


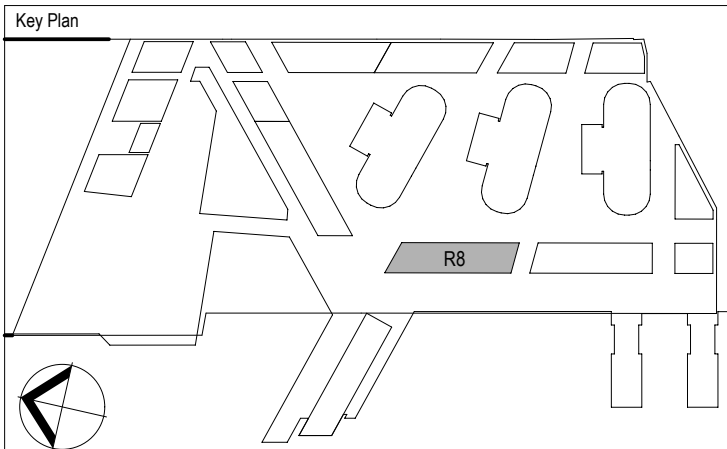

## ARCHITECTURAL DRAWINGS

BR8 ASKPA000	COVER SHEET	NTS
BR8 ASKPA100	GROUND FLOOR PLAN	1:100
BR8 ASKPA101	LEVEL 1 FLOOR PLAN	1:100
BR8 ASKPA102	LEVEL 2 FLOOR PLAN	1:100
BR8 ASKPA103	LEVEL 3 FLOOR PLAN	1:100
BR8 ASKPA104	LEVEL 4 FLOOR PLAN	1:100
BR8 ASKPA105	LEVEL 5 FLOOR PLAN	1:100
BR8 ASKPA106	LEVEL 6 FLOOR PLAN	1:100
BR8 ASKPA107	LEVEL 7 FLOOR PLAN	1:100
BR8 ASKPA108	LEVEL 8 FLOOR PLAN	1:100
BR8 ASKPA109	LEVEL 9 FLOOR PLAN	1:100
BR8 ASKPA110	LEVEL 10 FLOOR PLAN	1:100
BR8 ASKPA111	ROOF PLAN	1:100
BR8 ASKPA120	EAST ELEVATION	1:100
BR8 ASKPA121	WEST ELEVATION	1:100
BR8 ASKPA122	NORTH & SOUTH ELEVATION	1:100
BR8 ASKPA130	OVERALL SECTIONS SHEET 1	1:100
BR8 ASKPA131	OVERALL SECTIONS SHEET 2	1:100
BR8 ASKPA132	OVERALL SECTIONS SHEET 3	1:100



Architects

fjmt

francis-jones masonbury hop

SYDNEY

Level 5, 70 King Street

Sydney NSW 2000 Australia

T +61 2 9251 1077

F +61 2 9251 7072

E [frank@fjmt.com.au](mailto:frank@fjmt.com.au)

W [www.fjmt.com.au](http://www.fjmt.com.au)

NOMINATED ARCHITECT: RICHARD FRANCIS JONES (REG NO 3351)

Principal

Lend Lease

Developer

Lend Lease

Project Management & Construction

Lend Lease

Design

Lend Lease

30 The Ring Road

30 Hickson Road

Milsons Point NSW 2000

[www.lendlease.com](http://www.lendlease.com)

Project

BARANGAROO SOUTH

R8

Title

Cover Sheet

Drawn By	Date	Purpose	Approved By	Date
SK	27/09/12	PA	JP	

SCALE 1:100 @ B1      1:250 @ A3

Site No	Drawing No
BR8	BR8ASKPA000-01

<