




01 NORTH ELEVATION
1:200

02 NORTH-WEST ELEVATION
1:200


ABBREVIATIONS LEGEND:

WALLS	
AGS	ALUMINIUM GLAZED SKYLIGHT
BKF	BRICKWORK FACE
CG	ALUMINIUM FRAMED CLEAR GLAZING
CRN	CEMENT RENDER FINISH
MPS	METAL PERFORATED SCREEN
MWS1	METAL WALL SHEET 1
SMP	TIMBER CLADDING
TFS	TIMBER SCREEN - FIXED
BAL01	BALUSTRADE - TYPE 1 STEEL PLATE BALUSTER
BAL02	BALUSTRADE - TYPE 2 GLAZED
BAL03	BALUSTRADE - TYPE 3 COLOURED GLASS
FC01	FIBRE CEMENT CLADDING: VERTICAL - SCYON-AXON
FC02V	FIBRE CEMENT CLADDING: WIDE RECESS - VERTICAL - SCYON-STRIA
FC02H	FIBRE CEMENT CLADDING: WIDE RECESS - HORIZONTAL - SCYON-STRIA
FC03	FIBRE CEMENT CLADDING: EXPRESSED JOINT - SCYON-MATRIX
FC04	FIBRE CEMENT CLADDING: WEATHERBOARD - SCYON-LINEA
FC05	FIBRE CEMENT CLADDING: RENDERED
FC06	PRE-FINISHED FIBRE CEMENT
PFC	PARALLEL FLANGED CHANNEL: PAINTED
GDP	GARAGE DOOR - TILT UP
MSV	METAL SCREEN - FIXED VERTICAL
PER	PERGOLA

NOTE:
DOORS TO BALCONIES: 50% FULL HEIGHT SLIDERS
WINDOWS TO BEDROOMS: 50% OPERABLE AWNING
WINDOWS TO LIVING ROOMS: 50% OPERABLE AWNING
WINDOWS TO KITCHENS: 100% OPERABLE AWNING

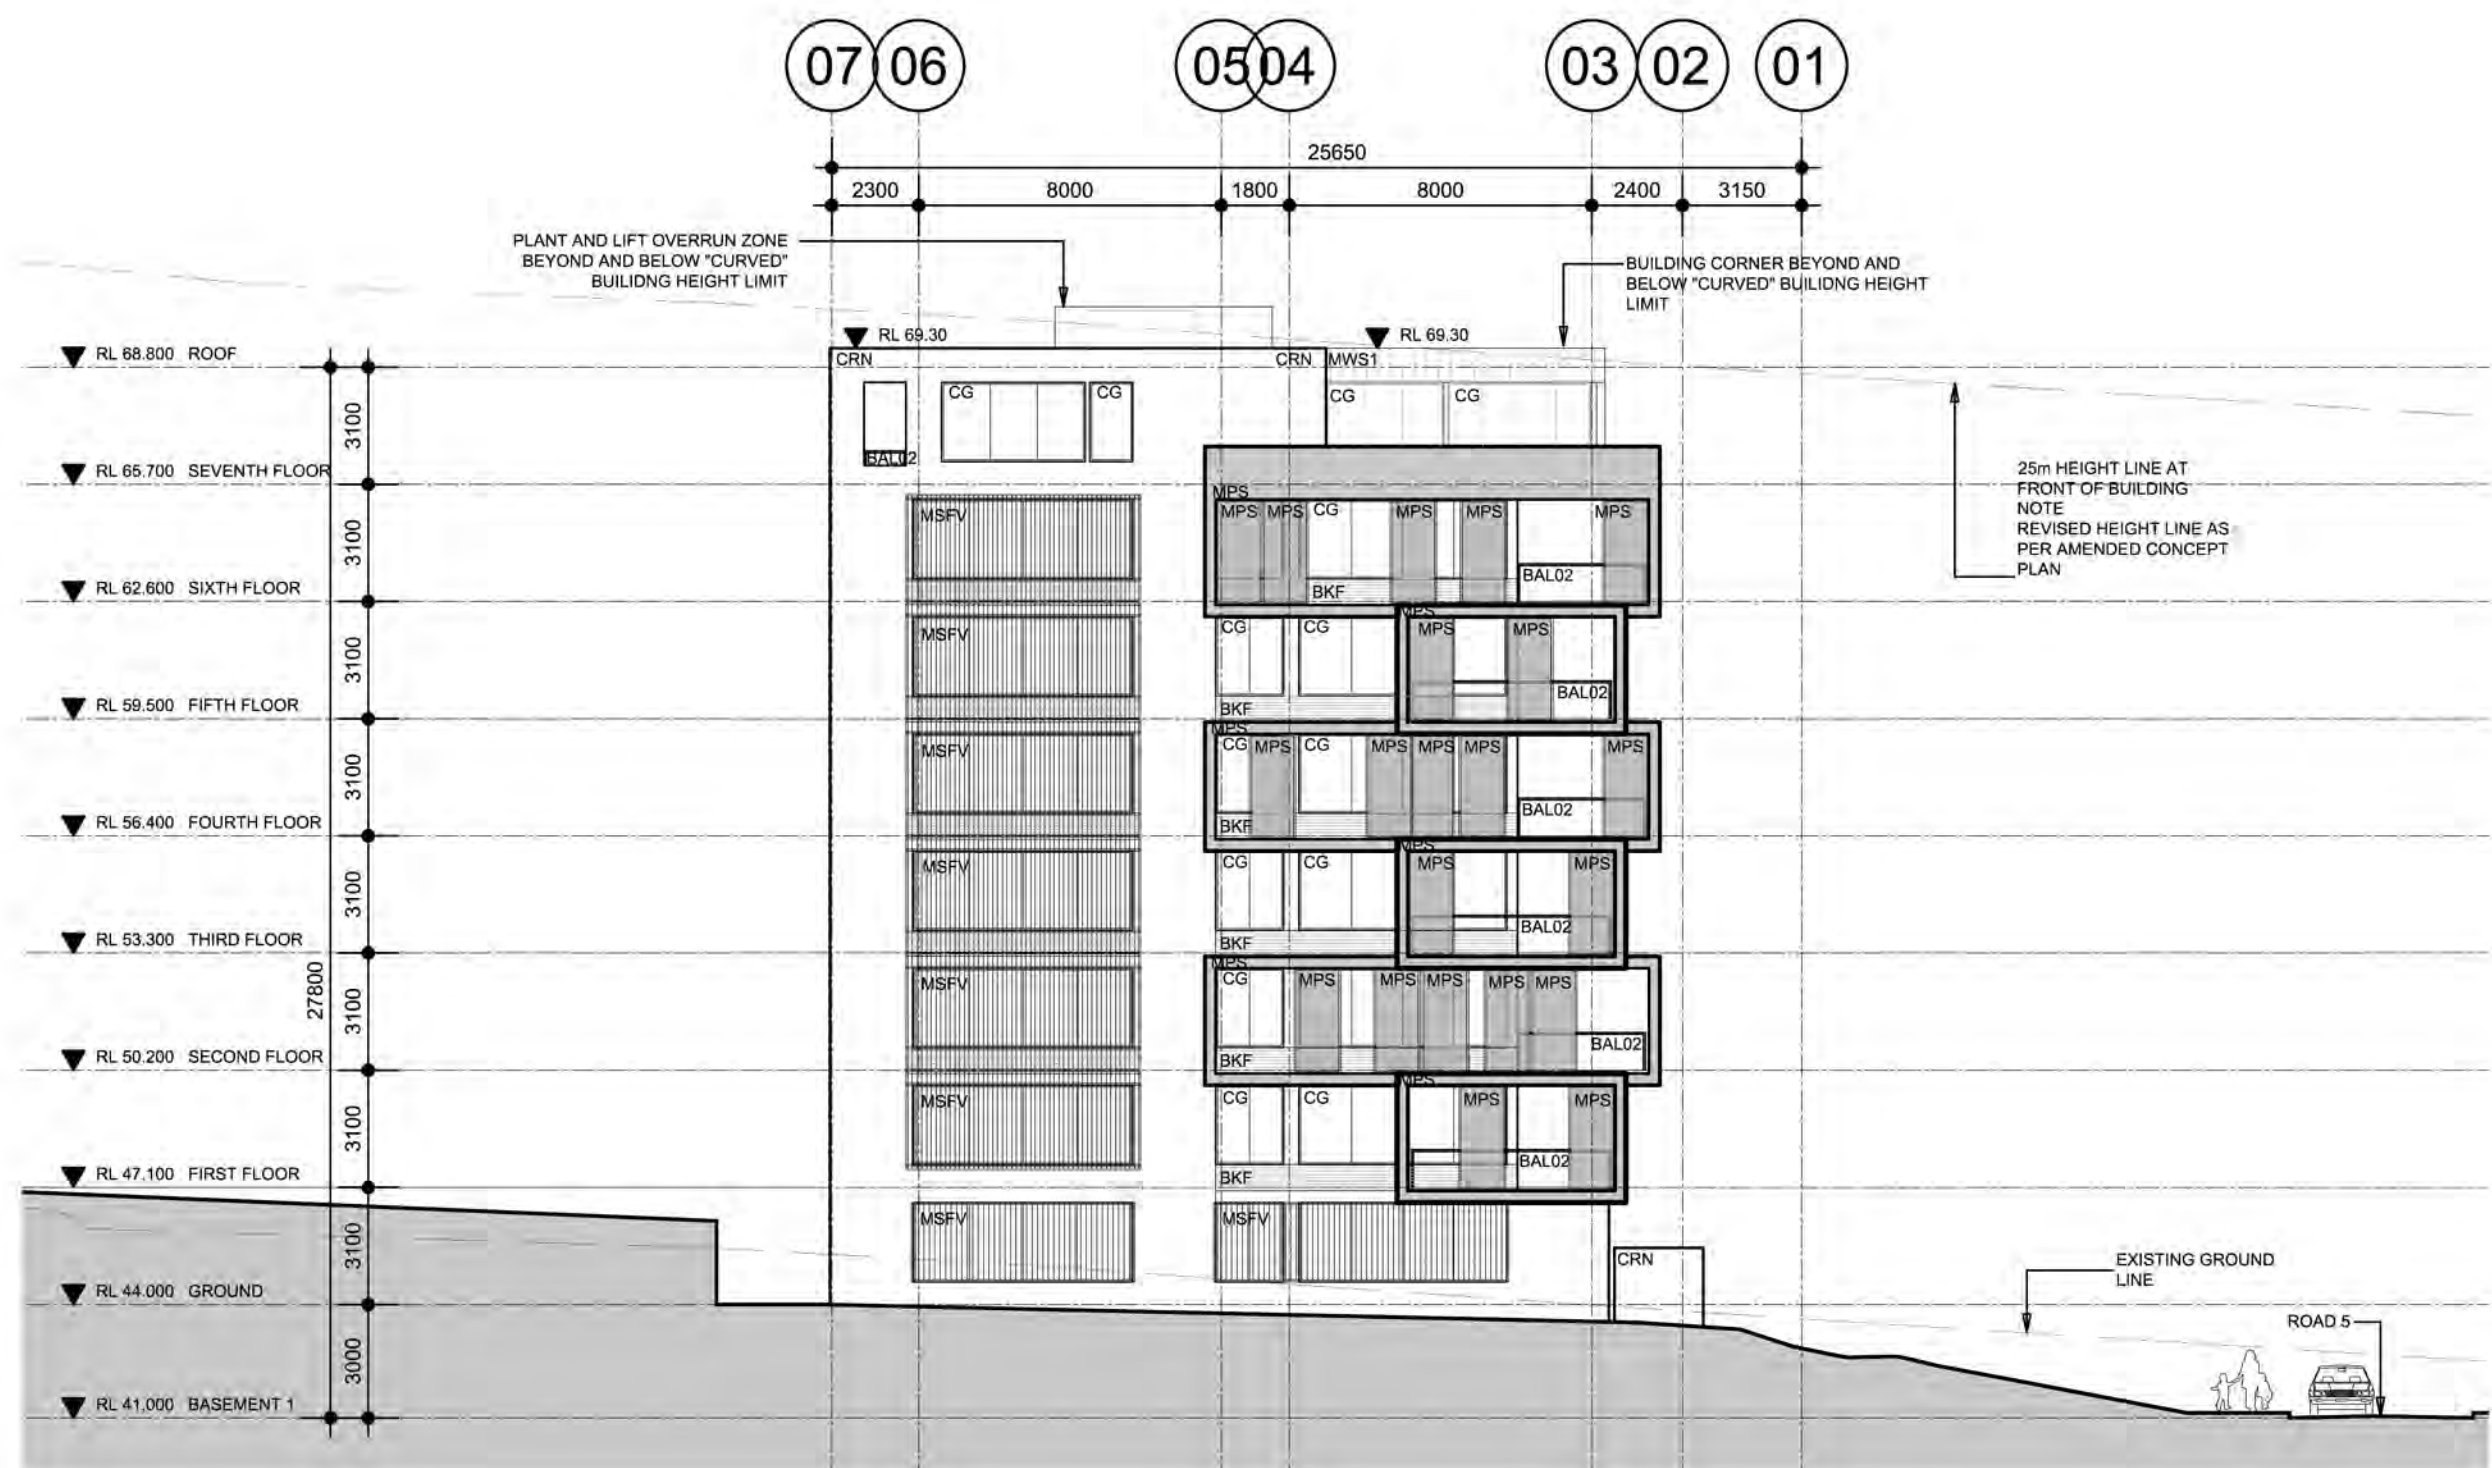

03 EAST ELEVATION
1:200

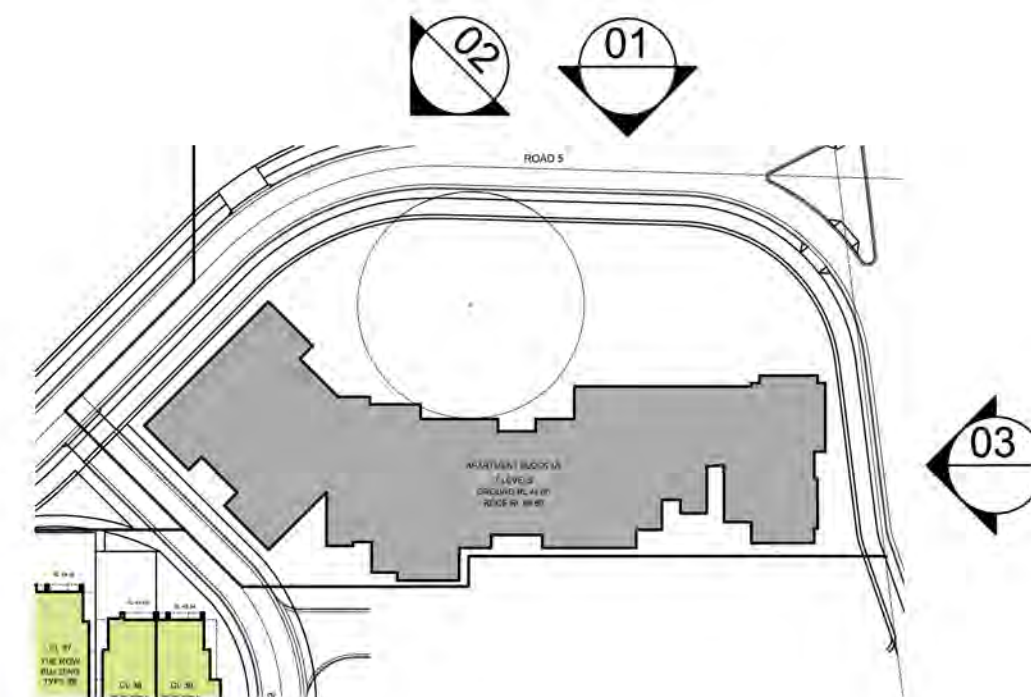

03 KEY PLAN

Rev	Description	By	Date
01	DRAFT ISSUE FOR DESIGN REVIEW PANEL	RB	01-06-2012
02	PRE DA ISSUE	ME	13-07-2012
03	DA ISSUE	RB	30-11-2012

© COPYRIGHT COX ARCHITECTURE PTY LTD. 2010
ANY FORM OF REPRODUCTION OF THIS DRAWING IN FULL OR IN PART WITHOUT THE WRITTEN PERMISSION OF COX ARCHITECTURE PTY LTD CONSTITUTES AN INFRINGEMENT OF COPYRIGHT

Rev	Description	By	Date

Consultants	
Project Manager	FRASERS PROPERTY
BCA Consultant	
Planning Consultant	JBA PLANNING
Structural	M&G CONSULTING
Civil	MEINHARDT ENGINEERING
Building Services	
Landscape	ENVIRONMENTAL PARTNERSHIP

Consultants	
Heritage Consultant	
Acoustic	
Environmental	
Traffic Consultant	
Access Consultant	MORRIS GODING
Cost Planner	WT PARTNERSHIP
Land Surveyor	

Cox Richardson

Level 2, 204 Clarence Street, Sydney 2000 Australia
Tel : 612 9267 9599 Fax : 612 9264 5844
Email : sydney@cox.com.au



FRASERS PUTNEY

Drawing Title		
APARTMENT 4A - ELEVATIONS		
Drawing Number	Revision	Date
A-DA-4A-EL-A-01	03	2012-11-30
Issued for	Scale	Drawn
DA	1:200@A1	RB

0 1 2 3 4 5 10m

Cox Architecture Pty Ltd ACN 002 535 89



View from Victoria Road

Rev	Description	By	Date	Rev	Description	By	Date	Consultants			Consultants		
01	PRE DA ISSUE	ME	13-07-2012					Project Manager	FRASERS PROPERTY		Heritage Consultant		
02	DA ISSUE	RB	30-11-2012					BCA Consultant			Acoustic		
								Planning Consultant	JBA PLANNING		Environmental		
								Structural	M&G CONSULTING		Traffic Consultant		
								Civil	MEINHARDT ENGINEERING		Access Consultant	MORRIS CODING	
								Building Services			Cost Planner	WT PARTNERSHIP	
								Landscape	ENVIRONMENTAL PARTNERSHIP		Land Surveyor		

Cox Richardson

Level 2, 204 Clarence Street, Sydney 2000 Australia
Tel : 612 9267 9599 Fax : 612 9264 5844
Email : sydney@cox.com.au

COX

FRASERS PUTNEY

Drawing Title		
PHOTOMONTAGE		
Drawing Number	Revision	Date
A-DA-4A2H-GR-05	02	2012-11-30
Issued for	Scale	Drawn
DA	NTS	RB

© COPYRIGHT COX ARCHITECTURE PTY LTD. 2010.
ANY FORM OF REPRODUCTION OF THIS DRAWING IN FULL OR IN PART WITHOUT THE WRITTEN PERMISSION OF COX ARCHITECTURE PTY LTD CONSTITUTES AN INFRINGEMENT OF COPYRIGHT

Cox Architecture Pty Ltd ACN 002 535 891