


9 Attachment A – Planset

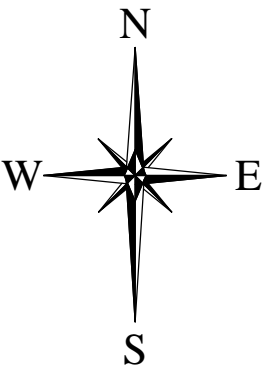

COVER SHEET

SHEET 1	COVER SHEET
SHEET 2	EXISTING SITE
SHEET 3	PROPOSED SUBDIVISION INDICATIVE LAYOUT AND SITE COVERAGE
SHEET 4	PRE DEVELOPMENT MUSIC MODEL LAYOUT
SHEET 5	POST DEVELOPMENT MUSIC MODEL LAYOUT
SHEET 6	HYDROLOGICAL CATCHMENT MANAGEMENT: MANGROVE AREA
SHEET 7	PROPOSED TREATMENT TRAIN
SHEET 8	SEDIMENT AND EROSION CONTROL PLAN AND PROPOSED GROUNDWATER MONITORING LOCATIONS
SHEET 9	SEDIMENT AND EROSION CONTROL SPECIFICATIONS

(C) Copyright Martens & Associates Pty. Ltd . 2012



6/37 Leighton Place
Hornsby, NSW 2077 Australia
Phone: (02) 9476 9999
Fax: (02) 9476 8767
Email: mail@martens.com.au
Internet: http://www.martens.com.au

**MARTENS &
ASSOCIATES PTY LTD**
Sustainable Solutions
Environmental - Geotechnical - Civil
Hydraulic - Wastewater Engineers

CLIENT/ PROJECT
REALTY REALIZATIONS
THIS PLAN MUST NOT BE USED FOR CONSTRUCTION UNLESS SIGNED AS APPROVED BY PRINCIPAL CERTIFYING AUTHORITY <small>All measurements in mm unless otherwise specified.</small>


TITLE
COVER SHEET MIXED USE SUBDIVISION – WEST CULBURRA, NSW
PROJECT MANAGER: ANDREW NORRIS

DESIGNED: MLK
DRAWN: MLK
REVIEWED: AN
DRAWING NUMBER: P1203365JD01V04

DATUM: mAHD
HORIZONTAL RATIO: 1:4000 @ A1 1:8000 @ A3
VERTICAL RATIO: 1:4000 @ A1 1:8000 @ A3


SHEET
1
OF 9 SHEETS
PAPER SIZE: A1 / A3

REV.	DESCRIPTION	DATE	ISSUED
1	DRAFT	21.03.2012	AN
2	DRAFT	04.04.2012	AN
3	DRAFT	15.11.2012	AN
4	FINAL	21.11.2012	AN

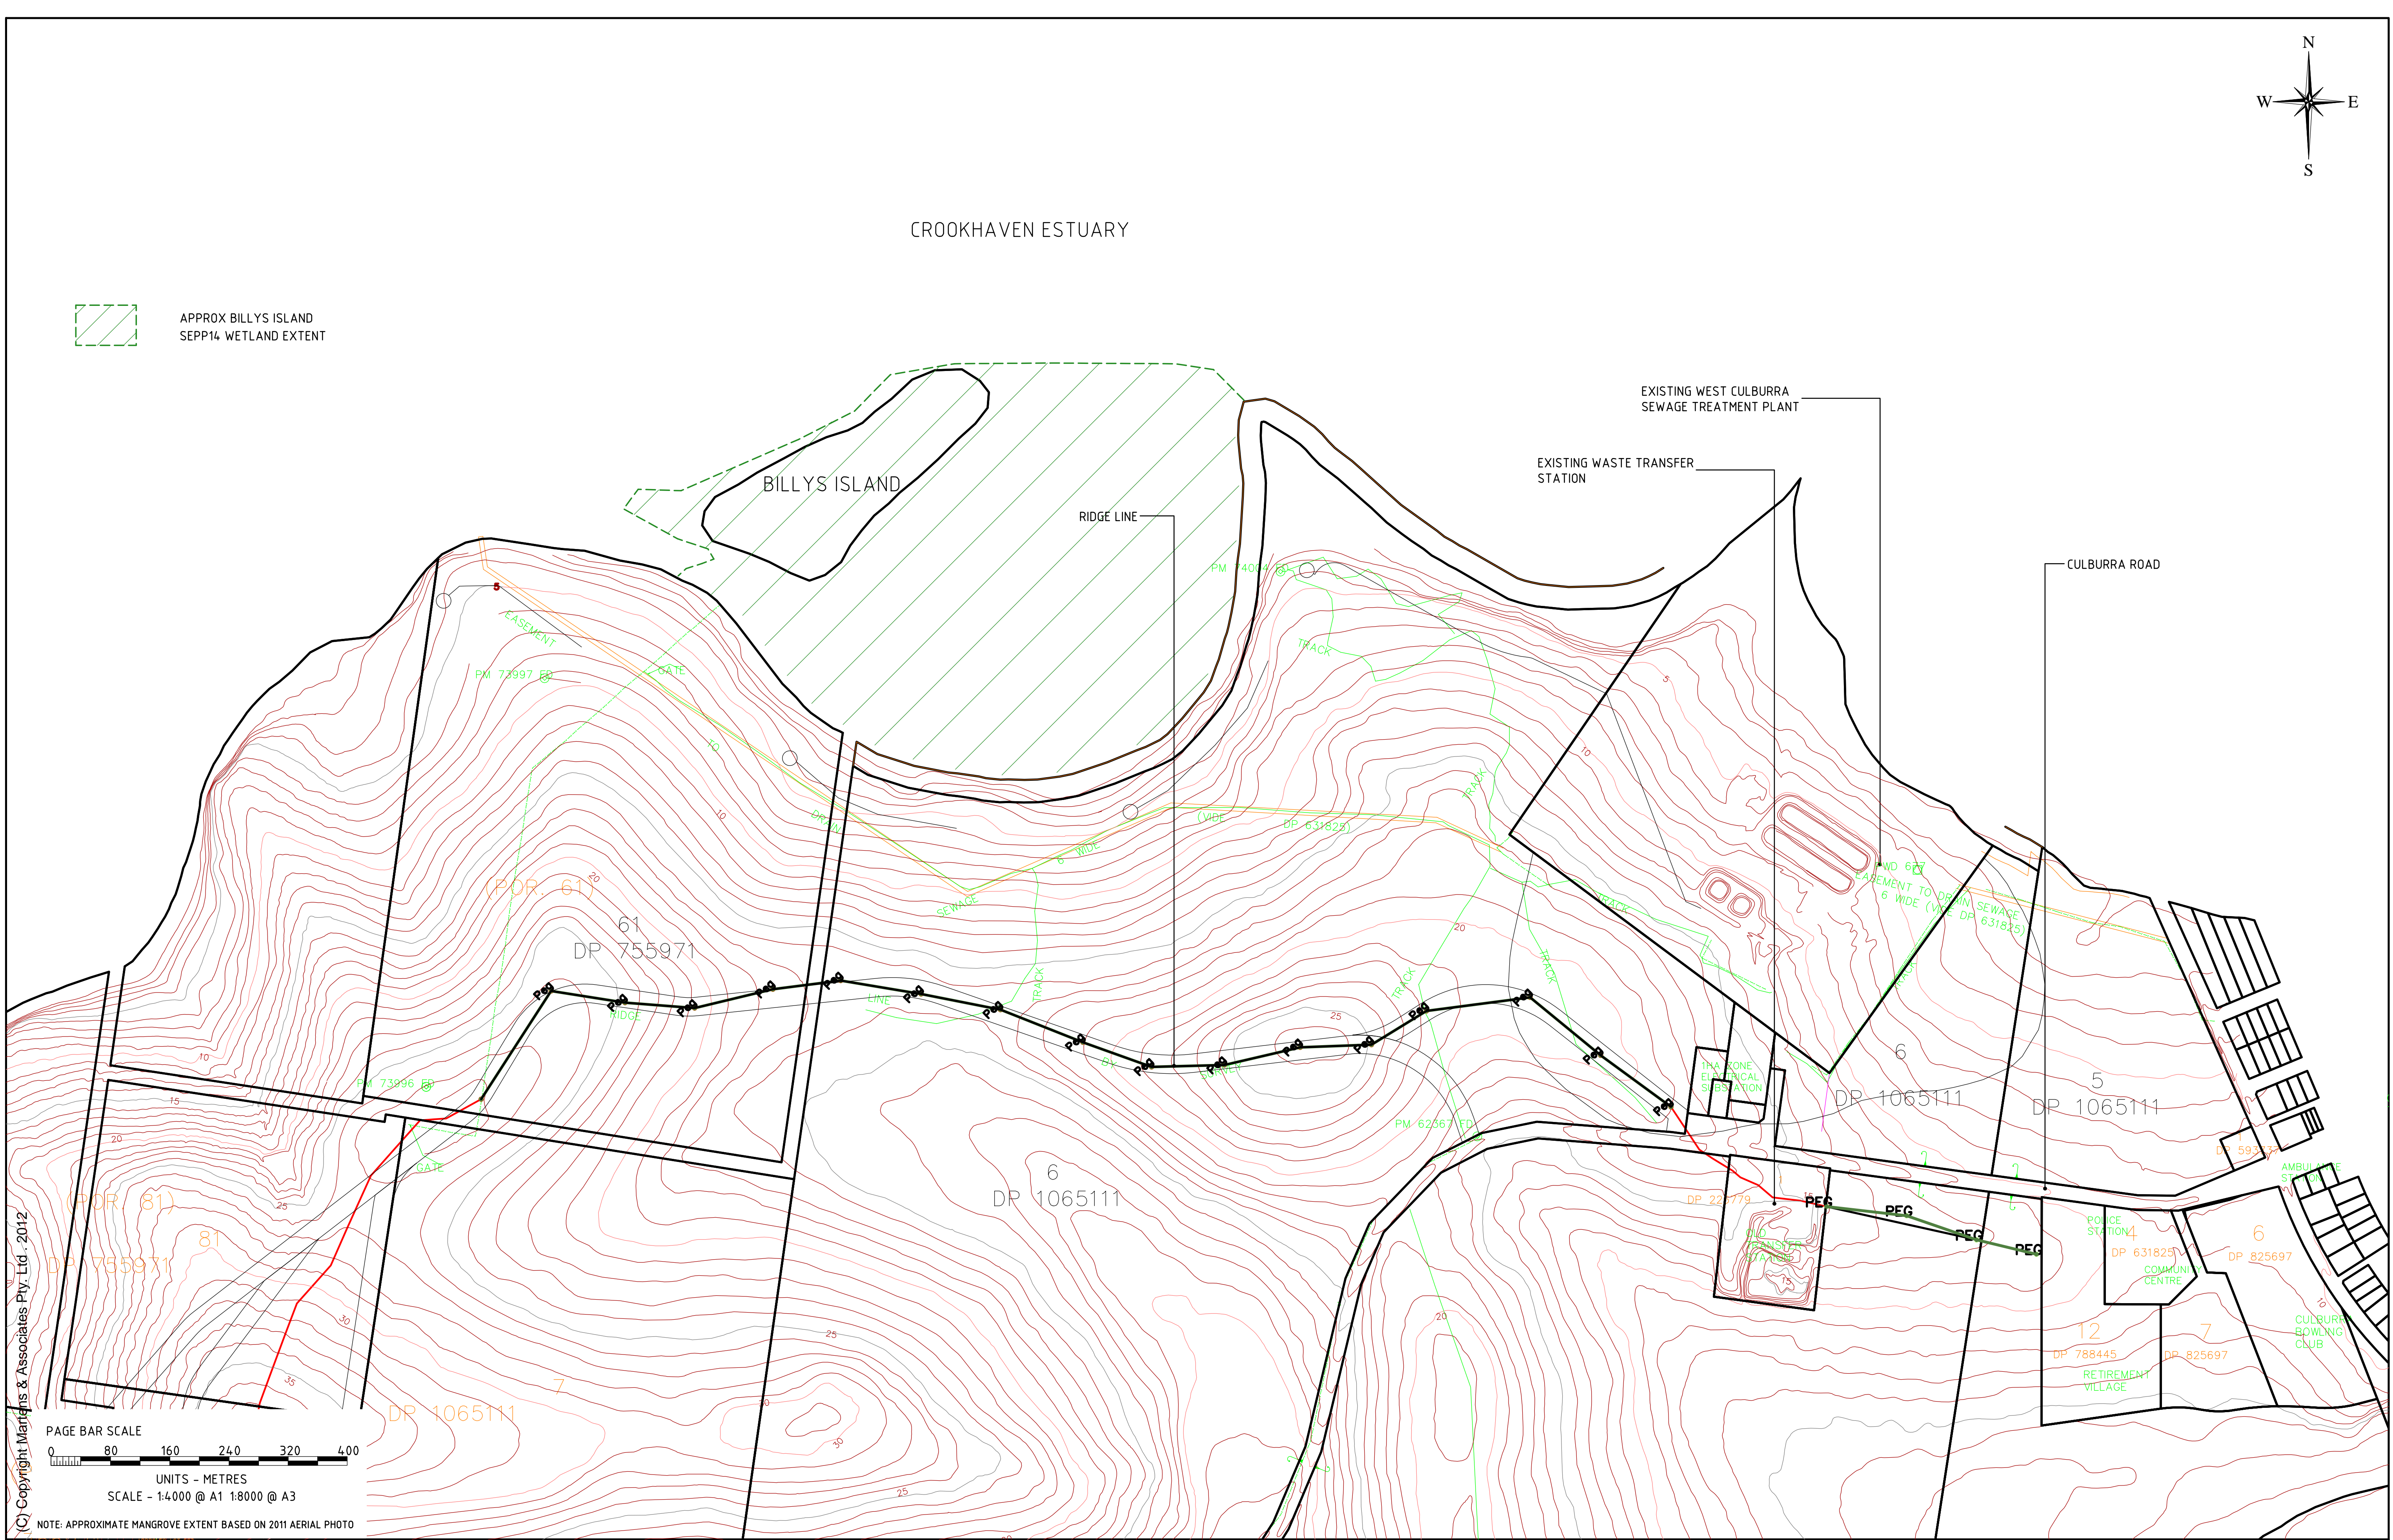

**MARTENS &
ASSOCIATES PTY LTD**
Sustainable Solutions
Environmental - Geotechnical - Civil
Hydraulic - Wastewater Engineers


CLIENT/ PROJECT	TITLE		DESIGNED: MLK	DATUM: mAHD	SHEET 2 OF 9 SHEETS	REV.	DESCRIPTION	DATE	ISSUED
REALITY REALIZATIONS	EXISTING SITE MIXED USE SUBDIVISION - WEST CULBURRA, NSW		DRAWN: MLK	HORIZONTAL RATIO: 1:4000 @ A1 1:8000 @ A3		1	DRAFT	21.03.2012	AN
						2	DRAFT	04.04.2012	AN
						3	DRAFT	15.11.2012	AN
						4	FINAL	21.11.2012	AN
THIS PLAN MUST NOT BE USED FOR CONSTRUCTION UNLESS SIGNED AS APPROVED BY PRINCIPAL CERTIFYING AUTHORITY All measurements in mm unless otherwise specified.	PROJECT MANAGER: ANDREW NORRIS	DRAWING NUMBER: P1203365JD01V04	REVIEWED: AN	VERTICAL RATIO: 1:4000 @ A1 1:8000 @ A3	PAPER SIZE: A1 / A3				

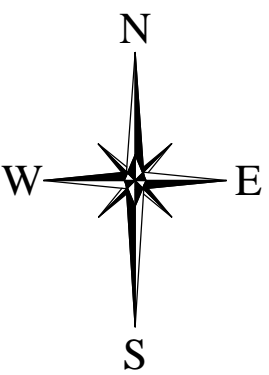


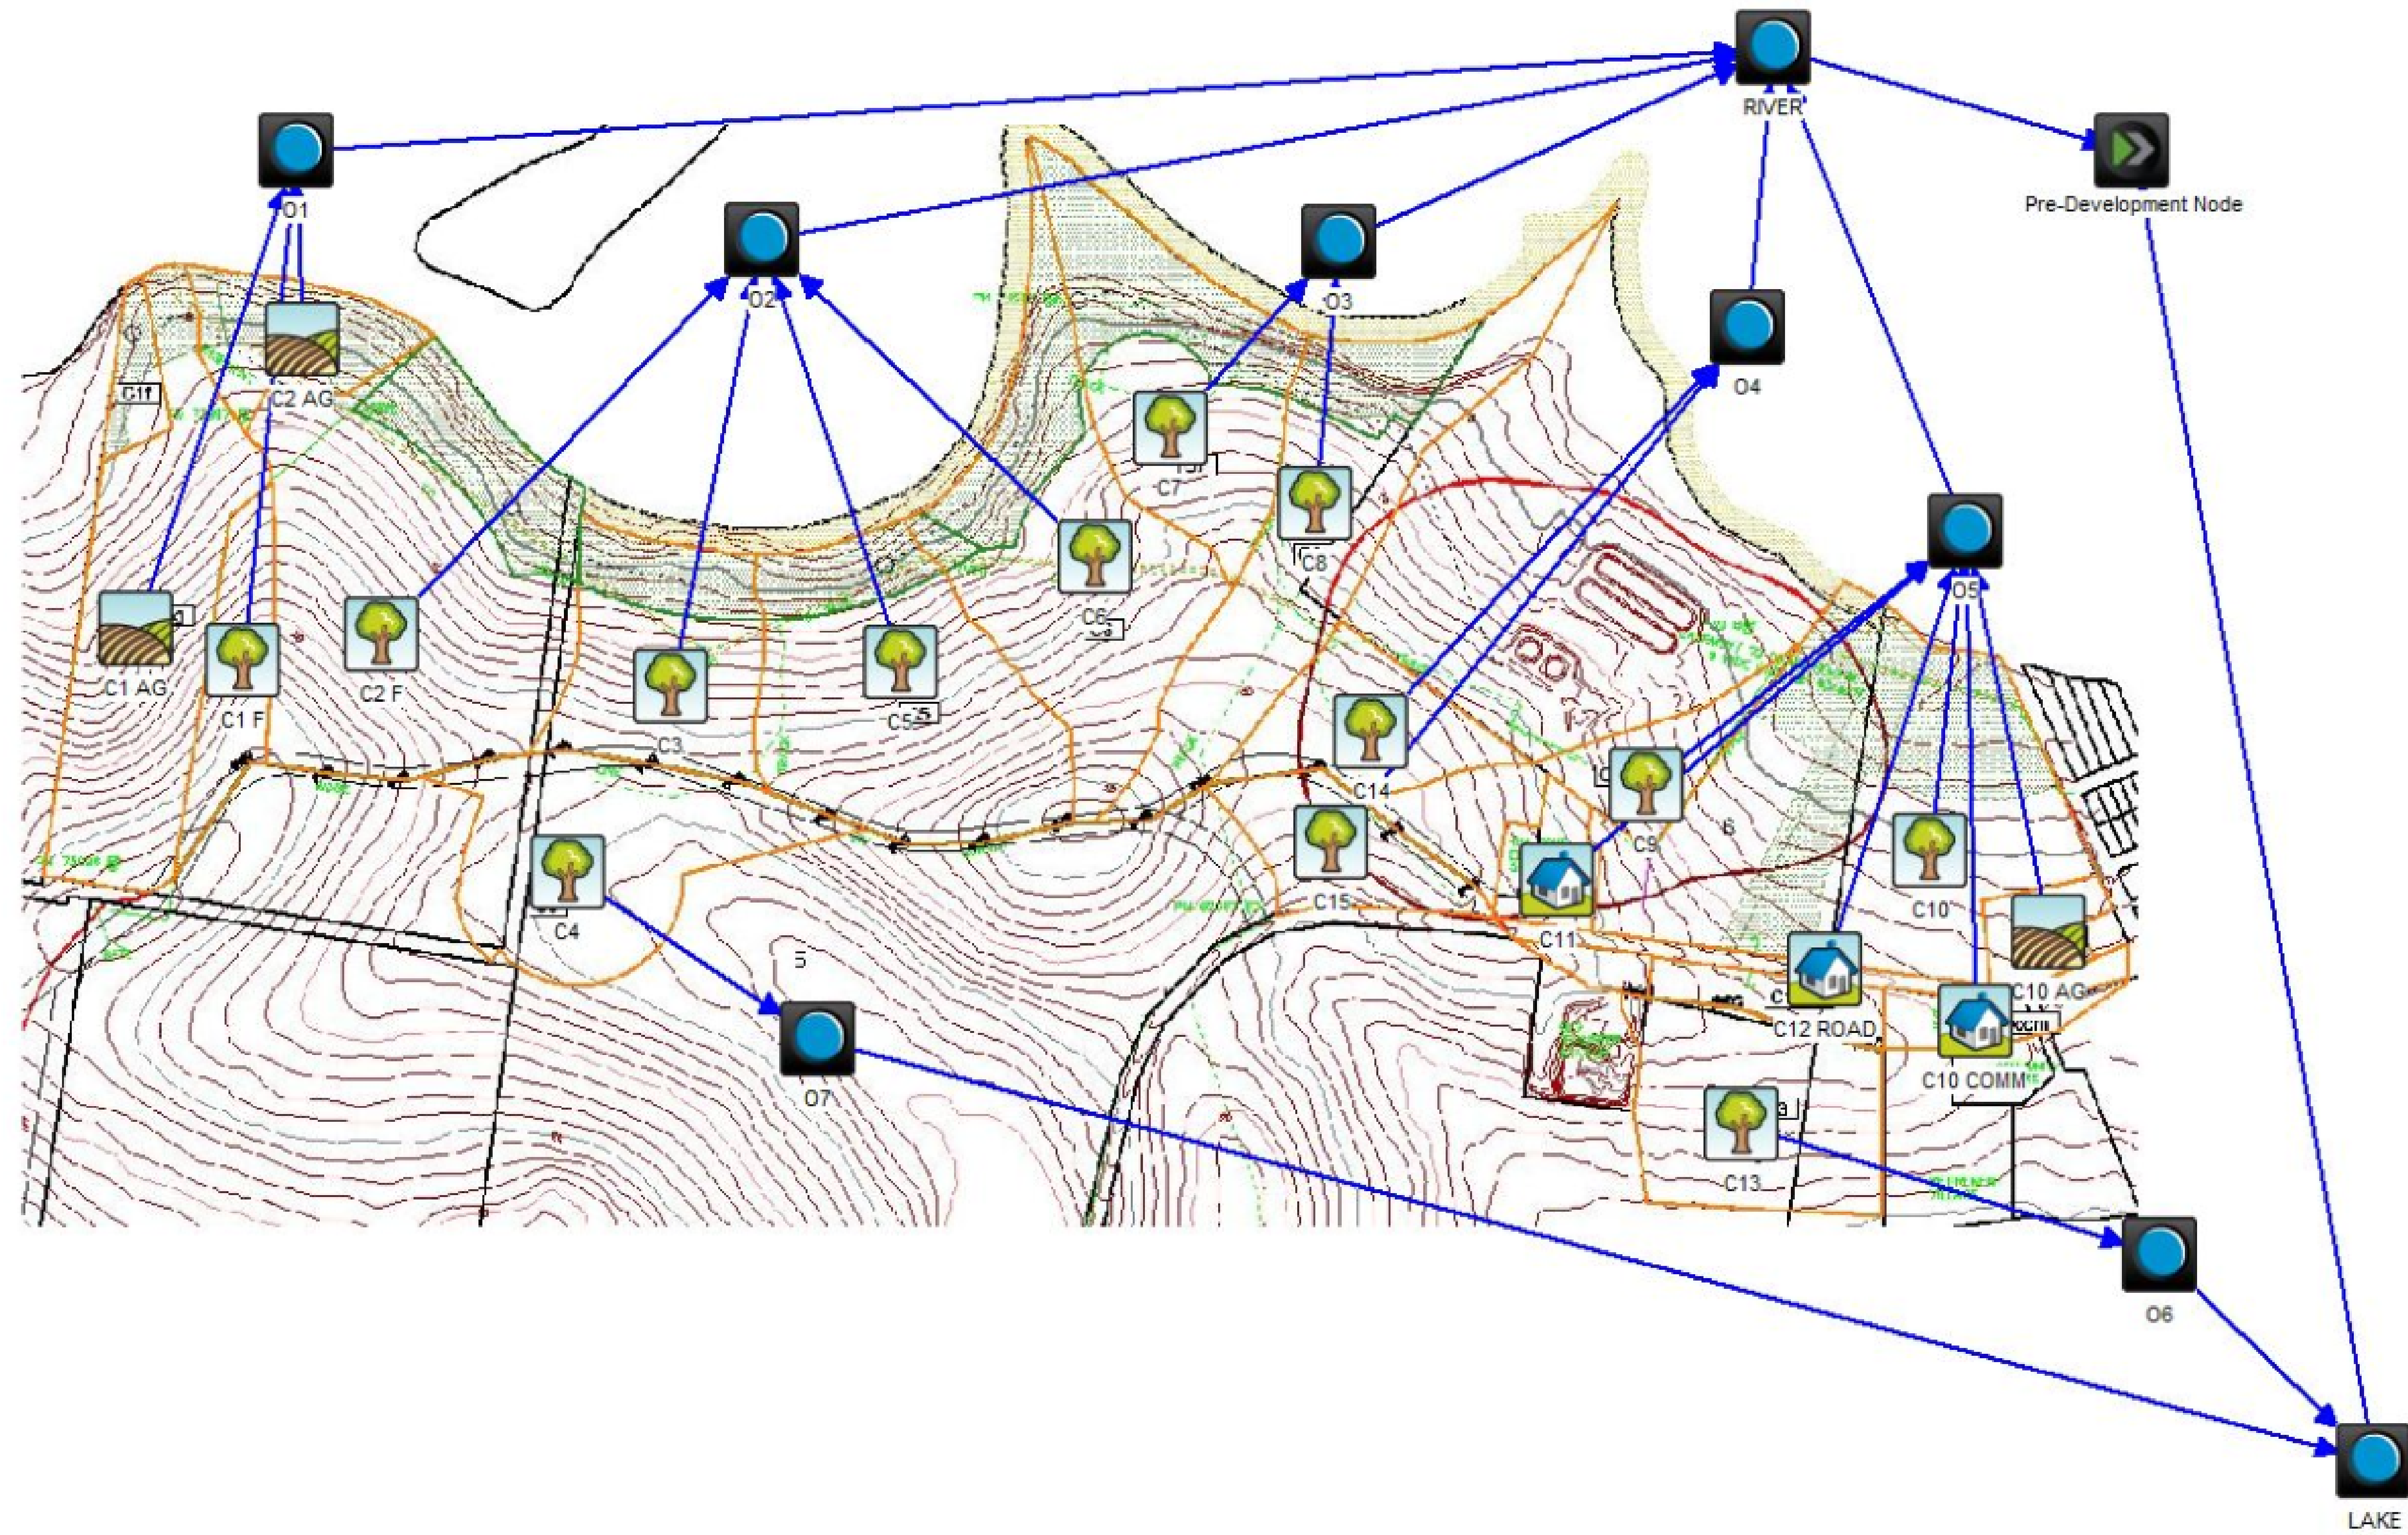
CROOKHAVEN ESTUARY

KEY

APPROX BILLYS ISLAND
SEPP14 WETLAND EXTENT

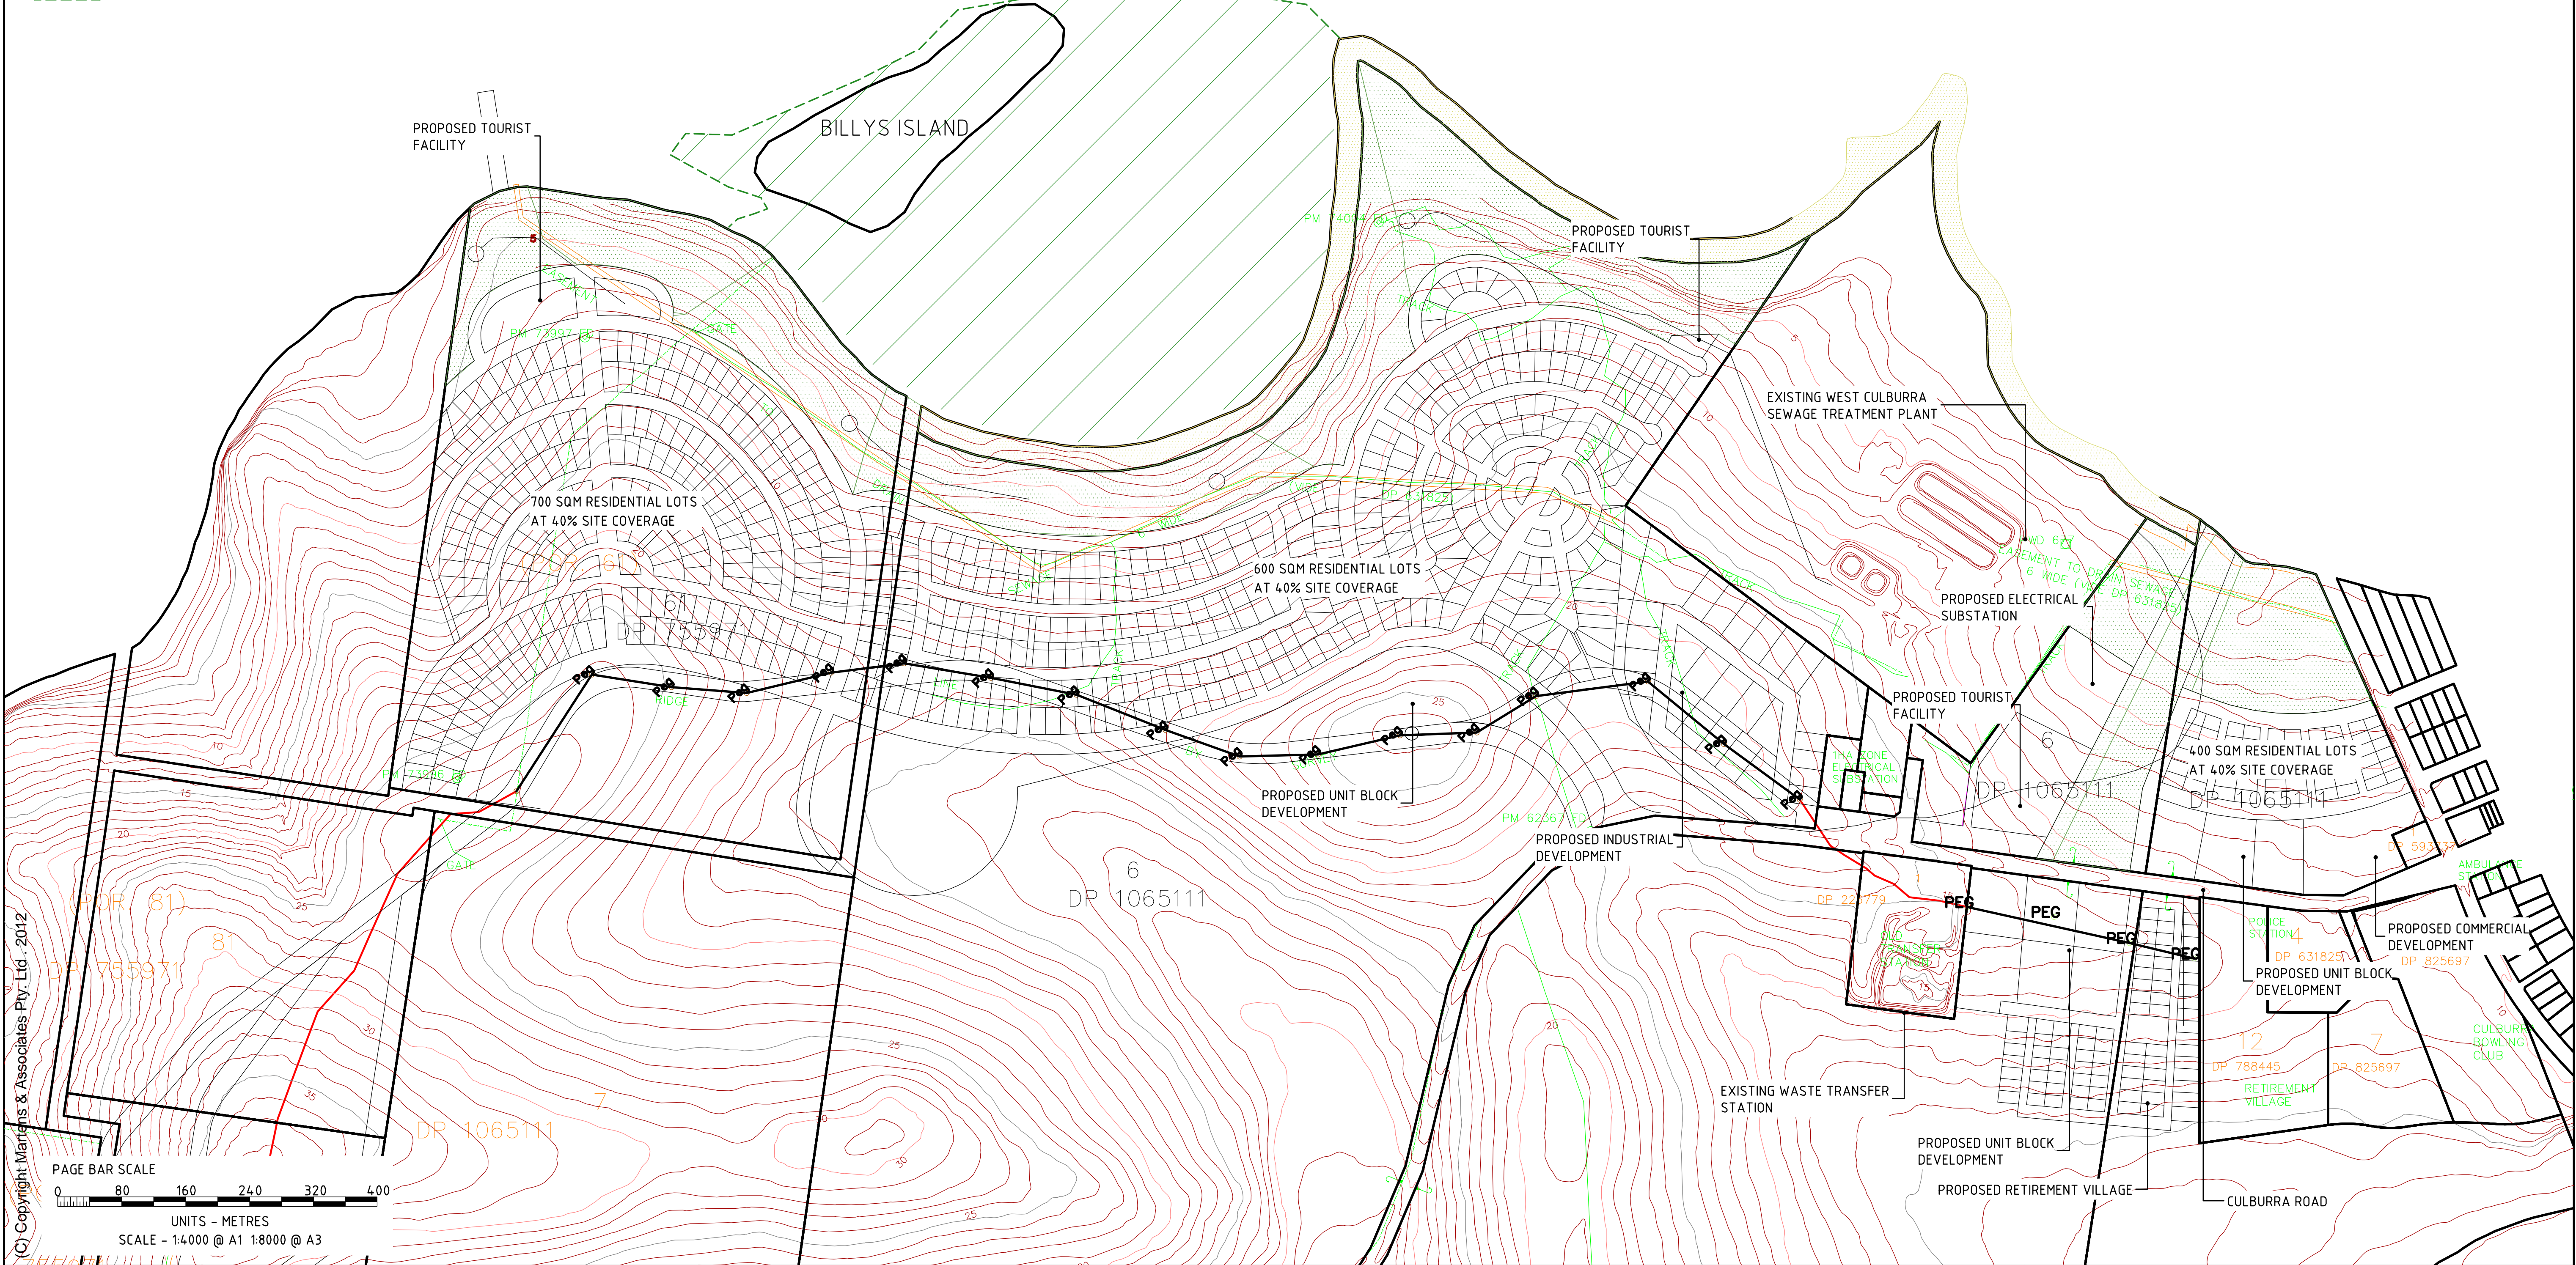

 <p>MARTENS & ASSOCIATES PTY LTD Sustainable Solutions Environmental - Geotechnical - Civil Hydraulic - Wastewater Engineers</p> <p>6/37 Leighton Place Hornsby, NSW 2077 Australia Phone: (02) 9476 9999 Fax: (02) 9476 8767 Email: mail@martens.com.au Internet: http://www.martens.com.au</p>	CLIENT/ PROJECT REALITY REALIZATIONS	TITLE PROPOSED SUBDIVISION INDICATIVE LAYOUT AND SITE COVERAGE MIXED USE SUBDIVISION - WEST CULBURRA, NSW	DESIGNED: MLK	DATUM: mAHD	SHEET 3 OF 9 SHEETS PAPER SIZE: A1 / A3	REV.	DESCRIPTION	DATE	ISSUED
						1	DRAFT	21.03.2012	AN
						2	DRAFT	04.04.2012	AN
						3	DRAFT	15.11.2012	AN
						4	FINAL	21.11.2012	AN
THIS PLAN MUST NOT BE USED FOR CONSTRUCTION UNLESS SIGNED AS APPROVED BY PRINCIPAL CERTIFYING AUTHORITY All measurements in mm unless otherwise specified.	PROJECT MANAGER: ANDREW NORRIS	DRAWING NUMBER: P1203365JD01V04	REVIEWED: AN	VERTICAL RATIO: 1:4000 @ A1 1:8000 @ A3					



(C) Copyright Martens & Associates Pty. Ltd. 2012