

In accepting and utilising this document the recipient agrees that SJB Architecture (NSW) Pty. Ltd. ACN 081 094 724 T/A SJB Architects, retain all common law, statutory law and other rights including copyright and intellectual property rights. The recipient agrees not to use this document for any purpose other than its intended use, to waive all claims against SJB Architects resulting from unauthorised changes; or to reuse the document on other projects without the prior written consent of SJB Architects. Under no circumstances shall transfer of this document be deemed a sale. SJB Architects makes no warranties of fitness for any purpose.

The Builder/Contractor shall verify job dimensions prior to any work commencing. Use figured dimensions only. Do not scale drawings.

Nominated Architects Adam Haddow 7188 John Pradel 7004

## FOR APPROVAL

Rev.	Date	Revision	By	Chk.
00	19.12.12	Preliminary Issue	ML	AH
01	09.01.13	Consultant Issue	ML	AH
02	11.01.13	Consultant Issue	ML	AH
03	14.01.13	Consultant Issue	ML	AH
04	18.01.13	Consultant Issue	ML	AH
05	24.01.13	Consultant Issue	ML	AH
06	29.01.13	Consultant Issue	ML	AH
07	31.01.13	DA ISSUE	ML	AH
08	09.04.13	DA ISSUE	ML	AH

ITEMS/STRUCTURES FOR DEMOLITION

Project

Allengrove Crescent  
North Ryde

for  
Arise Construction

Drawing Name


PLAN  
Demolition

Date 09.04.2013 Scale 1:300 Sheet Size @ A1


Reg No. Drawn ML Chk. AH

Job No. 4907 Drawing No. DA-2501 /08 Revision




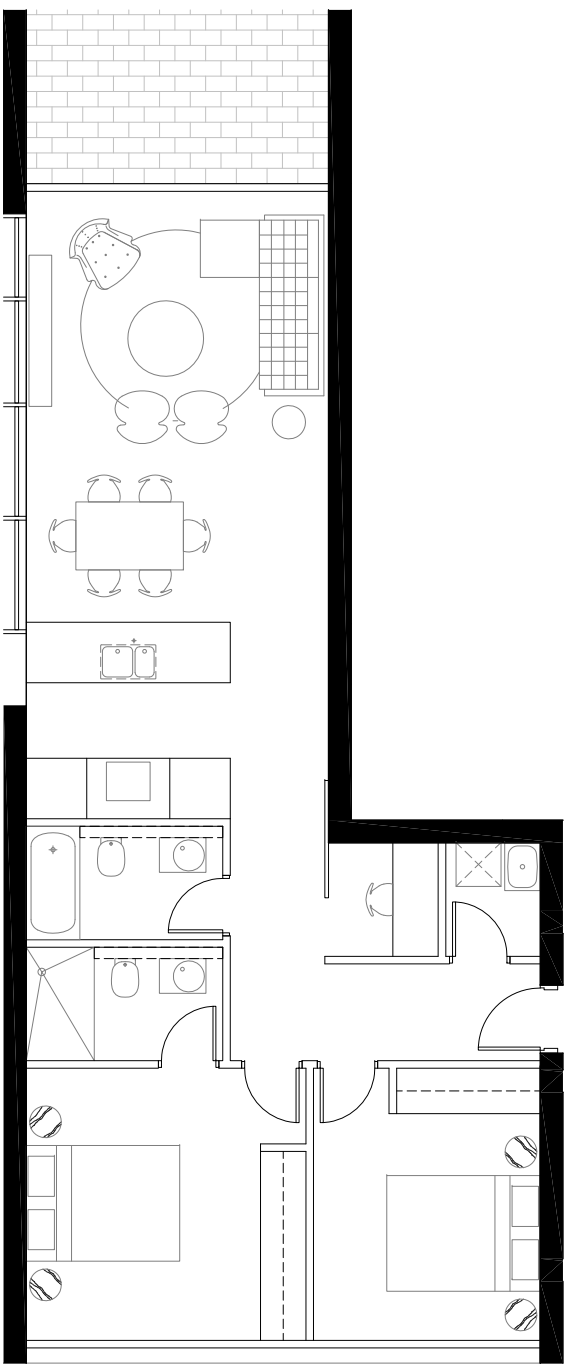


1 Apartment Type 01  
2 Bed 80 sqm

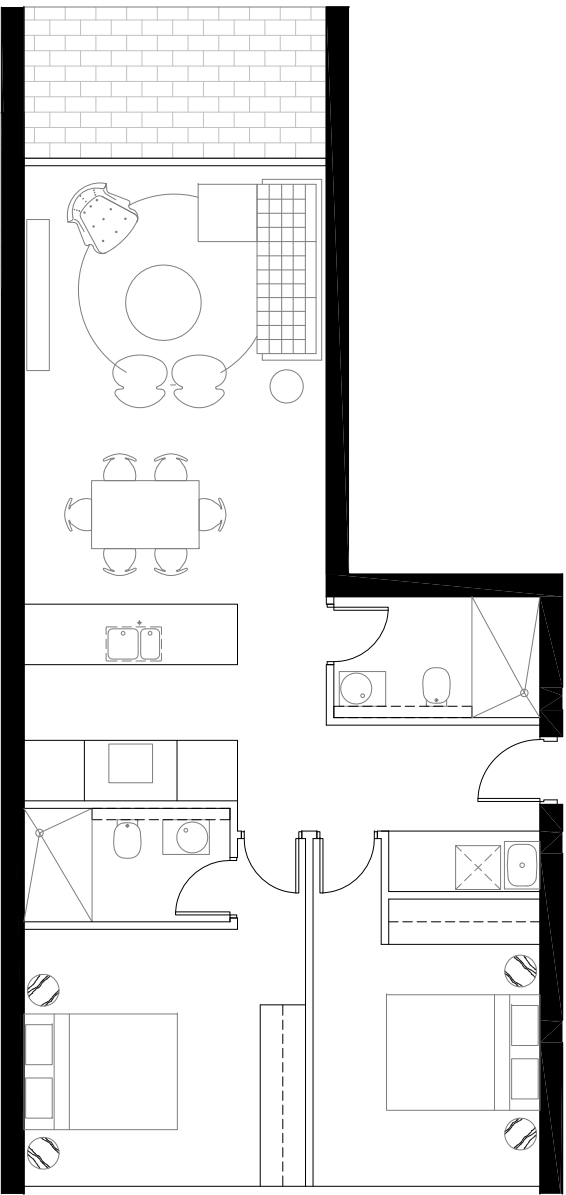


2 Apartment Type 02  
2 Bed 79 sqm

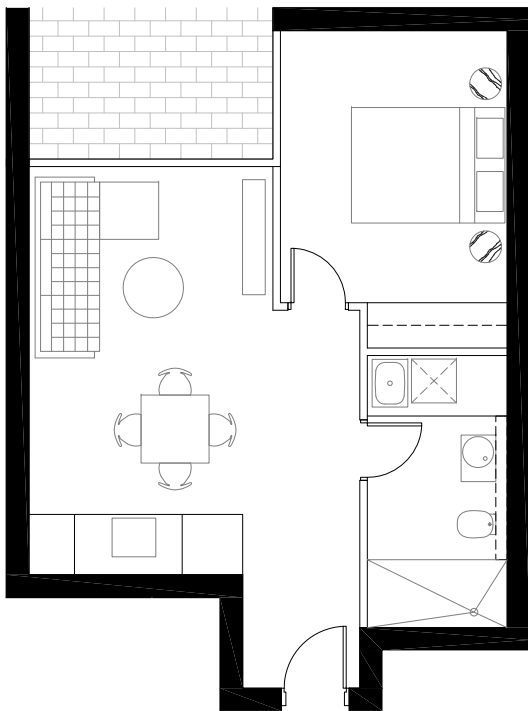


3 Apartment Type 03  
STUDIO 43 sqm

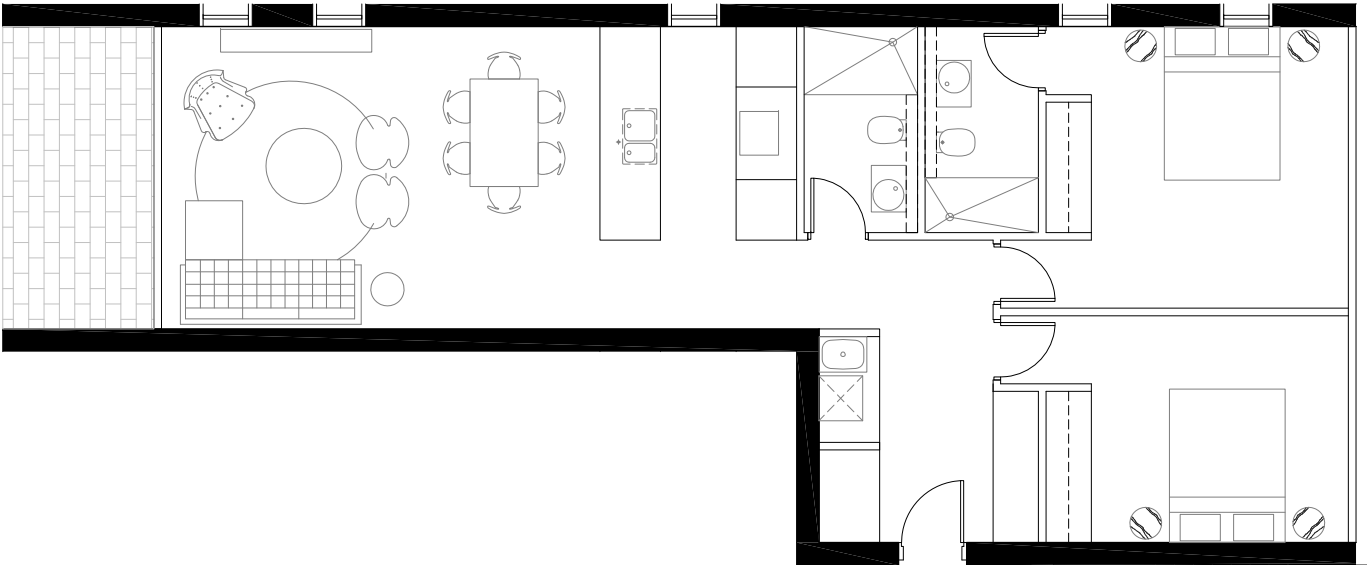


4 Apartment Type 04  
2 Bed 85 sqm

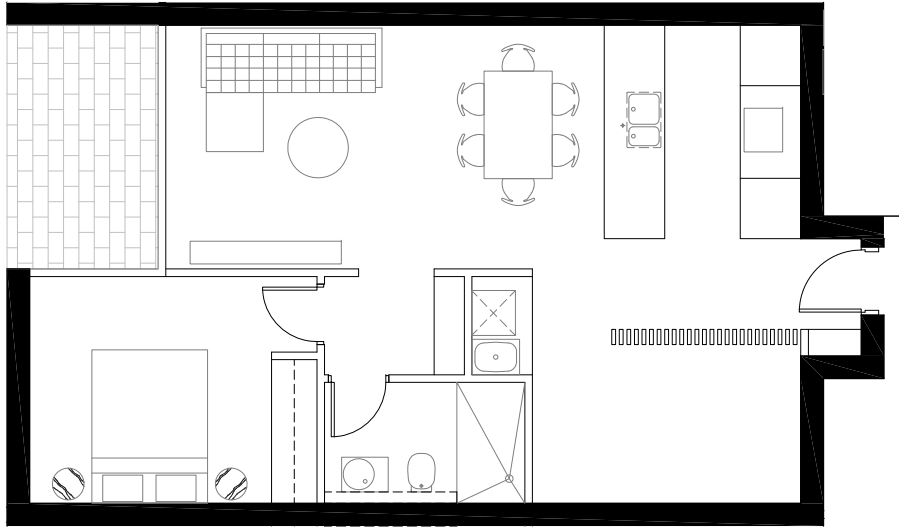


5 Apartment Type 05  
1 Bed 60 sqm

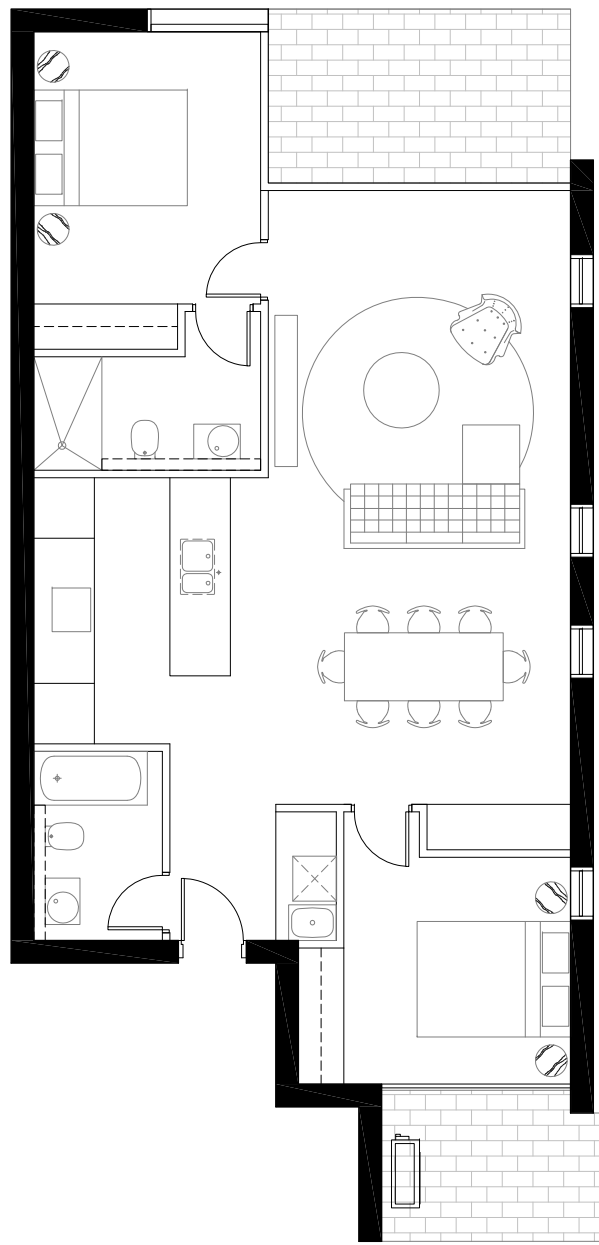

6 Apartment Type 06  
2 Bed 82 sqm

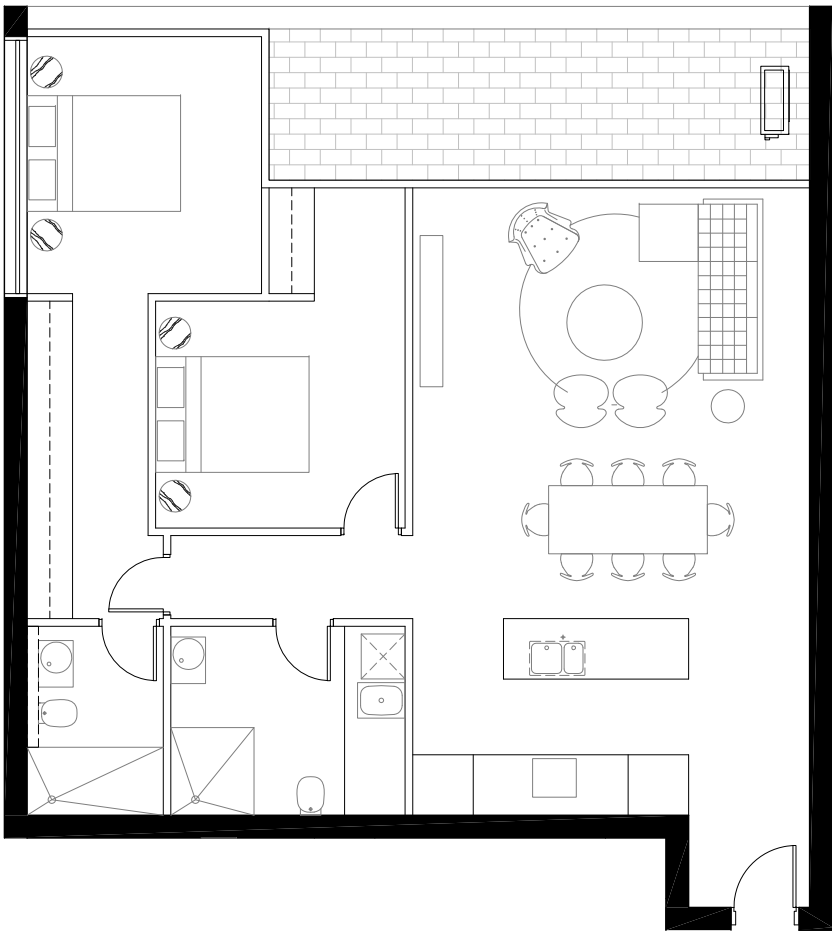

7 Apartment Type 07  
2 Bed 84 sqm

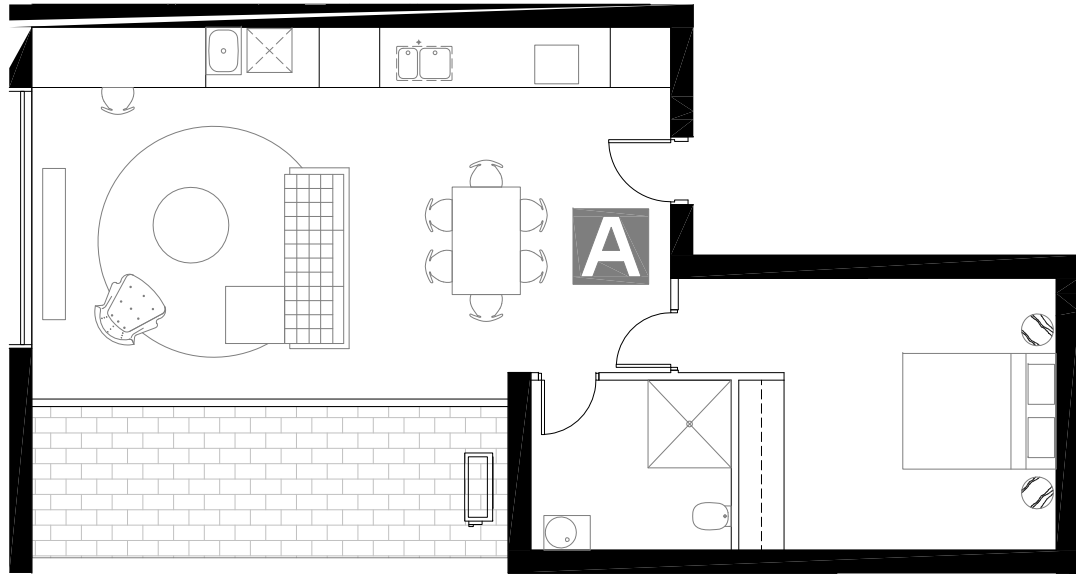

8 Apartment Type 08  
1 Bed 62 sqm

In accepting and utilizing this document the recipient agrees that SJB Architecture (NSW) Pty. Ltd. ACN 081 094 724 T/A SJB Architects, retain all common law, statutory law and other rights including copyright and intellectual property rights. The recipient agrees not to use this document for any purpose other than its intended use, to waive all claims against SJB Architects resulting from unauthorised changes; or to reuse the document on other projects without the prior written consent of SJB Architects. Under no circumstances shall transfer of this document be deemed a sale. SJB Architects makes no warranties of fitness for any purpose.

The Builder/Contractor shall verify job dimensions prior to any work commencing. Use figured dimensions only. Do not scale drawings.

Nominated Architects Adam Haddow 7188 John Pradel 7004

## FOR APPROVAL

Rev.	Date	Revision	By	Chk.
00	19.12.12	Preliminary Issue	ML	AH
01	09.01.13	Consultant Issue	ML	AH
02	11.01.13	Consultant Issue	ML	AH
03	14.01.13	Consultant Issue	ML	AH
04	18.01.13	Consultant Issue	ML	AH
05	24.01.13	Consultant Issue	ML	AH
06	29.01.13	Consultant Issue	ML	AH
07	31.01.13	DA ISSUE	ML	AH
08	09.04.13	DA ISSUE	ML	AH


Project

Allengrove Crescent  
North Ryde

for  
Arise Construction

Drawing Name

DETAILS  
Apartment Types  
Sheet 01

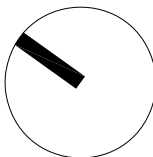






Date	Scale	Sheet Size
09.04.2013	1:100	@ A1

Reg No.	Drawn	Chk.
	ML	AH

Job No.	Drawing No.	Revision
4907	DA-901	/08

The Builder/Contractor shall verify job dimensions prior to any work commencing. Use figured dimensions only. Do not scale drawings.

FOR APPROVAL

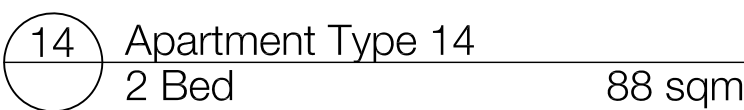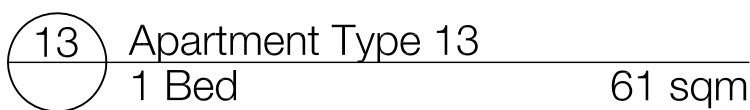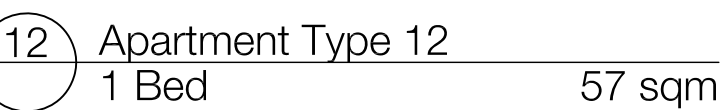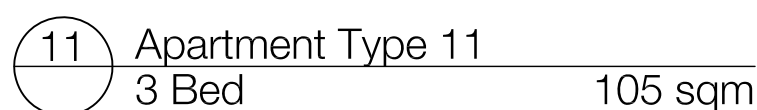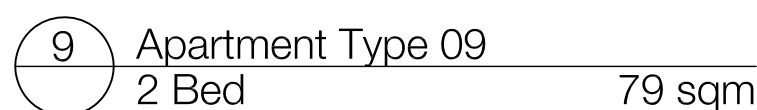[illegible]

for  
Arise Construction

Reg No.	Drawn	Chk.
	ML	AH

**SJB Architects**

Level 2  
490 Crown Street  
Surry Hills NSW  
2010 Australia  
T 61 2 9380 9911  
F 61 2 9380 9922  
[www.sjb.com.au](http://www.sjb.com.au)

The logo for SJB Architects is a large, bold, black graphic. It consists of the letters 'SJB' in a stylized, rounded, sans-serif font. The 'S' and 'J' are connected, and the 'B' is also connected to the 'J'. The letters are thick and have a slightly irregular, hand-drawn feel.

The Builder/Contractor shall verify job dimensions prior to any work commencing. Use figured dimensions only. Do not scale drawings.

Nominated Architects	Adam Haddow	7188	John Pradel	7004
----------------------	-------------	------	-------------	------

Rev.	Date	Revision	By	Chk.
00	19.12.12	Preliminary Issue	ML	AH

01	09.01.13	Consultant Issue	ML AH
02	11.01.13	Consultant Issue	ML AH
03	14.01.13	Consultant Issue	ML AH
04	18.01.13	Consultant Issue	ML AH
05	24.01.13	Consultant Issue	ML AH
06	29.01.13	Consultant Issue	ML AH
07	31.01.13	DAISSUE	ML AH
08	09.04.13	DAISSUE	ML AH

[illegible]


Project

for  
Arise Construction

Drawing Name

## DETAILS

### Adaptable Layouts

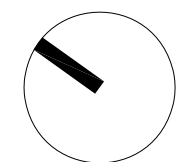

Date	Scale	Sheet Size
09.04.13	1:50	@ A1

Reg No.	Drawn	Chk.
	ML	AH

Job No. \_\_\_\_\_ Drawing No. \_\_\_\_\_ Revision \_\_\_\_\_

4907 DA-903 /08

**SJB Architects**

Level 2  
490 Crown Street  
Surry Hills NSW  
2010 Australia  
T 61 2 9380 9911  
F 61 2 9380 9922  
[www.sjb.com.au](http://www.sjb.com.au)



A line drawing of a kitchen layout. At the top is a refrigerator with a freezer compartment. To its right is a tall, narrow cabinet with a grid pattern. Below the refrigerator is a large circular island with a smaller circle in the center. To the right of the island is a small circle. Below the island are two chairs. At the bottom is a rectangular table with four chairs around it. To the right of the table is a small square table with two chairs. At the very bottom is a small square table with two chairs.

1 Apartment Type 01 - PRE ADAPTED  
2 Bed + ST 80 sqm  
x12

2 Apartment Type 01 - POST ADAPTED  
2 Bed + ST 80 sqm  
x12

3 Apartment Type 08 - PRE ADAPTED  
1 Bed + ST 62 sqm  
x6

4 Apartment Type 08 - POST ADAPTED  
1 Bed + ST 62 sqm  
x6

Three identical number lines are shown, each with a segment labeled 800.

Architectural floor plan of a bathroom with dimensions in millimeters. The plan shows a toilet, a bathtub, a shower area, and a vanity. Dimensions include 180, 870, 125, 1540, 2070, 2000, 1000, 500, 450, 750, and 735.



In accepting and utilising this document the recipient agrees that SJB Architecture (NSW) Pty. Ltd. ACN 081 094 724 T/A SJB Architects retain all common law, statutory law and other rights including copyright and intellectual property rights. The recipient agrees not to use this document for any purpose other than its intended use, to waive all claims against SJB Architects resulting from unauthorised changes, or to reuse the document on other projects without the prior written consent of SJB Architects. Under no circumstances shall transfer of the document be deemed a sale. SJB Architects makes no warranties of fitness for any purpose.

The Builder/Contractor shall verify job dimensions prior to any work commencing. Figured dimensions shall take precedence over scaled work.

Nominated Architects Adam Haddow 7188 John Pradell 7004

FOR APPROVAL

Rev.	Date	Revision	By	CHK.
1	09.01.13	Consultant Issue		
2	11.01.13	Consultant Issue		
3	14.01.13	Consultant Issue		
4	18.01.13	Consultant Issue		
5	24.01.13	Consultant Issue		
6	29.01.13	Consultant Issue		
7	31.01.13	DA Issue		
8	09.04.13	DA Issue		


PROPOSED SHADOWS  
APPROVED ENVELOPE SHADOWS

Project

Allengrove  
1-9 Allengrove  
Crescent,  
North Ryde  
ARISE Construction

Drawing Name

Shadow Diagrams -  
June 9am

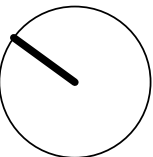

Date 09.04.2013 Scale 1 : 300 Sheet Size @ A1

Rep No. Drawn ML CHK. JP

Job No. 4907 Drawing No. DA-3001 Revision: 08



In accepting and utilising this document the recipient agrees that SJB Architecture (NSW) Pty. Ltd. ACN 081 094 724 T/A SJB Architects retain all common law, statutory law and other rights including copyright and intellectual property rights. The recipient agrees not to use this document for any purpose other than its intended use, to waive all claims against SJB Architects resulting from unauthorised changes, or to reuse the document on other projects without the prior written consent of SJB Architects. Under no circumstances shall transfer of the document be deemed a sale. SJB Architects makes no warranty of fitness for any purpose.

The Builder/Contractor shall verify job dimensions prior to any work commencing. Figured dimensions shall take precedence over scaled work.

Nominated Architects Adam Haddow 7168 John Pradell 7004

FOR APPROVAL

Rev.	Date	Revision	By	CHK.
1	09.01.13	Consultant Issue		
2	11.01.13	Consultant Issue		
3	14.01.13	Consultant Issue		
4	18.01.13	Consultant Issue		
5	24.01.13	Consultant Issue		
6	29.01.13	Consultant Issue		
7	31.01.13	DA Issue		
8	09.04.13	DA Issue		


PROPOSED SHADOWS  
APPROVED ENVELOPE SHADOWS

Project

Allengrove  
1-9 Allengrove  
Crescent,  
North Ryde  
ARISE Construction

Drawing Name

Shadow Diagrams -  
June 12pm

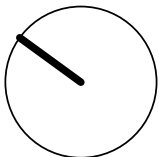

Date 09.04.2013 Scale 1 : 300 Sheet Size @ A1

Rep No. Drawn ML CHK. JP

Job No. 4907 Drawing No. DA-3002 Revision 08



In accepting and utilising this document the recipient agrees that SJB Architecture (NSW) Pty. Ltd. ACN 081 094 724 T/A SJB Architects retain all common law, statutory law and other rights including copyright and intellectual property rights. The recipient agrees not to use this document for any purpose other than its intended use, to waive all claims against SJB Architects resulting from unauthorised changes, or to reuse the document on other projects without the prior written consent of SJB Architects. Under no circumstances shall transfer of the document be deemed a sale. SJB Architects makes no warranties of fitness for any purpose.

The Builder/Contractor shall verify job dimensions prior to any work commencing. Figured dimensions shall take precedence over scaled work.

Nominated Architects Adam Haddow 7188 John Pradell 7004

FOR APPROVAL

Rev.	Date	Revision	By	CHK.
1	09.01.13	Consultant Issue		
2	11.01.13	Consultant Issue		
3	14.01.13	Consultant Issue		
4	18.01.13	Consultant Issue		
5	24.01.13	Consultant Issue		
6	29.01.13	Consultant Issue		
7	31.01.13	DA Issue		
8	09.04.13	DA Issue		


PROPOSED SHADOWS  
APPROVED ENVELOPE SHADOWS

Project

Allengrove  
1-9 Allengrove  
Crescent,  
North Ryde  
ARISE Construction

Drawing Name

Shadow Diagrams -  
June 3pm

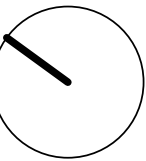

Date 09.04.2013 Scale 1 : 300 Sheet Size @ A1

Rep No. Drawn ML CHK. JP

Job No. 4907 Drawing No. DA-3003 Revision 08