


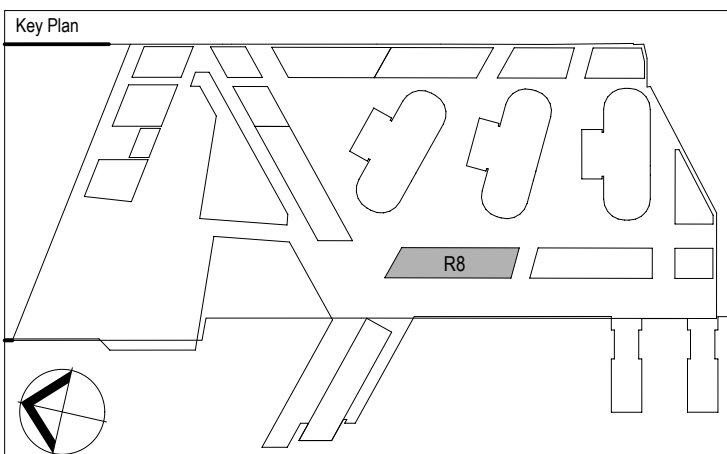

1 PLAN Level 10
1:100

NOTE - REFER TO INTERIOR ARCHITECTS PLANS FOR APARTMENT LAYOUTS, DETAIL PLANS & RCPs - DO NOT SET OUT INTERNAL WALLS OR FIXTURES FROM ARCHITECTURAL GA DRAWINGS
APARTMENT PLANS SHOWN ARE INDICATIVE OF INTERIOR ARCHITECTS LAYOUTS, SERVICES AND STRUCTURAL COORDINATION IS ONGOING
ADAPTABLE LAYOUTS PENDING APPROVAL BY BCA & ACCESS CONSULTANT
ALL PENTHOUSE APARTMENTS TO BE FINALISED BY INTERIOR ARCHITECTS
RISERS SHOWN IN RED REPRESENT BASEMENT SERVICES.

[illegible]

<p>Architects</p>  <p>francis-jones morehen thorp</p>	<p>Principal</p>  <p>Lend Lease</p>
<p>SYDNEY Level 5, 70 King Street SYDNEY NSW 2010 Australia T +61 2 9251 1077 F +61 2 9251 7072 E enquiries@fjmt.com.au W www.fjmt.com.au</p>	<p>Developer</p> <p>Project Management & Construction</p> <p>Design</p> <p>Lend Lease</p> <p>Lend Lease</p>
<p>CONSULTANT</p>	<p>30 The Bond 30 Hickson Road MILNERS POINT NSW 2011</p> <p>www.lendlease.com</p>

Project

BARANGAROO SOUTH

R8

Title

GENERAL ARRANGEMENT PLAN-
RFR Level 10 Floor Plan

Drawn By

JM

Date

23/01/13

Purpose

FOR INFO

Approved By

JP

Date

012345678910

03m

SCALE 1:100 @ B11:250 @ A3

Site No.

BR8

Drawing No.

BR8AD3100000-03

Revision