


APPENDIX J- 1 Avon Road, Pymble: Existing Lower Ground Floor Plan (OCP
Architects, April 2013)

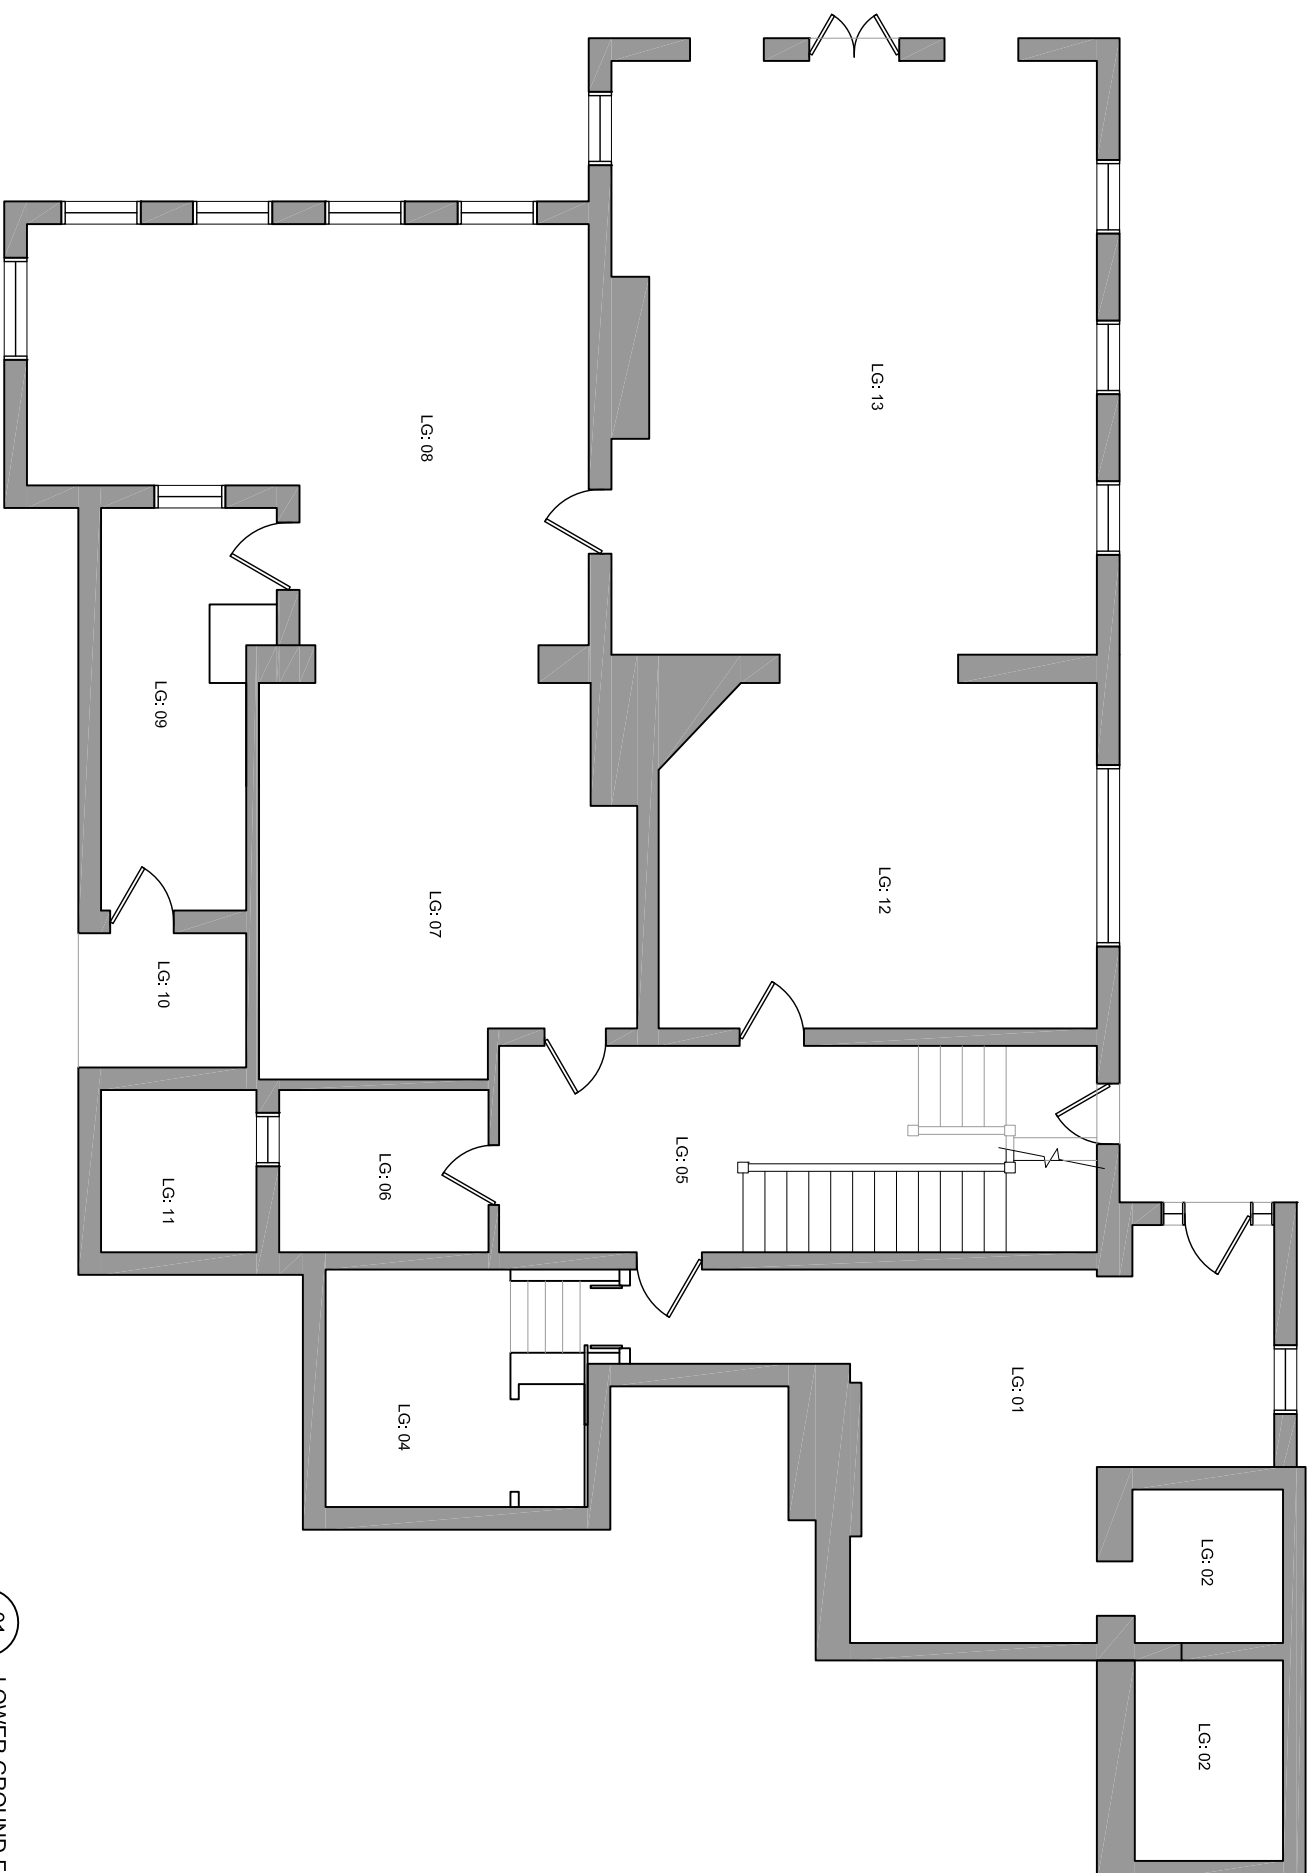

01
102

LOWER GROUND FLOOR PLAN

1:100

1:100

ARCHITECT

CLIENTS

NORTH

PROJECT

OC P A R C H I T E C T S P T Y L T D
2 4 F E R R Y R O A D G L E B E 2 0 3 7
T E L : 6 1 2 9 5 5 2 3 8 0 0 F A X : 6 1 2 9 6 6 0 5 0 2 1
w w w . o c p . n e t . a u

NSW 2073

SCALE : 1:100
DRAWN : BN
DATE : 17/04/13

1 AVON RD
1 AVON RD, PYMBLE
ENMORE, NSW, 2042

12015

102

A

COPYRIGHT REMAINS THE PROPERTY OF THIS OFFICE

CONTRACTOR TO VERIFY ALL DIMENSIONS ON SITE PRIOR TO COMMENCING WORKS OR SHOP DRAWINGS
FIGURED DIMENSIONS TO BE TAKEN IN PREFERENCE TO SCALING