




THIS DRAWING AND DESIGN IS SUBJECT TO  
COPYRIGHT AND MAY NOT BE REPRODUCED  
WITHOUT PRIOR WRITTEN CONSENT OF  
LEFFLER SIMES ARCHITECTS

DATE	ISSUE	AMENDMENT	CHK
06.06.13	P2	ISSUED FOR DA SUBMISSION	JAJ

DRAWING REGISTER

DRWG. NO.	DRWG TITLE	SCALE
DA020	TITLE SHEET & LOCALITY PLAN	NTS.
DA021	SITE PLAN	1:500 on A1
DA022	FLOOR PLAN	1:250 on A1
DA023	ROOF PLAN	1:250 on A1
DA024	ELEVATIONS	1:250 on A1
DA025	SECTIONS	1:250 on A1

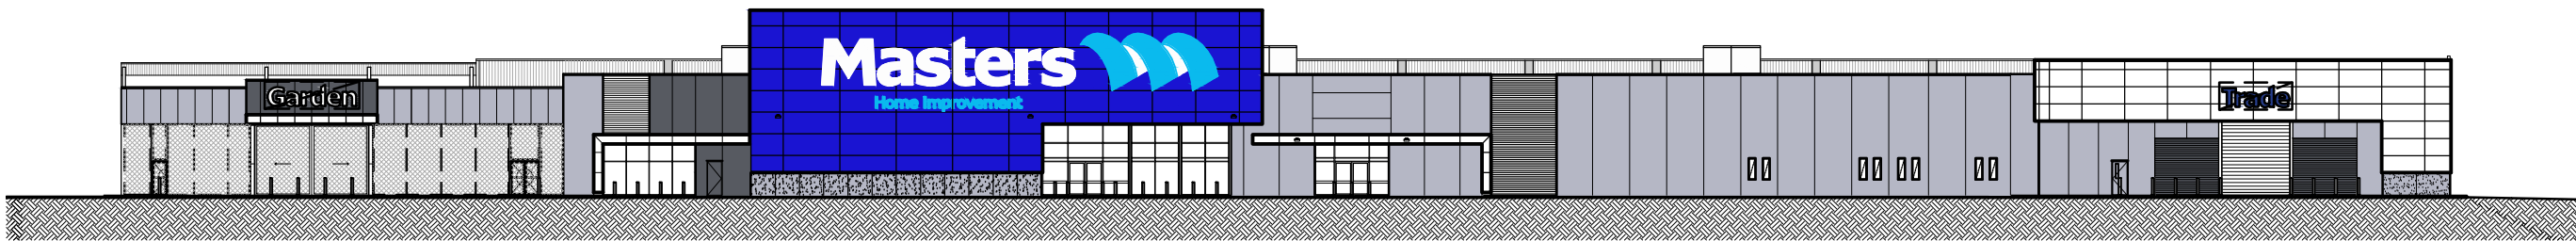

CONCEPTUAL ELEVATION

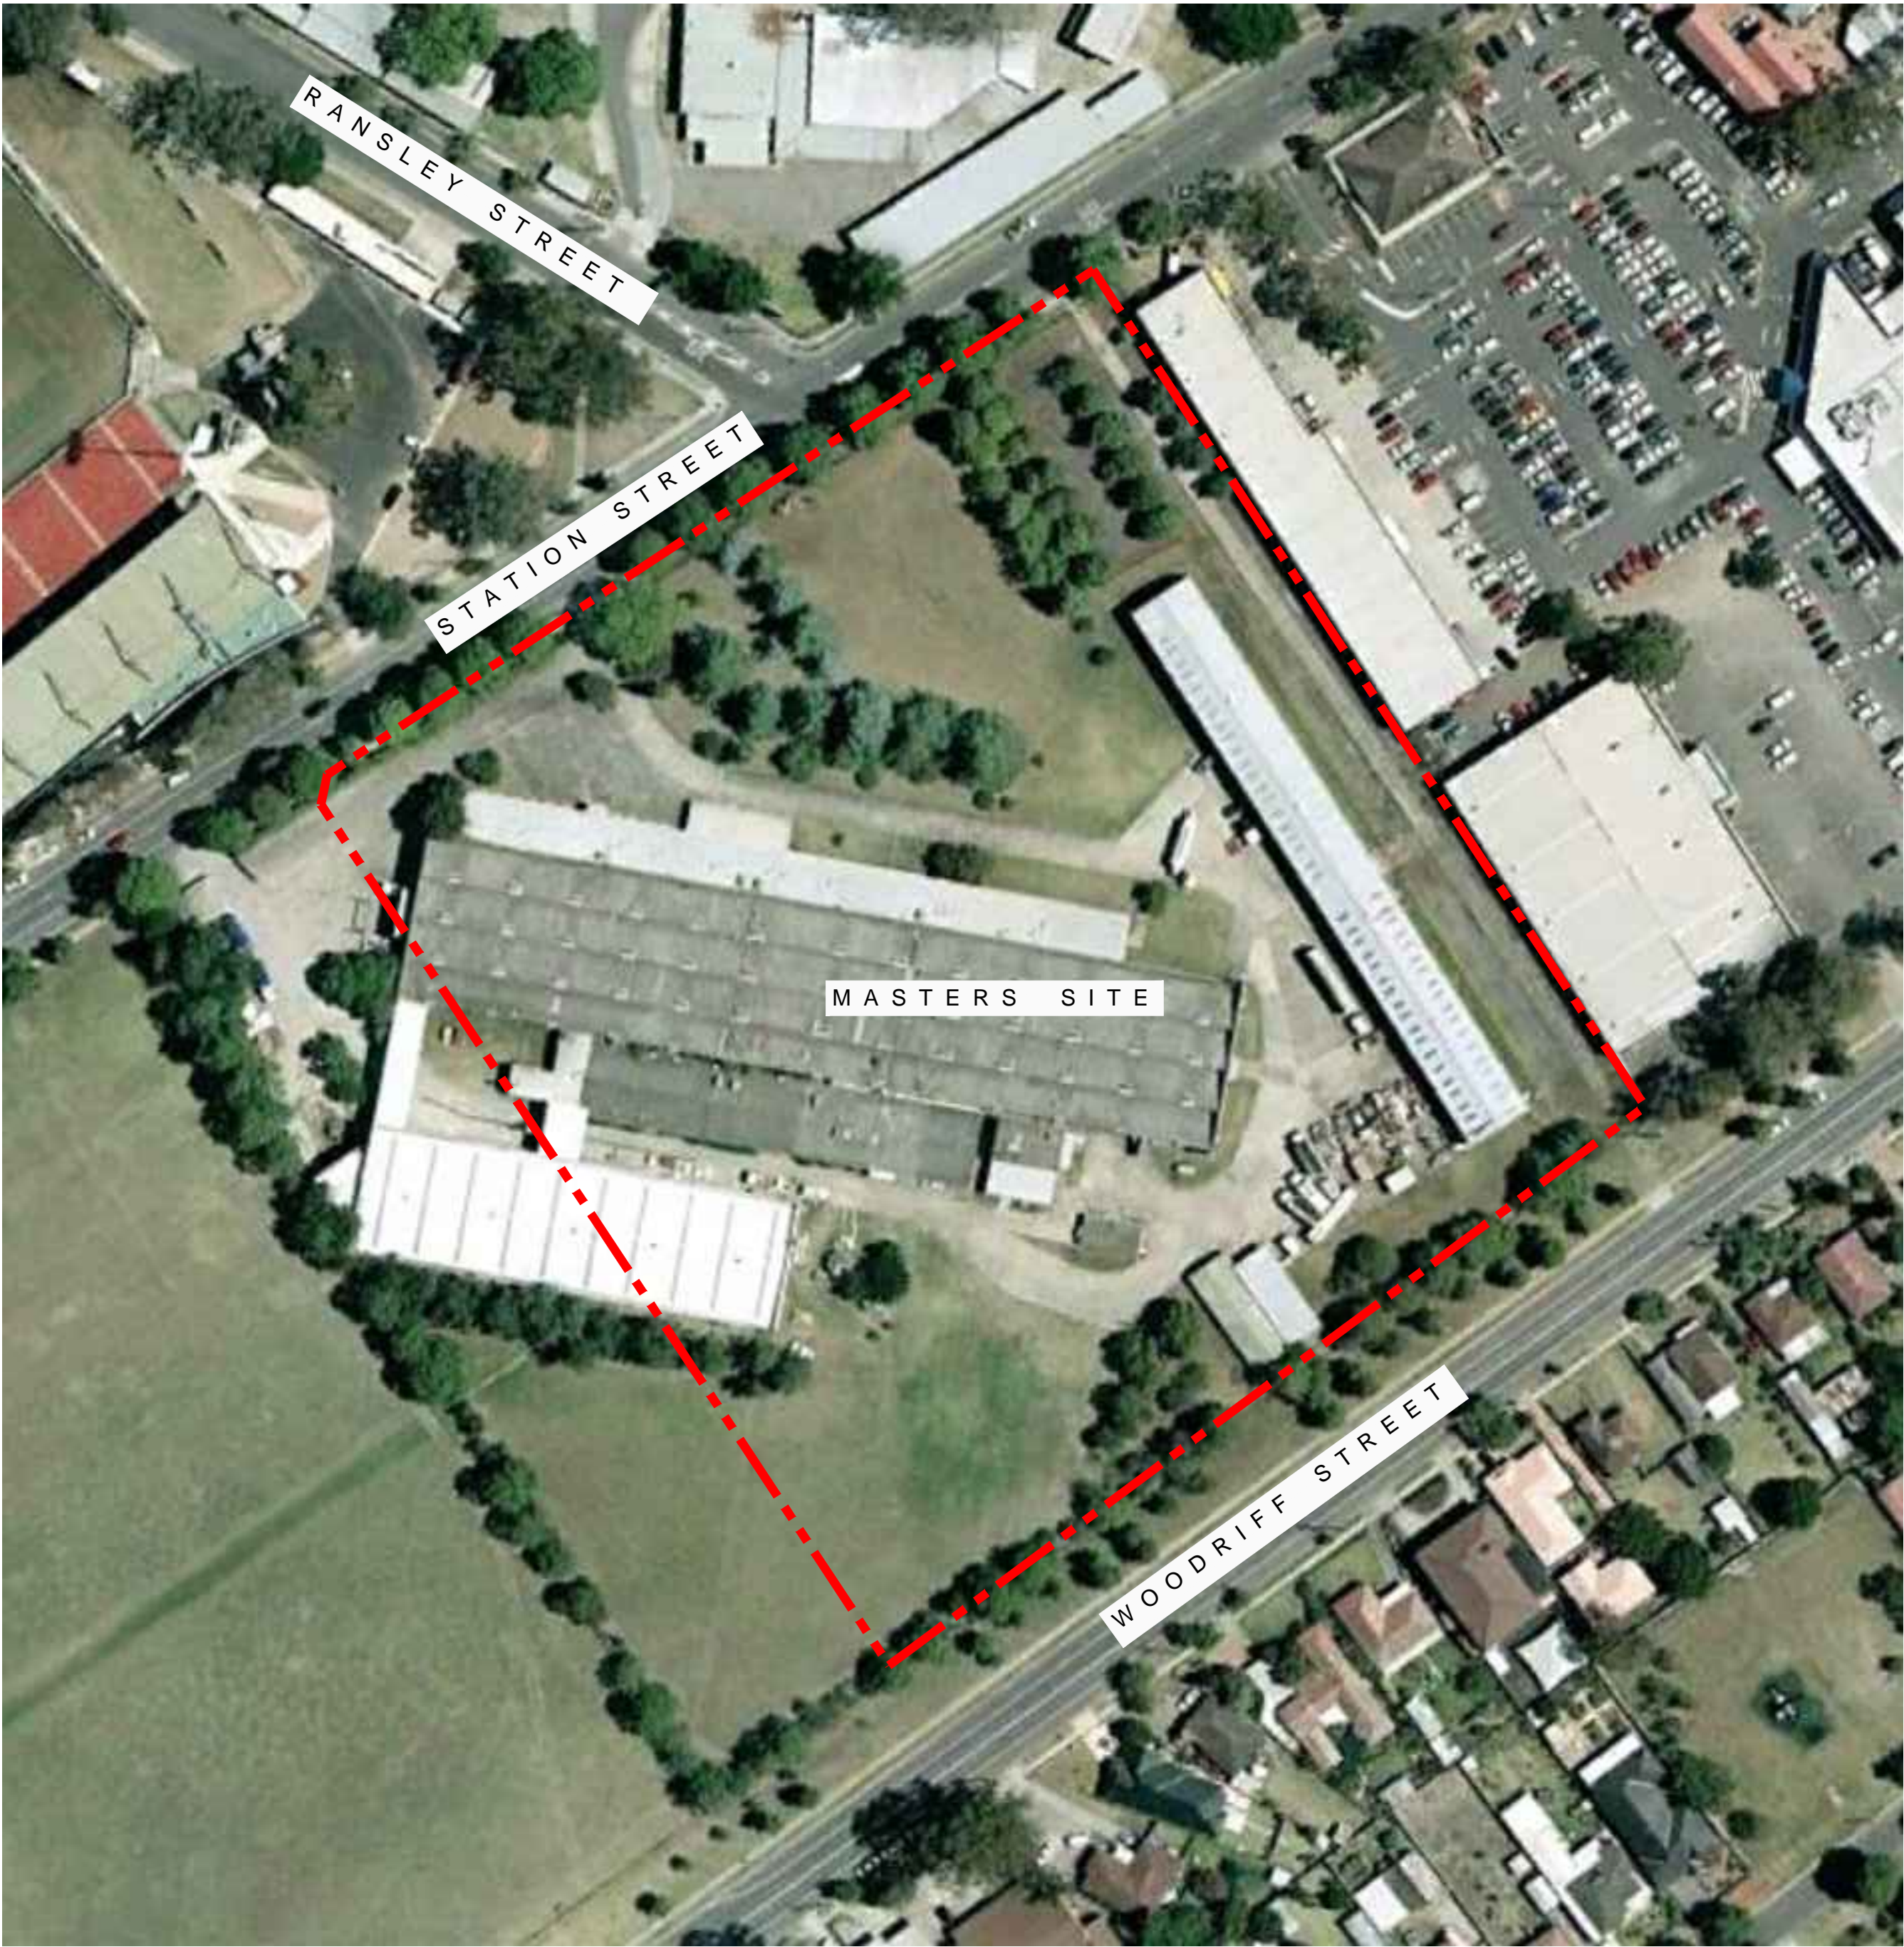


IMAGE SUPPLIED BY GOOGLE

LOCALITY PLAN

TITLE SHEET & LOCALITY PLAN

Project: Nepean Green  
164 Station Street, Penrith, NSW.

LEFFLER SIMES PTY LTD  
ABN 39 001 043 992  
WEB: www.lefflersimes.com.au

MELBOURNE  
SYDNEY  
BRISBANE

LEVEL 2 - 18 OLIVER LANE VIC 3000 T:+61 3 96546344  
7 YOUNG ST NEUTRAL BAY NSW 2089 T:+61 2 99093344  
2 - 290 BOUNDARY ST SPRING HILL QLD 4004 T:+61 7 31235544



JOB NO: 2732  
DATE: JUNE 12  
SCALE: NTS  
DRAWN: SJ



DA020/A



LEFFLER SIMES ARCHITECTS