




PROPOSED SOUTH ELEVATION 2 - CAMPBELL STREET
SCALE 1:500

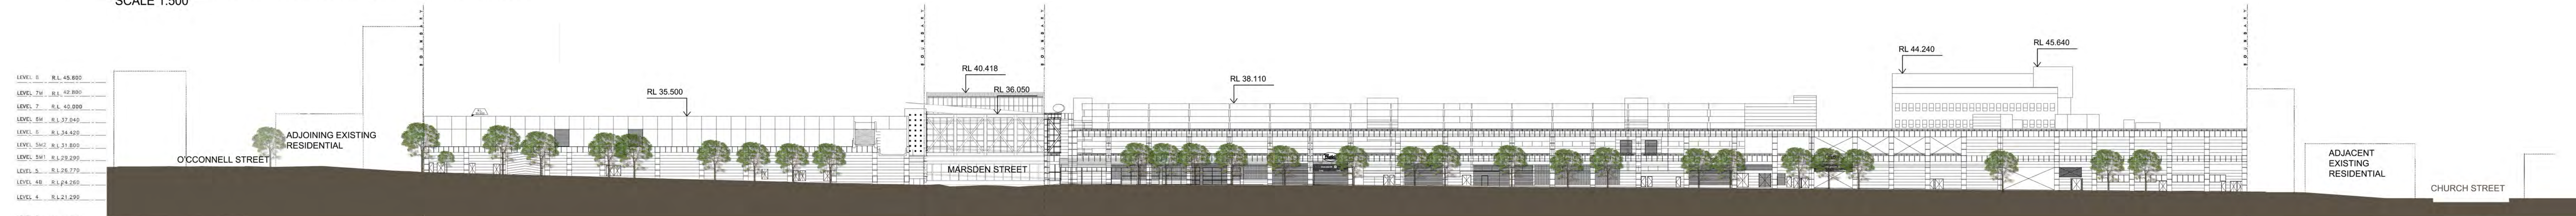

EXISTING CAMPBELL STREET ELEVATION
SCALE 1:500

- LEGEND**
- COMPLYING ENVELOPE -LEP 2007
 - COMPLYING ENVELOPE -DCP 2007 (PARRAMATTA CITY CENTRE PLAN)
 - STAGE 1 CONCEPT PLAN ENVELOPE
 - STAGE 2 PROPOSED COMMERCIAL TOWER ENVELOPE

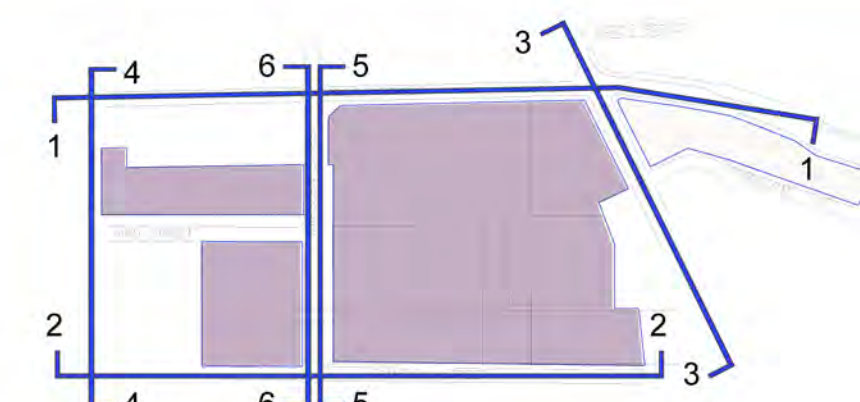

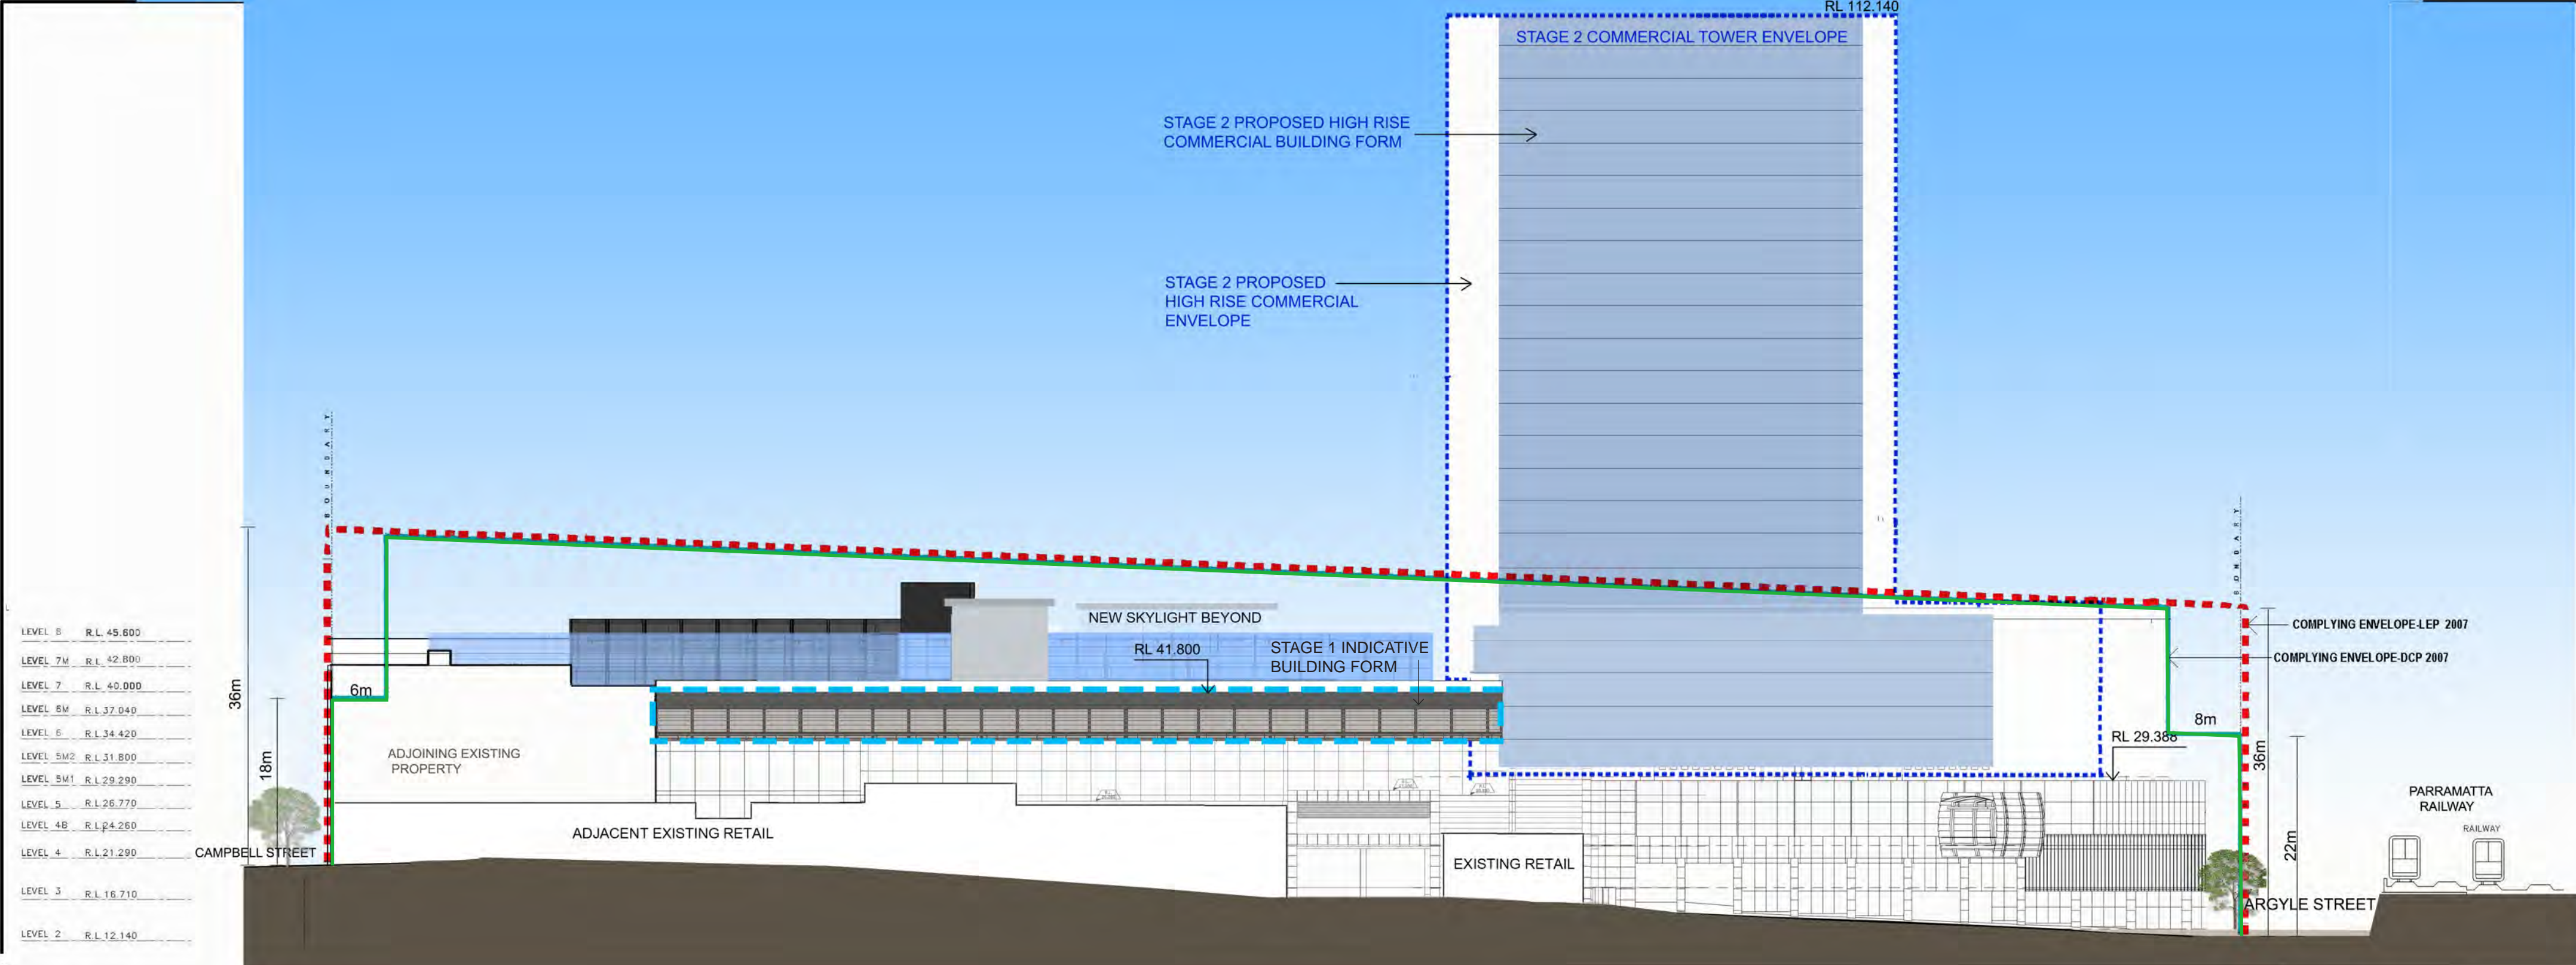


PROPOSED CHURCH STREET ELEVATION - 3
SCALE 1:500



EXISTING CHURCH STREET ELEVATION
SCALE 1:500

LEGEND


- COMPLYING ENVELOPE - LEP 2007
- COMPLYING ENVELOPE - DCP 2007 (PARRAMATTA CITY CENTRE PLAN)
- STAGE 1 CONCEPT PLAN ENVELOPE
- STAGE 2 PROPOSED COMMERCIAL TOWER ENVELOPE

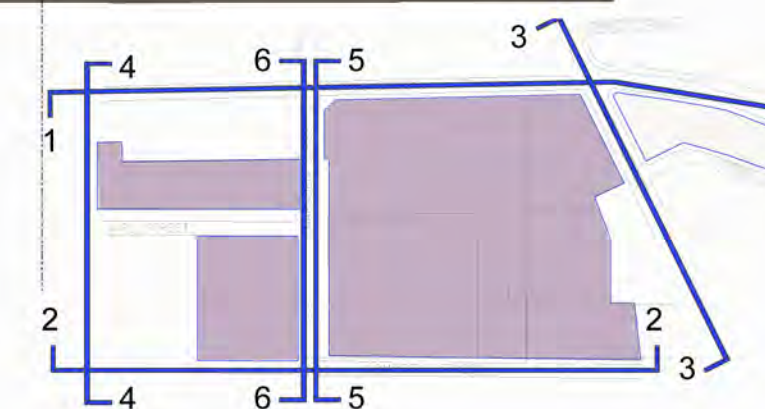

KEY PLAN

LEGEND


- COMPLYING ENVELOPE -LEP 2007
- COMPLYING ENVELOPE -DCP 2007 (PARRAMATTA CITY CENTRE PLAN)
- STAGE 1 CONCEPT PLAN ENVELOPE
- STAGE 2 PROPOSED COMMERCIAL TOWER ENVELOPE

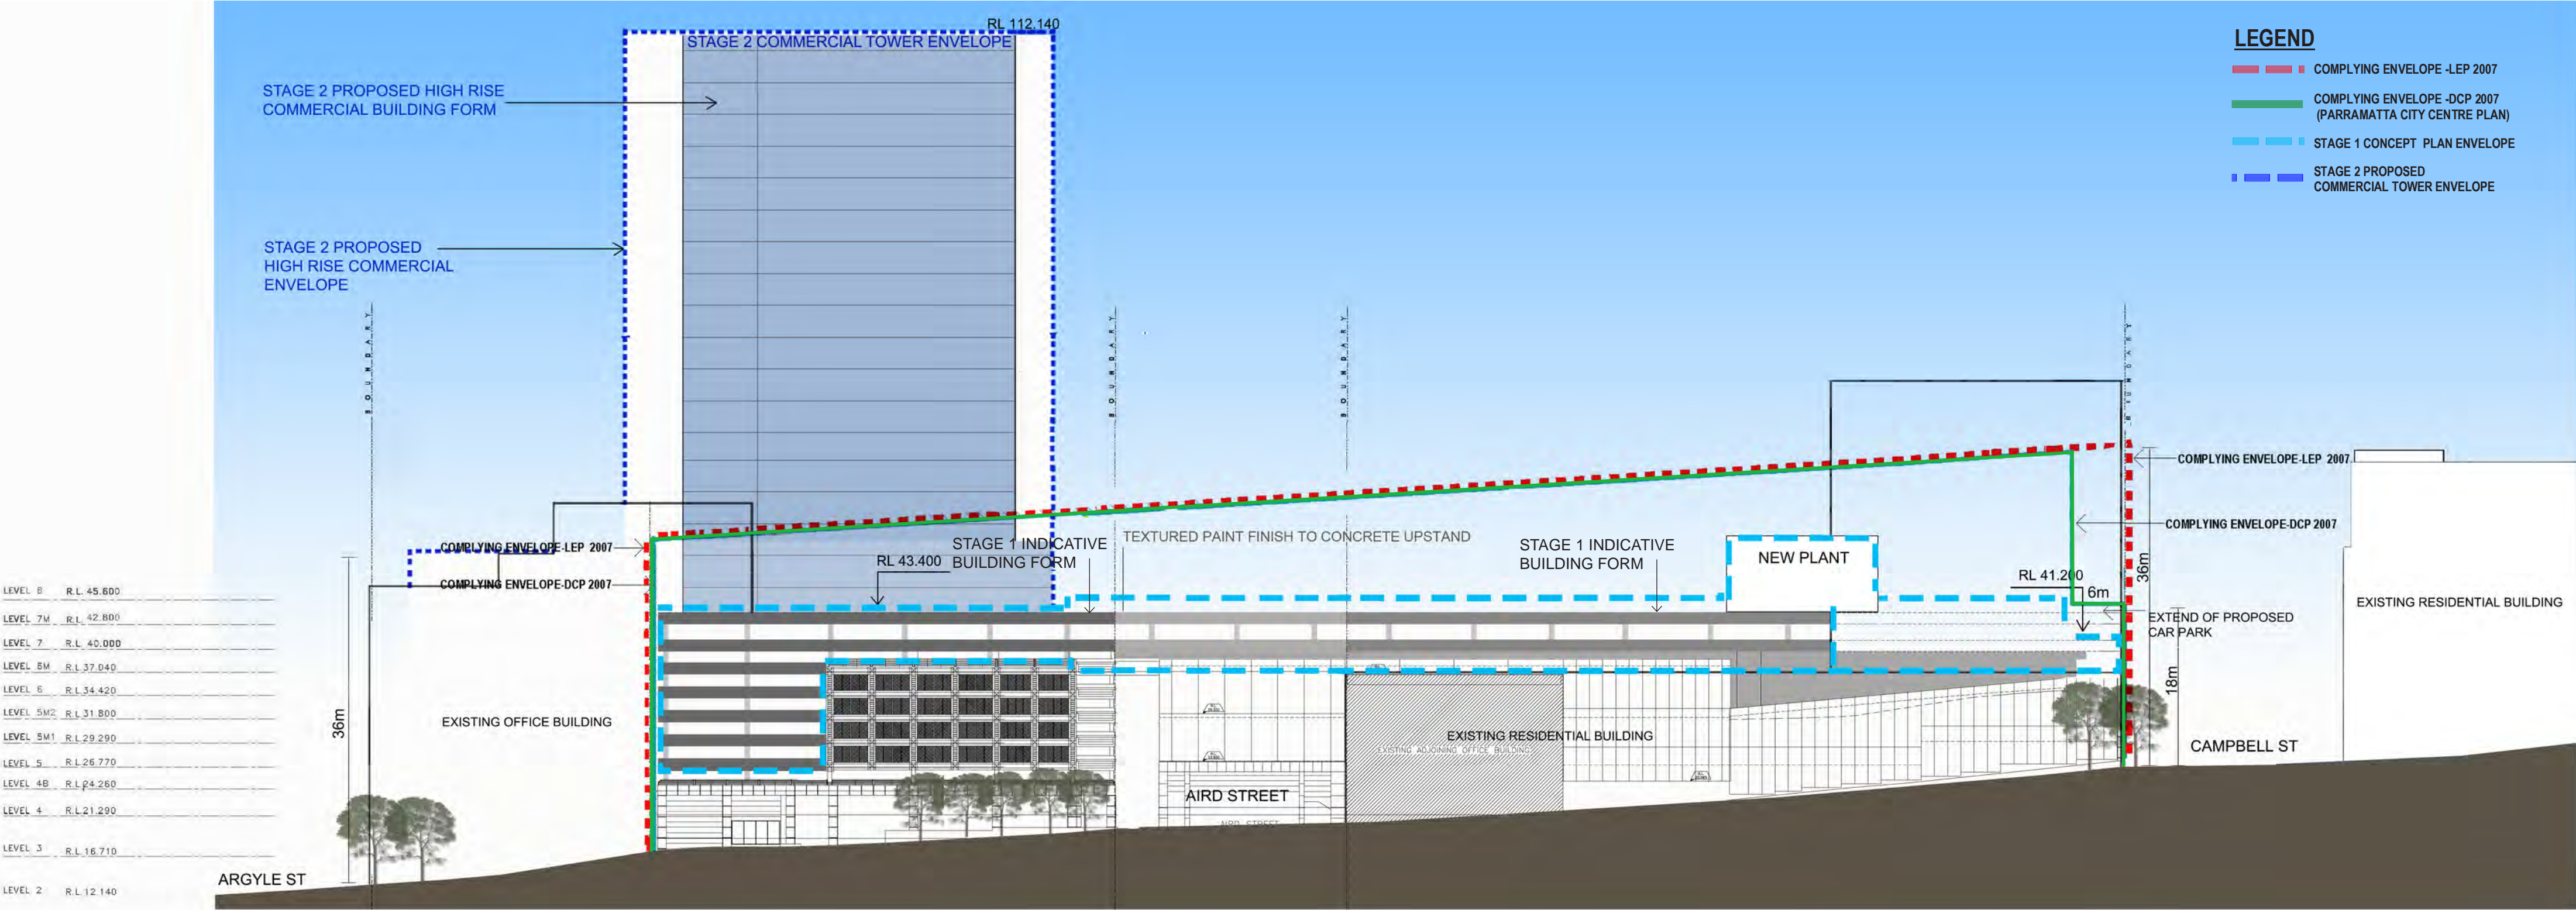

PROPOSED O'CONNELL STREET ELEVATION - 4
SCALE 1:500




EXISTING O'CONNELL STREET ELEVATION
SCALE 1:500

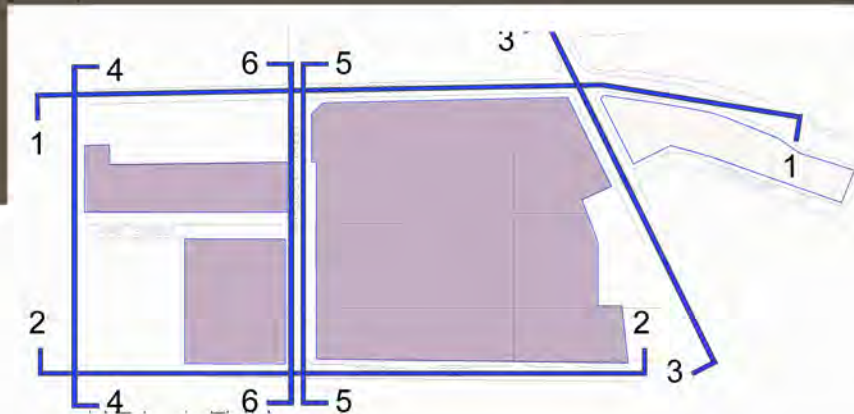


KEY PLAN

LEVEL 8	R.L. 45.600
LEVEL 7M	R.L. 42.800
LEVEL 7	R.L. 40.000
LEVEL 6M	R.L. 37.040
LEVEL 6	R.L. 34.420
LEVEL 5M2	R.L. 31.800
LEVEL 5M1	R.L. 29.290
LEVEL 5	R.L. 26.770
LEVEL 4B	R.L. 24.260
LEVEL 4	R.L. 21.290
LEVEL 3	R.L. 16.710
LEVEL 2	R.L. 12.140

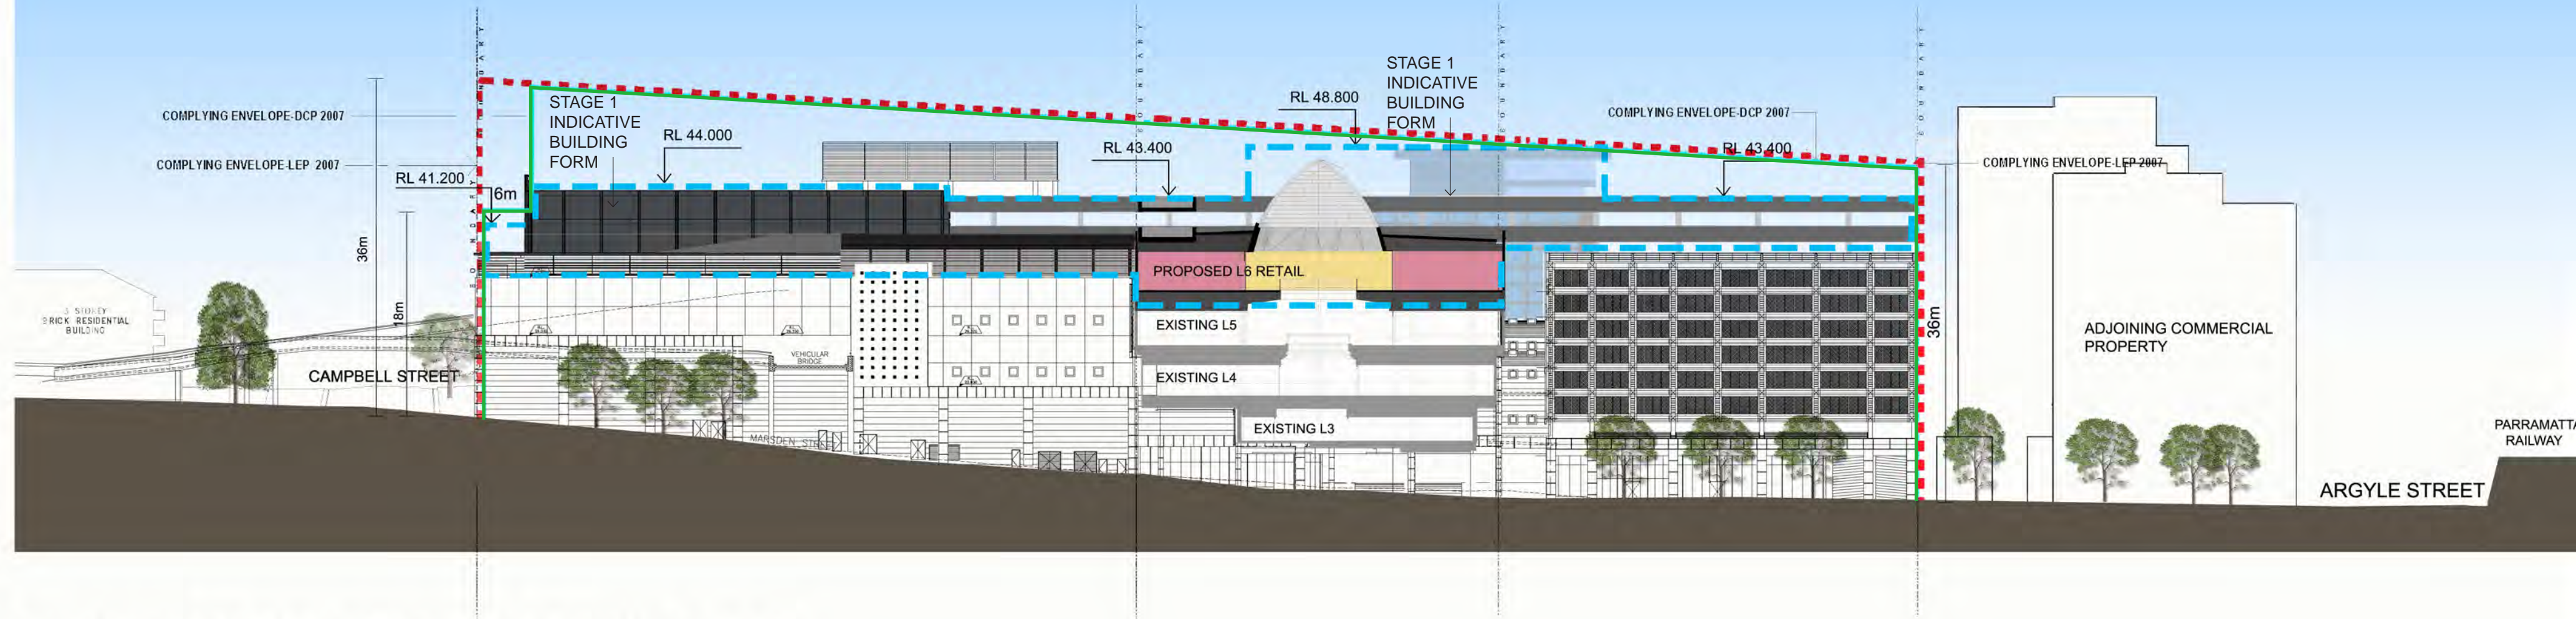

PROPOSED MARSDEN STREET ELEVATION - 6 (WEST)
SCALE 1:500


LEVEL 8	R.L. 45.600
LEVEL 7M	R.L. 42.800
LEVEL 7	R.L. 40.000
LEVEL 6M	R.L. 37.040
LEVEL 6	R.L. 34.420
LEVEL 5M2	R.L. 31.800
LEVEL 5M1	R.L. 29.290
LEVEL 5	R.L. 26.770
LEVEL 4B	R.L. 24.260
LEVEL 4	R.L. 21.290
LEVEL 3	R.L. 16.710
LEVEL 2	R.L. 12.140

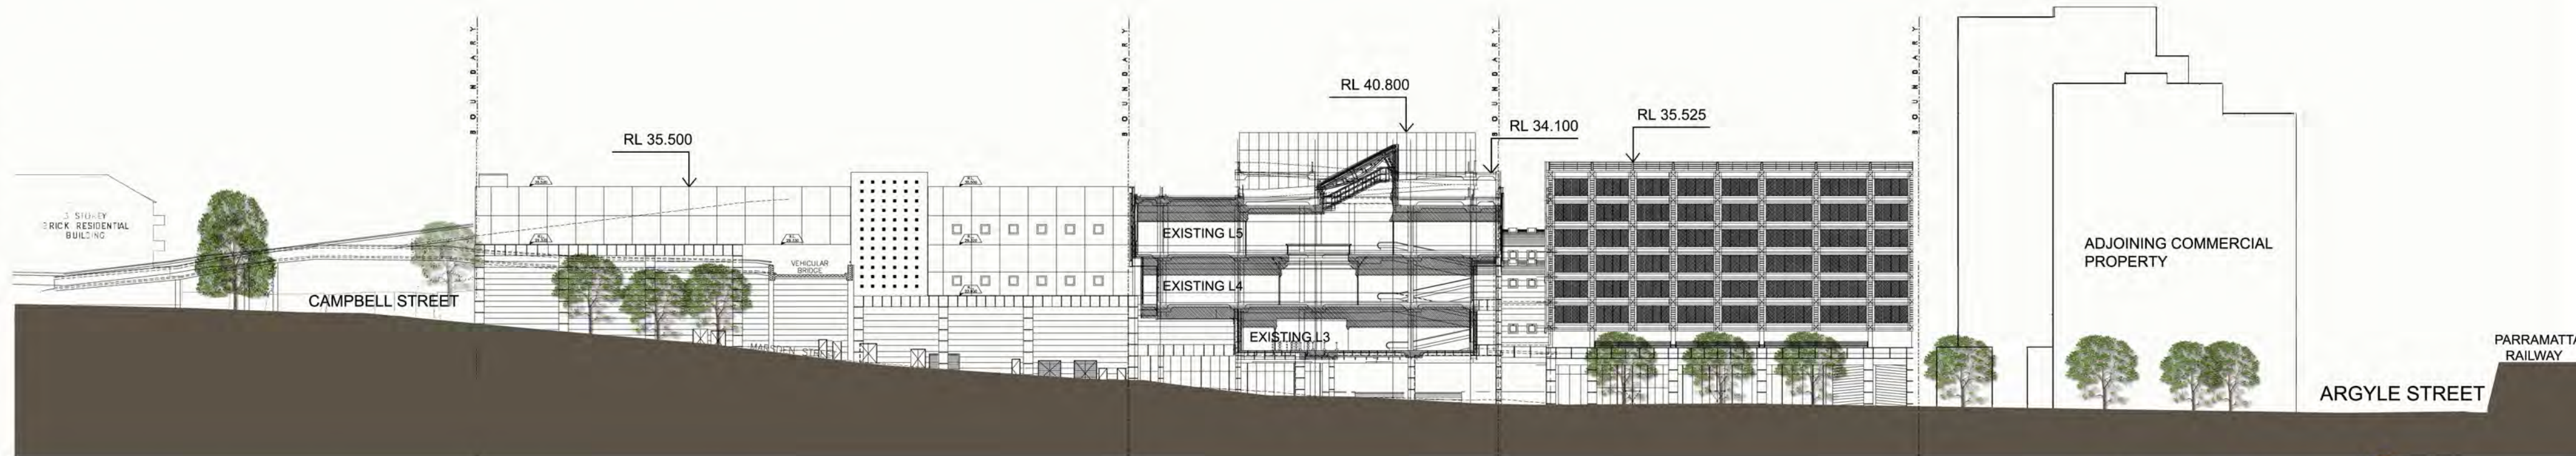

EXISTING MARSDEN STREET ELEVATION - 6 (WEST)
SCALE 1:500

LEGEND

- COMPLYING ENVELOPE -LEP 2007
- COMPLYING ENVELOPE -DCP 2007 (PARRAMATTA CITY CENTRE PLAN)
- STAGE 1 CONCEPT PLAN ENVELOPE
- STAGE 2 PROPOSED COMMERCIAL TOWER ENVELOPE

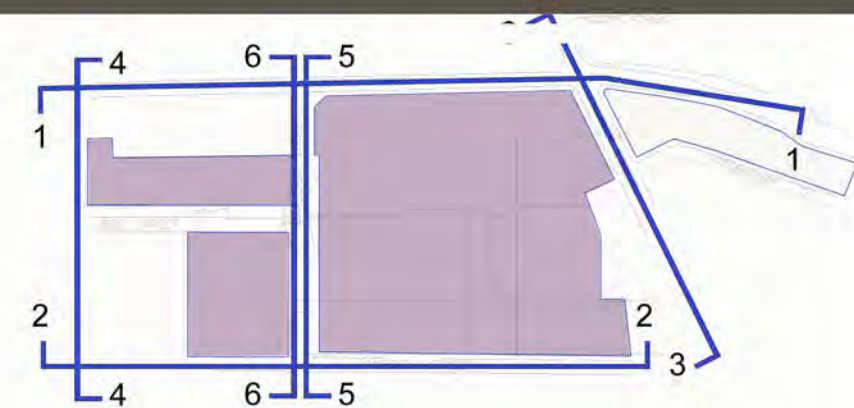

KEY PLAN