


55.100

 

BUILDING 2 EAST ELEVATION 75W -
APPROVED

1 : 100

3

57350



PLANT


SOLAR PANELS

RL 55100

BUILDING 2 EAST ELEVATION - MOD 2

1 : 100

2

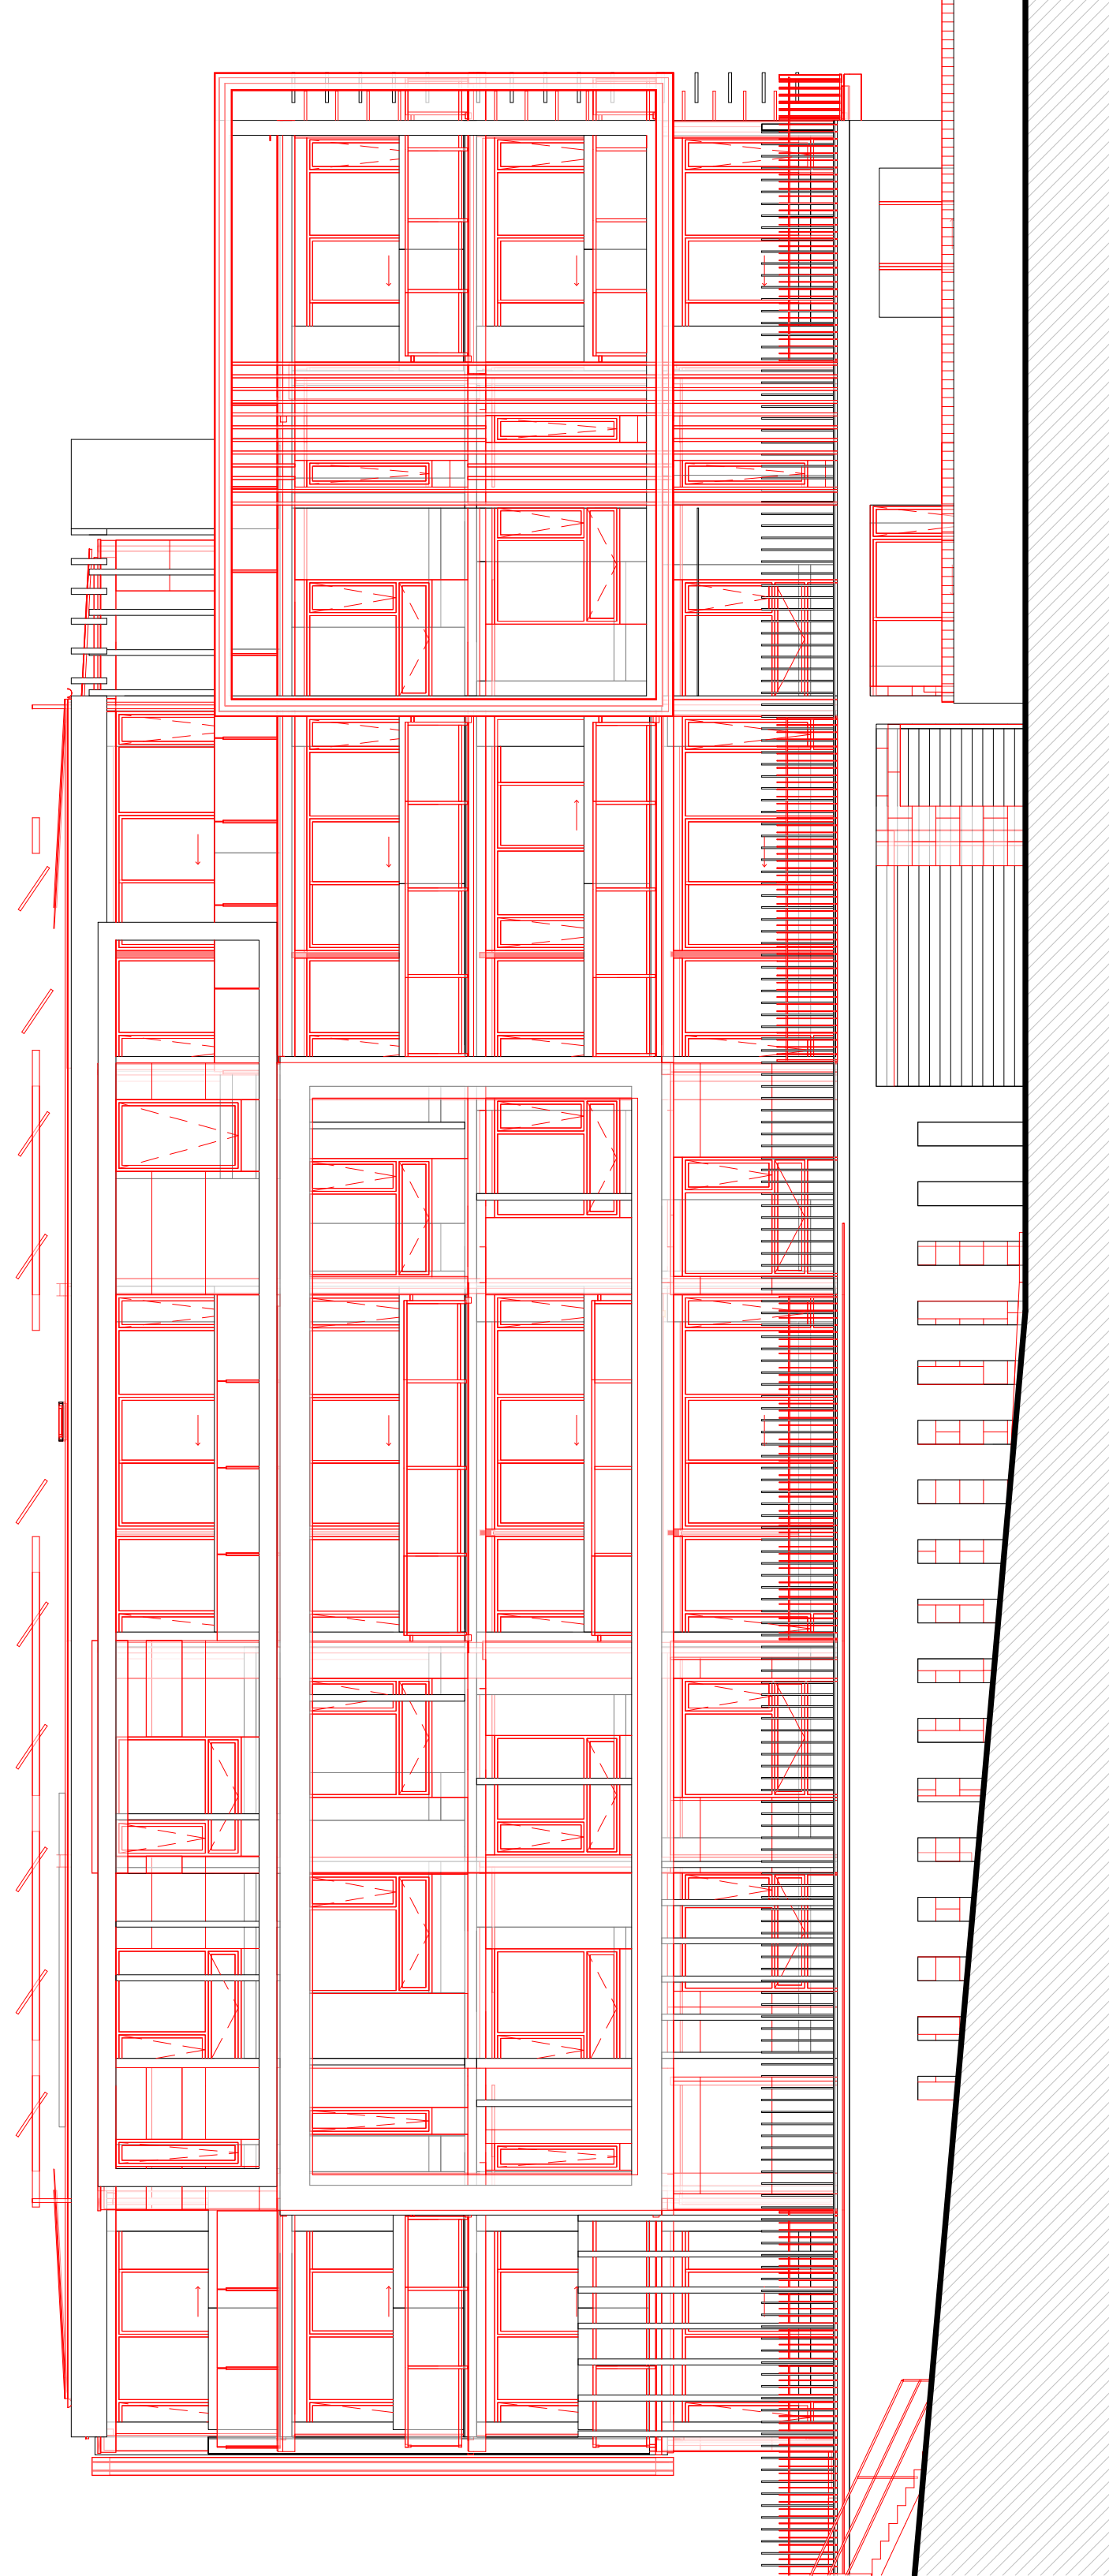

BUILDING 2 EAST ELEVATION COMPARISON
OVERLAY

1 : 100

1

Revisions		Ver	App'd
No.	Date	Description	
A	100612	WORK IN PROGRESS	
B	201213	COMPARISON 75W + MOD 2	

Key

Client
Stockland Development Division

Architect

AJ+C
ALLEN JACK COTTIER

79 Myrtle Street Chippendale NSW 2008 AUSTRALIA
pl +61 2 9311 8222 fx +61 2 9311 8200
ABN 53 003 782 250

Project
Cardinal Freeman Village
137 Victoria Street
ASHFIELD
NSW
Proj. No.
12018



Drawing Title
BUILDING 2 EAST ELEVATION

Scale
1 : 100 @A1

Drawing No.
C3101

Issue
B

NOT FOR CONSTRUCTION

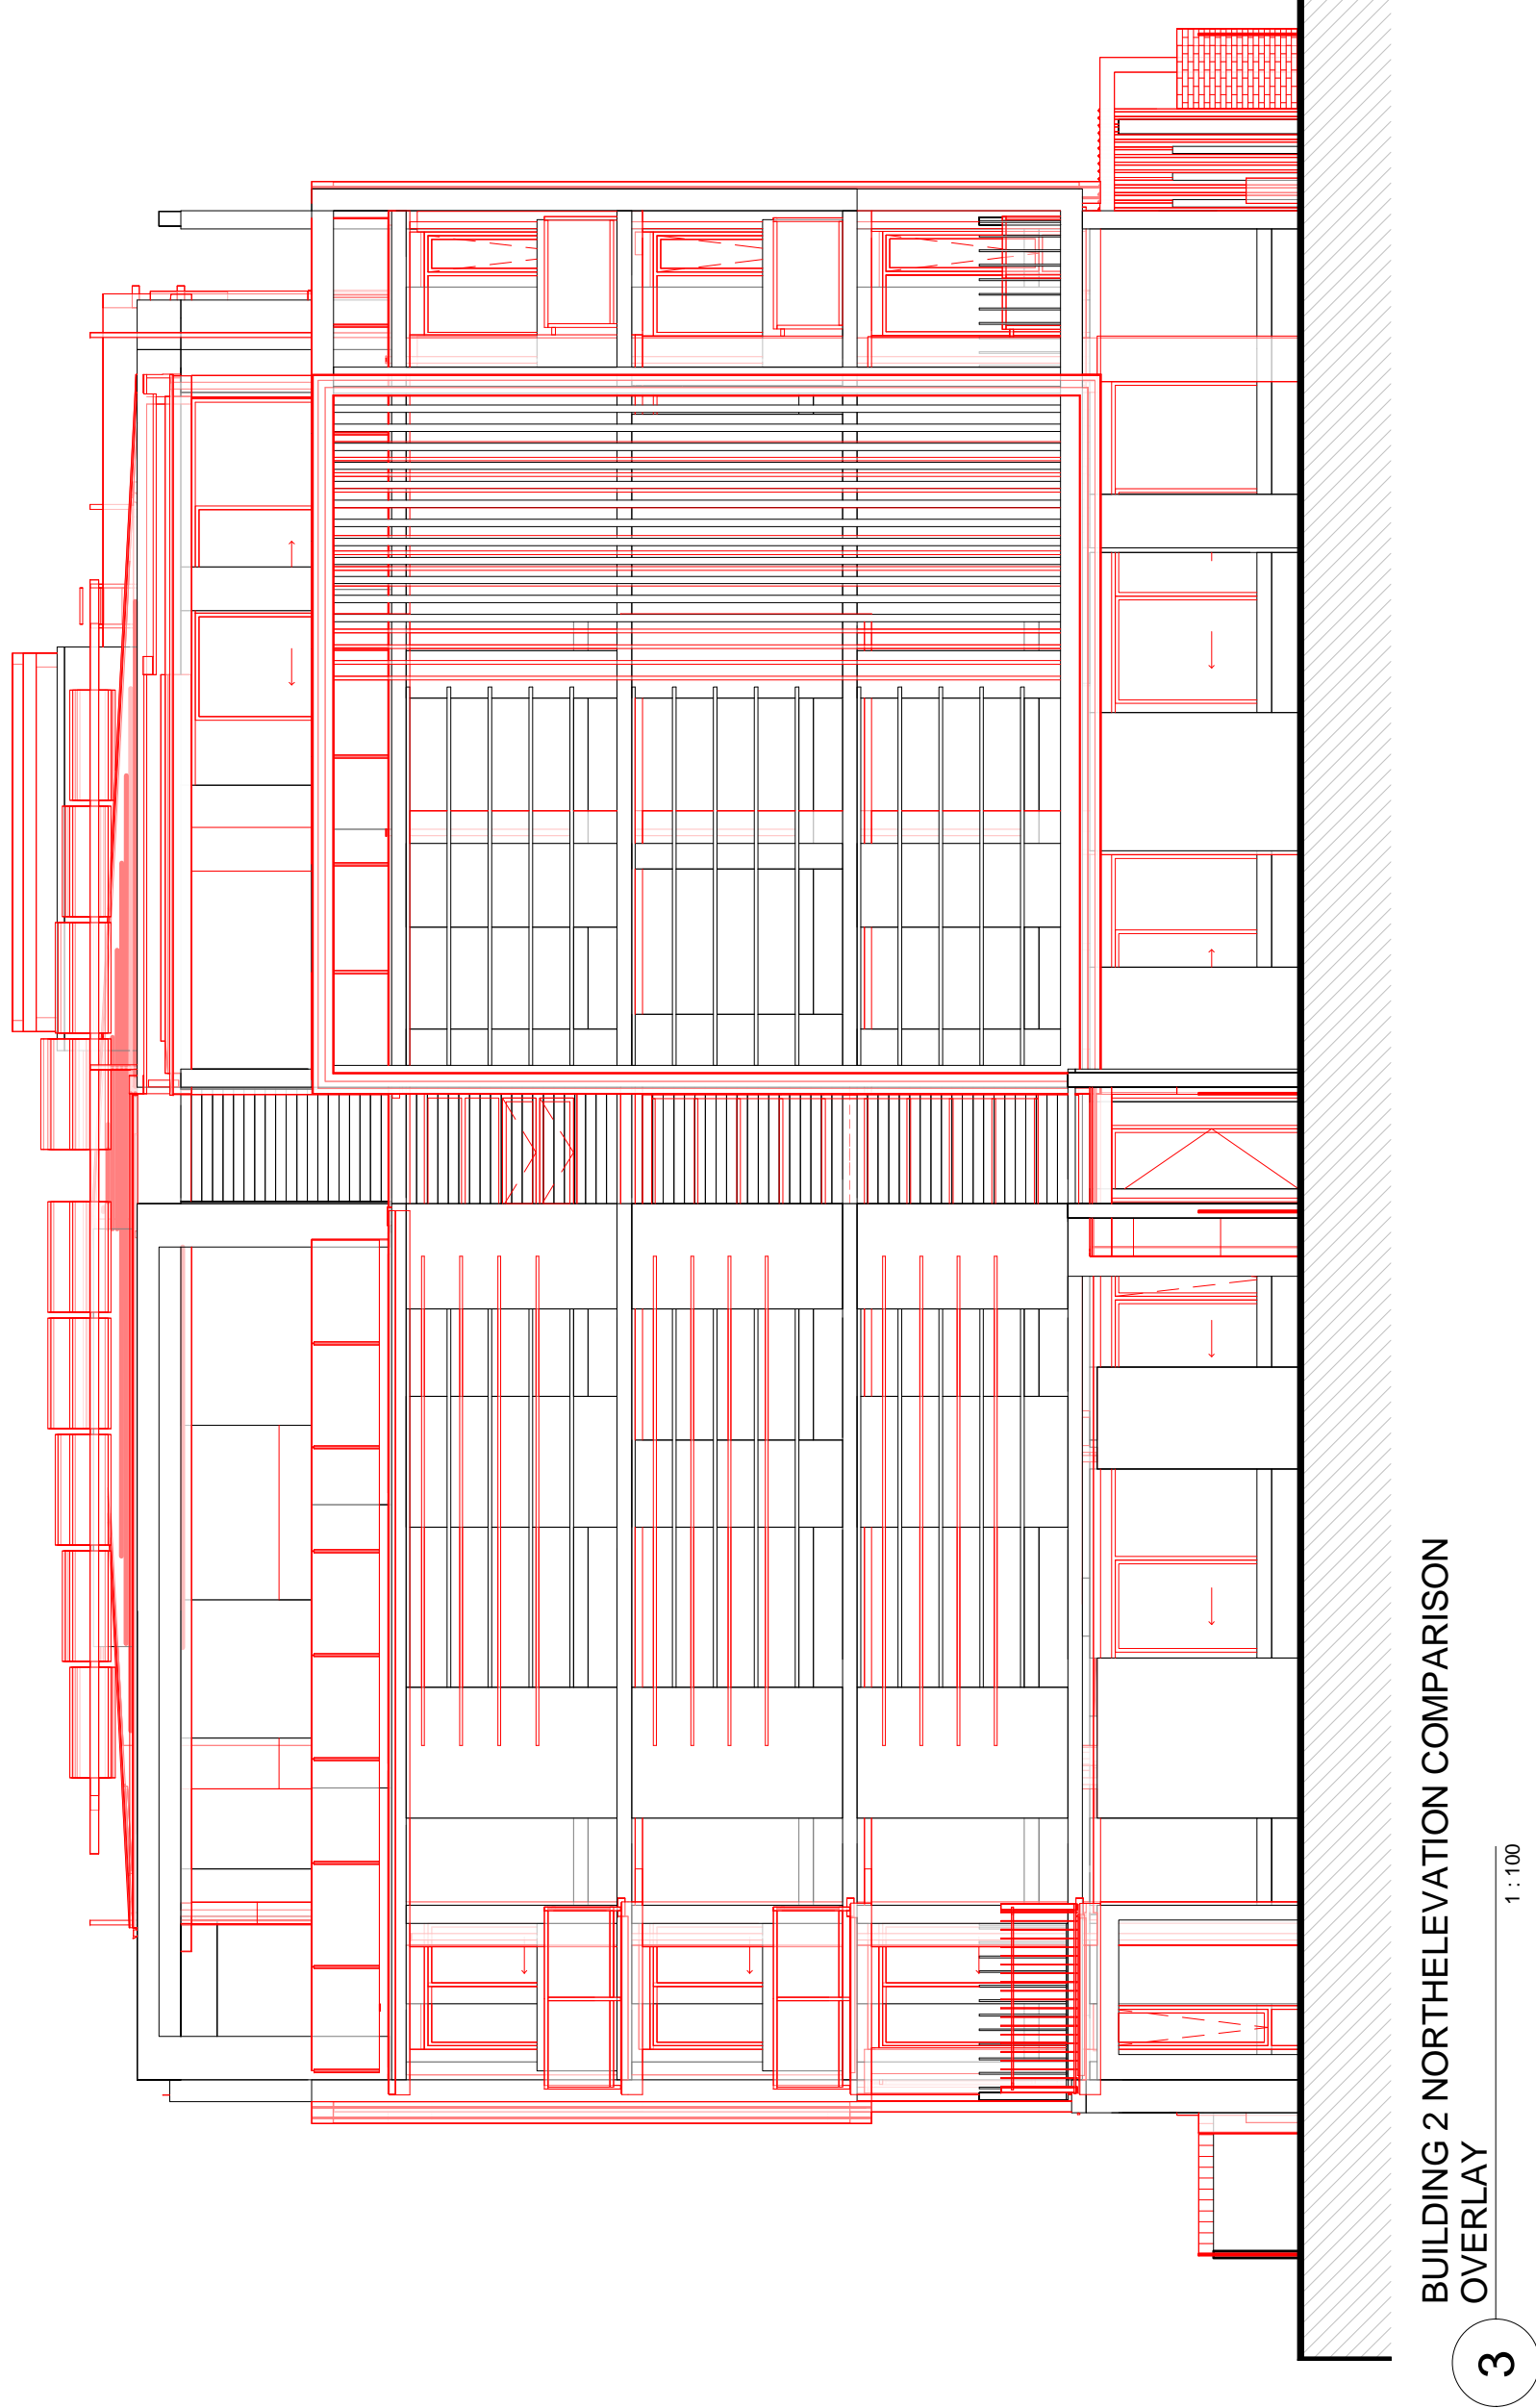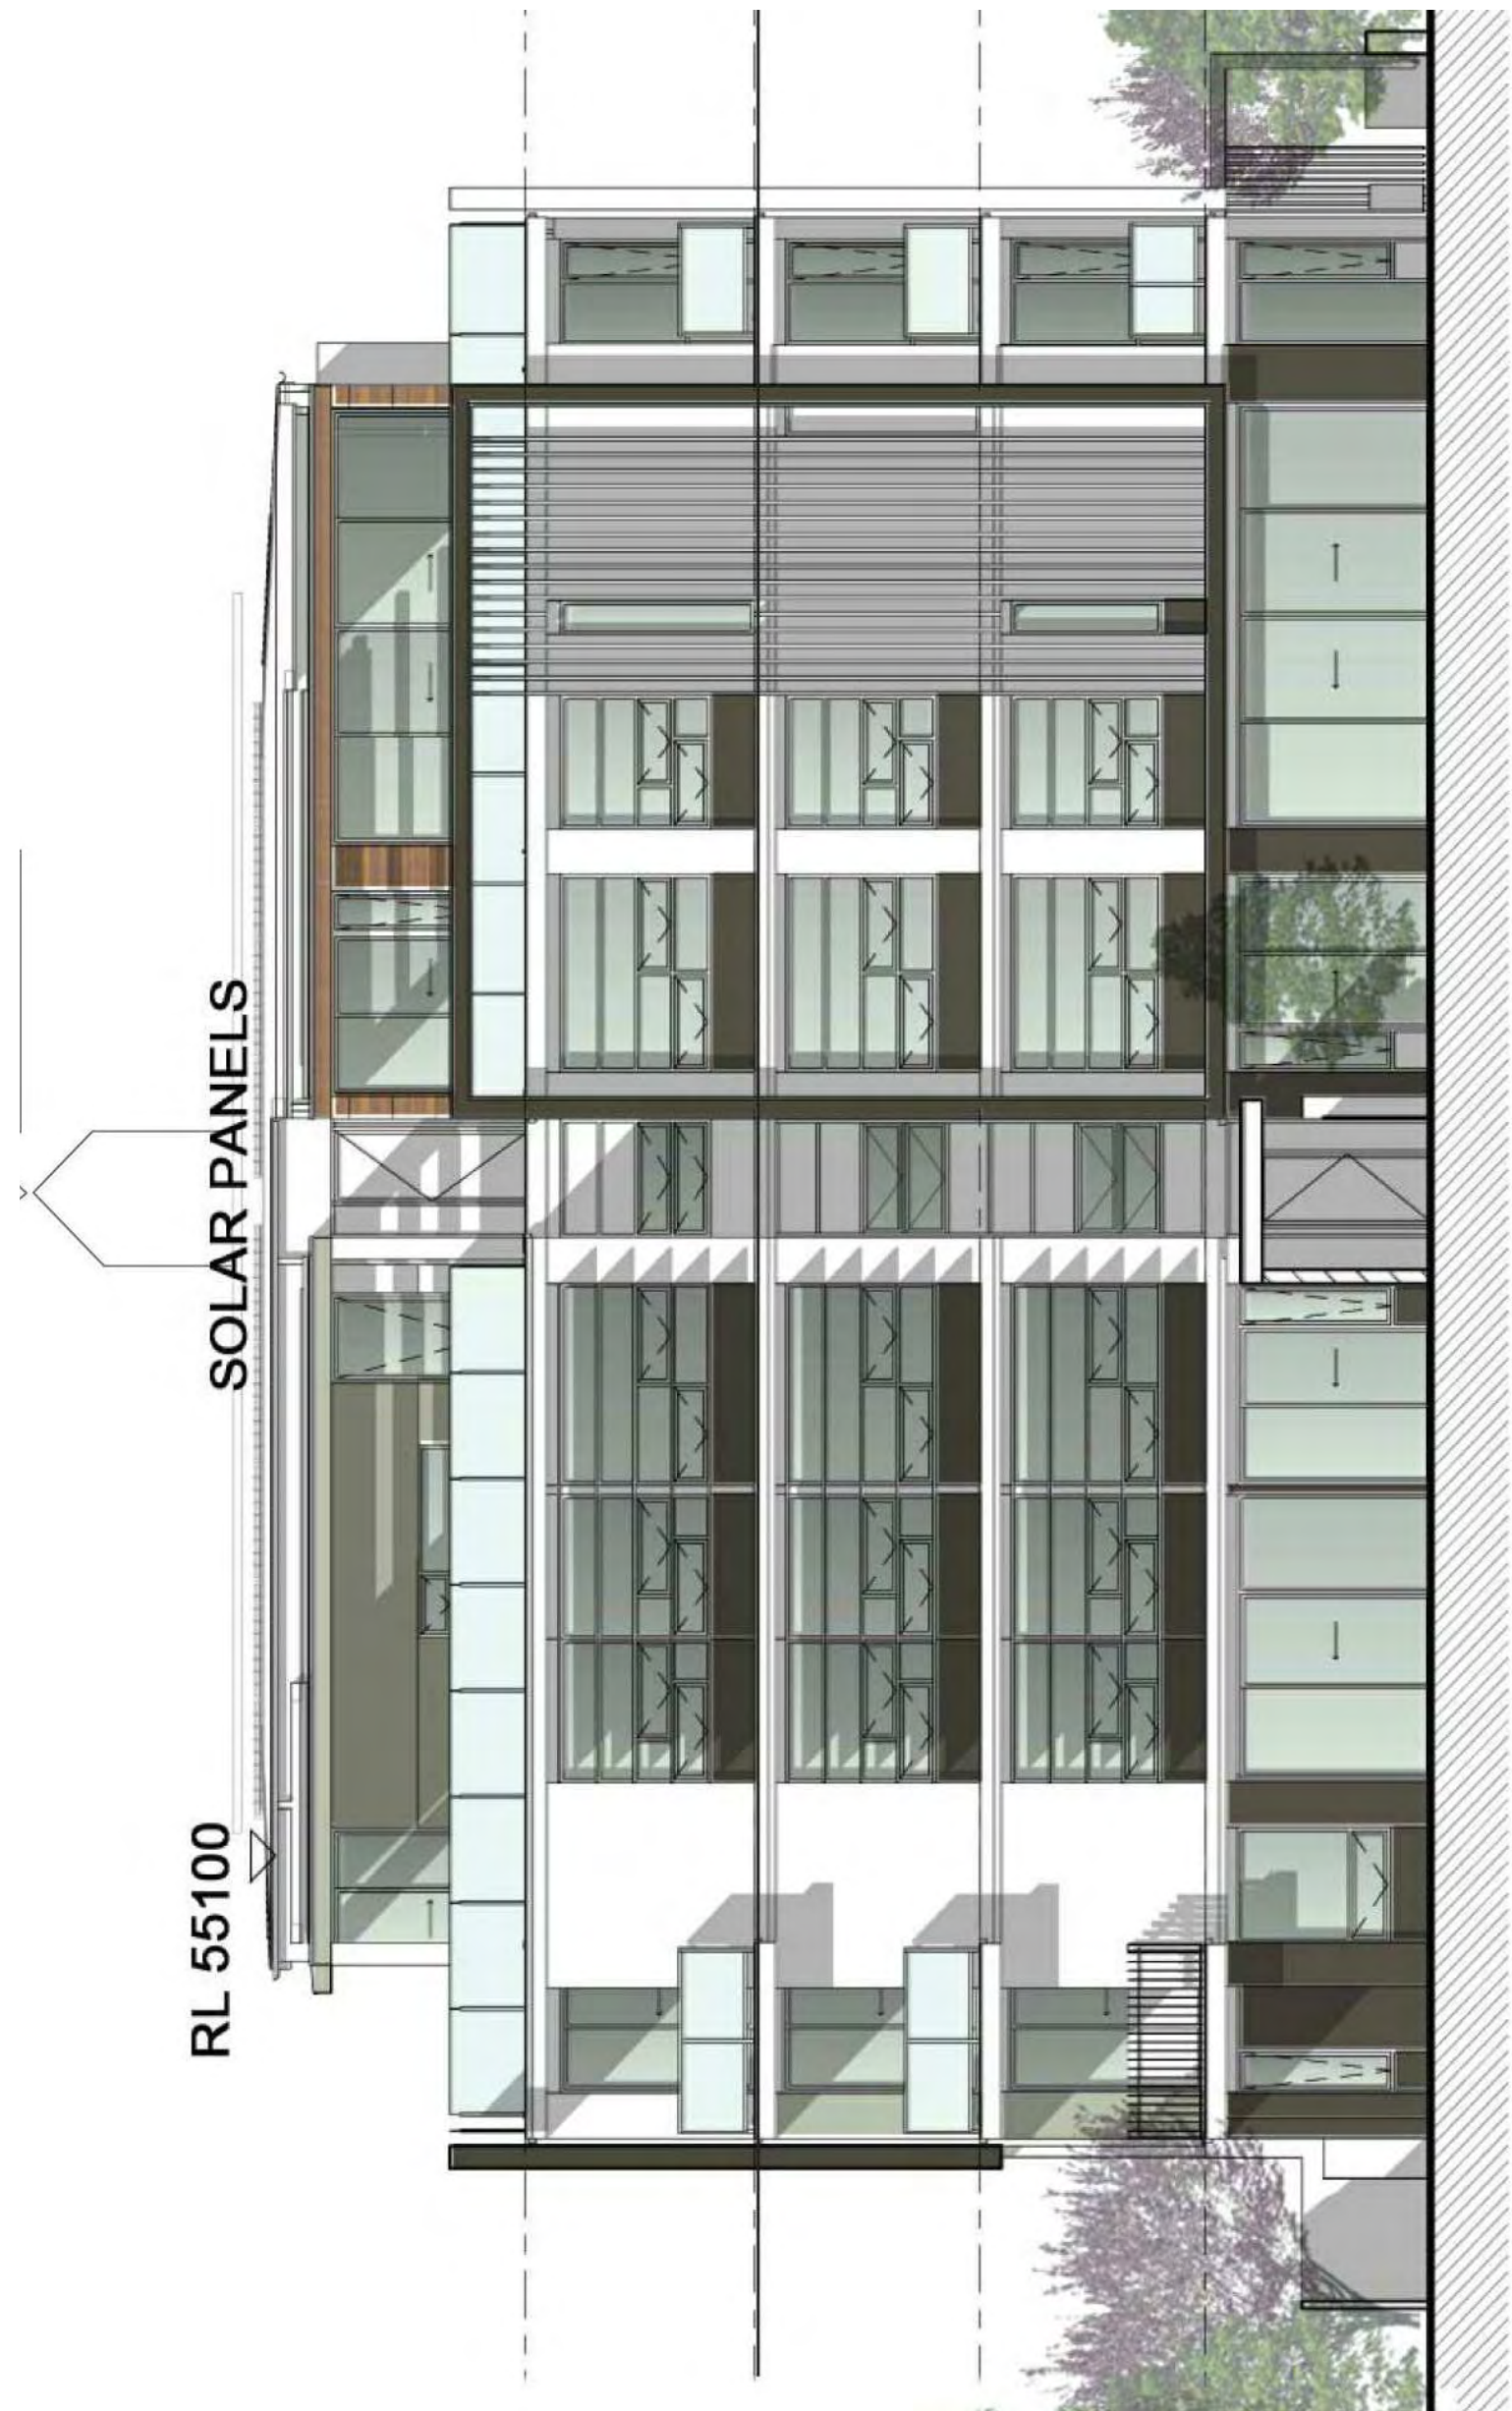

Revisions		Ver	App'd
No.	Date	Description	
A	100612	WORK IN PROGRESS	
B	201213	COMPARISON 75W + MOD 2	

Key

Client
Stockland Development Division

Architect
AJ+C
ALLEN JACK+COTTER
79 Myrtle Street Chippendale NSW 2008 AUSTRALIA
pl +61 2 9311 8222 fx +61 2 9311 8200
ABN 53 003 782 250

Project
Cardinal Freeman Village
137 Victoria Street
ASHFIELD
NSW
Proj. No.
12018

Drawing Title
BUILDING 2 NORTH ELEVATION

Scale
1 : 100 @ A1

Drawing No.
C3102

Issue
B

NOT FOR CONSTRUCTION



BUILDING 2 WEST ELEVATION 75W -
APPROVED

1:100

1



SOLAR PANELS

RL 55100

PLANT

BUILDING 2 WEST ELEVATION - MOD 2

1:100

2



BUILDING 2 WEST ELEVATION COMPARISON
OVERLAY

1:100

3

Revisions		Description	Ver	App'd
No.	Date			
A	100612	WORK IN PROGRESS		
B	201213	COMPARISON 75W + MOD 2		

Key

Client
Stockland Development Division

Architect

AJ+C
ALLEN JACK COTTIER

79 Myrtle Street Chippendale NSW 2008 AUSTRALIA
pl +61 2 9311 8222 fx +61 2 9311 8200
ABN 53 003 782 250

Project
Cardinal Freeman Village
137 Victoria Street
ASHFIELD
NSW
Proj. No.
12018


Drawing Title
BUILDING 2 WEST ELEVATION

Scale
1 : 100 @ A1

Drawing No.
C3103

Issue
B


NOT FOR CONSTRUCTION

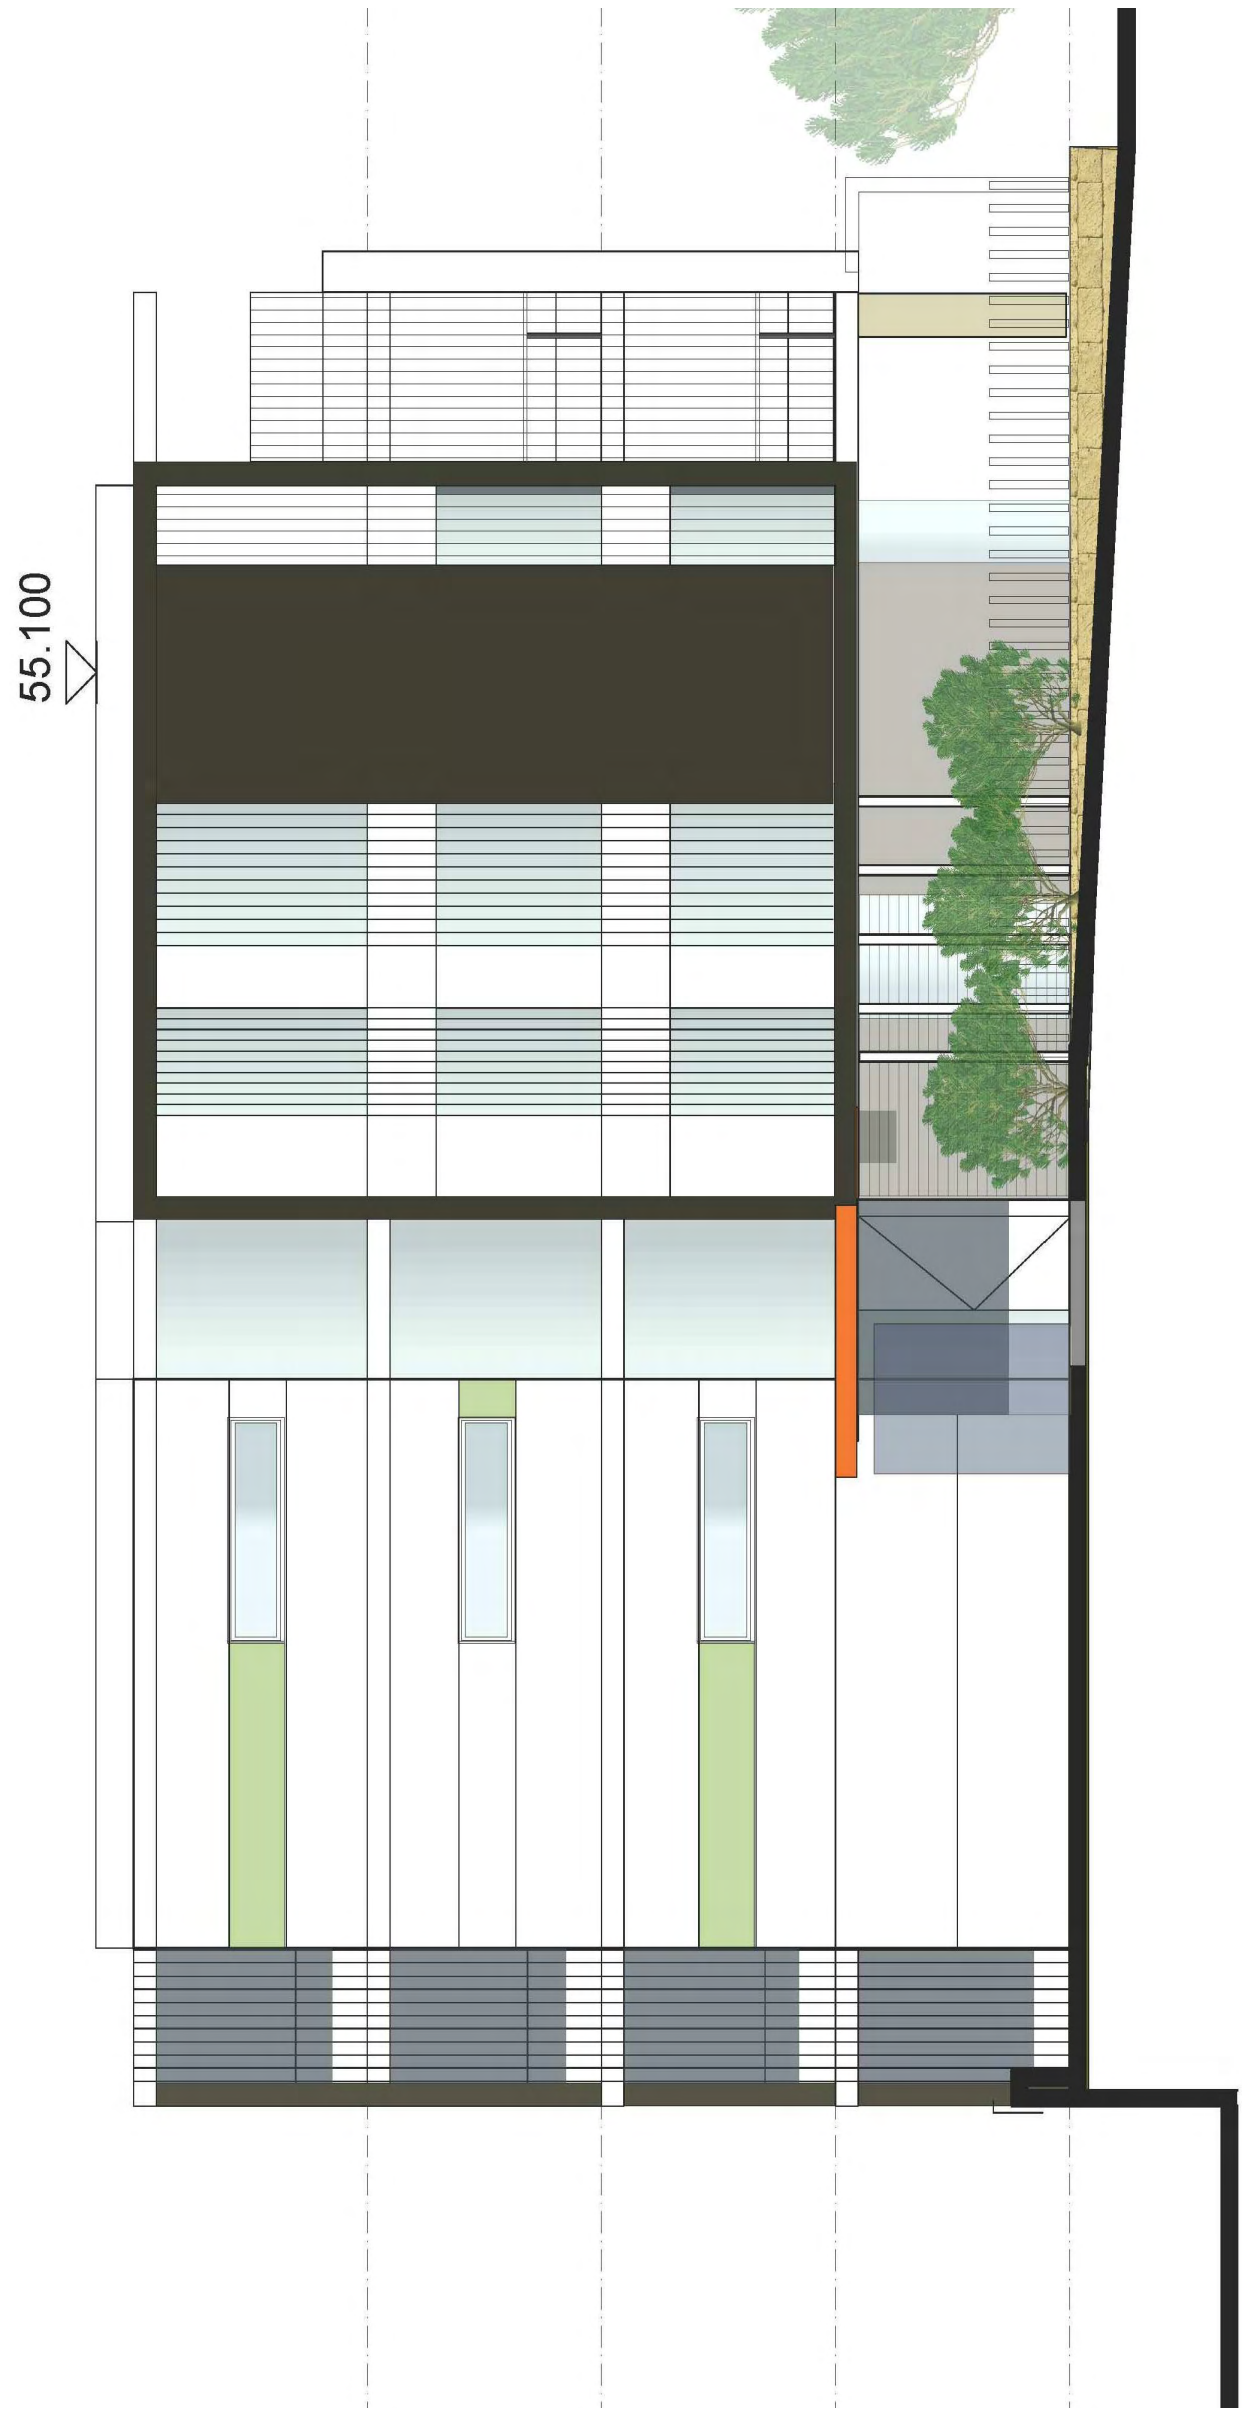

BUILDING 2 SOUTH ELEVATION 75W -
APPROVED

2


1:100

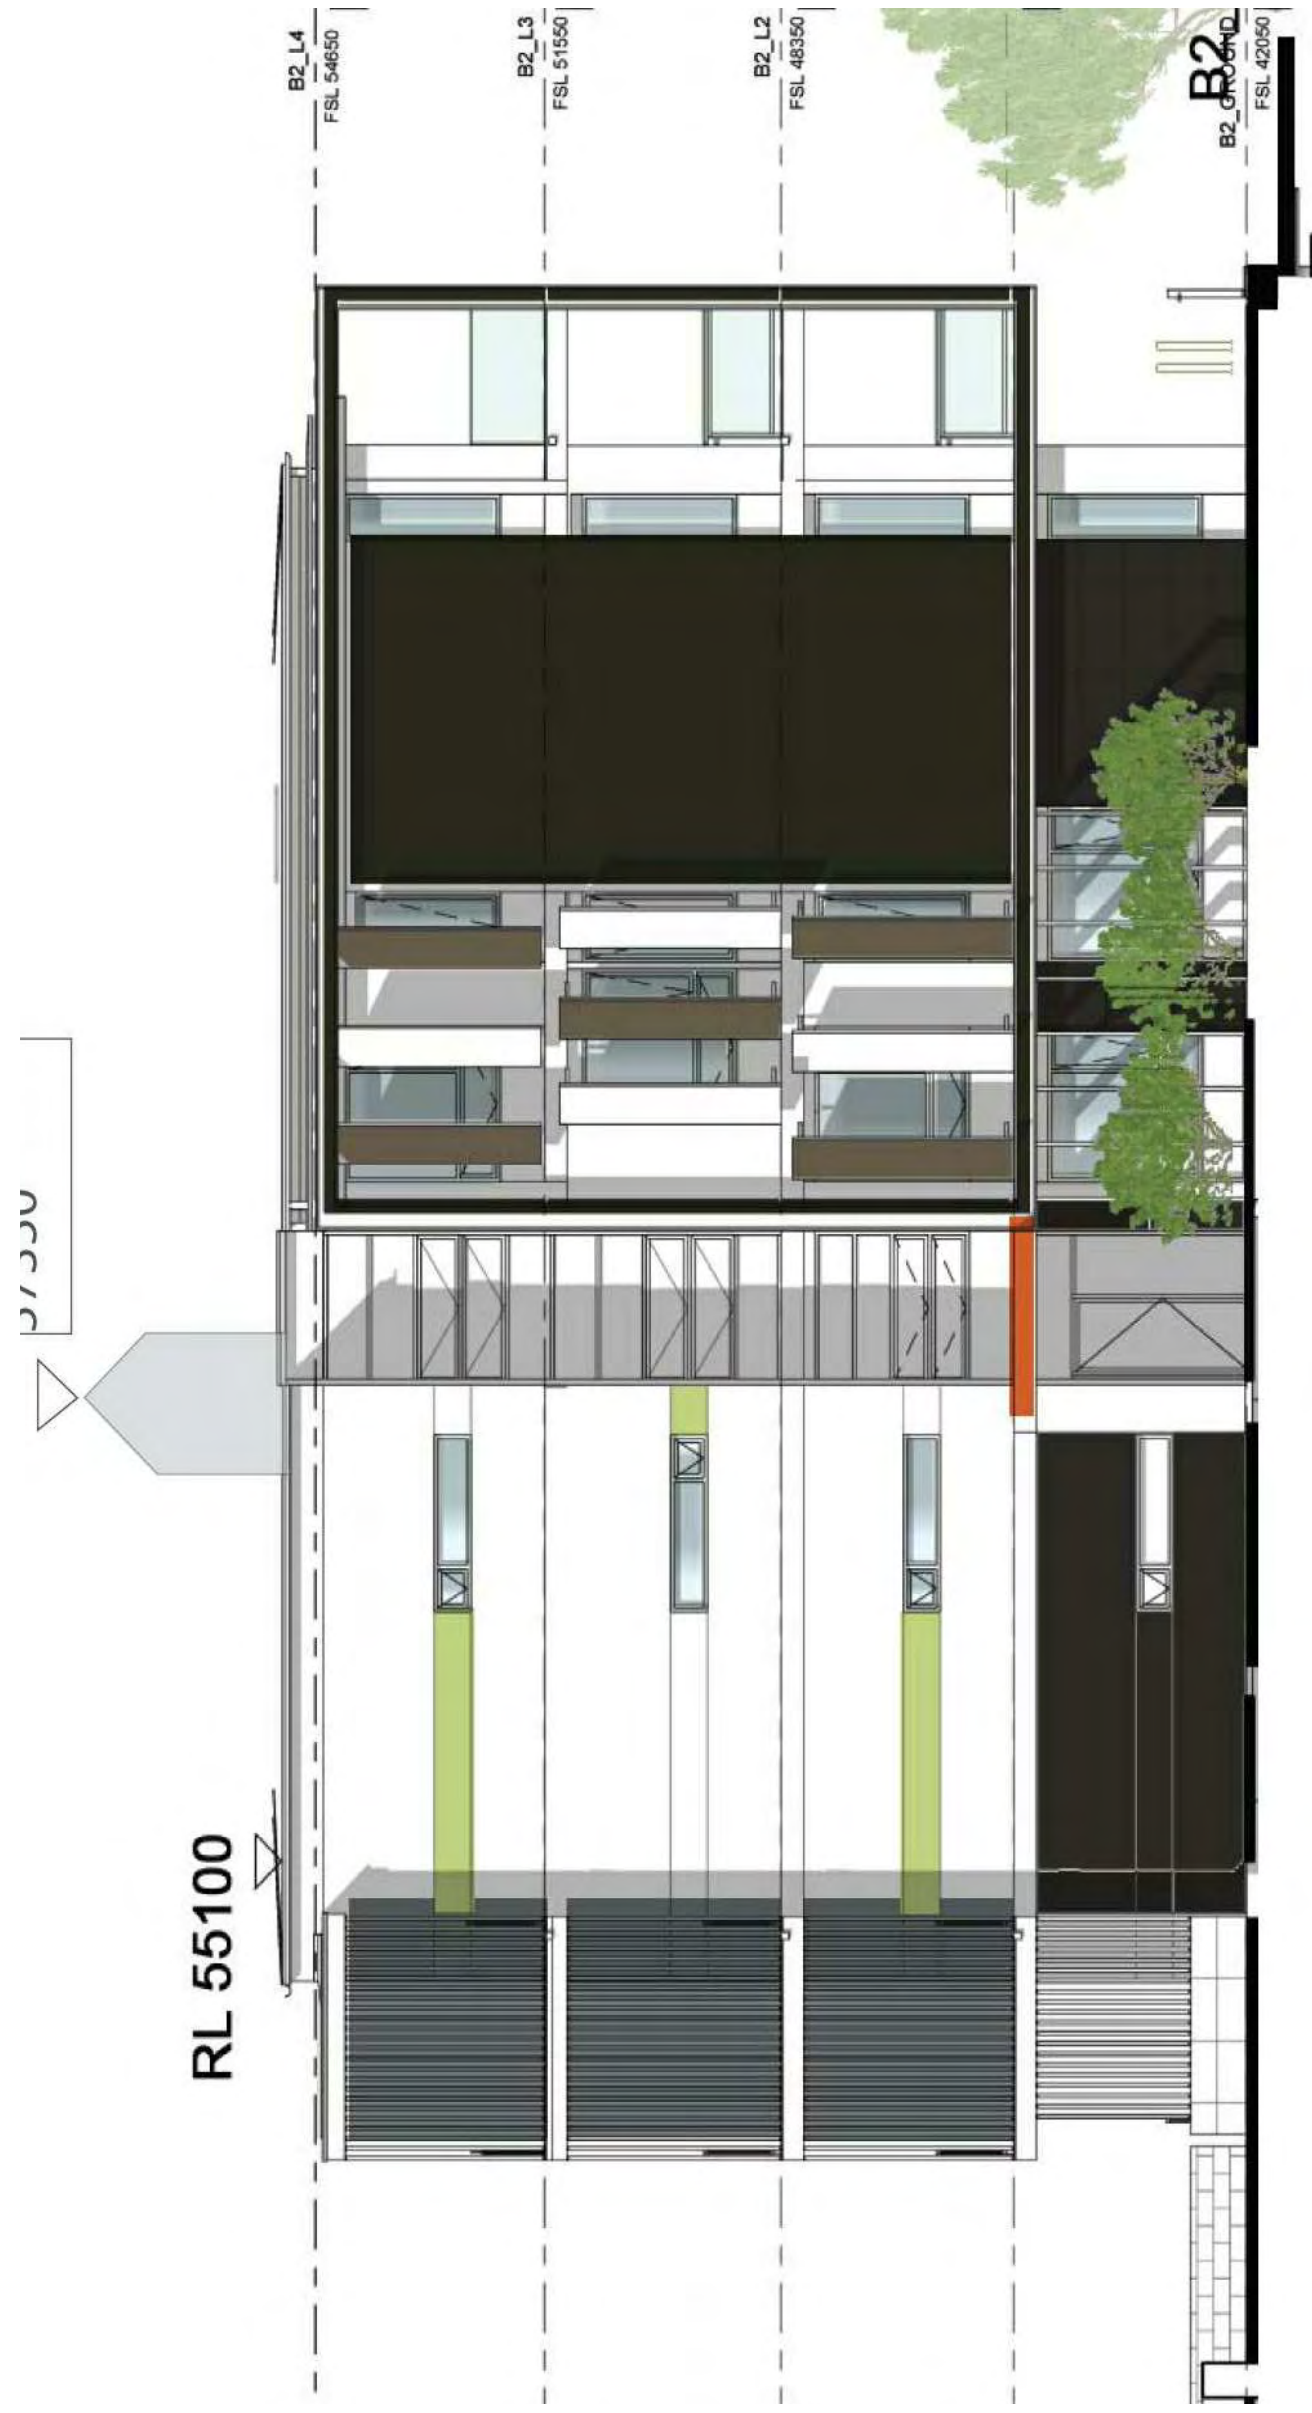

BUILDING 2 SOUTH ELEVATION - MOD 2

3

1:100

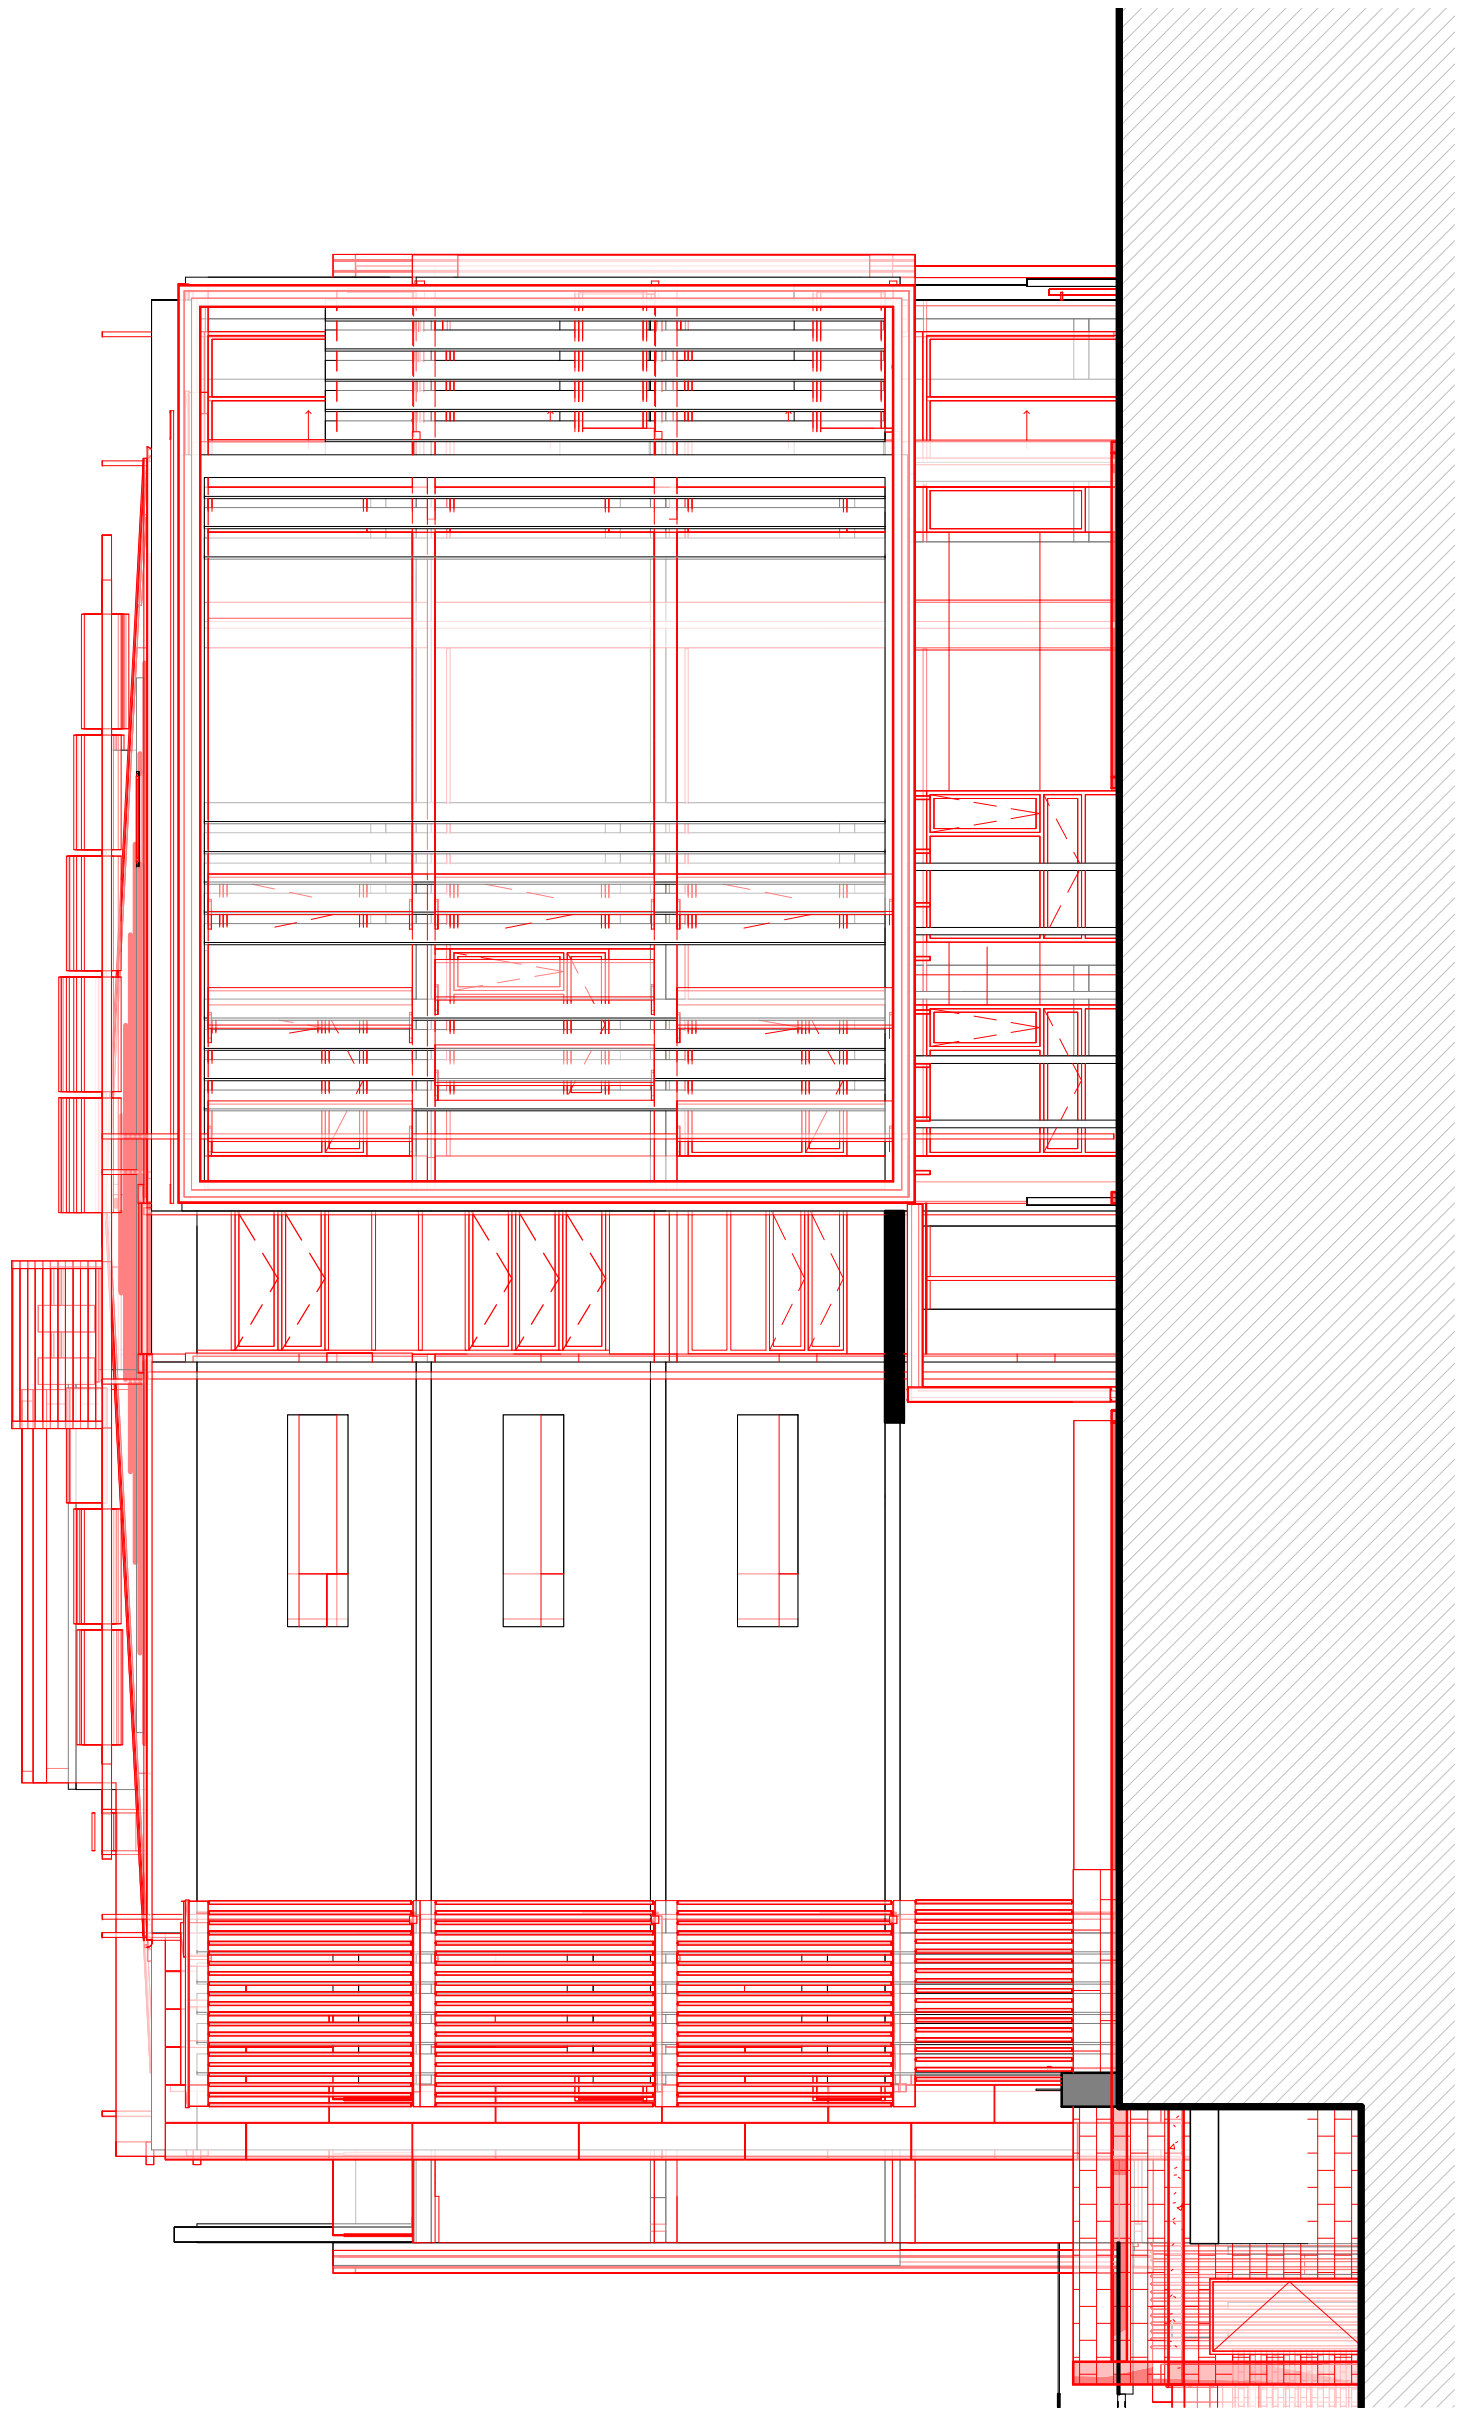

BUILDING 2 SOUTH ELEVATION
COMPARISON OVERLAY

1

1:100

Revisions		Ver	App'd
No.	Description		
A	100612 WORK IN PROGRESS		
B	201213 COMPARISON 75W + MOD 2		

Key

Client
Stockland Development Division

Architect
AJ+C
ALLEN JACK+COTTIER
79 Myrtle Street Chippendale NSW 2008 AUSTRALIA
p1 +61 2 9311 8222 fx +61 2 9311 8200
ABN 53 003 782 250

Project
Cardinal Freeman Village
137 Victoria Street
ASHFIELD
NSW
Proj. No.
12018


Drawing Title
BUILDING 2 SOUTH ELEVATION

Scale
1 : 100 @A1

Drawing No.
C3104

Issue
B

NOT FOR CONSTRUCTION

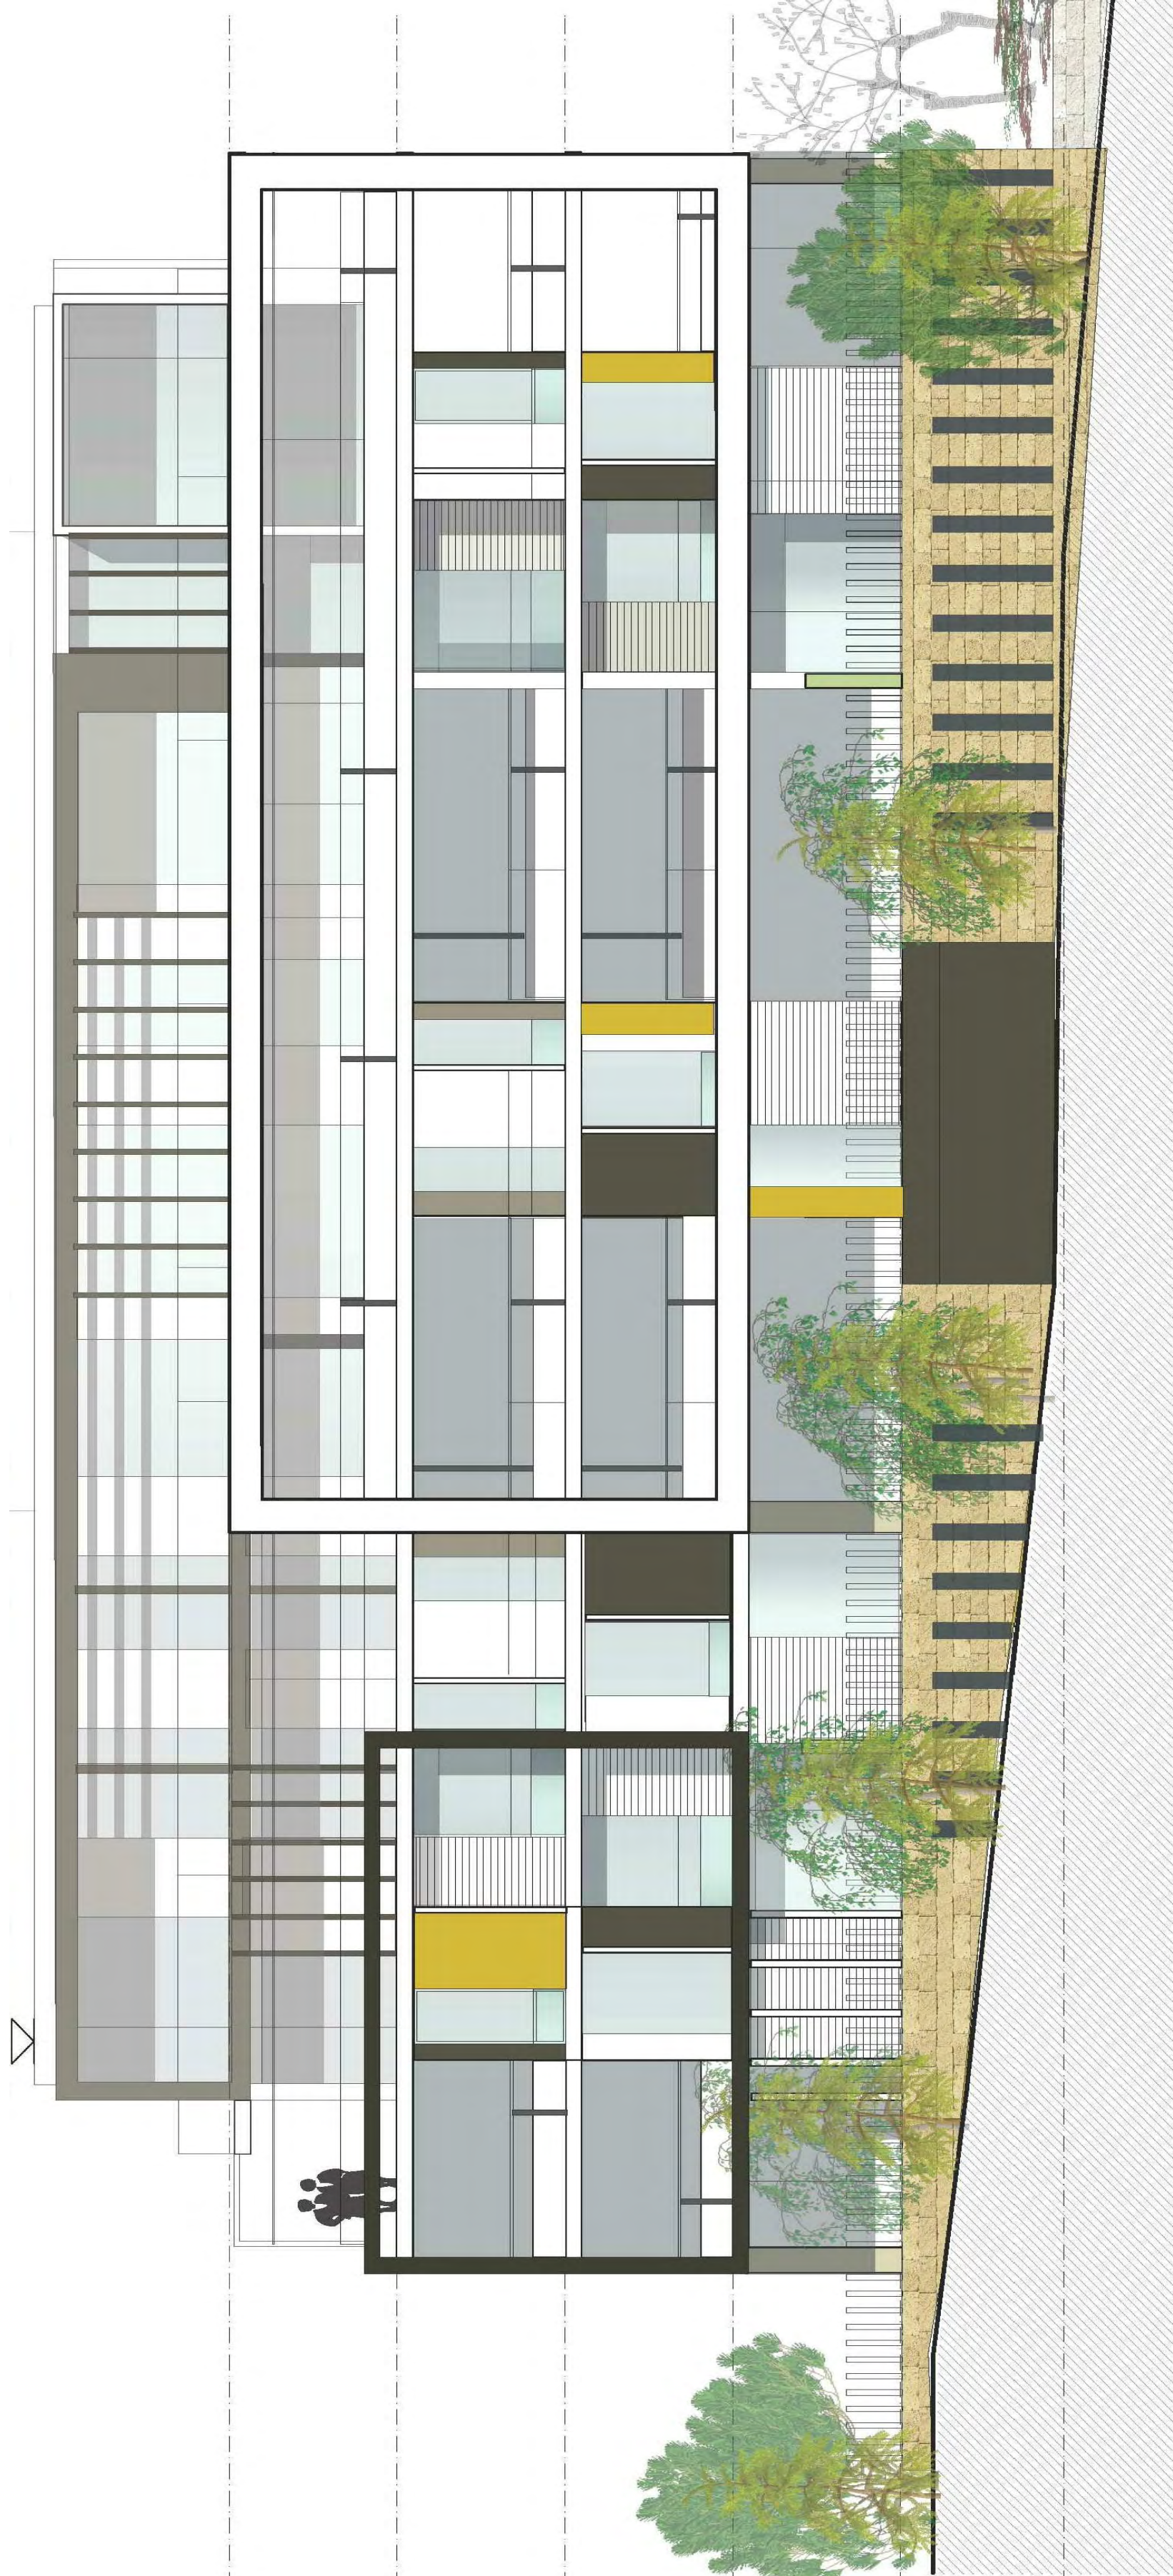

BUILDING 3 EAST ELEVATION 75W -
APPROVED

1

1:100

VES CHAPEL AND
3TH HOUSE

RL 61020

PLANT

62720

SOLAR PANELS



BUILDING 3 EAST ELEVATION - MOD 2

2

1:100



B3 EAST ELEVATION COMPARISON OVERLAY

3

1:100

Revisions	No.	Date	Description	Ver	App'd
A	100612		WORK IN PROGRESS		
B	201213		COMPARISON 75W + MOD 2		

Key

Client
Stockland Development Division

Architect
AJ+C
ALLEN JACK+COTTER
79 Myrtle Street Chippendale NSW 2008 AUSTRALIA
p1 +61 2 9311 8222 fx +61 2 9311 8200
ABN 53 003 782 250

Project
Cardinal Freeman Village
137 Victoria Street
ASHFIELD
NSW
Proj. No.
12018

Drawing Title
BUILDING 3 EAST ELEVATION

Scale
1 : 100 @A1

Drawing No.
C3106

Issue
B

NOT FOR CONSTRUCTION



1

BUILDING 3 NORTH ELEVATION 75W -
APPROVED


1:100



3

BUILDING 3 NORTH ELEVATION - MOD 2

1:100

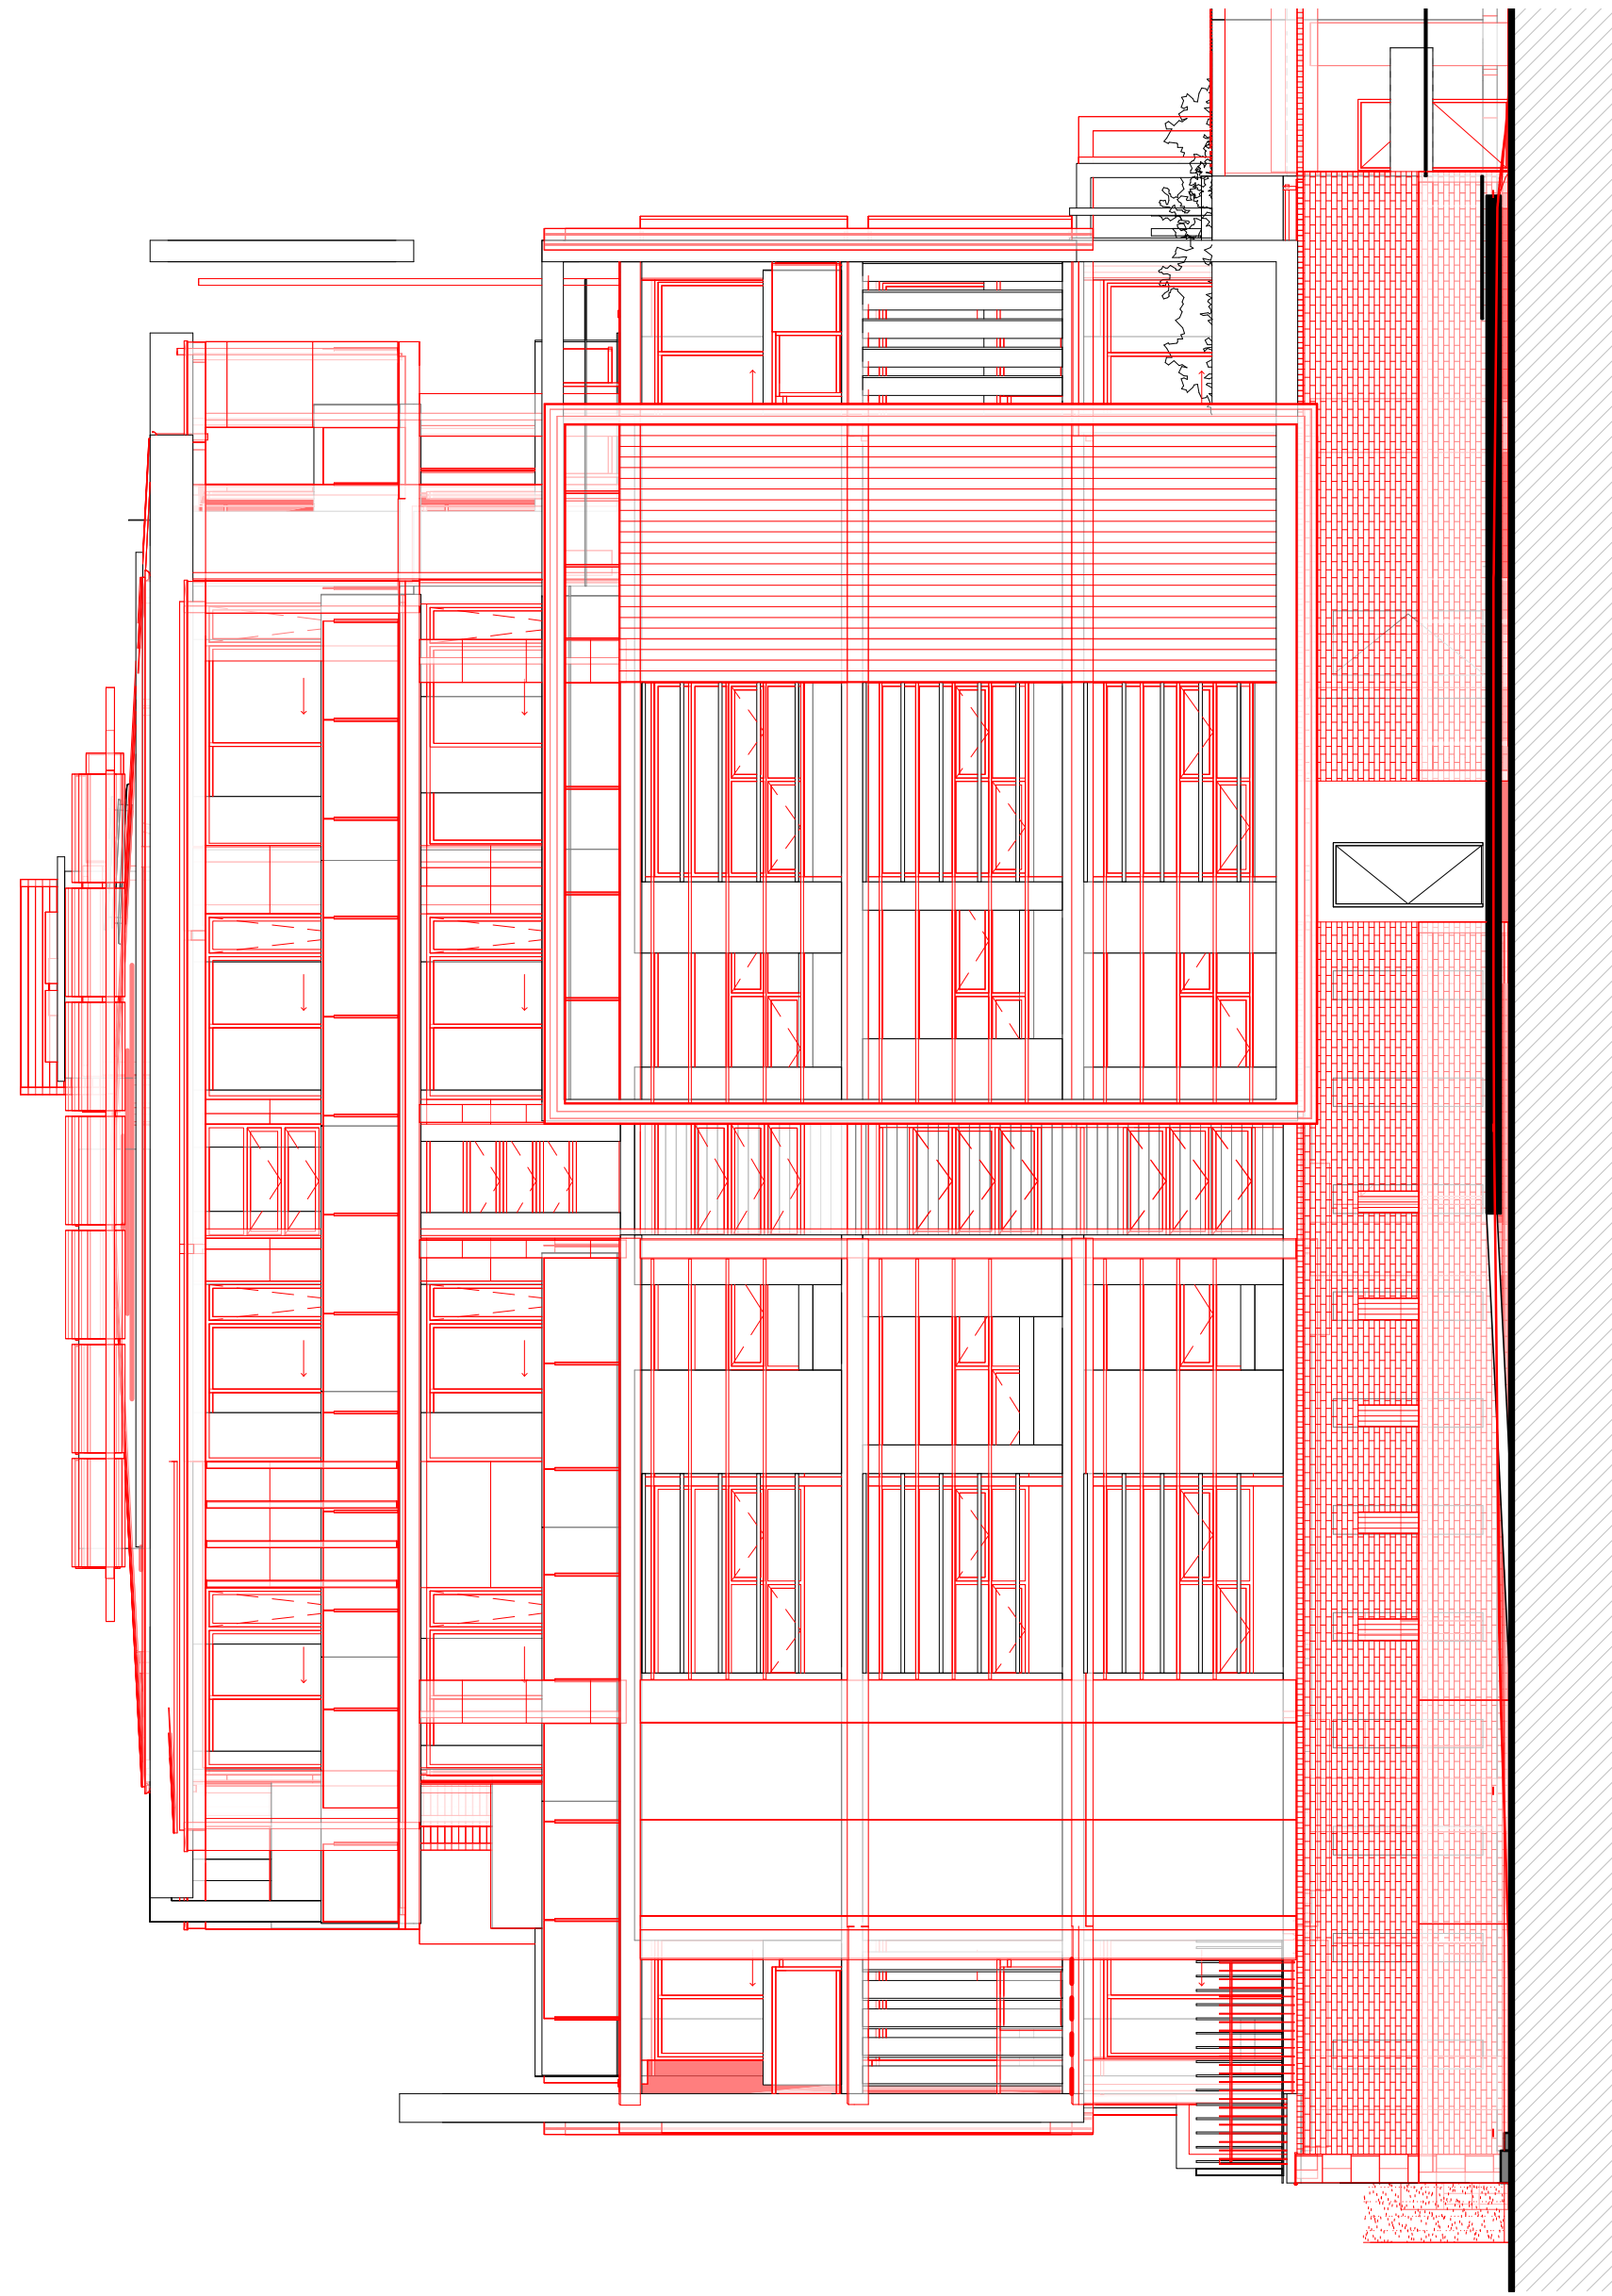

2

BUILDING 3 NORTH ELEVATION
COMPARISON OVERLAY

1:100

Revisions		Ver	App'd
No.	Date	Description	
A	100612	WORK IN PROGRESS	
B	201213	COMPARISON 75W + MOD 2	

Key

Client
Stockland Development Division

Architect
AJ+C
ALLEN JACK+COTTIER
79 Myrtle Street Chippendale NSW 2008 AUSTRALIA
ph +61 2 9311 8222 fx +61 2 9311 8200
ABN 53 003 782 250

Project
Cardinal Freeman Village
137 Victoria Street
ASHFIELD
NSW
Proj. No.
12018

Drawing Title
BUILDING 3 NORTH ELEVATION

Scale
1:100 @A1

Drawing No.
C3107

Issue
B

NOT FOR CONSTRUCTION



BUILDING 3 WEST ELEVATION 75W -

1 APPROVED

1:100

Key



BUILDING 3 WEST ELEVATION - MOD 2

3

1:100



BUILDING 3 WEST ELEVATION COMPARISON OVERLAY

2

1:100

Revisions	No.	Date	Description	Ver	App'd
A	100612	201213	WORK IN PROGRESS		
B	201213		COMPARISON 75W + MOD 2		

Client
Stockland Development Division

Architect
AJ+C
ALLEN JACK+COTTER
79 Myrtle Street Chippendale NSW 2008 AUSTRALIA
pl +61 2 9311 8222 fx +61 2 9311 8200
ABN 53 003 782 250

Project
Cardinal Freeman Village
137 Victoria Street
ASHFIELD
NSW
Proj. No.
12018

Drawing Title
BUILDING 3 WEST ELEVATION

Scale
1:100 @A1

Drawing No.
C3108

Issue
B

NOT FOR CONSTRUCTION