


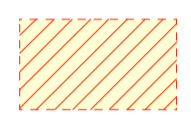






**NOTES**  
 THIS DRAWING IS THE COPYRIGHT OF TURNER + ASSOCIATES ARCHITECTS. NO REPRODUCTION WITHOUT PERMISSION. UNLESS NOTED OTHERWISE THIS DRAWING IS NOT FOR CONSTRUCTION. ALL DIMENSIONS AND LEVELS ARE TO BE CHECKED ON SITE PRIOR TO THE COMMENCEMENT OF WORK. BEFORE TURNER + ASSOCIATES OF ANY DISCREPANCIES FOR CLARIFICATION BEFORE PROCEEDING WITH WORK. DRAWINGS ARE NOT TO BE SCALED. USE ONLY FULL DIMENSIONS. REFER TO CONSULTANT DOCUMENTATION FOR FURTHER INFORMATION.  
 Turnover Number: 10058  
 ABN 68 04 04 911  
 DLG Quality Endorsement Company ISO 9001:2008  
 Licence Number: 4168

**KEY PLAN**

- LEGEND**
-  SITE/BLOCK BOUNDARY
  -  MEAN HIGH WATER MARK/ RIPARIAN ZONE
  -  BUILDING ENVELOPE
  -  ZONE FOR ARTICULATION, BAY WINDOWS AND BALCONIES ABLE TO ENCROACH INTO SET BACK ZONE, DEPTH 1M UNLESS NOTED OTHERWISE
  -  ZONE FOR AWNINGS, UNDERCROFT SETBACKS, AND ABOVE GRADE COURTYARD ZONE
  -  ZONE FOR ROOF FEATURES, SHADE STRUCTURES, PLANT AND LIFT OVER RUNS, HABITABLE ROOFTOP GARDEN

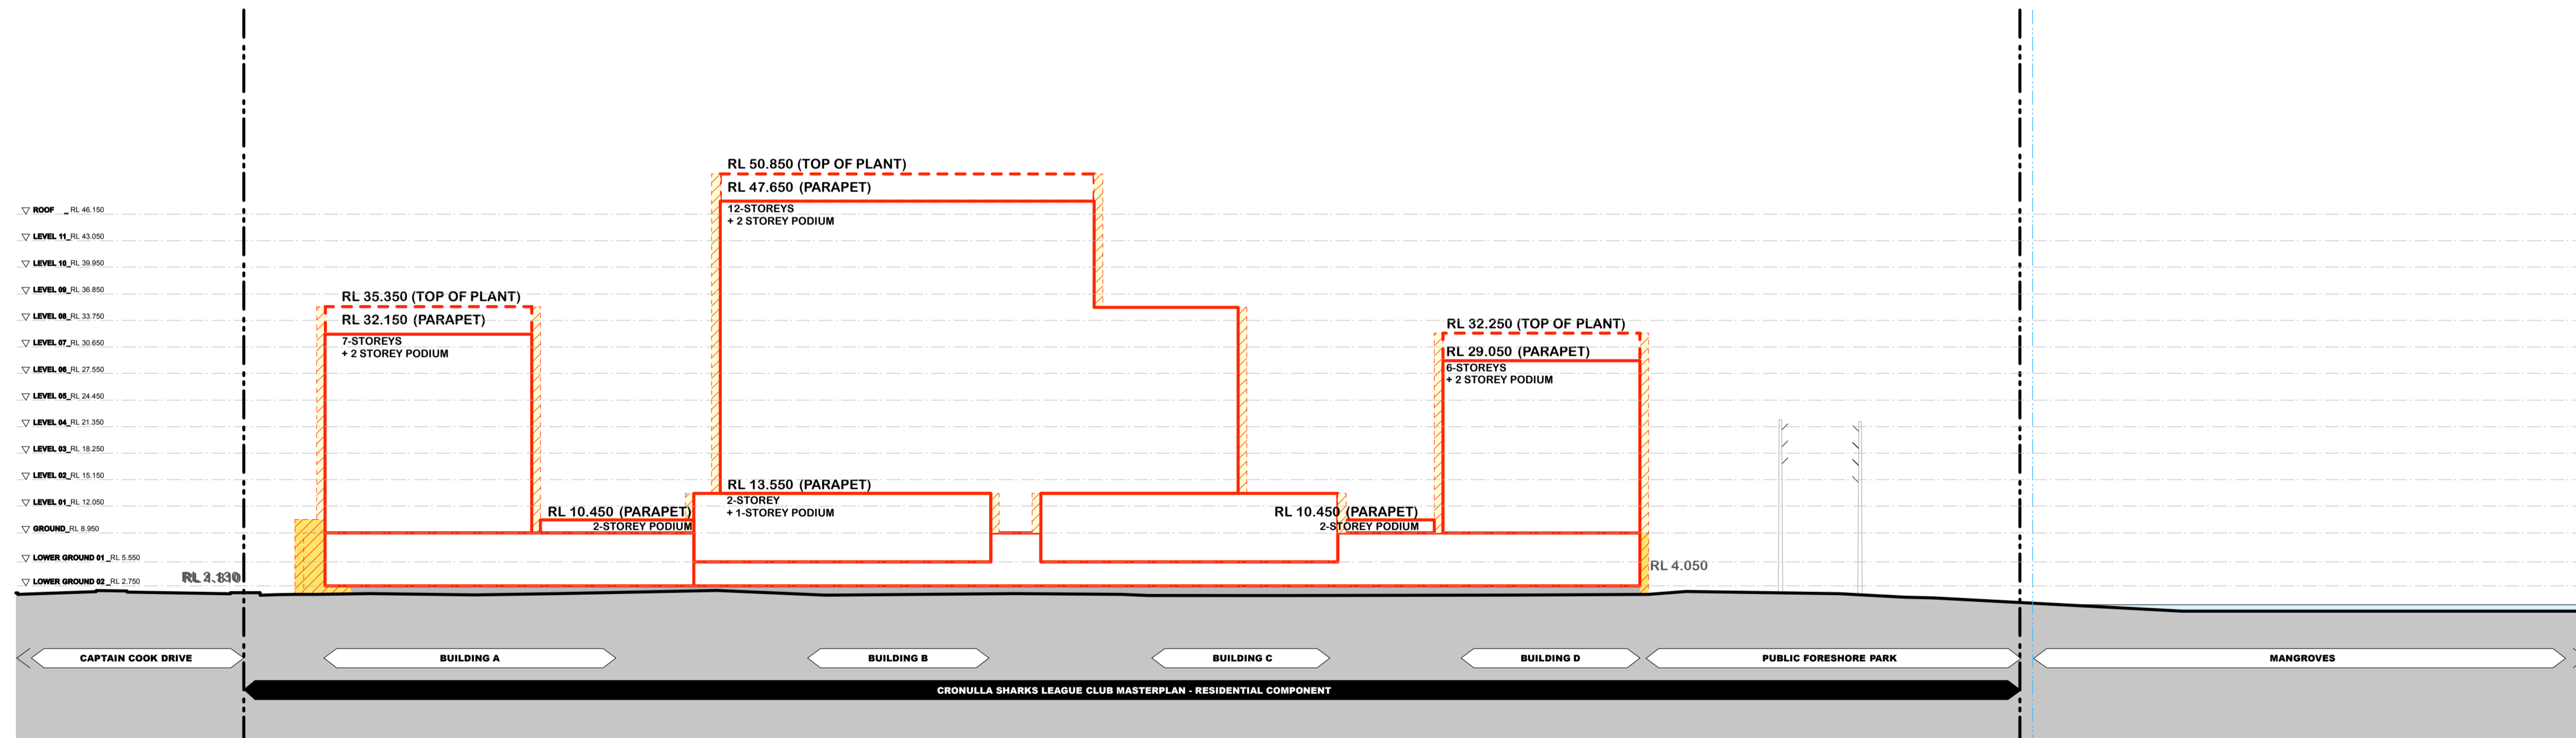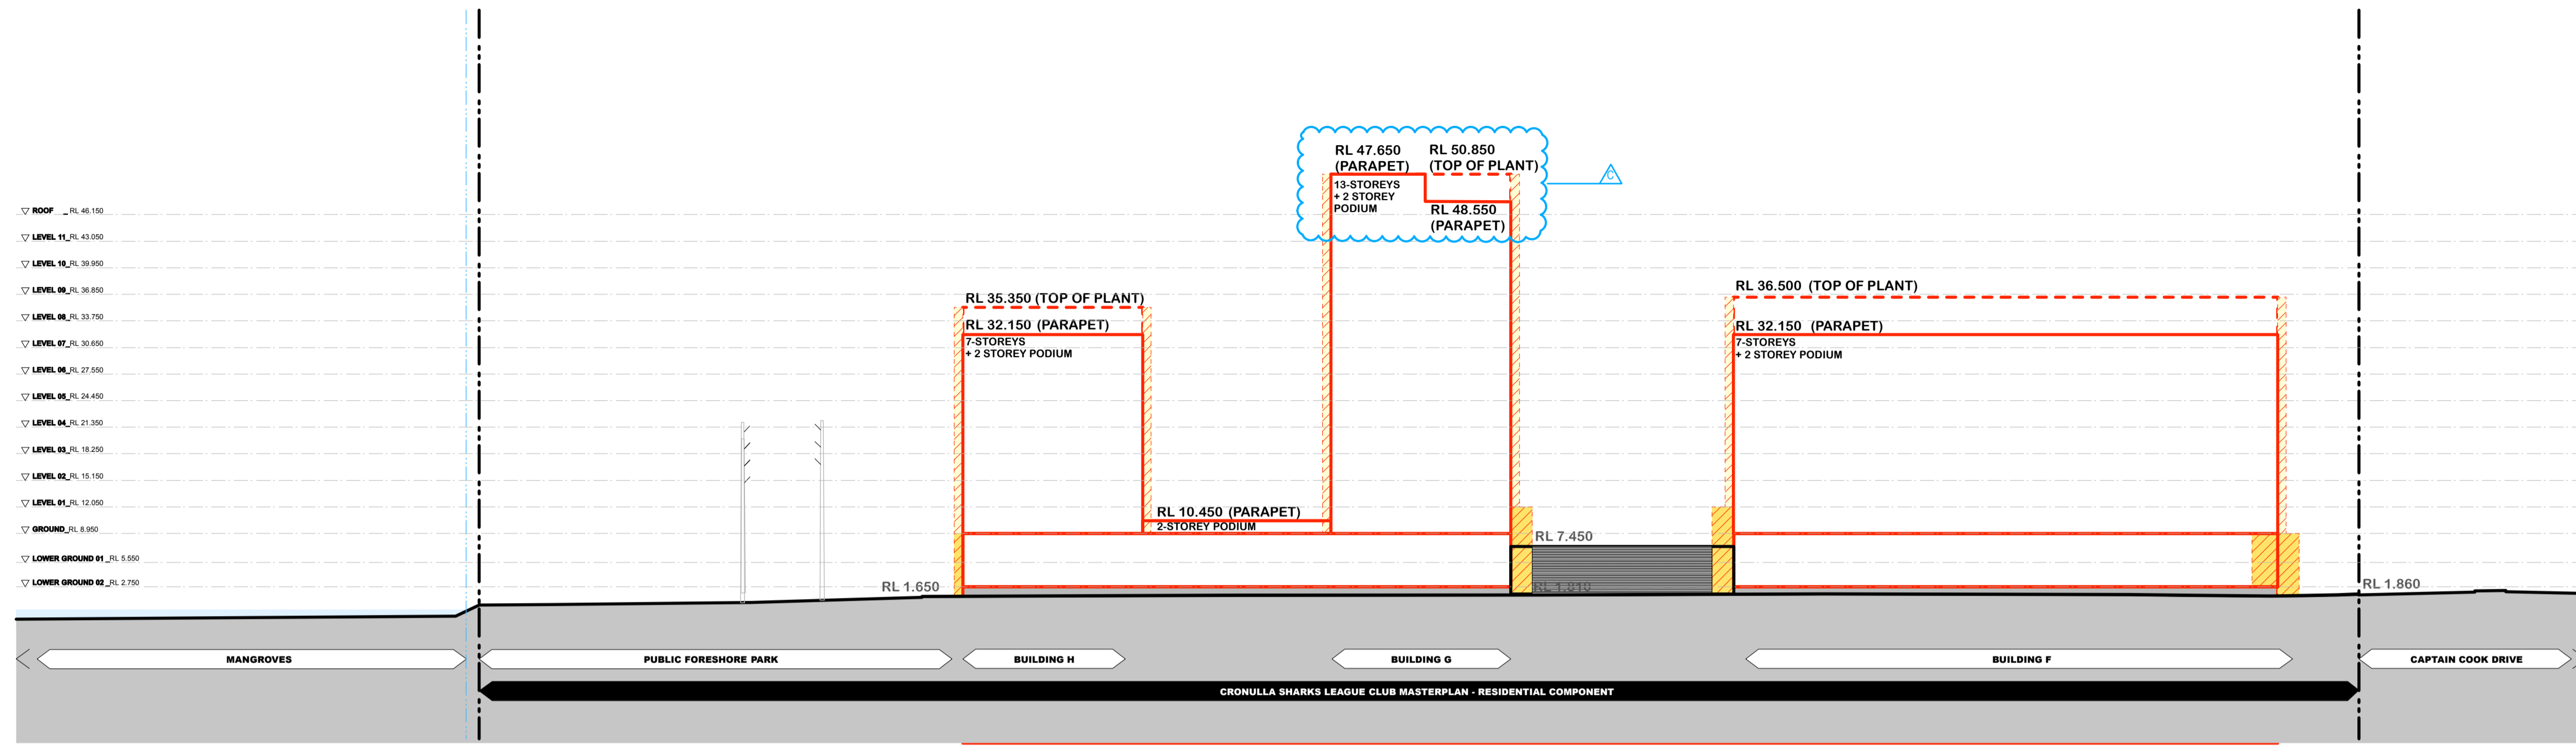

C	29/11/14	JM	Building Heights
B	5/3/12	ANM	Preliminary Project Report
A	21/9/11	ANM	Test of Adequacy Table response
Rev.	Date	Approved by	Revision Notes

**CLIENT**  
 BLUESTONE CAPITAL VENTURES No. 1 Pty Ltd

**PROJECT TITLE**  
 CRONULLA SHARKS REDEVELOPMENT  
 RESIDENTIAL COMPONENT

**DRAWING TITLE**  
 Envelope west elevation  
 building F, G & H; envelope east elevation building A, B, C & D

SCALE	JOB No.	DRAWN
1:500 @A1, 50% @A3	10058	
STATUS	DWG No.	REV
FOR REVIEW	A028	C

**TURNER + ASSOCIATES**  
 L1 410 Crown Street Surry Hills NSW 2010 Australia  
 t +61 2 8668 0000 f +61 2 8668 0088