


1 Princes Highway Elevation
1:500



2 Flora Street Elevation
1:500

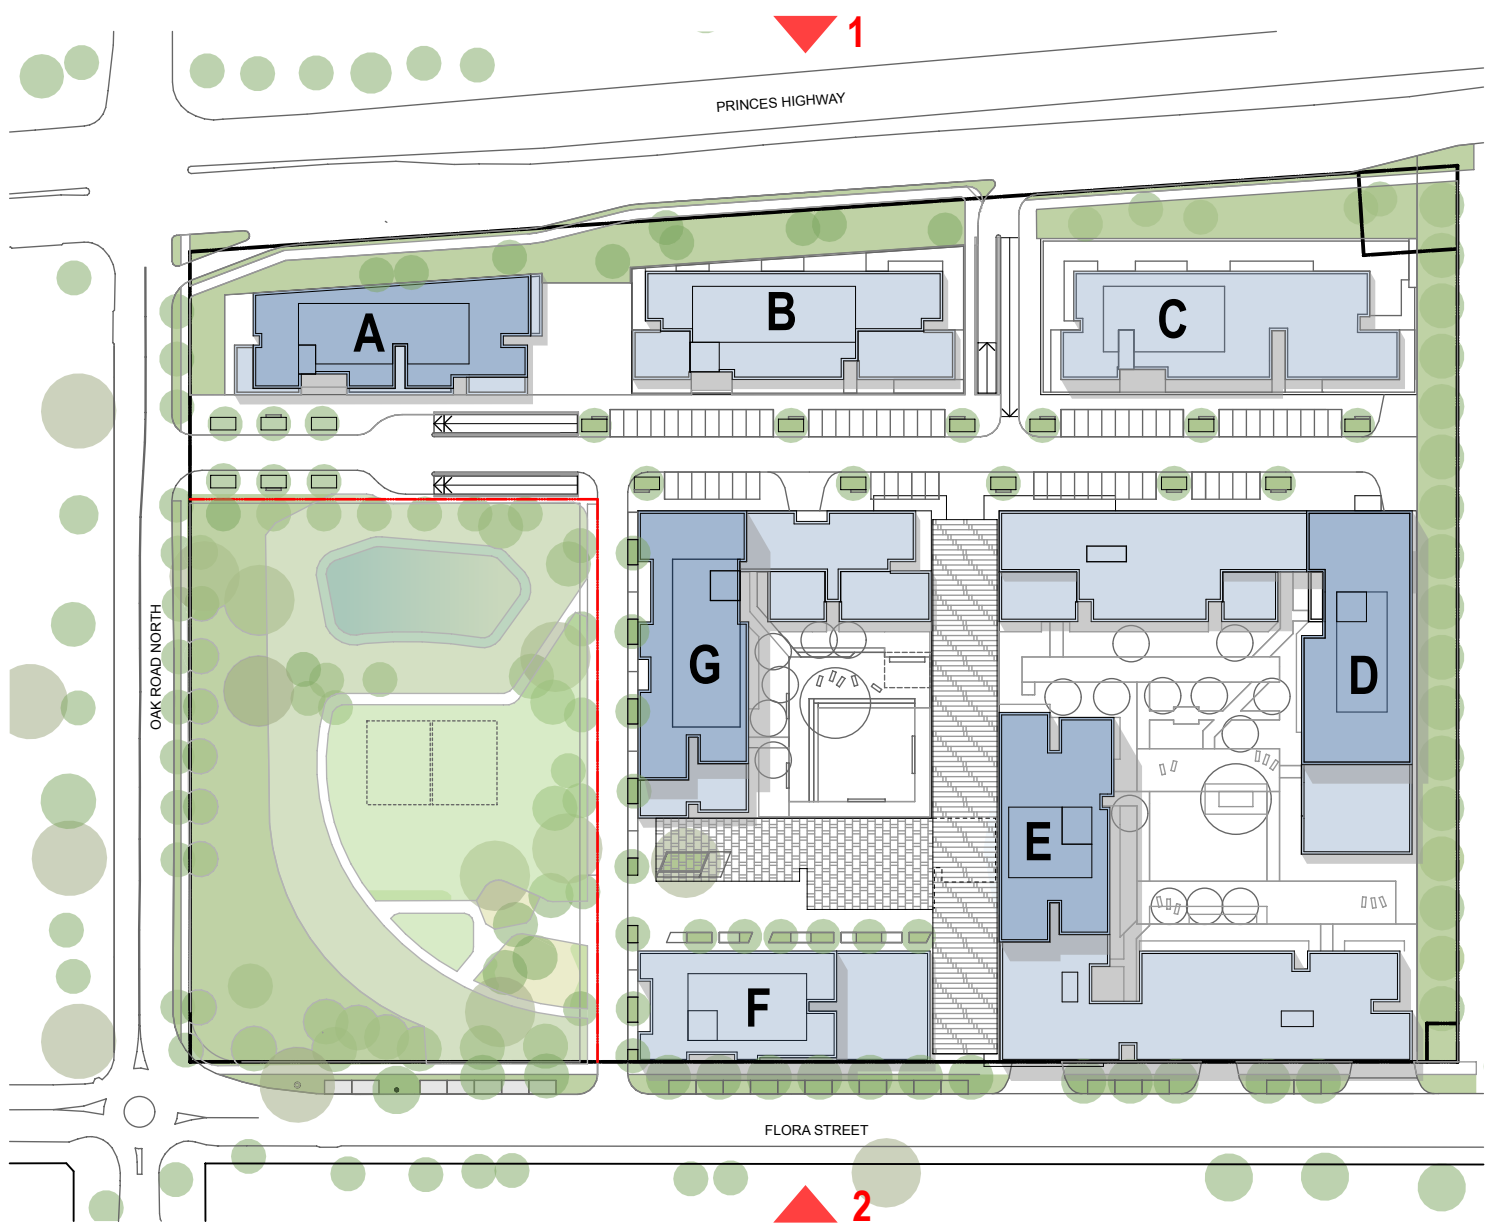

NOTES
THIS DRAWING IS THE COPYRIGHT © OF TURNER. NO REPRODUCTION WITHOUT PERMISSION. UNLESS NOTED OTHERWISE THIS DRAWING IS NOT FOR CONSTRUCTION. ALL DIMENSIONS AND LEVELS ARE TO BE CHECKED ON SITE PRIOR TO THE COMMENCEMENT OF WORK. INFORM TURNER OF ANY DISCREPANCIES FOR CLARIFICATION BEFORE PROCEEDING WITH WORK. DRAWINGS ARE NOT TO BE SCALED. USE ONLY FIGURED DIMENSIONS. REFER TO CONSULTANT DOCUMENTATION FOR FURTHER INFORMATION.

DLCS Quality Endorsed Company ISO 9001:2008, Licence Number 4168
Notified Architect Nicholas Turner 9092, APR 99 904 044 977

CLIENT
PAYCE
Level 37, Chifley Tower 2 Chifley Square
Sydney NSW 2000 Australia

Project Title
KIRRAWEE BRICK PIT
KIRRAWEE


Drawing Title
GA Plans
Illustrative North & South Elevations

PLANNING DETAIL INDICATIVE ONLY
10.07.14 SC MOD3 Amended Proposal


Rev.	Date	Approved by	Revision Notes	Project No.	Drawn by	North
J	10.07.14	SC	MOD3 Amended Proposal	13040	CH	
Scale	1:1500, 1:500 @A1, 50% @A3					
Status	For Information					
Dwg No.	A-SK-200-001					
Rev	J					

turner


Level 1, 410 Crown Street
Sydney NSW 2010
Australia
T +61 2 8668 0000
F +61 2 8668 0088
turner@tdo.com.au

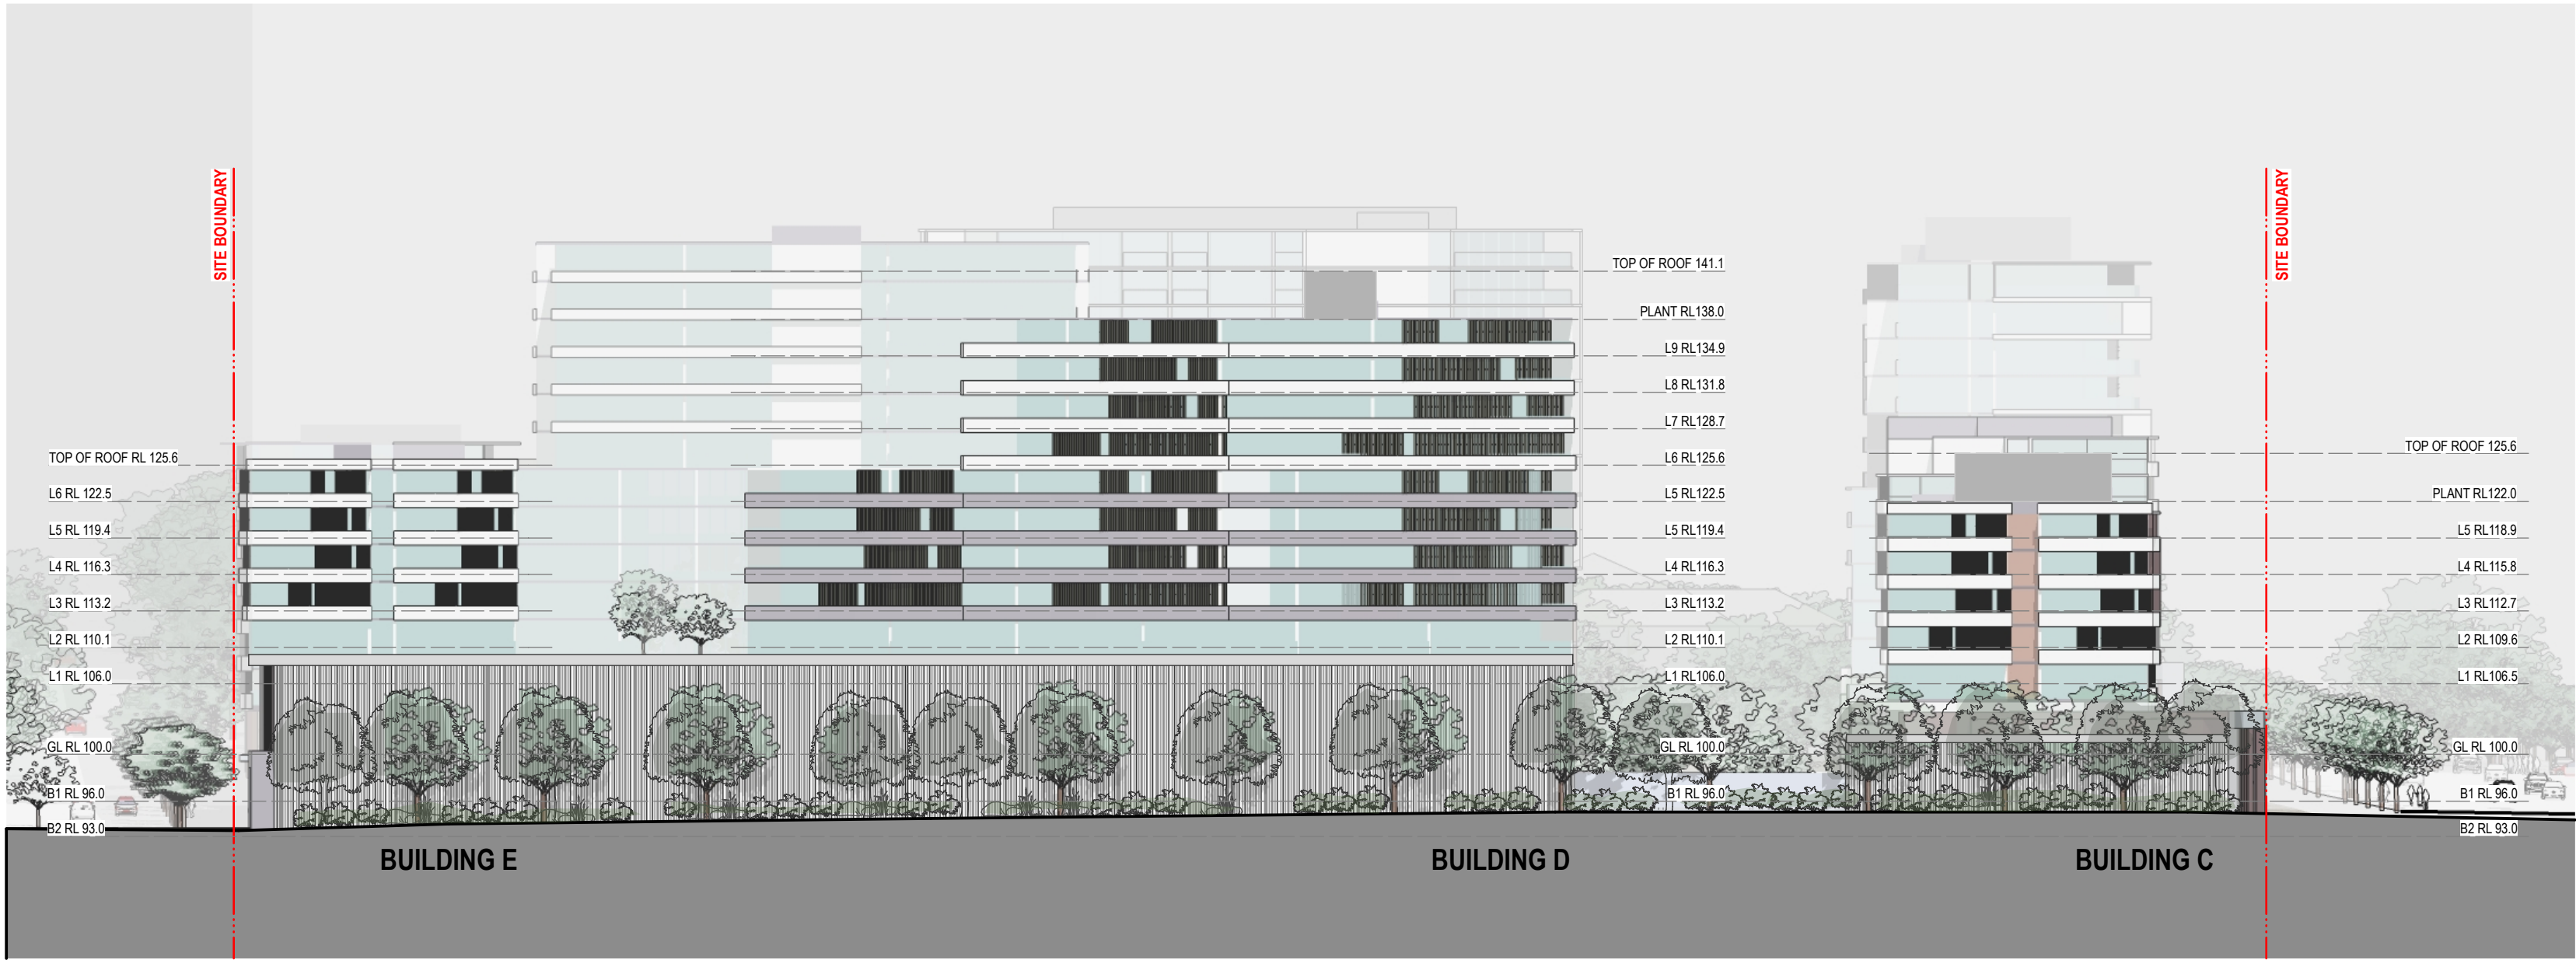

1 East Elevation
1:500

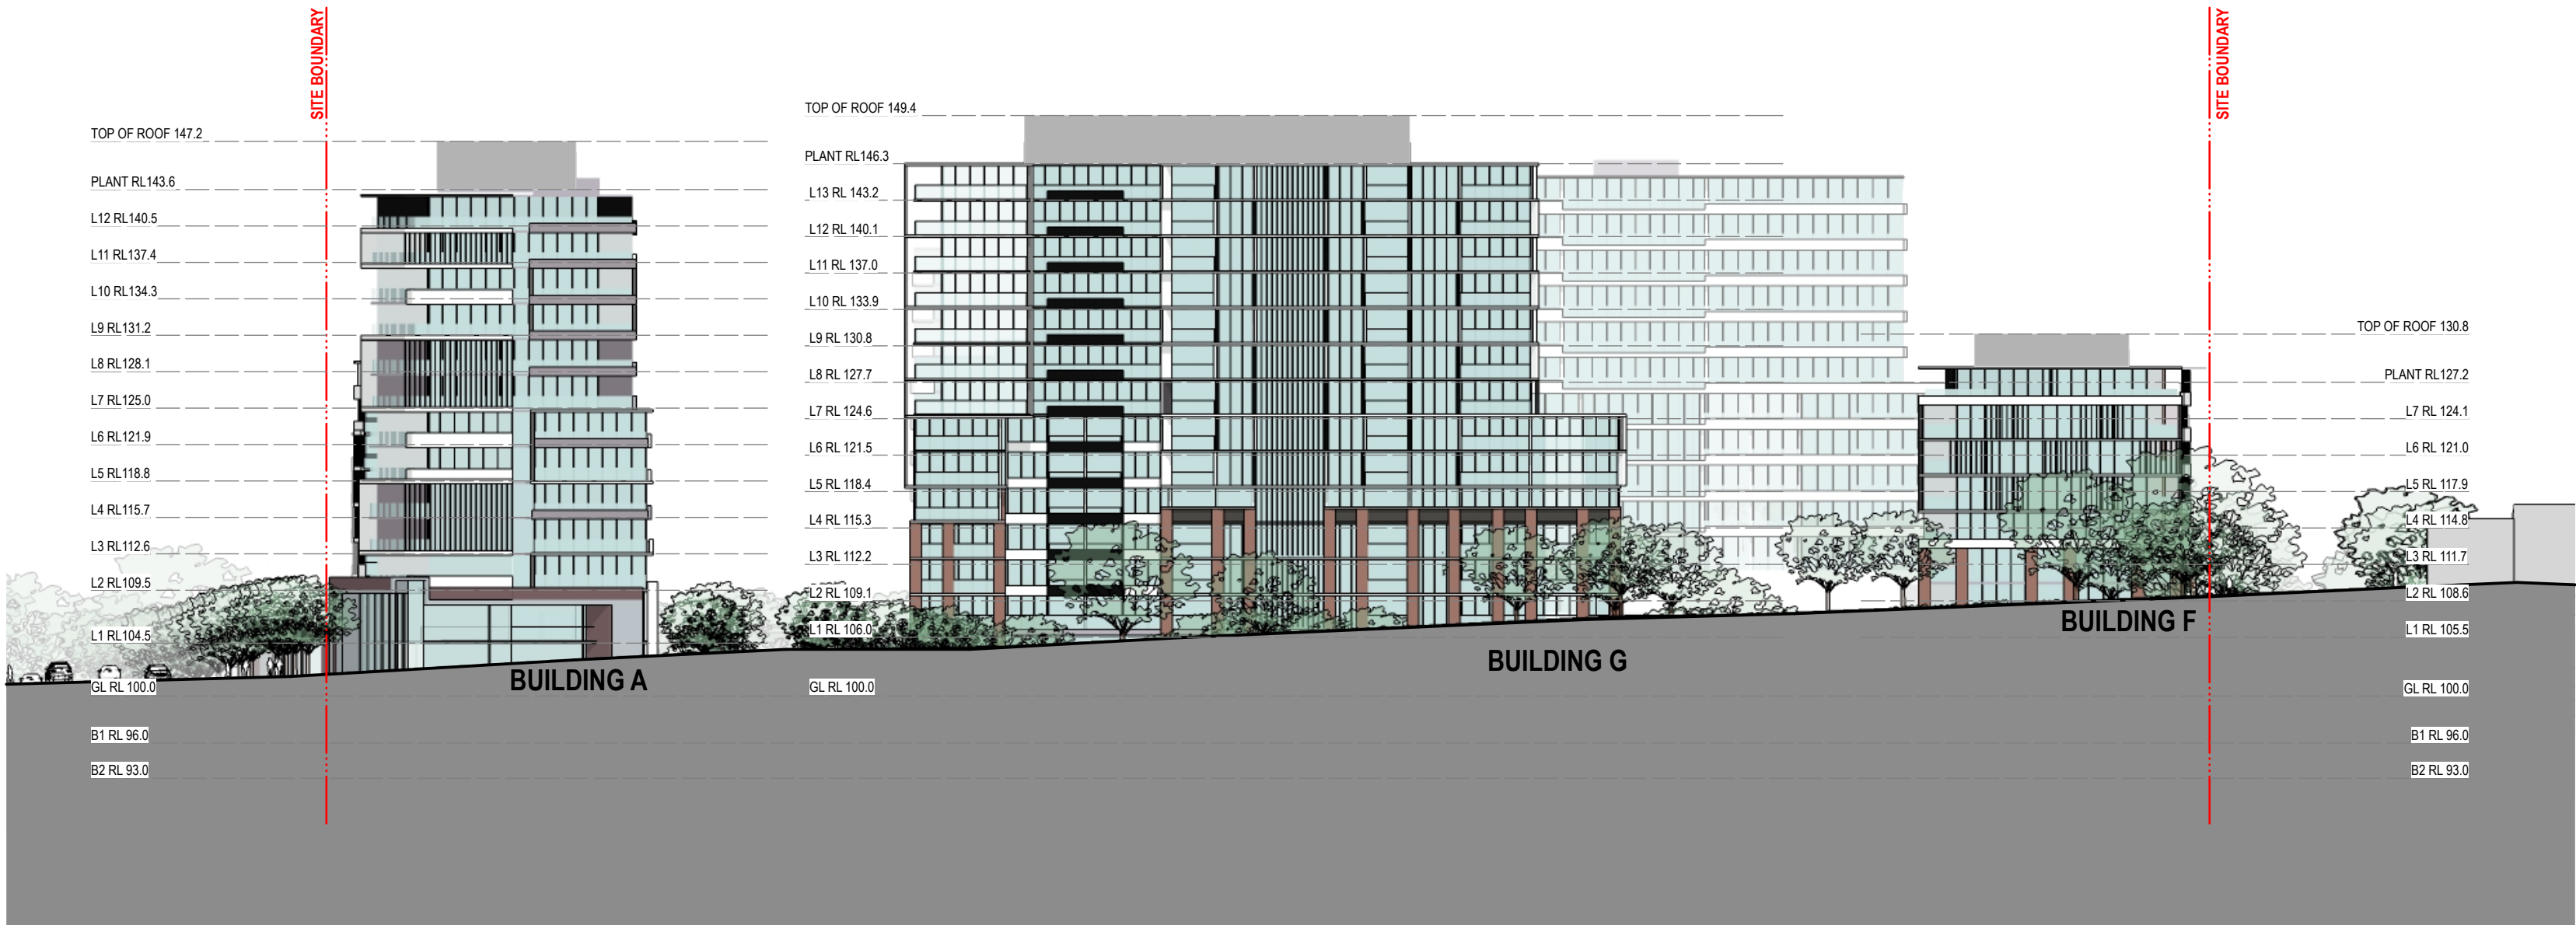

2 Oak Road North Elevation
1:500

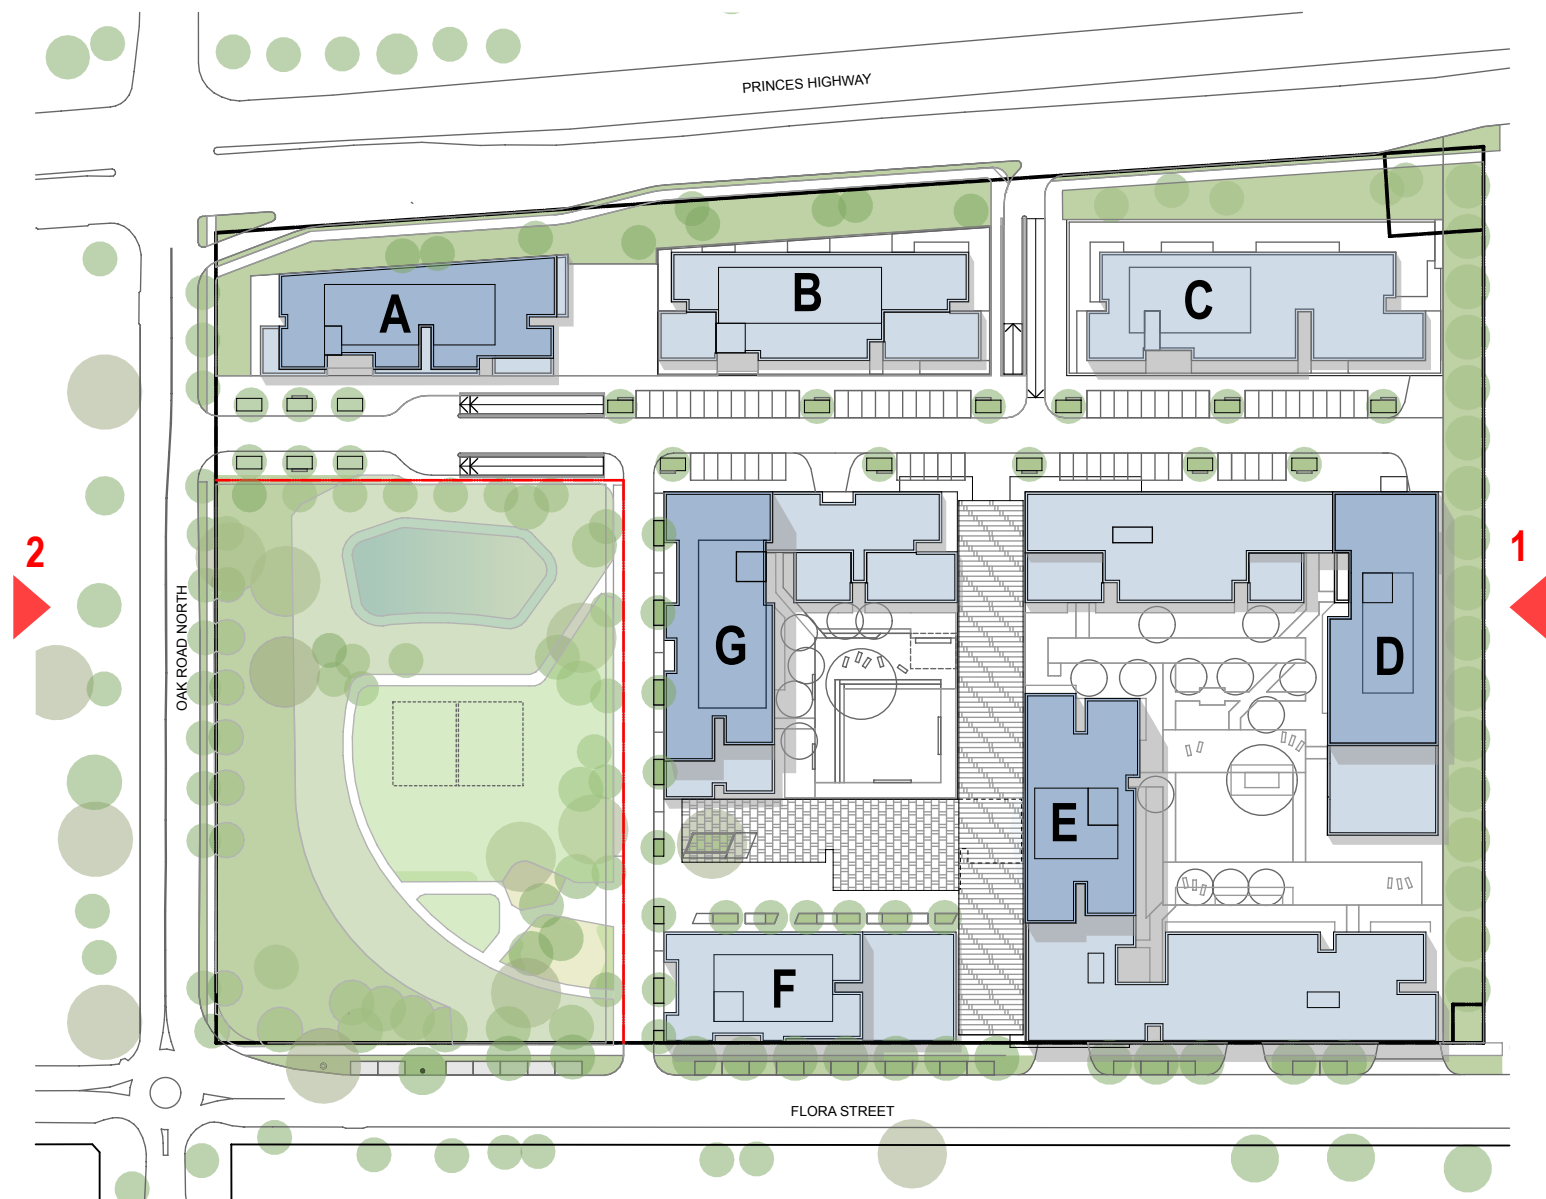

NOTES
THIS DRAWING IS THE COPYRIGHT © OF TURNER. NO REPRODUCTION WITHOUT PERMISSION. UNLESS NOTED OTHERWISE THIS DRAWING IS NOT FOR CONSTRUCTION. ALL DIMENSIONS AND LEVELS ARE TO BE CHECKED ON SITE. PRIOR TO THE COMMENCEMENT OF WORK, INFORM TURNER OF ANY DISCREPANCIES FOR CLARIFICATION BEFORE PROCEEDING WITH WORK. DRAWINGS ARE NOT TO BE SCALED. USE ONLY FIGURED DIMENSIONS. REFER TO CONSULTANT DOCUMENTATION FOR FURTHER INFORMATION.

DLCS Quality Endorsed Company ISO 9001:2008, Licence Number 4168
Notwithstanding Nicholas Turner 9092 409 80 904 004 977

CLIENT
PAYCE
Level 37, Chifley Tower 2 Chifley Square
Sydney NSW 2000 Australia

Project Title
KIRRAWEE BRICK PIT
KIRRAWEE

Drawing Title
GA Plans
Illustrative East & West Elevations

PLANNING DETAIL INDICATIVE ONLY
J 10.07.14 SC MOD3 Amended Proposal

Rev.	Date	Approved by	Revision Notes	Project No.	Drawn by	North
Scale	1:1500, 1:500 @A1, 50% @A3			13040	CH	
Status	For Information			Dwg No. A-SK-200-002	Rev J	

turner

Level 1, 410 Crown Street
Sydney NSW 2010
Australia
T +61 2 8668 0000
F +61 2 8668 0066
turner@tdo.com.au

NOTES
THIS DRAWING IS THE COPYRIGHT © OF TURNER. NO REPRODUCTION WITHOUT PERMISSION. UNLESS NOTED OTHERWISE THIS DRAWING IS NOT FOR CONSTRUCTION. ALL DIMENSIONS AND LEVELS ARE TO BE CHECKED ON SITE PRIOR TO THE COMMENCEMENT OF WORK. NO PART TURNED UP ANY DISCREPANCIES FOR CLARIFICATION BEFORE PROCEEDING WITH WORK. DRAWINGS ARE NOT TO BE SCALED. USE ONLY FIGURED DIMENSIONS. REFER TO CONSULTANT DOCUMENTATION FOR FURTHER INFORMATION.

DLCS Quality Endorsed Company ISO 9001:2008, Licence Number 4168
Notwithstanding, Nicholas Turner 9592, APR 89 504 554 971

CLIENT
PAYCE
Level 37, Chifley Tower 2 Chifley Square
Sydney NSW 2000 Australia

Project Title
KIRRAWEE BRICK PIT
KIRRAWEE

Drawing Title
GA Plans
Illustrative Sections

PLANNING DETAIL INDICATIVE ONLY
10.07.14 SC MOD3 Amended Proposal

Rev.	Date	Approved by	Revision Notes	Project No.	Drawn by	North
1	10.07.14	SC	MOD3 Amended Proposal	13040	CH	
2	10.07.14	SC	MOD3 Amended Proposal	13040	CH	
3	10.07.14	SC	MOD3 Amended Proposal	13040	CH	

Scale
1:500, 1:1500 @A1, 50% @A3

Status
For Information





Dwg No.
A-SK-300-001


Rev
J

turner


Level 1, 410 Crown Street
Sydney NSW 2010
Australia

T +61 2 8668 0000
F +61 2 8668 0088
turner@tds.com.au

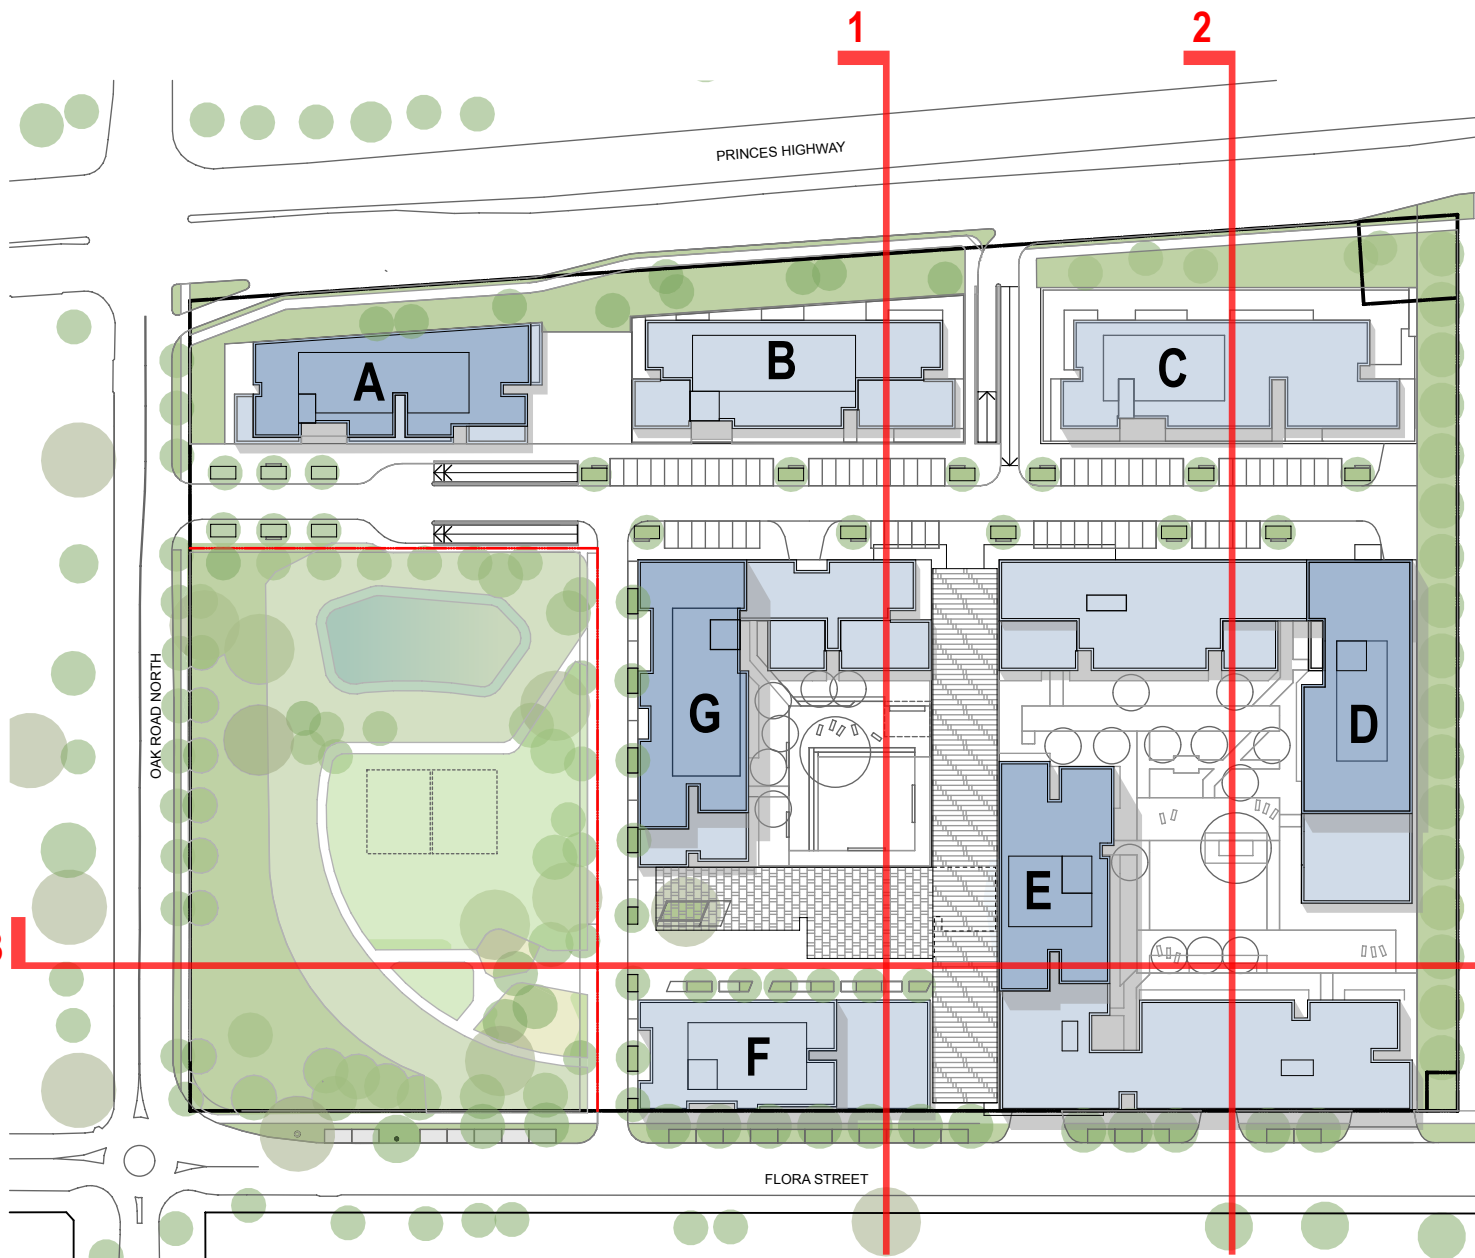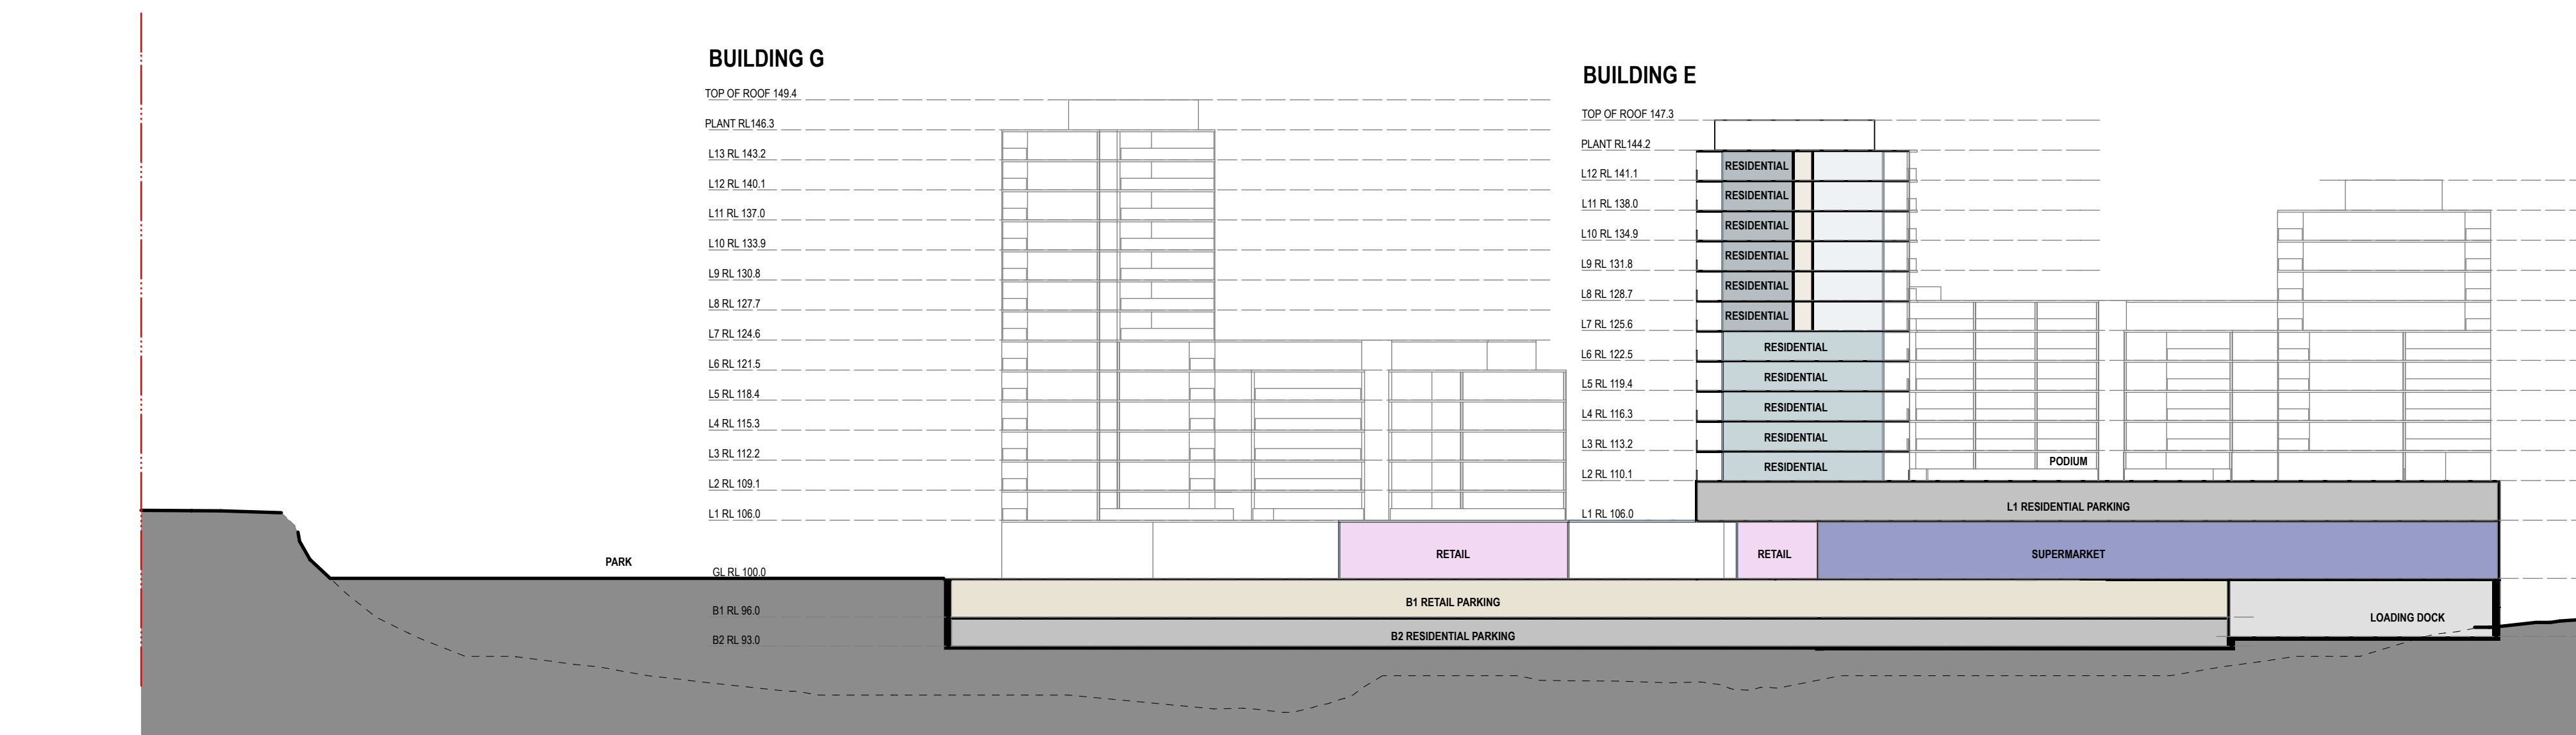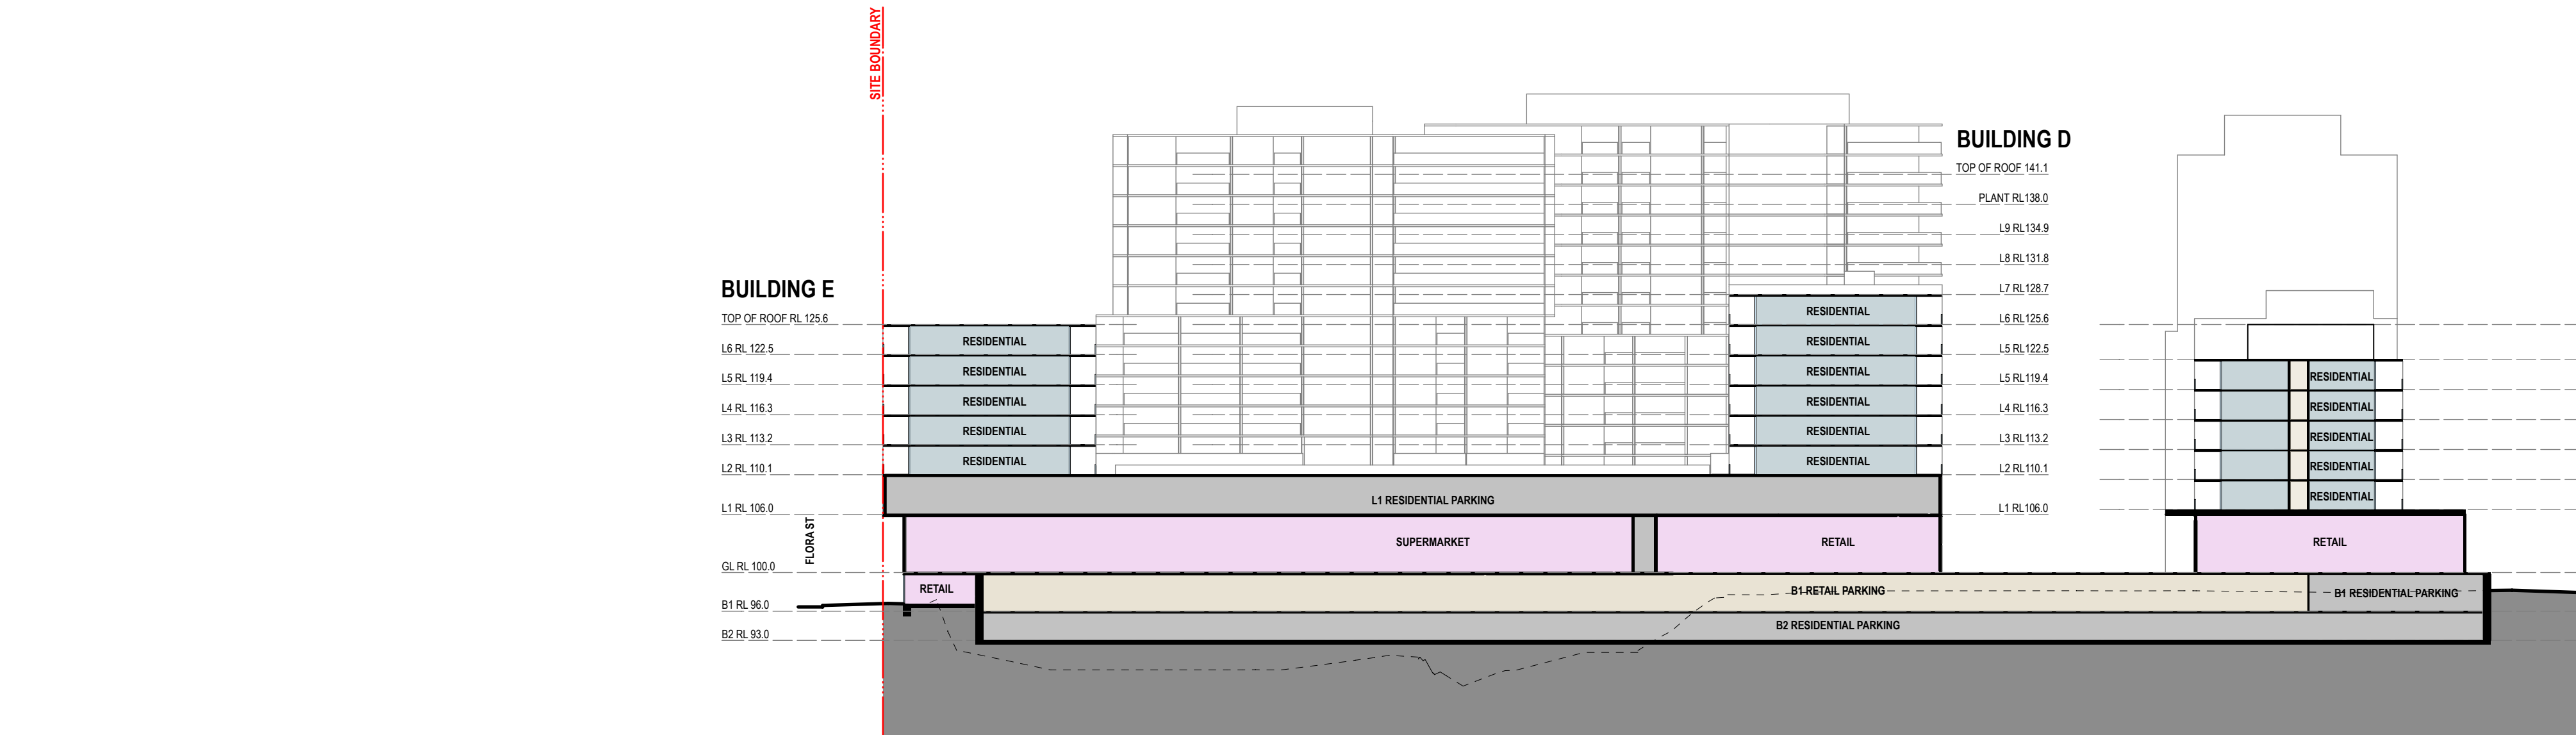
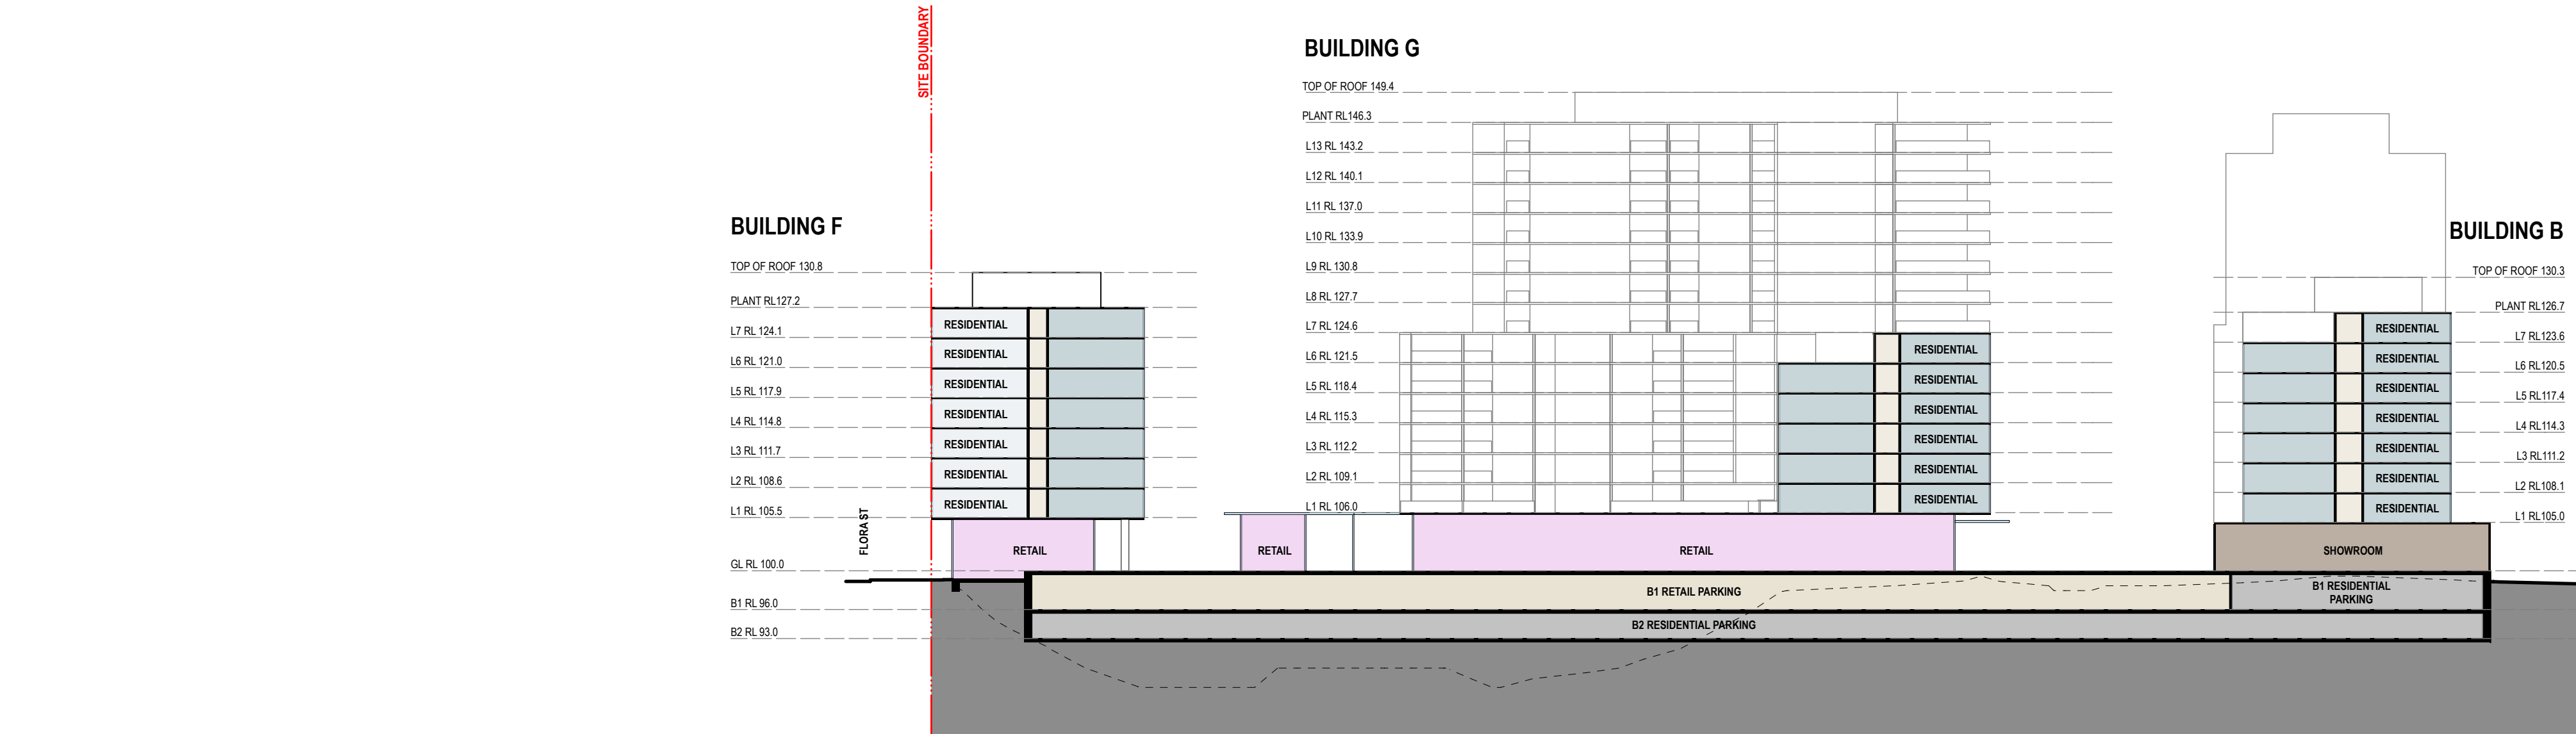


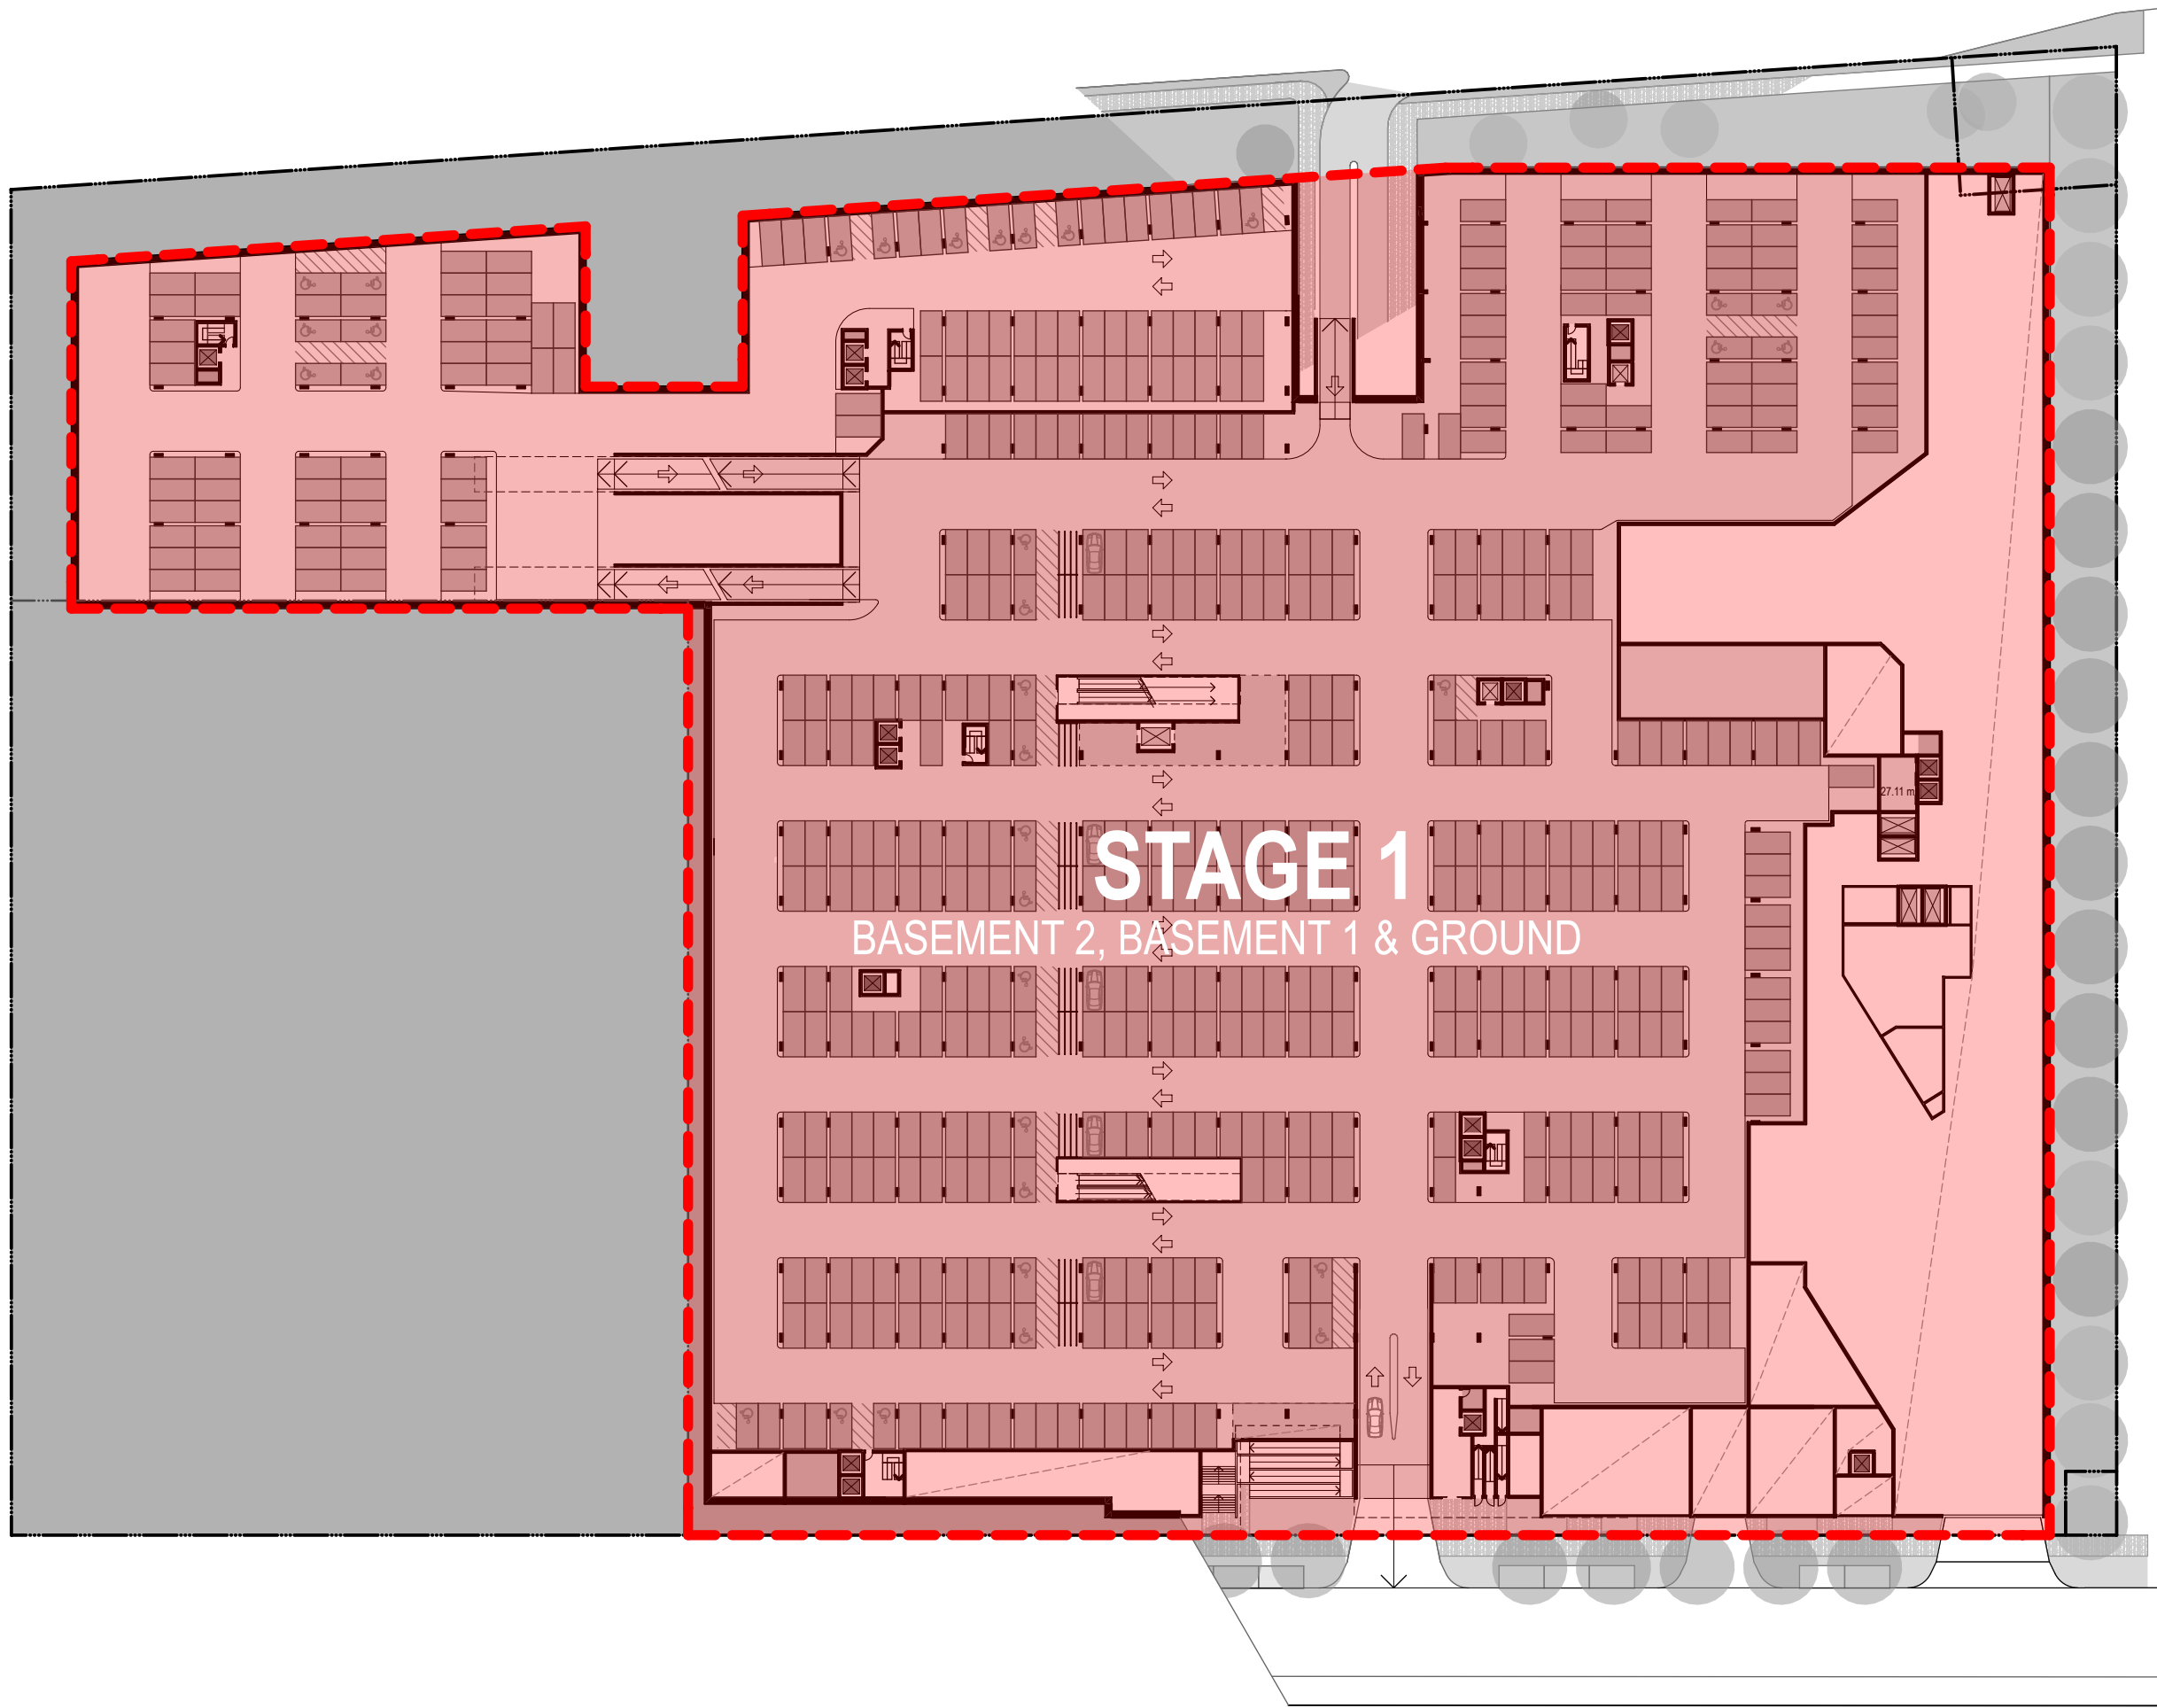

BASEMENT PLAN

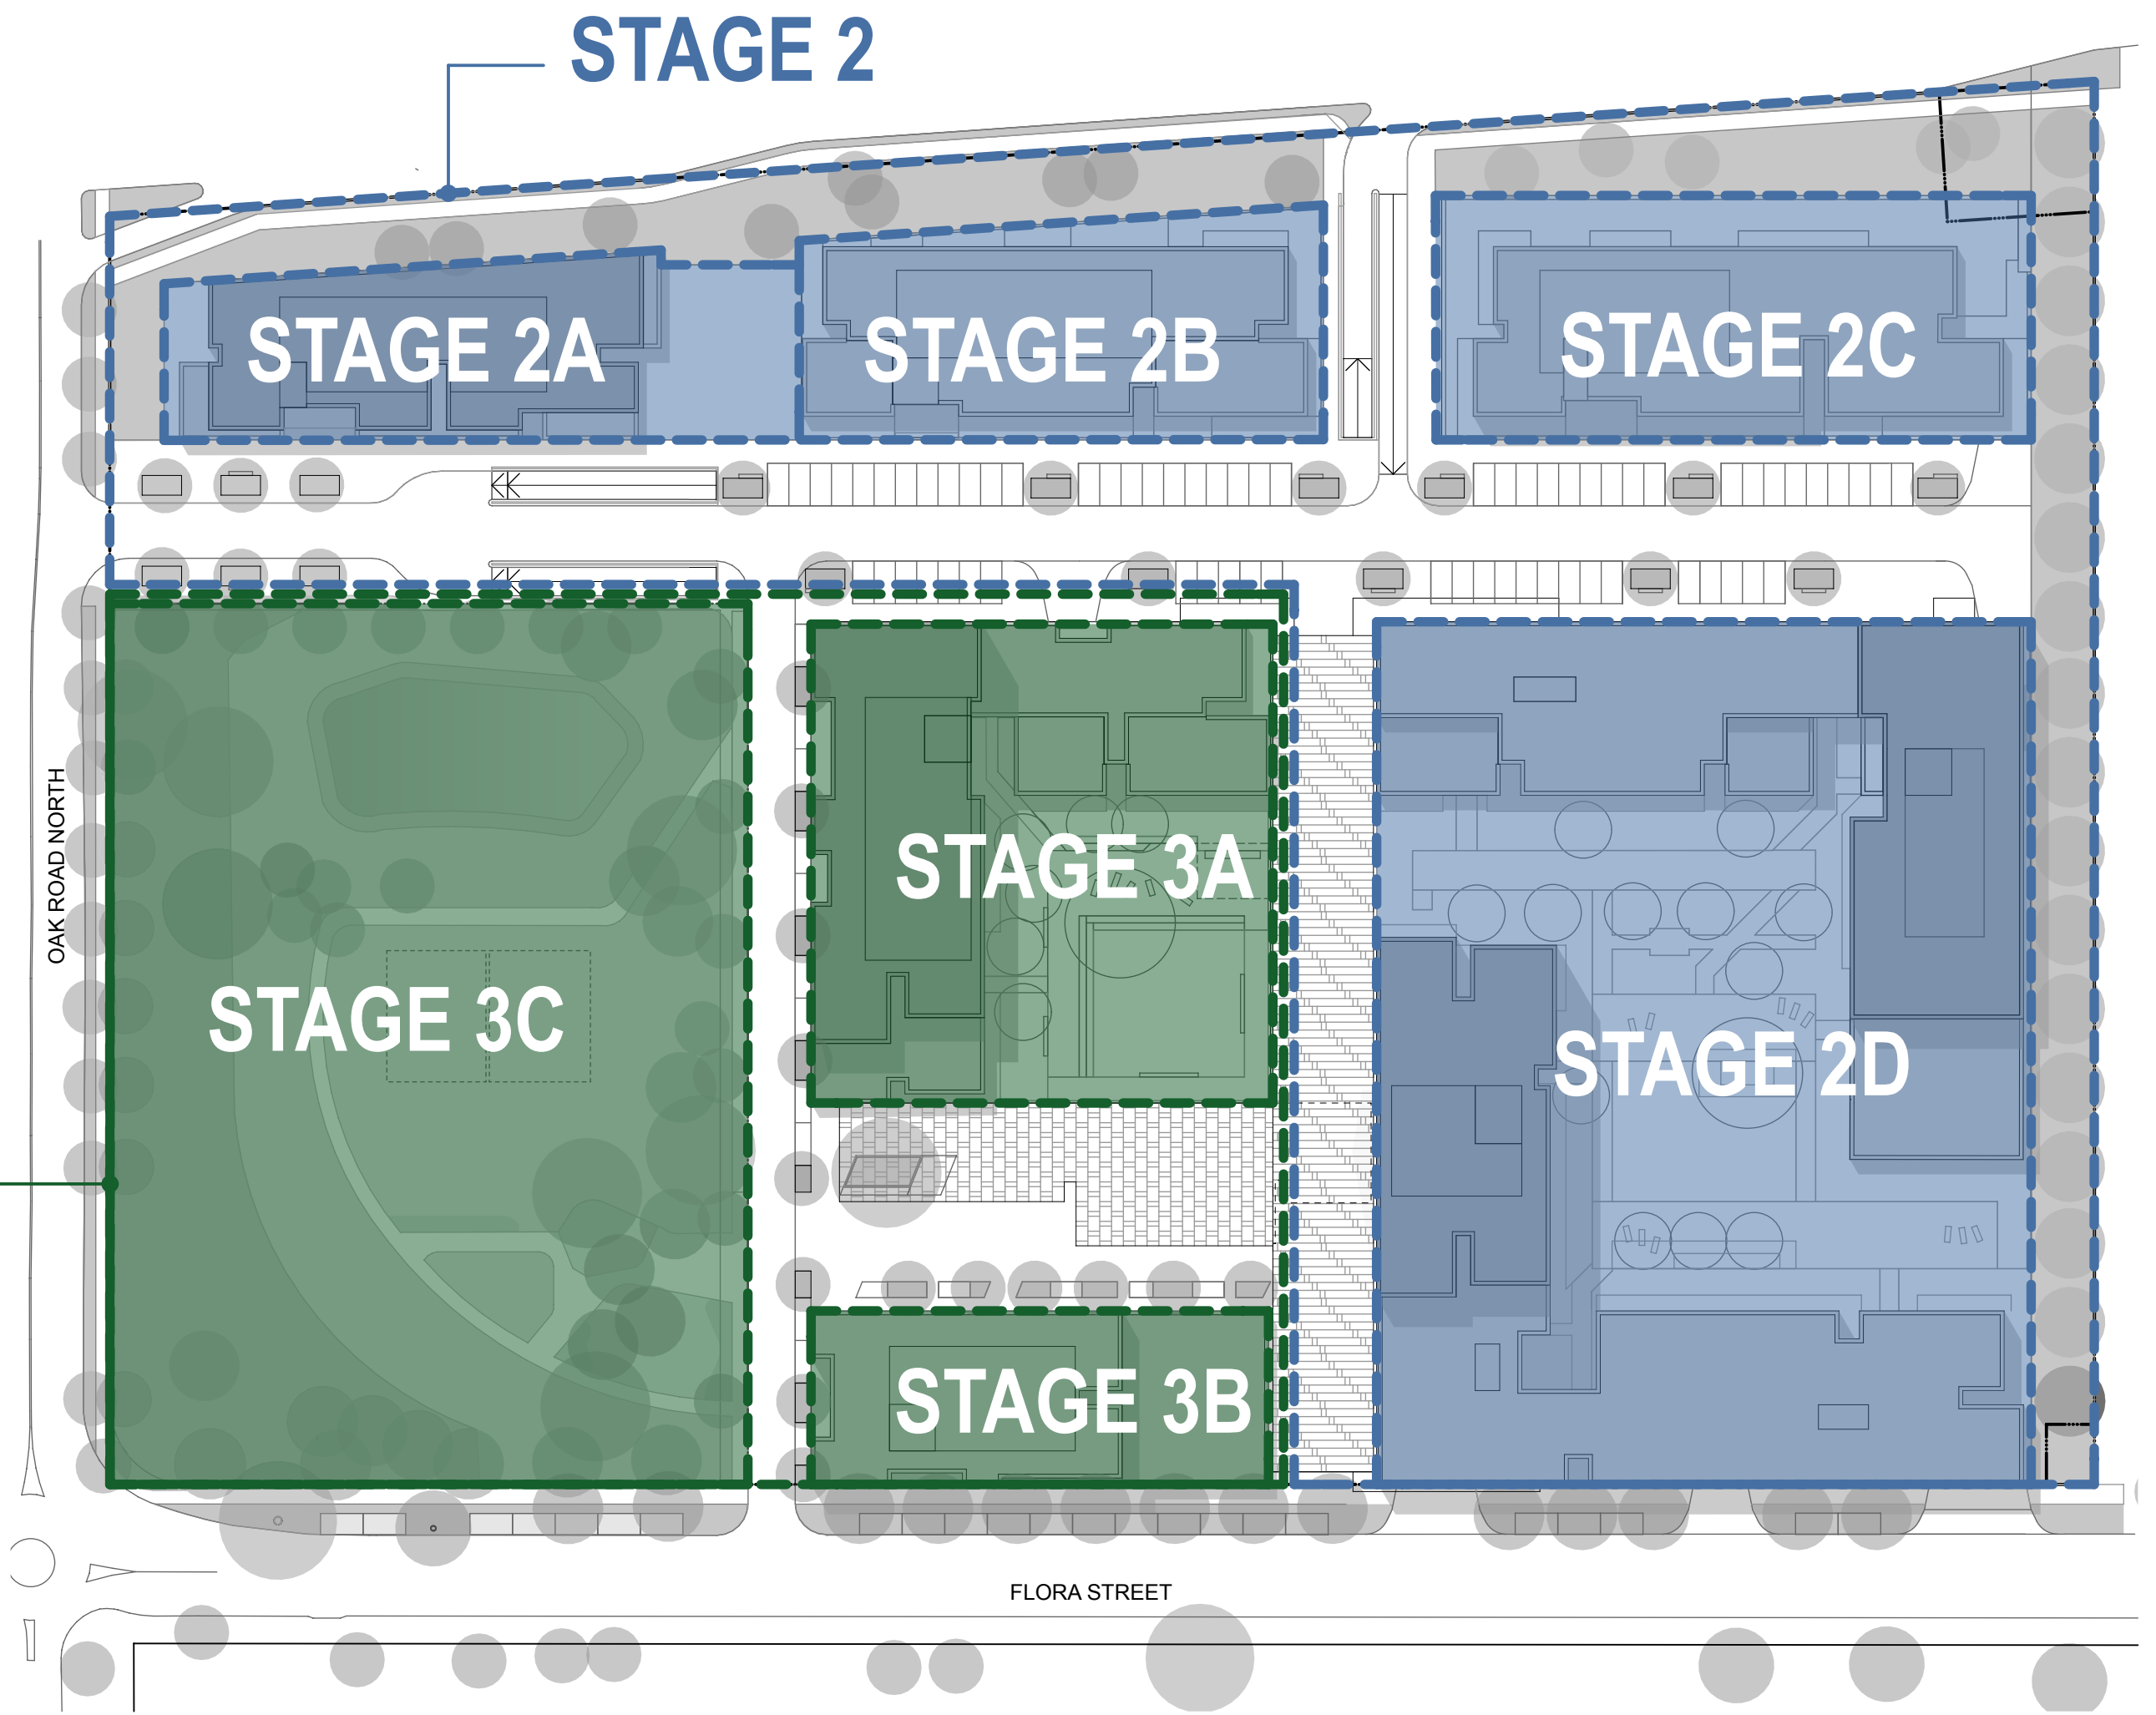

ROOF PLAN

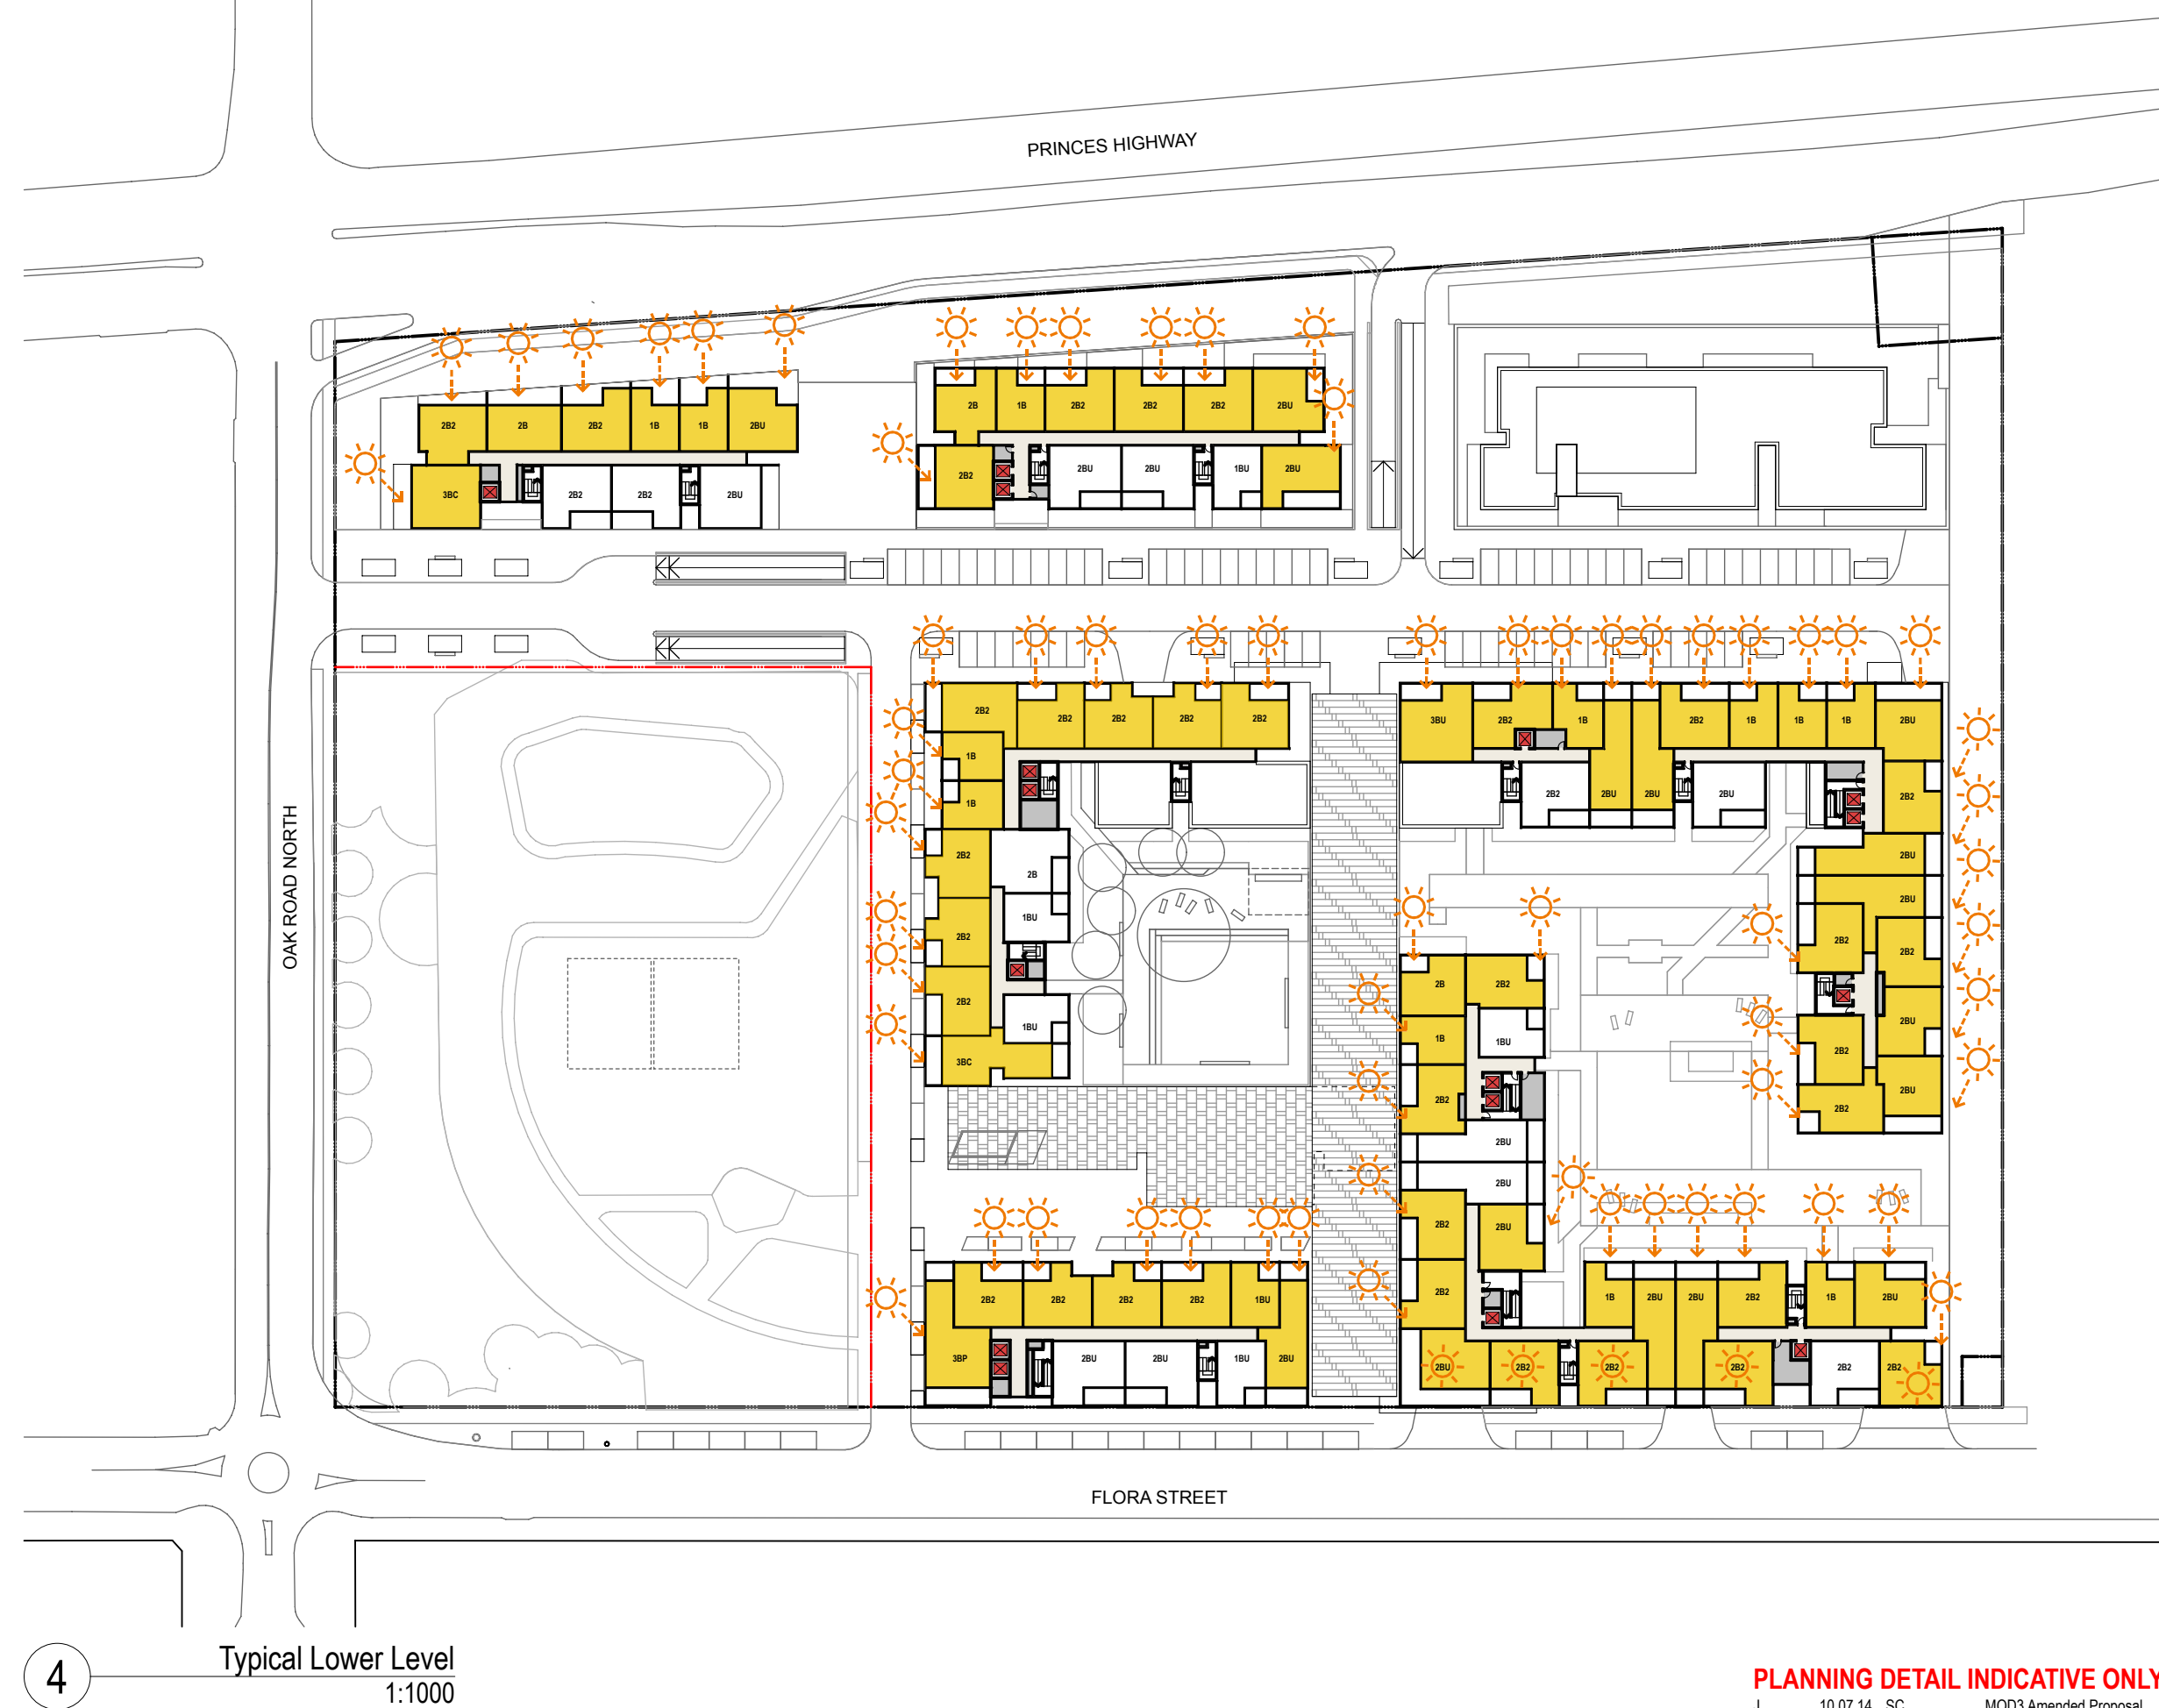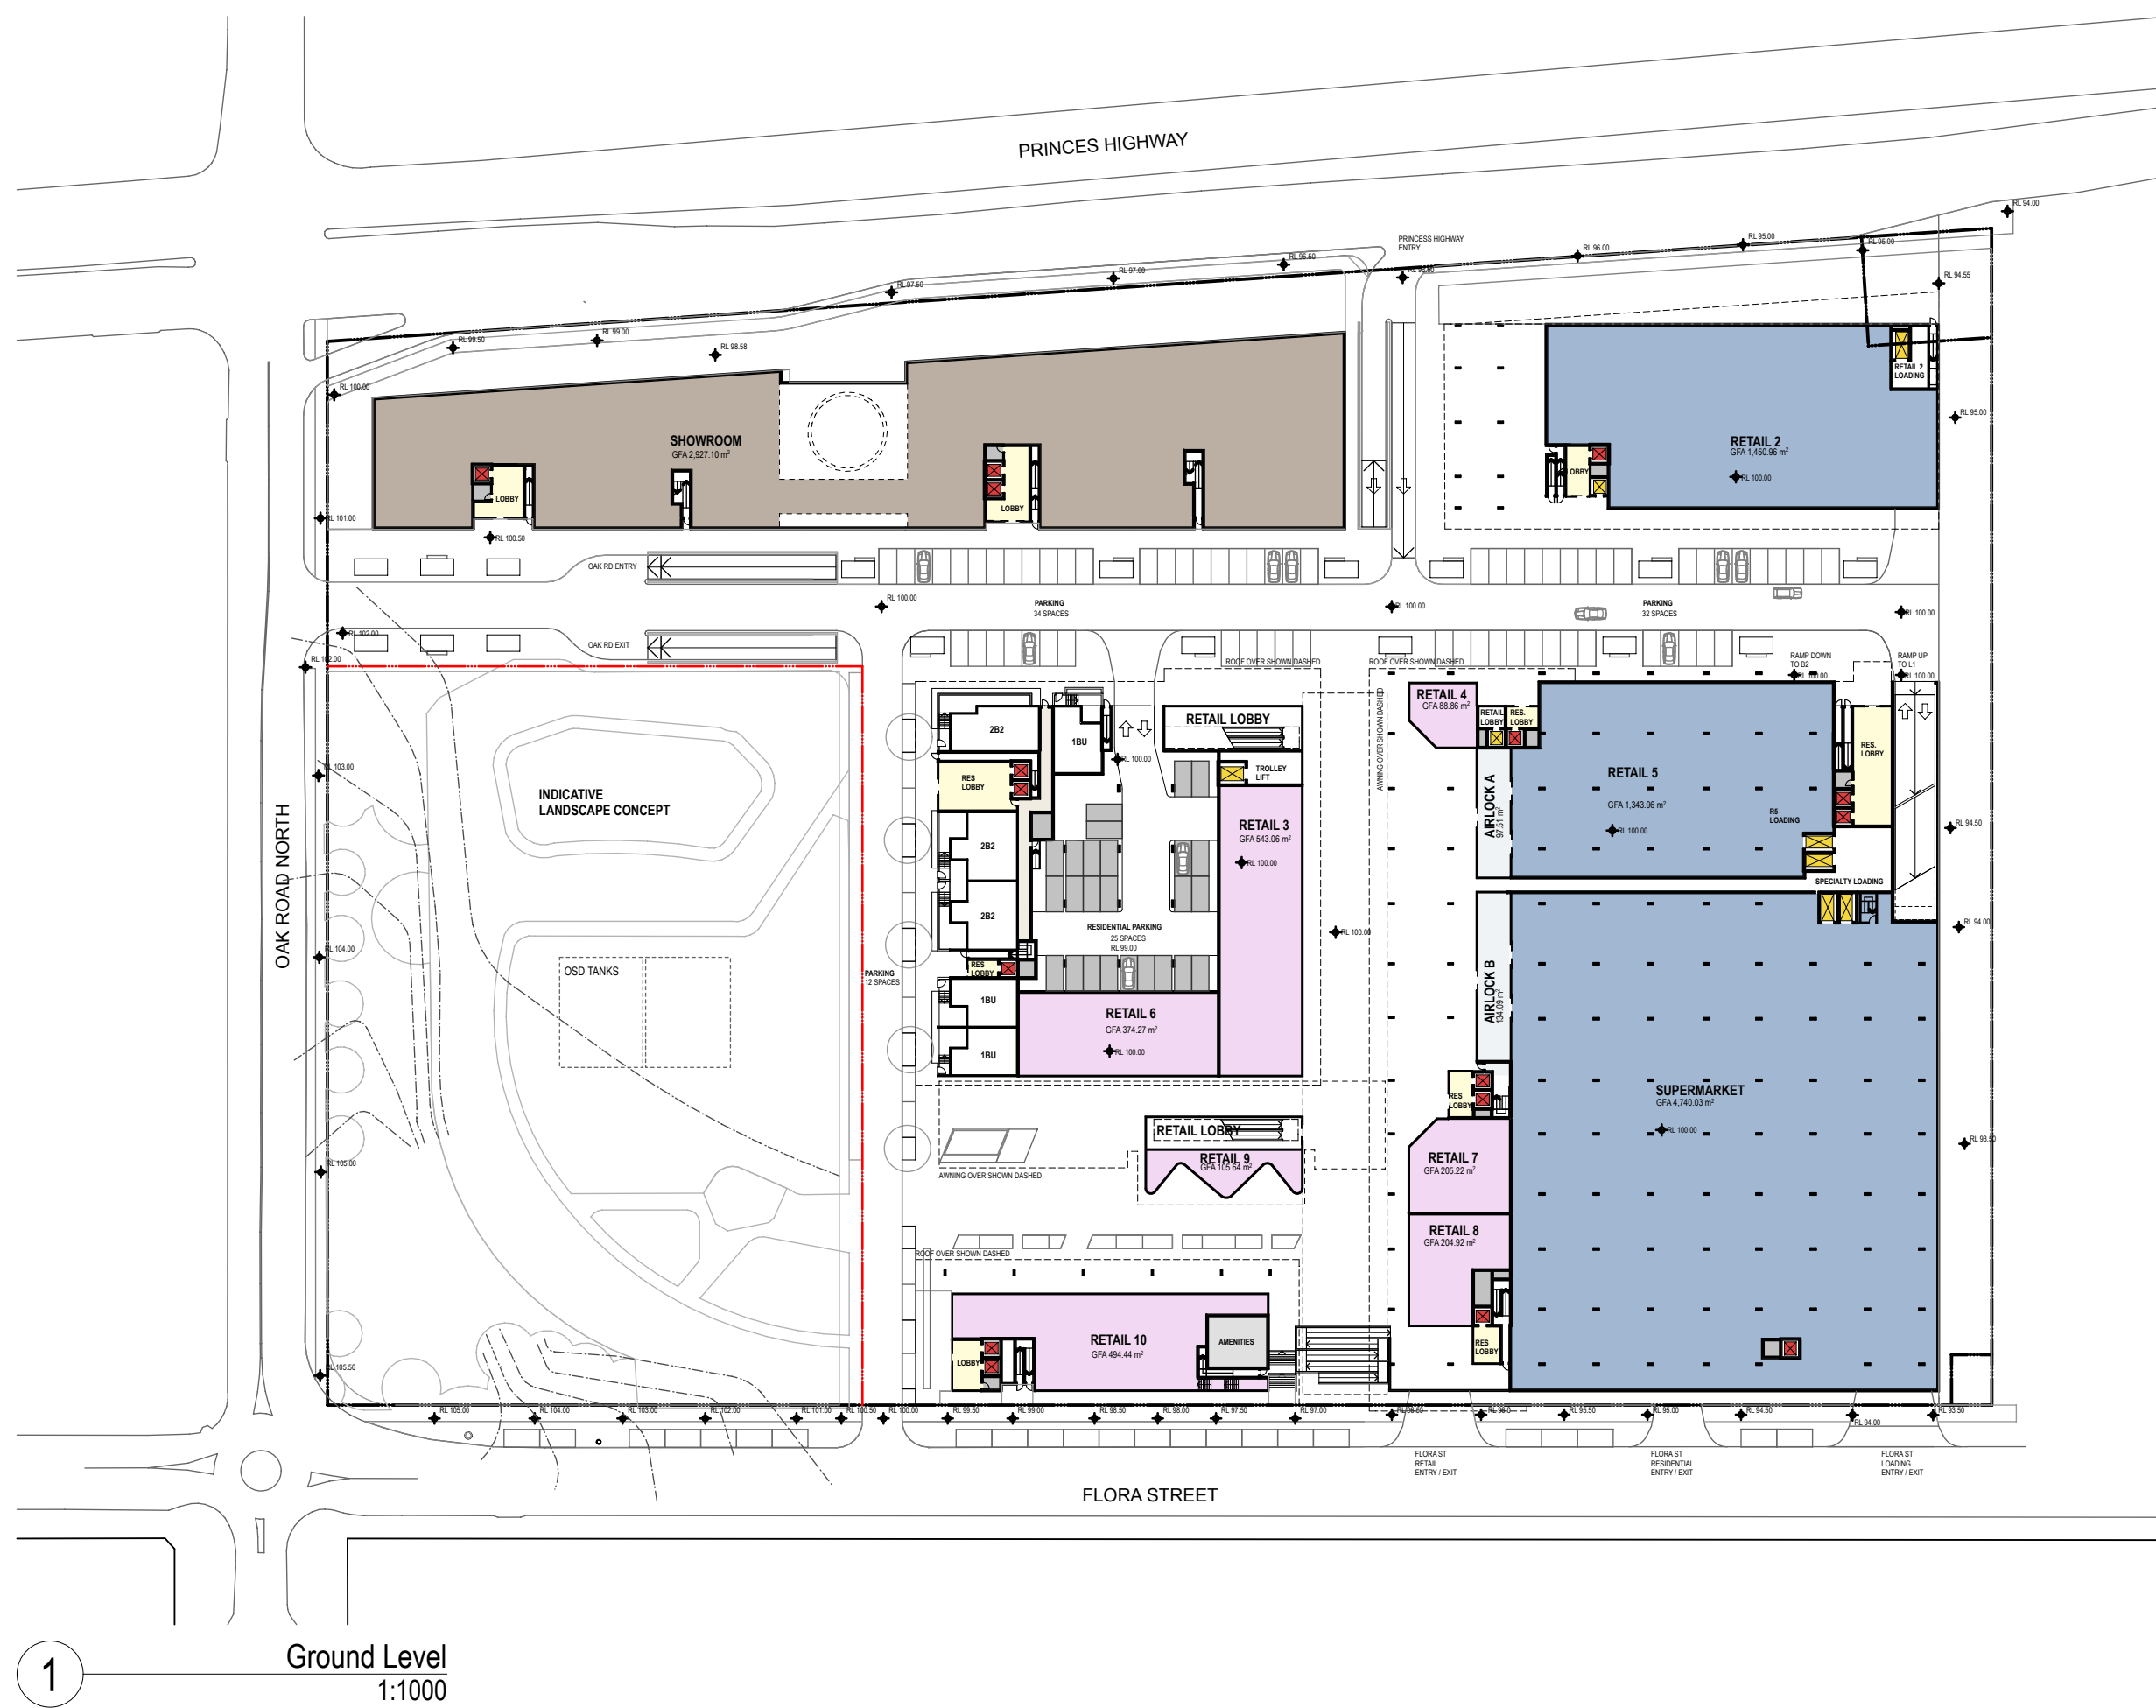

NOTES
THIS DRAWING IS THE COPYRIGHT © OF TURNER. NO REPRODUCTION WITHOUT PERMISSION. UNLESS NOTED OTHERWISE THIS DRAWING IS NOT FOR CONSTRUCTION. ALL DIMENSIONS AND LEVELS ARE TO BE CHECKED ON SITE PRIOR TO THE COMMENCEMENT OF WORK. IN THE EVENT OF ANY DISCREPANCIES FOR CLARIFICATION BEFORE PROCEEDING WITH WORK, DRAWINGS ARE NOT TO BE SCALED. USE ONLY FIGURED DIMENSIONS. REFER TO CONSULTANT DOCUMENTATION FOR FURTHER INFORMATION.

DLCS Quality Endorsed Company ISO 9001:2008, Licence Number 4188
Notified Architect Nicholas Turner 9392, APR 99 264 554 971

CLIENT
PAYCE
Level 37, Chifley Tower 2 Chifley Square
Sydney NSW 2000 Australia

Project Title
KIRRAWEE BRICK PIT
KIRRAWEE

Drawing Title
GA Plans
SEPP 65 Solar Access

PLANNING DETAIL INDICATIVE ONLY
10.07.14 SC MOD3 Amended Proposal

Rev.	Date	Approved by	Revision Notes	Project No.	Drawn by	North
J				13040	CH	↑

Scale
1:1000 @A1, 50%@A3

Sheet
For Information
A-SK-810-001


turner

Level 1, 410 Crown Street
Sydney NSW 2010
Australia

T +61 2 8668 0000
F +61 2 8668 0088
turner@turner.com.au



1 Typical Mid Level
1:1000

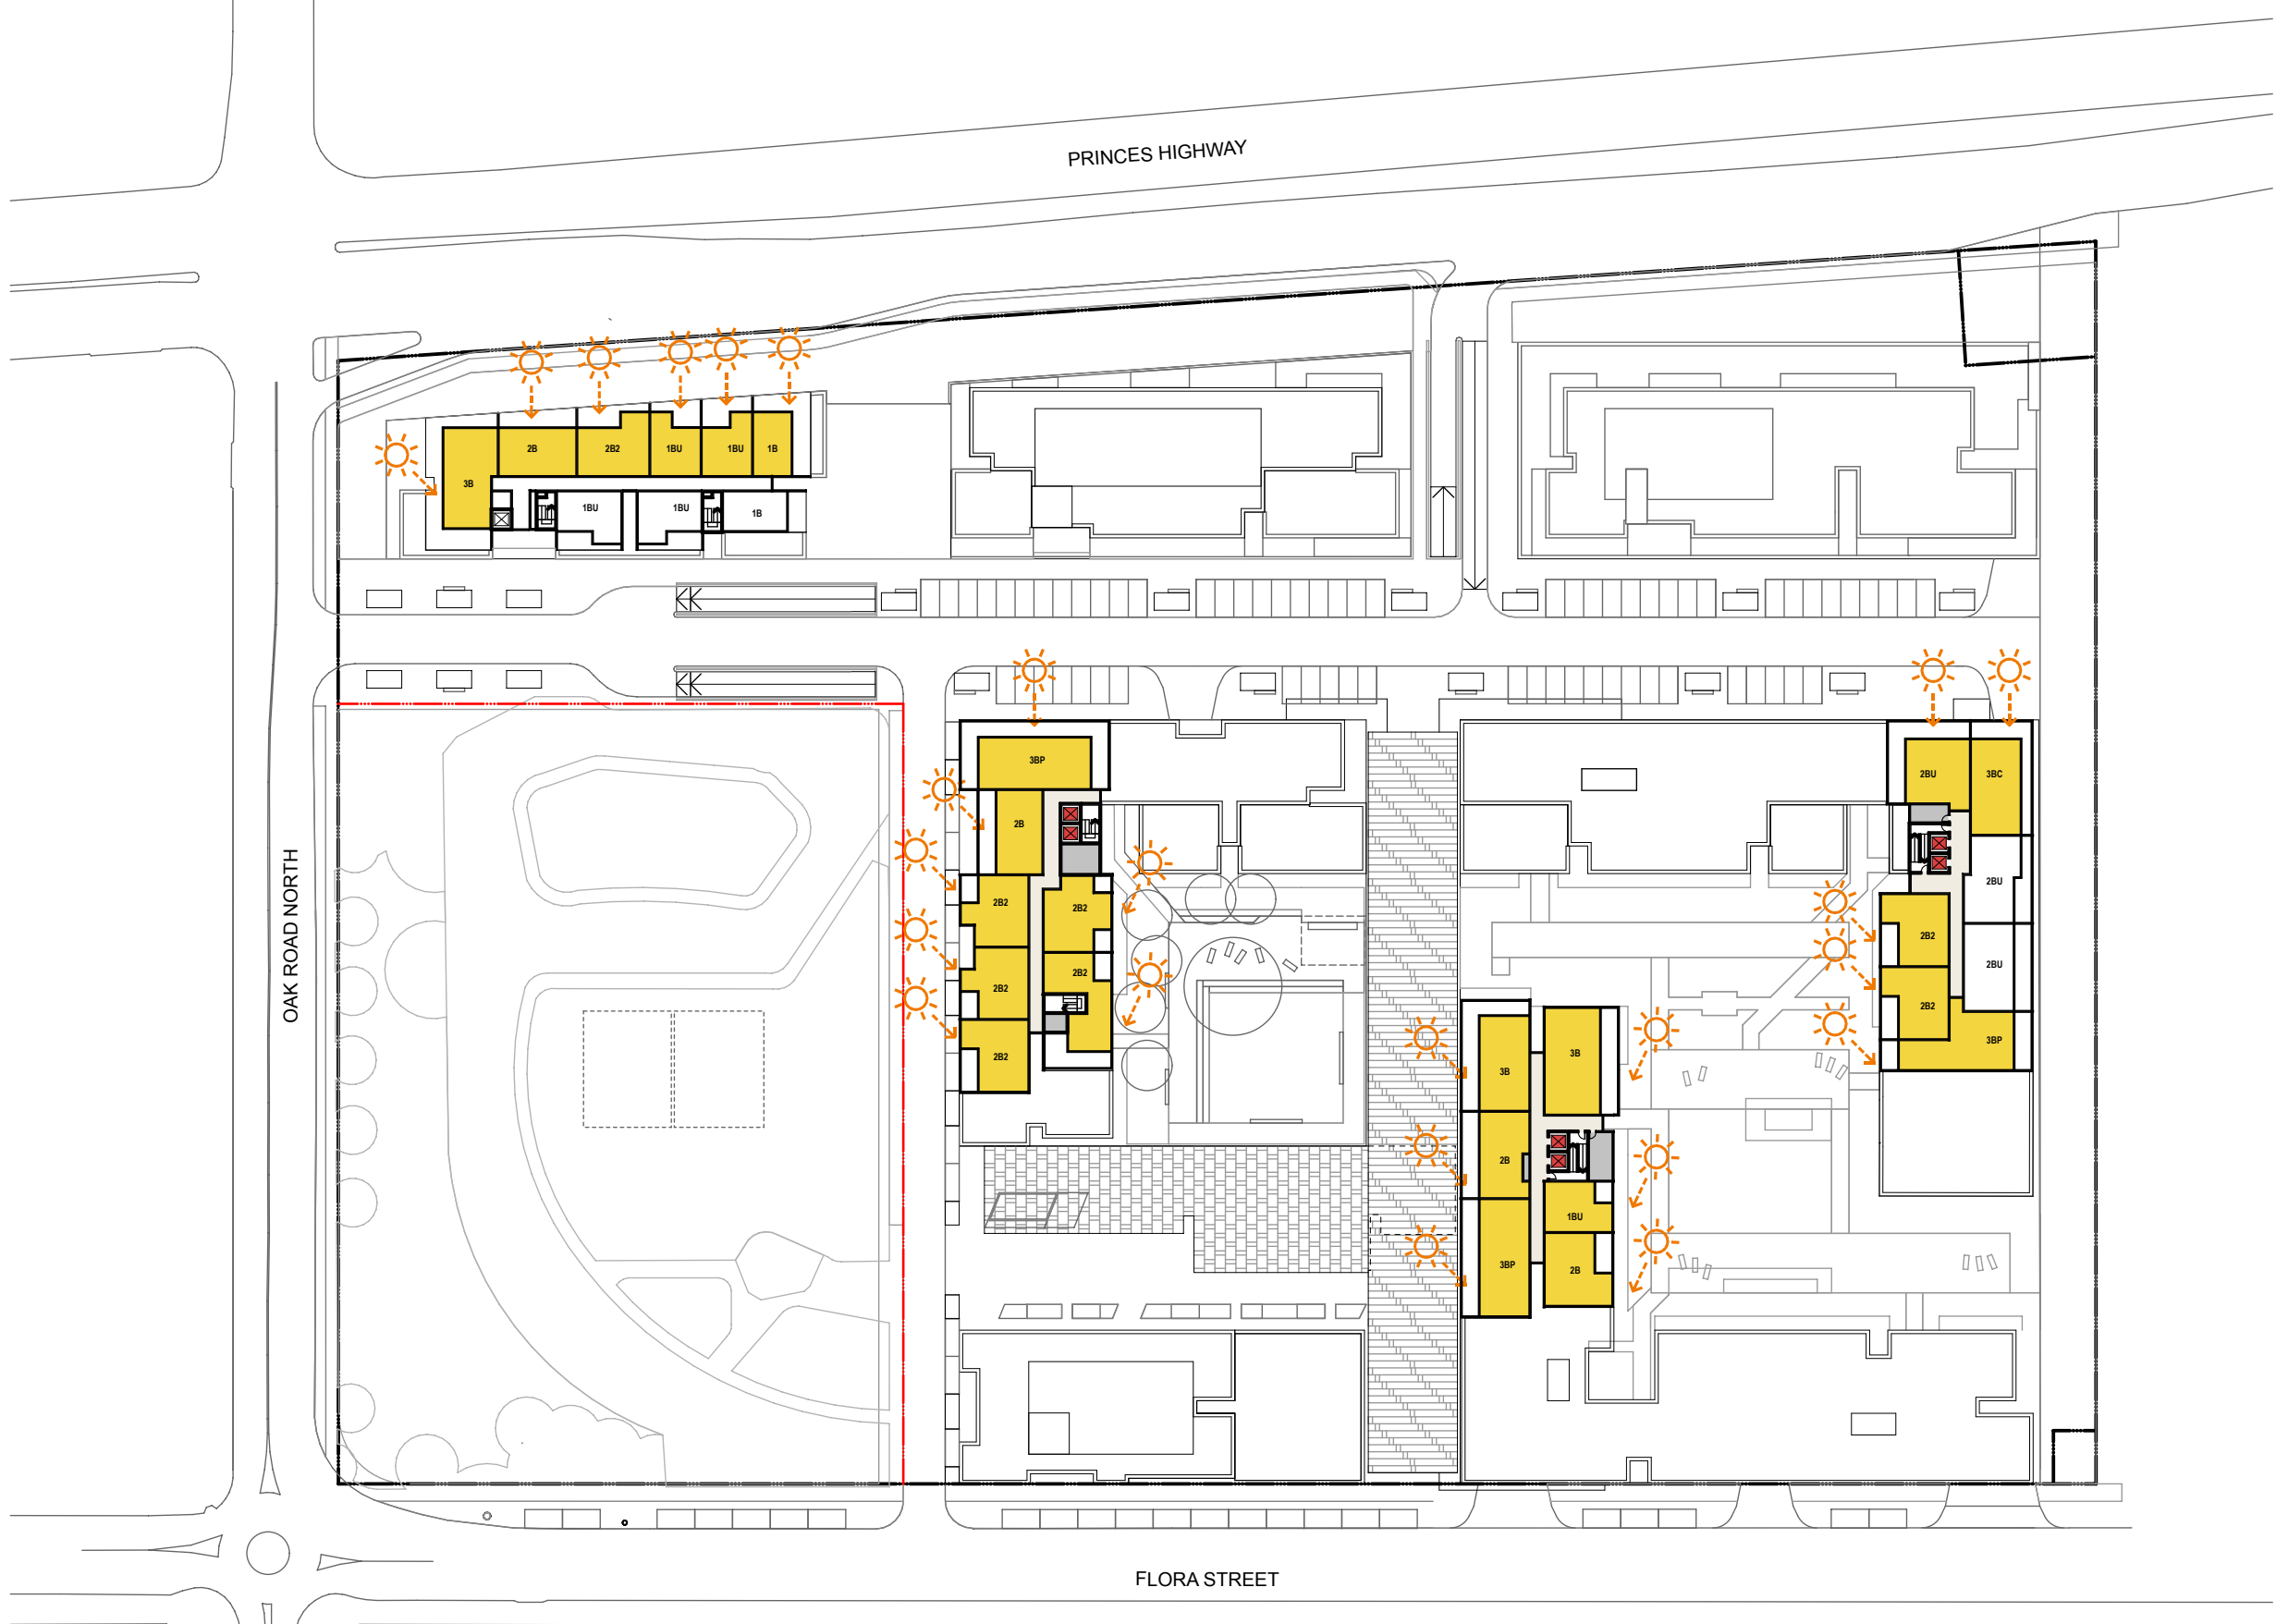

2 Typical Upper Level
1:1000

SUMMARY - SOLAR ACCESS

BUILDING A

TOTAL NUMBER OF APARTMENTS	104
TOTAL APARTMENTS >= 2 HOURS SOLAR ACCESS	74
	71%

BUILDING B

TOTAL NUMBER OF APARTMENTS	74
TOTAL APARTMENTS >= 2 HOURS SOLAR ACCESS	55
	74%

BUILDING C

TOTAL NUMBER OF APARTMENTS	55
TOTAL APARTMENTS >= 2 HOURS SOLAR ACCESS	43
	78%

BUILDING D & E

TOTAL NUMBER OF APARTMENTS	295
TOTAL APARTMENTS >= 2 HOURS SOLAR ACCESS	230
	77%

BUILDING F


TOTAL NUMBER OF APARTMENTS	66
TOTAL APARTMENTS >= 2 HOURS SOLAR ACCESS	47
	71%

BUILDING G

TOTAL NUMBER OF APARTMENTS	155
TOTAL APARTMENTS >= 2 HOURS SOLAR ACCESS	111
	71%

TOTAL

TOTAL NUMBER OF APARTMENTS	749
TOTAL APARTMENTS >= 2 HOURS SOLAR ACCESS	560
	74%

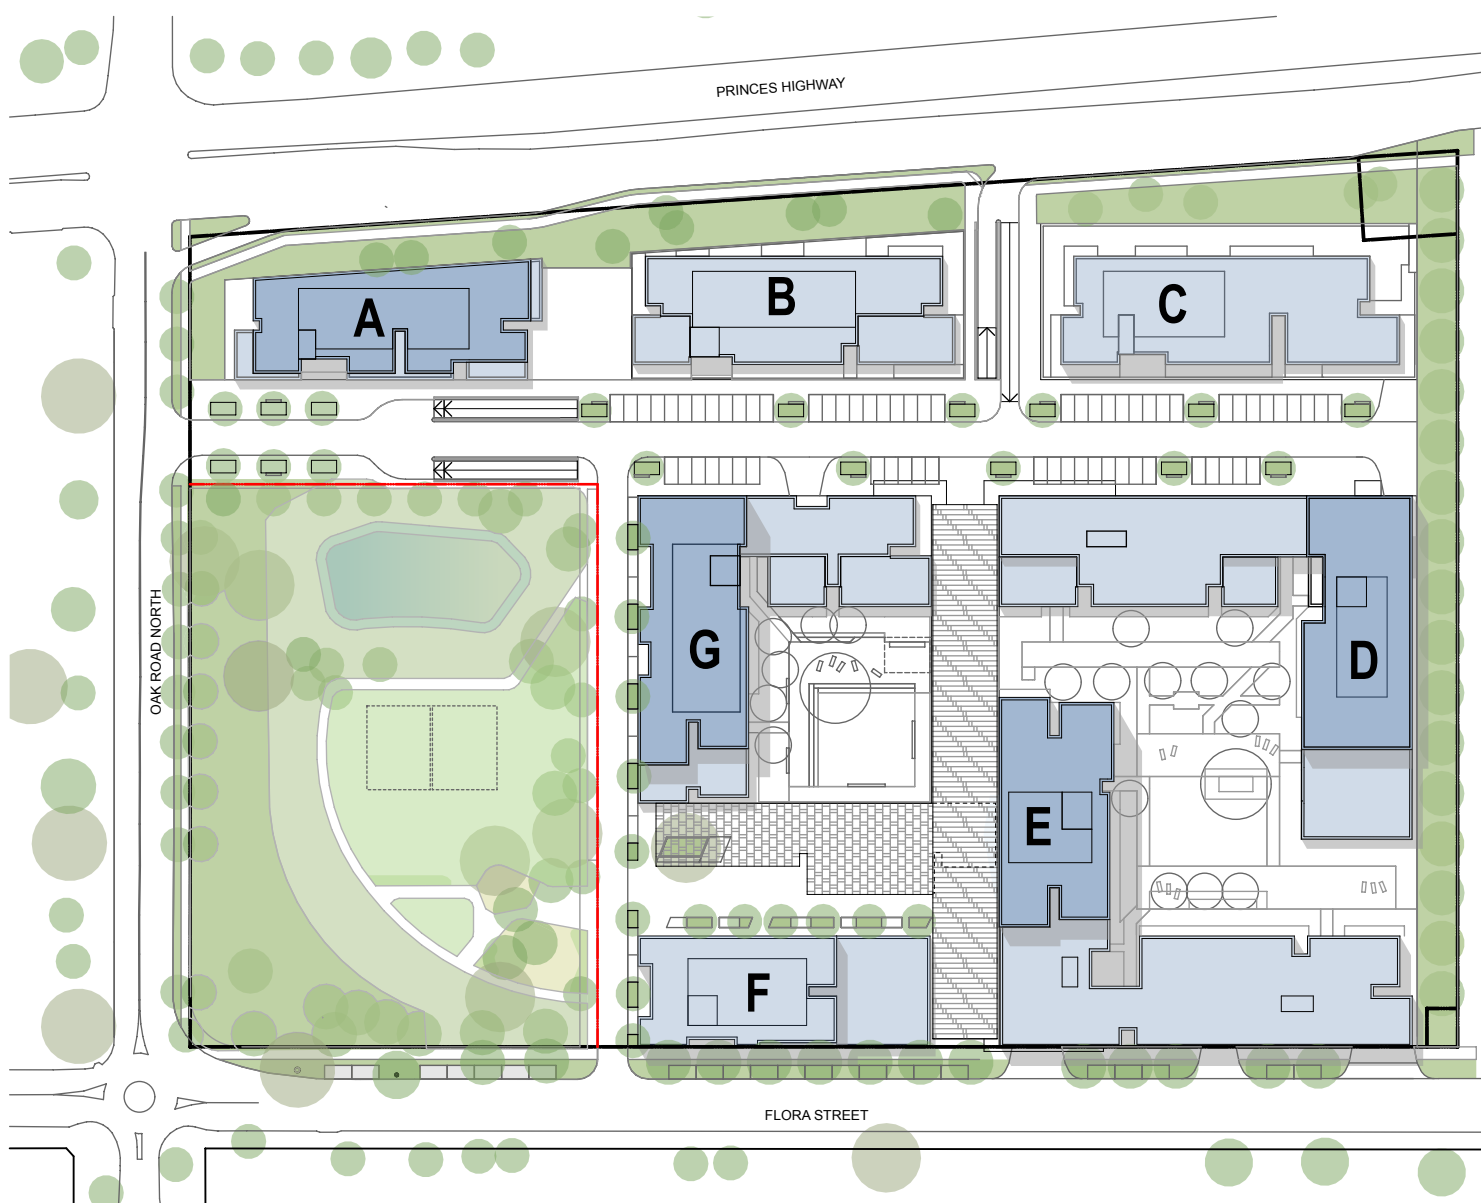

NOTES
THIS DRAWING IS THE COPYRIGHT © OF TURNER. NO REPRODUCTION WITHOUT PERMISSION. UNLESS NOTED OTHERWISE THIS DRAWING IS NOT FOR CONSTRUCTION. ALL DIMENSIONS AND LEVELS ARE TO BE CHECKED ON SITE PRIOR TO THE COMMENCEMENT OF WORK. ANY TURN OF ANY DISCREPANCIES FOR CLARIFICATION BEFORE PROCEEDING WITH WORK. DRAWINGS ARE NOT TO BE SCALED. USE ONLY FIGURED DIMENSIONS. REFER TO CONSULTANT DOCUMENTATION FOR FURTHER INFORMATION.

DLCS Quality Endorsed Company ISO 9001:2008, Licence Number 4168
Notified Architect Nicholas Turner 9002, APR 09 004 004 001

CLIENT
PAYCE
Level 37, Chifley Tower 2 Chifley Square
Sydney NSW 2000 Australia

Project Title
KIRRAWEE BRICK PIT
KIRRAWEE



Drawing Title
GA Plans
SEPP 65 Solar Access

PLANNING DETAIL INDICATIVE ONLY
J 10.07.14 SC MOD3 Amended Proposal

Rev.	Date	Approved by	Revision Notes	Project No.	Drawn by	North
Scale	1:1000, 1:1500 @A1, 50%@A3			13040	CH	↑
Status				Dwg No.	Rev	J
For Information				A-SK-810-002		

turner

Level 1, 410 Crown Street
Sydney NSW 2010
Australia
T +61 2 8668 0000
F +61 2 8668 0088
turner@turner.com.au

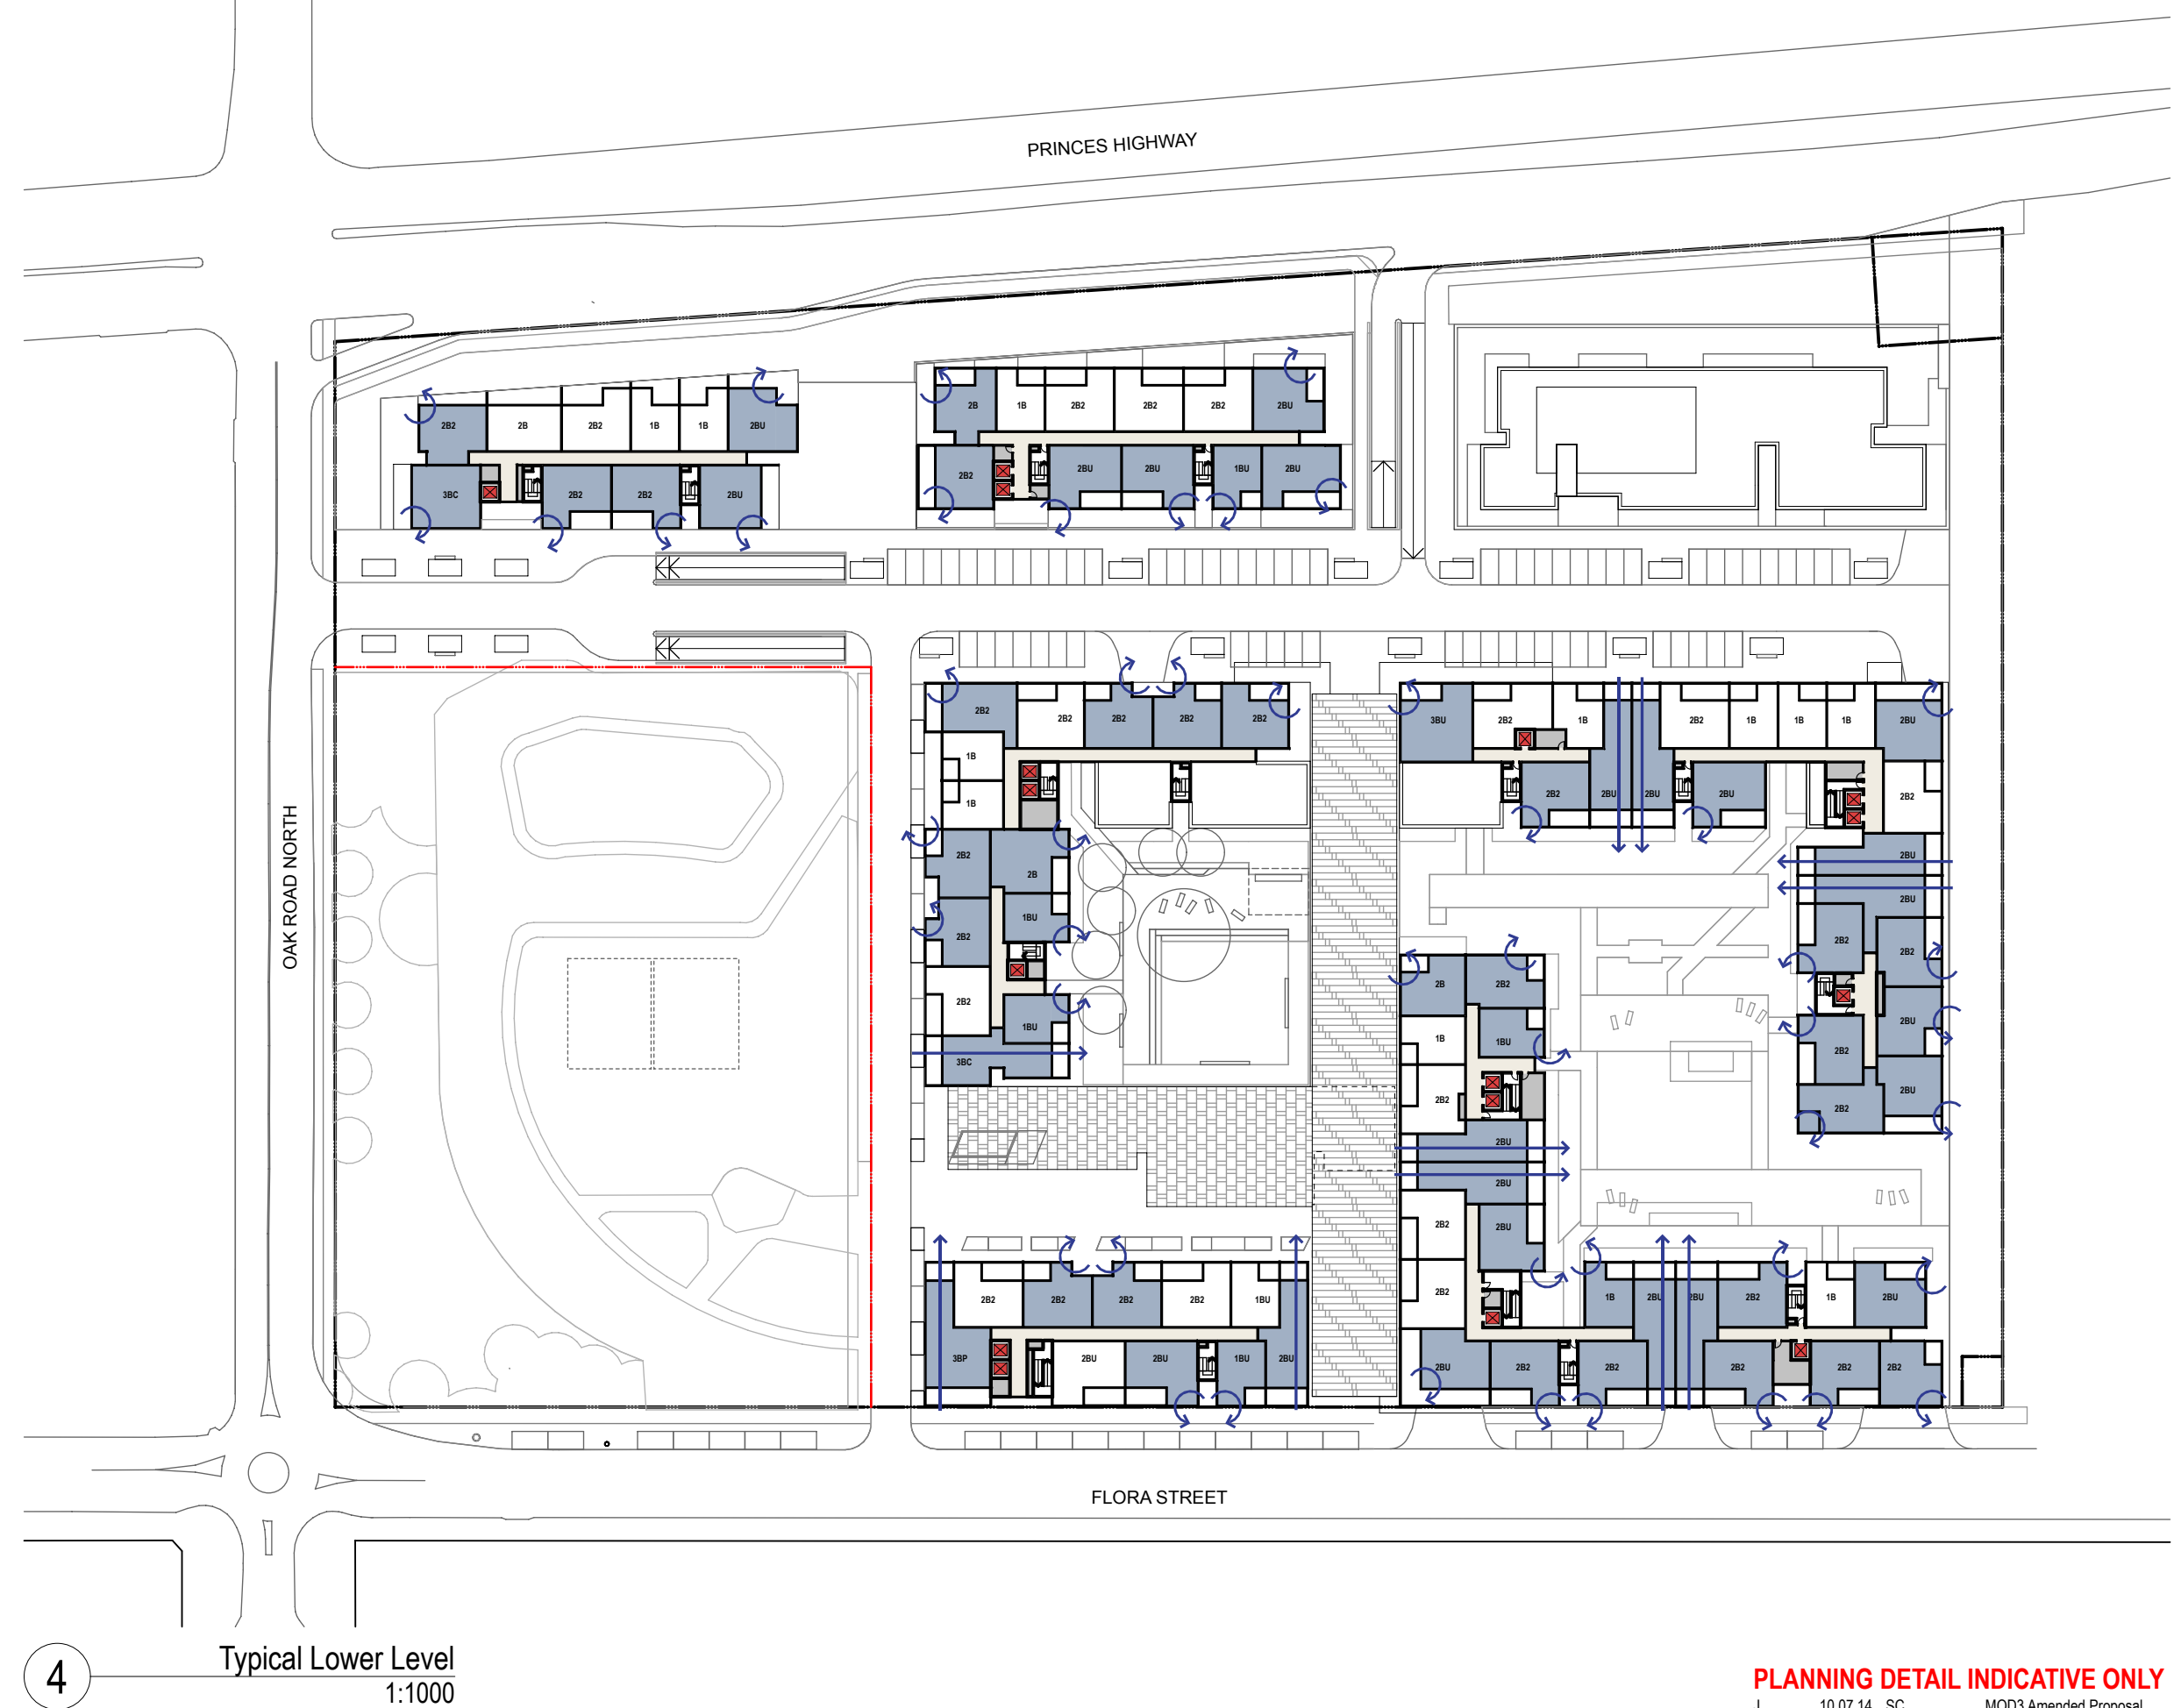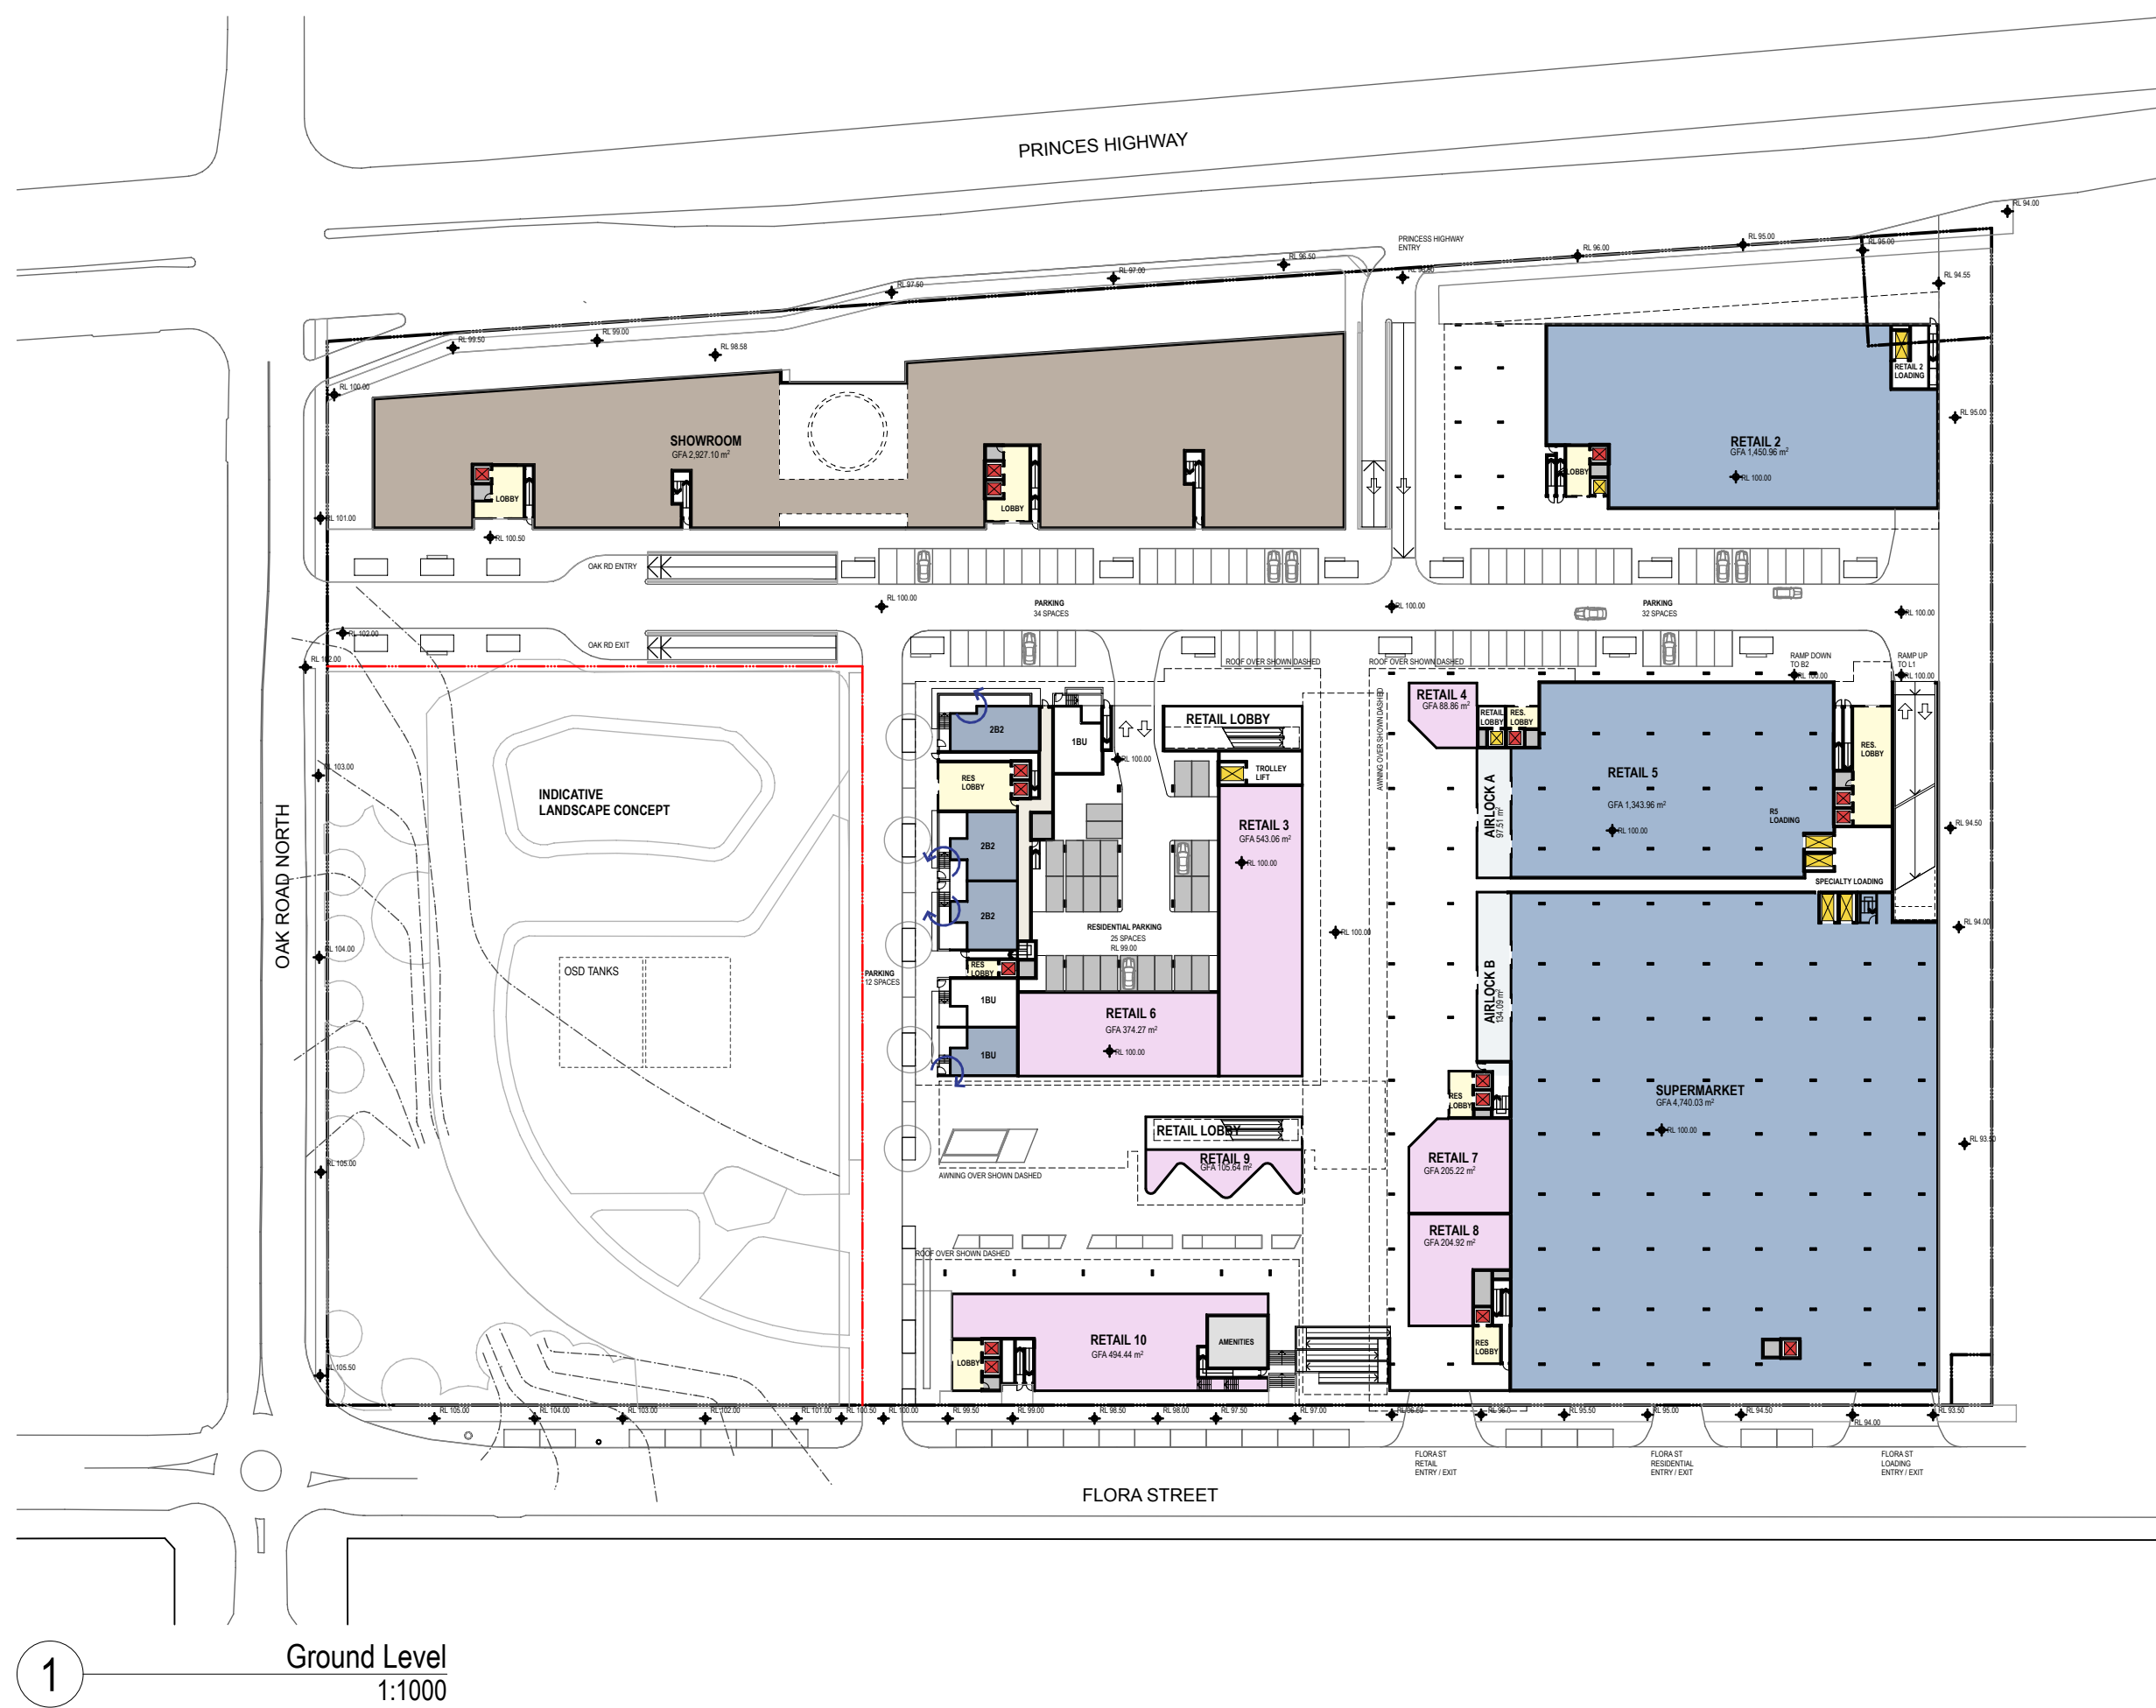

NOTES
THIS DRAWING IS THE COPYRIGHT © OF TURNER. NO REPRODUCTION WITHOUT PERMISSION. UNLESS NOTED OTHERWISE THIS DRAWING IS NOT FOR CONSTRUCTION. ALL DIMENSIONS AND LEVELS ARE TO BE CHECKED ON SITE. PRIOR TO THE COMMENCEMENT OF WORK, NOTIFY TURNER OF ANY DISCREPANCIES FOR CLARIFICATION BEFORE PROCEEDING WITH WORK. DRAWINGS ARE NOT TO BE SCALED. USE ONLY FIGURED DIMENSIONS. REFER TO CONSULTANT DOCUMENTATION FOR FURTHER INFORMATION.

CLIENT
PAYCE
Level 37, Chifley Tower 2 Chifley Square
Sydney NSW 2000 Australia

Project Title
KIRRAWEE BRICK PIT
KIRRAWEE

PLANNING DETAIL INDICATIVE ONLY
10.07.14 SC
MOD3 Amended Proposal

Rev.	Date	Approved by	Revision Notes	Project No.	Drawn by	North
J				13040	CH	↑


Dwg No. **A-SK-820-001**

turner

Level 1, 410 Crown Street
Sydney NSW 2010
Australia
T +61 2 8668 0000
F +61 2 8668 0088
turner@tdo.com.au



1 Typical Mid Level
1:1000

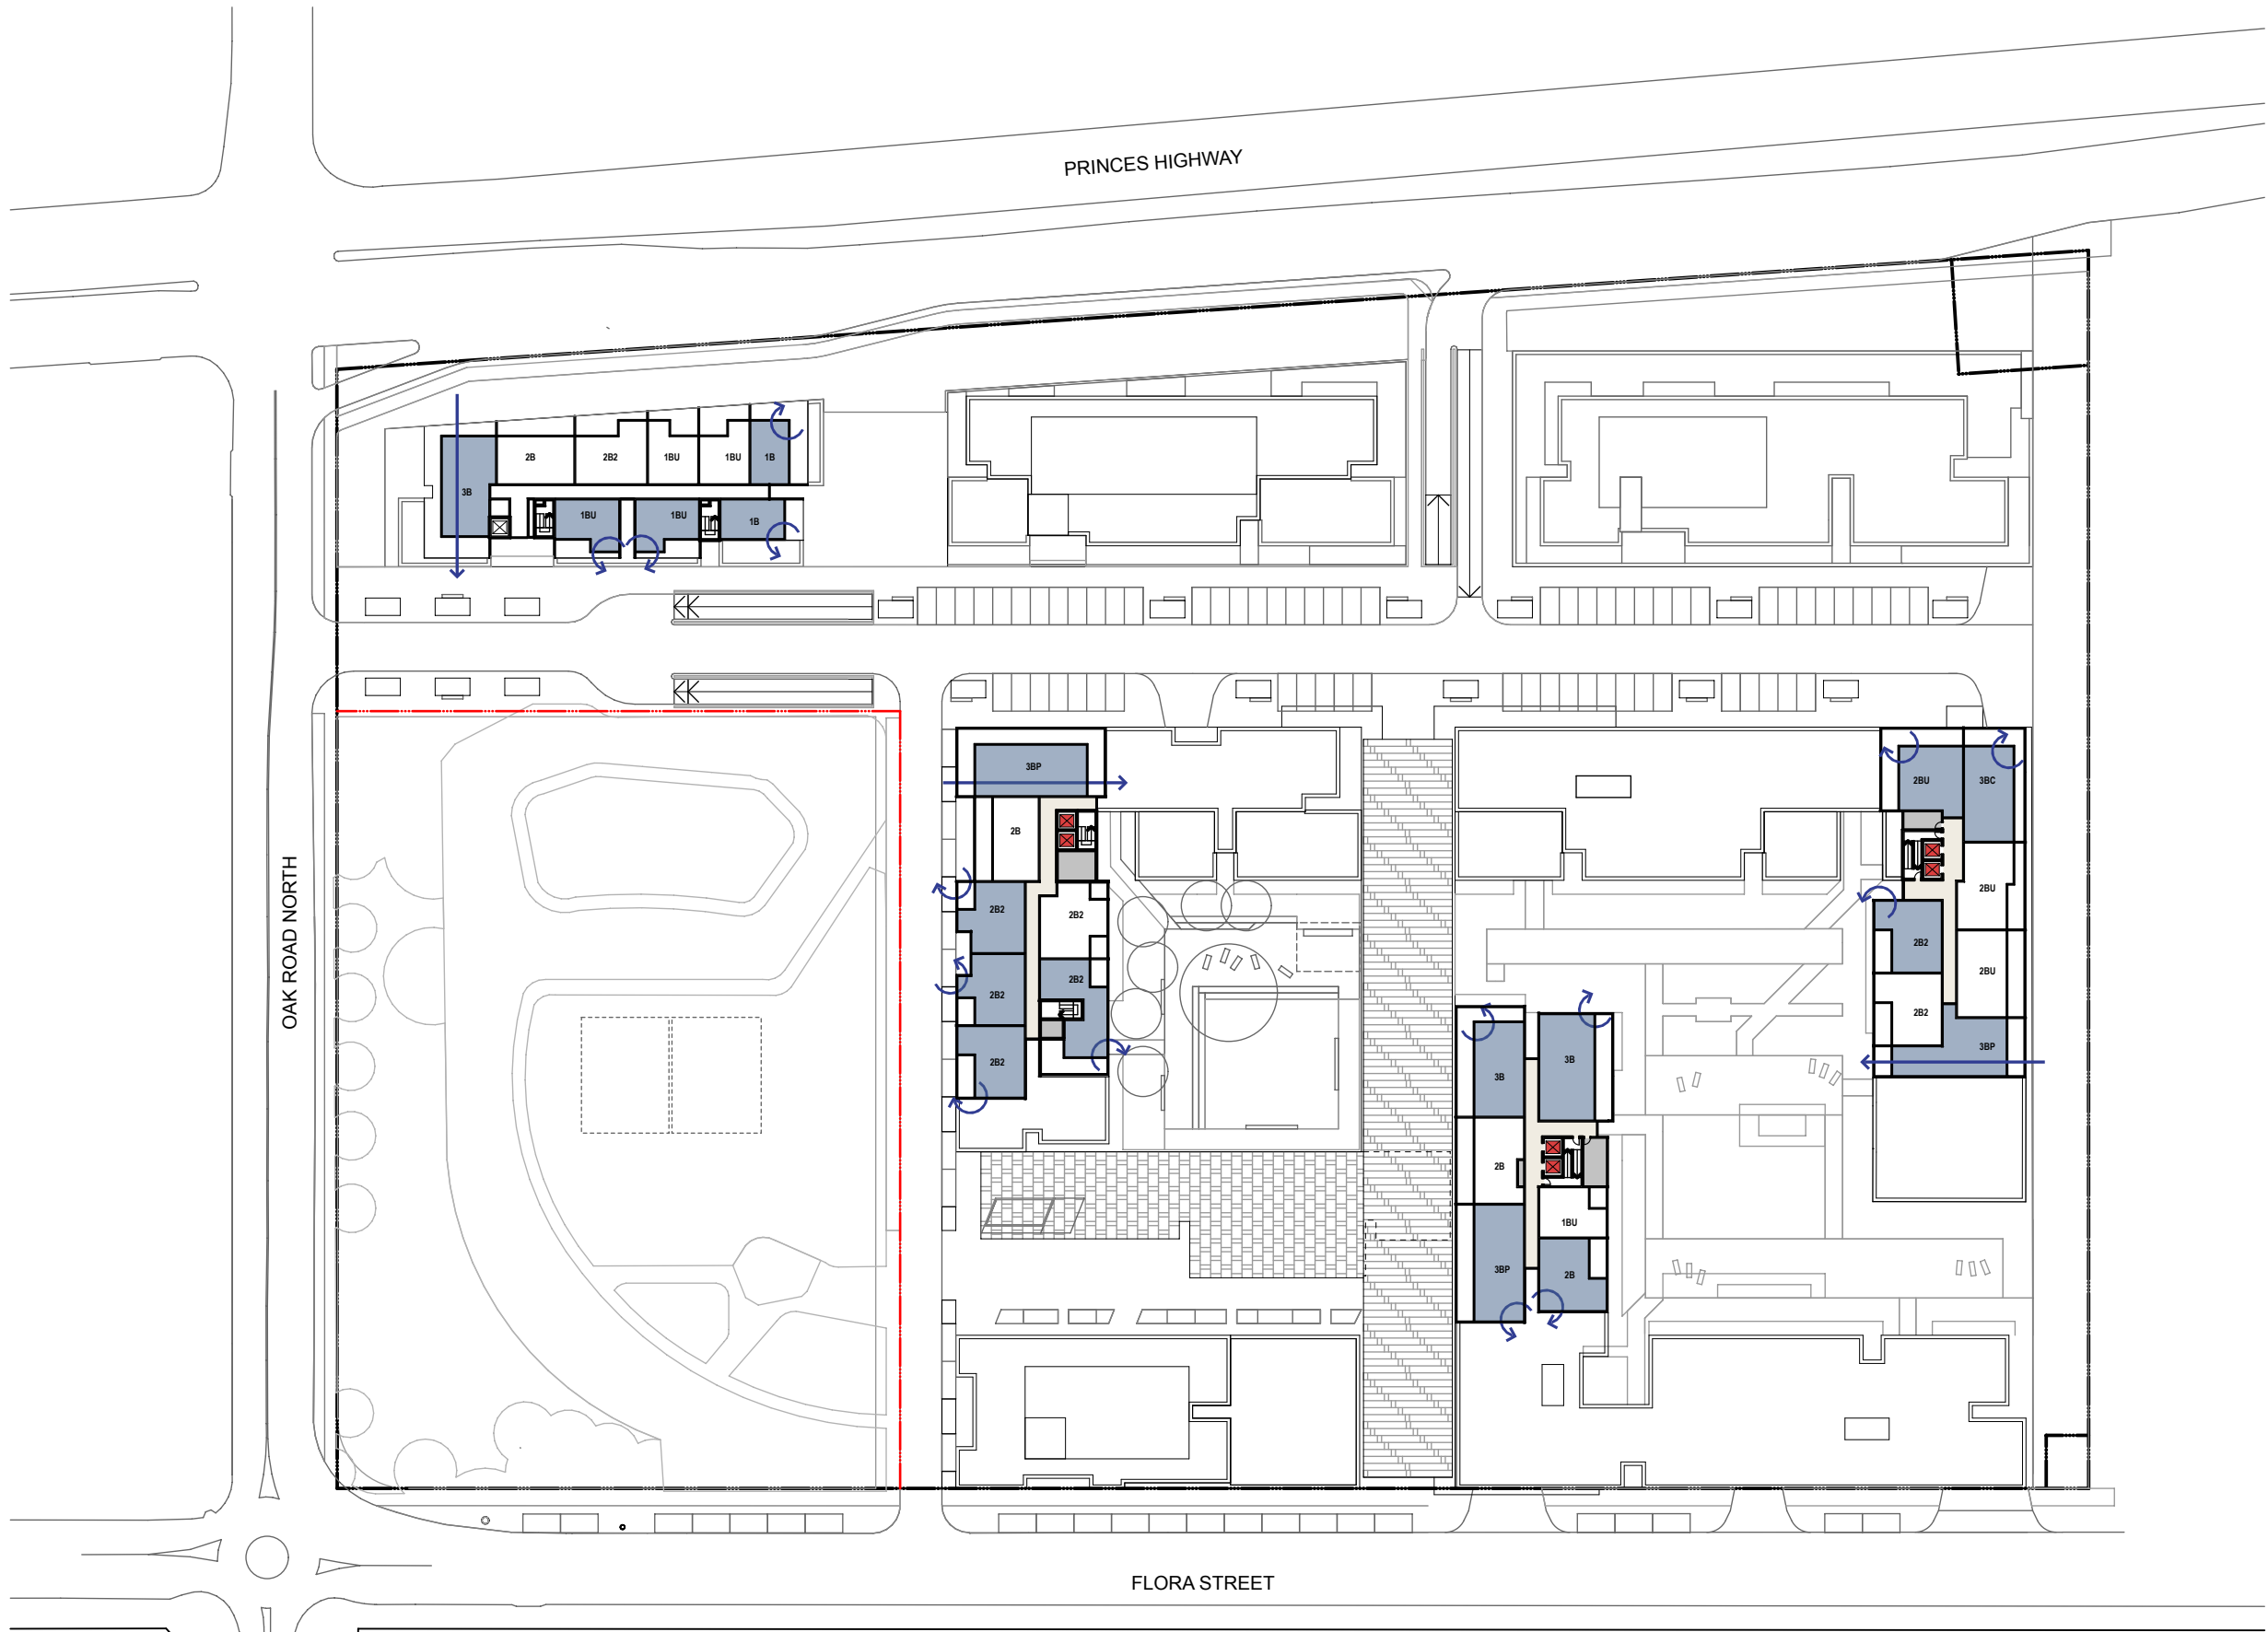

2 Typical Upper Level
1:1000

NOTES
THIS DRAWING IS THE COPYRIGHT © OF TURNER. NO REPRODUCTION WITHOUT PERMISSION. UNLESS NOTED OTHERWISE THIS DRAWING IS NOT FOR CONSTRUCTION. ALL DIMENSIONS AND LEVELS ARE TO BE CHECKED ON SITE PRIOR TO THE COMMENCEMENT OF WORK. INFORM TURNER OF ANY DISCREPANCIES FOR CLARIFICATION BEFORE PROCEEDING WITH WORK. DRAWINGS ARE NOT TO BE SCALED. USE ONLY FIGURED DIMENSIONS. REFER TO CONSULTANT DOCUMENTATION FOR FURTHER INFORMATION.

DLCS Quality Endorsed Company ISO 9001:2008, Licence Number 4168
Notified Architect Nicholas Turner 9002, APR 99 004 004 971

CLIENT
PAYCE
Level 37, Chifley Tower 2 Chifley Square
Sydney NSW 2000 Australia

SUMMARY - CROSS VENTILATION

BUILDING A

TOTAL NUMBER OF APARTMENTS	104
TOTAL CROSS VENTILATED APARTMENTS	64
	61%

BUILDING B

TOTAL NUMBER OF APARTMENTS	74
TOTAL CROSS VENTILATED APARTMENTS	50
	67%

BUILDING C

TOTAL NUMBER OF APARTMENTS	55
TOTAL CROSS VENTILATED APARTMENTS	39
	70%

BUILDING D & E

TOTAL NUMBER OF APARTMENTS	295
TOTAL CROSS VENTILATED APARTMENTS	210
	71%

BUILDING F


TOTAL NUMBER OF APARTMENTS	66
TOTAL CROSS VENTILATED APARTMENTS	42
	63%

BUILDING G

TOTAL NUMBER OF APARTMENTS	155
TOTAL CROSS VENTILATED APARTMENTS	111
	71%

TOTAL

TOTAL NUMBER OF APARTMENTS	749
TOTAL CROSS VENTILATED APARTMENTS	516
	68%

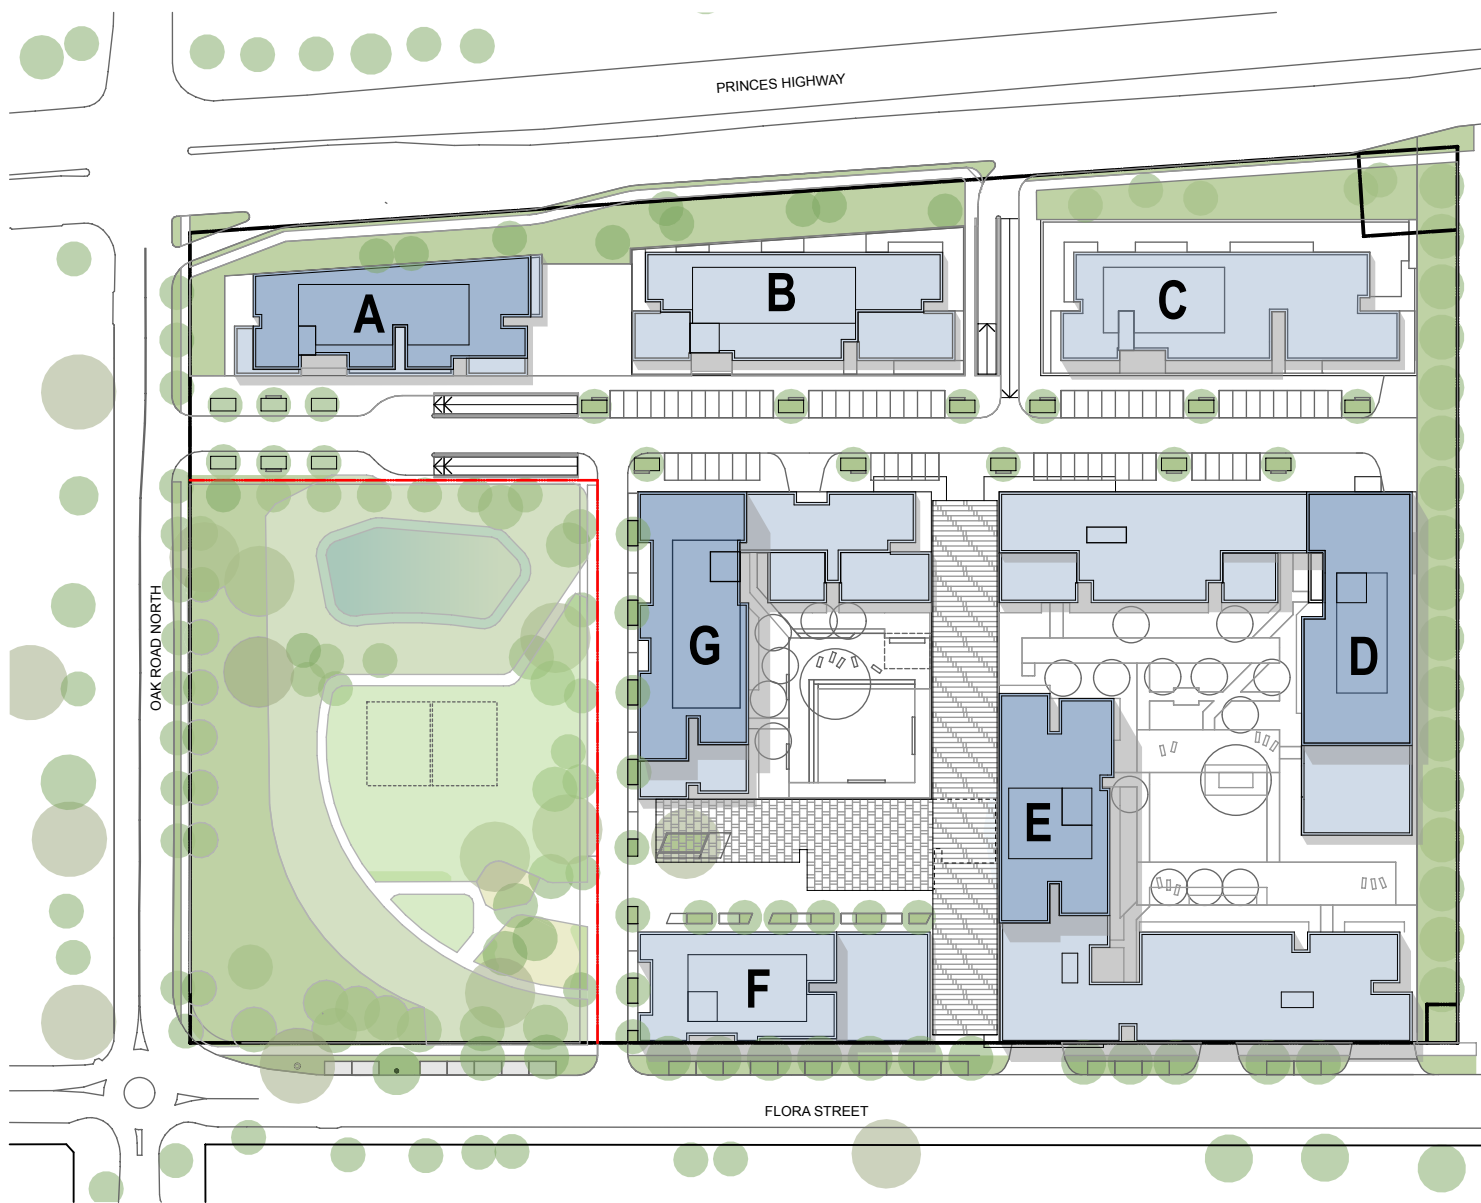

PLANNING DETAIL INDICATIVE ONLY
10.07.14 SC MOD3 Amended Proposal

Project Title
KIRRAWEE BRICK PIT
KIRRAWEE

Drawing Title
GA Plans
SEPP 65 Cross Ventilation

Rev.	Date	Approved by	Revision Notes	Project No.	13040	Drawn by	CH	North
Scale	1:1000, 1:1500 @A1, 50% @A3			Dwg No.	A-SK-820-002	Rev	J	
Status	For Information							

turner

Level 1, 410 Crown Street
Sydney NSW 2010
Australia
T +61 2 8668 0000
F +61 2 8668 0088
turner@tdo.com.au