



PARKING NUMBERS	
RETAIL	468
RESIDENTIAL	959
RESIDENTIAL VISITORS	94
TOTAL	1,521

NOTES  
THIS DRAWING IS THE COPYRIGHT © OF TURNER. NO REPRODUCTION WITHOUT PERMISSION. UNLESS NOTED OTHERWISE THIS DRAWING IS NOT FOR CONSTRUCTION. ALL DIMENSIONS AND LEVELS ARE TO BE CHECKED ON SITE PRIOR TO THE COMMENCEMENT OF WORK. INFORM TURNER OF ANY DISCREPANCIES FOR CLARIFICATION BEFORE PROCEEDING WITH WORK. DRAWINGS ARE NOT TO BE SCALED. USE ONLY FIGURED DIMENSIONS. REFER TO CONSULTANT DOCUMENTATION FOR FURTHER INFORMATION.

CLIENT  
**PAYCE**  
Level 37, Chifley Tower 2 Chifley Square  
Sydney NSW 2000 Australia

LEGEND  
RESIDENTIAL LIFT  
RETAIL LIFT

Project Title  
**KIRRAWEE BRICK PIT**  
KIRRAWEE  
Drawing Title  
**GA Plans**  
Illustrative Ground Level Plan

PLANNING DETAIL INDICATIVE ONLY  
L 23.08.14 SC MOD3 Revised Proposal

Rev.	Date	Approved by	Revision Notes	Project No.	Drawn by	North
1	23.08.14	SC	MOD3 Revised Proposal	13040	CH	↑
Scale	1:500 @A1, 50% @A3					
Drawn	CH					
For Information	A-SK-110-000					

turner

Level 1, 410 Crown Street  
Sydney NSW 2010  
Australia  
T +61 2 8668 0000  
F +61 2 8668 0088  
turner@tda.com.au





**NOTES**  
THIS DRAWING IS THE COPYRIGHT © OF TURNER. NO REPRODUCTION WITHOUT PERMISSION. UNLESS NOTED OTHERWISE THIS DRAWING IS NOT FOR CONSTRUCTION. ALL DIMENSIONS AND LEVELS ARE TO BE CHECKED ON SITE PRIOR TO THE COMMENCEMENT OF WORK. INFORM TURNER OF ANY DISCREPANCIES FOR CLARIFICATION BEFORE PROCEEDING WITH WORK. DRAWINGS ARE NOT TO BE SCALED. USE ONLY FIGURED DIMENSIONS. REFER TO CONSULTANT DOCUMENTATION FOR FURTHER INFORMATION.

DLCS Quality Endorsed Company ISO 9001:2008, Licence Number 4168  
Notified Architect Nicholas Turner 9392, APR 99 264 564 977

**CLIENT**  
**PAYCE**  
Level 37, Chifley Tower 2 Chifley Square  
Sydney NSW 2000 Australia

**LEGEND**  
[Red square with 'X'] RESIDENTIAL LIFT  
[Yellow square with 'X'] RETAIL LIFT

Project Title  
**KIRRAWEE BRICK PIT**  
KIRRAWEE

Drawing Title  
**GA Plans**  
Illustrative Level 1 Building B-C & G Podium Plan

**PLANNING DETAIL INDICATIVE ONLY**  
L 23.08.14 SC MOD3 Revised Proposal

Rev.	Date	Approved by	Revision Notes	Project No.	13040	Drawn by	CH	North
Scale	1:500 @A1, 50% @A3							
Status								
For Information								
Dwg No.	A-SK-110-001							
Rev	L							

**turner**

Level 1, 410 Crown Street  
Sydney NSW 2010  
Australia

T +61 2 8668 0000  
F +61 2 8668 0088  
turner@turner.com.au



**NOTES**  
THIS DRAWING IS THE COPYRIGHT © OF TURNER. NO REPRODUCTION WITHOUT PERMISSION. UNLESS NOTED OTHERWISE THIS DRAWING IS NOT FOR CONSTRUCTION. ALL DIMENSIONS AND LEVELS ARE TO BE CHECKED ON SITE PRIOR TO THE COMMENCEMENT OF WORK. INFORM TURNER OF ANY DISCREPANCIES FOR CLARIFICATION BEFORE PROCEEDING WITH WORK. DRAWINGS ARE NOT TO BE SCALED. USE ONLY FIGURED DIMENSIONS. REFER TO CONSULTANT DOCUMENTATION FOR FURTHER INFORMATION.

DLCS Quality Endorsed Company ISO 9001:2008, Licence Number 4168  
Notified Architect Nicholas Turner 9592, APR 99 264 564 977

**CLIENT**  
**PAYCE**  
Level 37, Chifley Tower 2 Chifley Square  
Sydney NSW 2000 Australia

Project Title  
**KIRRAWEE BRICK PIT**  
KIRRAWEE

Drawing Title  
**GA Plans**  
Illustrative Level 2 Building D-E Podium Plan

**PLANNING DETAIL INDICATIVE ONLY**  
L 23.08.14 SC MOD3 Revised Proposal

Rev.	Date	Approved by	Revision Notes	Project No.	13040	Drawn by	CH	North
Scale	1:500 @A1, 50% @A3							
Status								
For Information								
Dwg No.	A-SK-110-002							
Rev								
L								

**turner**

Level 1, 410 Crown Street  
Surry Hills NSW 2010  
Australia

T +61 2 8668 0000  
F +61 2 8668 0066  
turner@turner.com.au





**NOTES**  
THIS DRAWING IS THE COPYRIGHT © OF TURNER. NO REPRODUCTION WITHOUT PERMISSION. UNLESS NOTED OTHERWISE THIS DRAWING IS NOT FOR CONSTRUCTION. ALL DIMENSIONS AND LEVELS ARE TO BE CHECKED ON SITE PRIOR TO THE COMMENCEMENT OF WORK. INFORM TURNER OF ANY DISCREPANCIES FOR CLARIFICATION BEFORE PROCEEDING WITH WORK. DRAWINGS ARE NOT TO BE SCALED. USE ONLY FIGURED DIMENSIONS. REFER TO CONSULTANT DOCUMENTATION FOR FURTHER INFORMATION.

DLCS Quality Endorsed Company ISO 9001:2008, Licence Number 4168  
Notified Architect Nicholas Turner 9592, APR 99 264 564 977

**CLIENT**  
**PAYCE**  
Level 37, Chifley Tower 2 Chifley Square  
Sydney NSW 2000 Australia

Project Title  
**KIRRAWEE BRICK PIT**  
KIRRAWEE

Drawing Title  
**GA Plans**  
Illustrative Level 3 Typical Apartment Plan

**PLANNING DETAIL INDICATIVE ONLY**

Rev.	Date	Approved by	Revision Notes	Project No.	13040	Drawn by	CH	North
L	23.08.14	SC	M003 Revised Proposal					
Scale	1:500 @A1, 50% @A3							
Status	For Information							
Dwg No.	A-SK-110-003							
Rev	L							

**turner**

Level 1, 410 Crown Street  
Surry Hills NSW 2010  
Australia

T +61 2 8668 0000  
F +61 2 8668 0066  
turner@turner.com.au





**NOTES**


THIS DRAWING IS THE COPYRIGHT © OF TURNER. NO REPRODUCTION WITHOUT PERMISSION. UNLESS NOTED OTHERWISE THIS DRAWING IS **NOT FOR CONSTRUCTION**. ALL DIMENSIONS AND LEVELS ARE TO BE CHECKED ON SITE PRIOR TO THE COMMENCEMENT OF WORK. INFORM TURNER OF ANY DISCREPANCIES FOR CLARIFICATION BEFORE PROCEEDING WITH WORK. DRAWINGS ARE NOT TO BE SCALED. USE ONLY FIGURED DIMENSIONS. REFER TO CONSULTANT DOCUMENTATION FOR FURTHER INFORMATION.

DLCS Quality Endorsed Company ISO 9001:2008, Licence Number 4168  
Nominated Architect: Nicholas Turner 0925, AIN 88 084 084 911

CLIENT  
**PAYCE**  
Level 37, Chifley Tower 2 Chifley Square  
Sydney NSW 2000 Australia

Project Title	KIRRAWEE BRICK PIT KIRRAWEE
Drawing Title	GA Plans Illustrative Level 4 Typical Apartment Plan

**PLANNING DETAIL INDICATIVE ONLY**  
L 23.09.14 SC MOD3 Revised Proposal

 L	23.09.14	SC	MOD3 Revised Proposal		
Rev.	Date	Approved by	Revision Notes		
Scale			Project No.	Drawn by	North
1:500	@A1, 50%	@A3	13040	CH	
Status			Dwg No.	Rev	
For Information			A-SK-110-004	L	

**turner**

Level 1, 410 Crown Street  
Sunny Hills NSW 2010  
Australia

T +61 2 8668 0000  
F +61 2 8668 0088  
turnerstudio.com.au





**NOTES**  
THIS DRAWING IS THE COPYRIGHT © OF TURNER. NO REPRODUCTION WITHOUT PERMISSION. UNLESS NOTED OTHERWISE THIS DRAWING IS NOT FOR CONSTRUCTION. ALL DIMENSIONS AND LEVELS ARE TO BE CHECKED ON SITE PRIOR TO THE COMMENCEMENT OF WORK. INFORM TURNER OF ANY DISCREPANCIES FOR CLARIFICATION BEFORE PROCEEDING WITH WORK. DRAWINGS ARE NOT TO BE SCALED. USE ONLY FIGURED DIMENSIONS. REFER TO CONSULTANT DOCUMENTATION FOR FURTHER INFORMATION.

DLCS Quality Endorsed Company ISO 9001:2008, Licence Number 4168  
Notified Architect Nicholas Turner 9592, APR 99 264 564 977

**CLIENT**  
**PAYCE**  
Level 37, Chifley Tower 2 Chifley Square  
Sydney NSW 2000 Australia

Project Title  
**KIRRAWEE BRICK PIT**  
KIRRAWEE

Drawing Title  
**GA Plans**  
Illustrative Level 5 Typical Apartment Plan

**PLANNING DETAIL INDICATIVE ONLY**

Rev.	Date	Approved by	Revision Notes	Project No.	13040	Drawn by	CH	North
L	23.08.14	SC	M003 Revised Proposal					
Scale	1:500 @A1, 50% @A3							
Status	For Information							
Dwg No.	A-SK-110-005							
Rev	L							

**turner**

Level 1, 410 Crown Street  
Surry Hills NSW 2010  
Australia

T +61 2 8668 0000  
F +61 2 8668 0088  
turner@turner.com.au





**NOTES**  
THIS DRAWING IS THE COPYRIGHT © OF TURNER. NO REPRODUCTION WITHOUT PERMISSION. UNLESS NOTED OTHERWISE THIS DRAWING IS NOT FOR CONSTRUCTION. ALL DIMENSIONS AND LEVELS ARE TO BE CHECKED ON SITE PRIOR TO THE COMMENCEMENT OF WORK. INFORM TURNER OF ANY DISCREPANCIES FOR CLARIFICATION BEFORE PROCEEDING WITH WORK. DRAWINGS ARE NOT TO BE SCALED. USE ONLY FIGURED DIMENSIONS. REFER TO CONSULTANT DOCUMENTATION FOR FURTHER INFORMATION.

DLCS Quality Endorsed Company ISO 9001:2008, Licence Number 4168  
Notified Architect Nicholas Turner 9592, APR 99 264 564 977

**CLIENT**  
**PAYCE**  
Level 37, Chifley Tower 2 Chifley Square  
Sydney NSW 2000 Australia

Project Title  
**KIRRAWEE BRICK PIT**  
KIRRAWEE

Drawing Title  
**GA Plans**  
Illustrative Level 6 Typical Apartment Plan

**PLANNING DETAIL INDICATIVE ONLY**


Rev.	Date	Approved by	Revision Notes	Project No.	13040	Drawn by	CH	North
L	23.08.14	SC	M003 Revised Proposal					
Scale	1:500 @A1, 50% @A3							
Status	For Information							
Dwg No.	A-SK-110-006							
Rev	L							

**turner**

Level 1, 410 Crown Street  
Surry Hills NSW 2010  
Australia

T +61 2 8668 0000  
F +61 2 8668 0066  
turner@turner.com.au



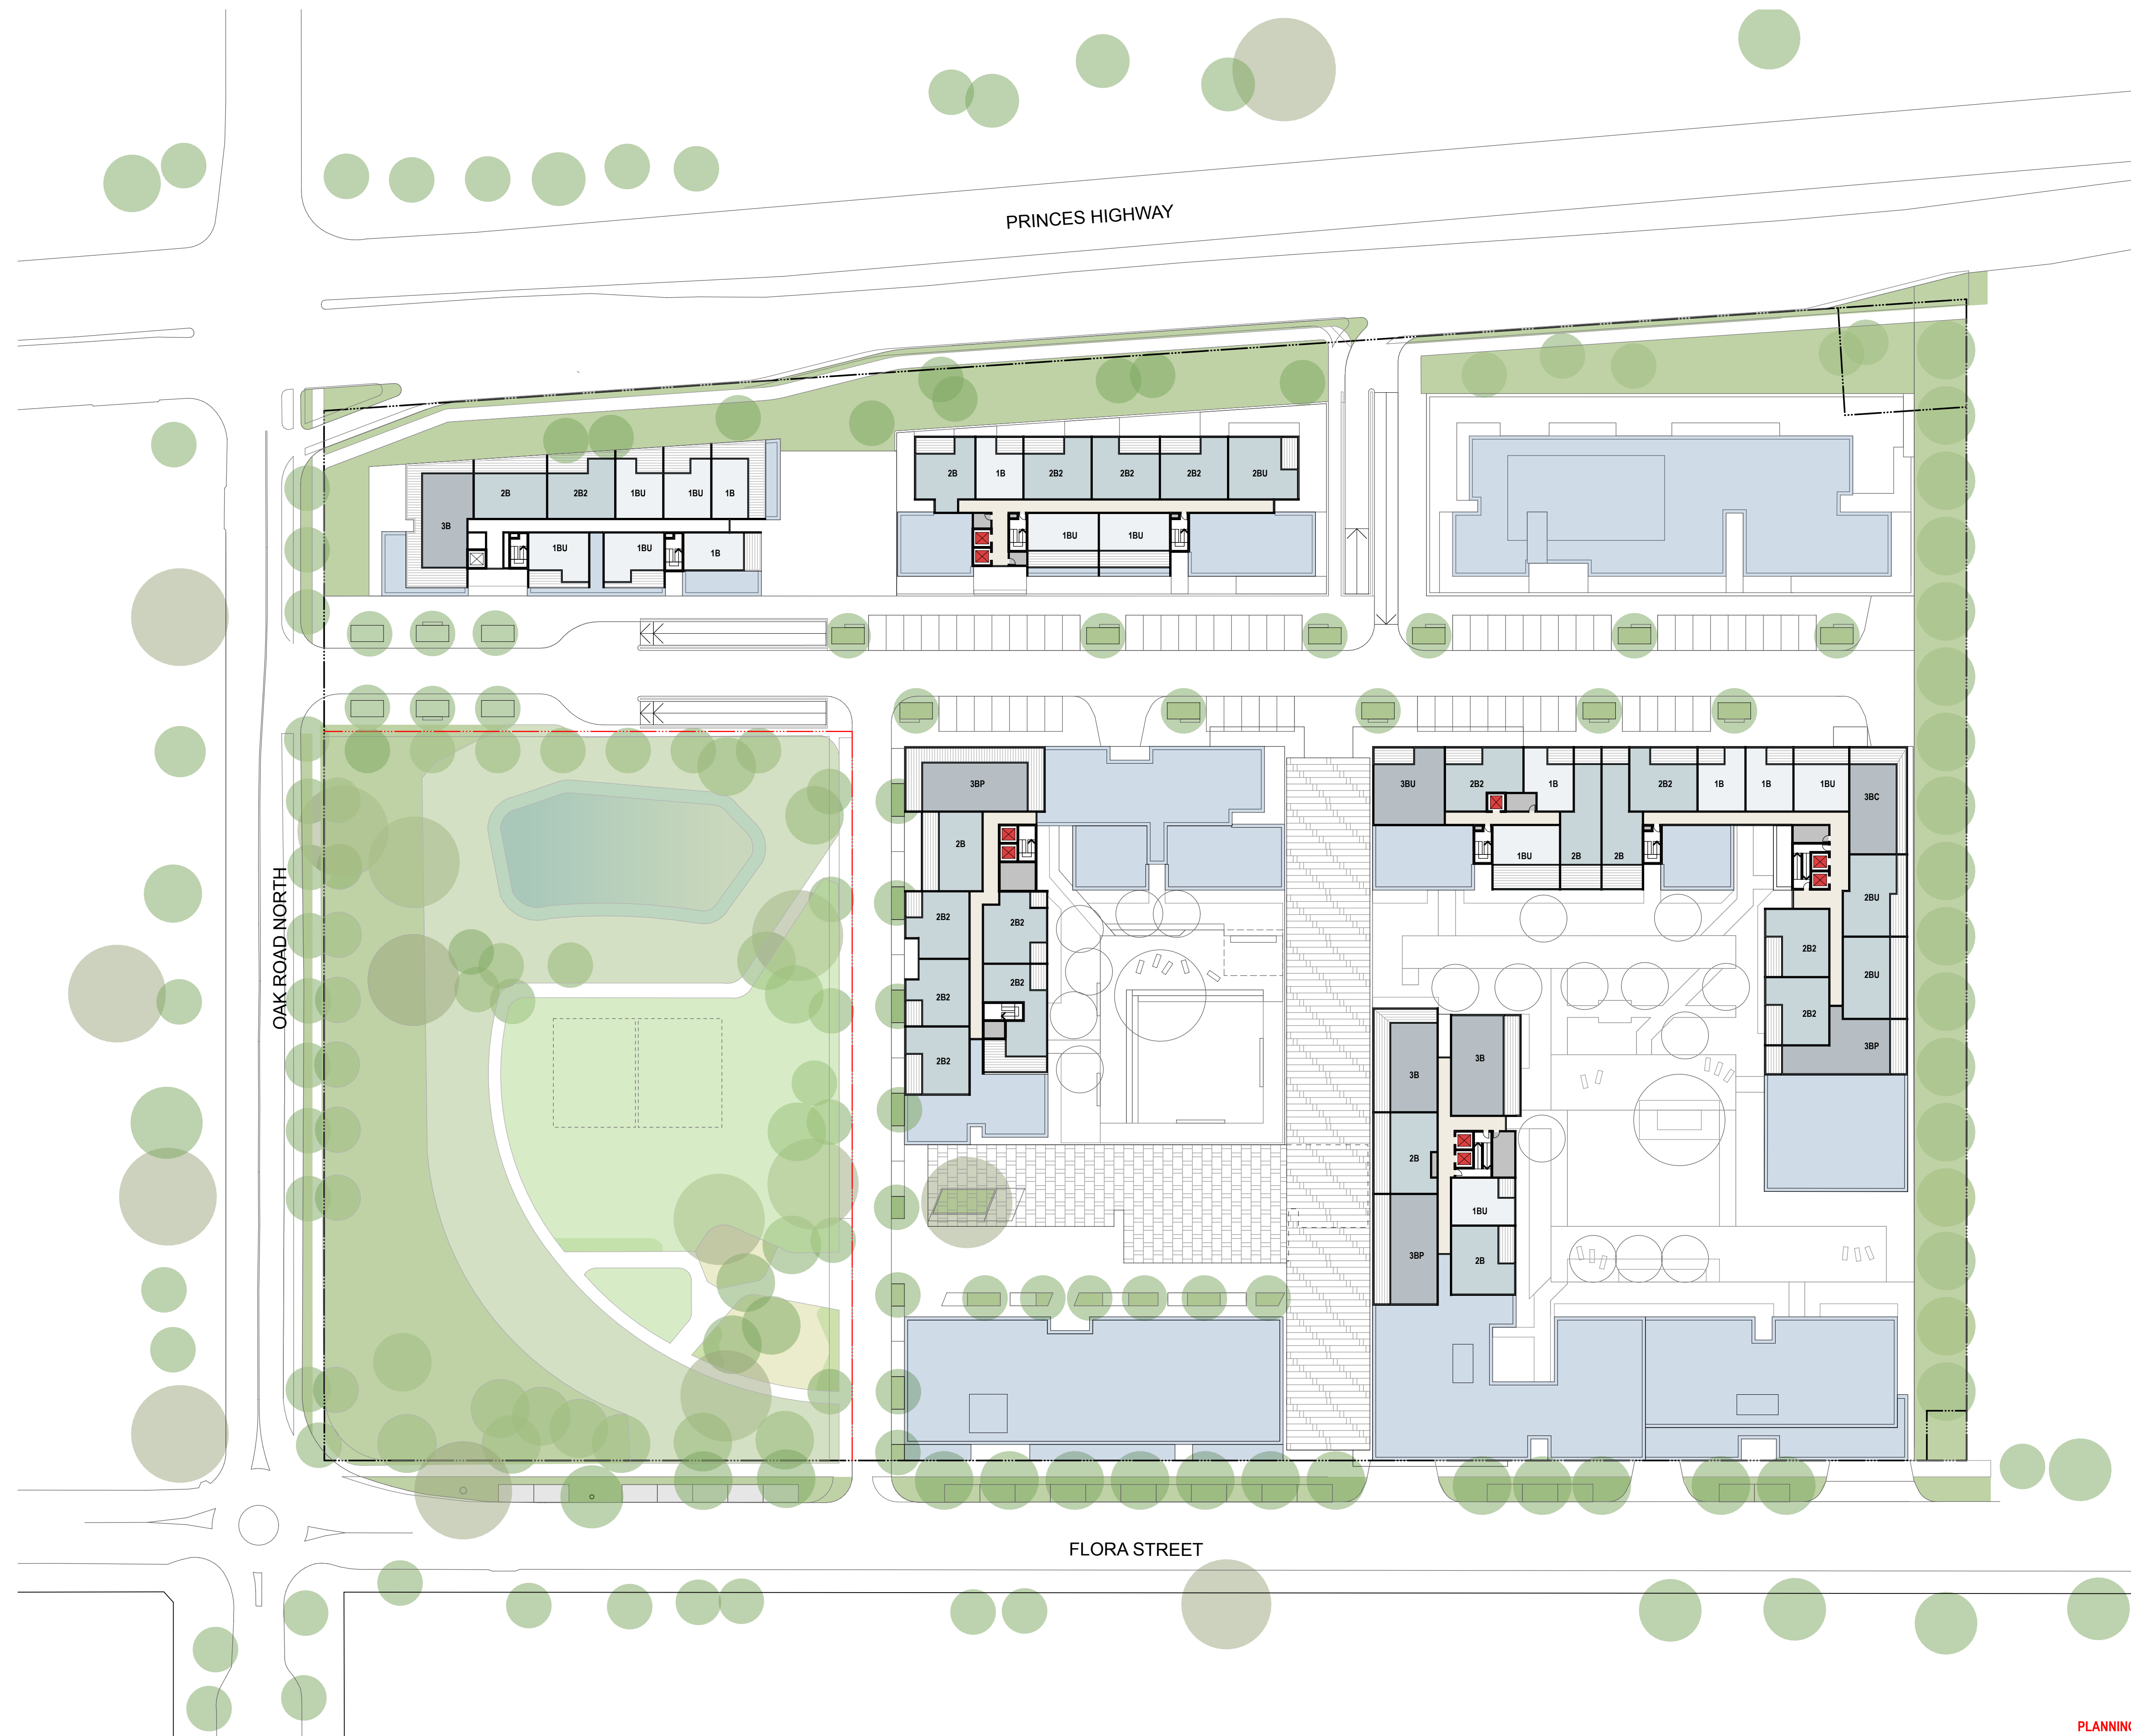

**NOTES**

THIS DRAWING IS THE COPYRIGHT © OF TURNER. NO REPRODUCTION WITHOUT PERMISSION. UNLESS NOTED OTHERWISE THIS DRAWING IS **NOT FOR CONSTRUCTION**. ALL DIMENSIONS AND LEVELS ARE TO BE CHECKED ON SITE PRIOR TO THE COMMENCEMENT OF WORK. INFORM TURNER OF ANY DISCREPANCIES FOR CLARIFICATION BEFORE PROCEEDING WITH WORK. DRAWINGS ARE NOT TO BE SCALED. USE ONLY FIGURED DIMENSIONS. REFER TO CONSULTANT DOCUMENTATION FOR FURTHER INFORMATION.

DILCS Quality Endorsed Company ISO 9001:2008, Licence Number 4168  
Nominated Architect: Nicholas Turner 0935, ABN 86 064 064 911


CLIENT  
**PAYCE**  
Level 37, Chifley Tower 2 Chifley Square  
Sydney NSW 2000 Australia

Project Title  
**KIRRAWEE BRICK PIT**  
KIRRAWEE

---

Drawing Title  
**GA Plans**  
**Illustrative Level 7 Typical Apartment Plan**

**PLANNING DETAIL INDICATIVE ONLY**  
L 23.09.14 SC MOD3 Revised Proposal

 
L	23.09.14	SC	MOD3 Revised Proposal		
Rev.	Date	Approved by	Revision Notes		
Scale			Project No.	Drawn by	North
1:500	@A1, 50%	@A3	13040	CH	
Status			Dwg No.	Rev	
For Information			A-SK-110-007	L	

**turner**

Level 1, 410 Crown Street  
Surry Hills NSW 2010  
Australia

T +61 2 8668 0000  
F +61 2 8668 0388  
turnerstudio.com.au



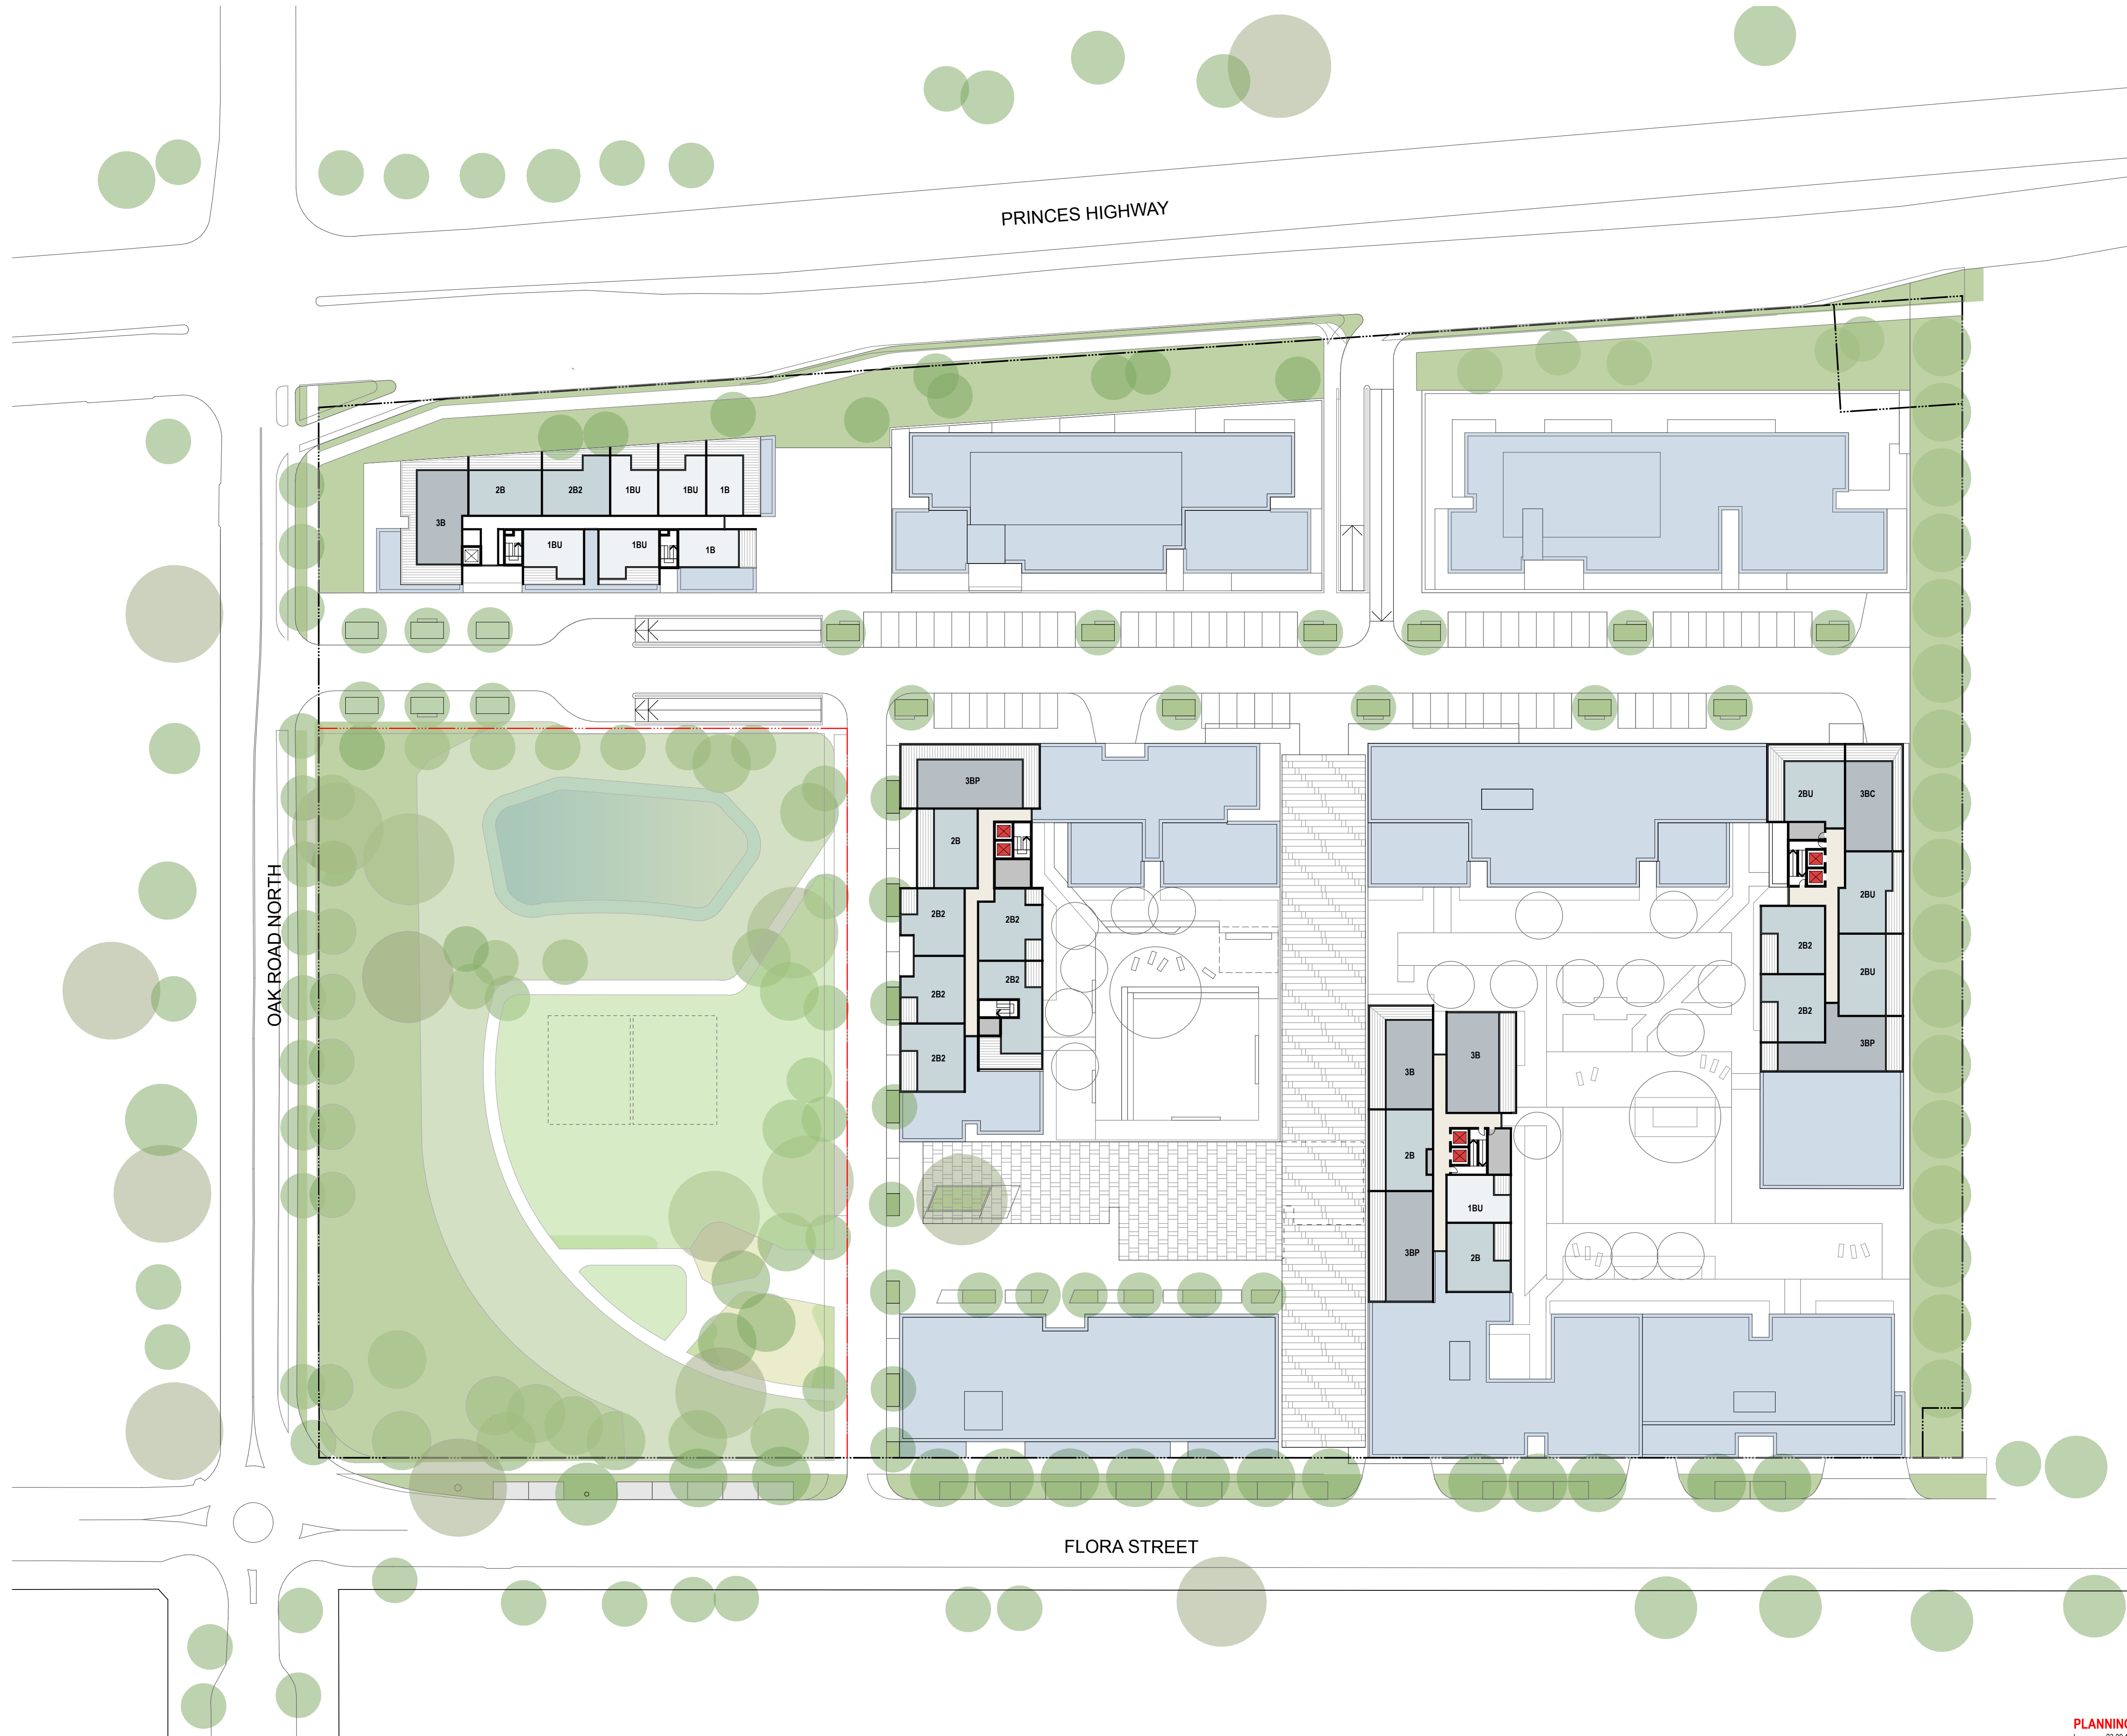

**NOTES**  
THIS DRAWING IS THE COPYRIGHT © OF TURNER. NO REPRODUCTION WITHOUT PERMISSION. UNLESS NOTED OTHERWISE THIS DRAWING IS NOT FOR CONSTRUCTION. ALL DIMENSIONS AND LEVELS ARE TO BE CHECKED ON SITE PRIOR TO THE COMMENCEMENT OF WORK. INFORM TURNER OF ANY DISCREPANCIES FOR CLARIFICATION BEFORE PROCEEDING WITH WORK. DRAWINGS ARE NOT TO BE SCALED. USE ONLY FIGURED DIMENSIONS. REFER TO CONSULTANT DOCUMENTATION FOR FURTHER INFORMATION.

SLCS Quality Endorsed Company ISO 9001:2008, Licence Number 4168  
Notified Architect Nicholas Turner 9592, APR 99 264 564 977

**CLIENT**  
**PAYCE**  
Level 37, Chifley Tower 2 Chifley Square  
Sydney NSW 2000 Australia

Project Title  
**KIRRAWEE BRICK PIT**  
KIRRAWEE


Drawing Title  
**GA Plans**  
Illustrative Level 8 Plan

**PLANNING DETAIL INDICATIVE ONLY**  
L 23.08.14 SC MOD3 Revised Proposal

Rev.	Date	Approved by	Revision Notes	Project No.	Drawn by	North
Scale	1:500 @A1, 50% @A3			13040	CH	↑
Status	For Information	Dwg No.	A-SK-110-008	Rev	L	

**turner**

Level 1, 410 Crown Street  
Sydney NSW 2010  
Australia  
T +61 2 8668 0000  
F +61 2 8668 0088  
turner@turner.com.au

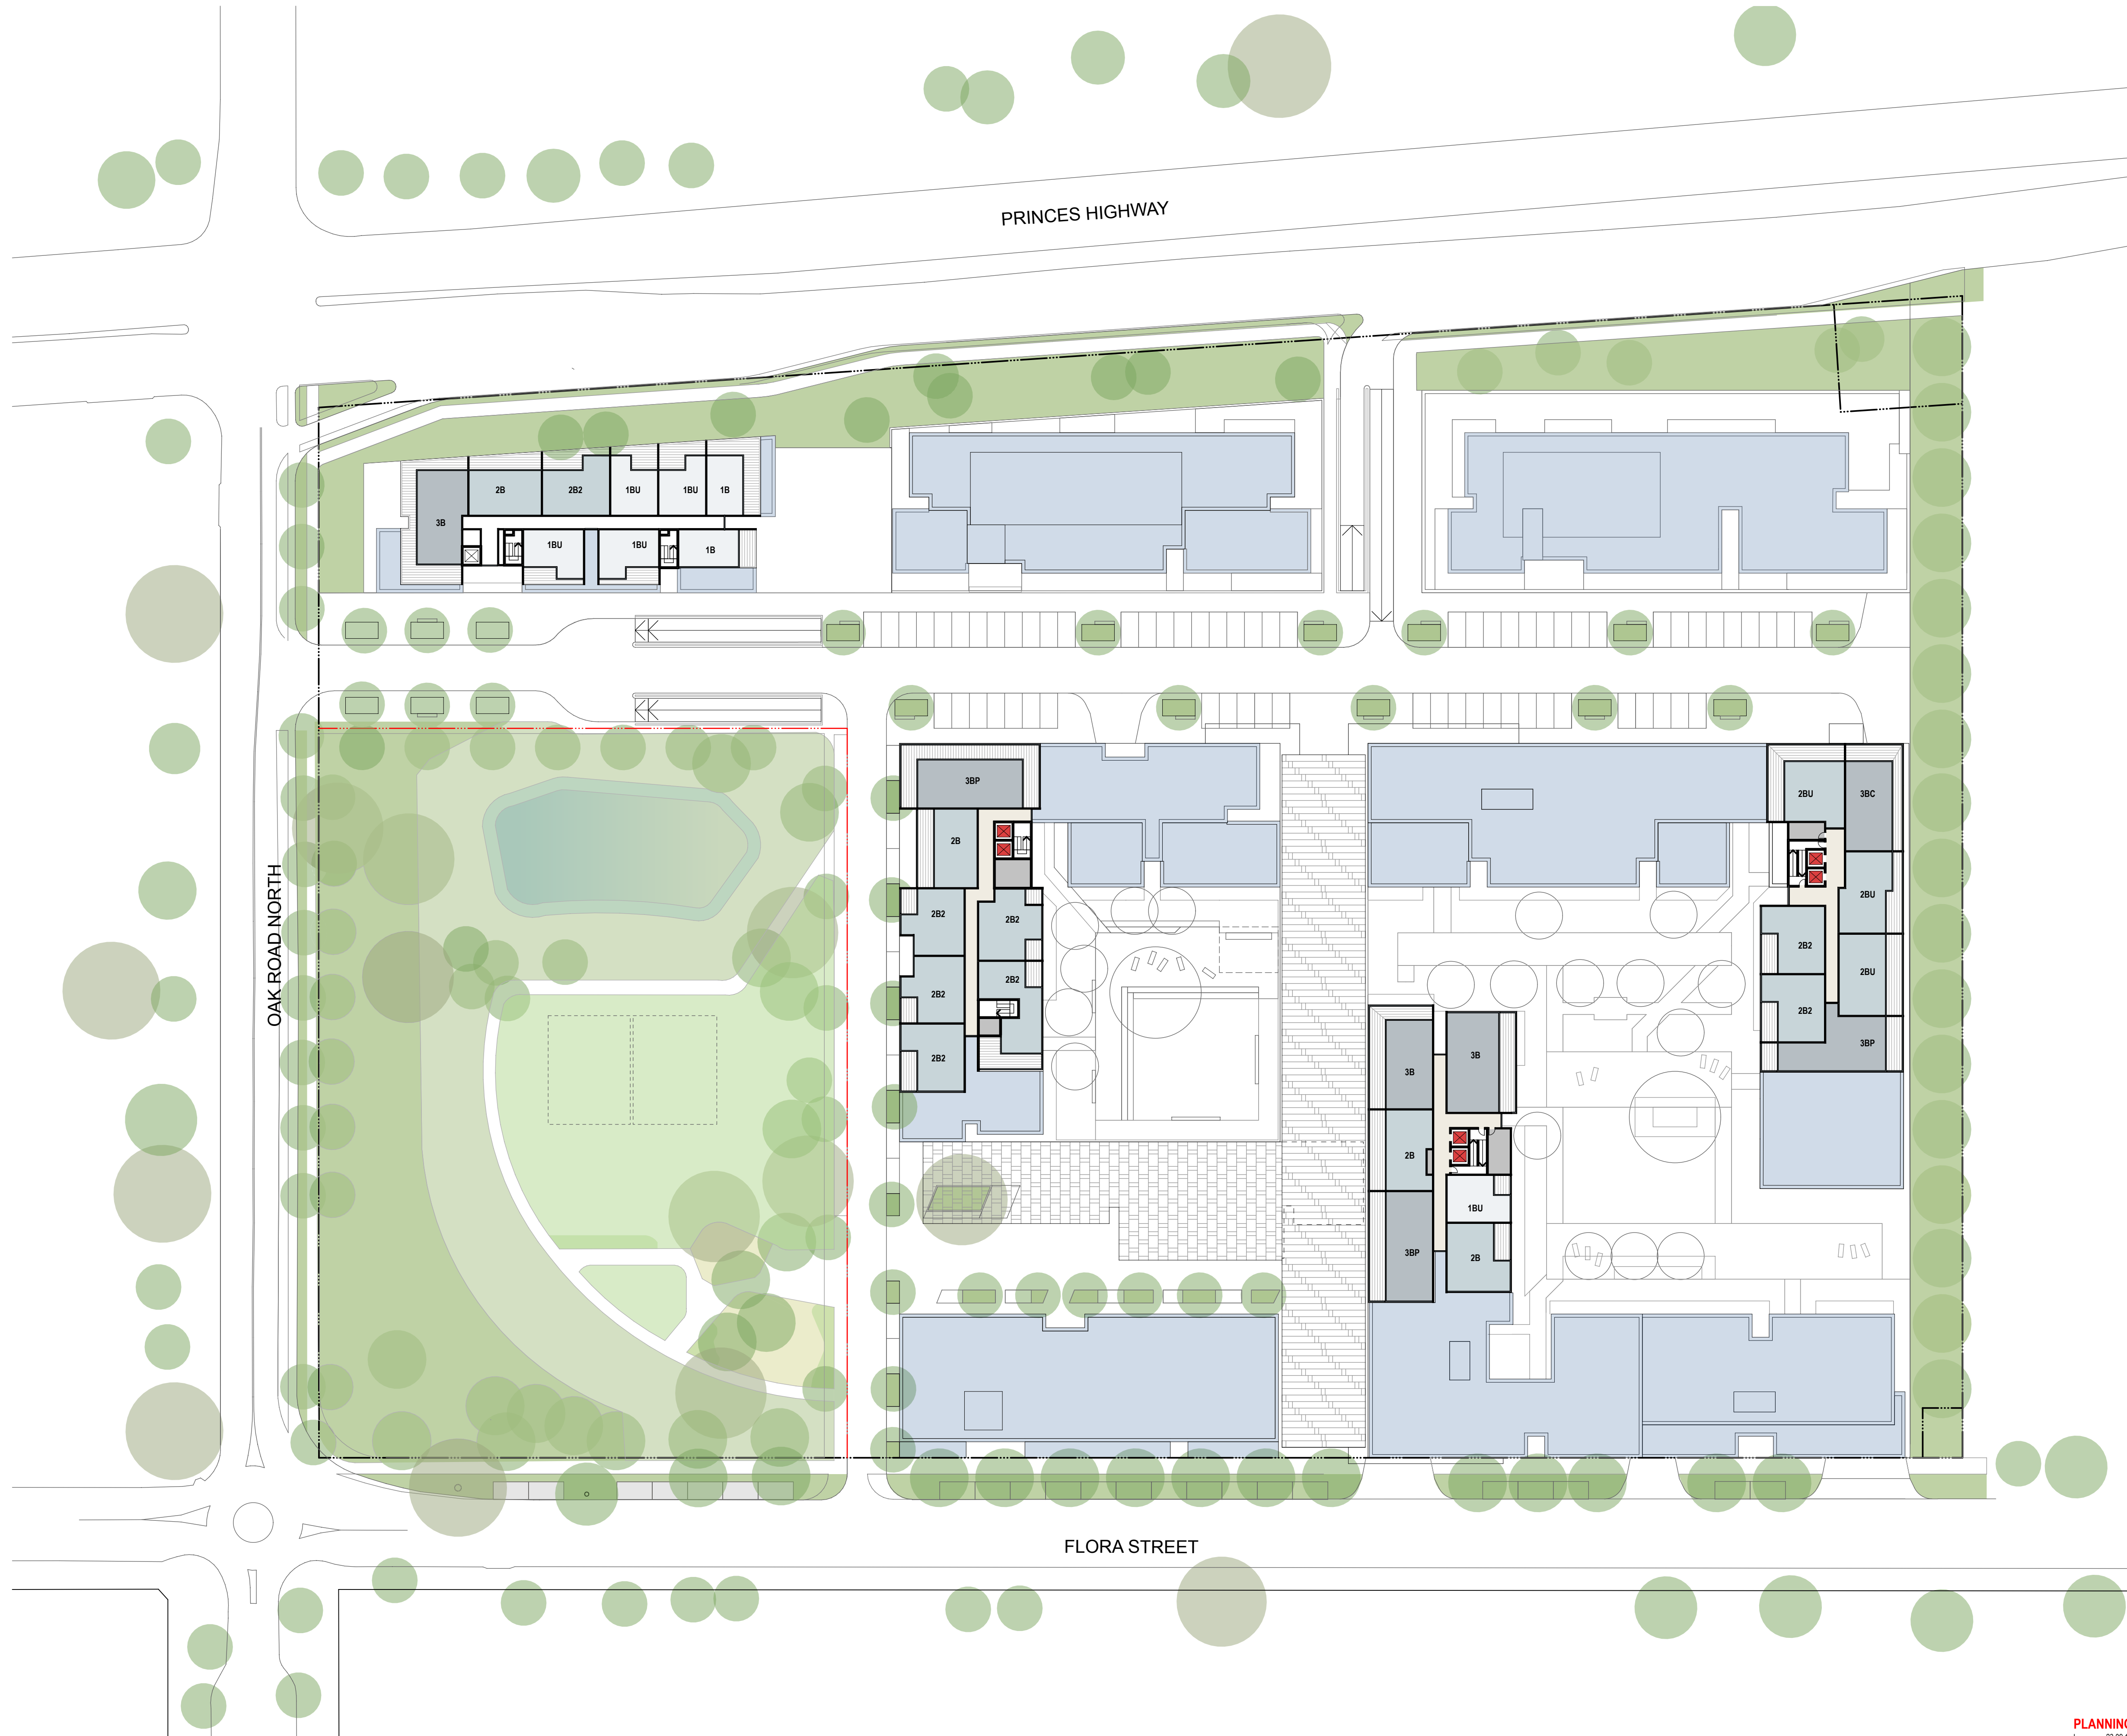

**NOTES**  
THIS DRAWING IS THE COPYRIGHT © OF TURNER. NO REPRODUCTION WITHOUT PERMISSION. UNLESS NOTED OTHERWISE THIS DRAWING IS NOT FOR CONSTRUCTION. ALL DIMENSIONS AND LEVELS ARE TO BE CHECKED ON SITE PRIOR TO THE COMMENCEMENT OF WORK. INFORM TURNER OF ANY DISCREPANCIES FOR CLARIFICATION BEFORE PROCEEDING WITH WORK. DRAWINGS ARE NOT TO BE SCALED. USE ONLY FIGURED DIMENSIONS. REFER TO CONSULTANT DOCUMENTATION FOR FURTHER INFORMATION.

SLCS Quality Endorsed Company ISO 9001:2008, Licence Number 4168  
Notified Architect Nicholas Turner 9592, APR 99 264 564 977

**CLIENT**  
**PAYCE**  
Level 37, Chifley Tower 2 Chifley Square  
Sydney NSW 2000 Australia

Project Title  
**KIRRAWEE BRICK PIT**  
KIRRAWEE

Drawing Title  
**GA Plans**  
Illustrative Level 9-10 Plan

**PLANNING DETAIL INDICATIVE ONLY**


Rev.	Date	Approved by	Revision Notes	Project No.	13040	Drawn by	CH	North
Scale	1:500 @A1, 50% @A3			Dwg No.	A-SK-110-009	Rev	L	
Status	For Information							

**turner**

Level 1, 410 Crown Street  
Sydney NSW 2010  
Australia

T +61 2 8668 0000  
F +61 2 8668 0088  
turner@turner.com.au



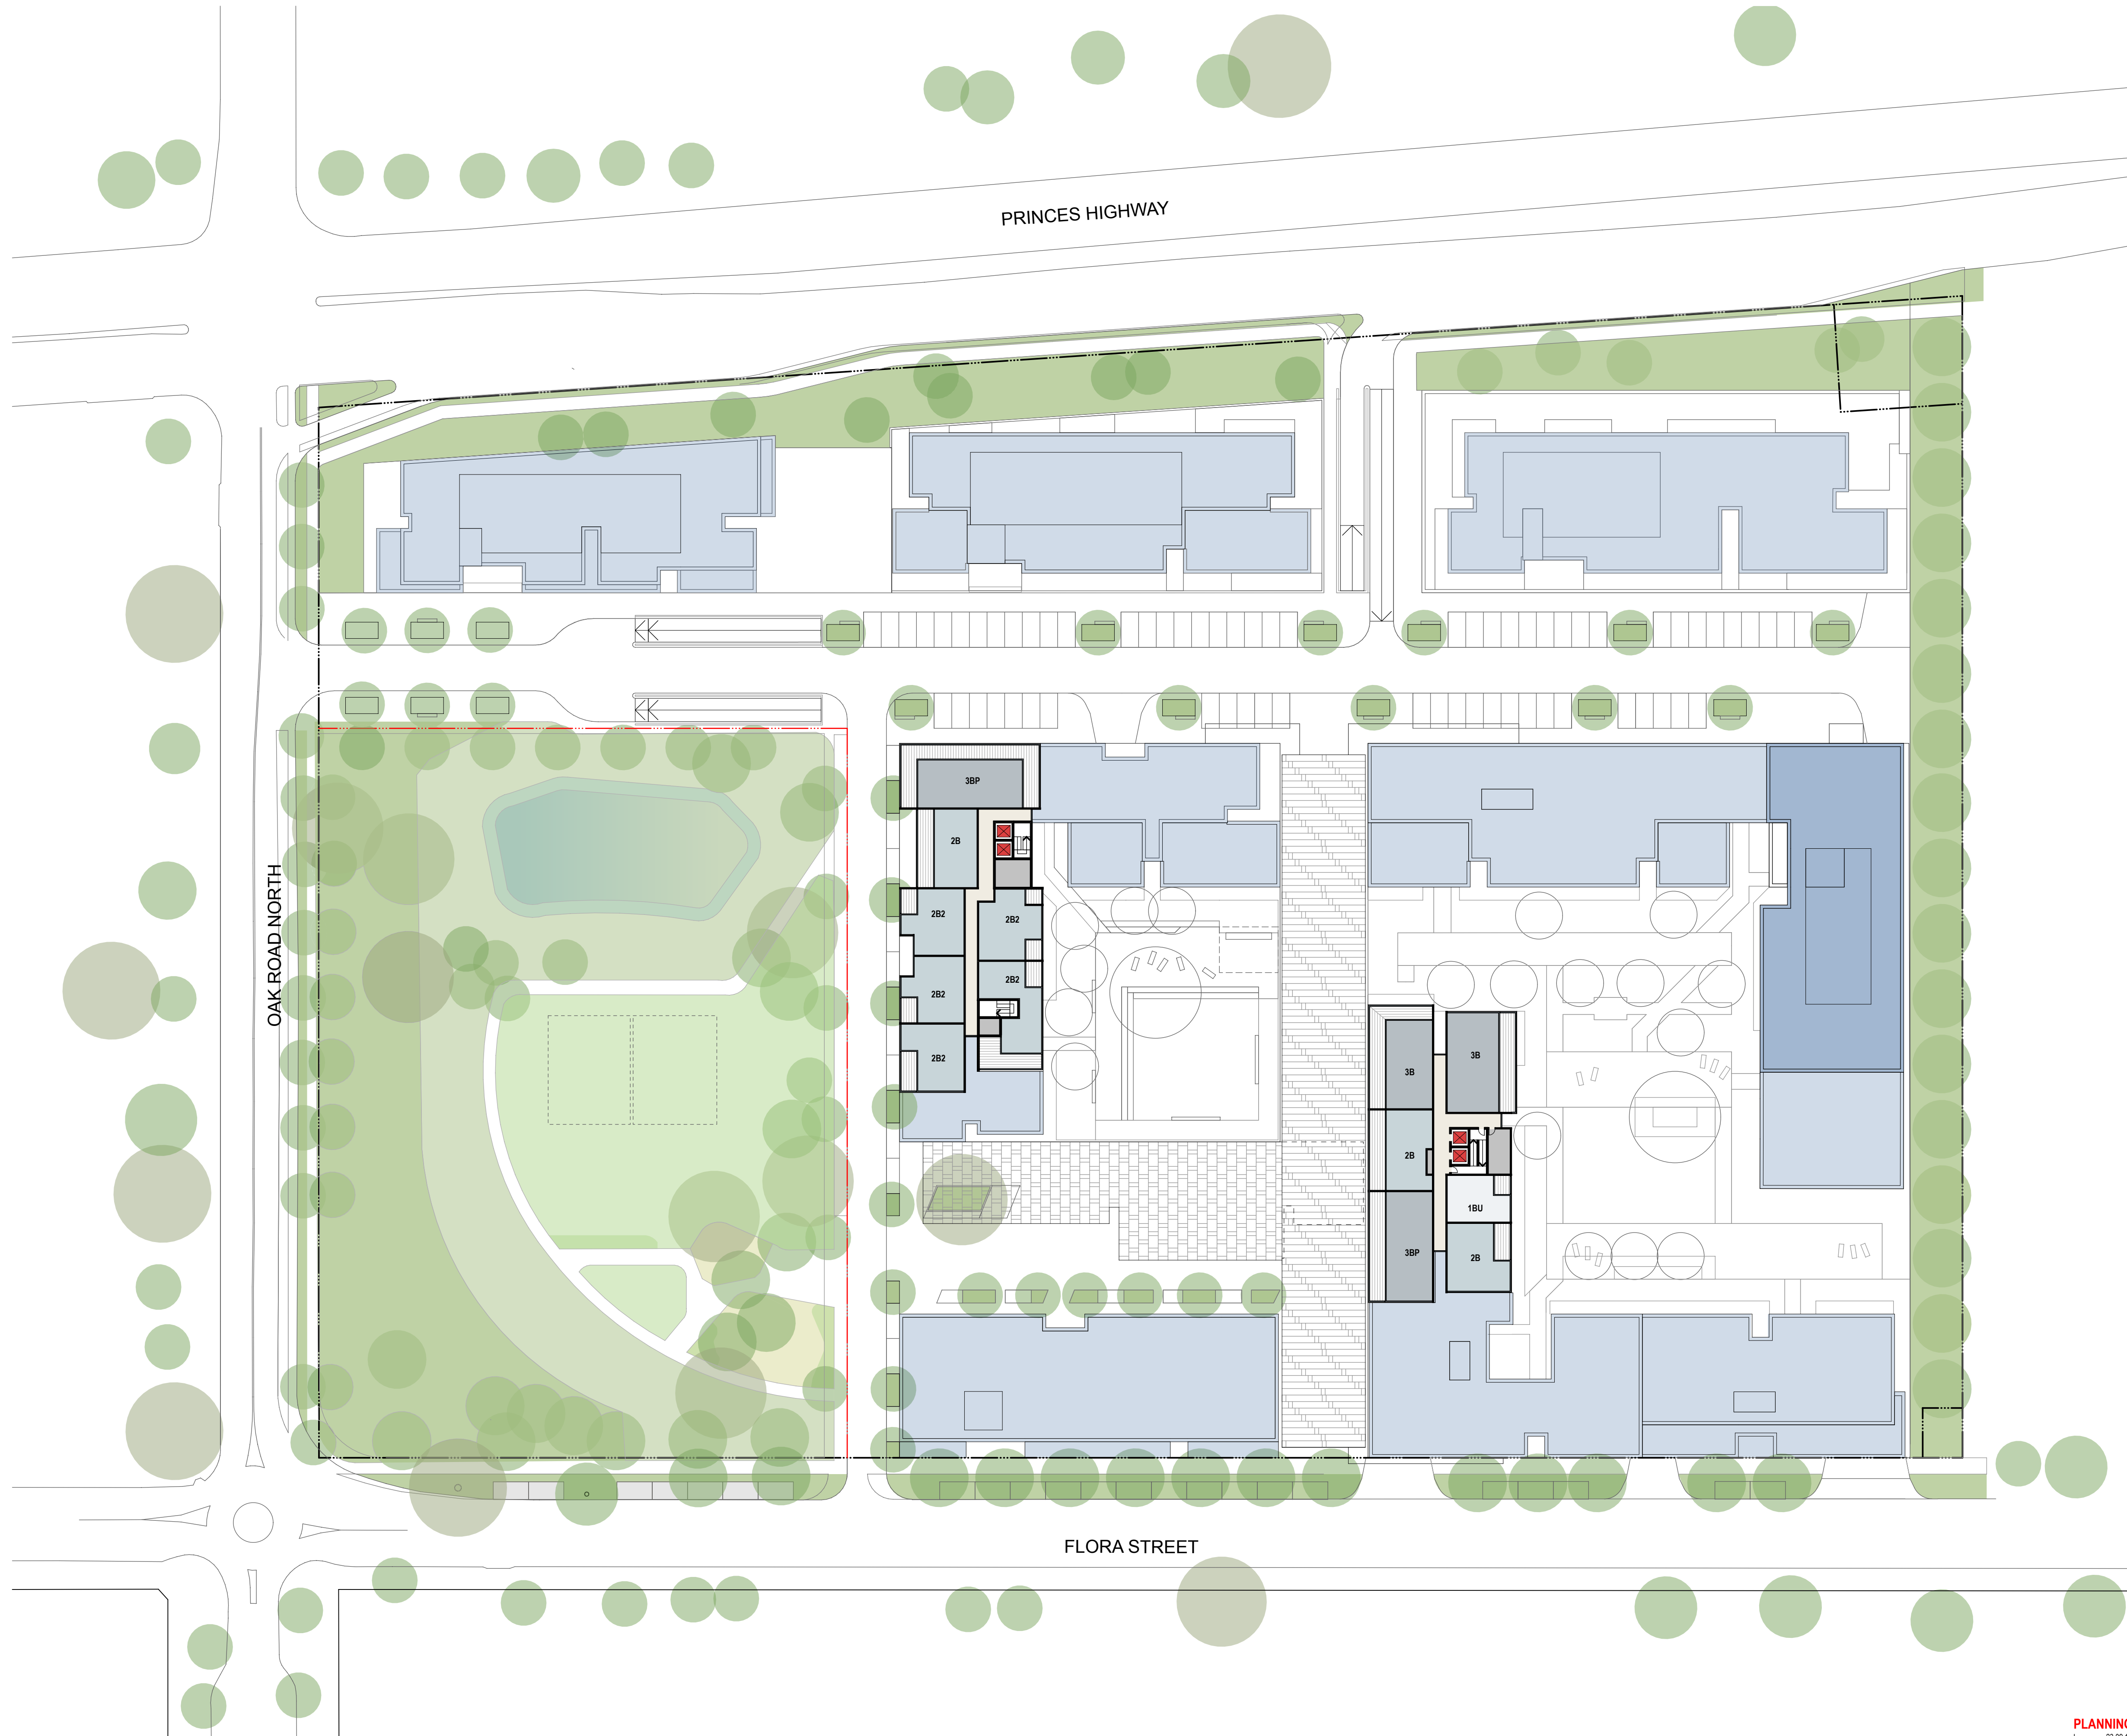

**NOTES**  
THIS DRAWING IS THE COPYRIGHT © OF TURNER. NO REPRODUCTION WITHOUT PERMISSION. UNLESS NOTED OTHERWISE THIS DRAWING IS NOT FOR CONSTRUCTION. ALL DIMENSIONS AND LEVELS ARE TO BE CHECKED ON SITE PRIOR TO THE COMMENCEMENT OF WORK. INFORM TURNER OF ANY DISCREPANCIES FOR CLARIFICATION BEFORE PROCEEDING WITH WORK. DRAWINGS ARE NOT TO BE SCALED. USE ONLY FIGURED DIMENSIONS. REFER TO CONSULTANT DOCUMENTATION FOR FURTHER INFORMATION.

SLCS Quality Endorsed Company ISO 9001:2008, Licence Number 4168  
Notified Architect Nicholas Turner 9592, APR 99 264 564 977

**CLIENT**  
**PAYCE**  
Level 37, Chifley Tower 2 Chifley Square  
Sydney NSW 2000 Australia

Project Title  
**KIRRAWEE BRICK PIT**  
KIRRAWEE

Drawing Title  
**GA Plans**  
Illustrative Level 11-12 Plan


**PLANNING DETAIL INDICATIVE ONLY**  
L 23.08.14 SC MOD3 Revised Proposal

Rev.	Date	Approved by	Revision Notes	Project No.	13040	Drawn by	CH	North
Scale	1:500 @A1, 50% @A3							
Status				Dwg No.	A-SK-110-011	Rev	L	
For Information								

**turner**

Level 1, 410 Crown Street  
Surrey Hills NSW 2010  
Australia

T +61 2 8668 0000  
F +61 2 8668 0066  
turner@td.com.au

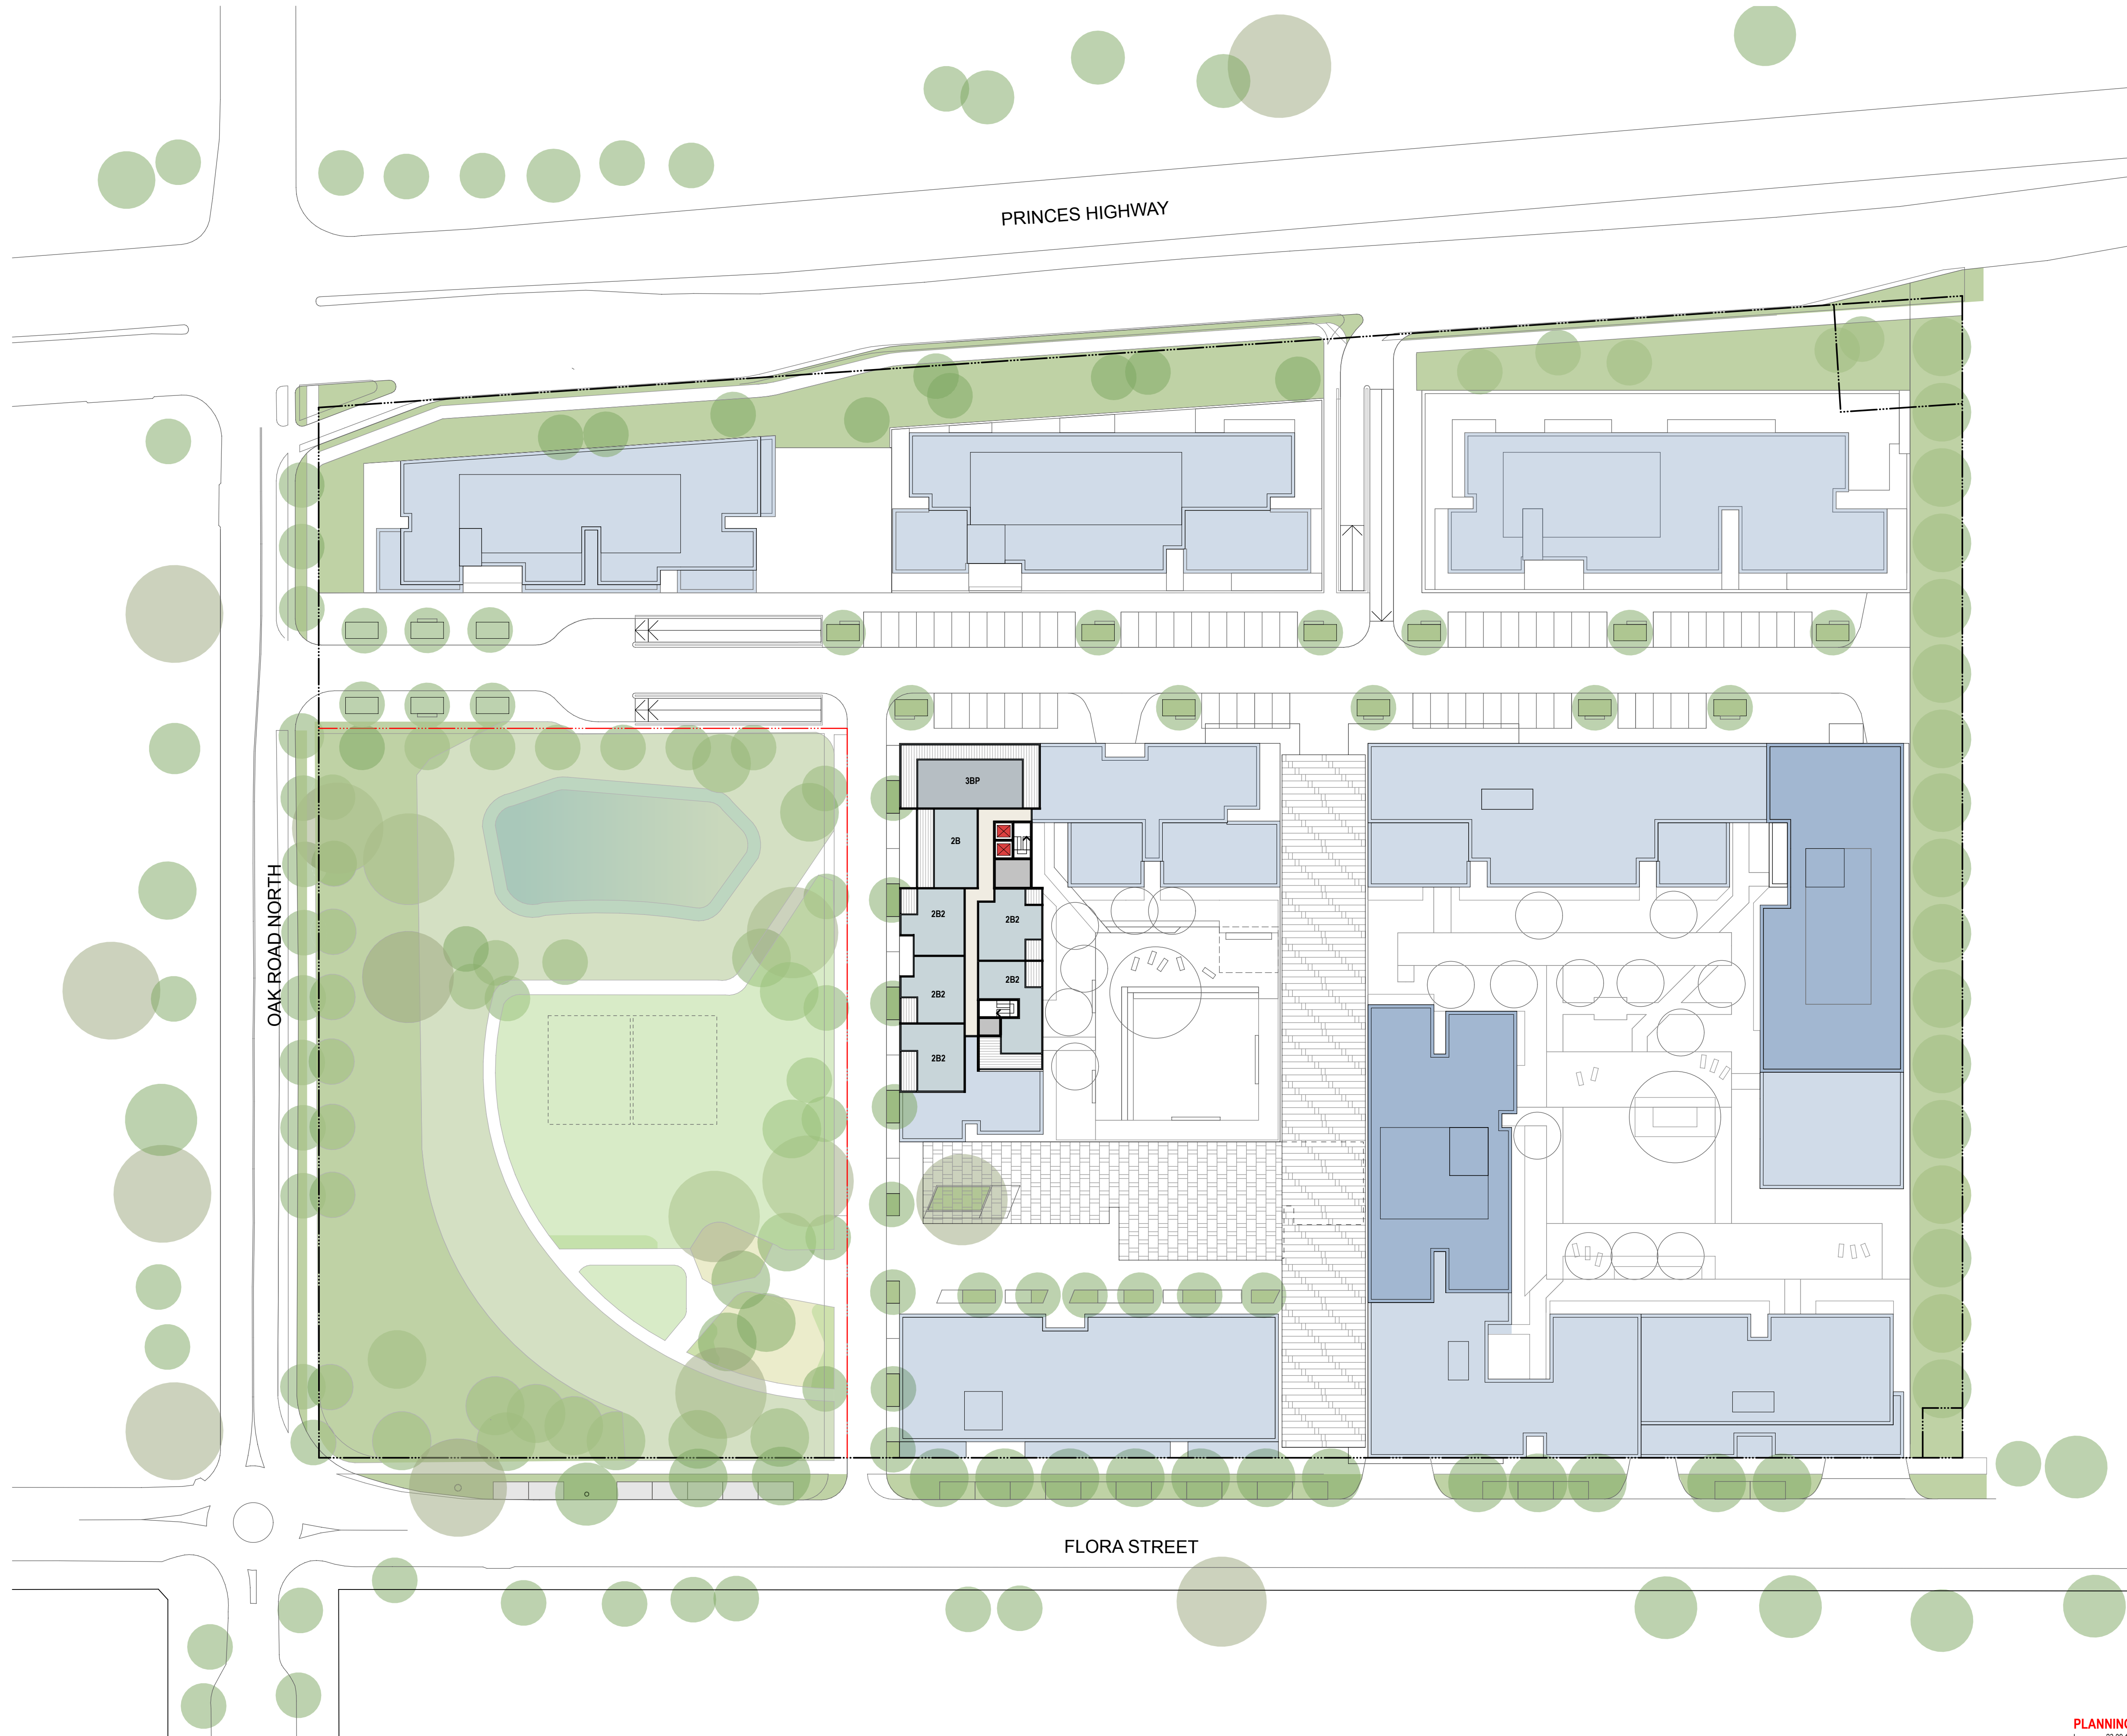

**NOTES**  
THIS DRAWING IS THE COPYRIGHT © OF TURNER. NO REPRODUCTION WITHOUT PERMISSION. UNLESS NOTED OTHERWISE THIS DRAWING IS NOT FOR CONSTRUCTION. ALL DIMENSIONS AND LEVELS ARE TO BE CHECKED ON SITE PRIOR TO THE COMMENCEMENT OF WORK. INFORM TURNER OF ANY DISCREPANCIES FOR CLARIFICATION BEFORE PROCEEDING WITH WORK. DRAWINGS ARE NOT TO BE SCALED. USE ONLY FIGURED DIMENSIONS. REFER TO CONSULTANT DOCUMENTATION FOR FURTHER INFORMATION.

SLCS Quality Endorsed Company ISO 9001:2008, Licence Number 4168  
Notified Architect Nicholas Turner 9592, APR 99 264 564 977

**CLIENT**  
**PAYCE**  
Level 37, Chifley Tower 2 Chifley Square  
Sydney NSW 2000 Australia

Project Title  
**KIRRAWEE BRICK PIT**  
KIRRAWEE

Drawing Title  
**GA Plans**  
Illustrative Level 13 Plan

**PLANNING DETAIL INDICATIVE ONLY**  
L 23.08.14 SC MOD3 Revised Proposal

Rev.	Date	Approved by	Revision Notes	Project No.	13040	Drawn by	CH	North
Scale	1:500 @A1, 50% @A3							
Status	For Information			Dwg No.	A-SK-110-013	Rev	L	

**turner**

Level 1, 410 Crown Street  
Sydney Hills NSW 2010  
Australia

T +61 2 8668 0000  
F +61 2 8668 0088  
turner@td.com.au





**NOTES**  
THIS DRAWING IS THE COPYRIGHT © OF TURNER. NO REPRODUCTION WITHOUT PERMISSION. UNLESS NOTED OTHERWISE THIS DRAWING IS NOT FOR CONSTRUCTION. ALL DIMENSIONS AND LEVELS ARE TO BE CHECKED ON SITE PRIOR TO THE COMMENCEMENT OF WORK. INFORM TURNER OF ANY DISCREPANCIES FOR CLARIFICATION BEFORE PROCEEDING WITH WORK. DRAWINGS ARE NOT TO BE SCALED. USE ONLY FIGURED DIMENSIONS. REFER TO CONSULTANT DOCUMENTATION FOR FURTHER INFORMATION.

DLCS Quality Endorsed Company ISO 9001:2008, Licence Number 4168  
Notified Architect Nicholas Turner 9592, APR 99 004 004 977

**CLIENT**  
**PAYCE**  
Level 37, Chifley Tower 2 Chifley Square  
Sydney NSW 2000 Australia


Project Title  
**KIRRAWEE BRICK PIT**  
KIRRAWEE  
Drawing Title  
**GA Plans**  
Illustrative Roof Level Plan

**PLANNING DETAIL INDICATIVE ONLY**  
L 23.08.14 SC MOD3 Revised Proposal

Rev.	Date	Approved by	Revision Notes	Project No.	Drawn by	North
Scale	1:500 @A1, 50% @A3			13040	CH	↑
Status					Rev	L
For Information				A-SK-110-014		

**turner**

Level 1, 410 Crown Street  
Sydney NSW 2010  
Australia  
T +61 2 8668 0000  
F +61 2 8668 0088  
turner@tds.com.au

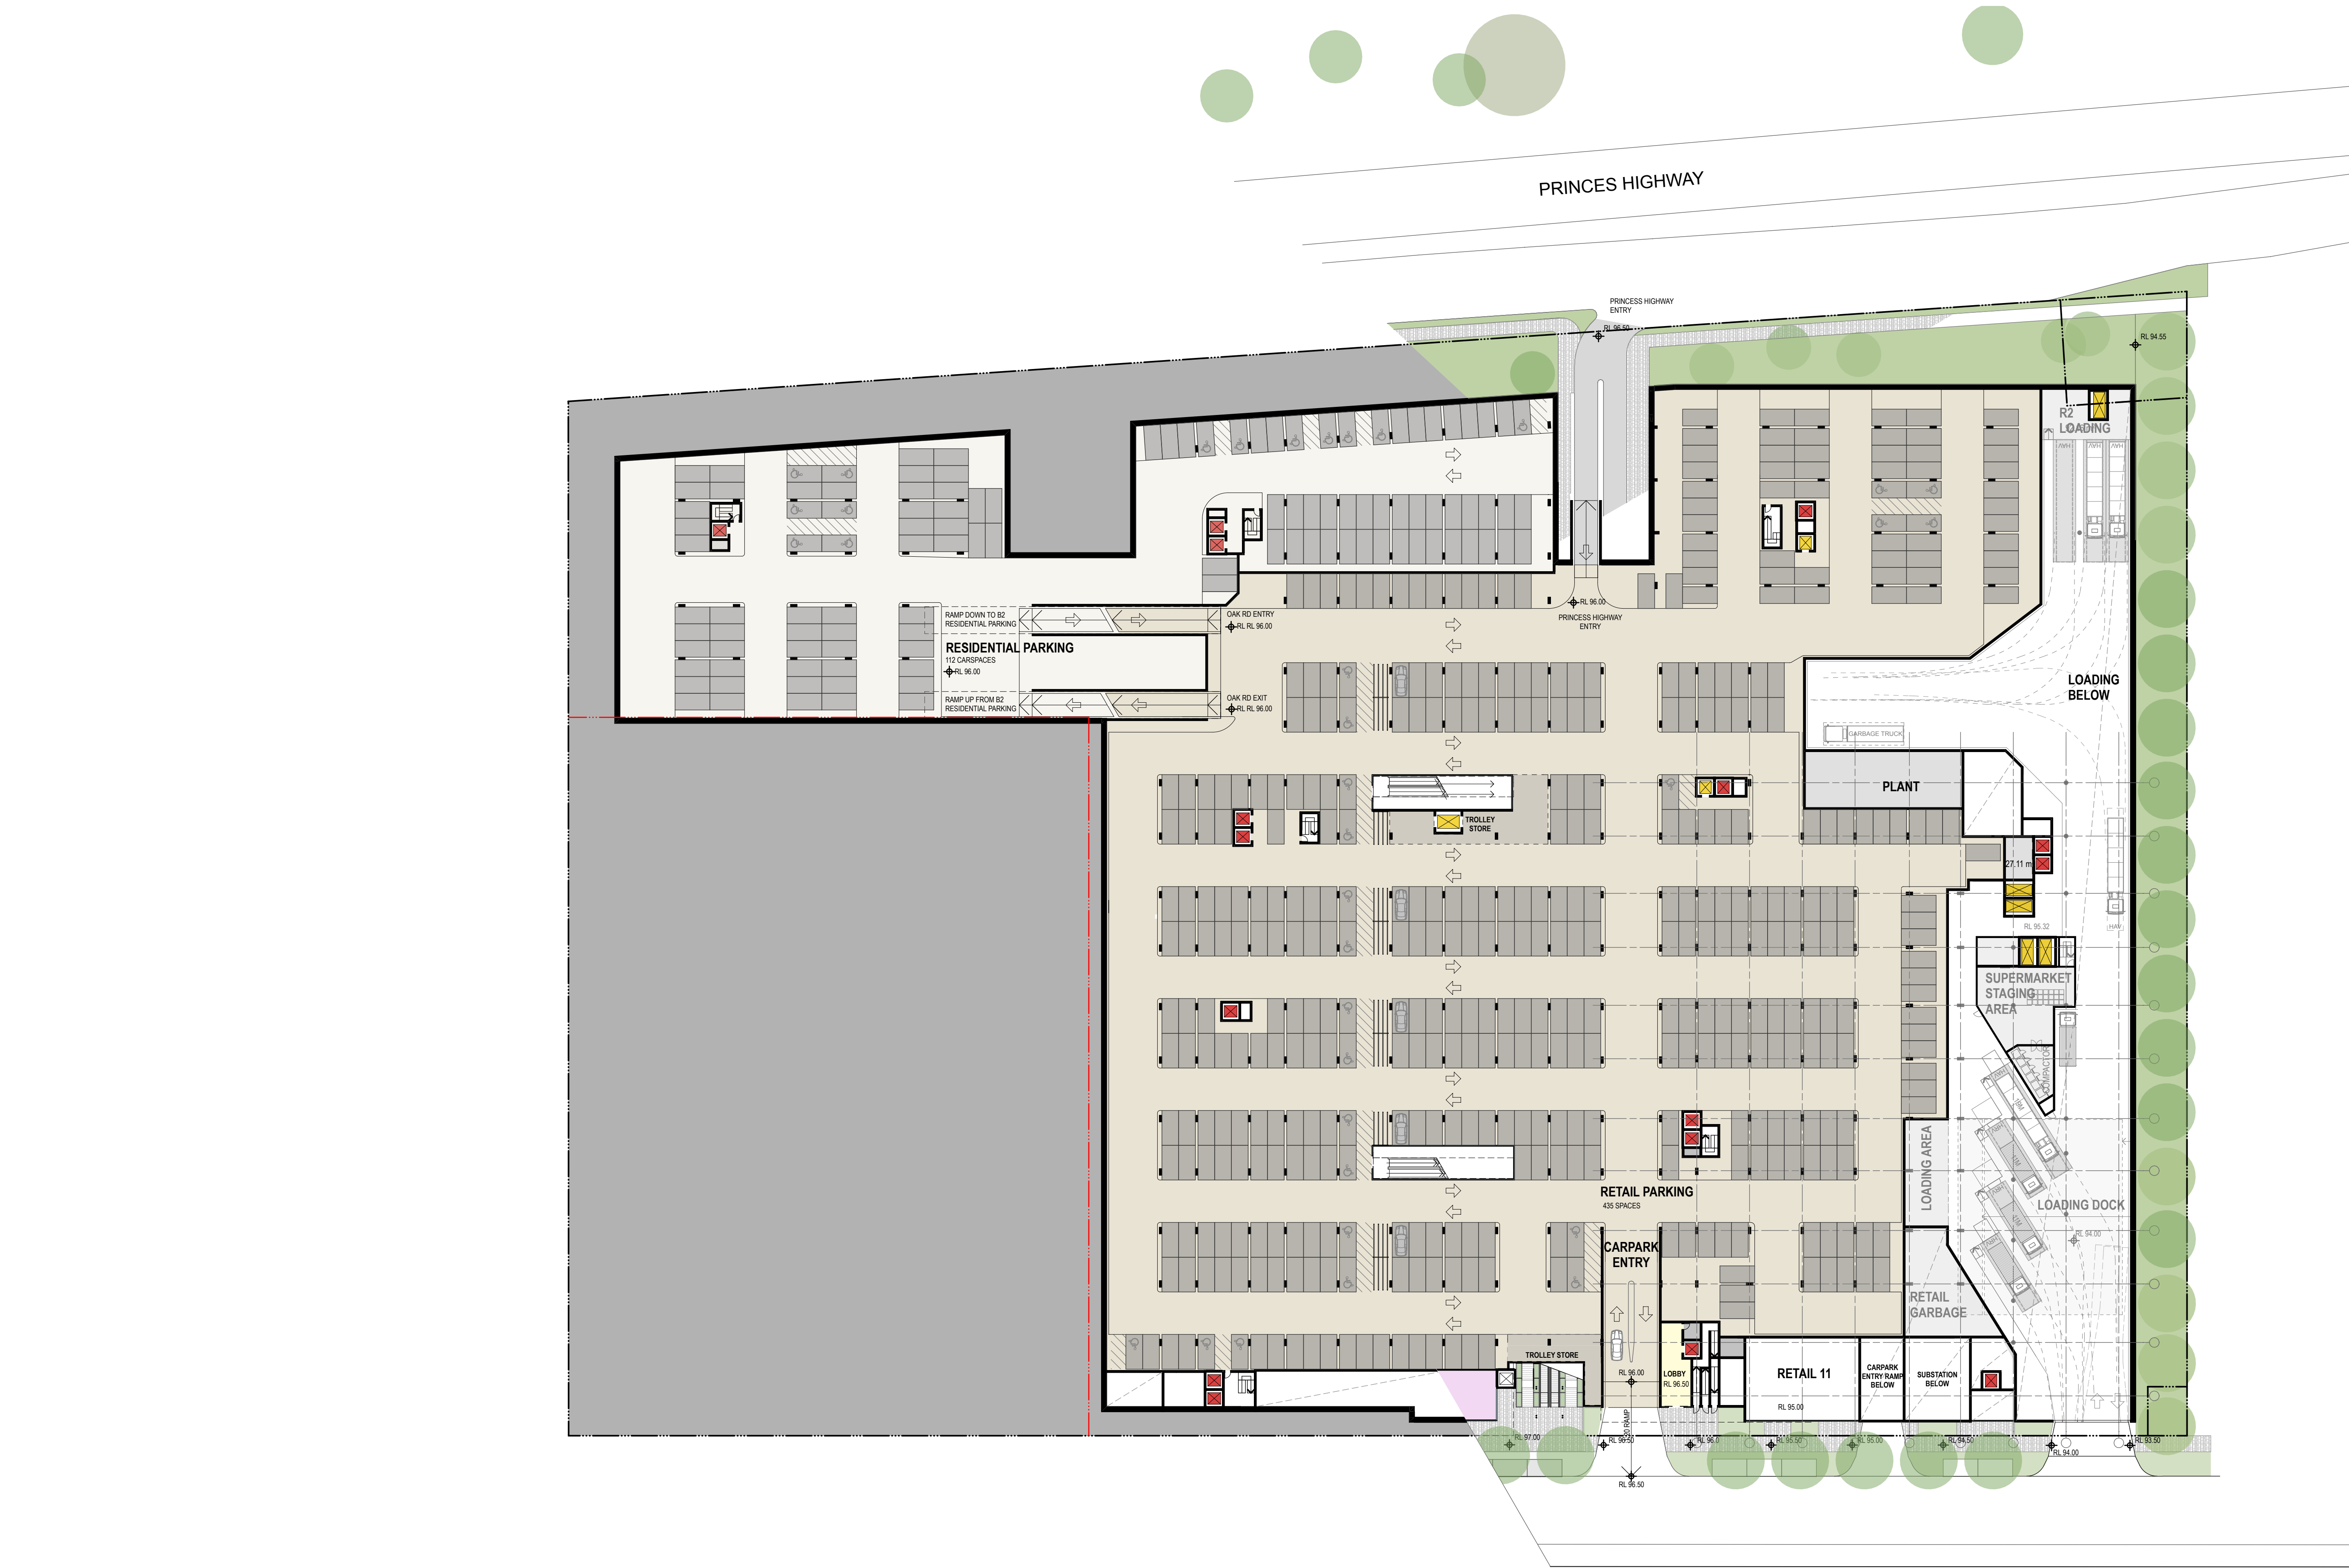

**NOTES**  
THIS DRAWING IS THE COPYRIGHT © OF TURNER. NO REPRODUCTION WITHOUT PERMISSION. UNLESS NOTED OTHERWISE THIS DRAWING IS NOT FOR CONSTRUCTION. ALL DIMENSIONS AND LEVELS ARE TO BE CHECKED ON SITE PRIOR TO THE COMMENCEMENT OF WORK. NO PART TURNED UP AT ANY DISCREPANCIES FOR CLARIFICATION BEFORE PROCEEDING WITH WORK. DRAWINGS ARE NOT TO BE SCALED. USE ONLY FIGURED DIMENSIONS. REFER TO CONSULTANT DOCUMENTATION FOR FURTHER INFORMATION.

DLCS Quality Endorsed Company ISO 9001:2008, Licence Number 4188  
Notified Architect Nicholas Turner 9592, APR 89 504 554 977

**CLIENT**  
**PAYCE**  
Level 37, Chifley Tower 2 Chifley Square  
Sydney NSW 2000 Australia

**LEGEND**  
RESIDENTIAL LIFT  
RETAIL LIFT

Project Title  
**KIRRAWEE BRICK PIT**  
KIRRAWEE  
Drawing Title  
**GA Plans**  
Illustrative Basement 1 Plan


**PLANNING DETAIL INDICATIVE ONLY**  
L 23.08.14 SC MOD3 Revised Proposal

Rev.	Date	Approved by	Revision Notes	Project No.	Drawn by	North
Scale	1:500 @A1, 50% @A3			13040	CH	↑
Status					Rev	L
For Information				Dwg No. A-SK-110-B01		

**turner**

Level 1, 410 Crown Street  
Sydney NSW 2010  
Australia  
T +61 2 8668 0000  
F +61 2 8668 0088  
turner@tdo.com.au



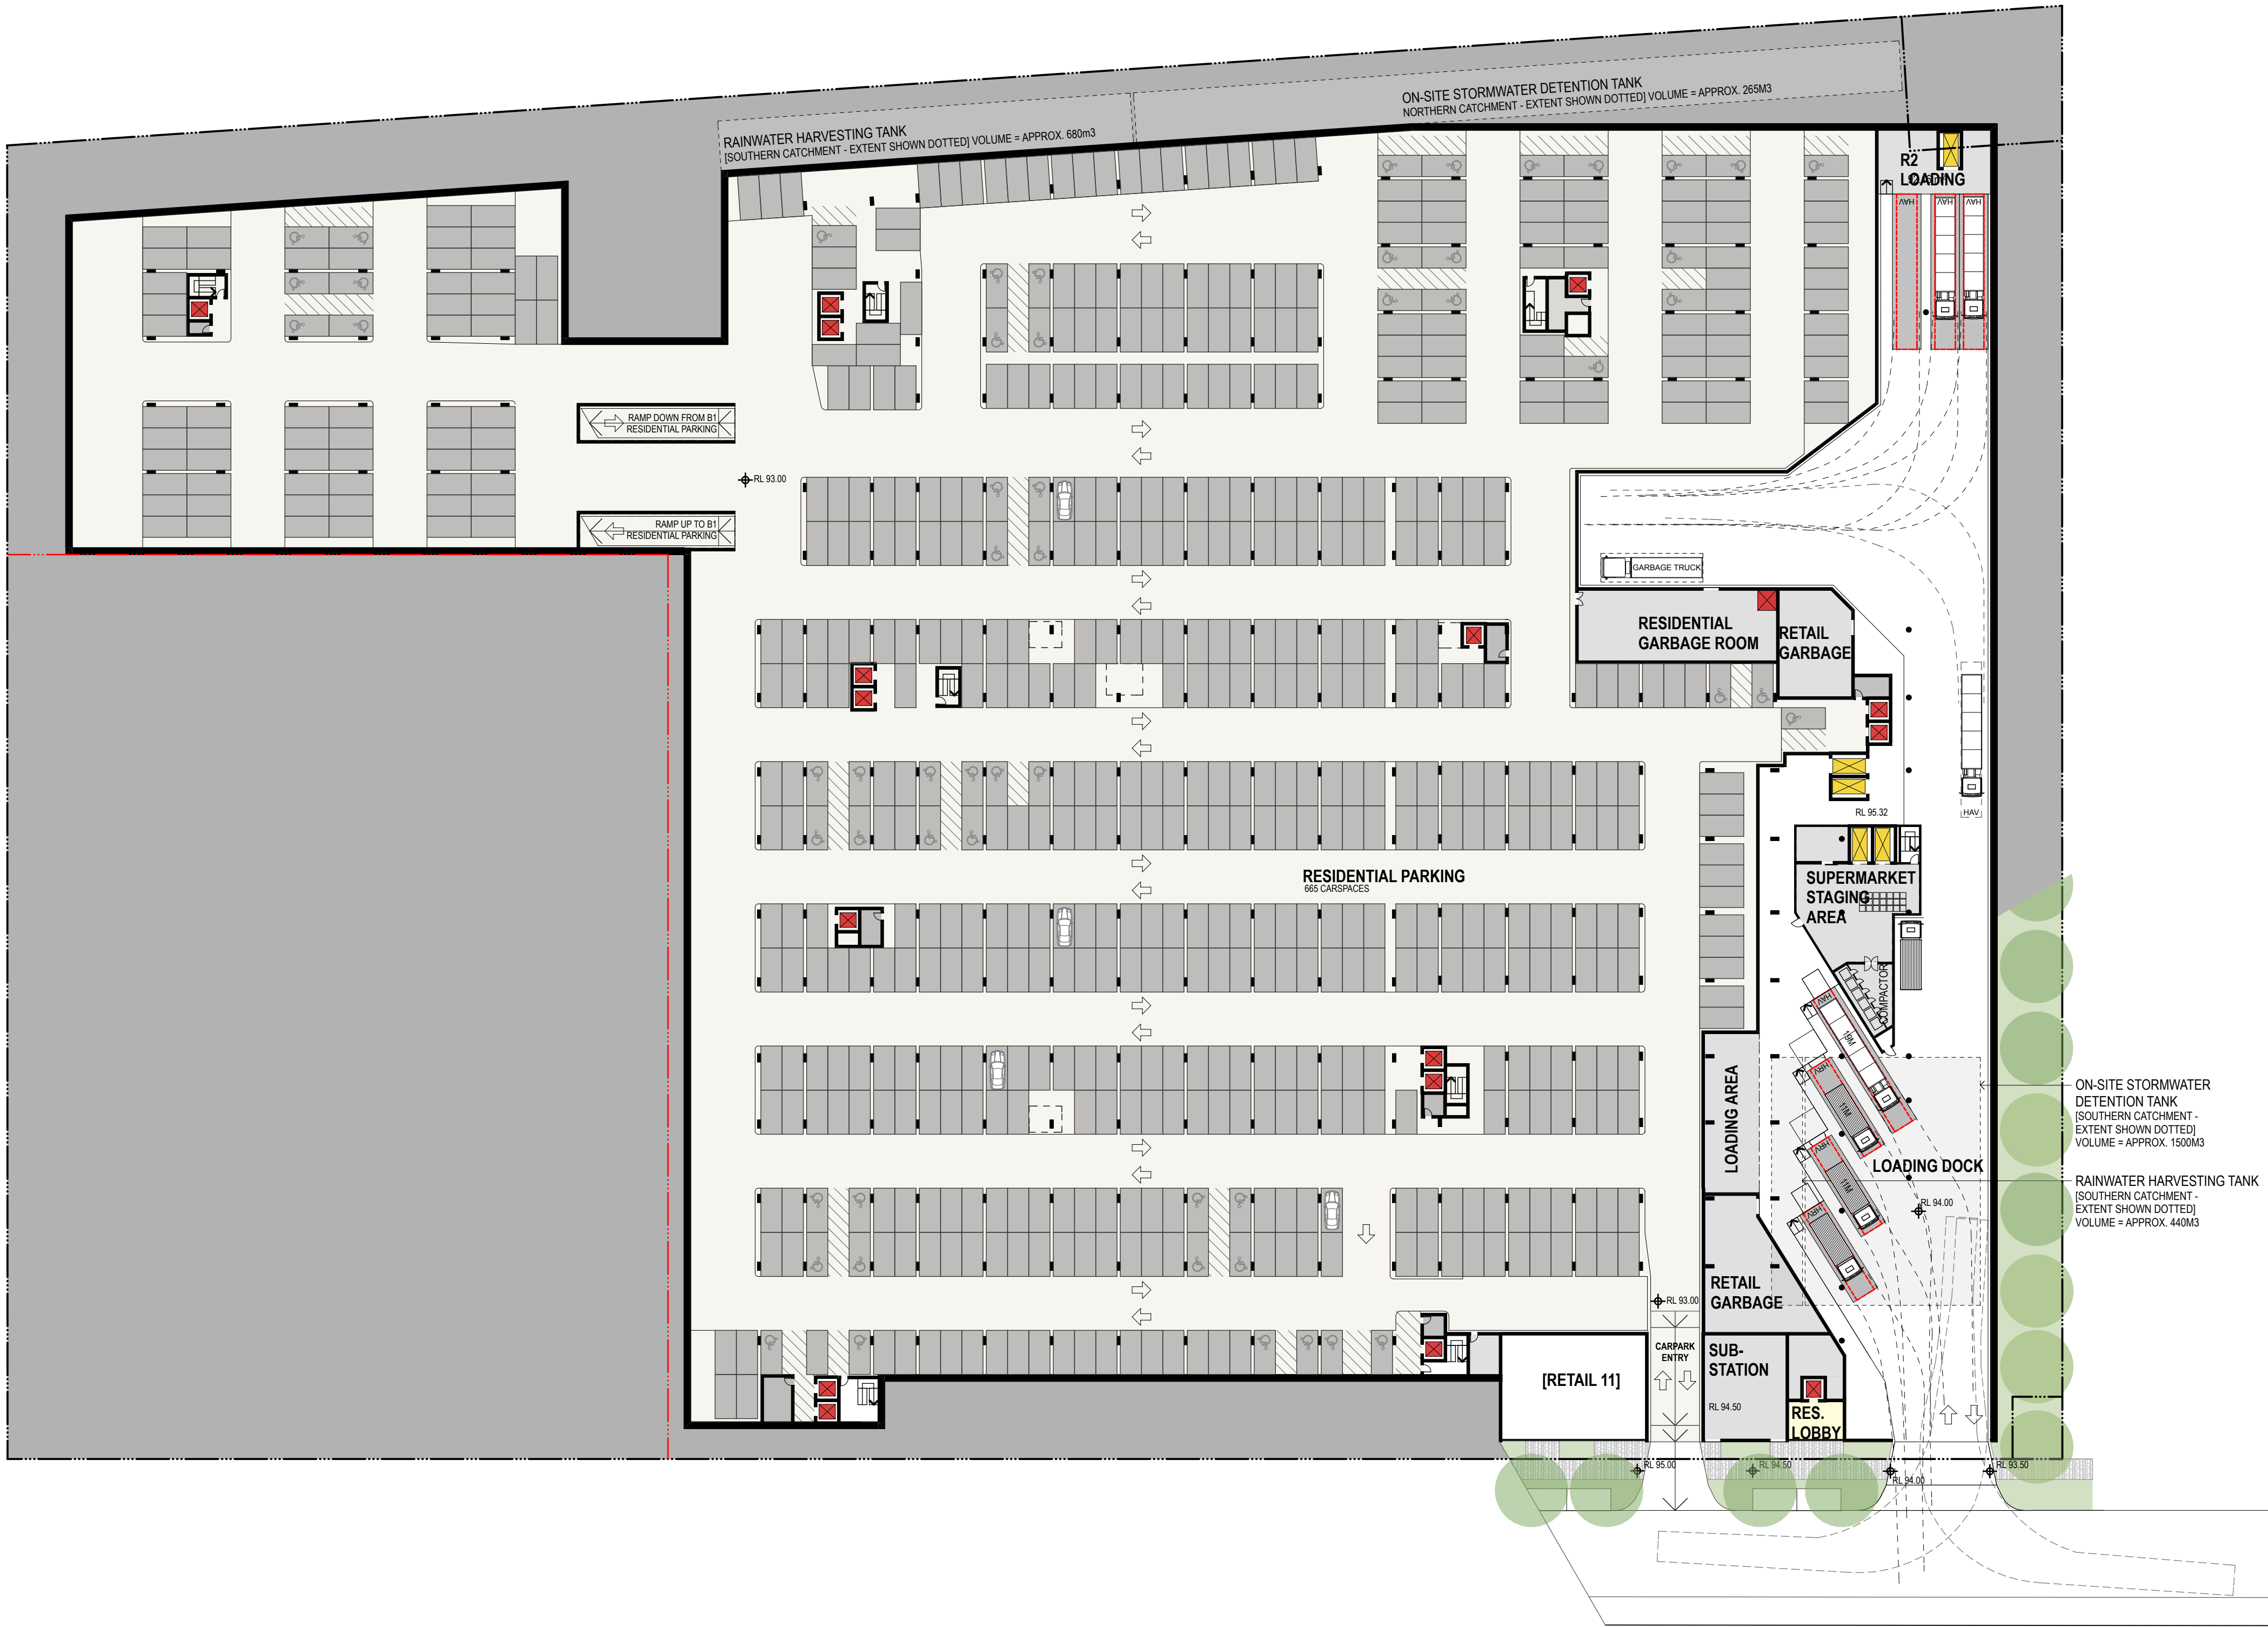

**NOTES**  
THIS DRAWING IS THE COPYRIGHT © OF TURNER. NO REPRODUCTION WITHOUT PERMISSION. UNLESS NOTED OTHERWISE THIS DRAWING IS NOT FOR CONSTRUCTION. ALL DIMENSIONS AND LEVELS ARE TO BE CHECKED ON SITE PRIOR TO THE COMMENCEMENT OF WORK. INFORM TURNER OF ANY DISCREPANCIES FOR CLARIFICATION BEFORE PROCEEDING WITH WORK. DRAWINGS ARE NOT TO BE SCALED. USE ONLY FIGURED DIMENSIONS. REFER TO CONSULTANT DOCUMENTATION FOR FURTHER INFORMATION.

**CLIENT**  
**PAYCE**  
Level 37, Chifley Tower 2 Chifley Square  
Sydney NSW 2000 Australia

**LEGEND**  
[Red square with white 'X'] RESIDENTIAL LIFT  
[Yellow square with black 'X'] RETAIL LIFT

Project Title  
**KIRRAWEE BRICK PIT**  
KIRRAWEE  
Drawing Title  
**GA Plans**  
Illustrative Basement 2 Plan


**PLANNING DETAIL INDICATIVE ONLY**  
L 23.08.14 SC MOD3 Revised Proposal

Rev.	Date	Approved by	Revision Notes	Project No.	13040	Drawn by	CH	North
Scale	1:500 @A1, 50% @A3			Dwg No.	A-SK-110-B02	Rev	L	
Status	For Information							

**turner**

Level 1, 410 Crown Street  
Sydney NSW 2010  
Australia  
T +61 2 8668 0000  
F +61 2 8668 0088  
turner@tda.com.au




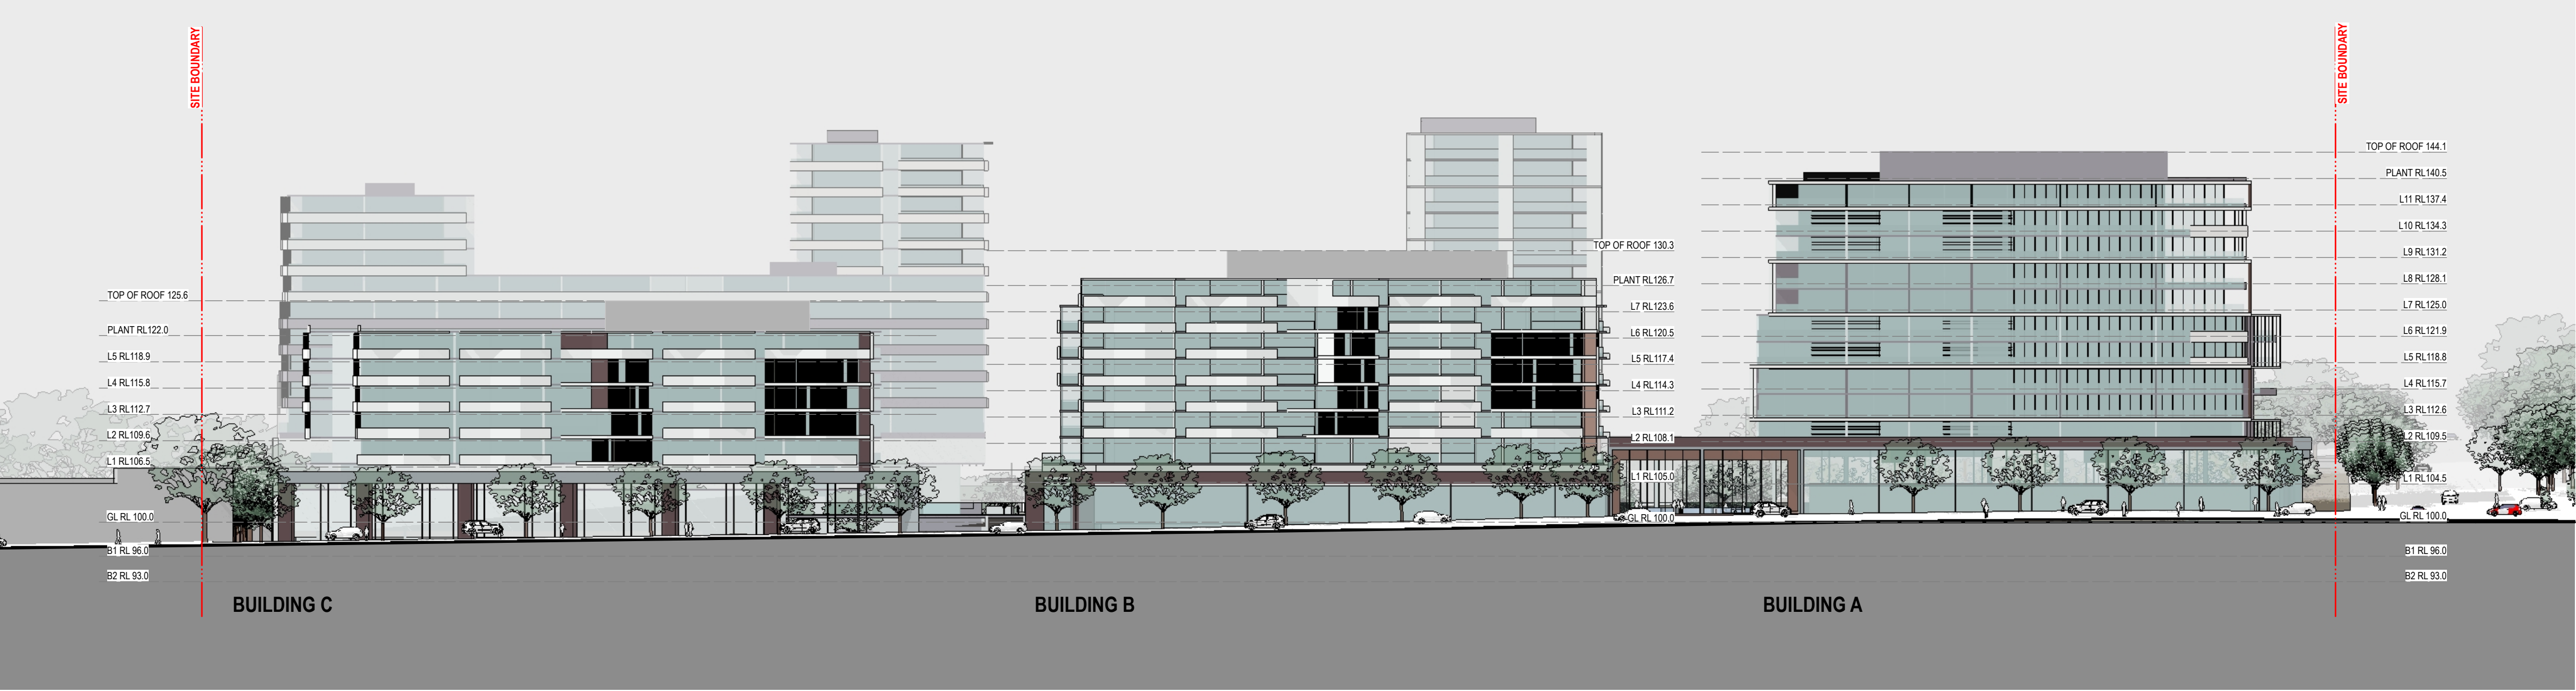

1 Princes Highway Elevation  
1:500



2 Flora Street Elevation  
1:500

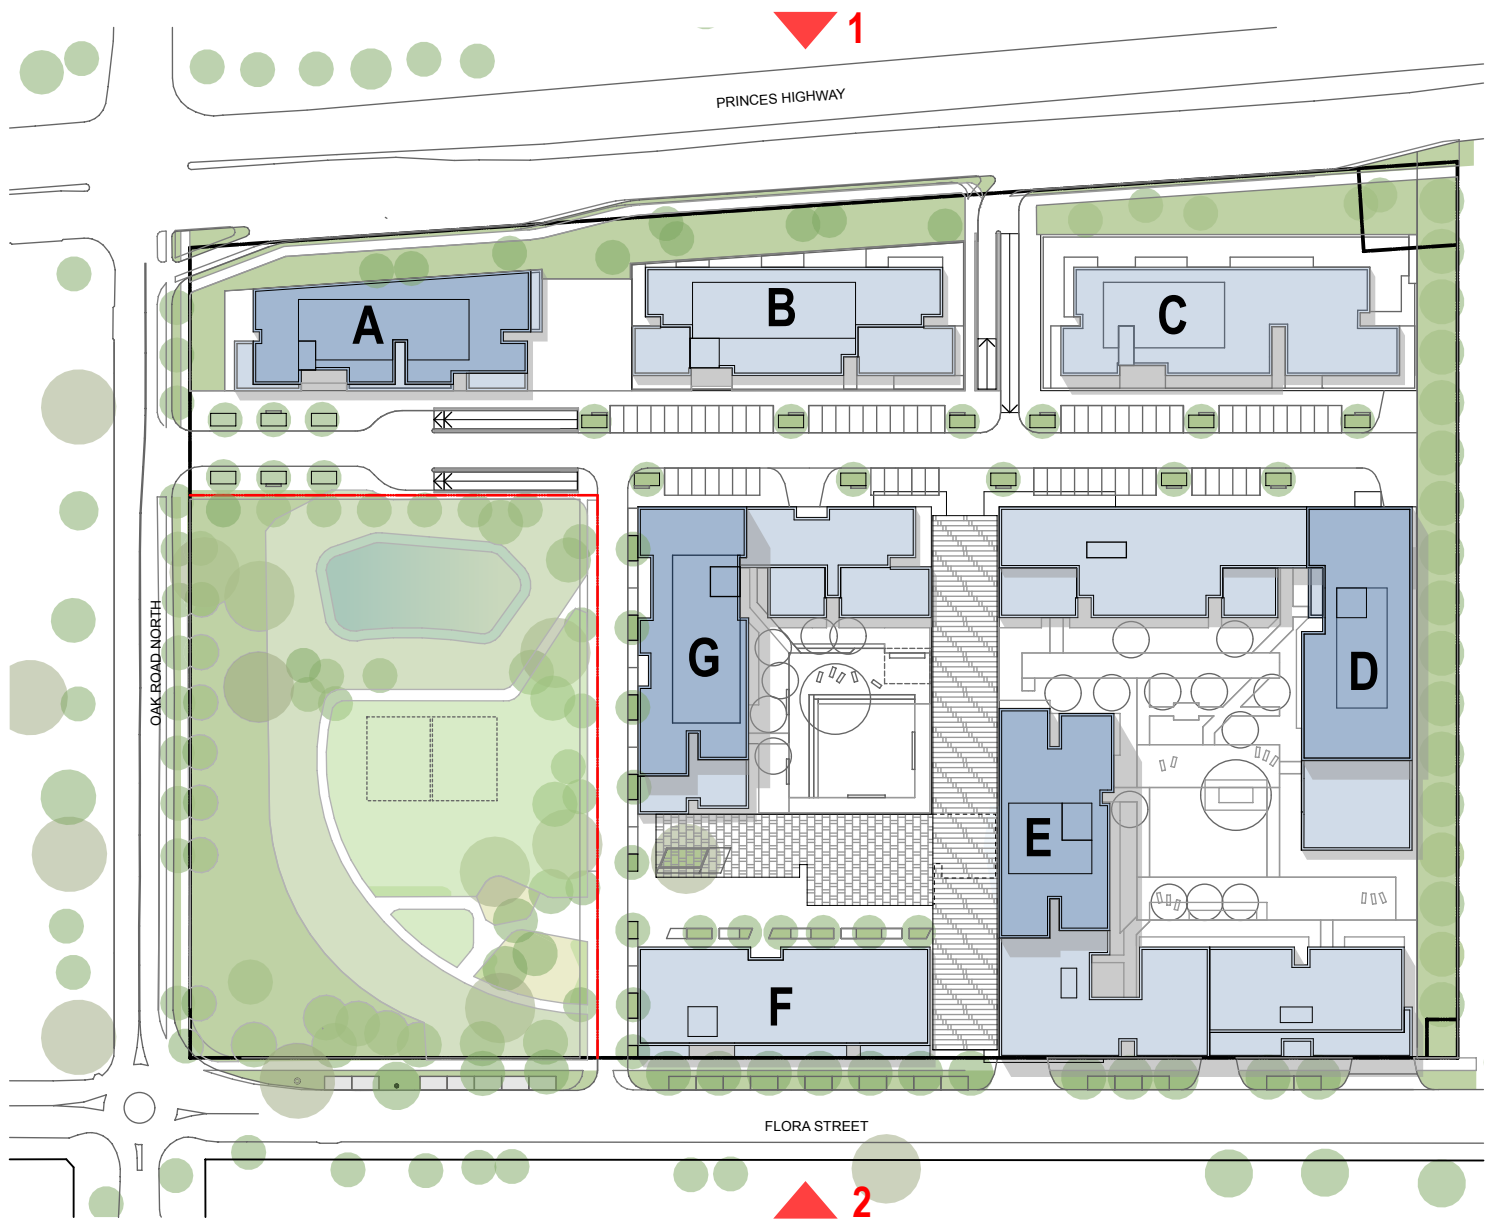

**NOTES**  
THIS DRAWING IS THE COPYRIGHT © OF TURNER. NO REPRODUCTION WITHOUT PERMISSION. UNLESS NOTED OTHERWISE THIS DRAWING IS NOT FOR CONSTRUCTION. ALL DIMENSIONS AND LEVELS ARE TO BE CHECKED ON SITE PRIOR TO THE COMMENCEMENT OF WORK. NO PART TURNED UP OR ANY DISCREPANCIES FOR CLARIFICATION BEFORE PROCEEDING WITH WORK. DRAWINGS ARE NOT TO BE SCALED. USE ONLY FIGURED DIMENSIONS. REFER TO CONSULTANT DOCUMENTATION FOR FURTHER INFORMATION.

DLCS Quality Endorsed Company ISO 9001:2008, Licence Number 4168  
Notified Architect Nicholas Turner 9592, APR 99 504 554 977

**CLIENT**  
**PAYCE**  
Level 37, Chifley Tower 2 Chifley Square  
Sydney NSW 2000 Australia

Project Title  
**KIRRAWEE BRICK PIT**  
KIRRAWEE

Drawing Title  
**GA Plans**  
Illustrative North & South Elevations


**PLANNING DETAIL INDICATIVE ONLY**  
L 23.08.14 SC MOD3 Revised Proposal

Rev.	Date	Approved by	Revision Notes	Project No.	Drawn by	North
Scale	1:1500, 1:500 @A1, 50% @A3			13040	CH	
Status	For Information			Dwg No. A-SK-200-001	Rev	L


**turner**

Level 1, 410 Crown Street  
Sydney NSW 2010  
Australia  
T +61 2 8668 0000  
F +61 2 8668 0088  
turner@tdo.com.au




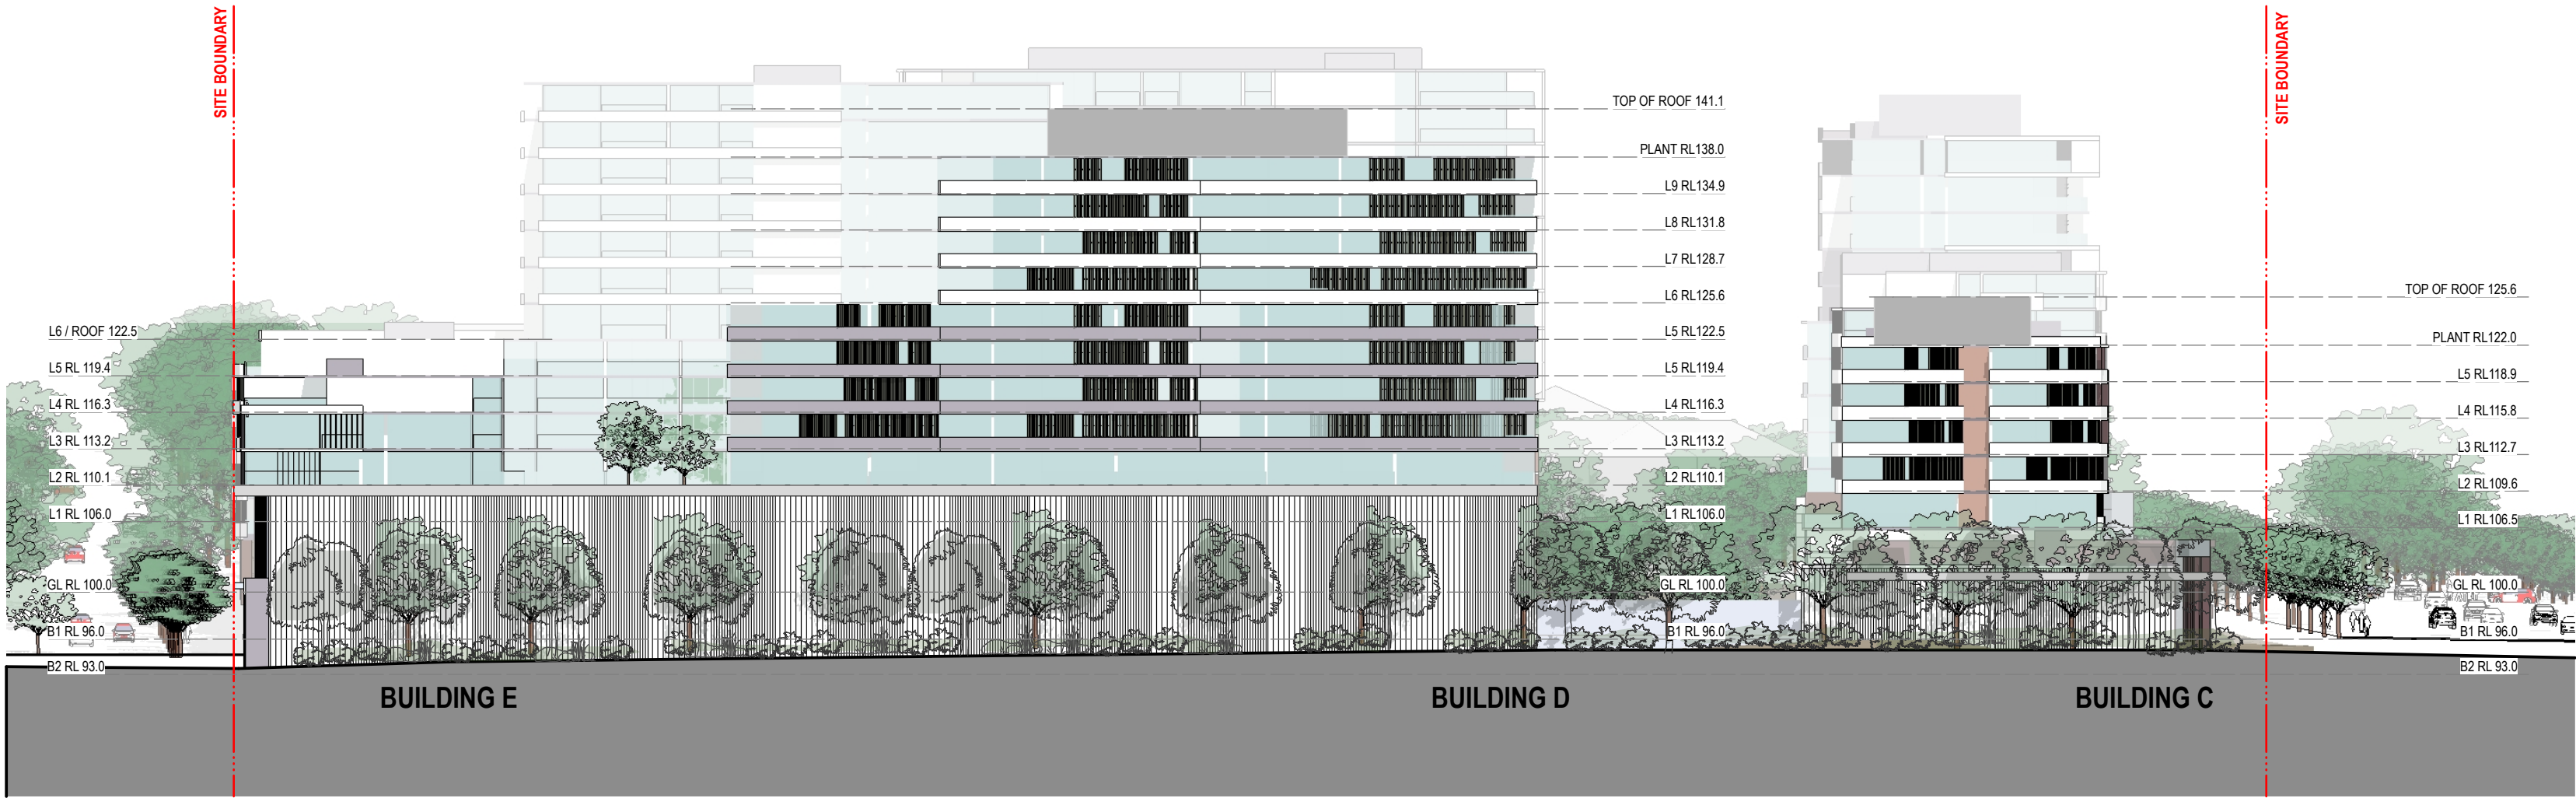

1 East Elevation  
1:500

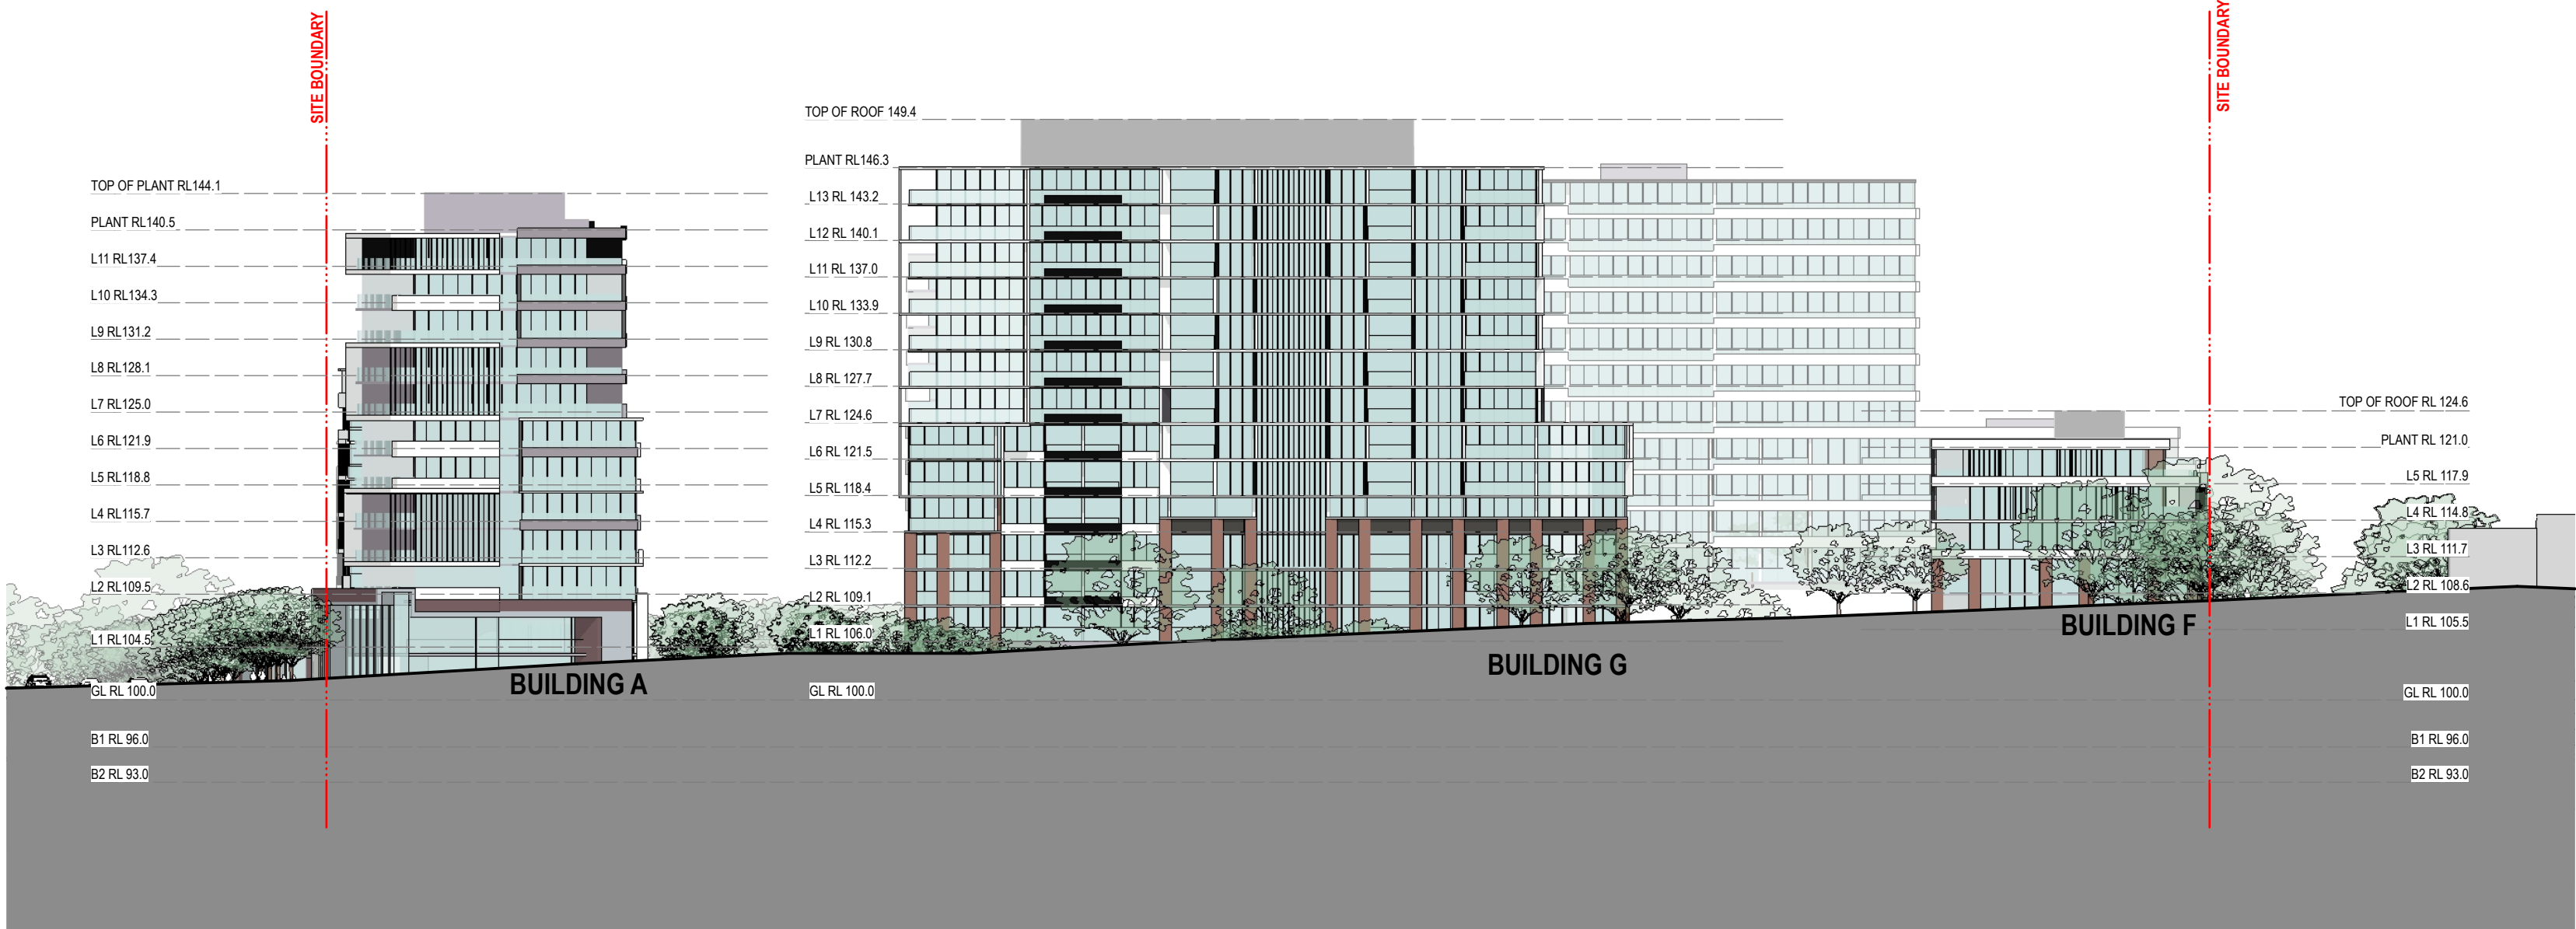

2 Oak Road North Elevation  
1:500

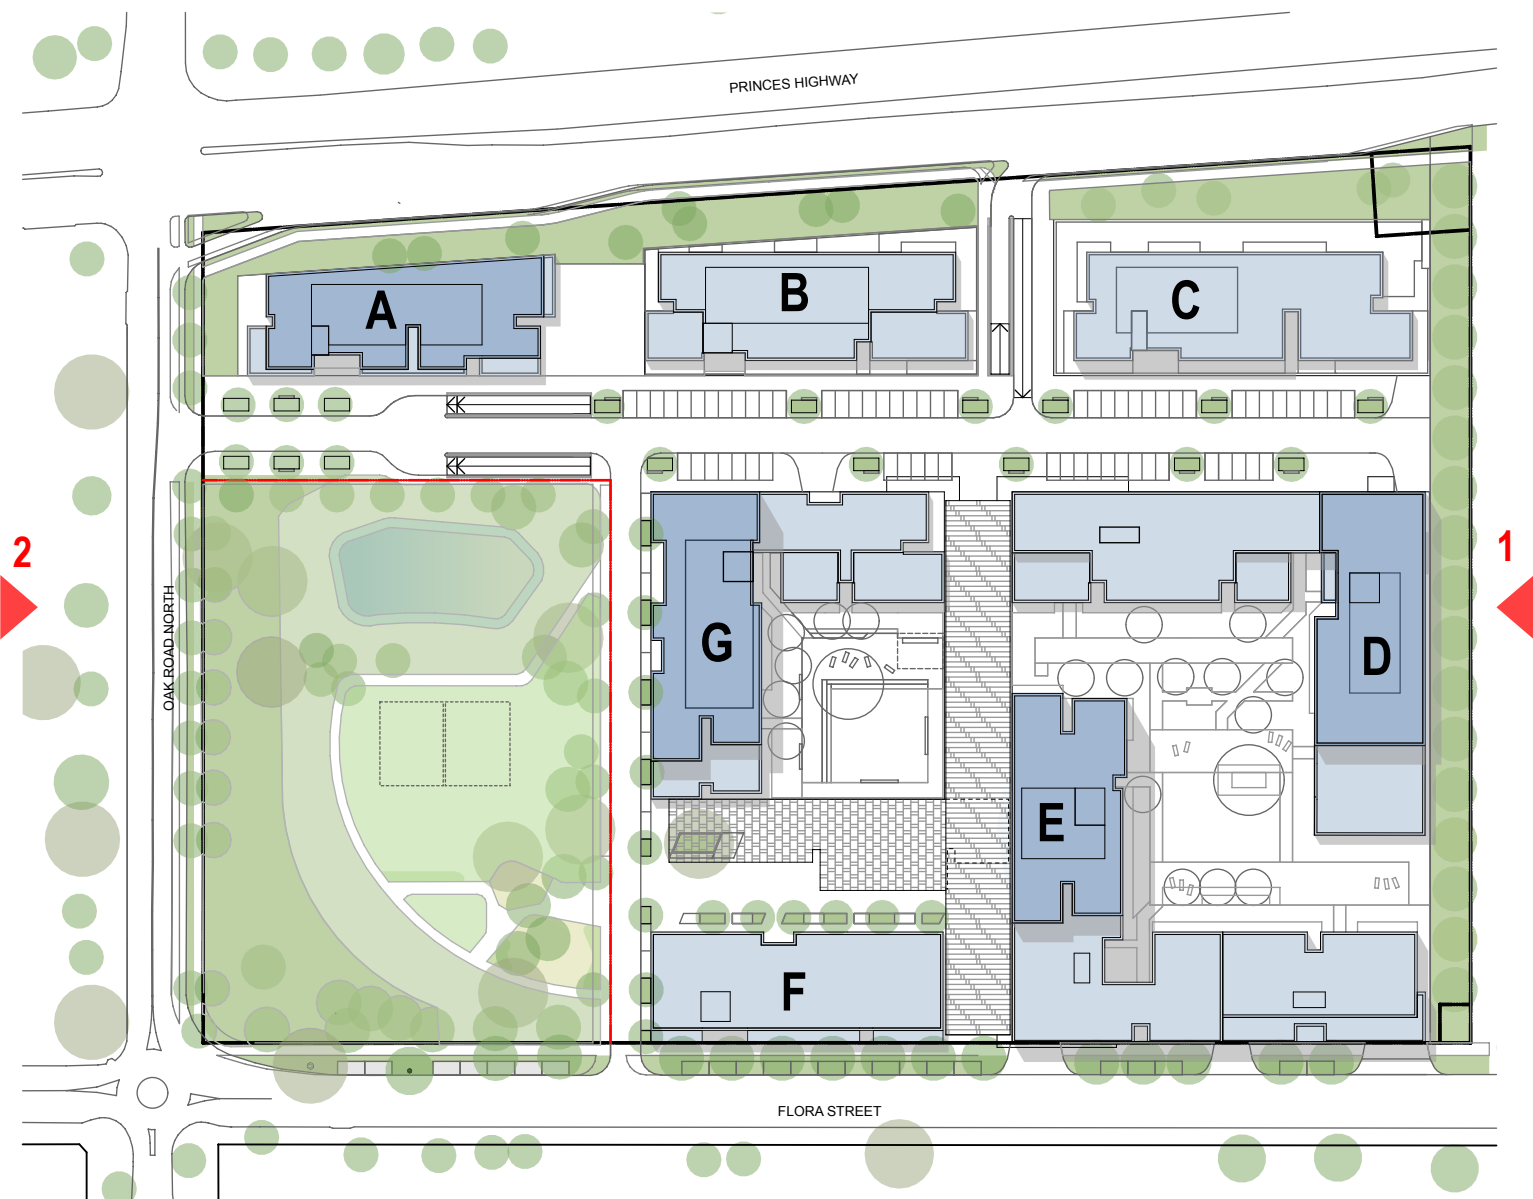

NOTES  
THIS DRAWING IS THE COPYRIGHT © OF TURNER. NO REPRODUCTION WITHOUT PERMISSION. UNLESS NOTED OTHERWISE THIS DRAWING IS NOT FOR CONSTRUCTION. ALL DIMENSIONS AND LEVELS ARE TO BE CHECKED ON SITE PRIOR TO THE COMMENCEMENT OF WORK. INFORM TURNER OF ANY DISCREPANCIES FOR CLARIFICATION BEFORE PROCEEDING WITH WORK. DRAWINGS ARE NOT TO BE SCALED. USE ONLY FIGURED DIMENSIONS. REFER TO CONSULTANT DOCUMENTATION FOR FURTHER INFORMATION.

DLCS Quality Endorsed Company ISO 9001:2008, Licence Number 4168  
Notified Architect Nicholas Turner 9092, 40th St, 204 004 9171

CLIENT  
**PAYCE**  
Level 37, Chifley Tower 2 Chifley Square  
Sydney NSW 2000 Australia

Project Title  
**KIRRAWEE BRICK PIT**  
KIRRAWEE

Drawing Title  
**GA Plans**  
Illustrative East & West Elevations

PLANNING DETAIL INDICATIVE ONLY  
L 23.08.14 SC MOD3 Revised Proposal




Rev.	Date	Approved by	Revision Notes	Project No.	Drawn by	North
Scale	1:1500, 1:500 @A1, 50% @A3			13040	CH	
Status	For Information			Dwg No. A-SK-200-002	Rev	L

**turner**

Level 1, 410 Crown Street  
Sydney NSW 2010  
Australia

T +61 2 8668 0000  
F +61 2 8668 0068  
turner@tdo.com.au



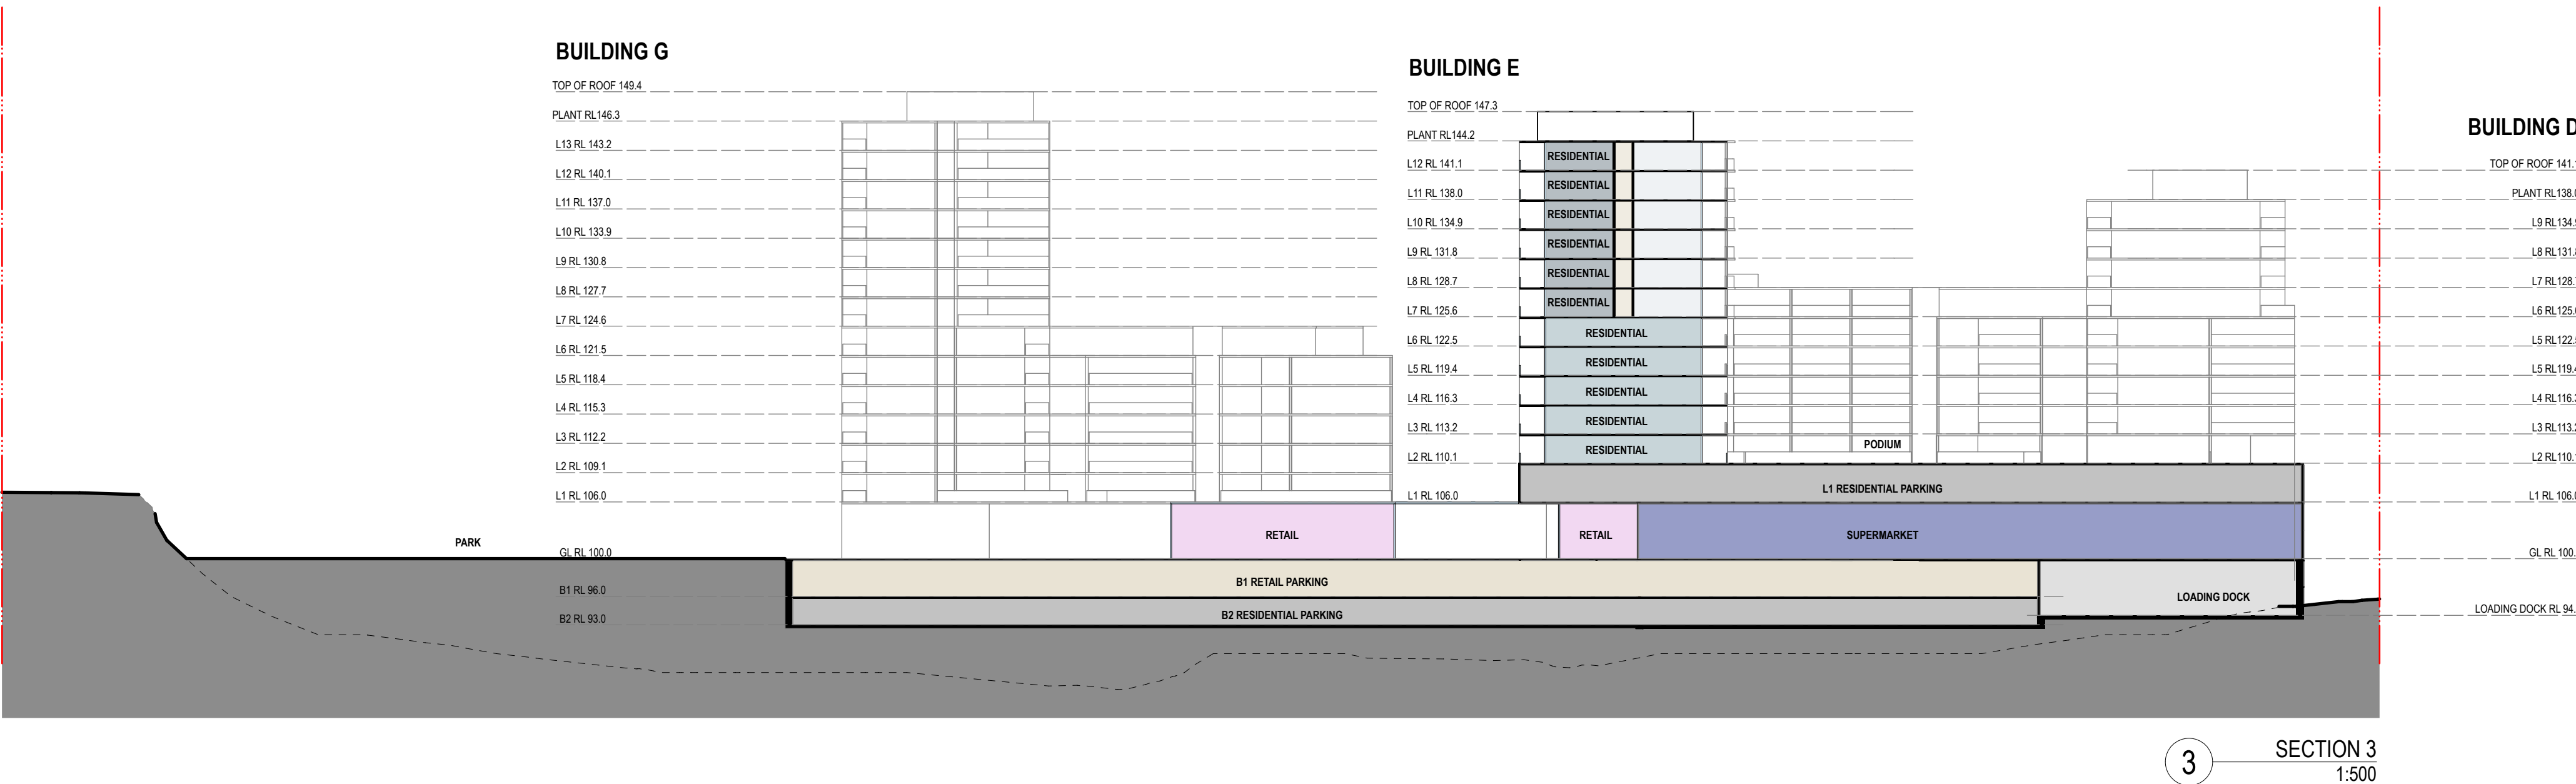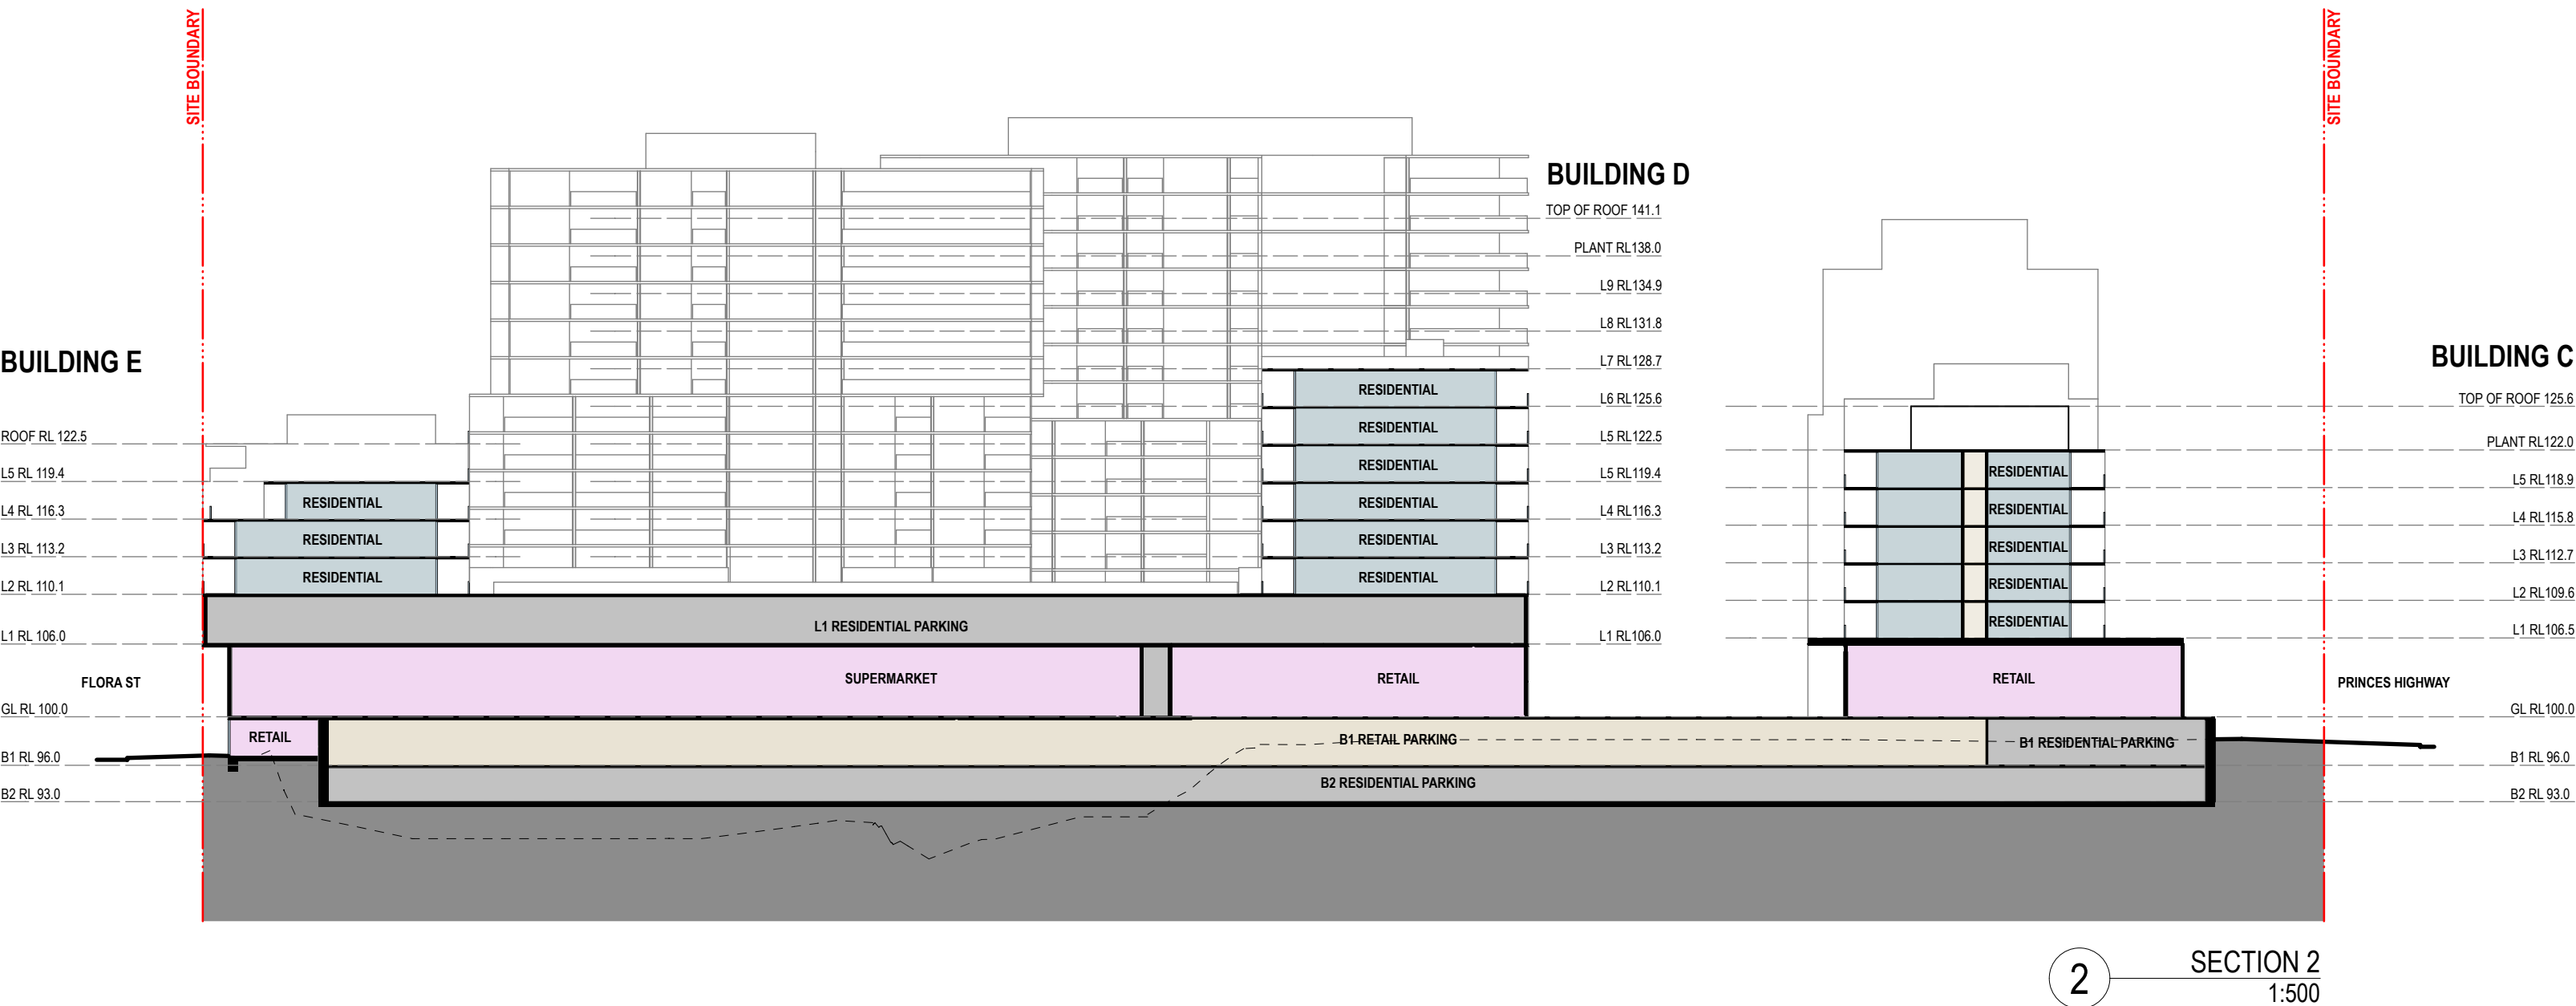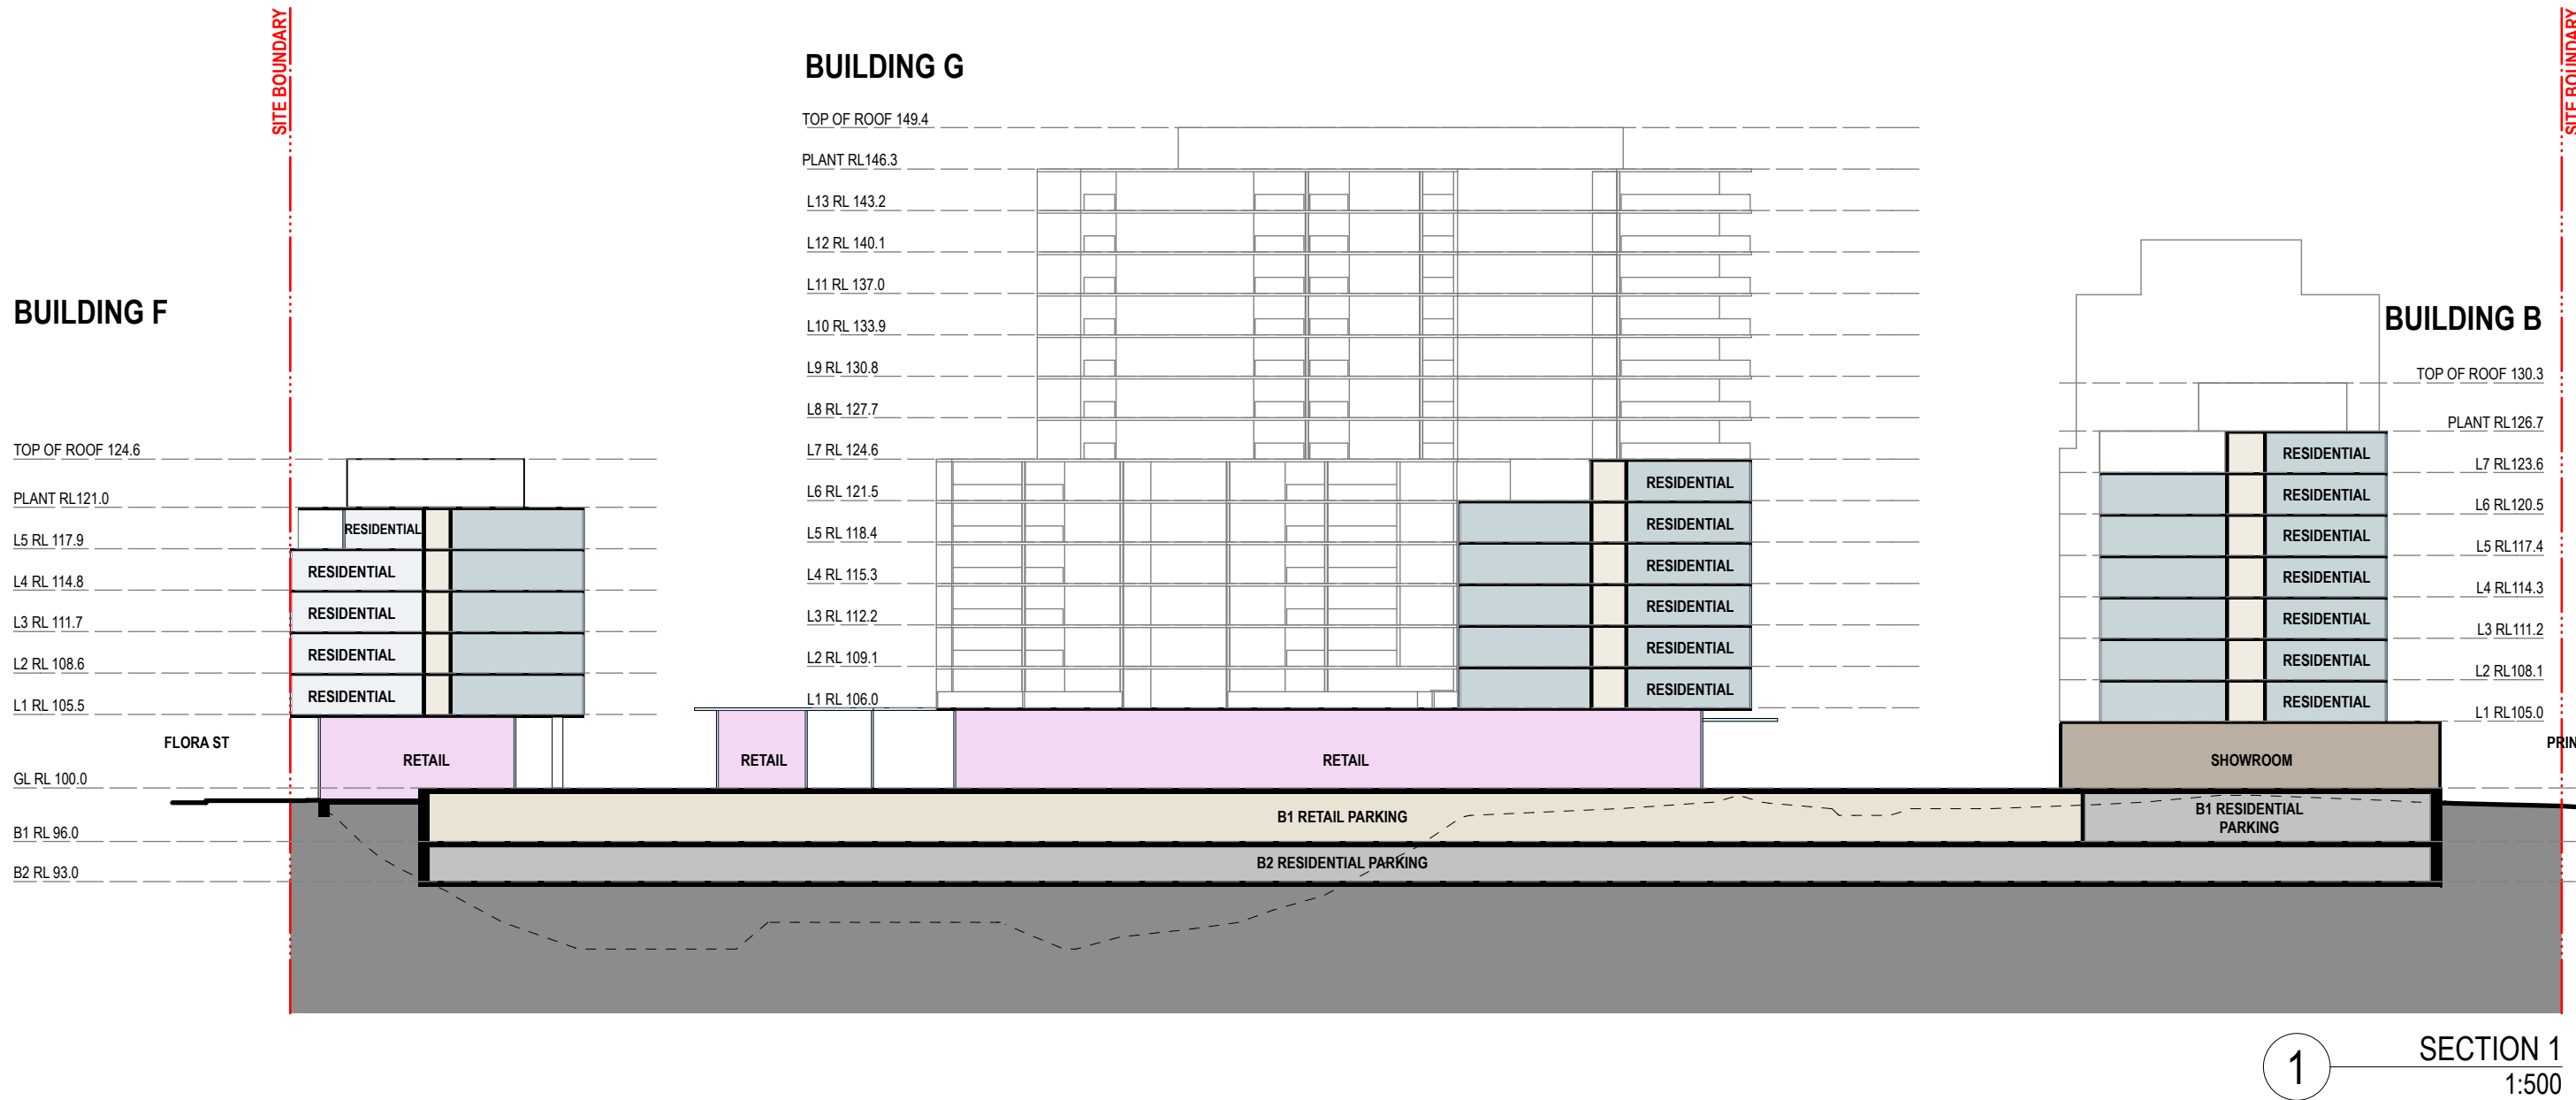

NOTES  
THIS DRAWING IS THE COPYRIGHT © OF TURNER. NO REPRODUCTION WITHOUT PERMISSION. UNLESS NOTED OTHERWISE THIS DRAWING IS NOT FOR CONSTRUCTION. ALL DIMENSIONS AND LEVELS ARE TO BE CHECKED ON SITE PRIOR TO THE COMMENCEMENT OF WORK. NO PART TURNED UP OR ANY DISCREPANCIES FOR CLARIFICATION BEFORE PROCEEDING WITH WORK. DRAWINGS ARE NOT TO BE SCALED. USE ONLY FIGURED DIMENSIONS. REFER TO CONSULTANT DOCUMENTATION FOR FURTHER INFORMATION.

CLIENT  
**PAYCE**  
Level 37, Chifley Tower 2 Chifley Square  
Sydney NSW 2000 Australia

Project Title  
**KIRRAWEE BRICK PIT**  
KIRRAWEE

Drawing Title  
**GA Plans**  
Illustrative Sections

**PLANNING DETAIL INDICATIVE ONLY**  
L 23.08.14 SC MOD3 Revised Proposal

Rev.	Date	Approved by	Revision Notes	Project No.	Drawn by	North
Scale	1:500, 1:1500 @A1, 50% @A3			13040	CH	
Status				Dwg No.	Rev	L
For Information				A-SK-300-001		

**turner**

Level 1, 410 Crown Street  
Sydney NSW 2010  
Australia  
T +61 2 8668 0000  
F +61 2 8668 0088  
turner@tda.com.au