




01 View
South West

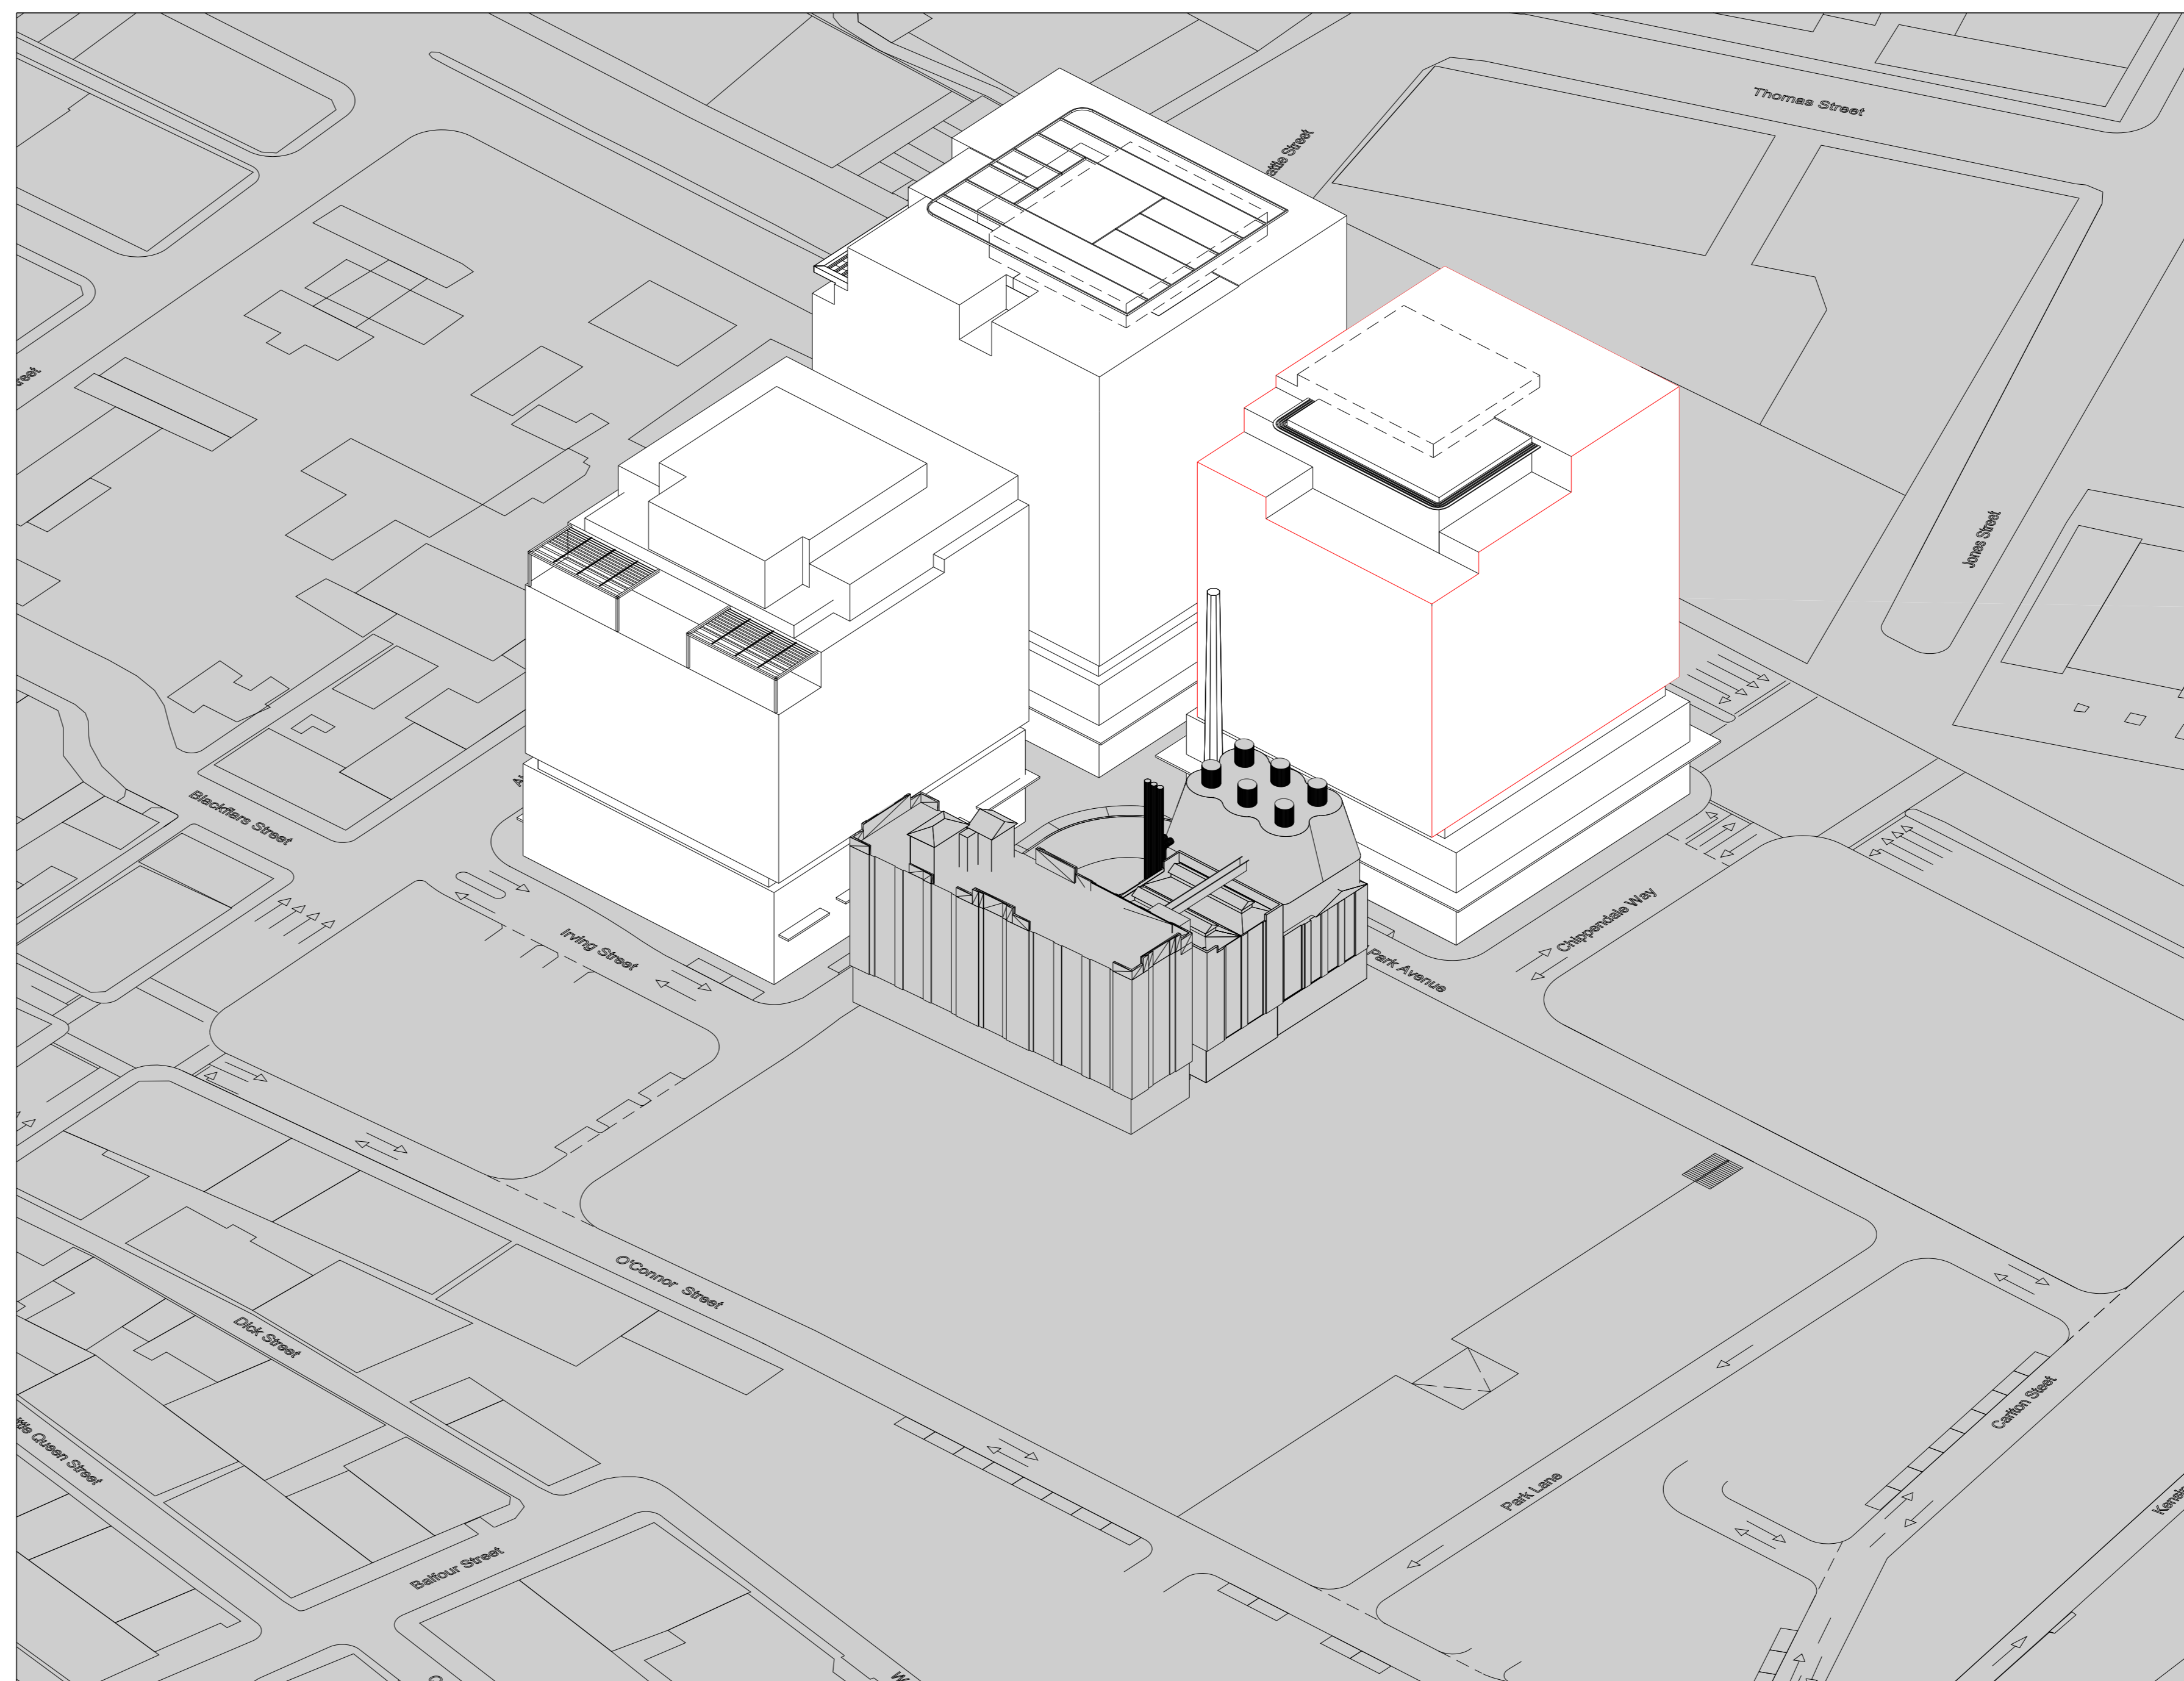

02 View
South East

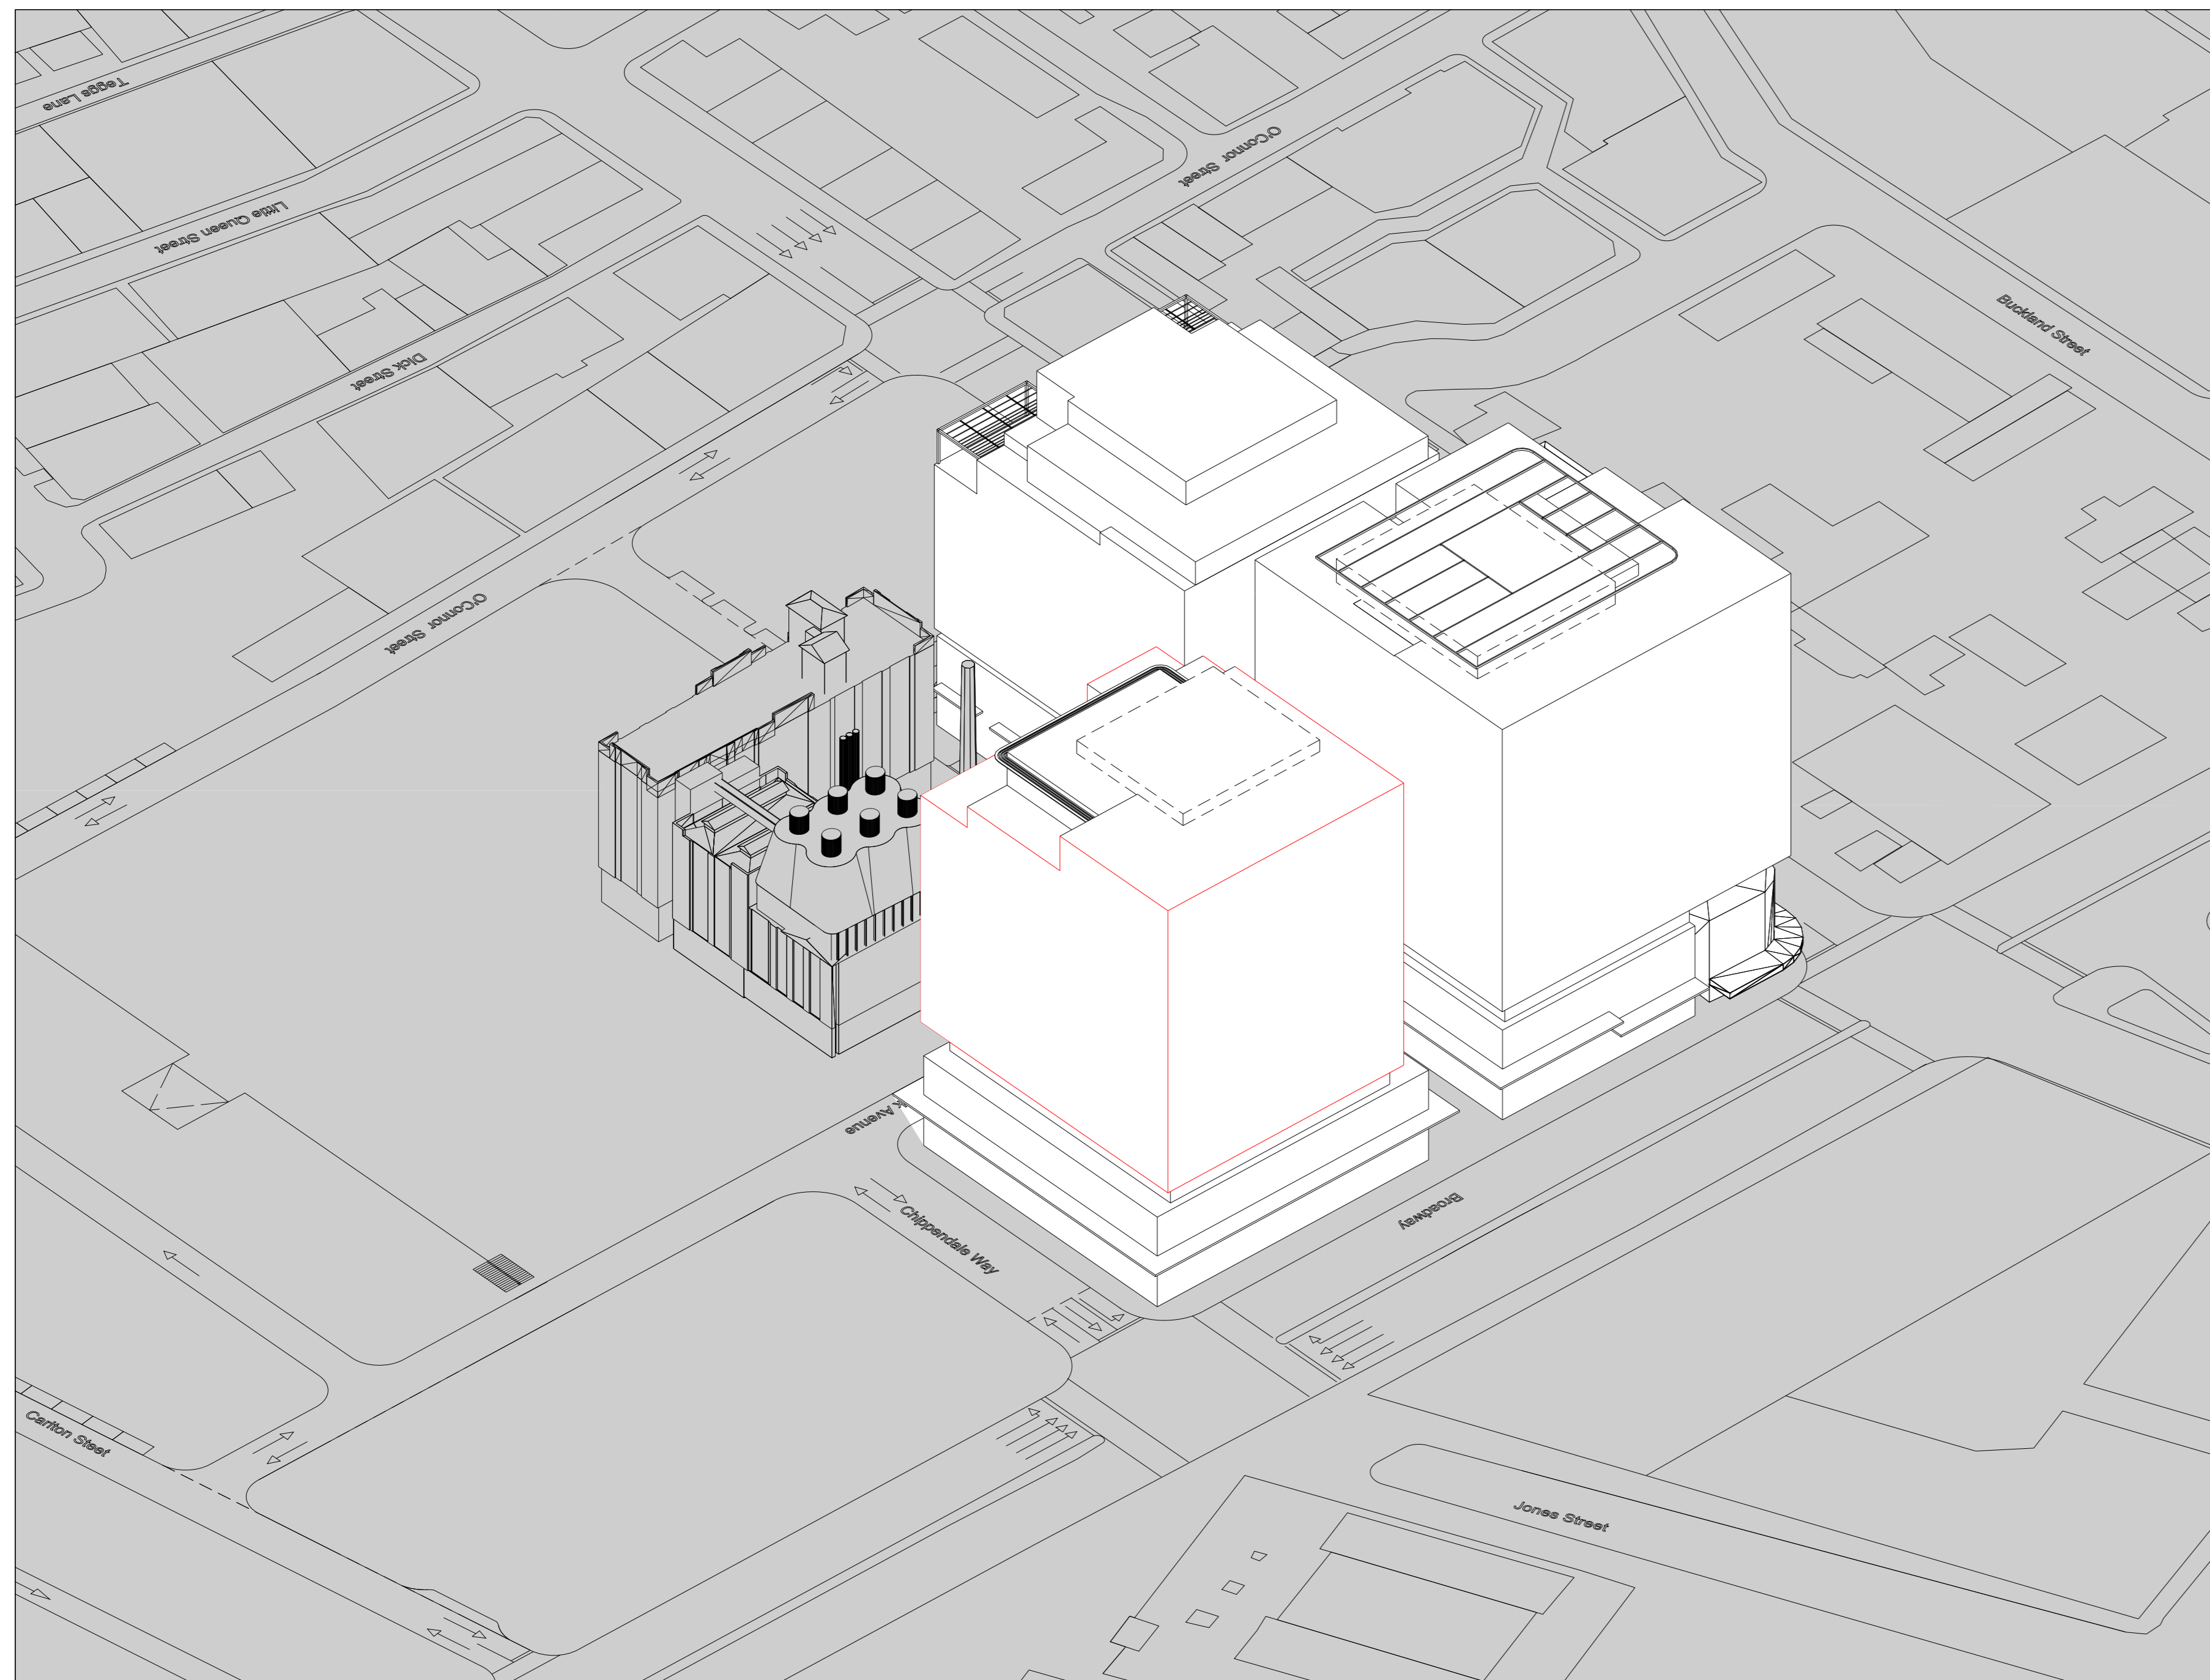

03 View
North East

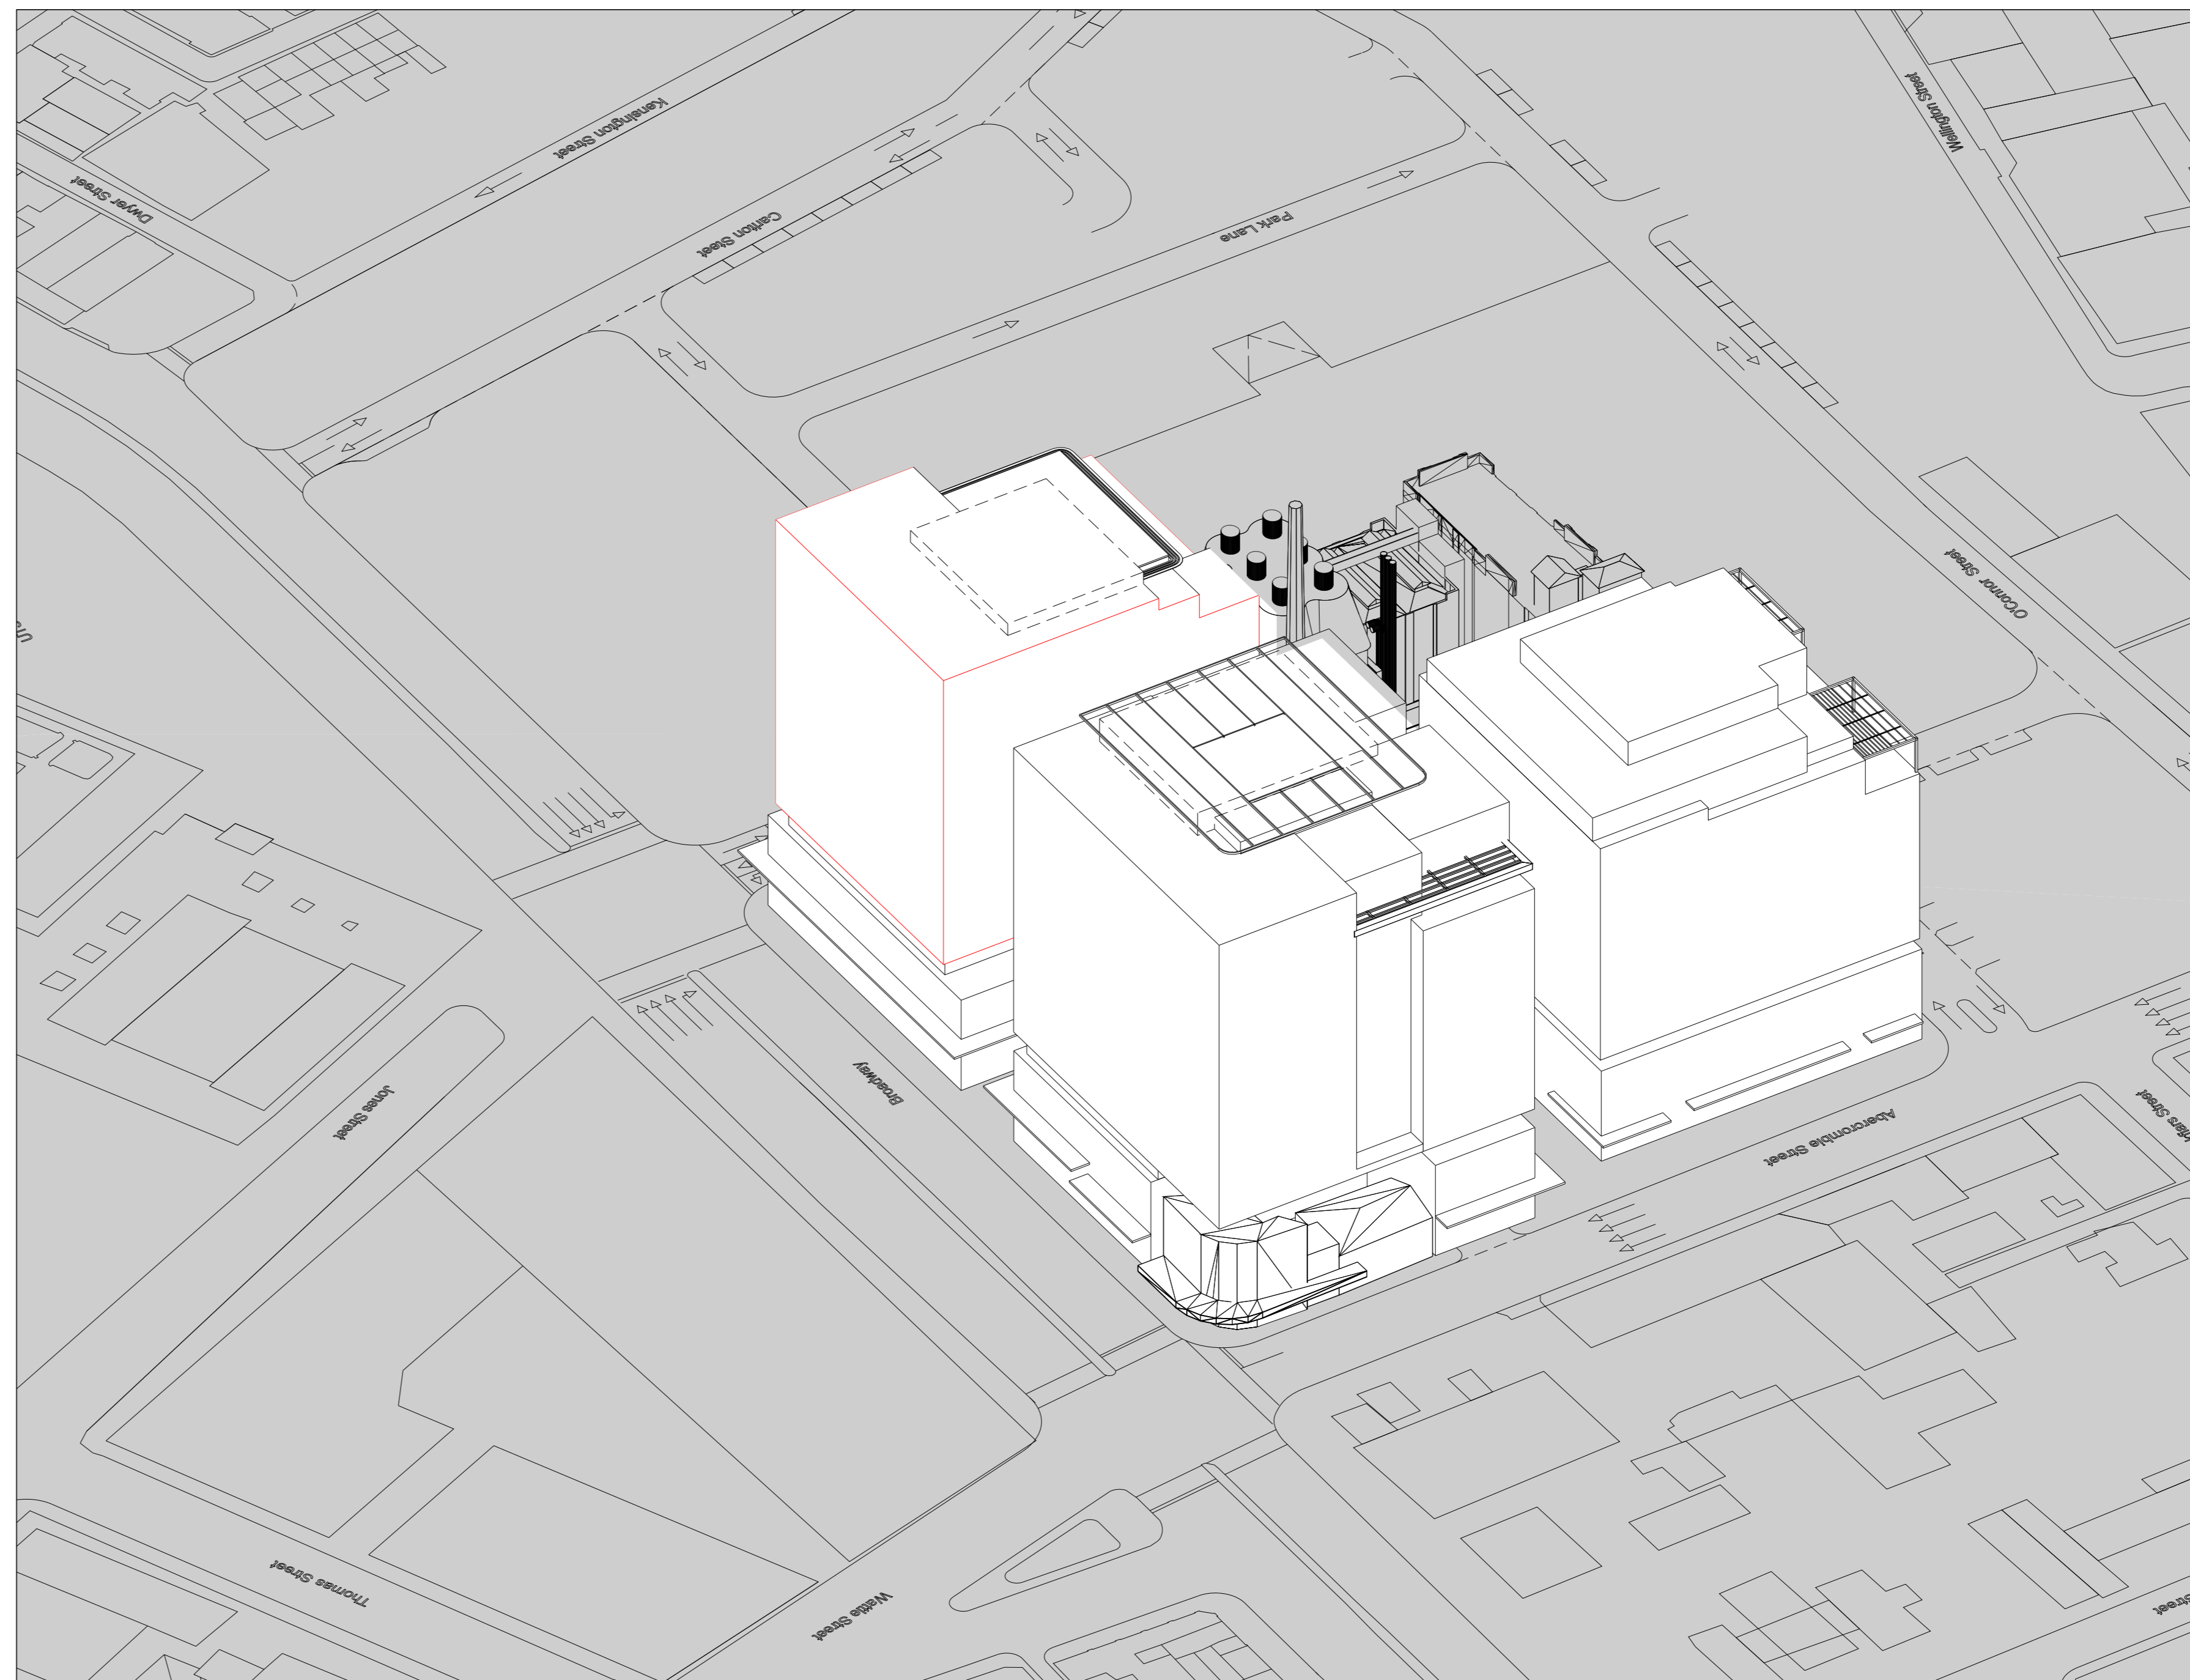

04 View
North West

General Notes

- Do not scale drawings. Dimensions govern.
- All dimensions are in meters unless noted otherwise.
- All dimensions shall be verified on site before proceeding work.
- Foster + Partners shall be notified in writing of any discrepancies.

Rev.	Date	Reason For Issue	Ck
09	23/01/14	S75W Amendments (MOD 9)	RP
08	19/12/12	S75W Amendments (MOD 8)	RP
07	04/12/08	Submission DoP	
06	14/10/08	Submission DoP	
05	27/05/08	Submission amended DoP	
04	15/05/08	Submission DoP	
03	07/05/08	Submission amended CP	
02	30/04/08	Submission amended CP	
01	21/04/08	Submission amended concept plan	
00	07/04/08	Final coordination	
11	03/12/14	S75W Amendments (MOD 11)	RP
10	10/11/14	S75W Amendments (MOD 10)	RP



Notes

	Possible roof plant
	Balcony Zones

FRASERS PROPERTY

Project Frasers Broadway
20 - 102 Broadway Sydney NSW 2000

Client Frasers Broadway
L11, 488 Kent Street Sydney NSW 2000
T: 02 8823 8800 F: 02 8823 8801

Foster + Partners

Riverside, 22 Hester Road
London SW11 4AN
T +44 (0)20 7738 0455
F +44 (0)20 7738 1107

Title
Concept Plan
Plot Blocks 1 + 4

Project No.	Scale @ A3	Date	Drawn By
1645	NTS	14/03/08	
Number	Revision		
A-1301	11		