




01 Ground Floor Plan
1:2000

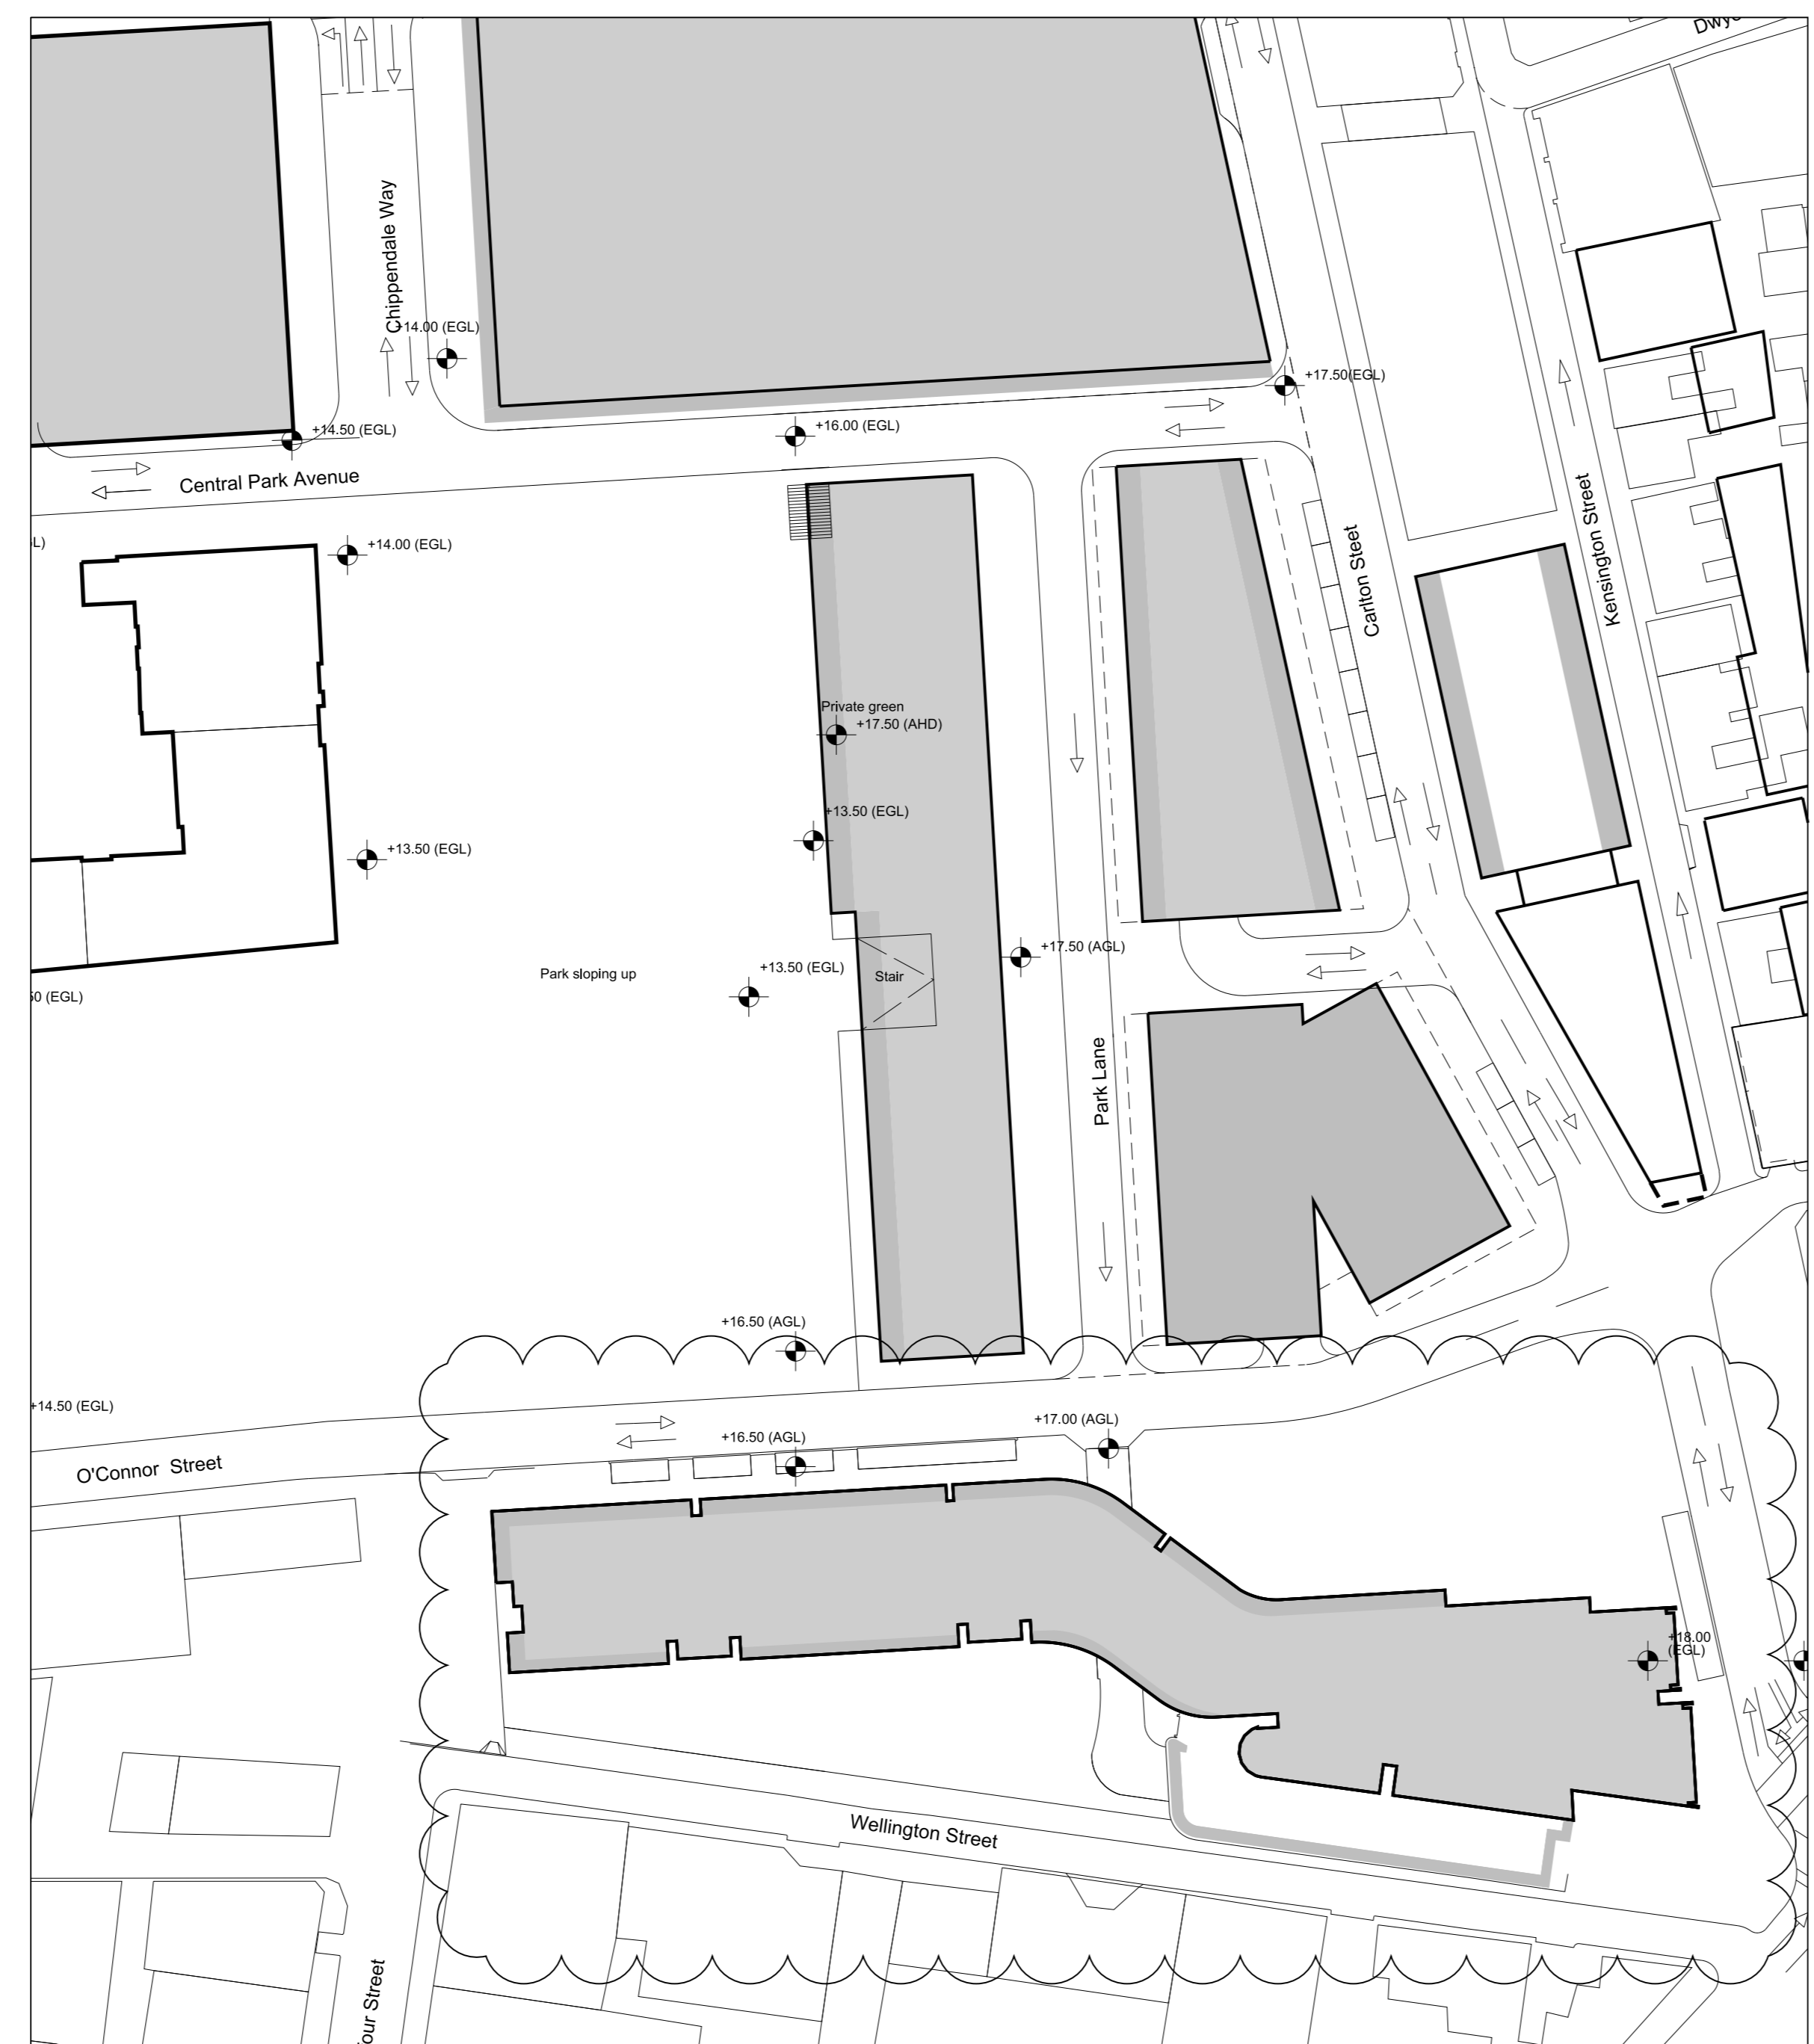


02 Typical Floor Plan
1:2000

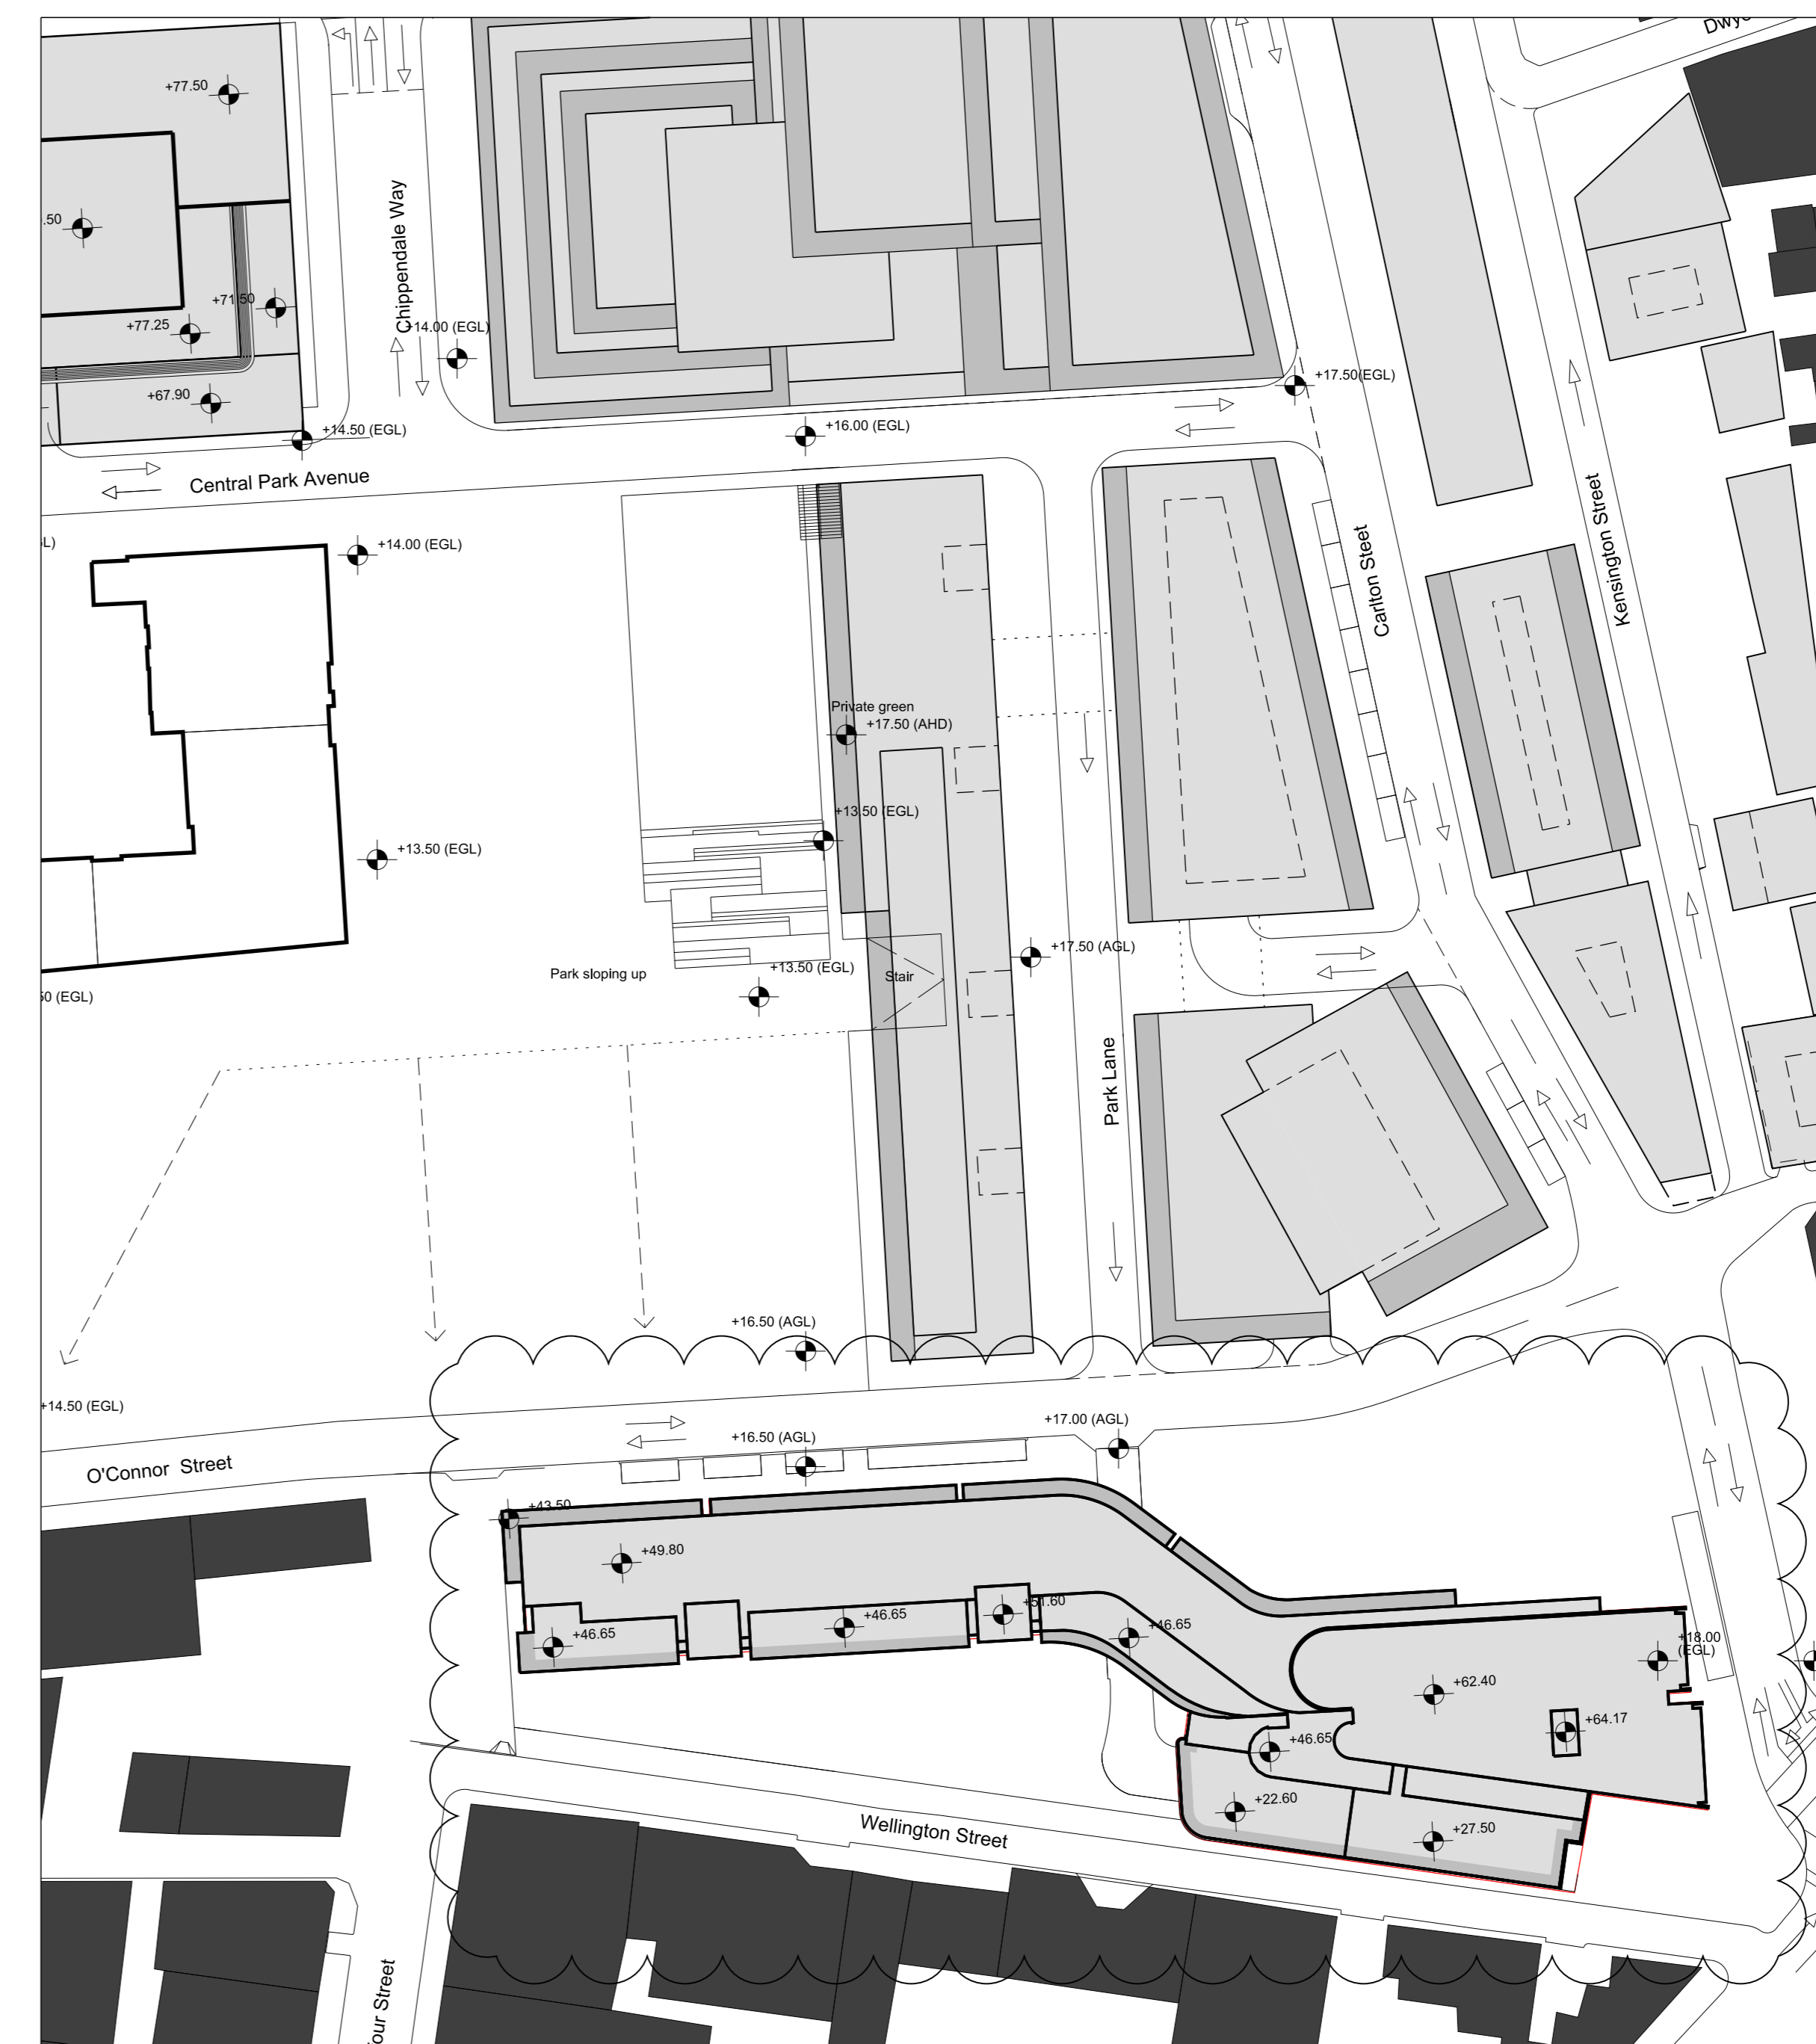


03 Roof Plan
1:2000

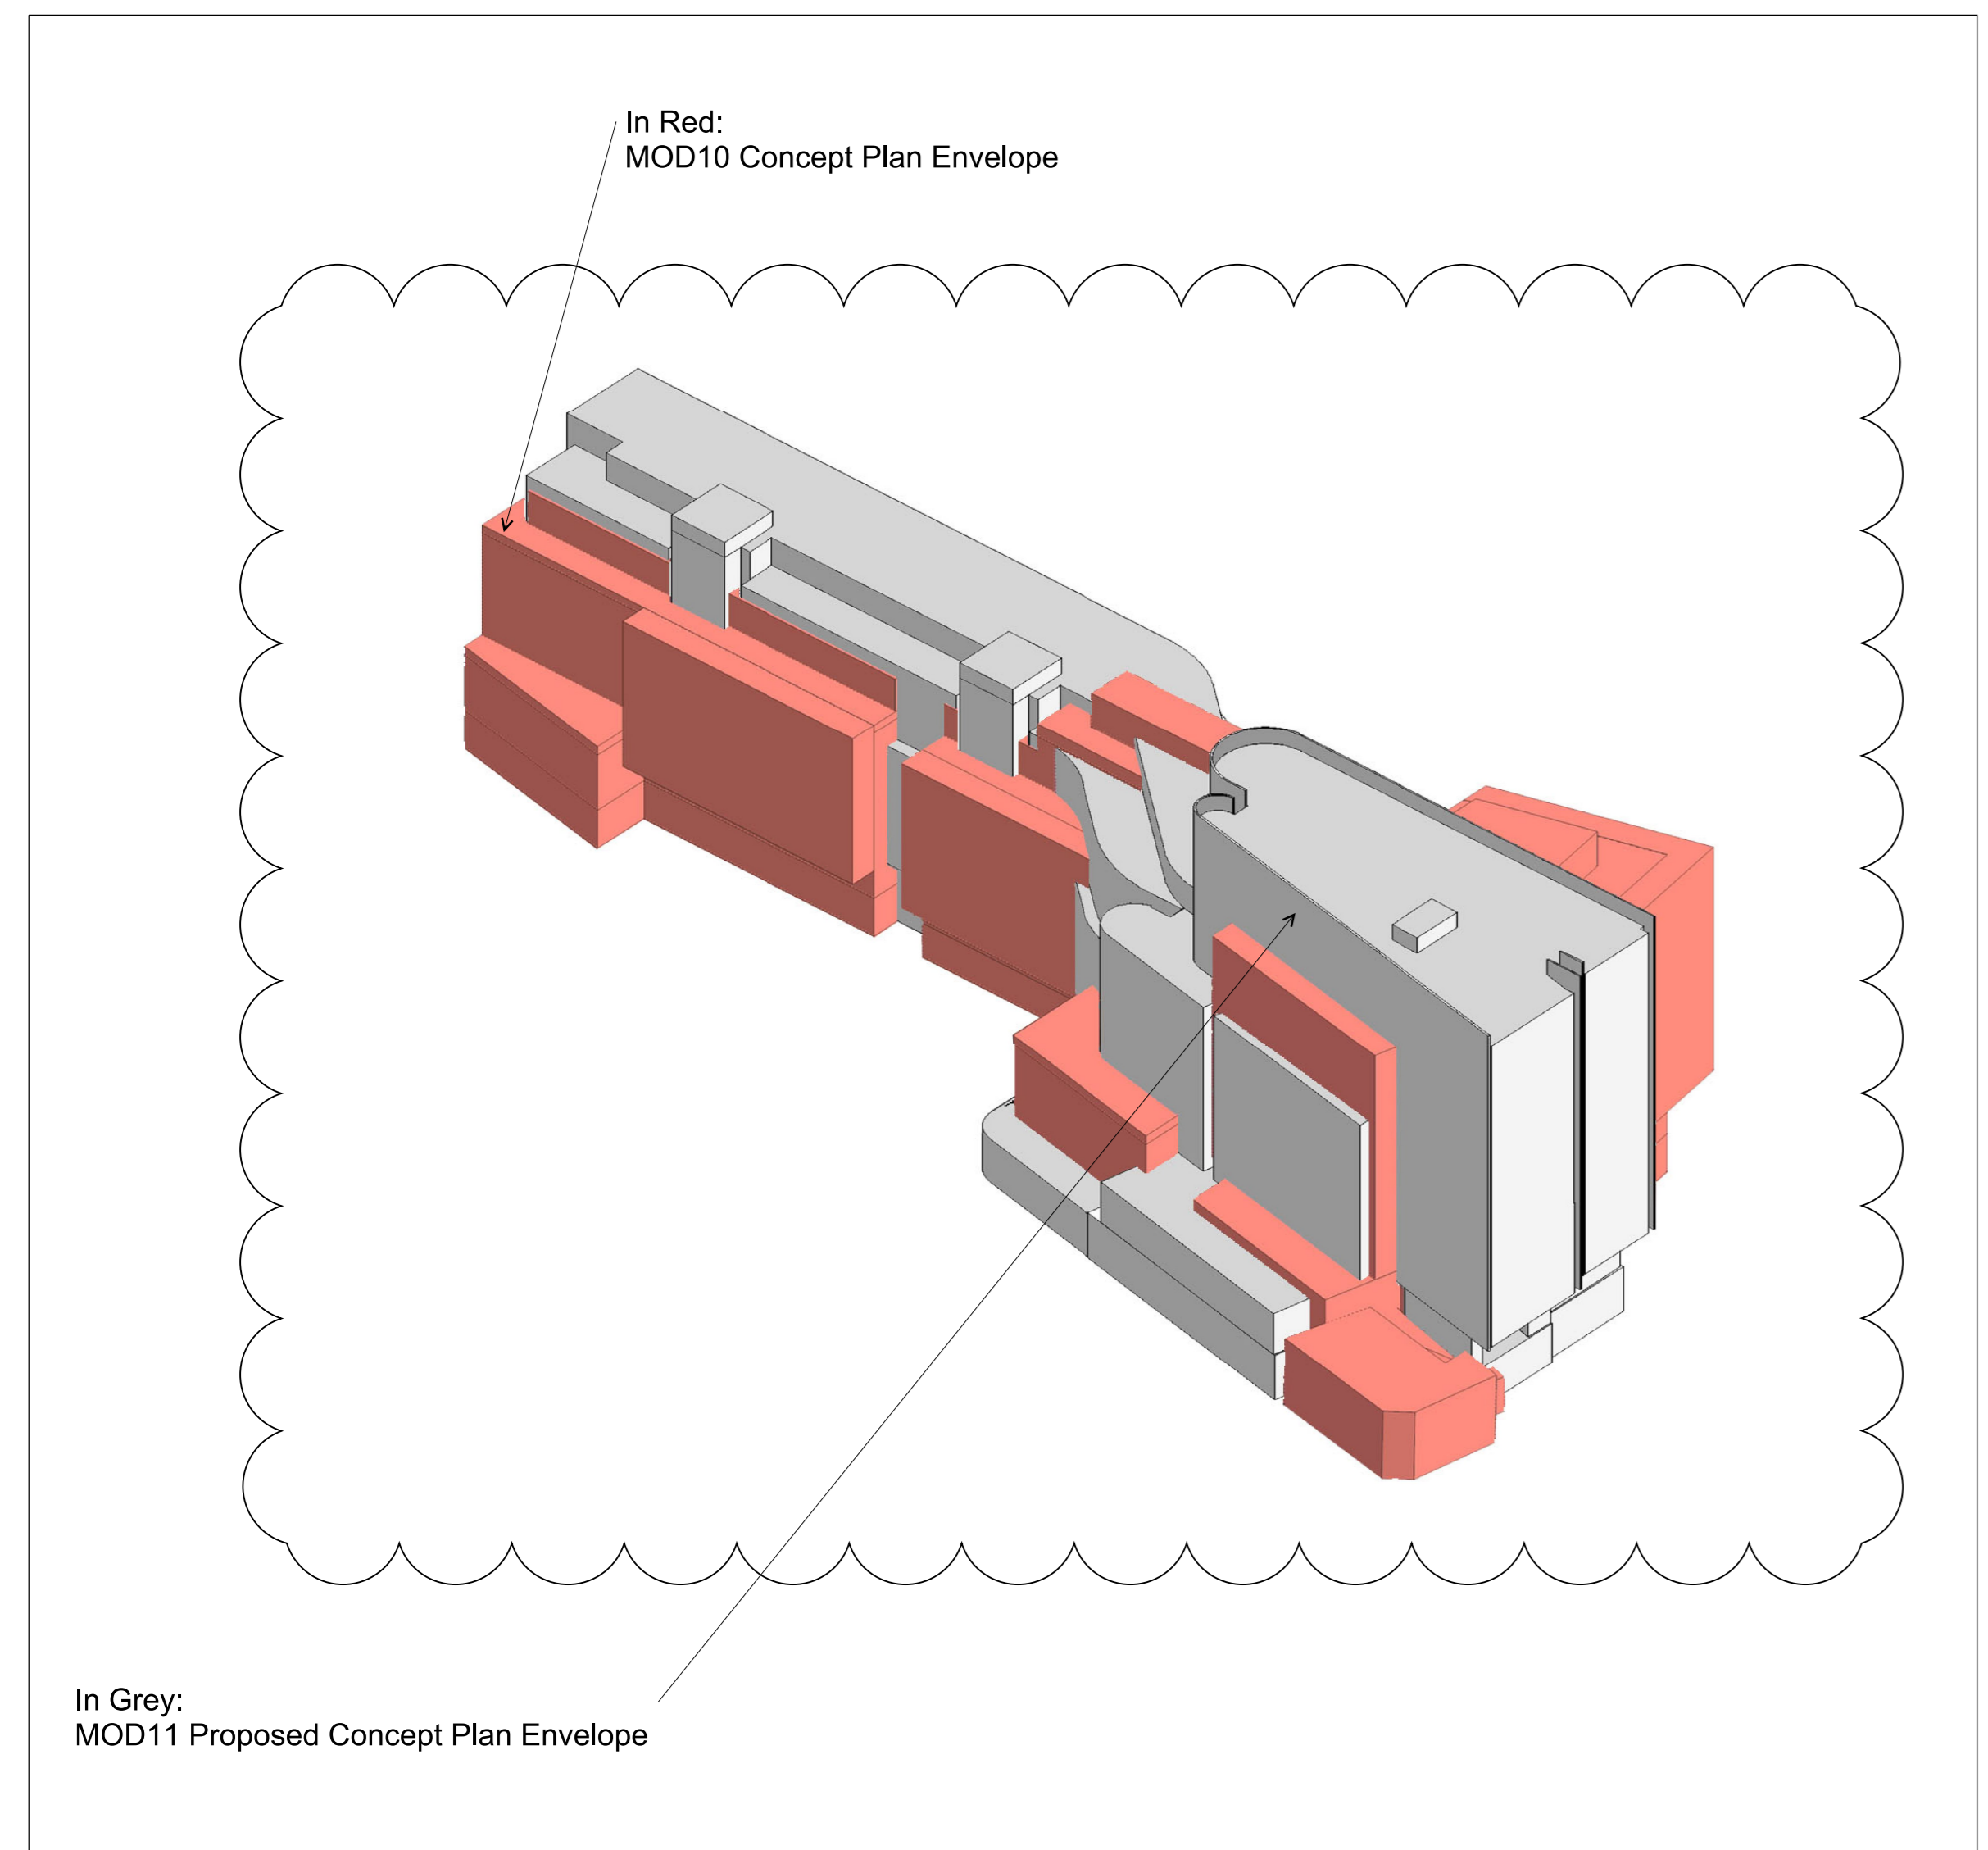

04 Aerial View 01
NTS

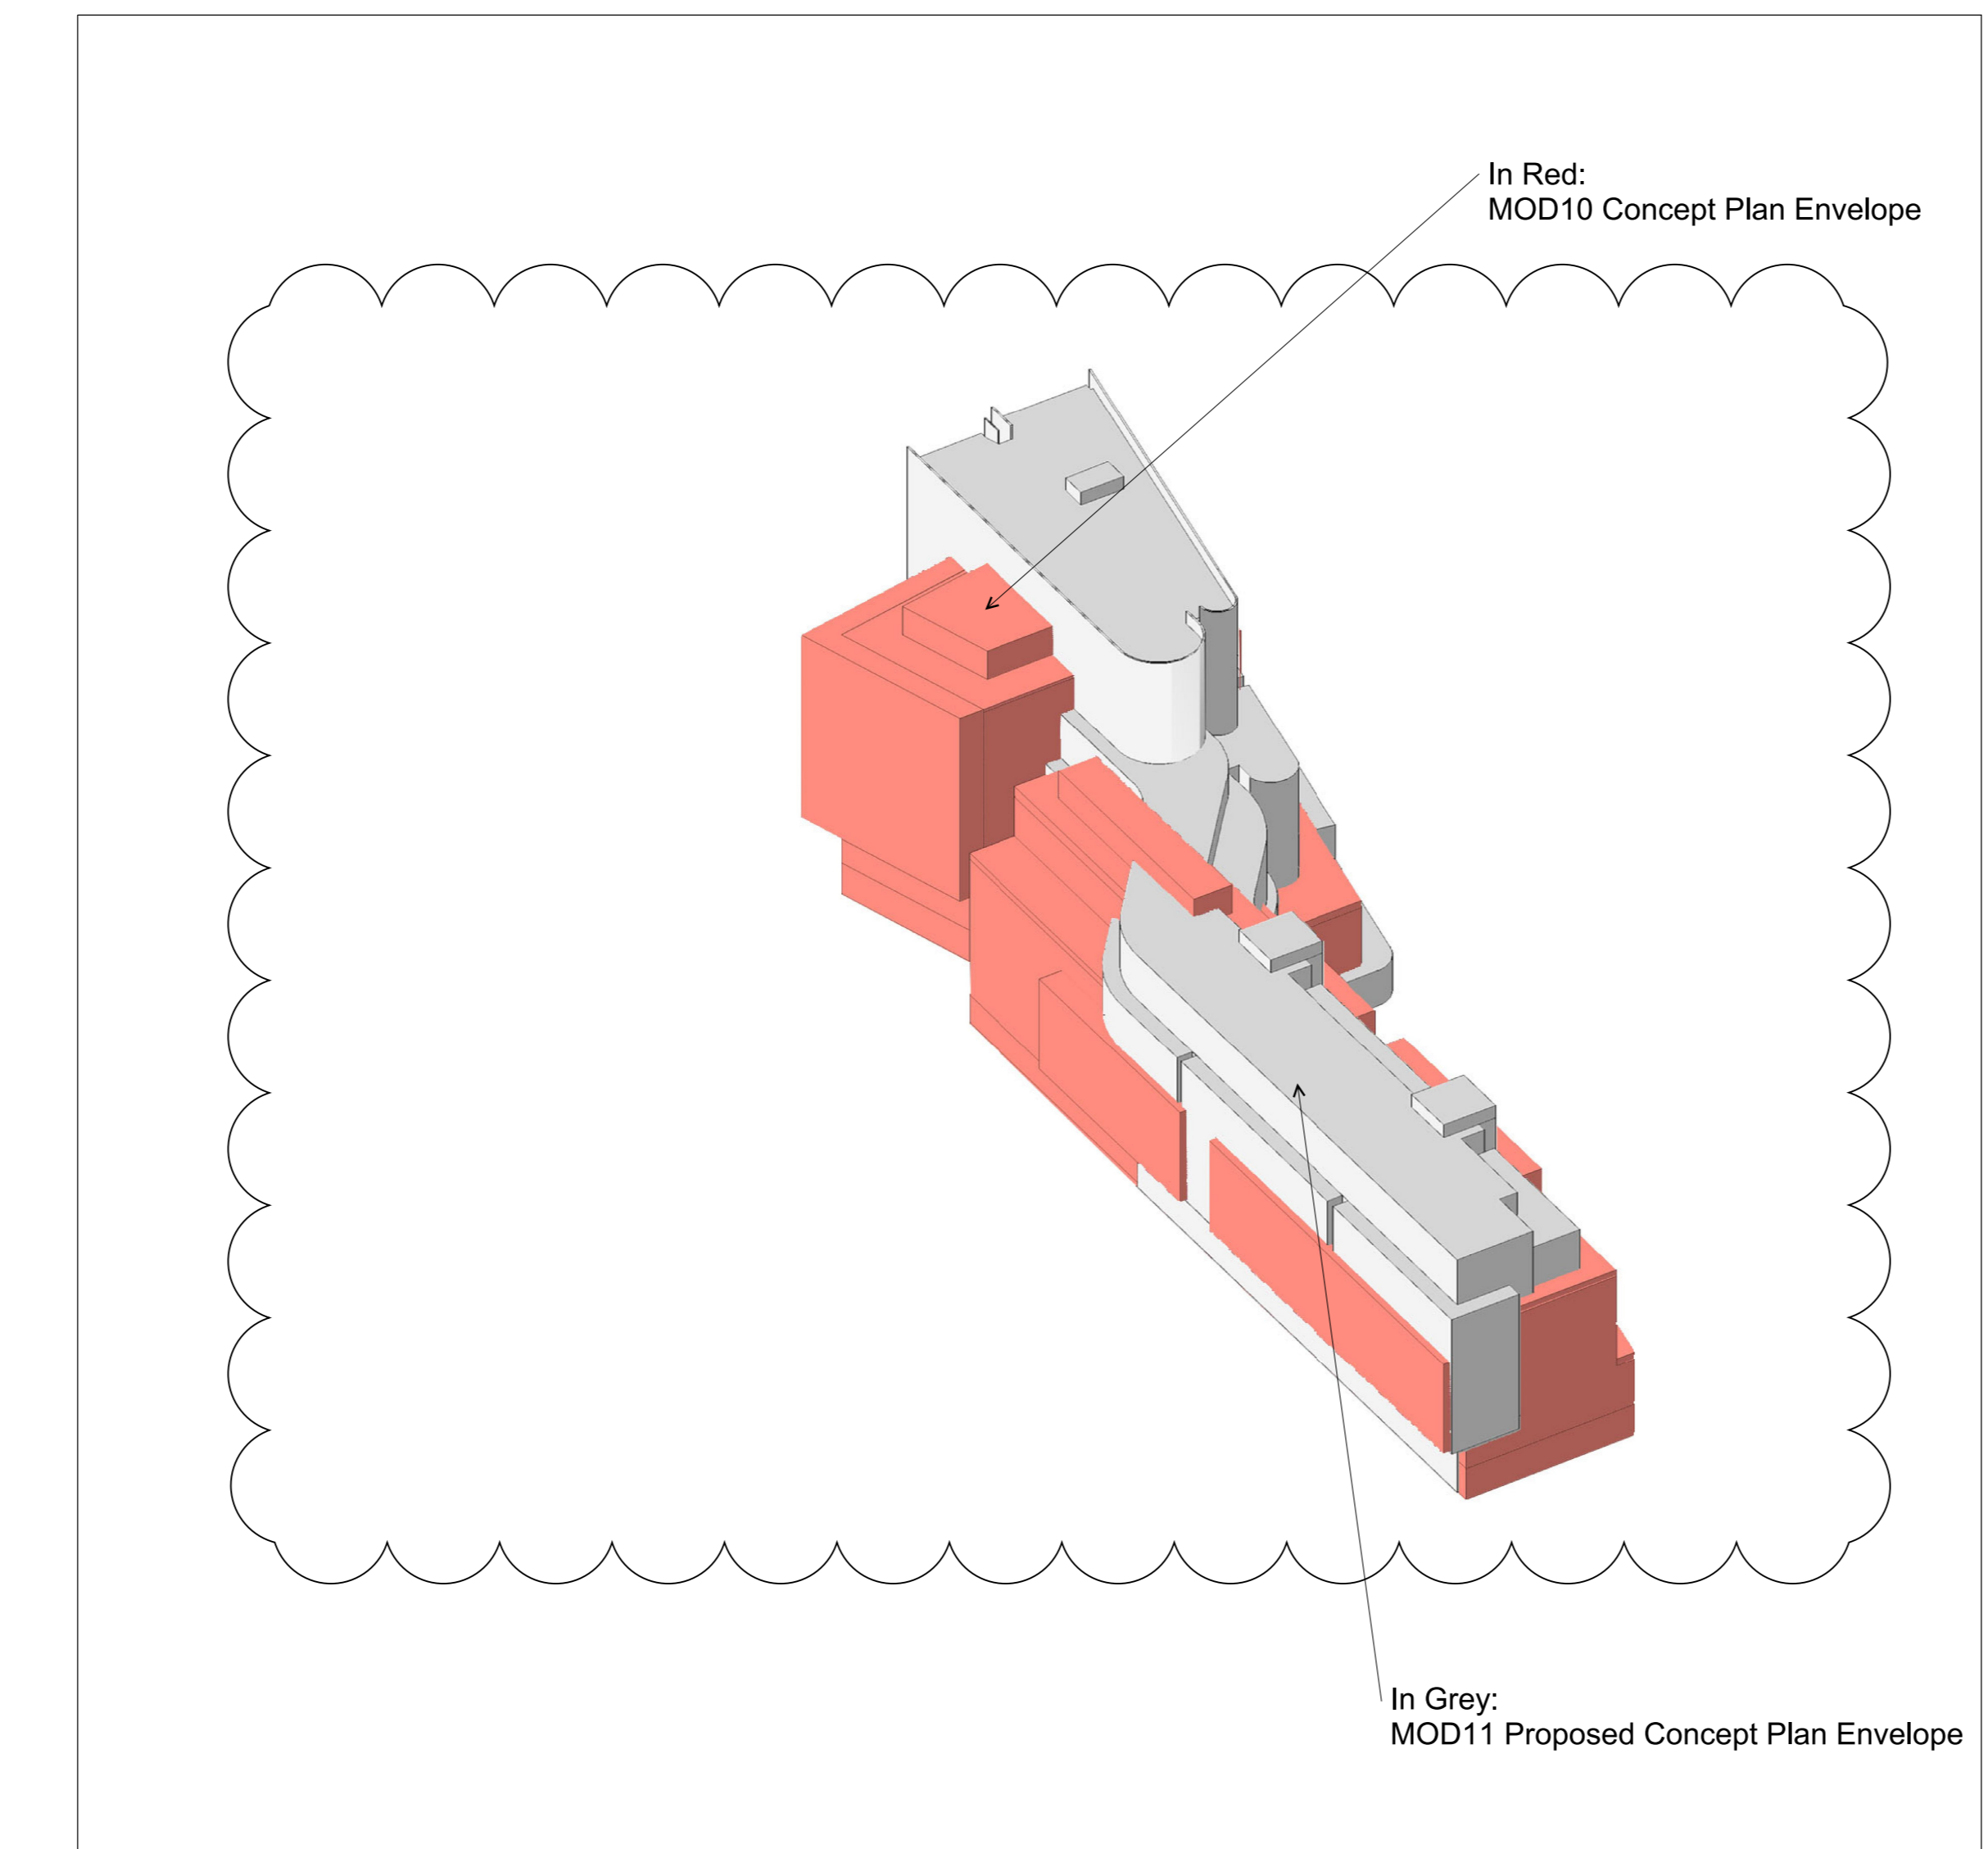

05 Aerial View 02
NTS

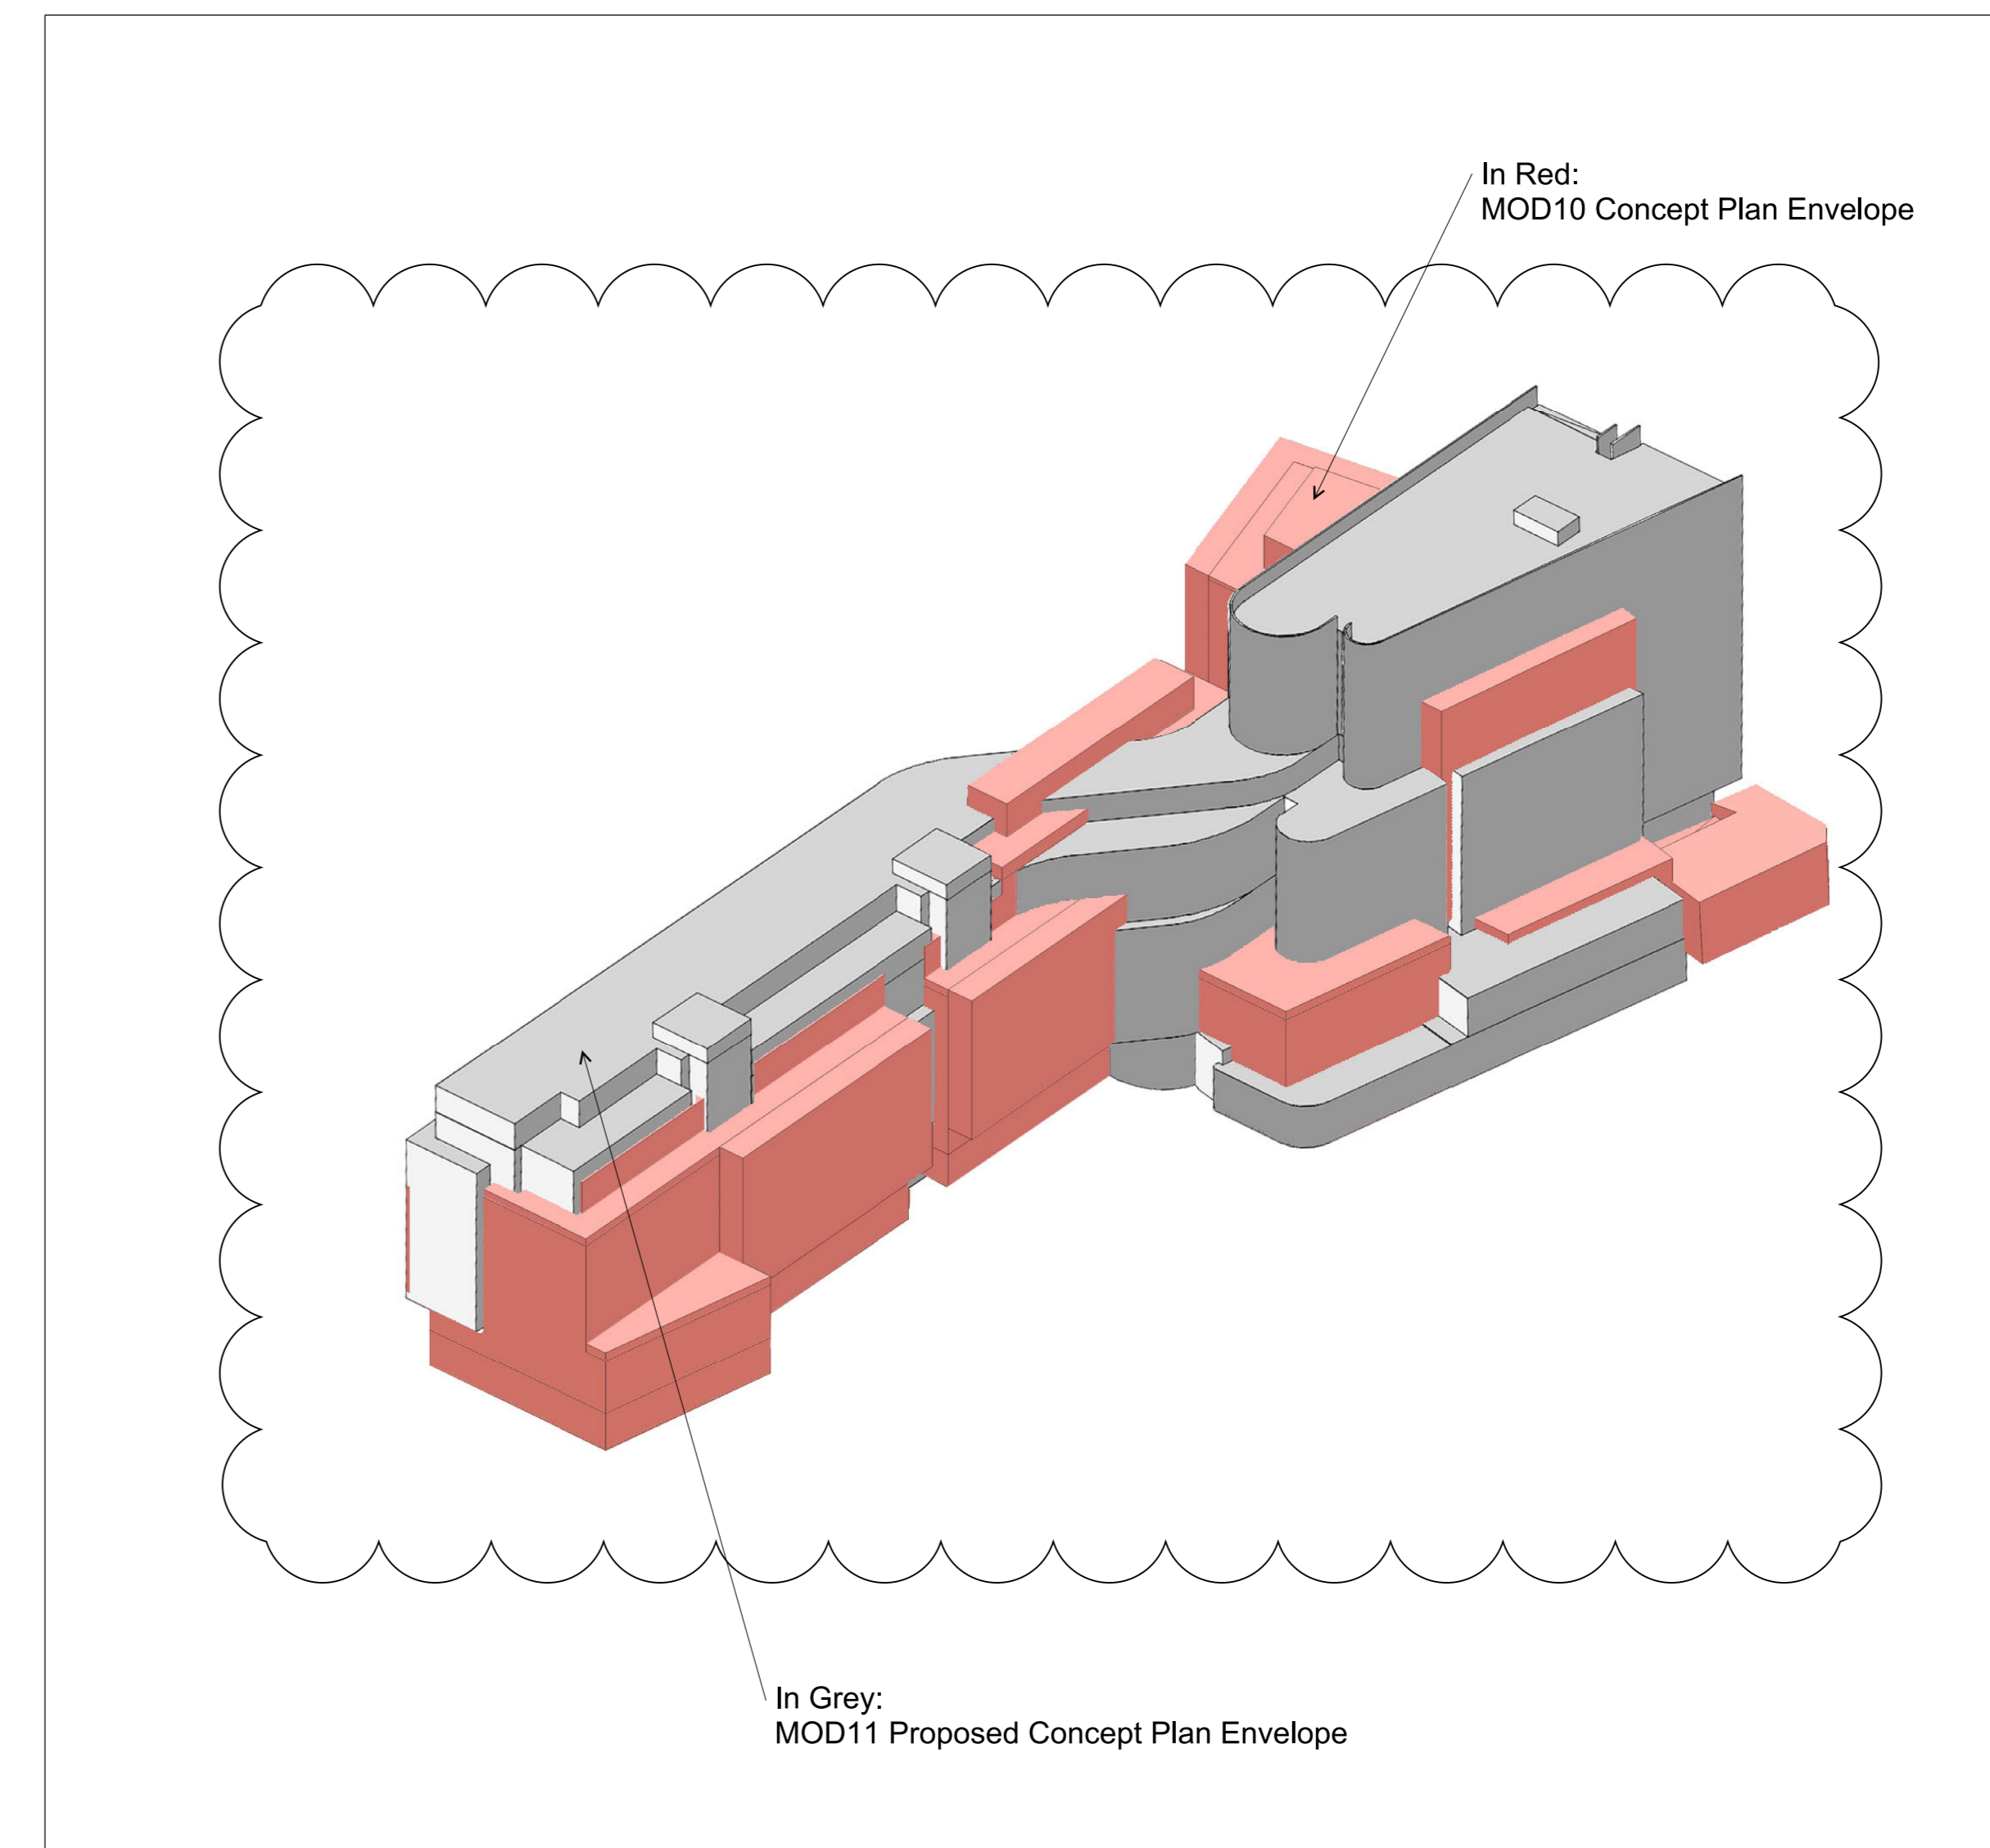

06 Aerial View 03
NTS

General Notes
 1. Do not scale drawings. Dimensions govern.
 2. All dimensions are in meters unless noted otherwise.
 3. All dimensions shall be verified on site before proceeding work.
 4. Foster + Partners shall be notified in writing of any discrepancies.

Rev.	Date	Reason For Issue	Ck
03	28/11/14	S75W Amendments (MOD 11)	RP
02	10/11/14	S75W Amendments (MOD 10)	RP
01	23/01/14	S75W Amendments (MOD 9)	RP
00	24/01/13	SSDA Clarifications	RP

Key Plan

Notes

— Concept Plan Envelope MOD 10

— Proposed Concept Plan Envelope MOD 11

FRASERS PROPERTY

Project Frasers Broadway
20 - 102 Broadway Sydney NSW 2000

Client Frasers Broadway
L11, 488 Kent Street Sydney NSW 2000
T: 02 8823 8800 F: 02 8823 8801

Foster + Partners

Riverside, 22 Hester Road
London SW11 4AN
T +44 (0)20 7738 0455
F +44 (0)20 7738 1107

Title
**Concept Plan
 Plot 11
 Comparison of Approved and
 Proposed Concept Plan**

Project No. 1645	Scale @ A3 NTS	Date 24/01/13	Drawn By
Number A-1320	Revision 03		