

**NOTES**  
 THIS DRAWING IS THE COPYRIGHT © OF TURNER. NO REPRODUCTION WITHOUT PERMISSION. UNLESS NOTED OTHERWISE THIS DRAWING IS NOT FOR CONSTRUCTION. ALL DIMENSIONS AND LEVELS ARE TO BE CHECKED ON SITE PRIOR TO THE COMMENCEMENT OF WORK. INFORM TURNER OF ANY DISCREPANCIES FOR CLARIFICATION BEFORE PROCEEDING WITH WORK. DRAWINGS ARE NOT TO BE SCALED. USE ONLY FIGURED DIMENSIONS. REFER TO CONSULTANT DOCUMENTATION FOR FURTHER INFORMATION. DWG, PC AND BAK FILE ARE UNCONTROLLED DOCUMENTS AND ARE ISSUED FOR INFORMATION ONLY.

DL Quality Endorsed Company: ISO 9001:2008 License Number: 4188  
 Nonresident Architect: Nicholas Turner 8955 ABRN 56 064 911

**KEY PLAN**

**LEGEND**



Rev.	Date	Approved by	Revision Notes
P	27/10/15	JM	S7SW Submission
O	01/11/15	JM	S7SW Submission

**CLIENT**  
 Bluestone Capital Ventures No. 1 Pty Ltd  
 Suite 1/ Level 6, 71 Macquarie Street Sydney NSW  
 2000 Australia

Project Title:  
**CRONULLA SHARKS REDEVELOPMENT  
 RESIDENTIAL COMPONENT**

Drawing Title:  
**S7SW Indicative Plans  
 Illustrative Lower Ground Plan**

Scale:	1:500 @A1, 50% @A3	Project No.:	14003	Drawn by:	IS, JD, JF, JM	North
Status:	For Information	Dwg No.:	A011	Rev.:	P	

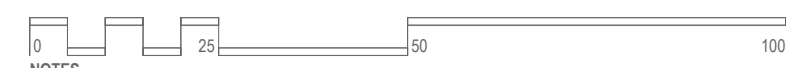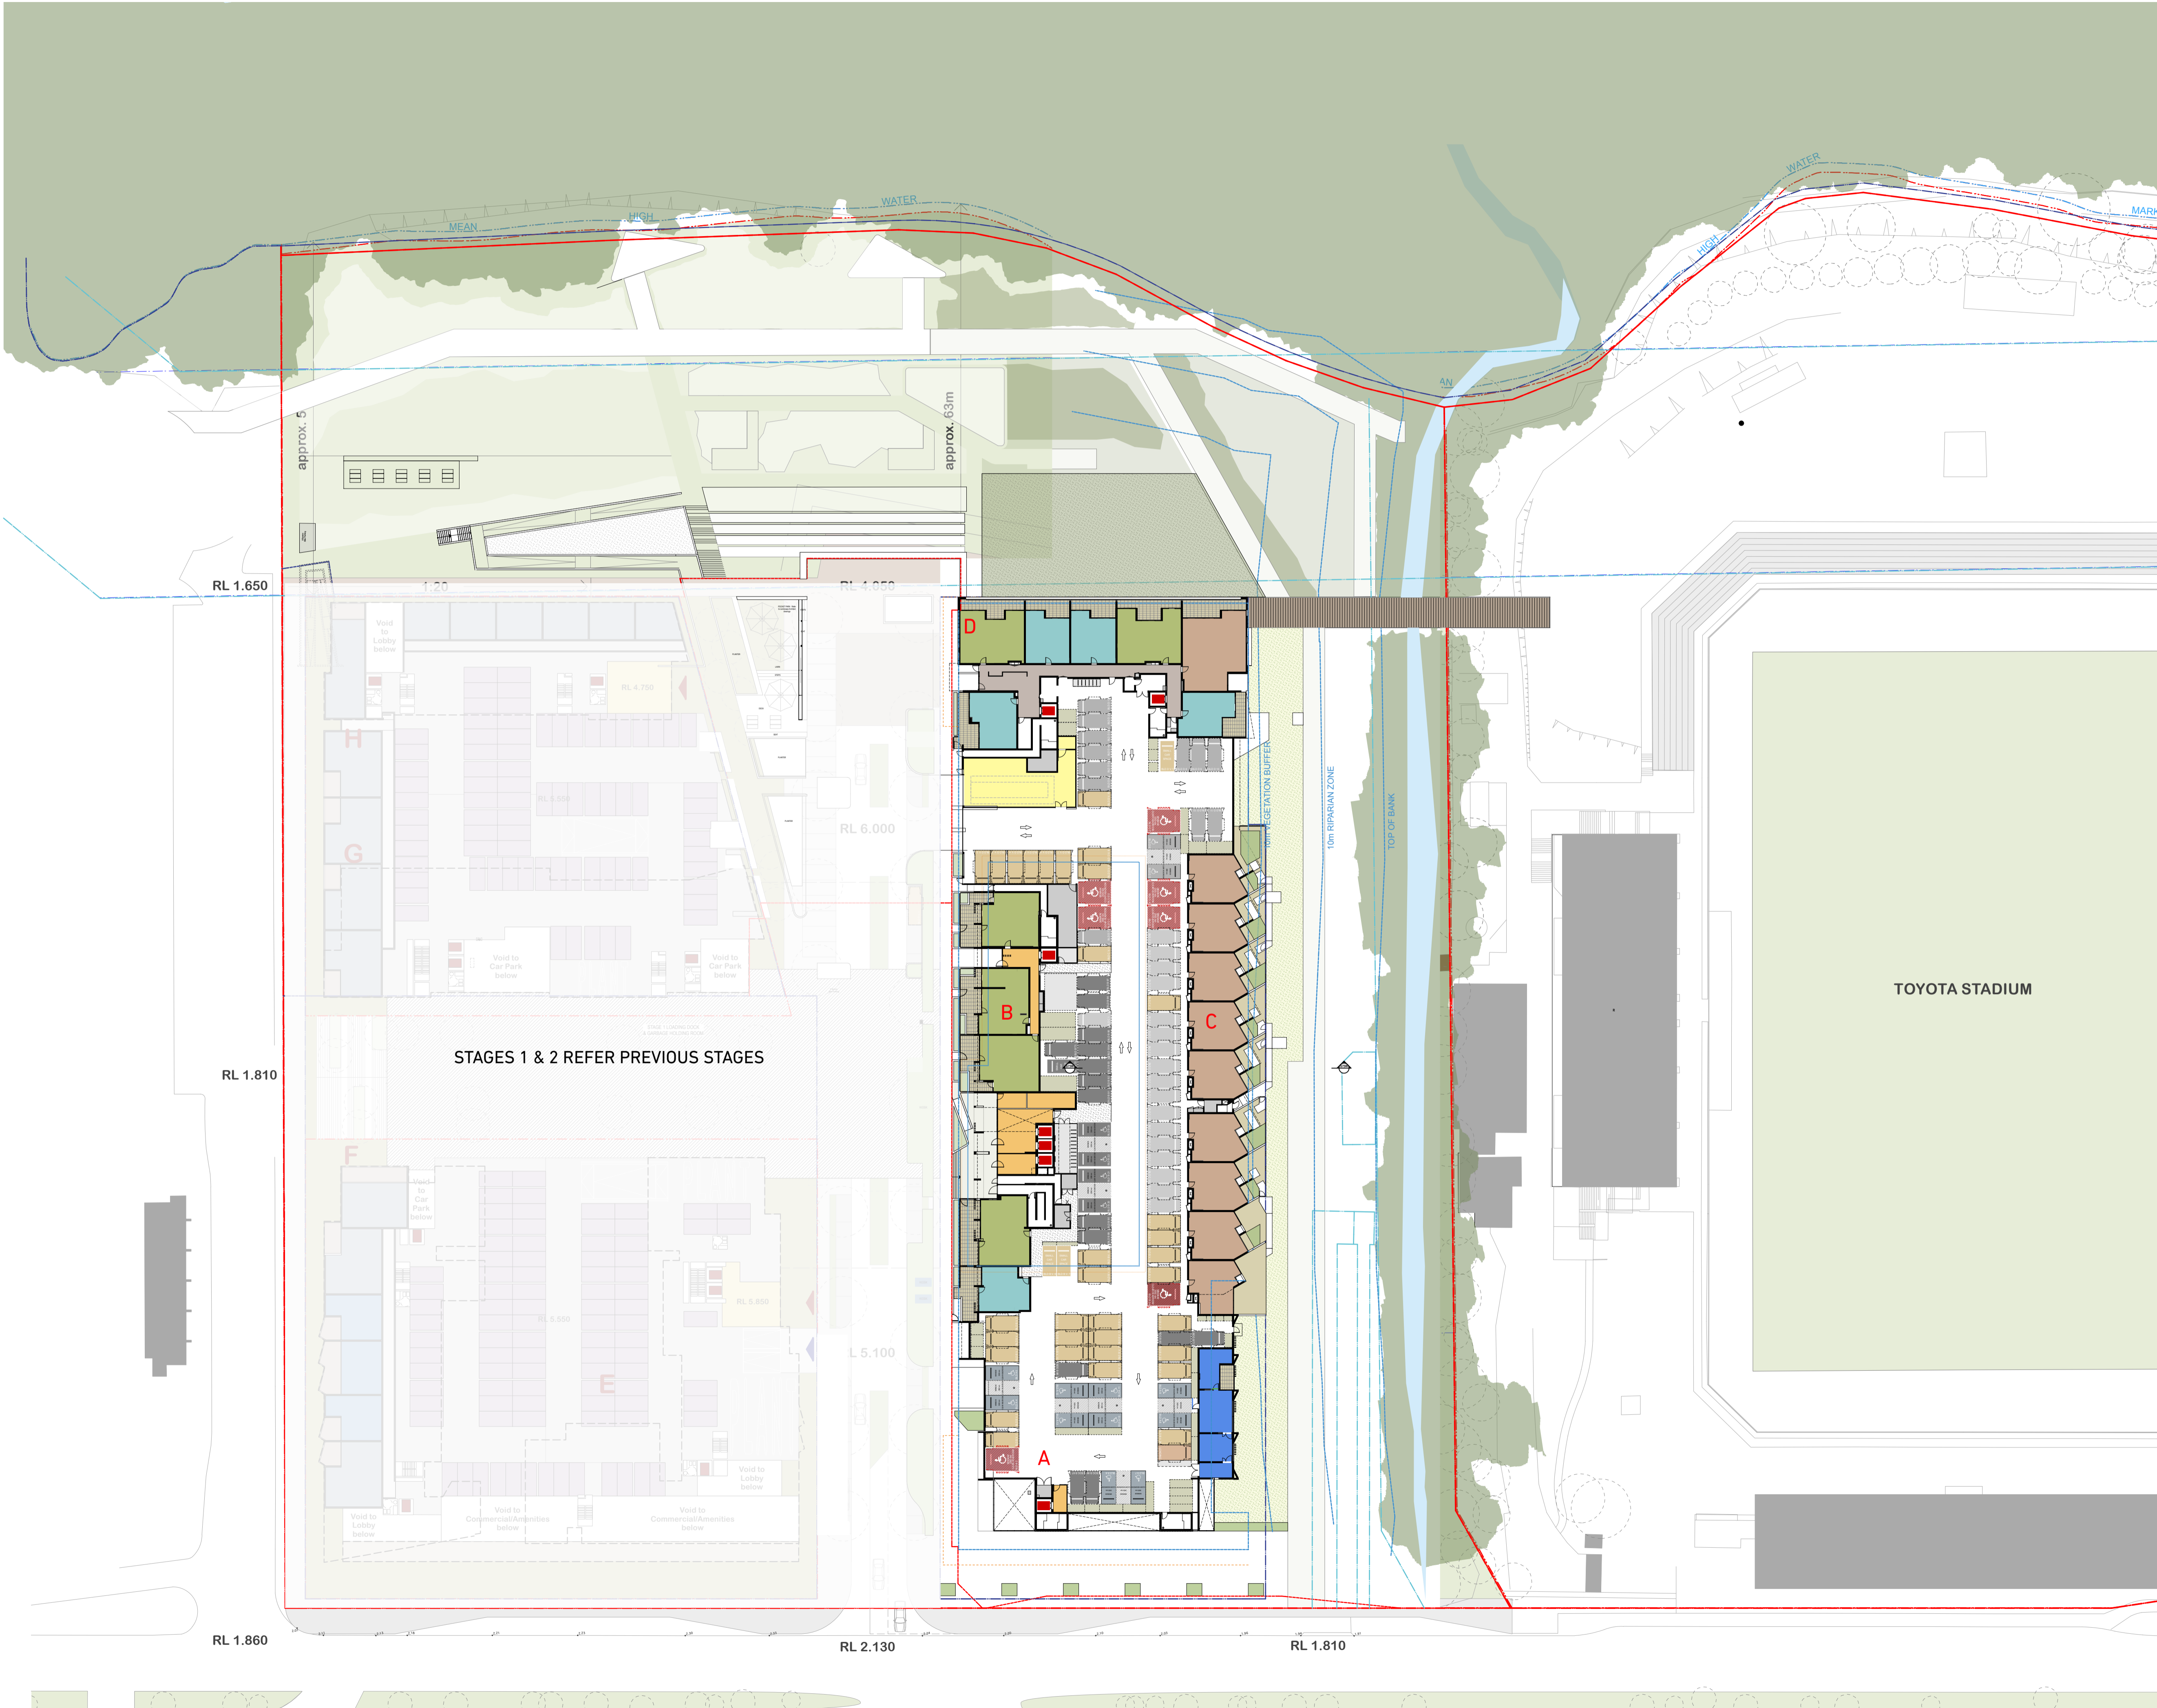

NOTES  
 THIS DRAWING IS THE COPYRIGHT OF TURNER. NO REPRODUCTION WITHOUT PERMISSION. UNLESS NOTED OTHERWISE THIS DRAWING IS NOT FOR CONSTRUCTION. ALL DIMENSIONS AND LEVELS ARE TO BE CHECKED ON SITE PRIOR TO THE COMMENCEMENT OF WORK. INFORM TURNER OF ANY DISCREPANCIES FOR CLARIFICATION BEFORE PROCEEDING WITH WORK. DRAWINGS ARE NOT TO BE SCALED. USE ONLY FIGURED DIMENSIONS. REFER TO CONSULTANT DOCUMENTATION FOR FURTHER INFORMATION. DWG, PLOT AND BAK FILES ARE UNCONTROLLED DOCUMENTS AND ARE ISSUED FOR INFORMATION ONLY.

DLG Quality Endorsed Company: ISO 9001:2008 License Number: 4188  
 Non-lead Architect: Nicholas Turner: 8955, ABRN 88 064 911

KEY PLAN

LEGEND

Rev.	Date	Approved by	Revision Notes
P	27/10/15	JM	S75W Submission
O	01/10/15	JM	S75W Submission

CLIENT  
 Bluestone Capital Ventures No. 1 Pty Ltd  
 Suite 11 Level 6, 71 Macquarie Street Sydney NSW  
 2000 Australia

Project Title  
**CRONULLA SHARKS REDEVELOPMENT**  
 RESIDENTIAL COMPONENT

Drawing Title  
**S75W Indicative Plans**  
 Illustrative Ground Floor Plan

Scale	1:500 @A1, 50% @A3	Project No.	14003	Drawn by	IS, JD, JF, JM	
Status	For Information	Dwg No.	A012	Rev	P	



**NOTES**  
 THIS DRAWING IS THE COPYRIGHT © OF TURNER. NO REPRODUCTION WITHOUT PERMISSION. UNLESS NOTED OTHERWISE THIS DRAWING IS NOT FOR CONSTRUCTION. ALL DIMENSIONS AND LEVELS ARE TO BE CHECKED ON SITE PRIOR TO THE COMMENCEMENT OF WORK. INFORM TURNER OF ANY DISCREPANCIES FOR CLARIFICATION BEFORE PROCEEDING WITH WORK. DRAWINGS ARE NOT TO BE SCALED. USE ONLY FIGURED DIMENSIONS. REFER TO CONSULTANT DOCUMENTATION FOR FURTHER INFORMATION. DWG, PLOT AND BAW FILES ARE UNCONTROLLED DOCUMENTS AND ARE ISSUED FOR INFORMATION ONLY.

DLCC Quality Endorsed Company. ISO 9001:2008. License Number 4138  
 Nonresident Architect: Nicholas Turner. 8955, ABRN 58 064 084 911

**KEY PLAN**

**LEGEND**

STAGES 1 & 2 REFER PREVIOUS STAGES

TOYOTA STADIUM

Rev.	Date	Approved by	Revision Notes
O	01/10/15 JM		S75W Submission

**CLIENT**  
 Bluestone Capital Ventures No. 1 Pty Ltd  
 Suite 11, Level 6, 71 Macquarie Street Sydney NSW  
 2000 Australia

**Project Title**  
 CRONULLA SHARKS REDEVELOPMENT  
 RESIDENTIAL COMPONENT

**Drawing Title**  
 S75W Indicative Plans  
 Illustrative Level 01 Plan

Scale	1:500 @A1, 50% @A3	Project No.	14003	Drawn by	IS, JD, JF, JM	North	↑
Status	For Information	Dwg No.	A014	Rev	O		

NOTES  
 THIS DRAWING IS THE COPYRIGHT © OF TURNER. NO REPRODUCTION WITHOUT PERMISSION. UNLESS NOTED OTHERWISE THIS DRAWING IS NOT FOR CONSTRUCTION. ALL DIMENSIONS AND LEVELS ARE TO BE CHECKED ON SITE PRIOR TO THE COMMENCEMENT OF WORK. INFORM TURNER OF ANY DISCREPANCIES FOR CLARIFICATION BEFORE PROCEEDING WITH WORK. DRAWINGS ARE NOT TO BE SCALED. USE ONLY FIGURED DIMENSIONS. REFER TO CONSULTANT DOCUMENTATION FOR FURTHER INFORMATION. DWG, PC AND BAK FILES ARE UNCONTROLLED DOCUMENTS AND ARE ISSUED FOR INFORMATION ONLY.

DL20 Quality Enforced Company ID: 90012088 License Number: 4188  
 Nonresident Architect: Nicholas Turner 8955 ABRN 88 064 084 911

KEY PLAN

LEGEND



Rev.	Date	Approved by	Revision Notes
O	01/10/15 JM		S75W Submission

CLIENT  
 Bluestone Capital Ventures No. 1 Pty Ltd  
 Suite 1/ Level 6, 71 Macquarie Street Sydney NSW  
 2000 Australia

Project Title  
**CRONULLA SHARKS REDEVELOPMENT  
 RESIDENTIAL COMPONENT**

Drawing Title  
**S75W Indicative Plans  
 Illustrative Level 02-06 Plan**

Scale	1:500 @A1, 50% @A3	Project No.	14003	Drawn by	IS, JD, JF, JM	North	↑
Status	For Information	Dwg No.	A015	Rev	Q		



Rev.	Date	Approved by	Revision Notes
P	01/10/15 JM		S75W Submission

**CLIENT**  
 Bluestone Capital Ventures No. 1 Pty Ltd  
 Suite 1/ Level 6, 71 Macquarie Street Sydney NSW  
 2000 Australia

**Project Title**  
 CRONULLA SHARKS REDEVELOPMENT  
 RESIDENTIAL COMPONENT

**Drawing Title**  
 S75W Indicative Plans  
 Illustrative Level 07 Plan

Scale	Project No.	14003	Drawn by	IS, JD, JF, JM	North
Status	Dwg No.	A016	Rev	P	

NOTES  
 THIS DRAWING IS THE COPYRIGHT © OF TURNER. NO REPRODUCTION WITHOUT PERMISSION. UNLESS NOTED OTHERWISE THIS DRAWING IS NOT FOR CONSTRUCTION. ALL DIMENSIONS AND LEVELS ARE TO BE CHECKED ON SITE PRIOR TO THE COMMENCEMENT OF WORK. INFORM TURNER OF ANY DISCREPANCIES FOR CLARIFICATION BEFORE PROCEEDING WITH WORK. DRAWINGS ARE NOT TO BE SCALED. USE ONLY FIGURED DIMENSIONS. REFER TO CONSULTANT DOCUMENTATION FOR FURTHER INFORMATION. DWG, PLOT AND BAK FILE ARE UNCONTROLLED DOCUMENTS AND ARE ISSUED FOR INFORMATION ONLY.

DL20 Quality Enforced Company ID: 90012088 License Number: 4138  
 Nonresident Architect: Nicholas Turner 8955 ABRN 56 064 034 911

KEY PLAN

LEGEND



Rev.	Date	Approved by	Revision Notes
Q	01/10/15 JM		S75W Submission

CLIENT  
 Bluestone Capital Ventures No. 1 Pty Ltd  
 Suite 11 Level 6, 71 Macquarie Street Sydney NSW  
 2000 Australia

Project Title  
**CRONULLA SHARKS REDEVELOPMENT  
 RESIDENTIAL COMPONENT**

Drawing Title  
**S75W Indicative Plans  
 Illustrative Level 08-11 Plan**

Scale  
 1:500 @A1, 50% @A3

Status  
 For Information


Project No.  
 14003

Drawn by  
 IS, JD, JF, JM

Dwg No.  
 A017

Rev  
 Q

North

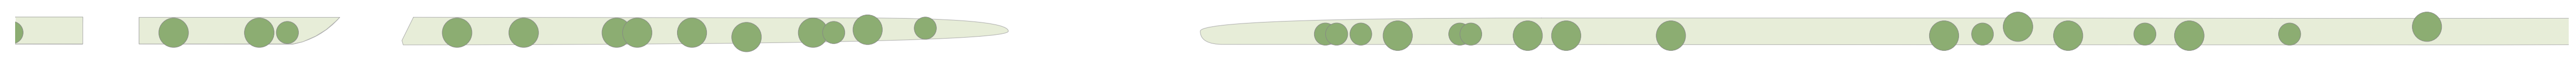

NOTES  
 THIS DRAWING IS THE COPYRIGHT © OF TURNER. NO REPRODUCTION WITHOUT PERMISSION. UNLESS NOTED OTHERWISE THIS DRAWING IS NOT FOR CONSTRUCTION. ALL DIMENSIONS AND LEVELS ARE TO BE CHECKED ON SITE PRIOR TO THE COMMENCEMENT OF WORK. INFORM TURNER OF ANY DISCREPANCIES FOR CLARIFICATION BEFORE PROCEEDING WITH WORK. DRAWINGS ARE NOT TO BE SCALED. USE ONLY FIGURED DIMENSIONS. REFER TO CONSULTANT DOCUMENTATION FOR FURTHER INFORMATION. DWG, PLOT AND BAK FILES ARE UNCONTROLLED DOCUMENTS AND ARE ISSUED FOR INFORMATION ONLY.

DL120 Quality Enforced Company ID: 90012088 License Number: 4138  
 Non-lead Architect: Nicolaus Tuner 8955 ABRN 88 064 084 911

KEY PLAN

LEGEND



Rev.	Date	Approved by	Revision Notes
Q	01/10/15 JM		S75W Submission

CLIENT  
 Bluestone Capital Ventures No. 1 Pty Ltd  
 Suite 11, Level 6, 71 Macquarie Street Sydney NSW  
 2000 Australia

Project Title  
**CRONULLA SHARKS REDEVELOPMENT**  
 RESIDENTIAL COMPONENT

Drawing Title  
**S75W Indicative Plans**  
 Illustrative Level 12 Plan

Scale  
 1:500 @A1, 50% @A3

Status  
 For Information

Project No.  
 14003

Drawn by  
 IS, JD, JF, JM

Dwg No.  
 A018

Rev  
 Q

North



Rev.	Date	Approved by	Revision Notes
Q	01/10/15 JM		S75W Submission

**CLIENT**  
 Bluestone Capital Ventures No. 1 Pty Ltd  
 Suite 11 Level 6, 71 Macquarie Street Sydney NSW  
 2000 Australia

**Project Title**  
 CRONULLA SHARKS REDEVELOPMENT  
 RESIDENTIAL COMPONENT

**Drawing Title**  
 S75W Indicative Plans  
 Illustrative Level 13 Plan

Scale: 1:500 @A1, 50% @A3  
 Status: For Information

Project No. 14003  
 Drawn by IS, JD, JF, JM  
 Rev. A019  
 North





Rev.	Date	Approved by	Revision Notes
R	01/10/15 JM		S75W Submission

CLIENT  
 Bluestone Capital Ventures No. 1 Pty Ltd  
 Suite 1/ Level 6, 71 Macquarie Street Sydney NSW  
 2000 Australia

Project Title  
**CRONULLA SHARKS REDEVELOPMENT  
 RESIDENTIAL COMPONENT**

Drawing Title  
**S75W Indicative Plans  
 Illustrative Roof Level Plan**

Scale  
 1:500 @A1, 50%@A3

Project No. **14003** Drawn by **IS, JD, JF, JM**

Status **For Information** Dwg No. **A020** Rev **R**