

NOTES
THIS DRAWING IS THE PROPERTY OF TURNER. NO REPRODUCTION WITHOUT PERMISSION. UNLESS NOTED OTHERWISE THIS DRAWING IS NOT FOR CONSTRUCTION. ALL DIMENSIONS AND LEVELS ARE TO BE CHECKED ON SITE PRIOR TO THE COMMENCEMENT OF WORK. ANY VARIATION OF ANY DIMENSIONS FOR CLASH DETECTION ARE PROHIBITED BY WORK. DIMENSIONS ARE NOT TO BE SCALED. USE ONLY PROVIDED DIMENSIONS. REFER TO CONSULTANT DOCUMENTATION FOR FURTHER INFORMATION.
DWG FILE AND DWG FILES ARE UNCONTROLLED DOCUMENTS AND ARE ISSUED FOR INFORMATION ONLY.

DL/C Quality Endorsed Company: 015 8801 2285, Registration Number 234719
National Architectural Tenders: 0800 508 508 (5AM-5PM)

KEY PLAN

LEGEND

- RESIDENTIAL
- CORRIDORS
- OWN
- CAFE
- CARPARKING, STORAGE PLANT
- DEED OF AGREEMENT AND/OR BSM ADDITIONS AND MODIFICATIONS
- MASTERPLAN AND DA APPROVED BUILDING ENVELOPE



CLIENT
HOLDMARK PROPERTY GROUP
225-4 GORDON SQUARE, MACQUARIE PARK NSW 2113
02 98695544
info@holdmark.com.au

LANDSCAPE - BLACK BEETLE
63 STELLA ST. COLLAROY PLATEAU
0422 104 416
fab@blackbeetle.com.au

STRUCTURAL - ACE
SUITE 2, 141 CONCORD RD NTH.
STRATHFIELD
(02) 9783 1500
whit@acewng.com.au

MECHANICAL - XANDEL
ADDRESS
6203811
king@xandel.com.au

ELECTRICAL - RIZ ENGINEERING
SUITE 3.00A, LVL 3 203-203 NEW STN. HEAD RD
EDGECOFF
(02) 9063 4884
rhz@rizing.com.au

HYDRAULIC/FIRE - HARRIS PAGE
LVL 2 32 CARRINGTON ST. SYDNEY
02621600
afhomas@harrispape.com.au

CONSULTANT 6 NAME
ADDRESS
TELEPHONE
EMAIL

CONSULTANT 7 NAME
ADDRESS
TELEPHONE
EMAIL

Rev	Date	Approved by	Revision Notes
S1	11.12.15 TS		ISSUED FOR S86 APPLICATION

Project Title
MEADOWBANK STAGE 2 and 3
ROTHERSAY & NANCARROW AVE SHEPHERDS BAY

Drawing Title
GA Elevation
North Elevation Stage 2 & 3

Scale	Project No.	Drawn by	North
1:200 @ B1	15031	TS	
Status	Dwg No.	Rev	
For Information	DA-210-001	S1	

turner

Level 1, 1413 Crown Street
Sydney NSW 2150
Australia


T +61 2 8688 0000
F +61 2 8688 0088
turner@turner.com.au

NOTES
THIS DRAWING IS THE PROPERTY OF TURNER. NO REPRODUCTION WITHOUT PERMISSION. UNLESS NOTED OTHERWISE THIS DRAWING IS NOT FOR CONSTRUCTION. ALL DIMENSIONS AND LEVELS ARE TO BE CHECKED ON SITE PRIOR TO THE COMMENCEMENT OF WORK. ANY CHANGES TO ANY DIMENSIONS OR LEVELS MUST BE APPROVED BY TURNER. DIMENSIONS ARE NOT TO BE SCALED. USE ONLY DIMENSIONS SHOWN. REFER TO CONSULTANT DOCUMENTATION FOR FURTHER INFORMATION.
DWG, P, AND BMD FILES ARE UNCONTROLLED DOCUMENTS AND ARE ISSUED FOR INFORMATION ONLY.

DLR Quality Endorsed Company: 015 8801 2285, Registration Number 254719
National Architectural Tenders: 0800 508 508 (0800 508 508)

KEY PLAN

LEGEND	
	RESIDENTIAL
	CORRIDORS
	QTM
	CAFE
	CARPARKING, STORAGE PLANT
	DEED OF AGREEMENT AND/OR BSM ADDITIONS AND MODIFICATIONS
	MASTERPLAN AND DA APPROVED BUILDING ENVELOPE

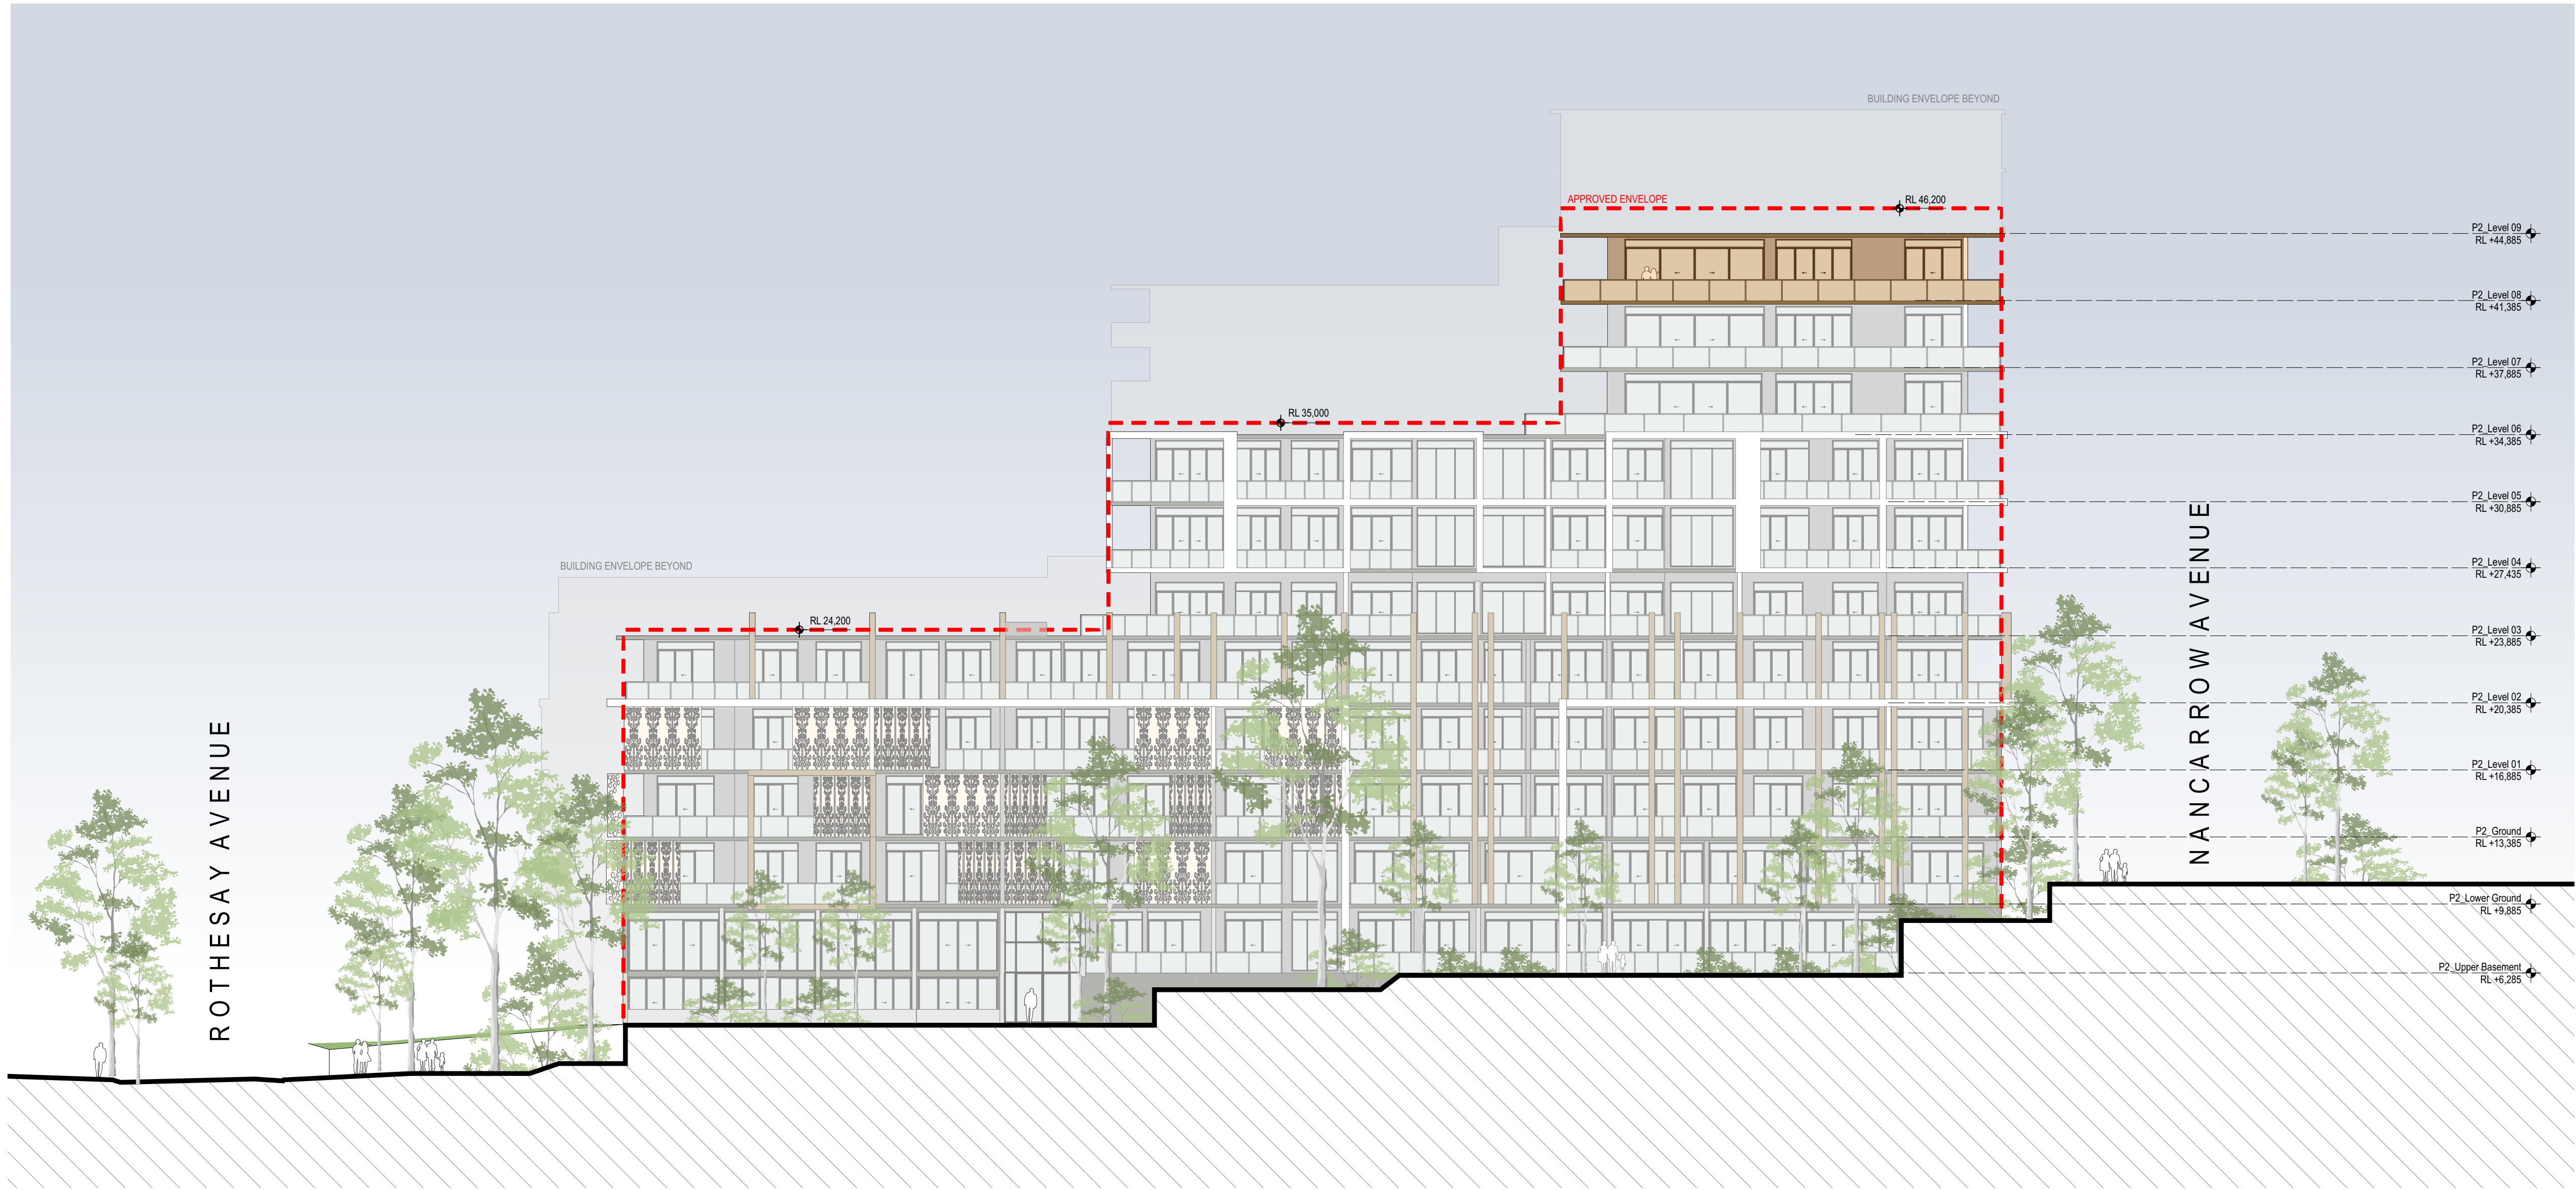

CLIENT
HOLMARK PROPERTY GROUP
225-4 GRIFFIN SQUARE, MACQUARIE PARK NSW 2113
02 95955544
info@holmark.com.au
LANDSCAPE - BLACK BEETLE
61 STELLA ST. COLLAROY PLATEAU
0422 104 416
fba@blackbeetle.com.au
STRUCTURAL - ACE
SUITE 2, 141 CONCORD RD NTH.
STRATHFIELD
(02) 9783 1500
shahid@acewng.com.au
MECHANICAL - XANDEL
ADDRESS
6203811
king@xandel.com.au

ELECTRICAL - RIZ ENGINEERING
SUITE 3.08A, LVL 3 203-233 NEW STN. HEAD RD
EDGECLIFF
(02) 9593 4984
rre@rizing.com.au
HYDRAULIC/FIRE - HARRIS PAGE
LVL 2 32 CARRINGTON ST. SYDNEY
02921600
hpage@harrispage.com.au
CONSULTANT 6 NAME
ADDRESS
TELEPHONE
EMAIL
CONSULTANT 7 NAME
ADDRESS
TELEPHONE
EMAIL

Rev	Date	Approved by	Revision Notes
S1	11.12.15	TS	ISSUED FOR S86 APPLICATION


Project Title
MEADOWBANK STAGE 2 and 3
ROTHESAY & NANCARROW AVE SHEPHERDS BAY

Drawing Title
GA Elevation
East Elevation Stage 2

Scale	Project No.	Drawn by	North
1:200 @ B1	15031	TS	
Status	Dwg No.	Rev	
For Information	DA-210-002	S1	

turner

Level 1, 1413 Crown Street
Sydney NSW 2150
Australia
T +61 2 9698 9000
F +61 2 9698 9008
turner@tds.com.au

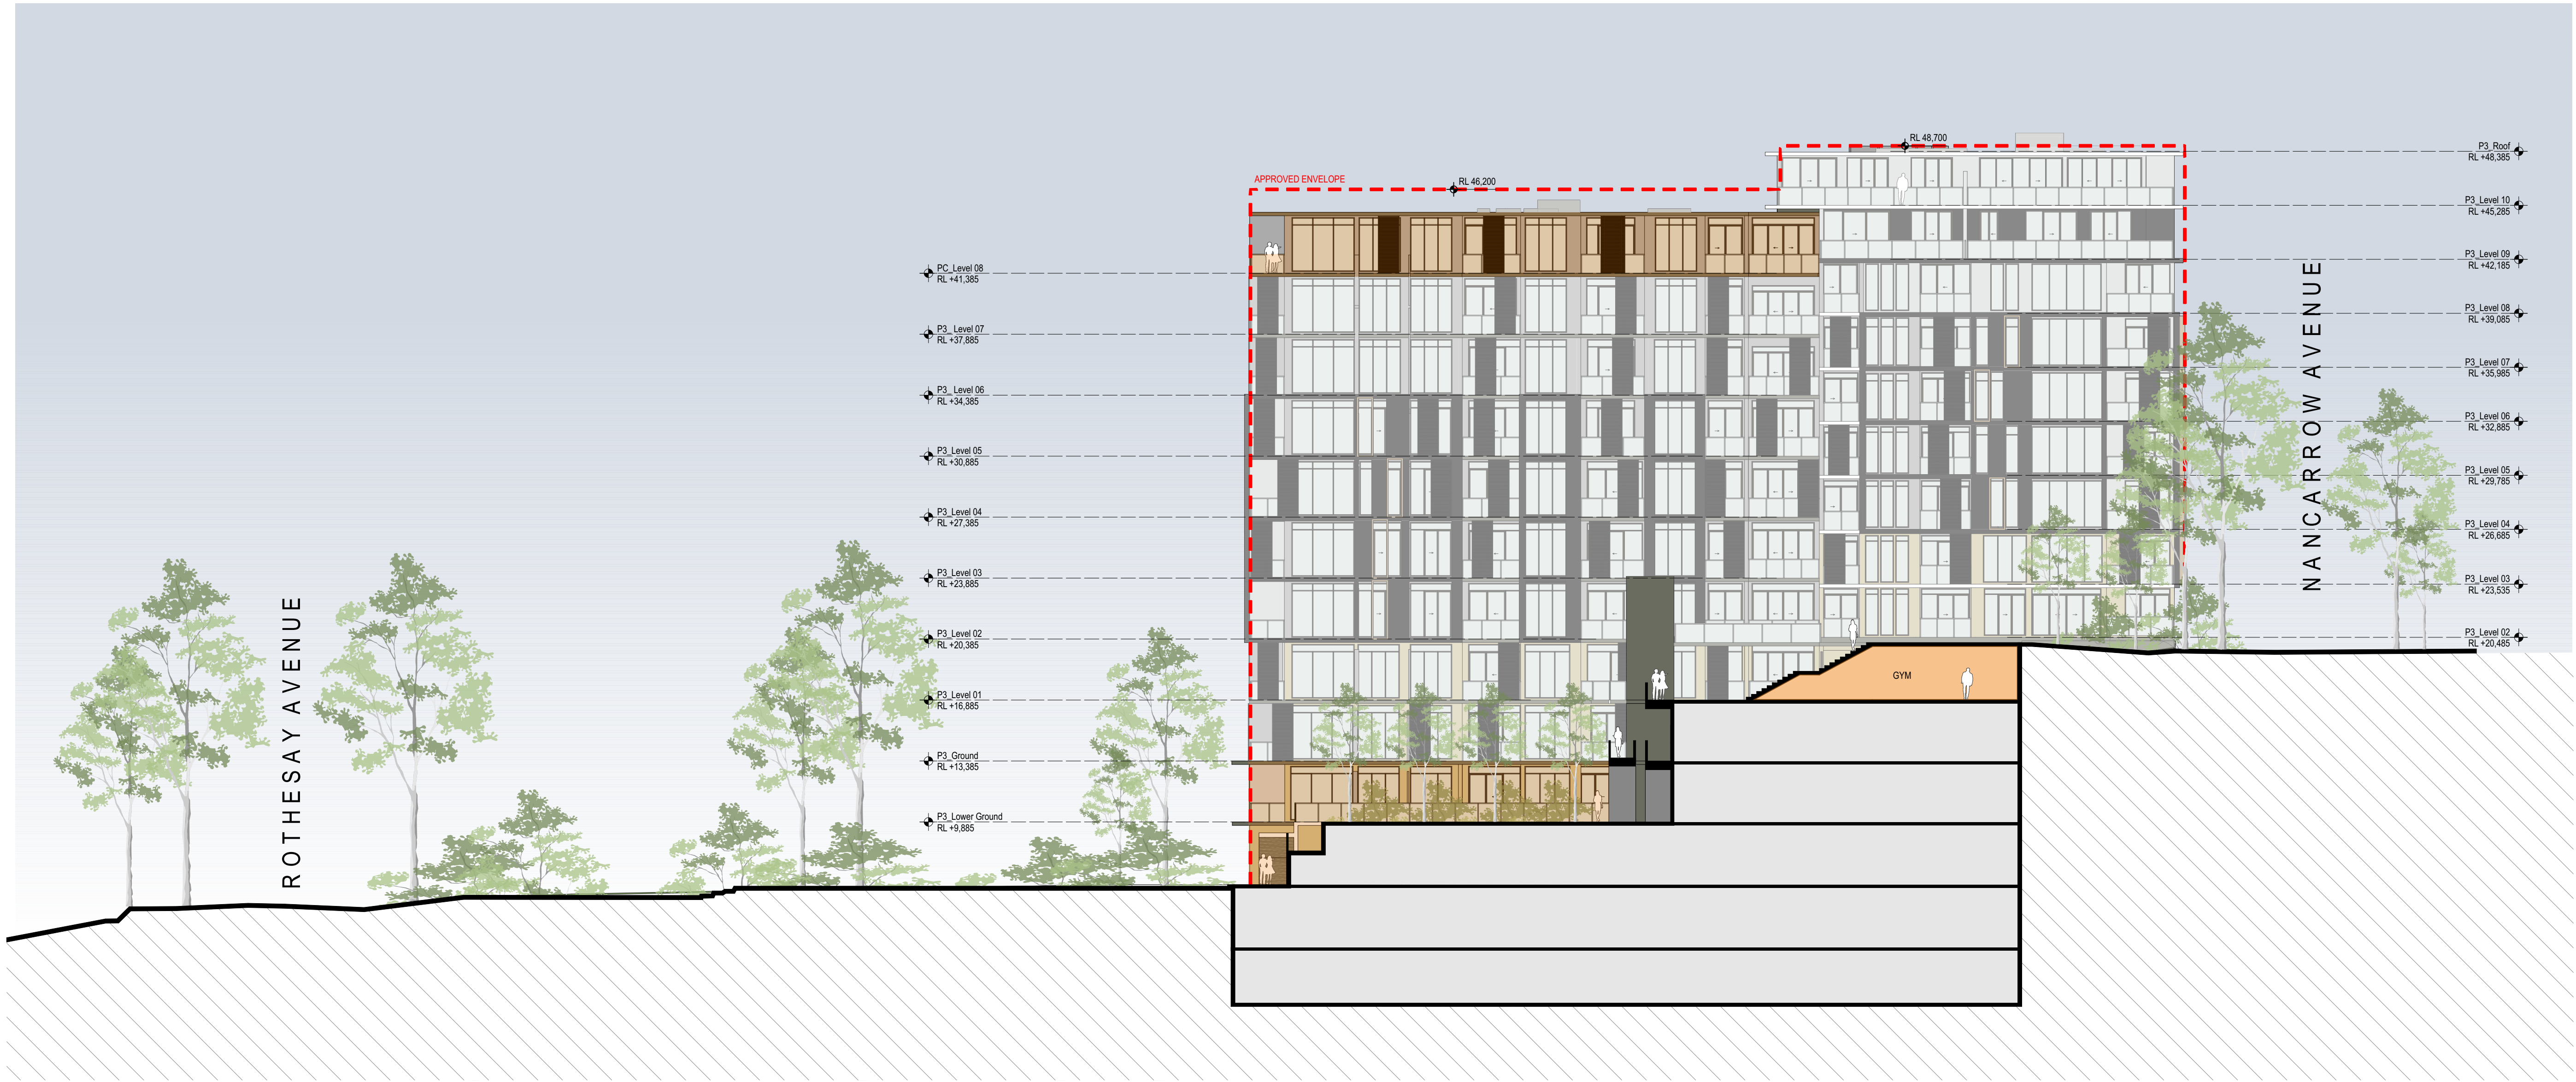

NOTES
THIS DRAWING IS THE PROPERTY OF TURNER. NO REPRODUCTION WITHOUT PERMISSION. UNLESS NOTED OTHERWISE THIS DRAWING IS NOT FOR CONSTRUCTION. ALL DIMENSIONS AND LEVELS ARE TO BE CHECKED ON SITE PRIOR TO THE COMMENCEMENT OF WORK. ANY CHANGES TO ANY DIMENSIONS OR LEVELS MUST BE APPROVED BY TURNER. DIMENSIONS ARE NOT TO BE SCALED. USE ONLY PREPARED DIMENSIONS. REFER TO CONSULTANT DOCUMENTATION FOR FURTHER INFORMATION.
DWG, P, AND DIM FILES ARE UNCONTROLLED DOCUMENTS AND ARE ISSUED FOR INFORMATION ONLY.

DL/C Quality Endorsed Company: ISO 9001:2015, Registration Number 234719
National Access Scheme Type: 605, 606, 607, 608, 609, 610, 611

KEY PLAN

LEGEND	
	RESIDENTIAL
	CORRIDORS
	GYM
	CAFE
	CARPARKING, STORAGE PLANT
	DEED OF AGREEMENT AND/OR DIM ADDITIONS AND MODIFICATIONS
	MASTERPLAN AND DA APPROVED BUILDING ENVELOPE

CLIENT
HOLDMARK PROPERTY GROUP
SUITE 3.00A, LVL 3 203-203 NEW STN. HEAD RD
EDGECOFF
(02) 98855544
info@holdmark.com.au

LANDSCAPE - BLACK BEETLE
63 STELLA ST. COLLAROY PLATEAU
0422 104 416
info@blackbeetle.com.au

STRUCTURAL - ACE
SUITE 2, 141 CONCORD RD NTH.
STRATHFIELD
(02) 9783 1500
info@aceengineering.com.au

MECHANICAL - XANDEL
ADDRESS
6203811
king@xandel.com.au

ELECTRICAL - RIZ ENGINEERING
SUITE 3.00A, LVL 3 203-203 NEW STN. HEAD RD
EDGECOFF
(02) 9933 4884
info@rizing.com.au

HYDRAULIC/FIRE - HARRIS PAGE
LVL 2 32 CARRINGTON ST. SYDNEY
02921600
info@harrispage.com.au

CONSULTANT 6 NAME
ADDRESS
TELEPHONE
EMAIL

CONSULTANT 7 NAME
ADDRESS
TELEPHONE
EMAIL

Rev	Date	Approved by	Revision Notes
S1	11.12.15	TS	ISSUED FOR S86 APPLICATION

Project Title
MEADOWBANK STAGE 2 and 3
ROTHESAY & NANCARROW AVE SHEPHERDS BAY

Drawing Title
GA Elevation
East Elevation Stage 3

Scale 1:200 @ B1	Project No. 15031	Drawn by North
Status For Information	Dwg No. DA-210-003	Rev S1

turner

Level 1, 1413 Crown Street
Sydney NSW 2150
Australia
T +61 2 9688 9000
F +61 2 9688 9008
turner@tds.com.au