

DA PLAN


Plan compiled from  
architectural CAD data.

Plan is subject to final  
survey after completion  
of construction.

PRINTED 01 NOV 2006  
(REVISION 2)

BASEMENT

SHEET 4 ADJOINS

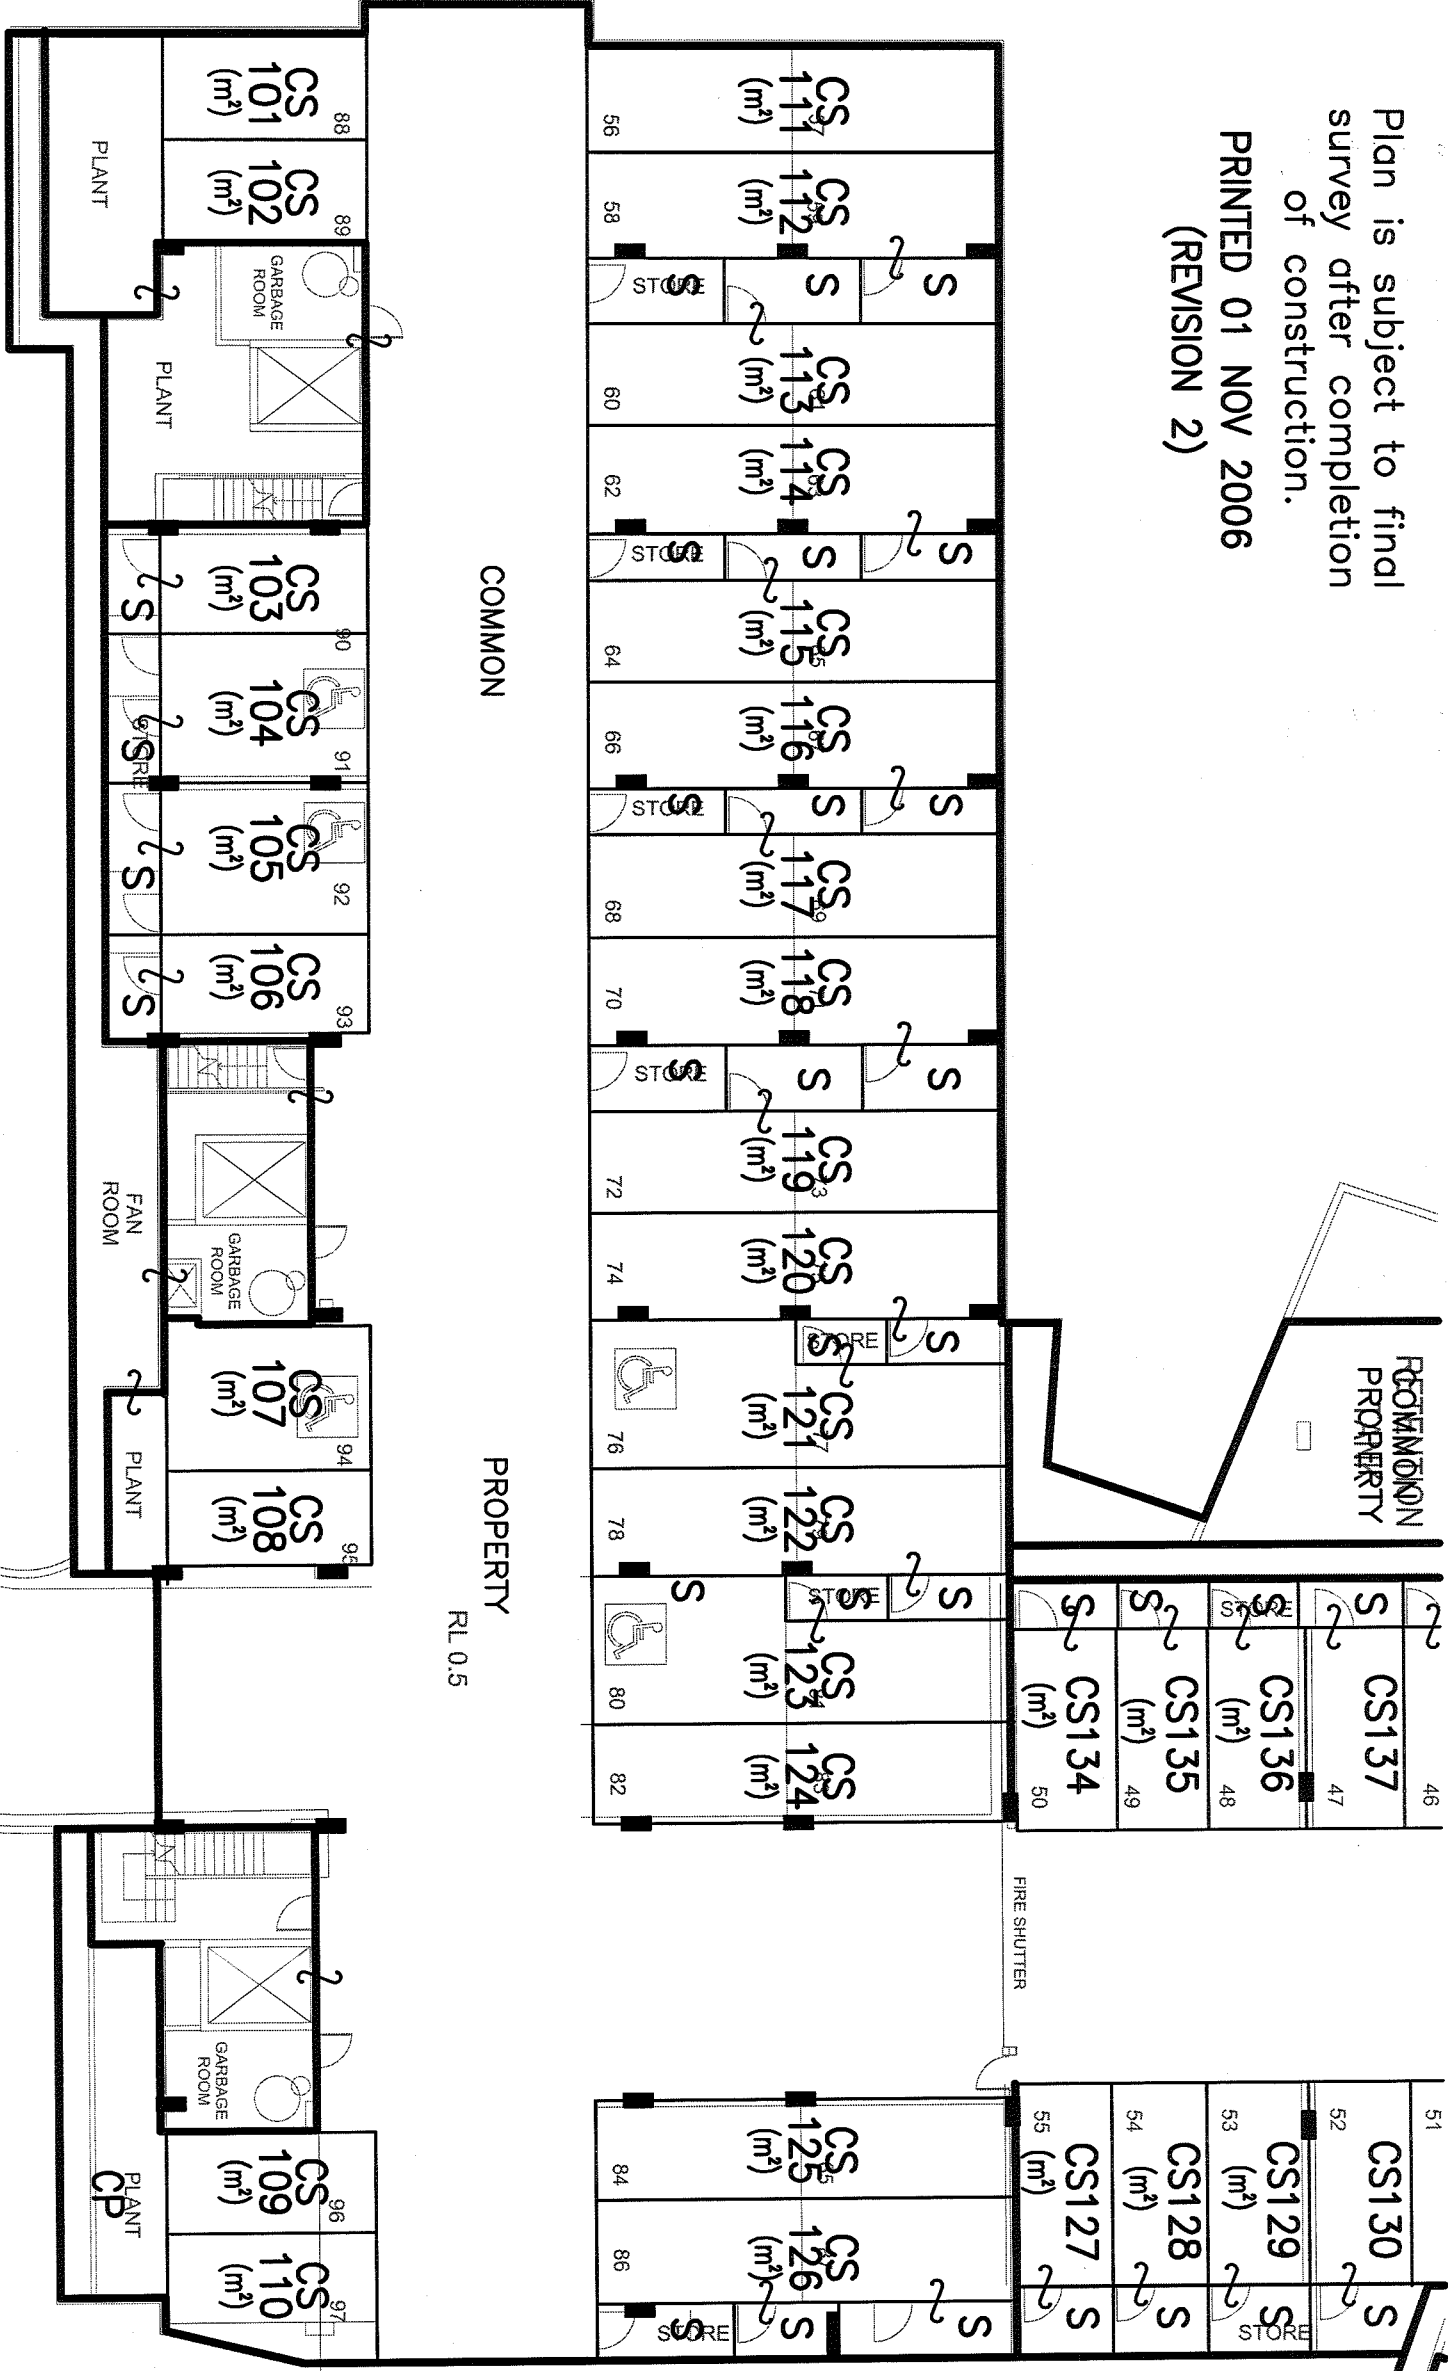

B02 CONCEPT BOX

RL 2.7

RL 0.5

Reduction Ratio 1 : 200 (A3)

Lengths are in metres

- CP - DENOTED COMMON PROPERTY
- CS - DENOTES CAR SPACE TO BE ALLOCATED PRIOR TO COMPLETION OF FINAL STRATA PLAN
- S - DENOTES STORAGE TO BE ALLOCATED PRIOR TO COMPLETION OF FINAL STRATA PLAN

THIS PLAN IS BASED ON PLANS BY  
WOODHEAD PTY LTD  
DWG No.: CP102 ISSUE: A

AREAS ARE APPROXIMATE & ARE MEASURED FOR  
STRATA PURPOSES ONLY

Registered Surveyor


Authorised Person/General Manager/Accredited Certifier

BUILDING

BASEMENT

BOUNDARY

CONCEPT BUILDING PERIMETER  
REFER TO CP004

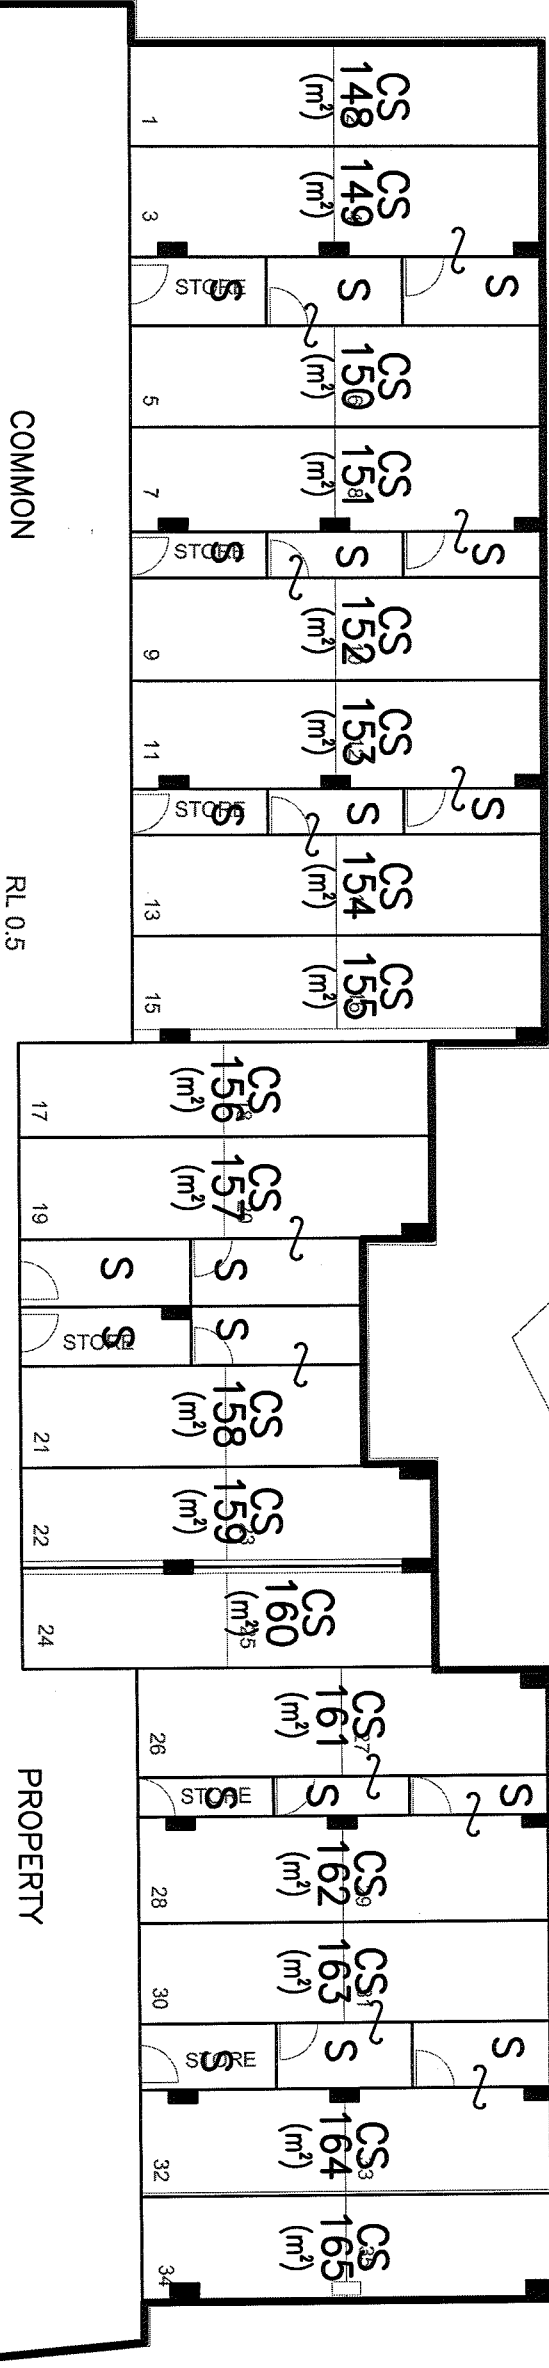

- B01 CONCEPT BOX
- CP - DENOTES COMMON PROPERTY
  - CS - DENOTES CAR SPACE TO BE ALLOCATED PRIOR TO COMPLETION OF FINAL STRATA PLAN
  - S - DENOTES STORAGE TO BE ALLOCATED PRIOR TO COMPLETION OF FINAL STRATA PLAN

WATER REMEDIATION PROPERTY

DA PLAN

Plan compiled from architectural CAD data.  
Plan is subject to final survey after completion of construction.  
PRINTED 01 NOV 2006  
(REVISION 2)

THIS PLAN IS BASED ON PLANS BY  
WOODHEAD PTY LTD  
DWG No.: CP102 ISSUE: A

FOR CLARITY NOT ALL COMMON PROPERTY  
STRUCTURES ARE SHOWN  
AREAS ARE APPROXIMATE & ARE MEASURED FOR  
STRATA PURPOSES ONLY

SHEET 3 ADJOINS

Reduction Ratio 1 : 200 (A3)

Lengths are in metres

Registered Surveyor

Authorised Person/General Manager/Accredited Certifier

DA PLAN


Plan compiled from  
architectural CAD data.

GROUND LEVEL

BUILDING 1

Plan is subject to final  
survey after completion  
of construction.

PRINTED 01 NOV 2006  
(REVISION 2)

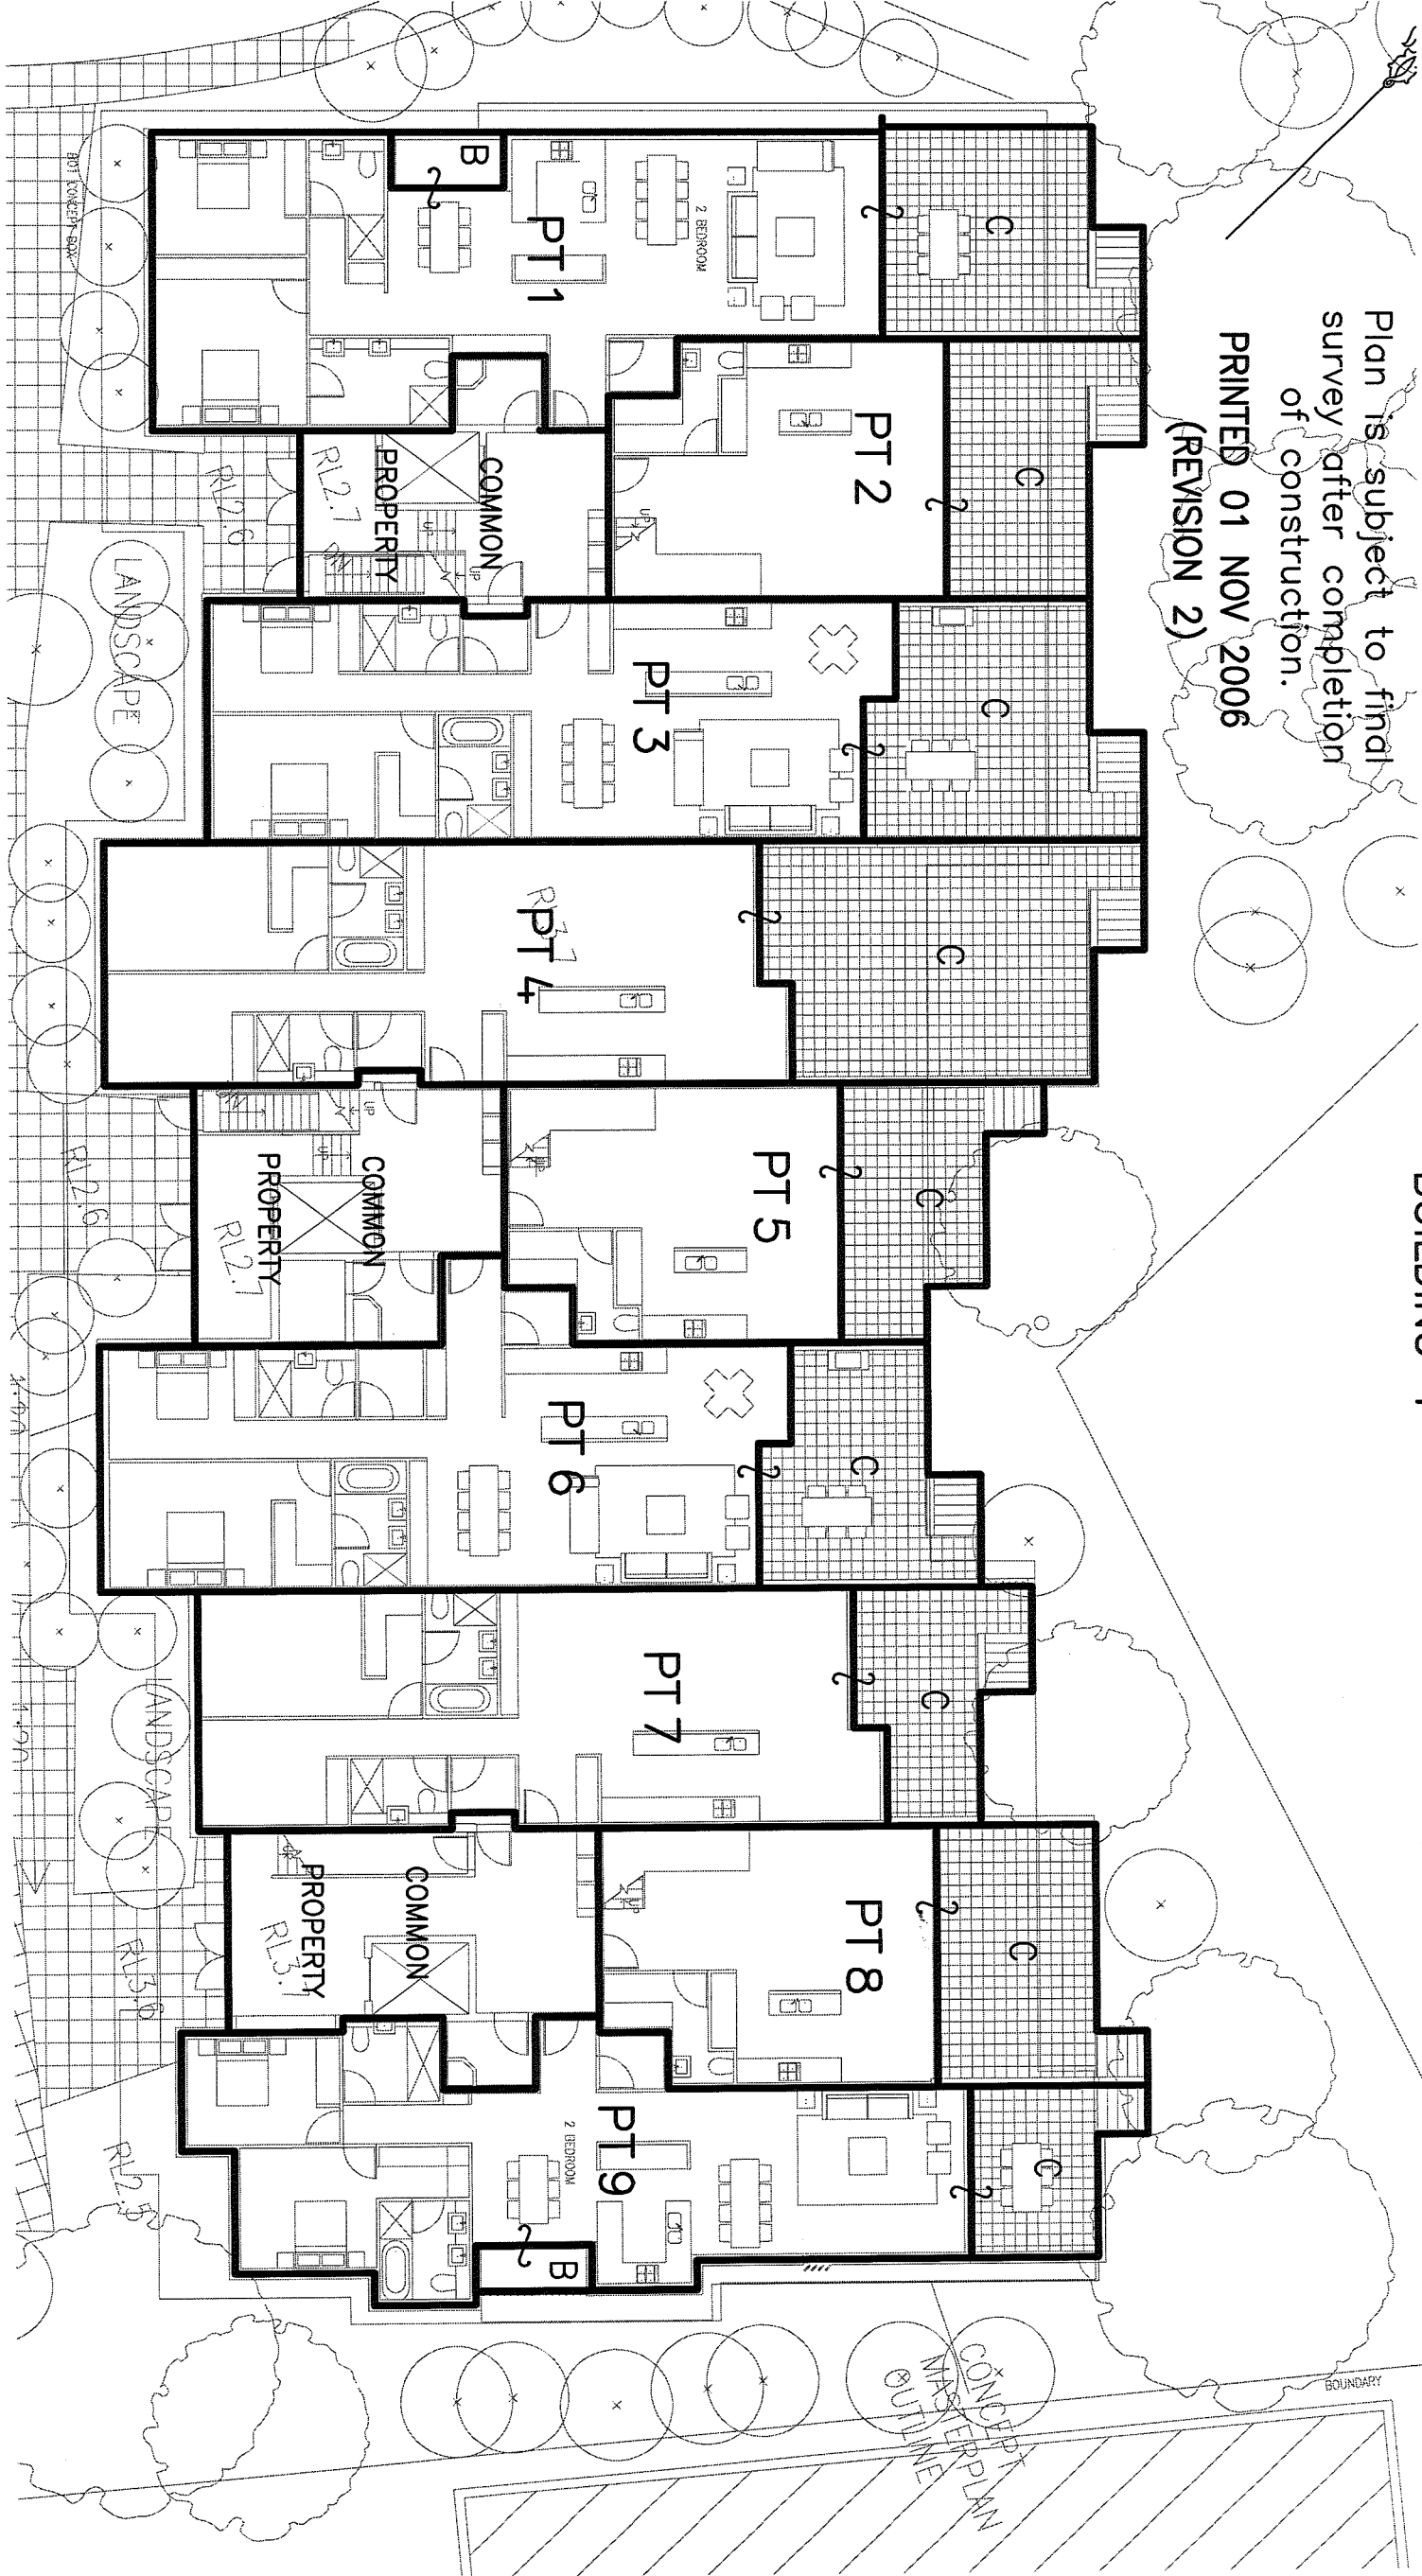

B - DENOTES BALCONY  
C - DENOTES COURTYARD

THIS PLAN IS BASED ON PLANS BY  
WOODHEAD PTY LTD  
DWG No.: PA 03  
ISSUE: A

FOR CLARITY NOT ALL COMMON PROPERTY  
STRUCTURES ARE SHOWN

AREAS ARE APPROXIMATE & ARE MEASURED FOR  
STRATA PURPOSES ONLY

Reduction Ratio 1 : 200 (A3)

Lengths are in metres

Registered Surveyor

Authorised Person/General Manager/Accredited Certifier


DA PLAN

Plan compiled from  
architectural CAD data.

Plan is subject to final  
survey after completion  
of construction.

PRINTED 01 NOV 2006  
(REVISION 2)

LEVEL 1  
BUILDING 1

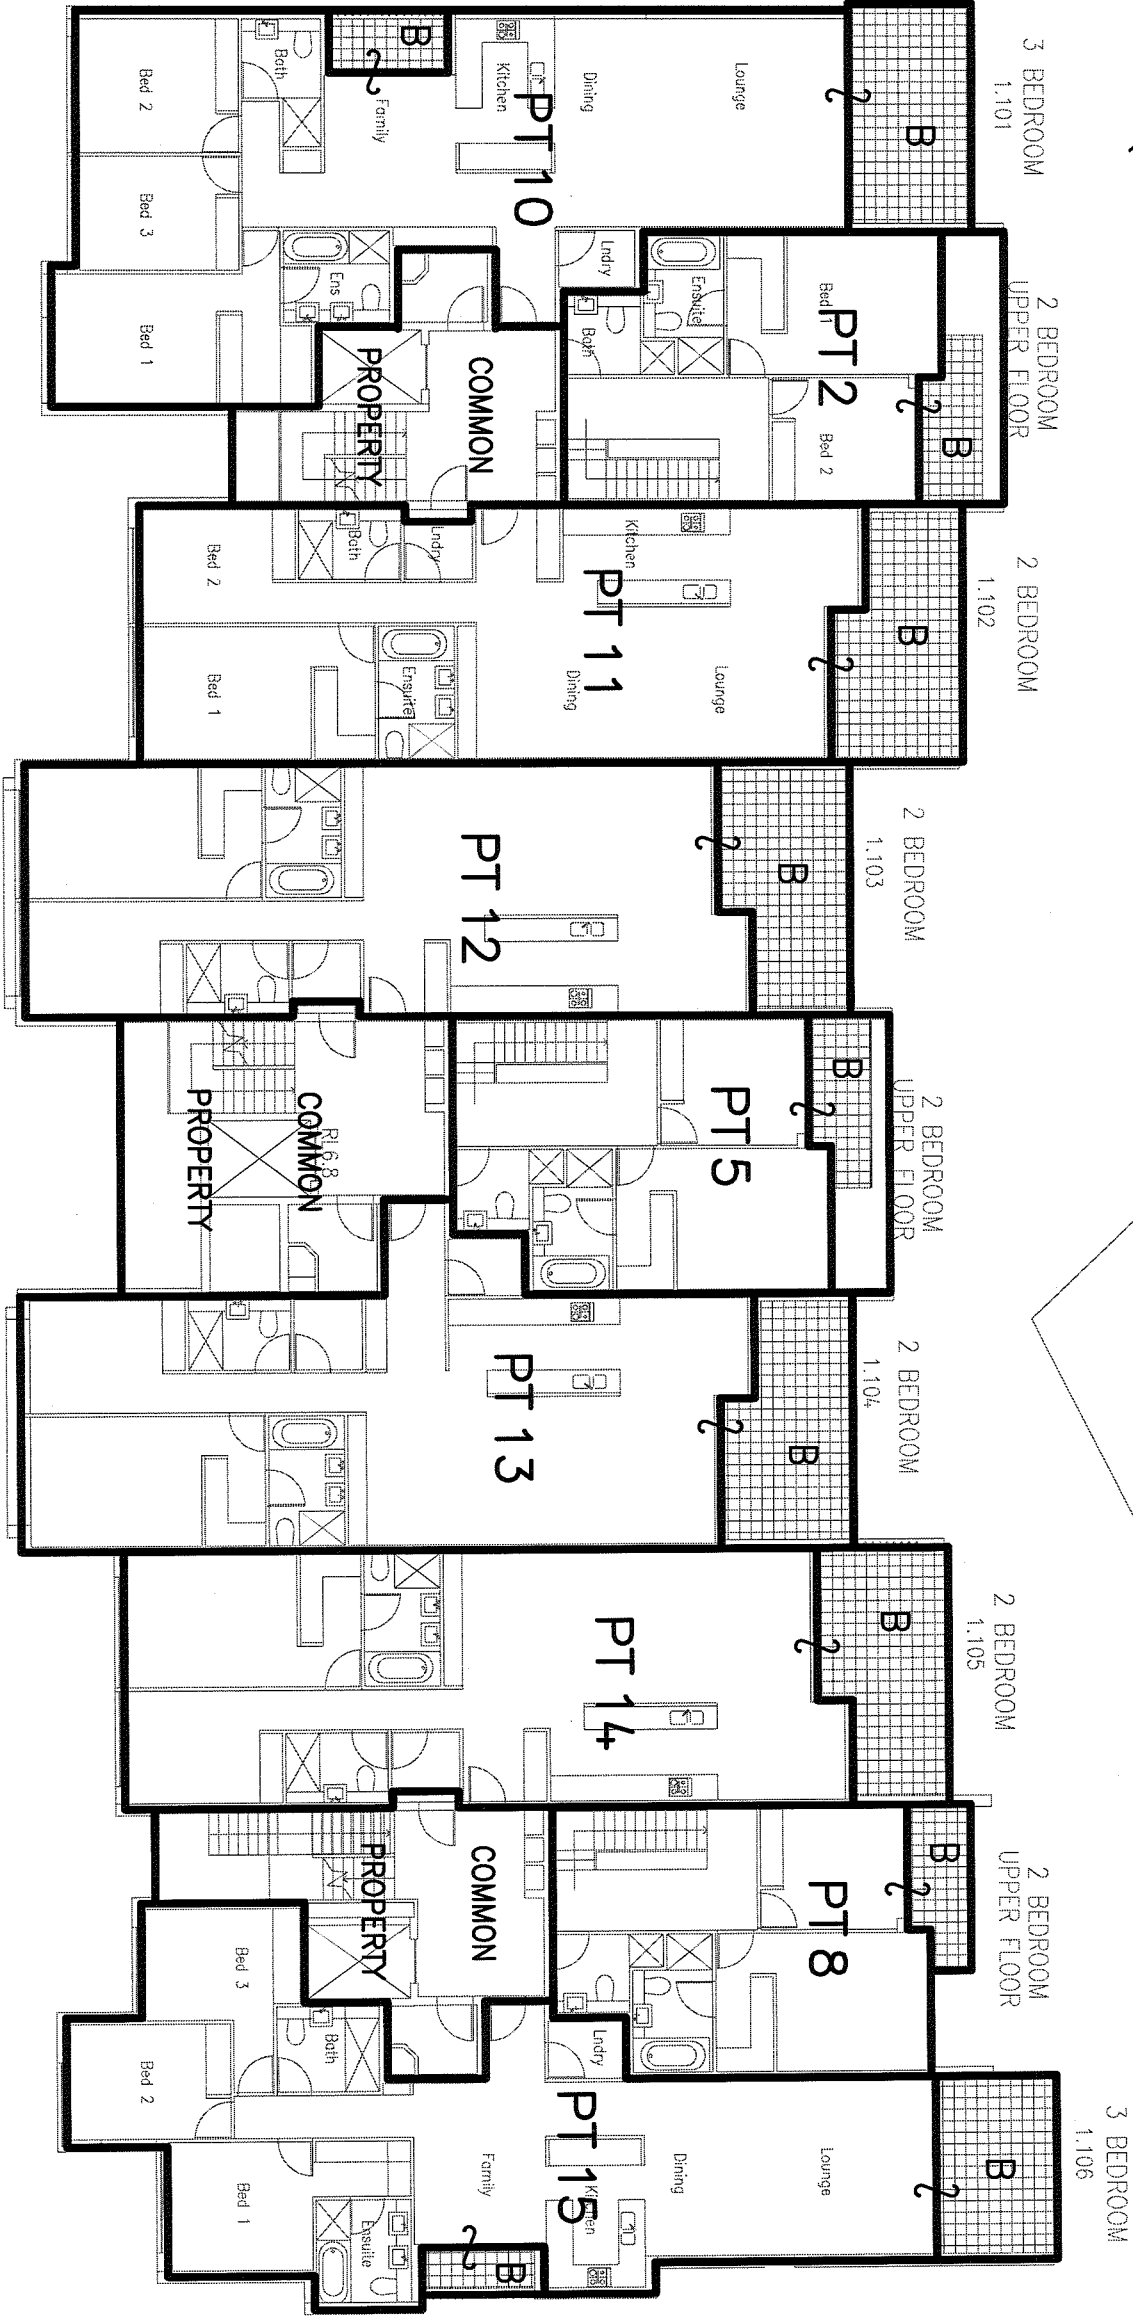

B - DENOTES BALCONY

THIS PLAN IS BASED ON PLANS BY  
WOODHEAD PTY LTD  
DWG No.: FIRST FLOOR PLAN  
ISSUE: 24/10/2006

FOR CLARITY NOT ALL COMMON PROPERTY  
STRUCTURES ARE SHOWN

AREAS ARE APPROXIMATE & ARE MEASURED FOR  
STRATA PURPOSES ONLY

Reduction Ratio 1 : 200 (A3)

Lengths are in metres

Registered Surveyor

Authorised Person/General Manager/Accredited Certifier


DA PLAN

Plan compiled from  
architectural CAD data.

Plan is subject to final  
survey after completion  
of construction.

PRINTED 01 NOV 2006  
(REVISION 2)

LEVEL 2  
BUILDING 1

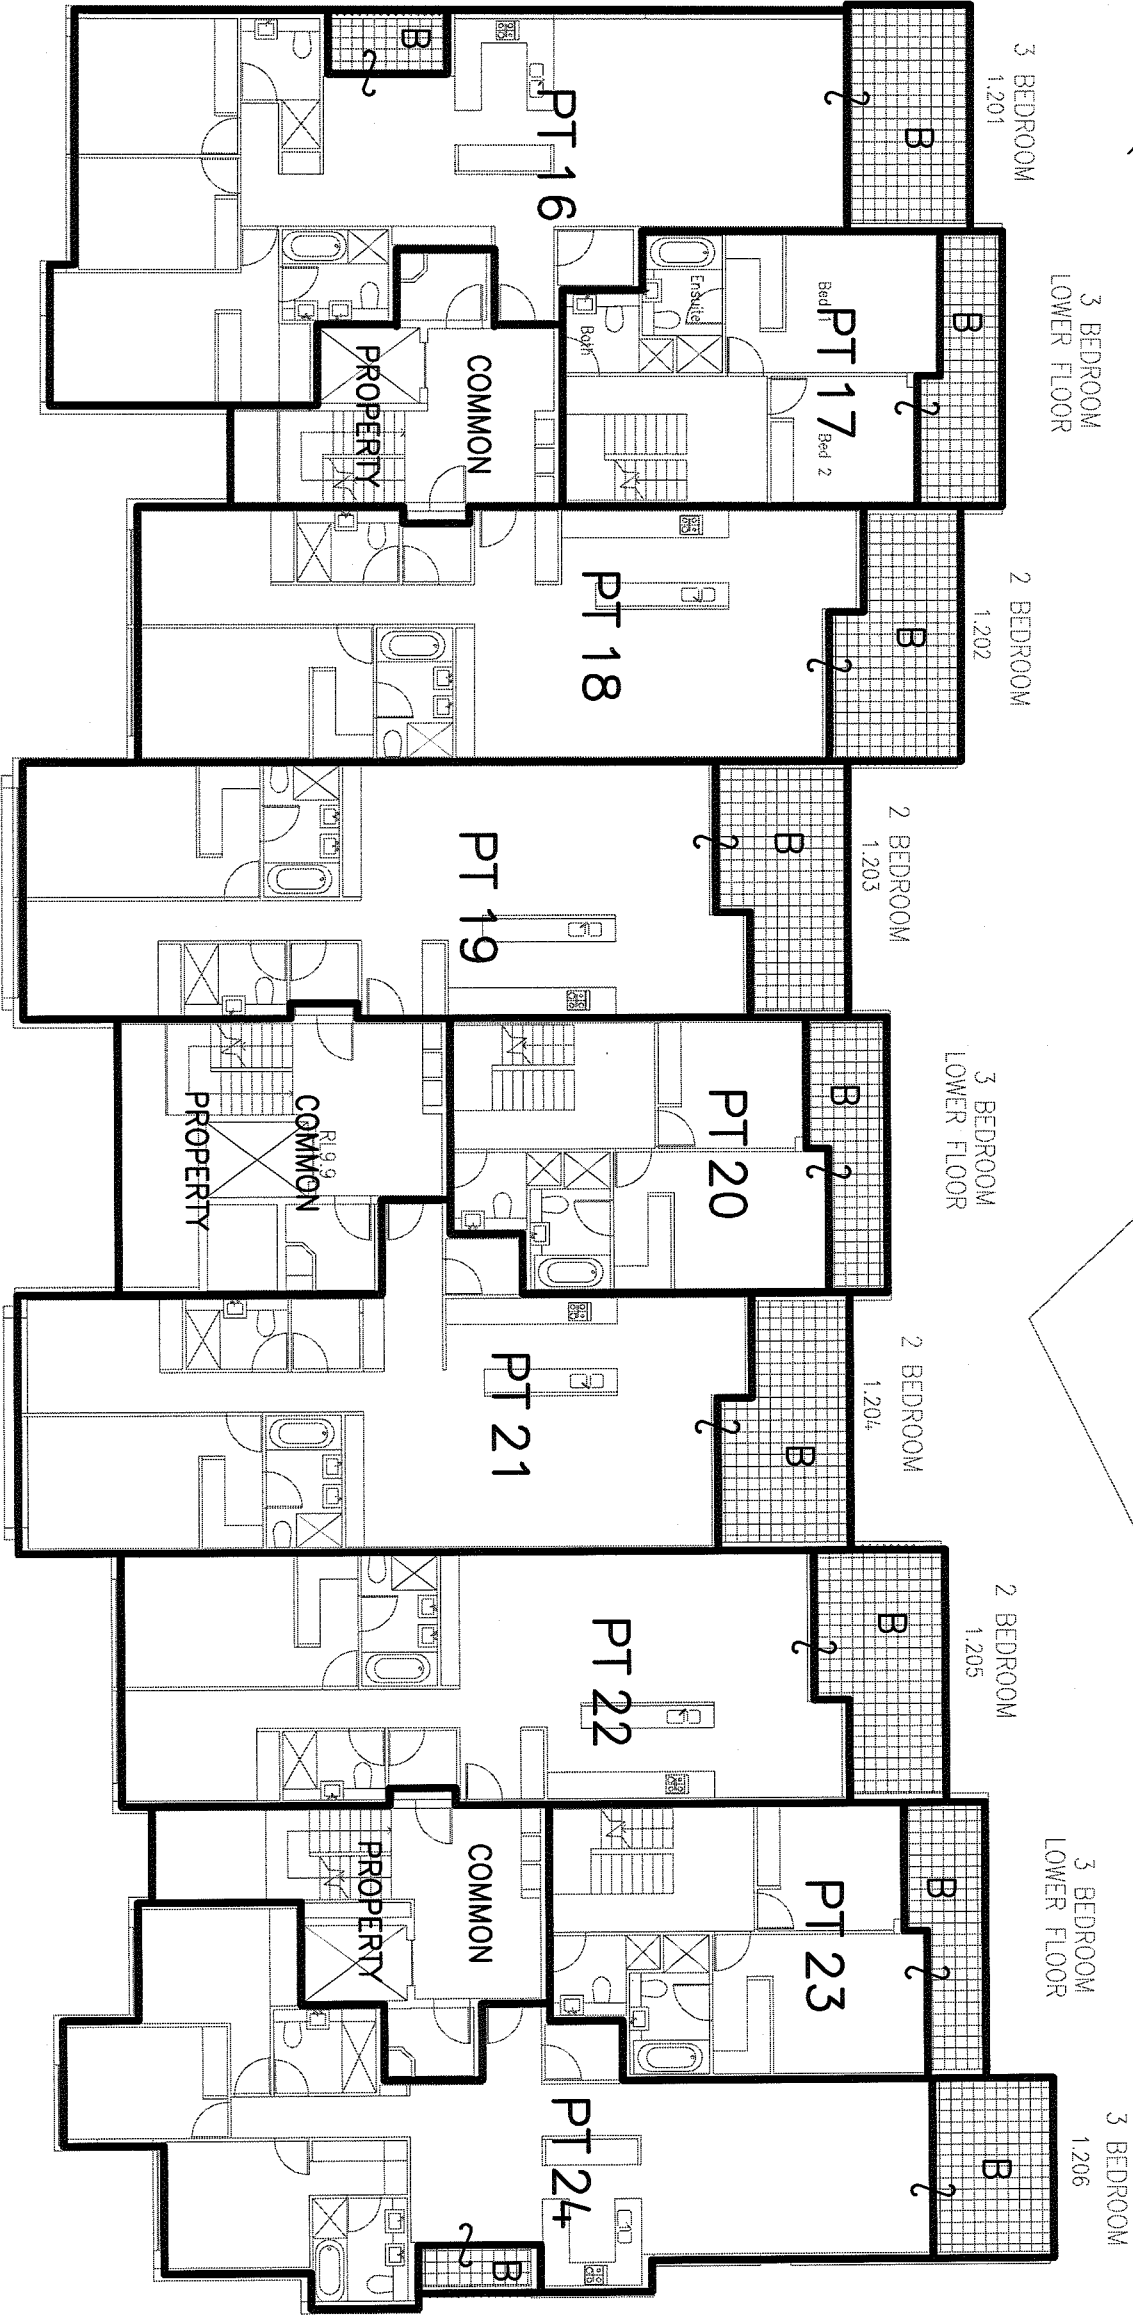

B01 CONCEPT BOX  
B - DENOTES BALCONY

BOUNDARY

THIS PLAN IS BASED ON PLANS BY  
WOODHEAD PTY LTD  
DWG No.: SECOND FLOOR PLAN  
ISSUE: 24/10/2006

FOR CLARITY NOT ALL COMMON PROPERTY  
STRUCTURES ARE SHOWN  
AREAS ARE APPROXIMATE & ARE MEASURED FOR  
STRATA PURPOSES ONLY

Reduction Ratio 1 : 200 (A3)

Lengths are in metres

Registered Surveyor

Authorised Person/General Manager/Accredited Certifier


DA PLAN

Plan compiled from  
architectural CAD data.

Plan is subject to final  
survey after completion  
of construction.

PRINTED 01 NOV 2006  
(REVISION 2)

LEVEL 3  
BUILDING 1

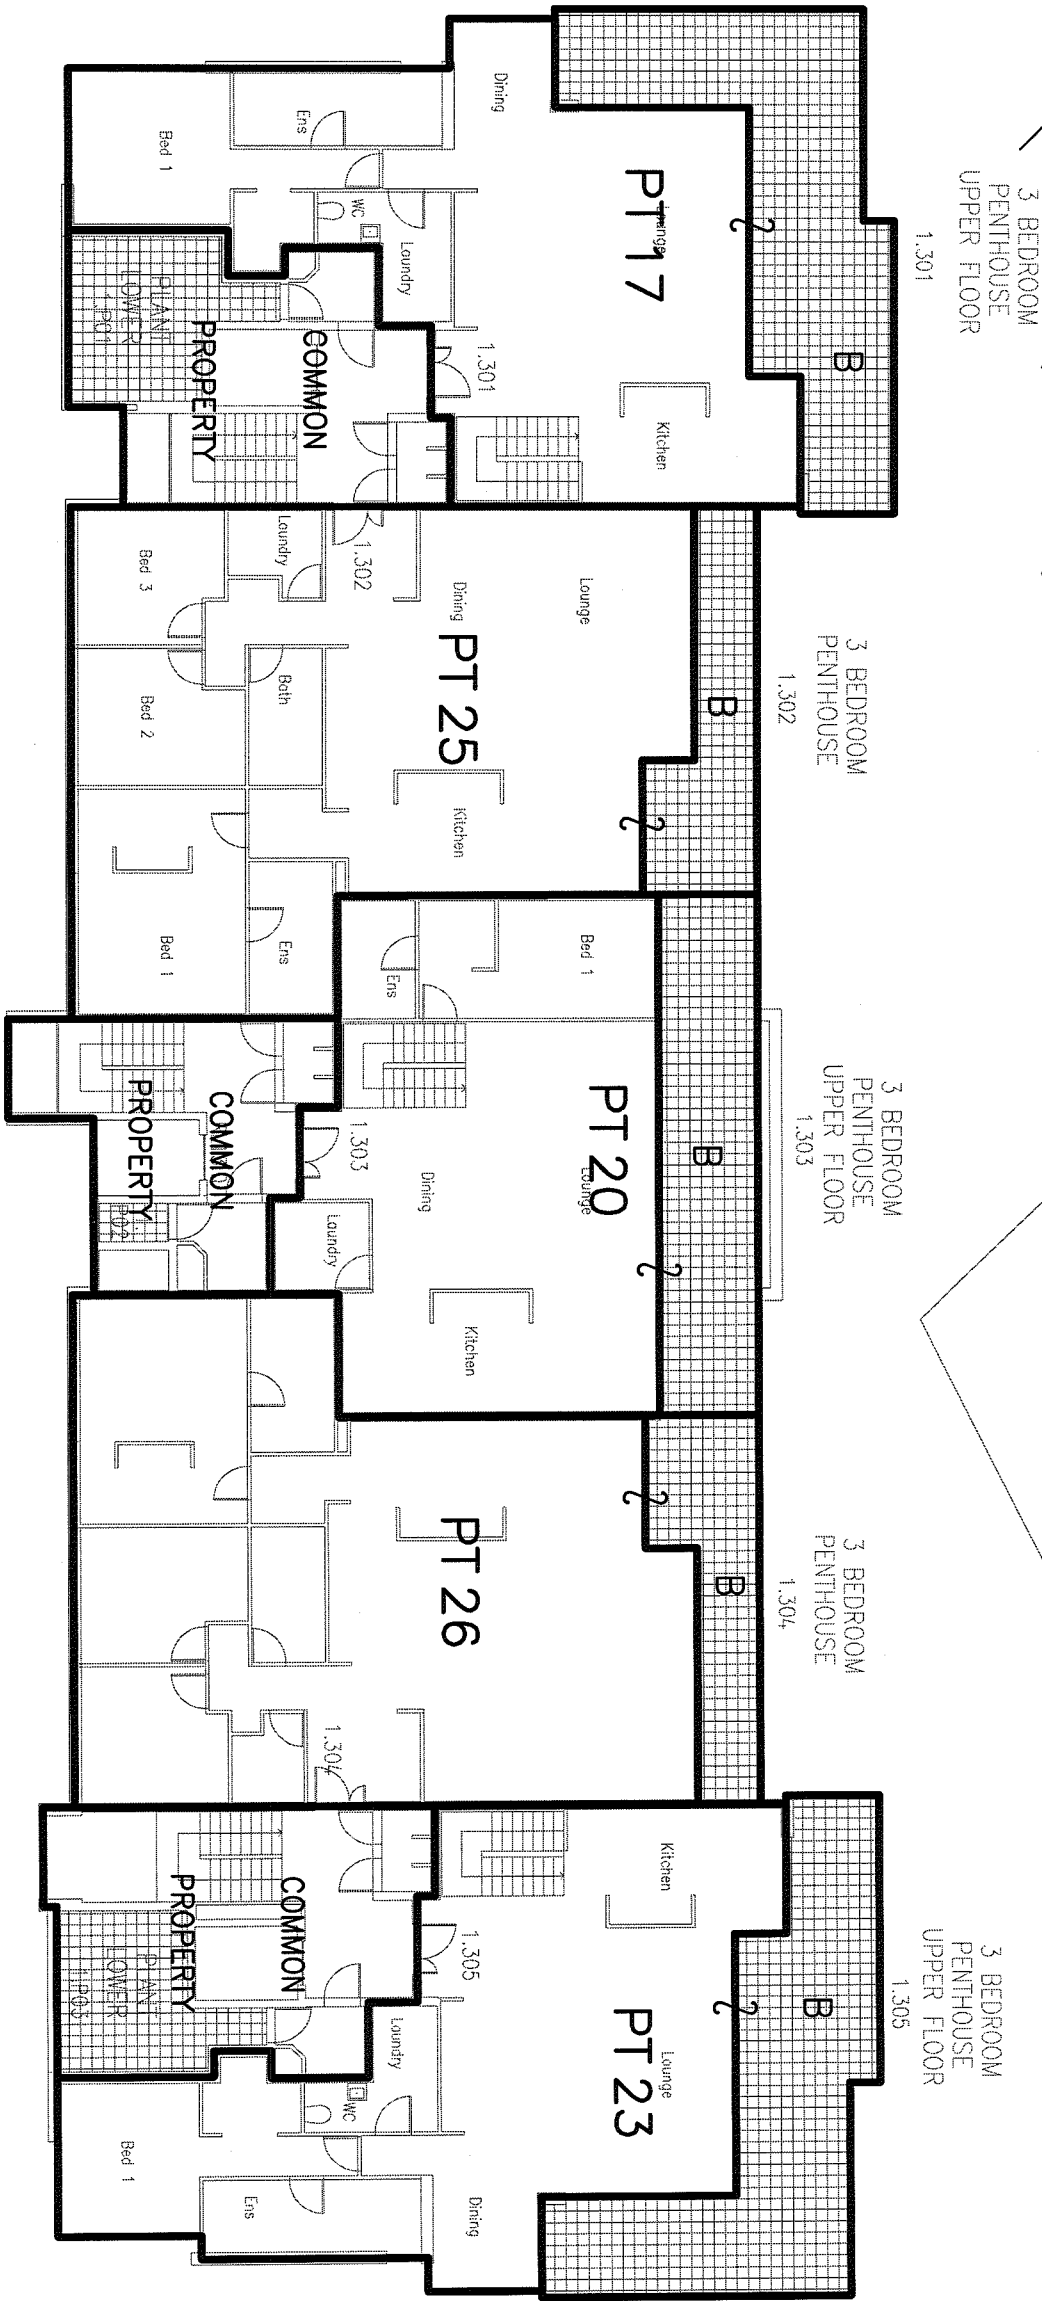

B01 CONCEPT BOX  
B - DENOTES BALCONY

THIS PLAN IS BASED ON PLANS BY  
WOODHEAD PTY LTD  
DWG No.: THIRD FLOOR PLAN  
ISSUE: 24/10/2006

FOR CLARITY NOT ALL COMMON PROPERTY  
STRUCTURES ARE SHOWN

AREAS ARE APPROXIMATE & ARE MEASURED FOR  
STRATA PURPOSES ONLY

Reduction Ratio 1 : 200 (A3)

Lengths are in metres

Registered Surveyor

Authorised Person/General Manager/Accredited Certifier



DA PLAN

Plan compiled from  
architectural CAD data.

Plan is subject to final  
survey after completion  
of construction.

PRINTED 01 NOV 2006  
(REVISION 2)

GROUND LEVEL  
BUILDING 2



THIS PLAN IS BASED ON PLANS BY  
WOODHEAD PTY LTD  
DWG No.: PA 03  
ISSUE: A

FOR CLARITY NOT ALL COMMON PROPERTY  
STRUCTURES ARE SHOWN  
AREAS ARE APPROXIMATE & ARE MEASURED FOR  
STRATA PURPOSES ONLY

B - DENOTES BALCONY  
C - DENOTES COURTYARD

RL-0.5  
Reduction Ratio 1:200 (A3)


Lengths are in metres

Note: 1.  
informa  
develop  
indica  
show  
dirt  
or

DA PLAN  
Plan compiled from  
architectural CAD data.  
  
LEVEL 1  
BUILDING 2

Plan is subject to final  
survey after completion  
of construction.

PRINTED 01 NOV 2006  
(REVISION 2)

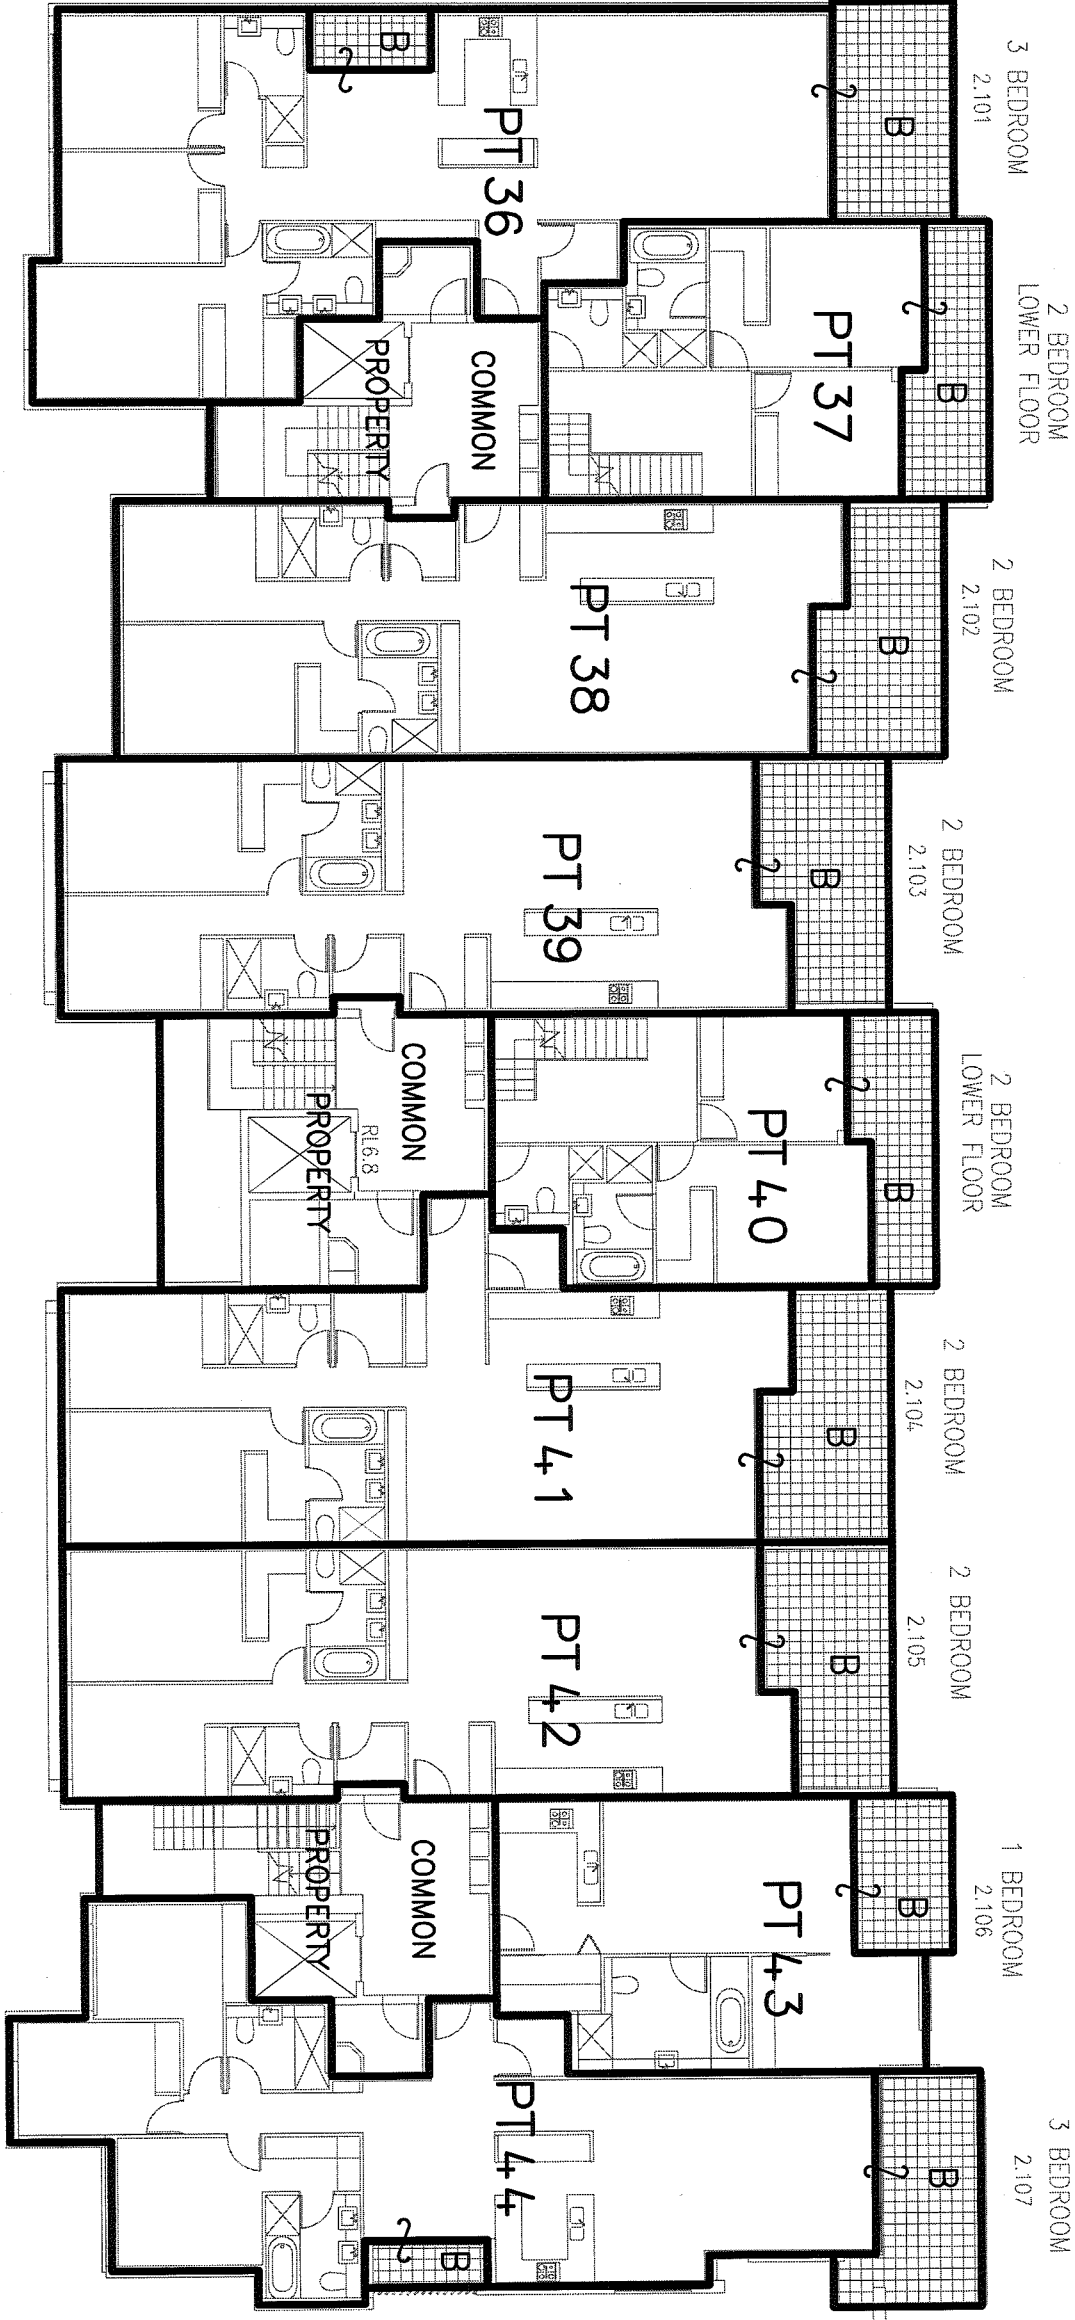

B- DENOTES BALCONY

Reduction Ratio 1 : 200 (A3)

Lengths are in metres

FOR CLARITY NOT ALL COMMON PROPERTY  
STRUCTURES ARE SHOWN  
AREAS ARE APPROXIMATE & ARE MEASURED FOR  
STRATA PURPOSES ONLY

Registered Surveyor

Authorised Person/General Manager/Accredited Certifier

THIS PLAN IS BASED ON PLANS BY  
WOODHEAD PTY LTD  
DWG No.: FIRST FLOOR PLAN  
ISSUE: 24/10/2006




DA PLAN

Plan compiled from  
architectural CAD data.

LEVEL 2  
BUILDING 2

Plan is subject to final  
survey after completion  
of construction.

PRINTED 01 NOV 2006  
(REVISION 2)

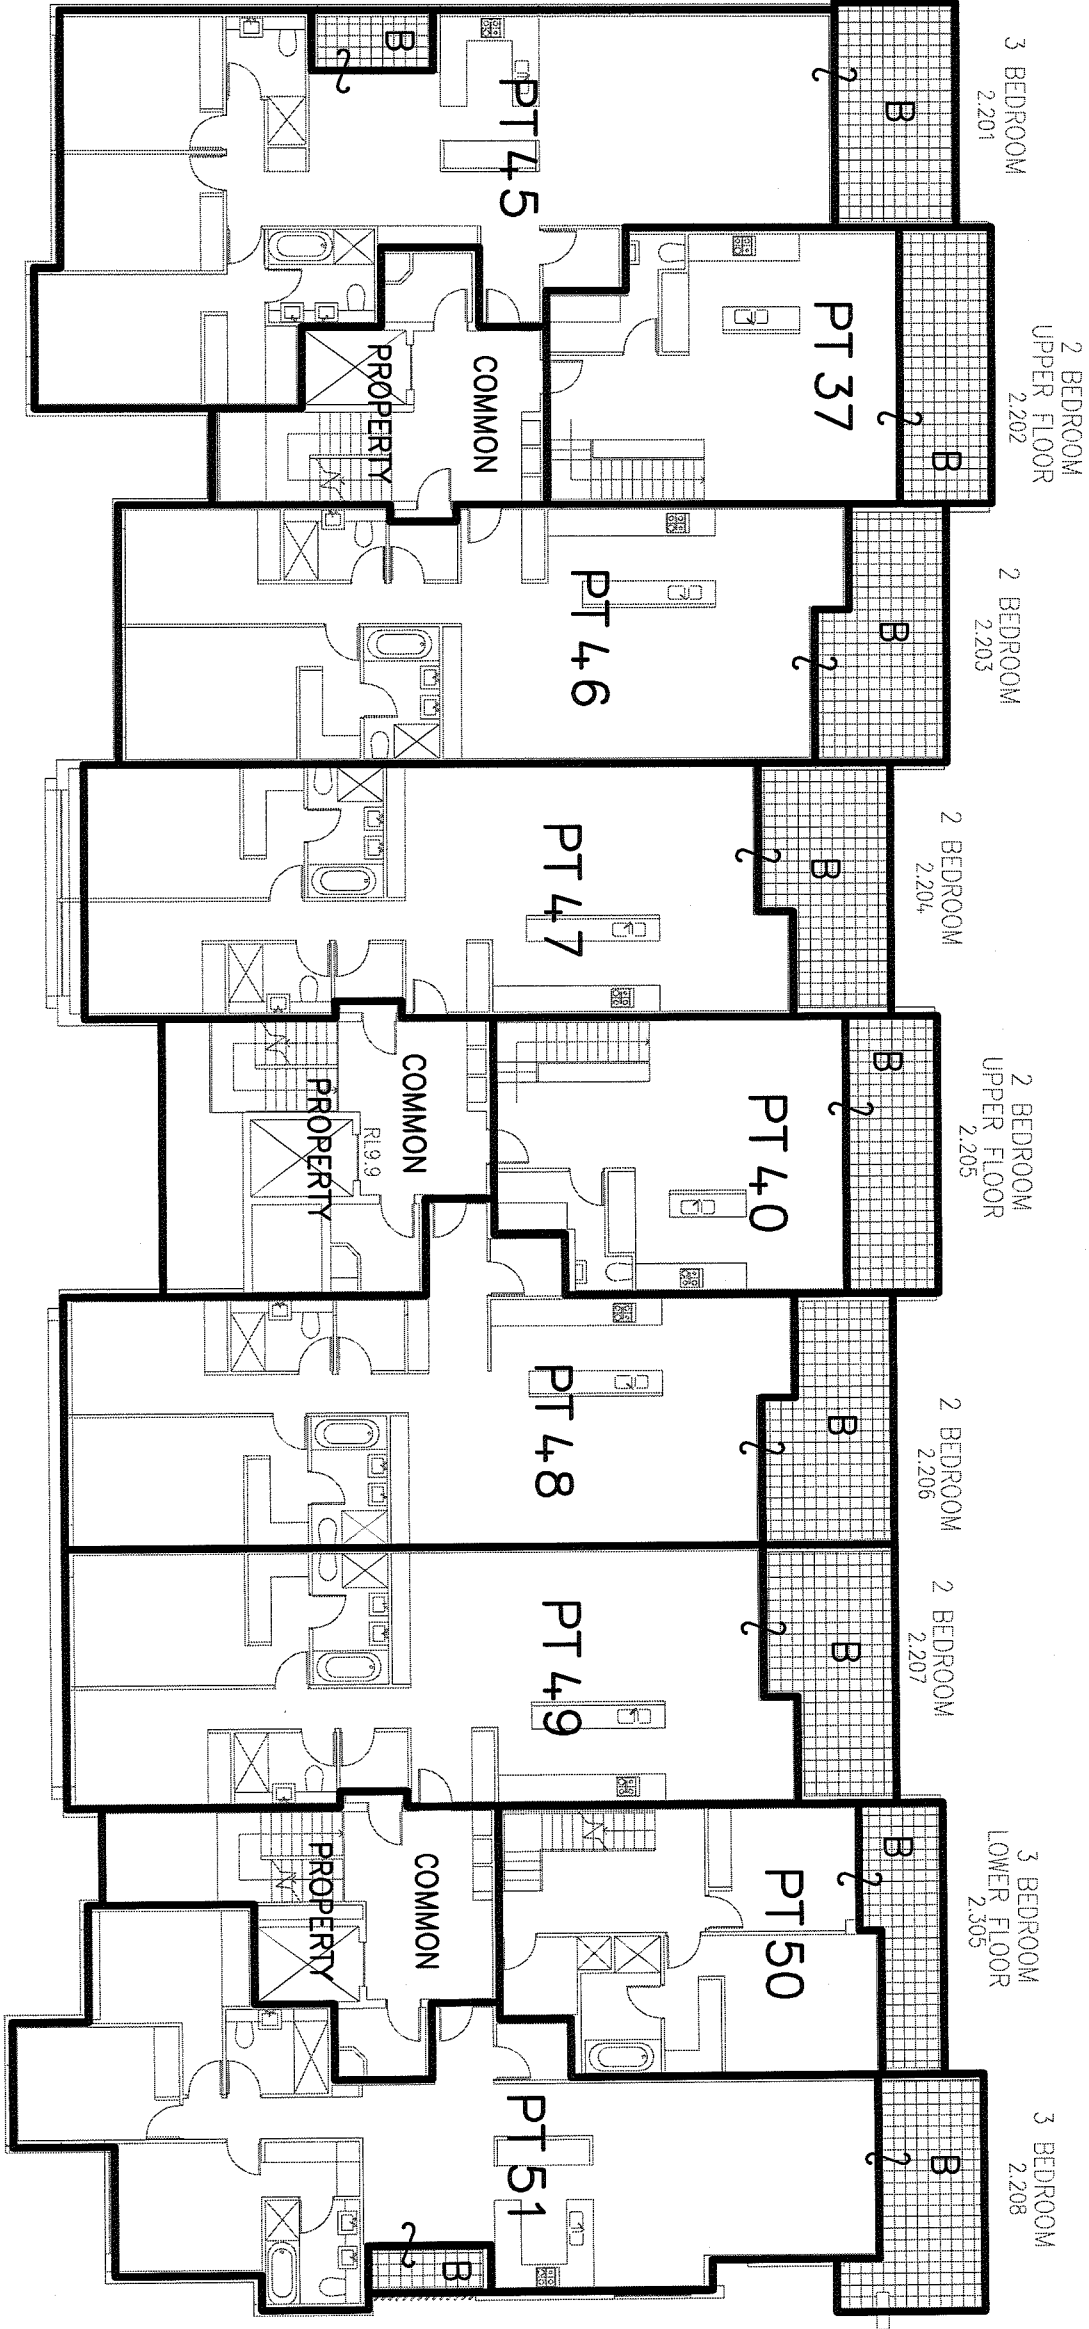

B02 CONCEPT BOX

B-- DENOTES BALCONY

THIS PLAN IS BASED ON PLANS BY  
WOODHEAD PTY LTD  
DWG No.: SECOND FLOOR PLAN  
ISSUE: 24/10/2006

FOR CLARITY NOT ALL COMMON PROPERTY  
STRUCTURES ARE SHOWN  
AREAS ARE APPROXIMATE & ARE MEASURED FOR  
STRATA PURPOSES ONLY

Reduction Ratio 1 : 200 (A3)

Lengths are in metres

Registered Surveyor

Authorised Person/General Manager/Accredited Certifier

DA PLAN


Plan compiled from  
architectural CAD data.

LEVEL 3

BUILDING 2

Plan is subject to final  
survey after completion  
of construction.

PRINTED 01 NOV 2006  
(REVISION 2)

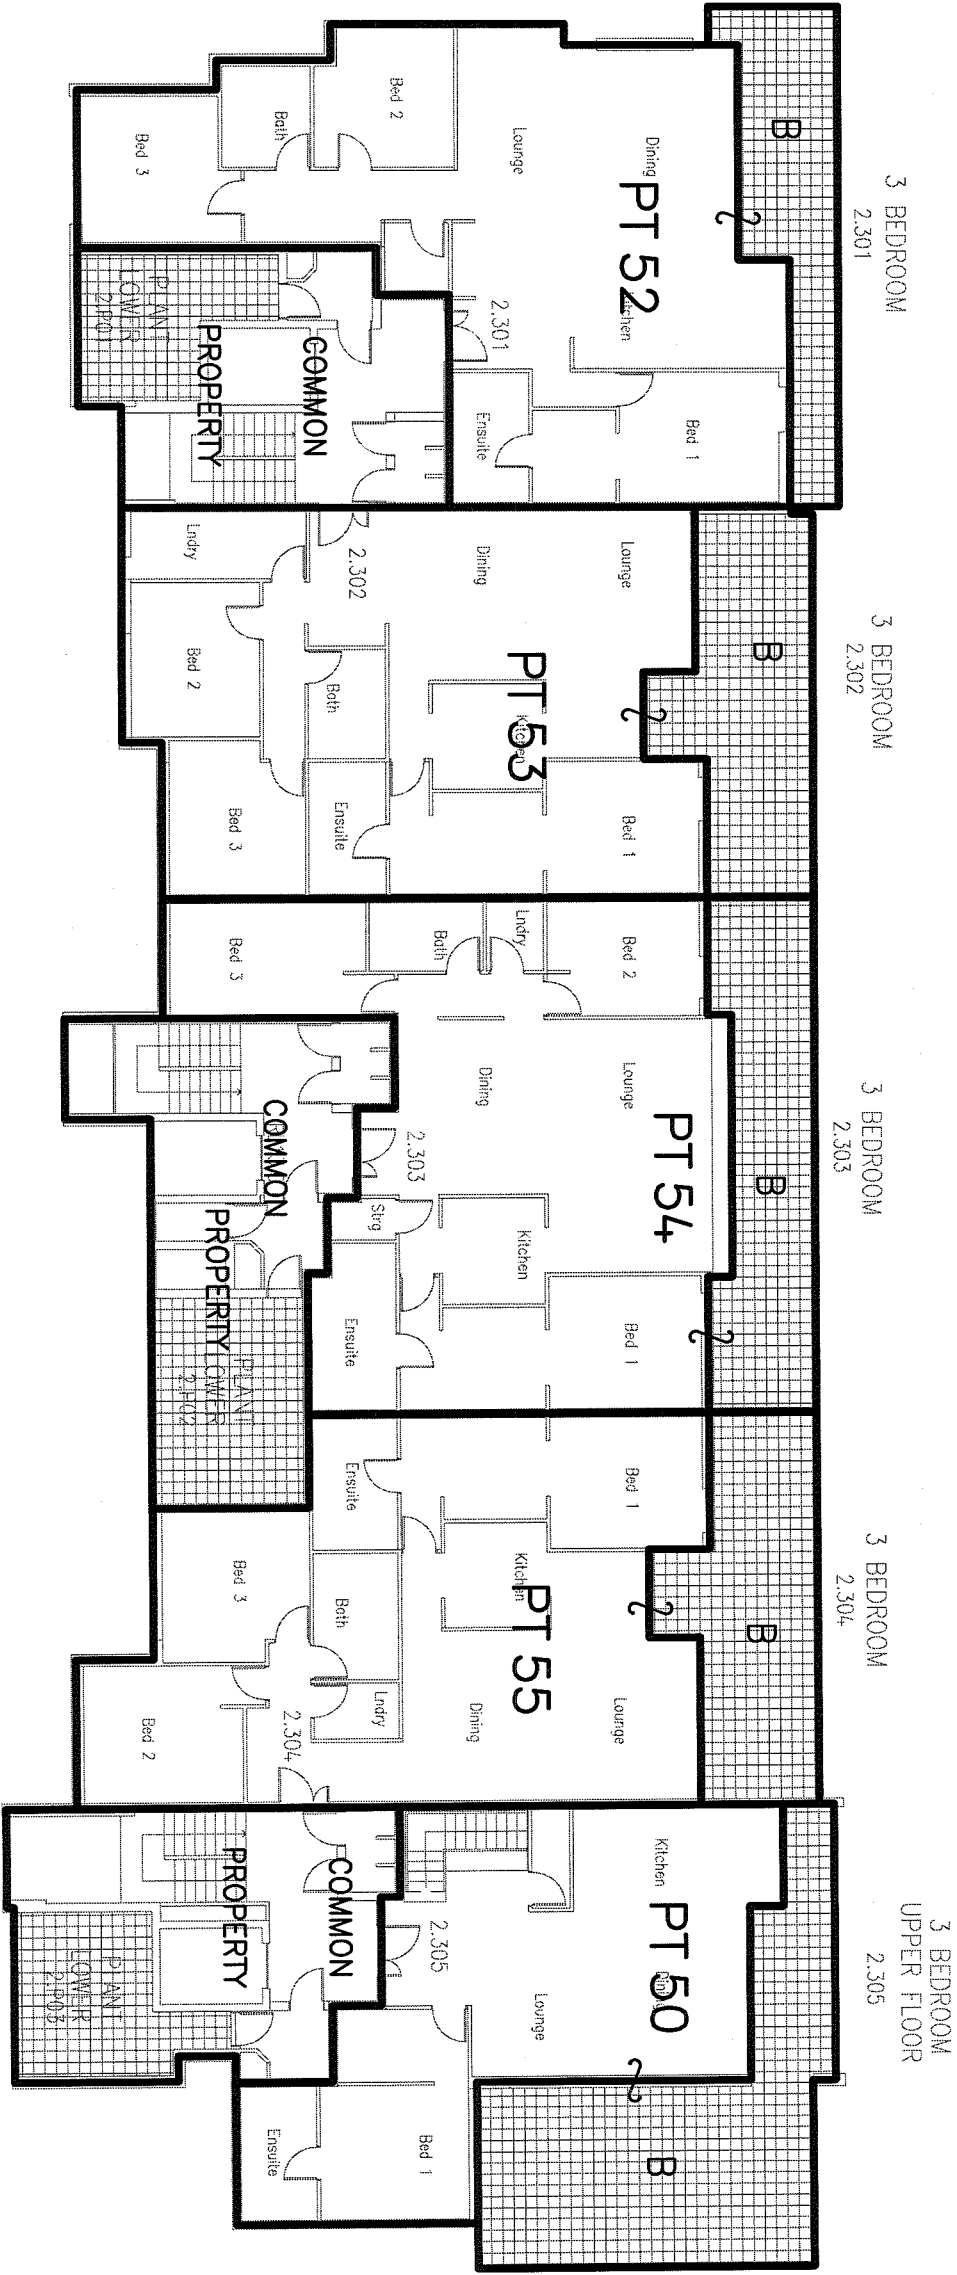

B02 CONCEPT BOX

B- DENOTES BALCONY

FOR CLARITY NOT ALL COMMON PROPERTY  
STRUCTURES ARE SHOWN  
AREAS ARE APPROXIMATE & ARE MEASURED FOR  
STRATA PURPOSES ONLY

Reduction Ratio 1 : 200 (A3)

Lengths are in metres

Registered Surveyor

Authorised Person/General Manager/Accredited Certifier

THIS PLAN IS BASED ON PLANS BY  
WOODHEAD PTY LTD  
DWG No.: THIRD FLOOR PLAN  
ISSUE: 24/10/2006