PEMULWUY PRECINCT 3

83-123 Eveleigh Street, Redfern

STUDENT ACCOMMODATION

Amended SEARs Submission

April 2017

NOTES

THIS DRAWING IS COPYRIGHT © OF TURNER. NO REPRODUCTION WITHOUT PERMISSION. UNLESS NOTED OTHERWISE THIS DRAWING IS NOT FOR CONSTRUCTION. ALL DIMENSIONS AND LEVELS ARE TO BE CHECKED ON SITE PRIOR TO THE COMMENCEMENT OF WORK.
INFORM TURNER OF ANY DISCREPANCIES FOR CLARFIC(ATION BEFORE PROCEDING WITH WORK, DRAWINGS ARE NOT TO BE SCALED.

ILEC DIN YEQUIPED DIMENSIONS DEEDED TO CONSULT TAND POOL INSENTATION BOD BUTTER DISCREPANCIES.

Aboriginal Housing Company Limited
Level 1, 29 Botany Road, WATERLOO NSW 2017

Rev Date Approved by Revision Notes
A 05/04/17 DS Amended SEARS Submission

Project Title

Pemulwuy Precinct 3 - Student Housing
83-123 Eveleigh Street Redfern NSW 2016 Australia

 Scale
 Project No.
 Drawn by

 16107
 CB

 Status
 Dwg No.
 Rev

 SEARs SUBMISSION
 CP-000-000
 A

Drawing Title

Amended SEARS Submission

Cover Sheet

TURNER


Level 7 ON Darlinghurs
AUSTRALIA

Drawing List

Series	Drawing No.	Drawing Name	Scale
	CP-000-000	Cover Sheet	NTS
	CP-000-001	Drawing List	NTS
Context & Analysis			
•	CP-100-101	Site Plan/ Roof plan	1:500
Plans	CP-110-010	Lower Ground Level	1:200
	CP-110-020	Upper Ground Level	1:200
	CP-110-030	Typical Lower Level	1:200
	CP-110-040	Typical Mid Level	1:200
	CP-110-050	Typical Upper Level	1:200
Elevations			
	CP-250-010	Eveleigh Street_North West Elevation	1:200
	CP-250-020	Lawson Street_South West Elevation	1:200
	CP-250-030	Railway Line_ South East Elevation	1:200
Sections			
	CP-350-010	Section A-A	1:200
Diagrams			
	CP-400-010	Storey Diagrams	1:200

Amended SEARS Submission

Drawing List

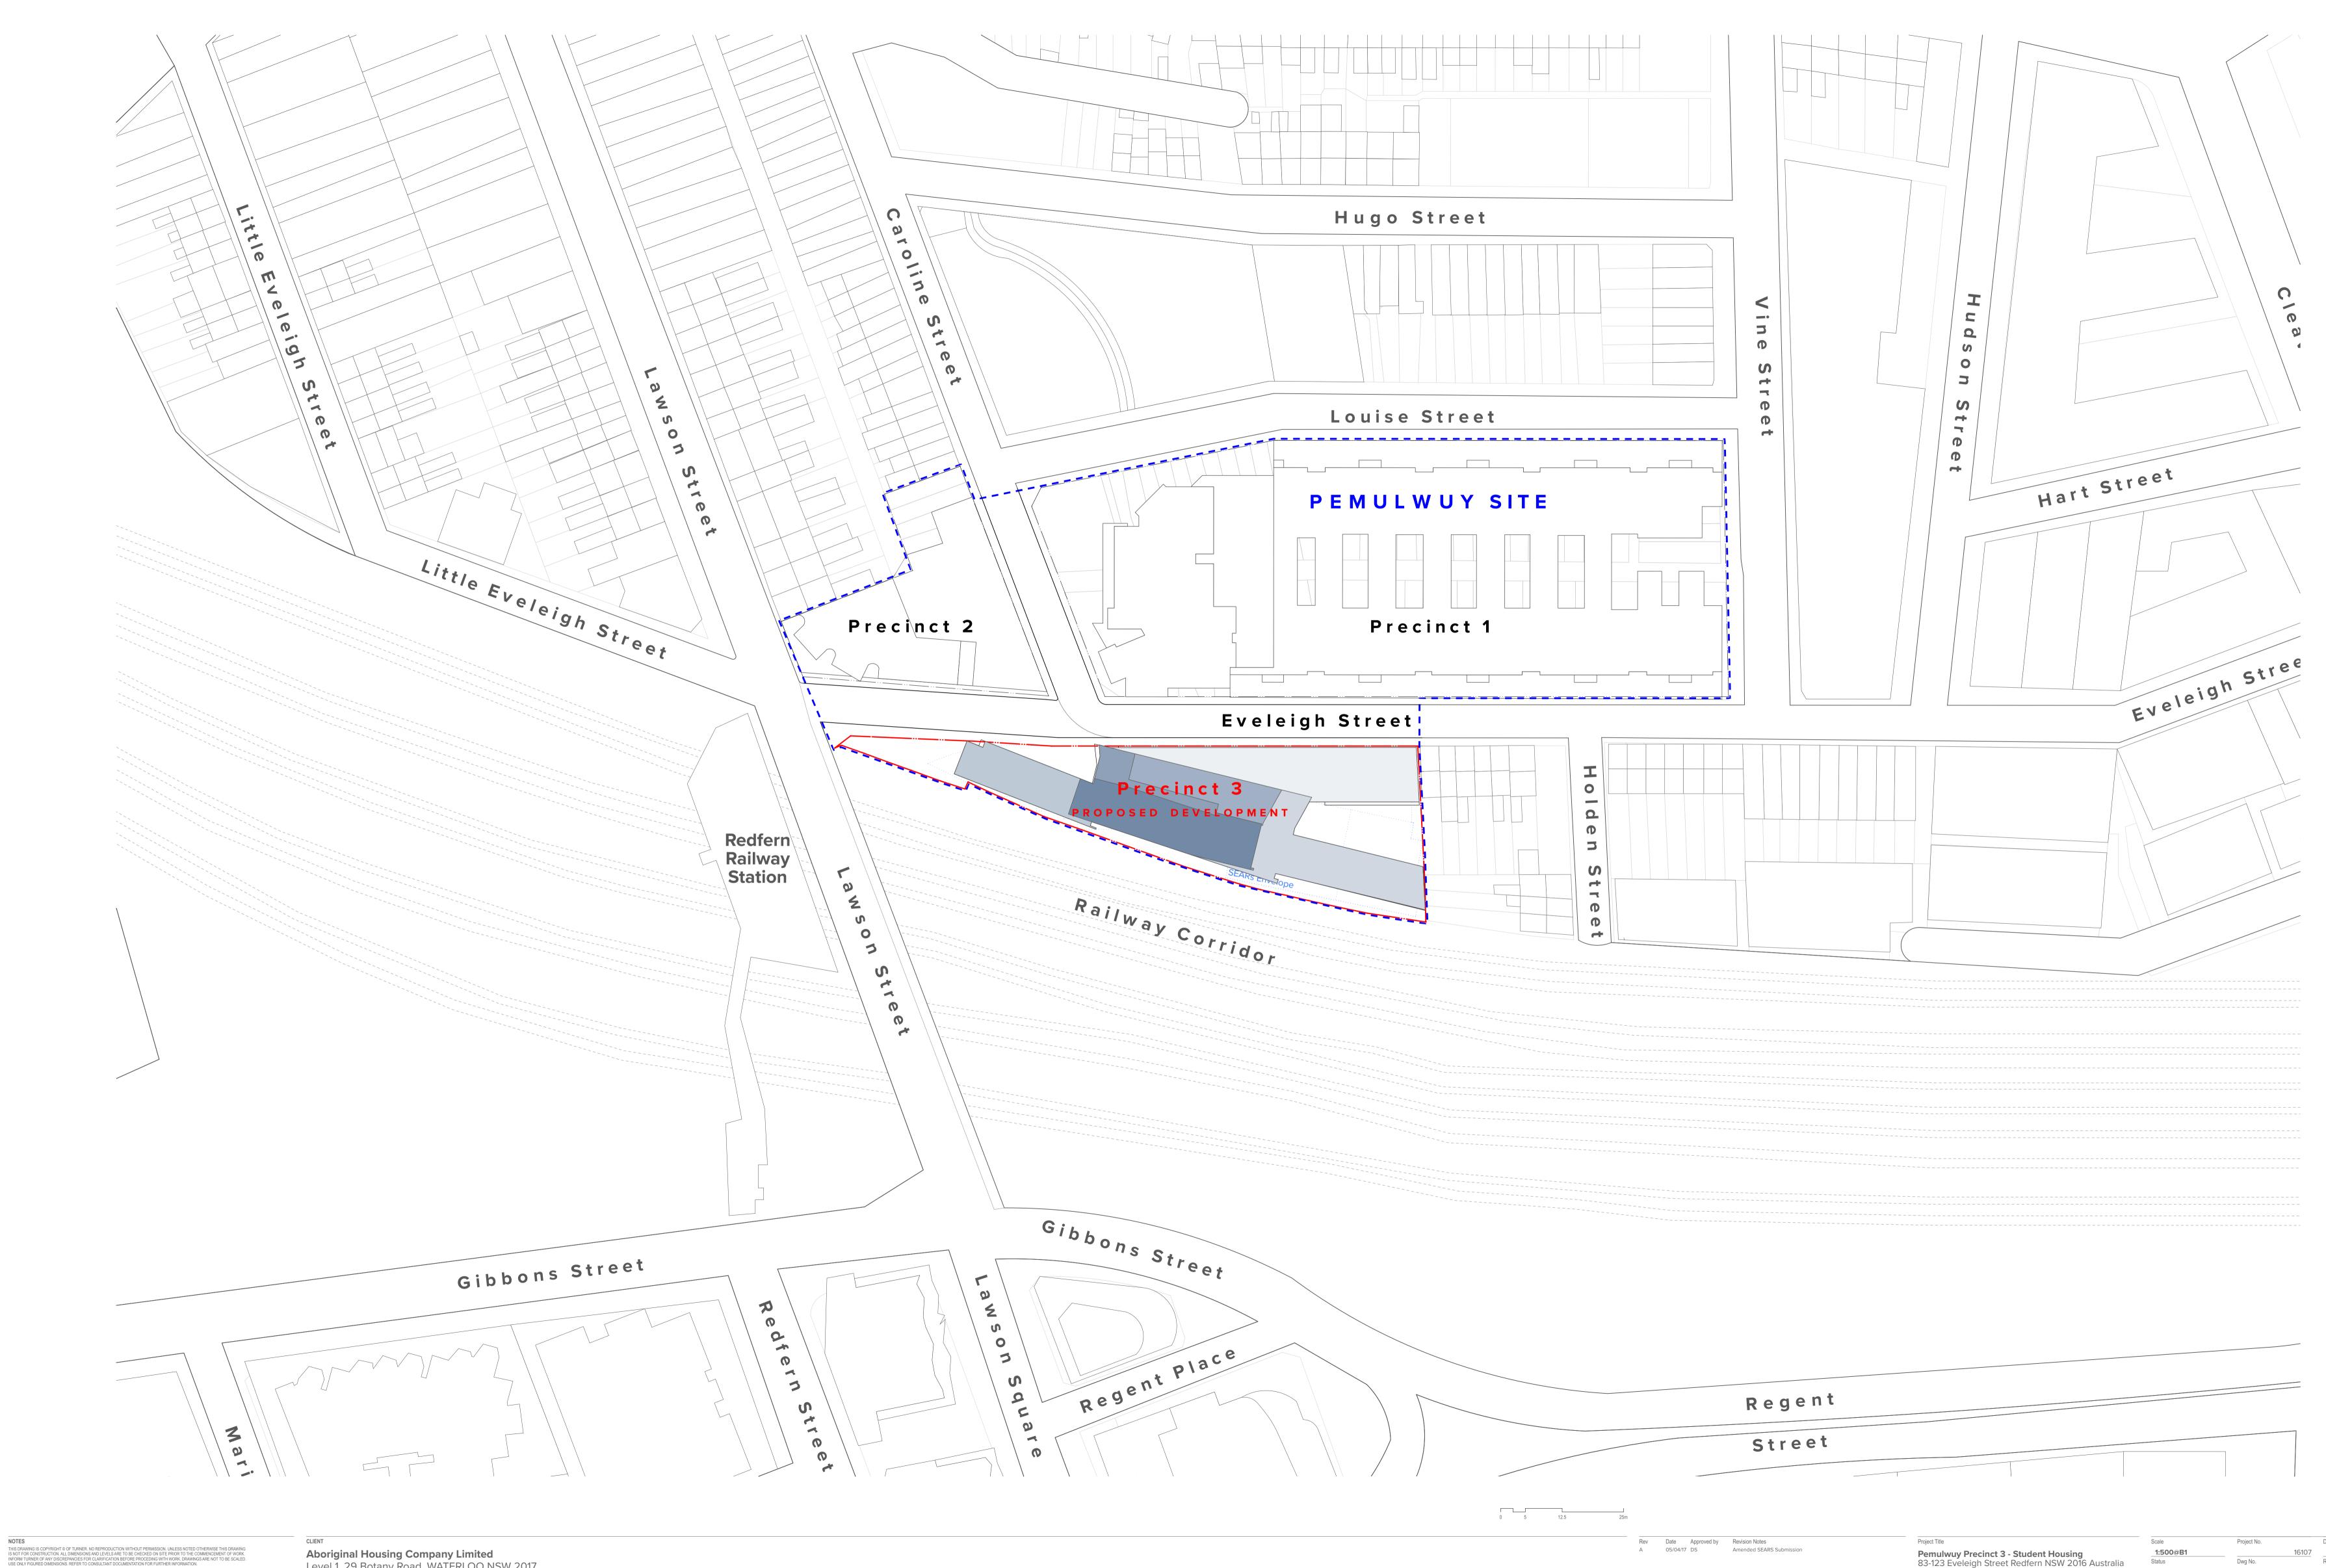

DLCS Quality Endorsed Company ISO 9001:2008, Registration Number 20476 Nominated Architect: Nicholas Turner 6695, ABN 86 064 084 911


Aboriginal Housing Company LimitedLevel 1, 29 Botany Road, WATERLOO NSW 2017

Pemulwuy Precinct 3 - Student Housing 83-123 Eveleigh Street Redfern NSW 2016 Australia Drawing Title

Amended SEARS Submission


Site Plan/Roof Plan

 $\begin{array}{ccc} & & & 16107 & & CB \\ \hline \text{Dwg No.} & & & \hline \text{Rev} \end{array}$ CP-100-101 SEARs SUBMISSION

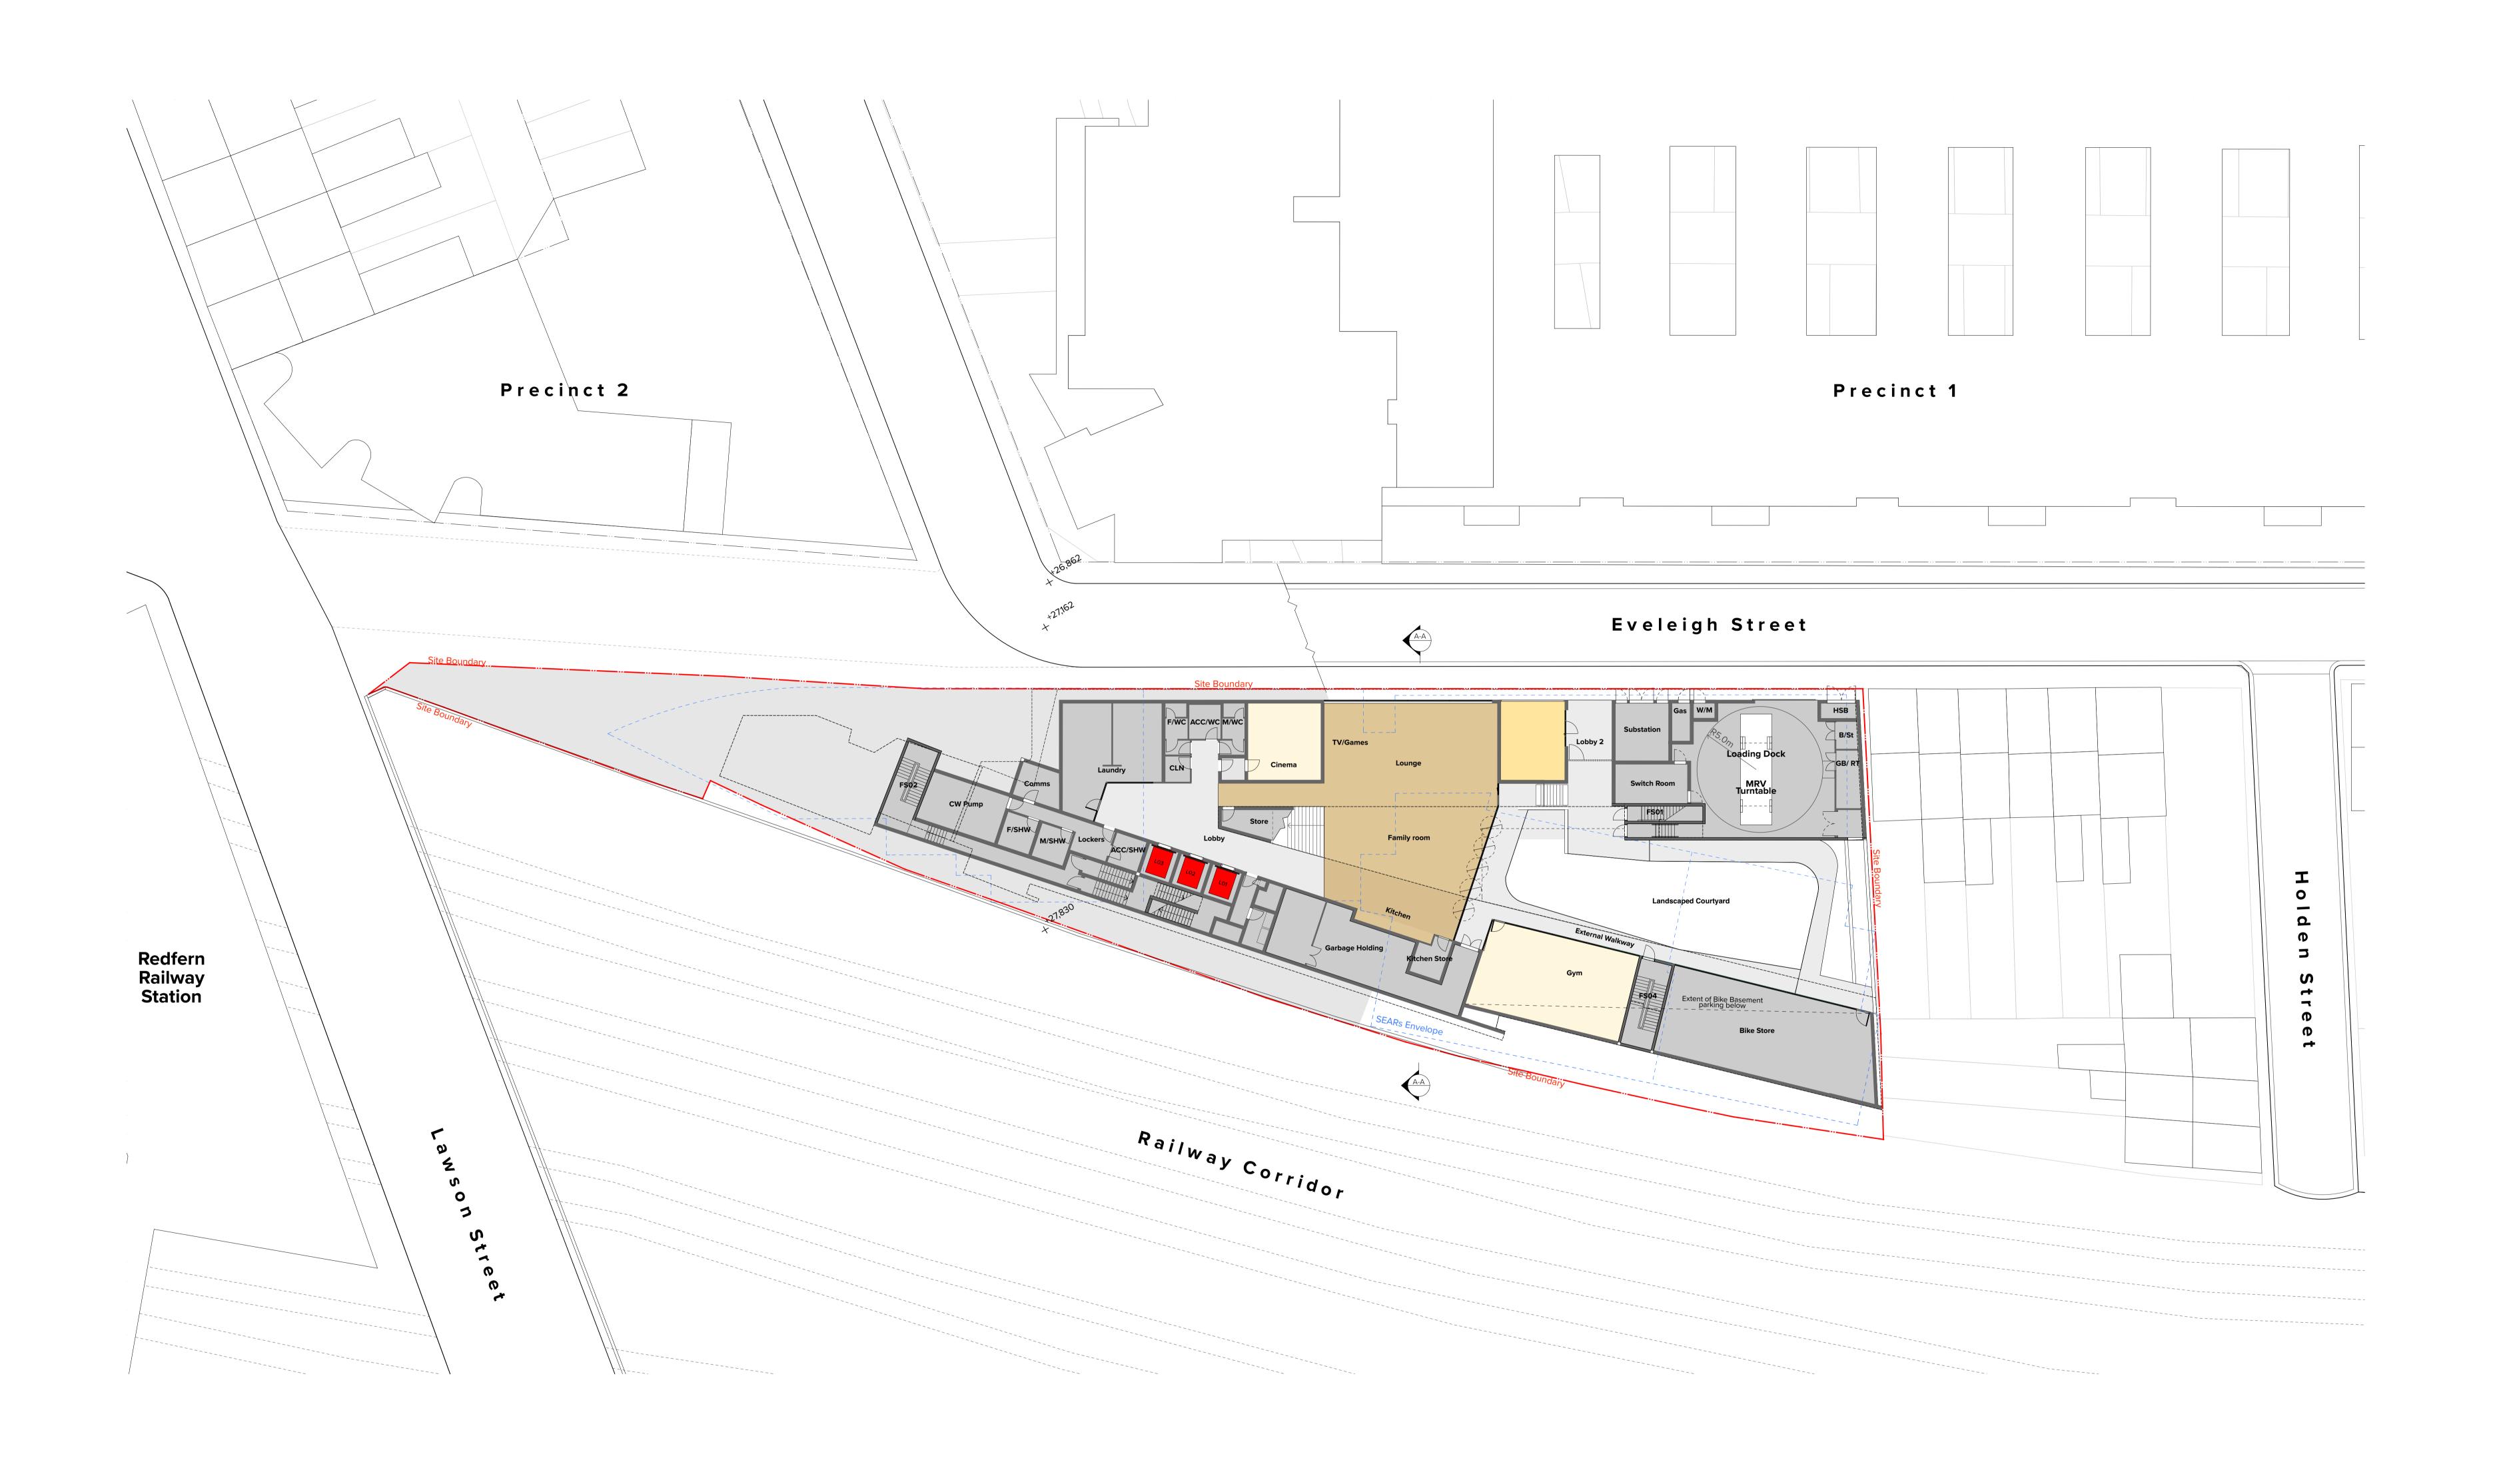

Rev Date Approved by Revision Notes
A 05/04/17 DS Amended SEARS Submission Project Title THIS DRAWING IS COPYRIGHT © OF TURNER. NO REPRODUCTION WITHOUT PERMISSION. UNLESS NOTED OTHERWISE THIS DRAWING IS NOT FOR CONSTRUCTION. ALL DIMENSIONS AND LEVELS ARE TO BE CHECKED ON SITE PRIOR TO THE COMMENCEMENT OF WORK. INFORM TURNER OF ANY DISCREPANCIES FOR CLARIFICATION BEFORE PROCEDING WITH WORK. DRAWINGS ARE NOT TO BE SCALED. USE ONLY FIGURED DIMENSIONS. REFER TO CONSULTANT DOCUMENTATION FOR FURTHER INFORMATION. **Aboriginal Housing Company Limited**Level 1, 29 Botany Road, WATERLOO NSW 2017 Pemulwuy Precinct 3 - Student Housing 83-123 Eveleigh Street Redfern NSW 2016 Australia SEARs SUBMISSION Drawing Title Amended SEARS Submission DLCS Quality Endorsed Company ISO 9001:2008, Registration Number 20476 Nominated Architect: Nicholas Turner 6695, ABN 86 064 084 911

Lower Ground

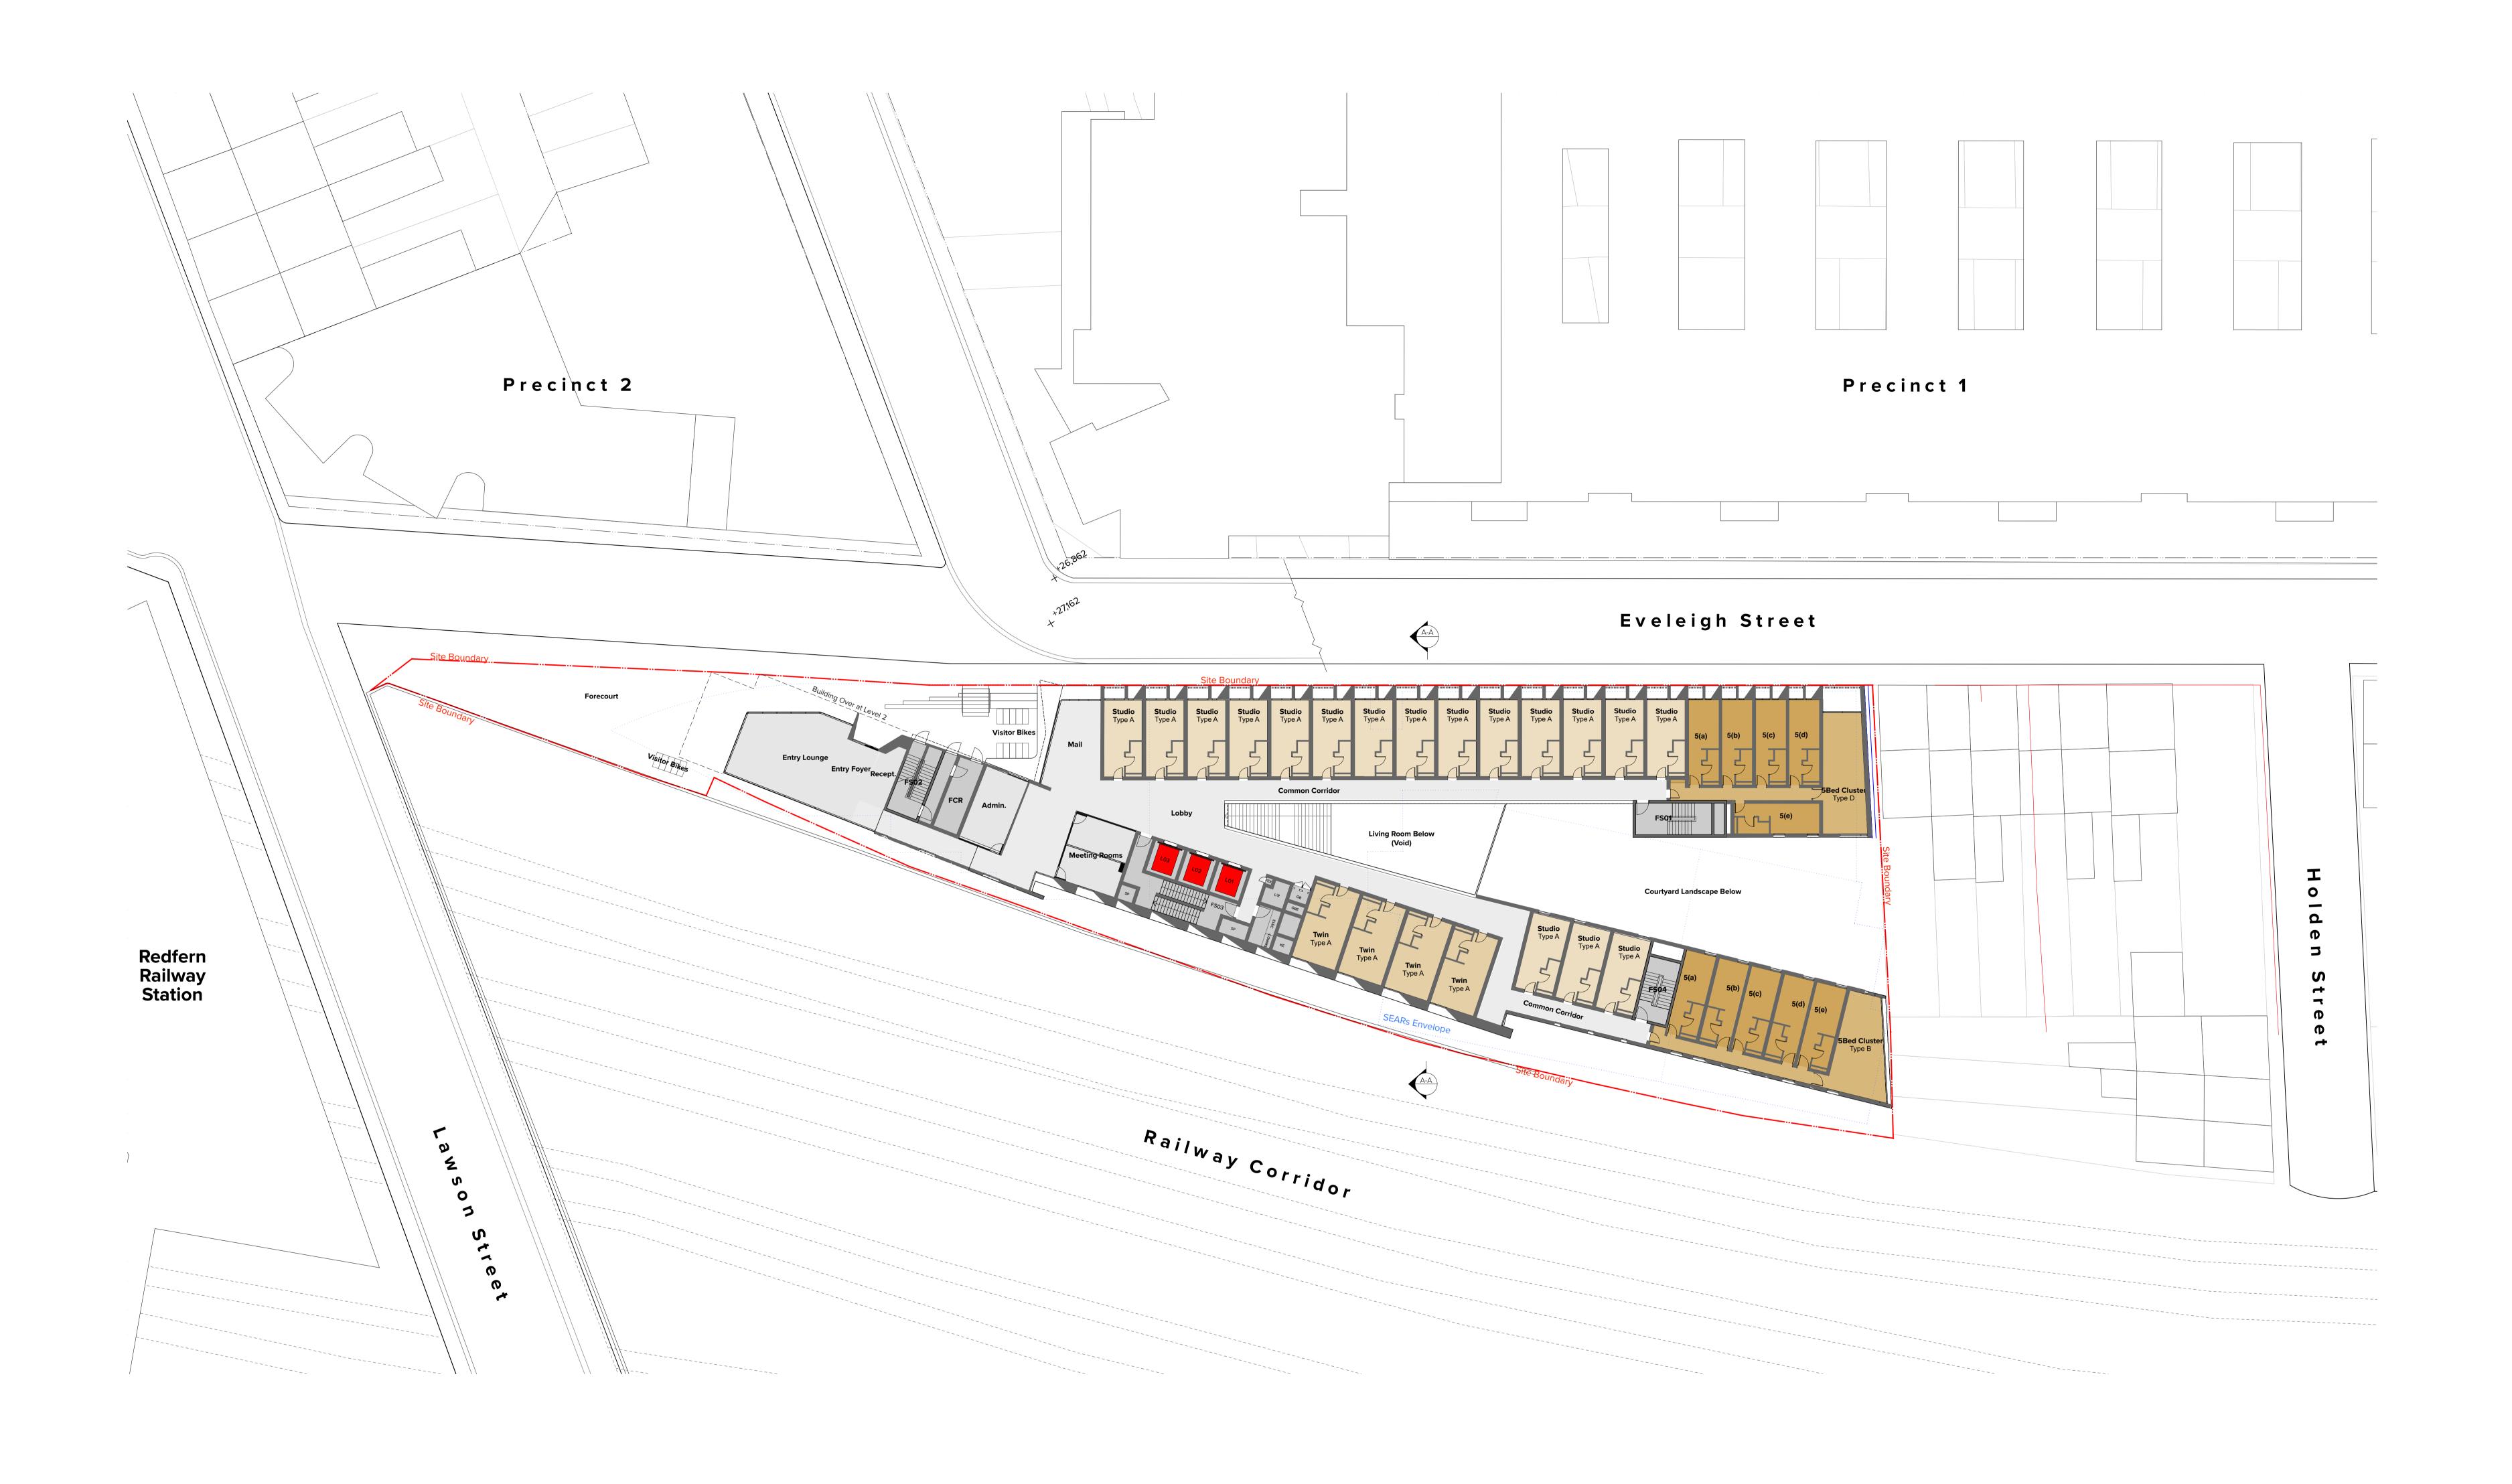

THIS DRAWING IS COPYRIGHT © OF TURNER. NO REPRODUCTION WITHOUT PERMISSION. UNLESS NOTED OTHERWISE THIS DRAWING IS NOT FOR CONSTRUCTION. ALL DIMENSIONS AND LEVELS ARE TO BE CHECKED ON SITE PRIOR TO THE COMMENCEMENT OF WORK. INFORM TURNER OF ANY DISCREPANCIES FOR CLARIFICATION BEFORE PROCEDING WITH WORK. DRAWINGS ARE NOT TO BE SCALED. USE ONLY FIGURED DIMENSIONS. REFER TO CONSULTANT DOCUMENTATION FOR FURTHER INFORMATION.

Rev Date Approved by Revision Notes
A 05/04/17 DS Amended SEARS Submission

Project Title Pemulwuy Precinct 3 - Student Housing 83-123 Eveleigh Street Redfern NSW 2016 Australia Drawing Title Amended SEARS Submission

Upper Ground

SEARs SUBMISSION



NOTES

THIS DRAWING IS COPYRIGHT © OF TURNER. NO REPRODUCTION WITHOUT PERMISSION. UNLESS NOTED OTHERWISE THIS DRAWING IS NOT FOR CONSTRUCTION. ALL DIMENSIONS AND LEVELS ARE TO BE CHECKED ON SITE PRIOR TO THE COMMENCEMENT OF WORK. INFORM TURNER OF ANY DISCREPANCIES FOR CLARIFICATION BEFORE PROCEDING WITH WORK. DRAWINGS ARE NOT TO BE SCALED. USE ONLY FIGURED DIMENSIONS. REFER TO CONSULTANT DOCUMENTATION FOR FURTHER INFORMATION.

CLIENT

Aboriginal Housing Company Limited

Level 1, 29 Botany Road, WATERLOO NSW 2017

Rev Date Approved by Revision Notes
A 05/04/17 DS Amended SEARS Submission

Project Title

Pemulwuy Precinct 3 - Student Housing
83-123 Eveleigh Street Redfern NSW 2016 Australia

Drawing Title

Amended SEARS Submission

Typical Lower Level

 Scale
 Project No.
 Drawn by
 North


 1:200 @B1
 16107
 CB

 Status
 Dwg No.
 Rev

 SEARs SUBMISSION
 CP-110-030
 A


TURNER

Level 7 ONE Oxford Str
Darlinghurst NSW 2010
AUSTRALIA

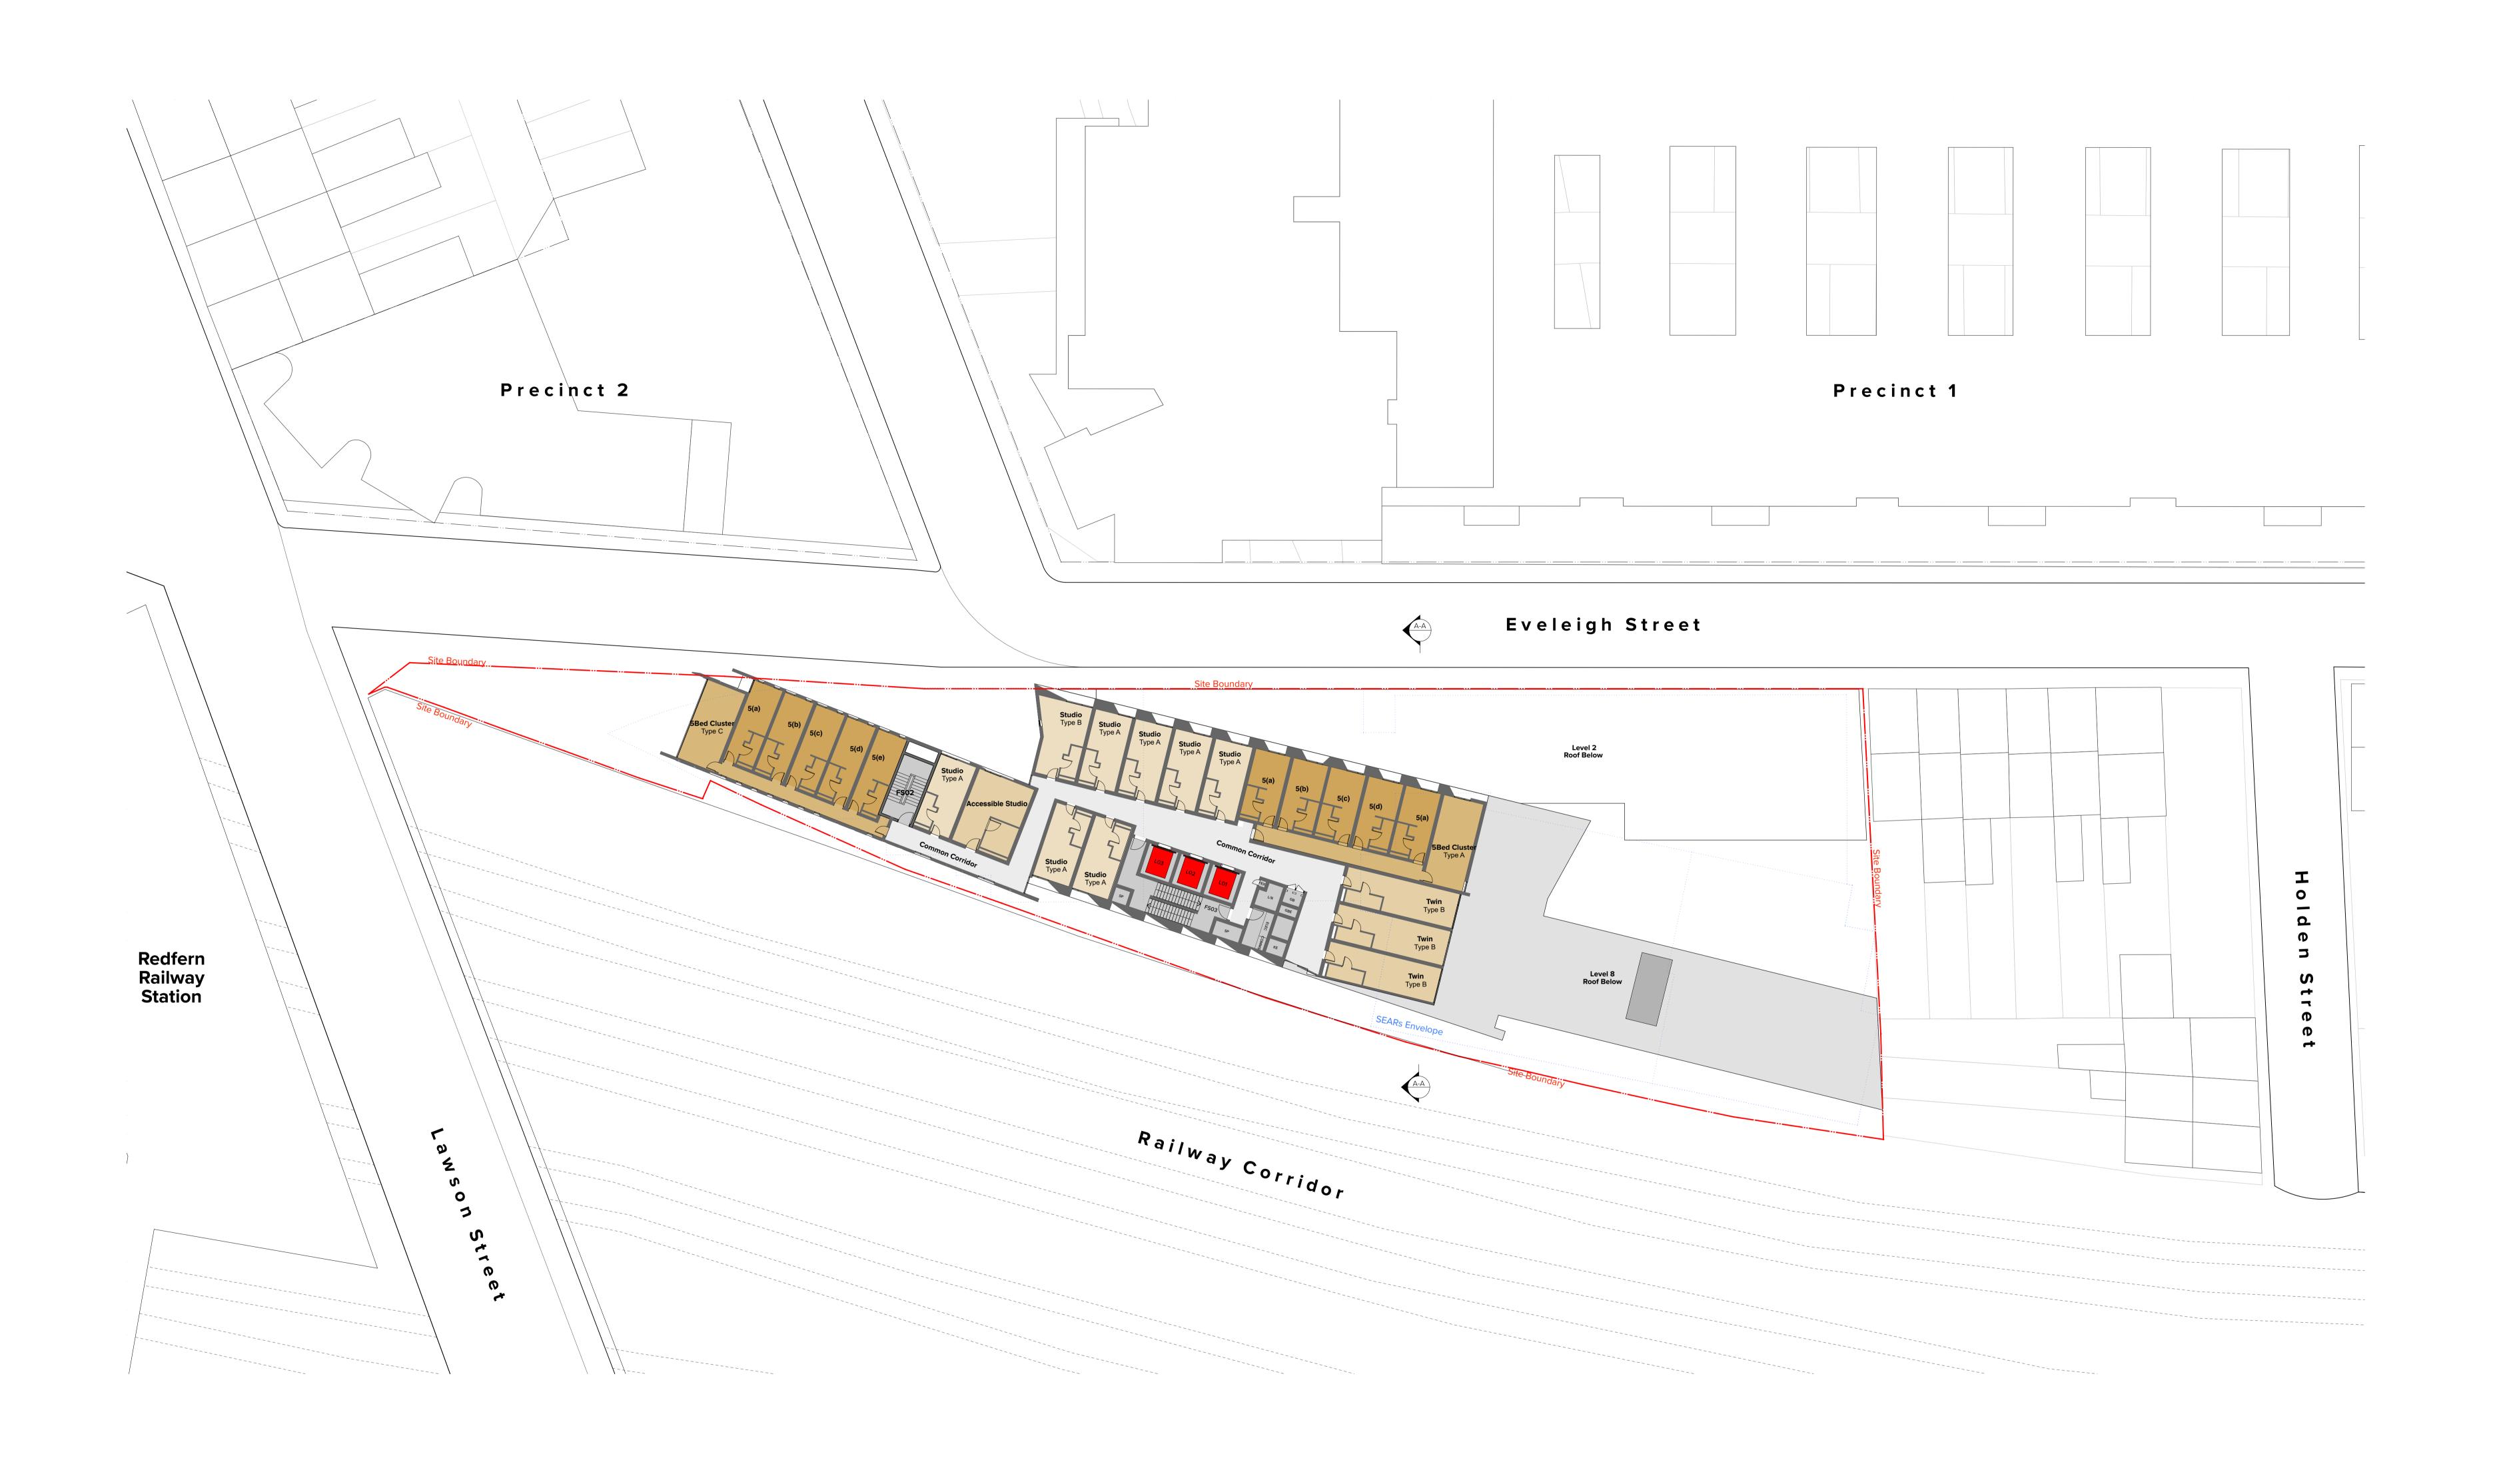


NOTES


DLCS Quality Endorsed Company ISO 9001:2008, Registration Number 20476 Nominated Architect: Nicholas Turner 6695, ABN 86 064 084 911

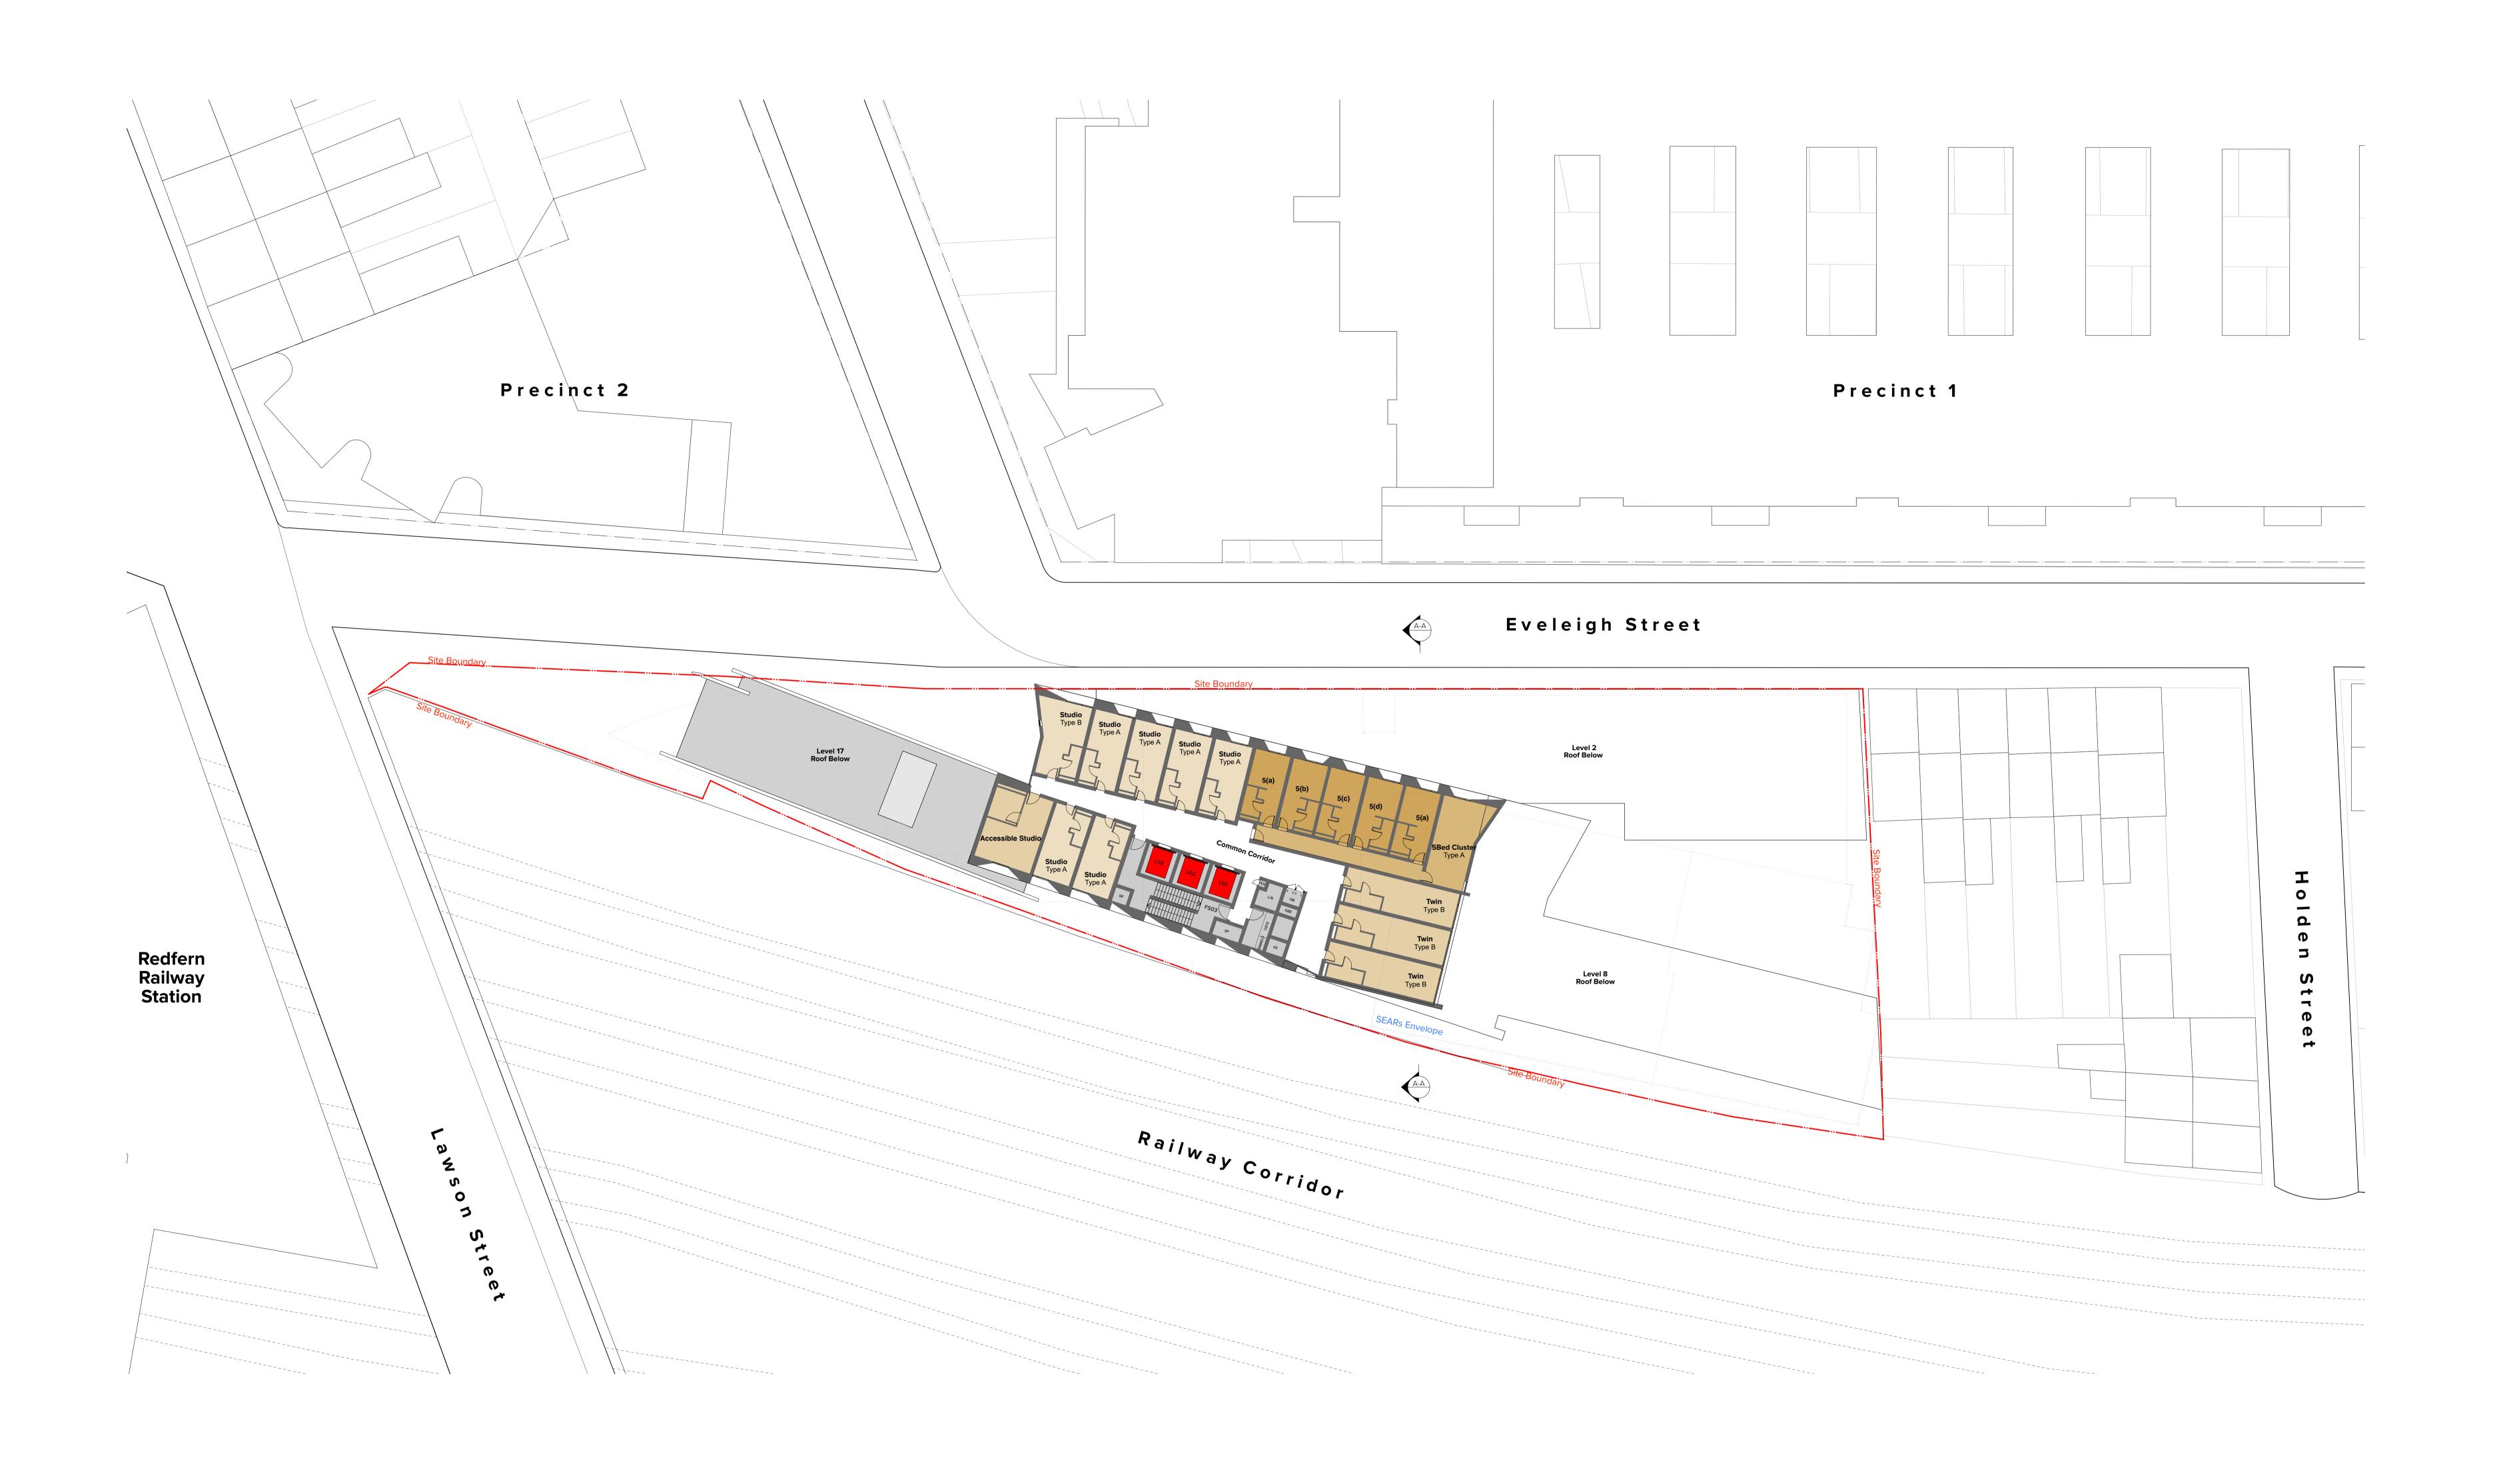

Rev Date Approved by Revision Notes
A 05/04/17 DS Amended SEARS Submission Project Title THIS DRAWING IS COPYRIGHT © OF TURNER. NO REPRODUCTION WITHOUT PERMISSION. UNLESS NOTED OTHERWISE THIS DRAWING IS NOT FOR CONSTRUCTION. ALL DIMENSIONS AND LEVELS ARE TO BE CHECKED ON SITE PRIOR TO THE COMMENCEMENT OF WORK. INFORM TURNER OF ANY DISCREPANCIES FOR CLARIFICATION BEFORE PROCEDING WITH WORK. DRAWINGS ARE NOT TO BE SCALED. USE ONLY FIGURED DIMENSIONS. REFER TO CONSULTANT DOCUMENTATION FOR FURTHER INFORMATION. **Aboriginal Housing Company Limited**Level 1, 29 Botany Road, WATERLOO NSW 2017 Pemulwuy Precinct 3 - Student Housing 83-123 Eveleigh Street Redfern NSW 2016 Australia SEARs SUBMISSION Drawing Title Amended SEARS Submission DLCS Quality Endorsed Company ISO 9001:2008, Registration Number 20476 Nominated Architect: Nicholas Turner 6695, ABN 86 064 084 911

Typical Upper Level

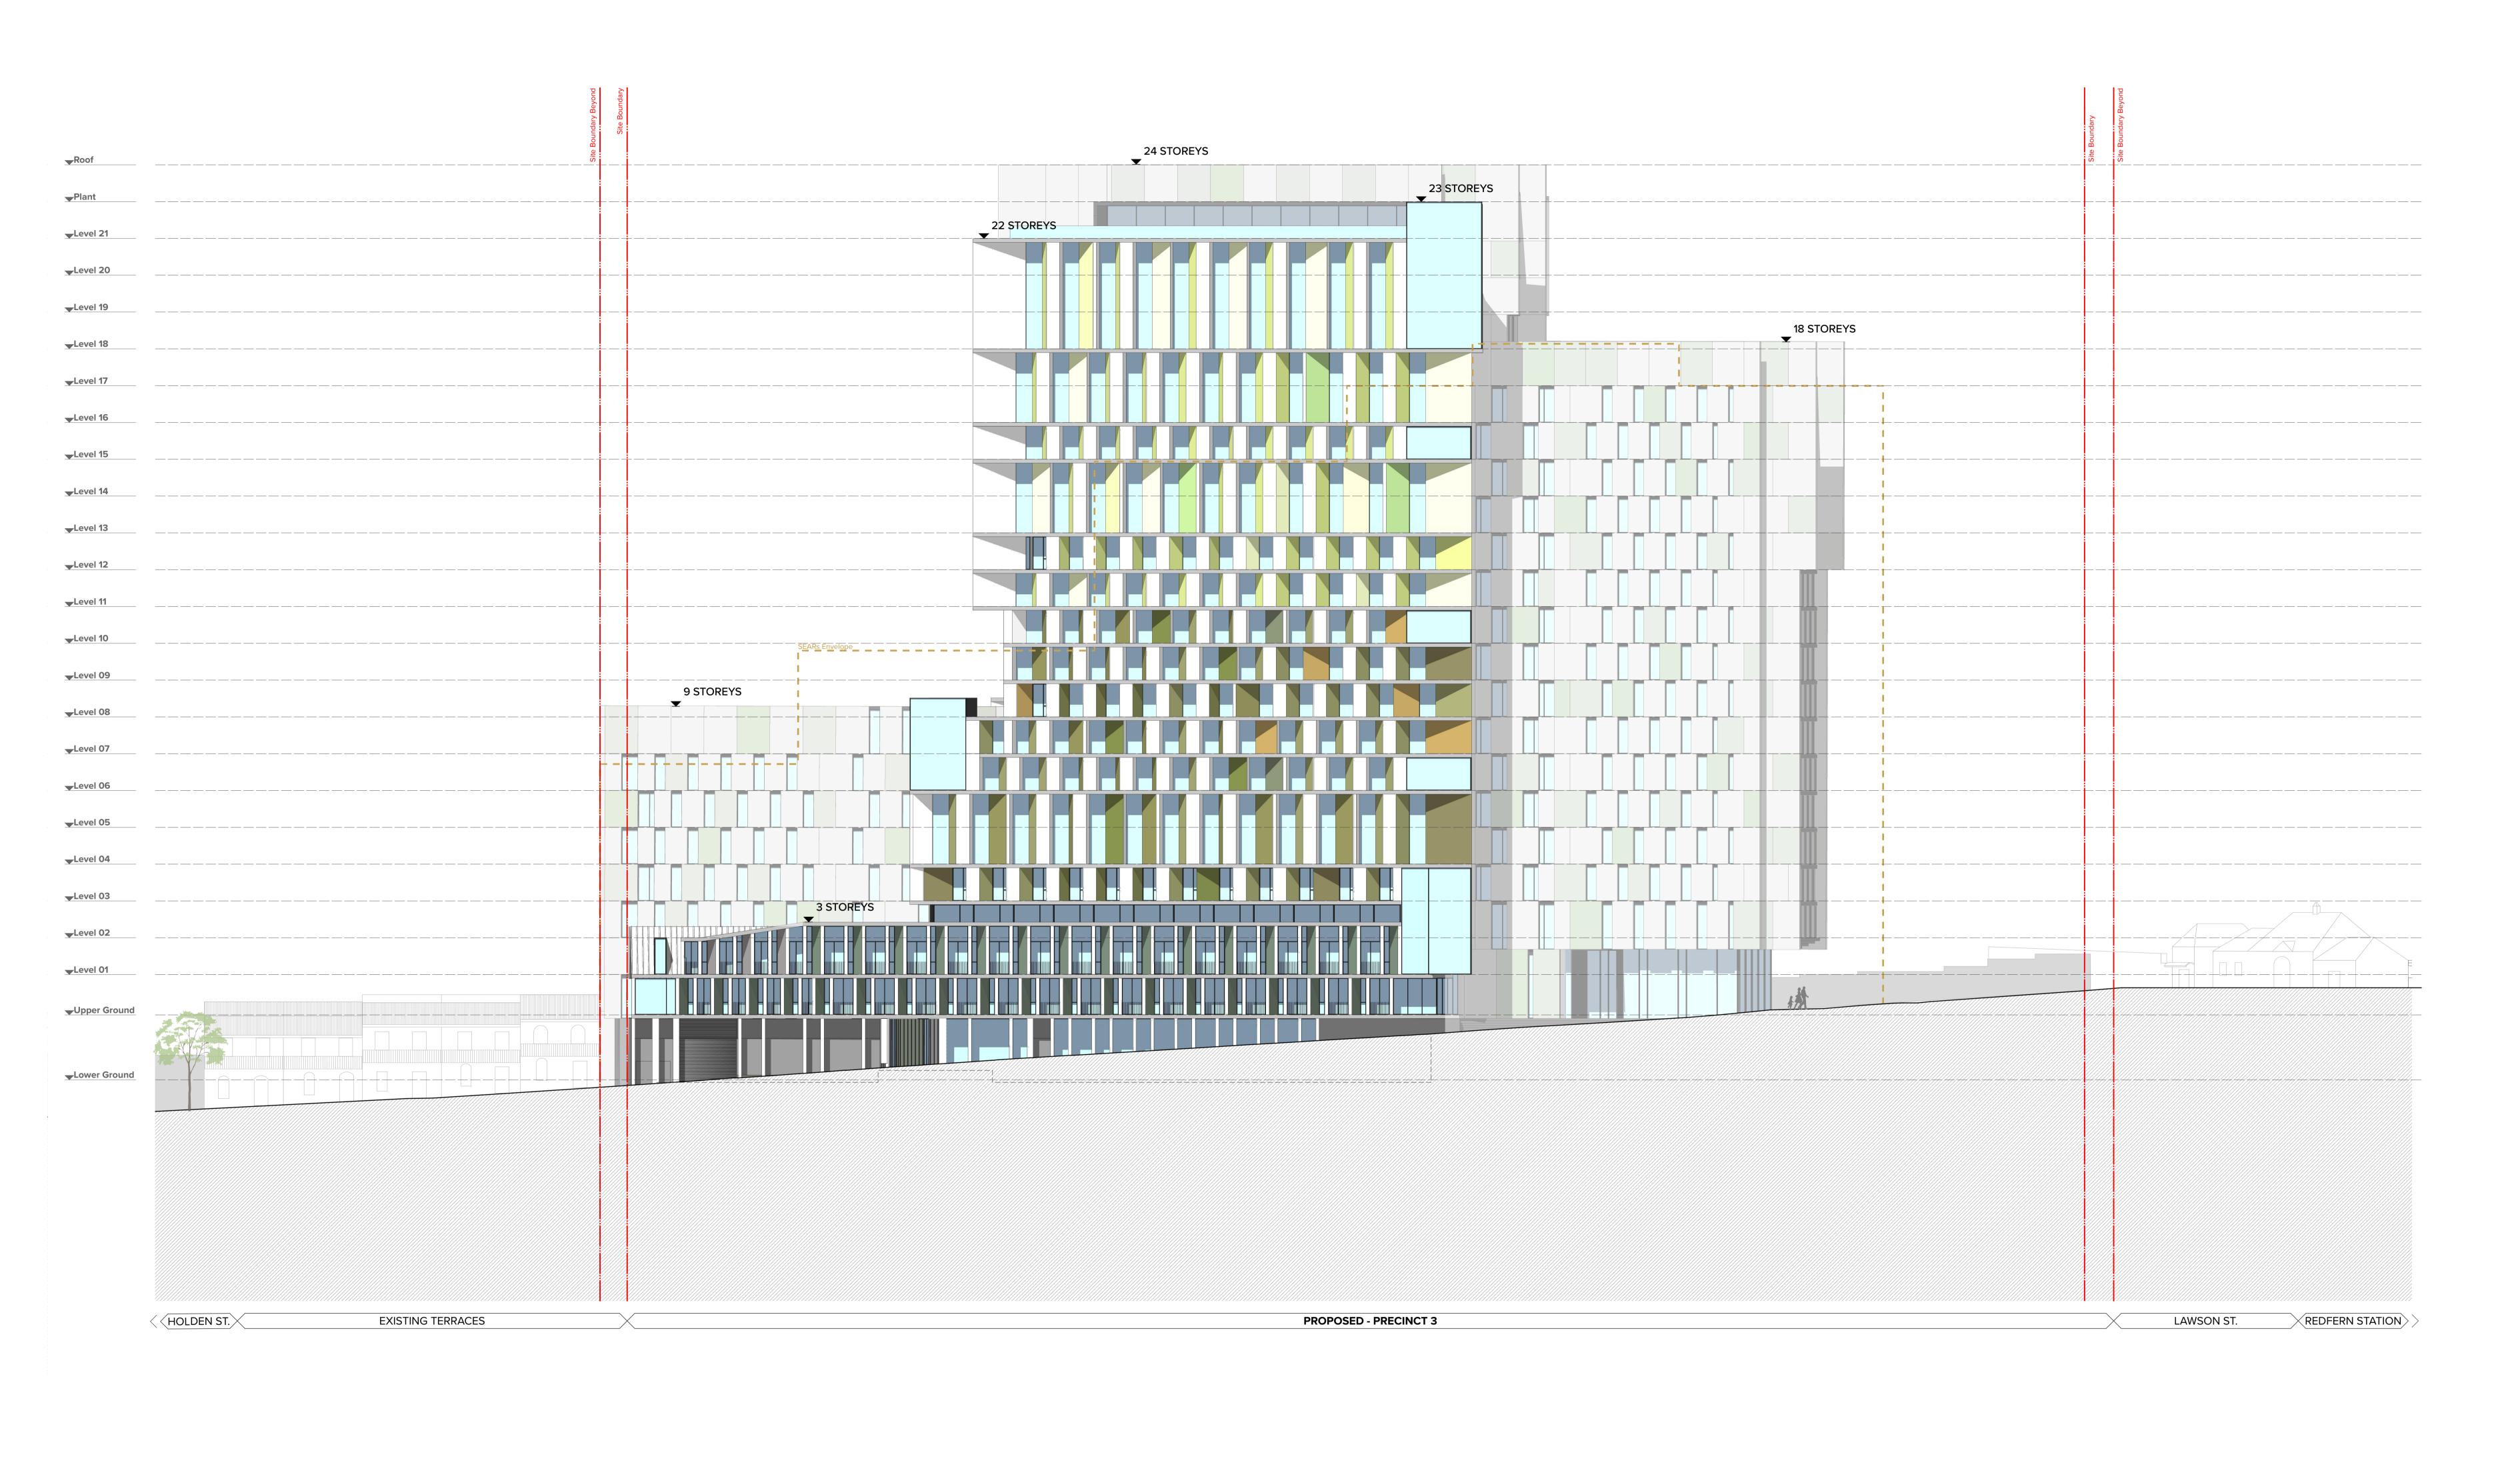

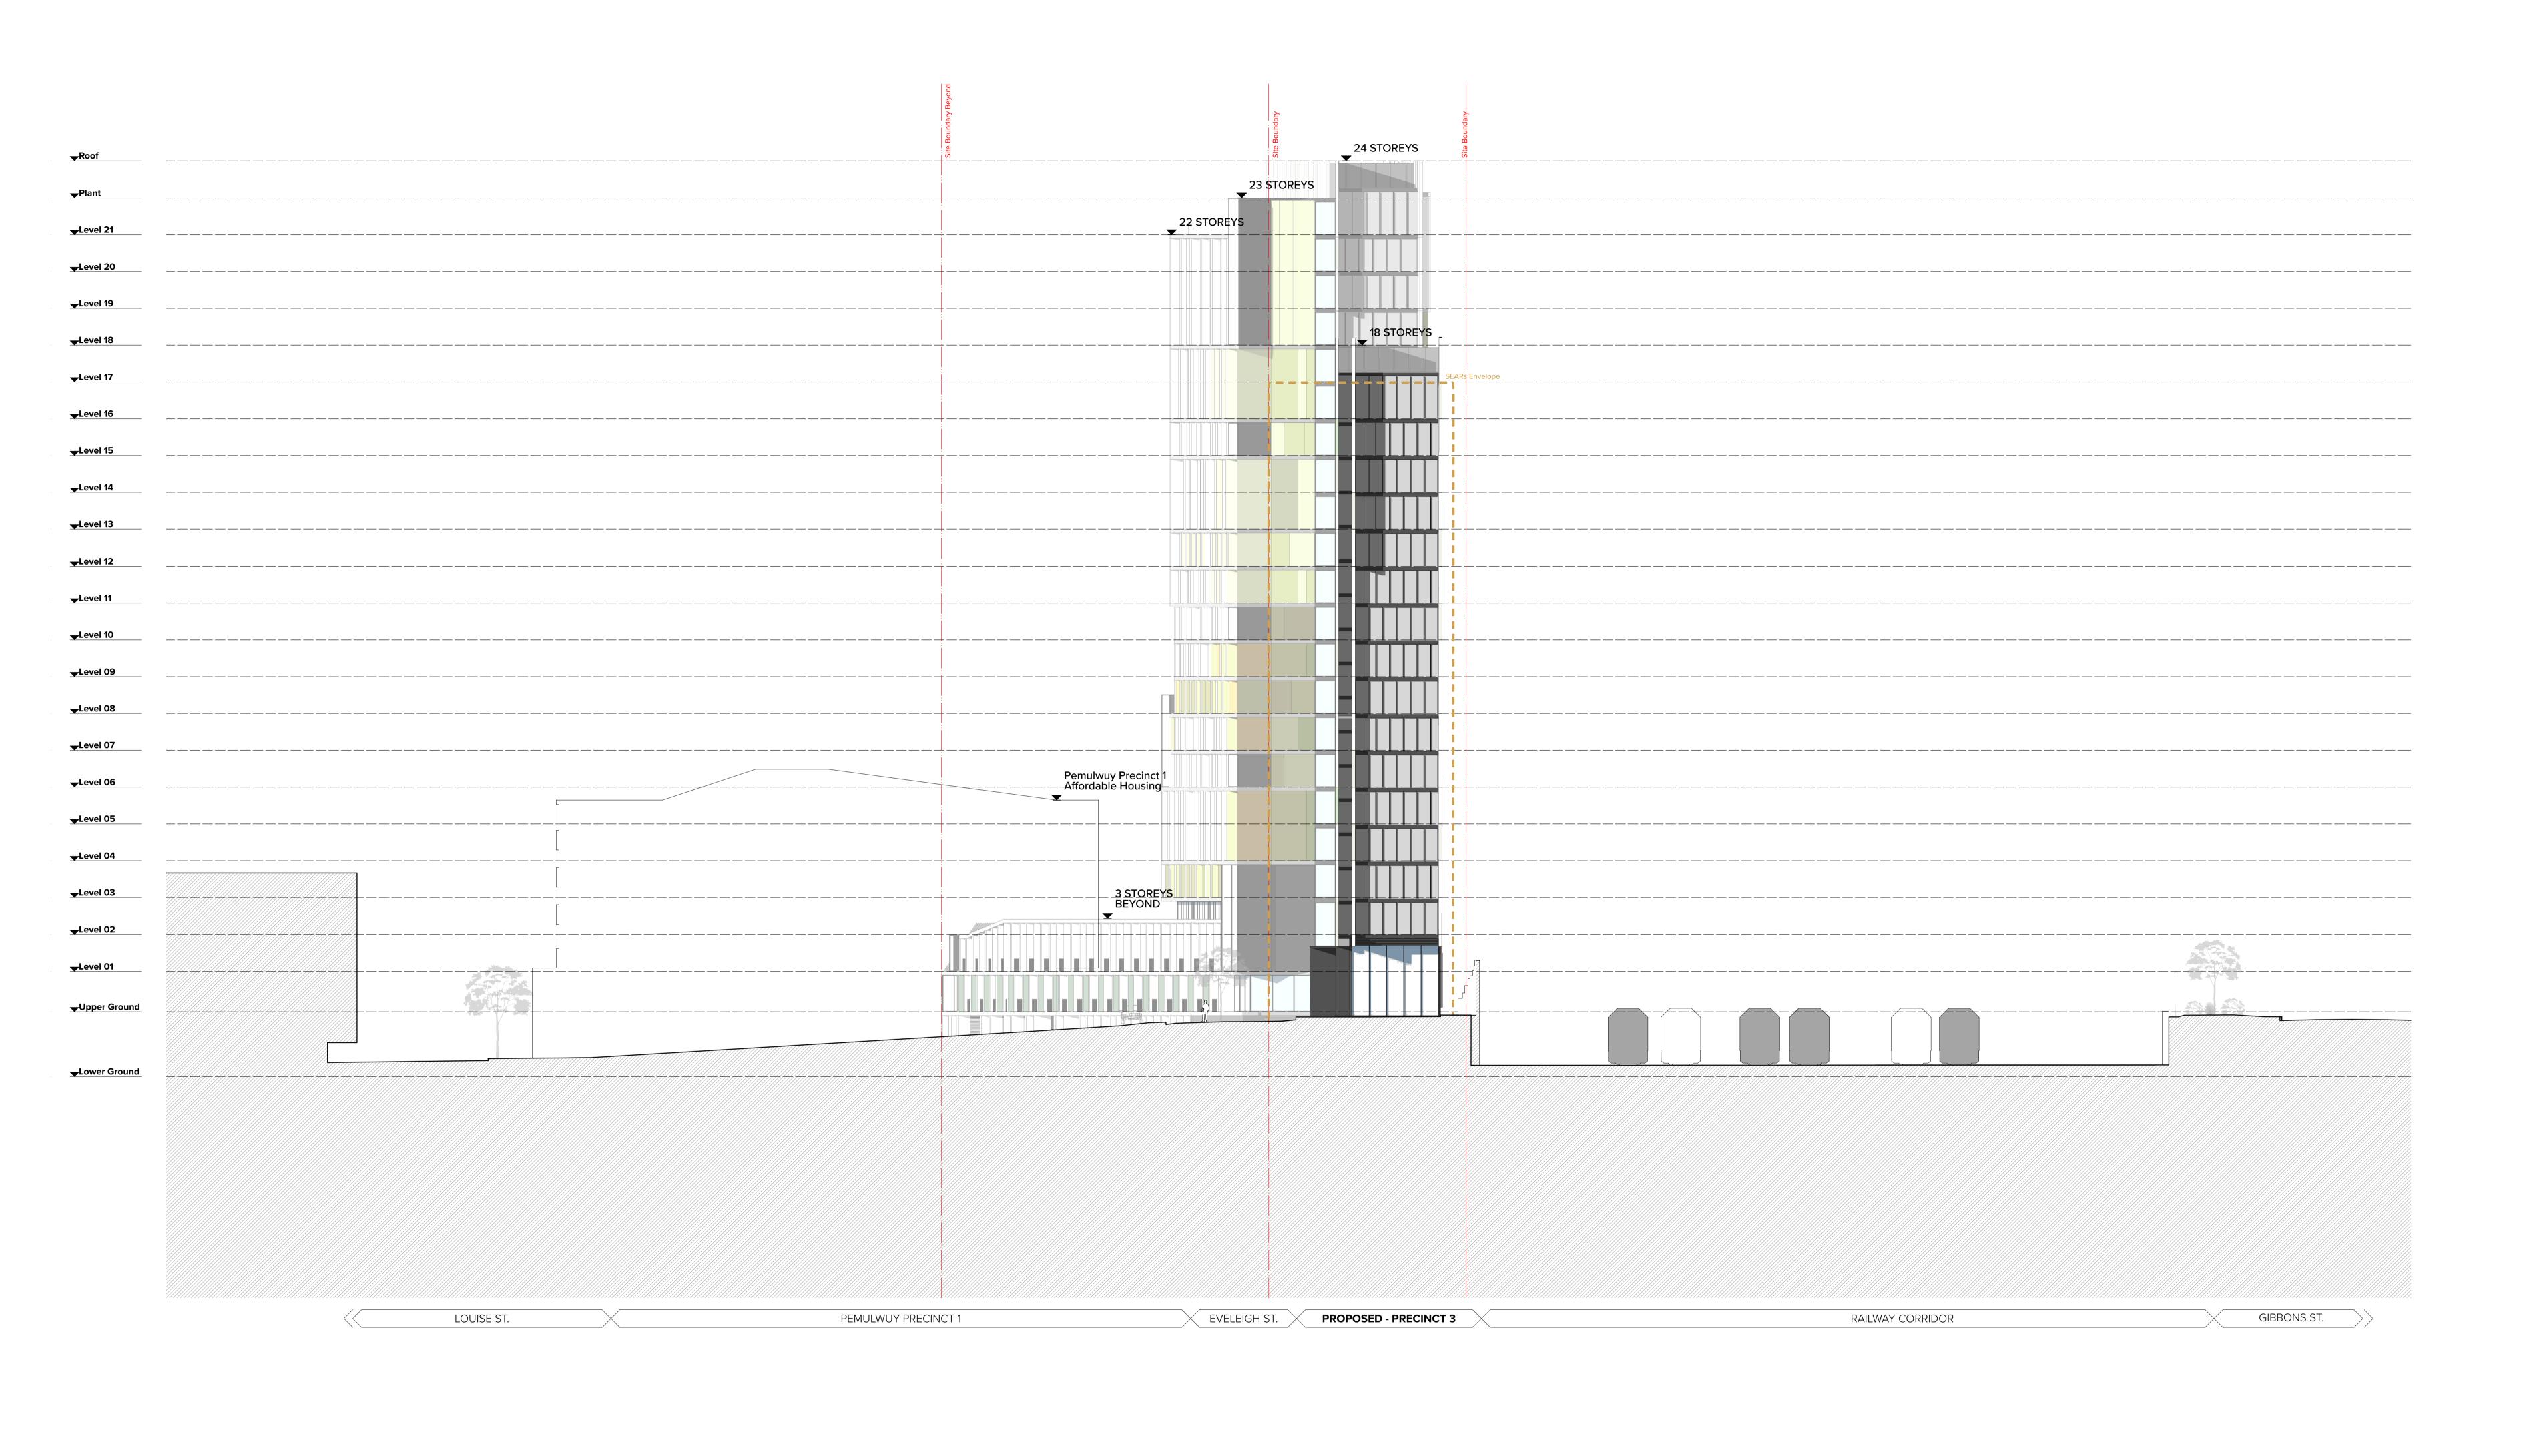

NOTES

THIS DRAWING IS COPYRIGHT © OF TURNER. NO REPRODUCTION WITHOUT PERMISSION. UNLESS NOTED OTHERWISE THIS DRAWING IS NOT FOR CONSTRUCTION. ALL DIMENSIONS AND LEVELS ARE TO BE CHECKED ON SITE PRIOR TO THE COMMENCEMENT OF WORK. INFORM TURNER OF ANY DISCREPANCIES FOR CLARIFICATION SEFORE PROCEDING WITH WORK. DRAWINGS ARE NOT TO BE SCALED. USE ONLY FIGURED DIMENSIONS. REFER TO CONSULTANT DOCUMENTATION FOR FURTHER INFORMATION.

Aboriginal Housing Company Limited
Level 1, 29 Botany Road, WATERLOO NSW 2017

Rev Date Approved by Revision Notes
A 05/04/17 DS Amended SEARS Submission

Project Title

Pemulwuy Precinct 3 - Student Housing
83-123 Eveleigh Street Redfern NSW 2016 Australia

Drawing Title

Amended SEARS Submission

Lawson Street_South West Elevation

 Scale
 Project No.
 Drawn by
 North

 1:200 @B1
 16107
 CB

 Status
 Dwg No.
 Rev

 SEARs SUBMISSION
 CP-250-020
 A

T +61 2 8668
Parlinghurst NSW 2010
AUSTRALIA

T +61 2 8668
F +61 2 8668
turnerstudio.com





NOTES

THIS DRAWING IS COPYRIGHT © OF TURNER. NO REPRODUCTION WITHOUT PERMISSION. UNLESS NOTED OTHERWISE THIS DRAWING IS NOT FOR CONSTRUCTION. ALL DIMENSIONS AND LEVELS ARE TO BE CHECKED ON SITE PRIOR TO THE COMMENCEMENT OF WORK. INFORM TURNER OF ANY DISCREPANCIES FOR CLARIFICATION BEFORE PROCEDING WITH WORK. DRAWINGS ARE NOT TO BE SCALED. USE ONLY FIGURED DIMENSIONS. REFER TO CONSULTANT DOCUMENTATION FOR FURTHER INFORMATION.

Aboriginal Housing Company Limited
Level 1, 29 Botany Road, WATERLOO NSW 2017

Rev Date Approved by Revision Notes
A 05/04/17 DS Amended SEARS Submission

Project Title

Pemulwuy Precinct 3 - Student Housing
83-123 Eveleigh Street Redfern NSW 2016 Australia

Drawing Title

Amended SEARS Submission

Section A-A

 Scale
 Project No.
 Drawn by
 North

 1:200 @B1
 16107
 CB

 Status
 Dwg No.
 Rev

 SEARs SUBMISSION
 CP-350-020
 A

TURNER

Level 7 ONE Oxford Street
Darlinghurst NSW 2010
AUSTRALIA
tu

