



## LEGEND

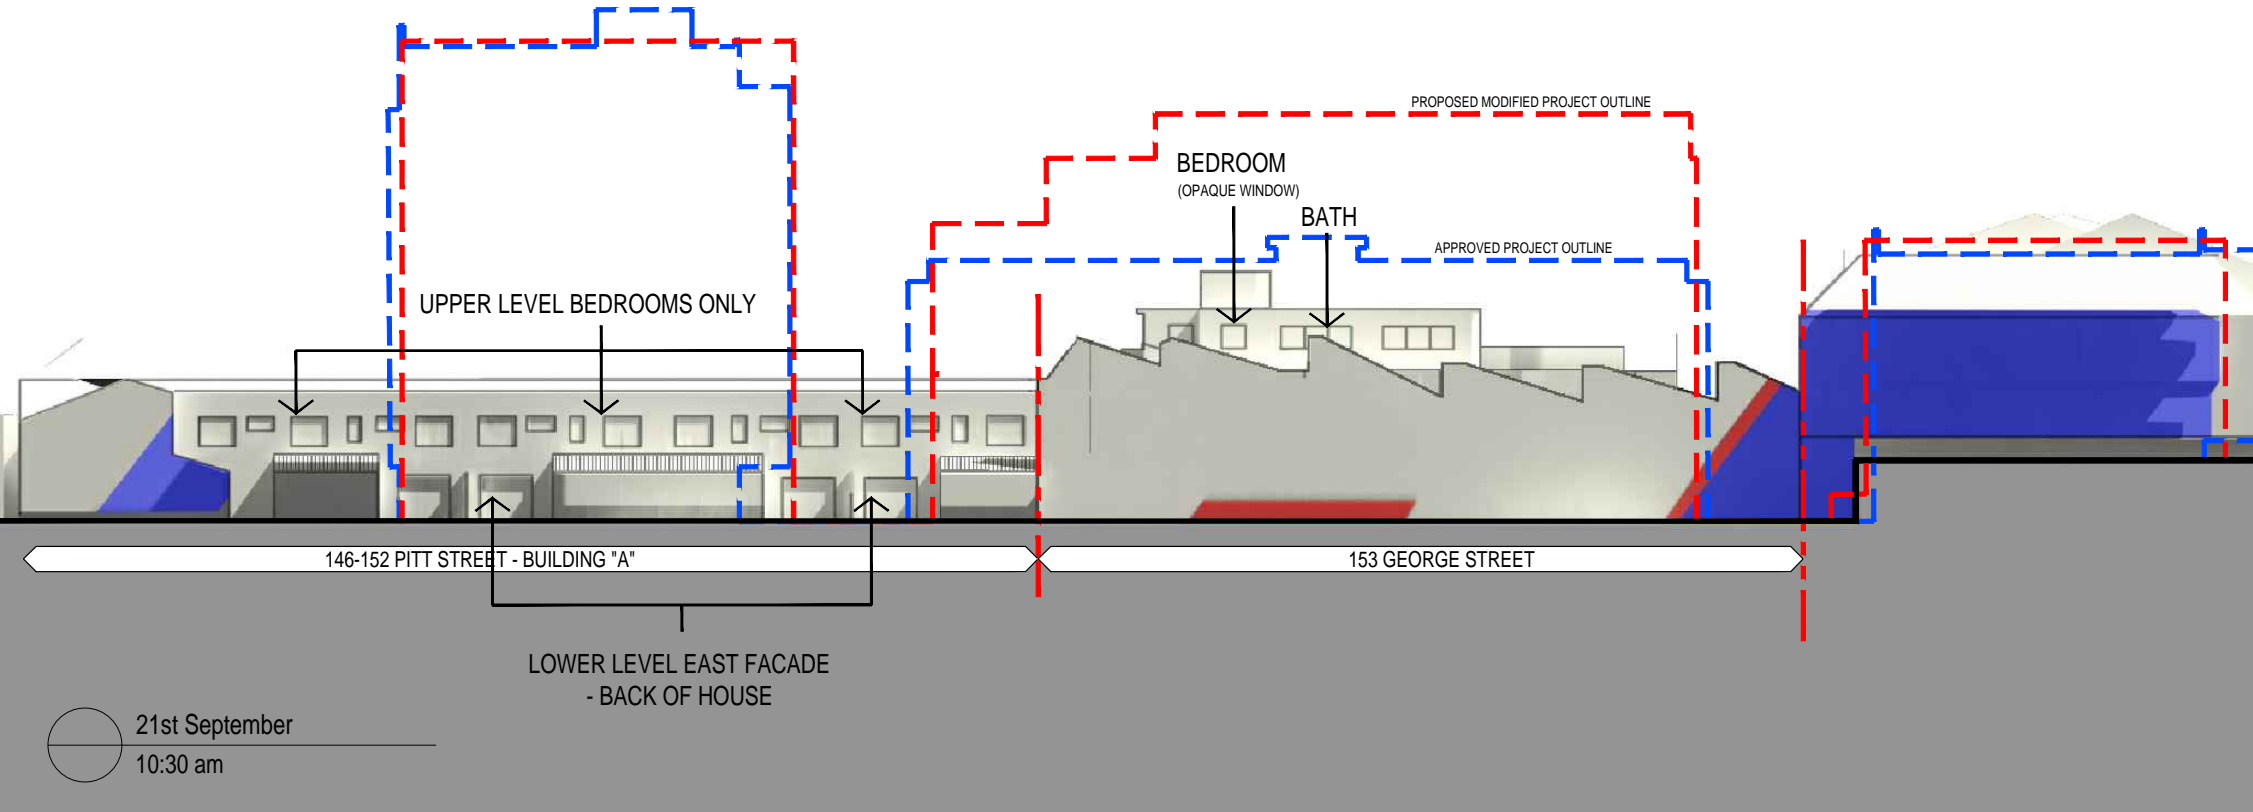

- SURROUNDING/EXISTING BUILD. SHADOW
- APPROVED PROJECT SHADOW
- PROPOSED PROJECT SHADOW

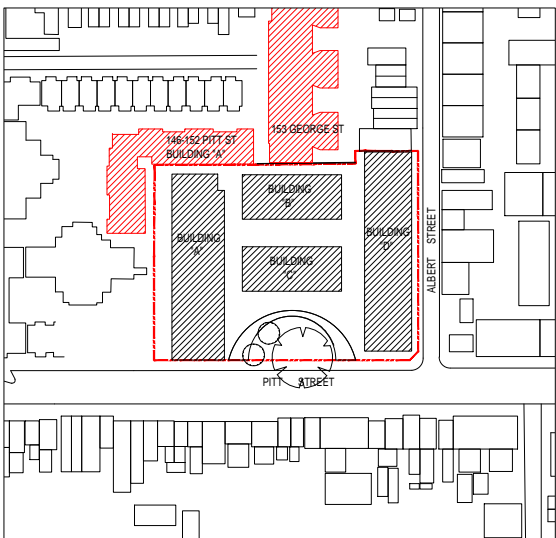

# 146 - 152 PITT STREET / 153 GEORGE STREET - EAST ELEVATION SHADOW (SEPTEMBER)

Rev.	Description	By	Date	Disclaimer	Notes	Legend	Consultants	Client	Architects	Project	Key plan	Scale	Date
A	MODIFIED PROJECT SUBMISSION	DC	SEPT 2016	THESE DRAWINGS ARE PRELIMINARY DRAWINGS AND ARE SUBJECT TO CHANGE WITHOUT NOTICE DURING THE COURSE OF THE PROJECT. SUBMITTER OF THE DRAWINGS DOES NOT CONSTITUTE A REPRESENTATION OR WARRANTY BY THE SUBMITTER OR ITS SERVANTS, AGENTS OR CONTRACTORS THAT THE DRAWINGS ARE FINAL AND THAT THE PROPOSED DEVELOPMENT WILL TAKE PLACE IN ACCORDANCE WITH THESE DRAWINGS.	DRAWINGS MADE TO A LARGER SCALE AND THOSE SHOWING PARTICULAR DETAIL OR WORK SHALL TAKE PRECEDENCE OVER DRAWINGS MADE TO A SMALLER SCALE AND FOR MORE GENERAL PURPOSES. WHERE ANY DISCREPANCY EXISTS BETWEEN FIGURED AND SCALED DIMENSIONS, THE FIGURED DIMENSIONS SHALL PREVAIL. BUILDER TO CHECK ALL SITE DIMENSIONS PRIOR TO FABRICATION OF FITMENTS		dmpps	KAYMET CORPORATION PTY LTD	tony bluen ptmrs	RACHEL FORSTER		Scale 1:200	JULY 2017
B	FOR COORDINATION	TL	MAY 2017	BEFORE CARRYING OUT ANY WORK ENSURE THAT THE DRAWINGS USED CARRY THE LATEST AMENDMENT NO.	THESE DOCUMENTS AND ANY WORKS CREATED AS A RESULT OF THESE DOCUMENTS SHALL BE SUBMITTED TO THE COMPROMISE CONDITIONS SET OUT IN THE CONDITIONS OF ENGAGEMENT.					Project address		Project no. 956	Drawing no. A654
C	ADDITIONAL INFORMATION	TL	JUL 2017							134 - 144 PITT STREET, REDFERN			Rev C
												Drawing status	ADDITIONAL INFORMATION