



EXTERNAL MATERIAL FINISHES

- ① RENDERED AND PAINTED MASONRY / CONCRETE WALL - DULUX COLOUR NATURAL WHITE
② ALUMINUM PANEL - TIMBER FINISH ALUCOBOND LIGNO RUBRA ULMUS D 8003
③ POWDER COATED ALUMINUM LOUVRE - DULUX COLOUR HOT GINGER P10F9
④ POWDER COATED ALUMINUM WINDOW FRAME DULUX COLOUR OTTO'S BOY PG1G7 - CLEAR GLAZING
⑤ POWDER COATED ALUMINUM FENCE - DULUX COLOUR HOT GINGER P10F9
⑥ RENDERED AND PAINTED MASONRY / CONCRETE COLUMN - DULUX COLOUR NATURAL WHITE
⑦ RENDERED AND PAINTED MASONRY / CONCRETE COLUMN - DULUX COLOUR HOT GINGER P10F9
⑧ POWDER COATED ALUMINUM VENTILATION LOUVRE - DULUX COLOUR NATURAL WHITE
⑨ POWDER COATED ALUMINUM BALUSTRADE DULUX COLOUR OTTO'S BOY PG1G7 - CLEAR GLAZING
⑩ RENDERED AND PAINTED MASONRY / CONCRETE PLANTER BOX - DULUX COLOUR NATURAL WHITE
⑪ RENDERED AND PAINTED MASONRY / CONCRETE WALL - DULUX COLOUR GRAINGER PG1G3
⑫ POWDER COATED ALUMINUM LOUVRE DULUX COLOUR OTTO'S BOY PG1G7
⑬ RENDERED BRICK WALL - BROWN

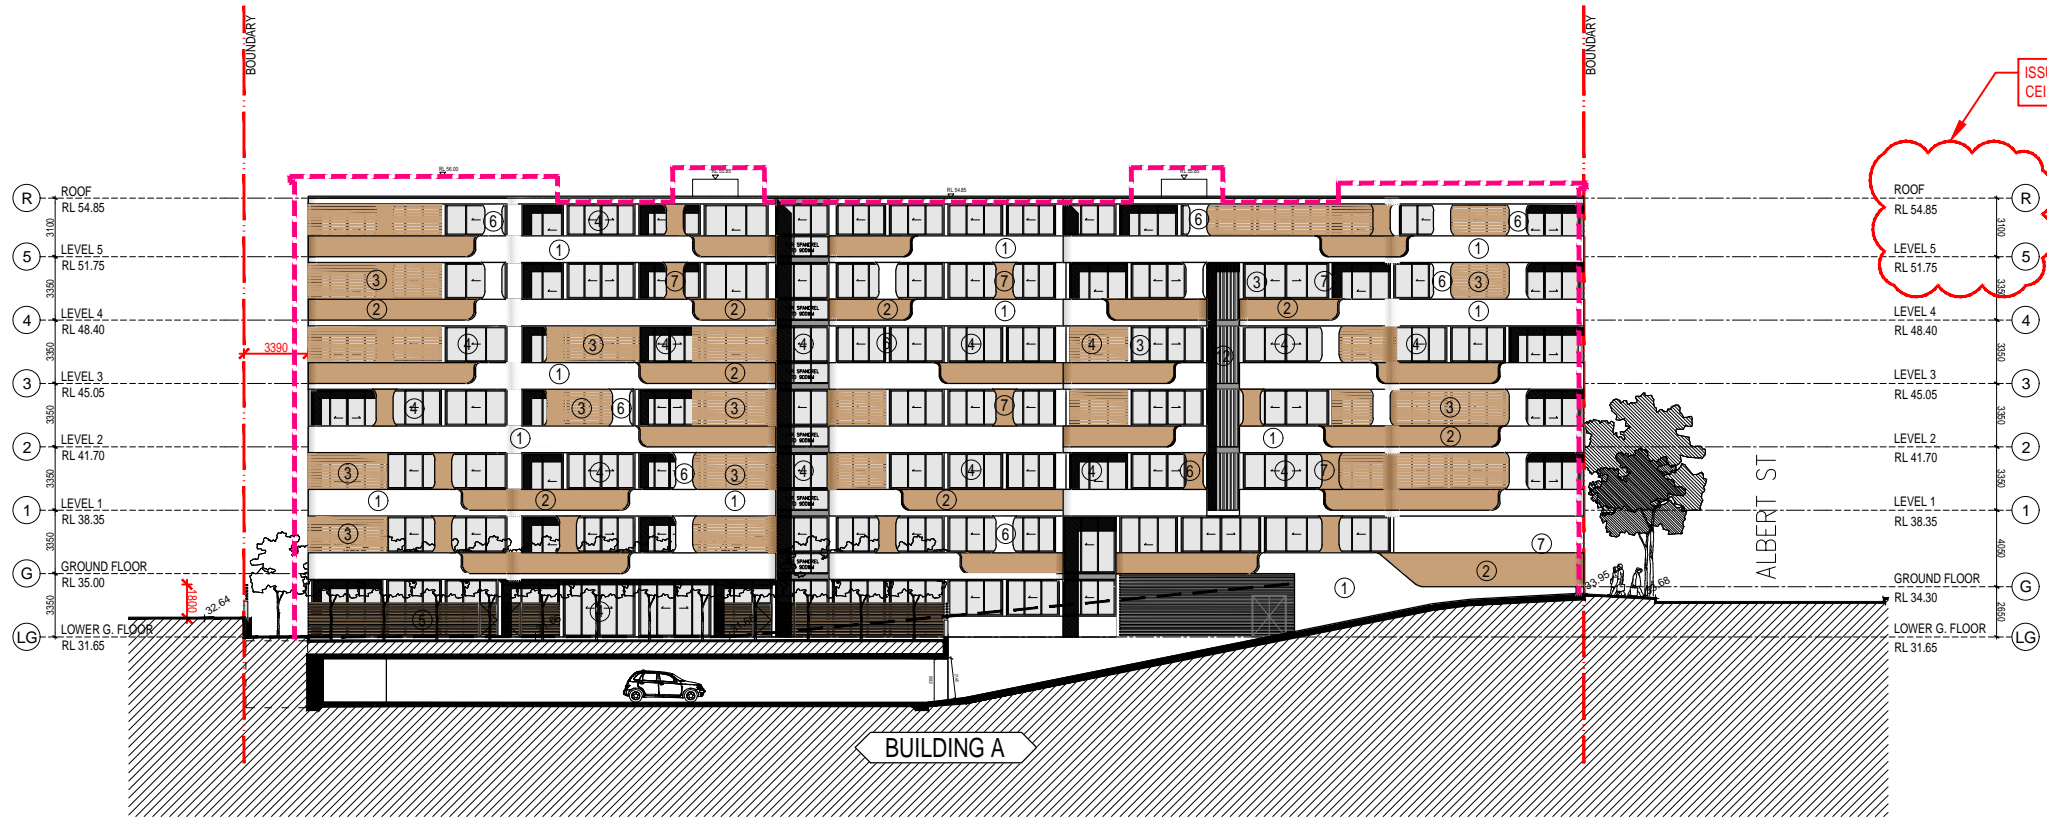

SOUTH ELEVATION - BUILDING A

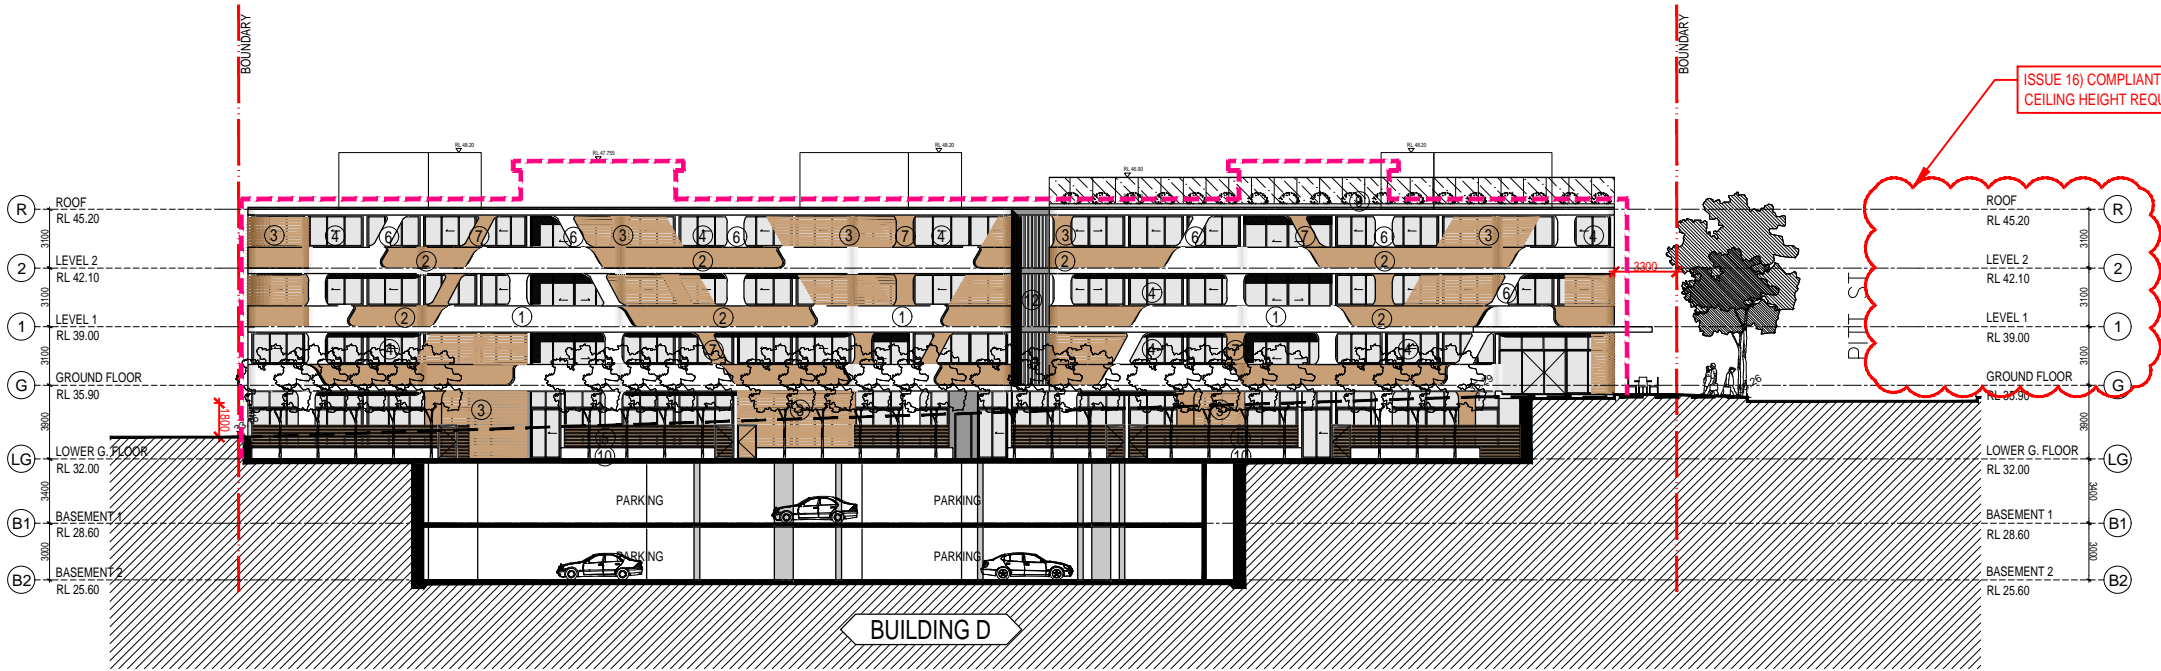

SOUTH ELEVATION - BUILDING D

Rev.	Description	By	Date
A	MODIFIED PROJECT SUBMISSION	DC	SEPT 2016
B	FOR COORDINATION	TL	MAY 2017
C	ADDITIONAL INFORMATION	TL	JUL 2017

Disclaimer
THESE DRAWINGS ARE PRELIMINARY DRAWINGS AND ARE SUBJECT TO CHANGE WITHOUT NOTICE DURING THE COURSE OF THE PROPOSED DEVELOPMENT AND IN CONSULTATION WITH COUNCIL. SUBMISSION OF THE DRAWINGS DOES NOT CONSTITUTE A REPRESENTATION OR WARRANTY BY THE DESIGNER OR ITS SERVICES AGENTS OR CONTRACTORS THAT THE DRAWINGS ARE FINAL AND THAT THE PROPOSED DEVELOPMENT WILL TAKE PLACE IN ACCORDANCE WITH THESE DRAWINGS.
BEFORE COMMENCING ANY WORK, ENSURE THAT THE DRAWINGS USED CORRESPOND TO THE LATEST AMENDMENT NO.

Notes
DRAWINGS MADE TO A LARGER SCALE AND THOSE SHOWING PARTICULAR DETAIL OF WORKS SHALL TAKE PRECEDENCE OVER DRAWINGS MADE TO A SMALLER SCALE AND FOR MORE GENERAL PURPOSES.
WHERE ANY DISCREPANCY EXISTS BETWEEN FIGURED AND SCALED DIMENSIONS, THE FIGURED DIMENSIONS SHALL PREVAIL.
BUILDER TO CHECK ALL SITE DIMENSIONS PRIOR TO PARTICIPATION OF TENDERS.
THESE DOCUMENTS AND ANY WORK EXECUTED AS A RESULT OF THESE DOCUMENTS SHALL BE SUBJECT TO THE COPYRIGHT CONDITIONS SET OUT IN THE CONDITIONS OF ENGAGEMENT.

Legend

Consultants
dmps

Client
KAYMET CORPORATION PTY LTD

Architects
bony
pltnrs

Project
RACHEL FORSTER
Project address
134 - 144 PITT STREET, REDFERN

Key plan
Drawing title
SOUTH ELEVATION
Project no. 556 Drawing no. A203
Drawn: RA, TL
Drawing status: ADDITIONAL INFORMATION

Scale 1:200
Date: JULY 2017
Rev C