

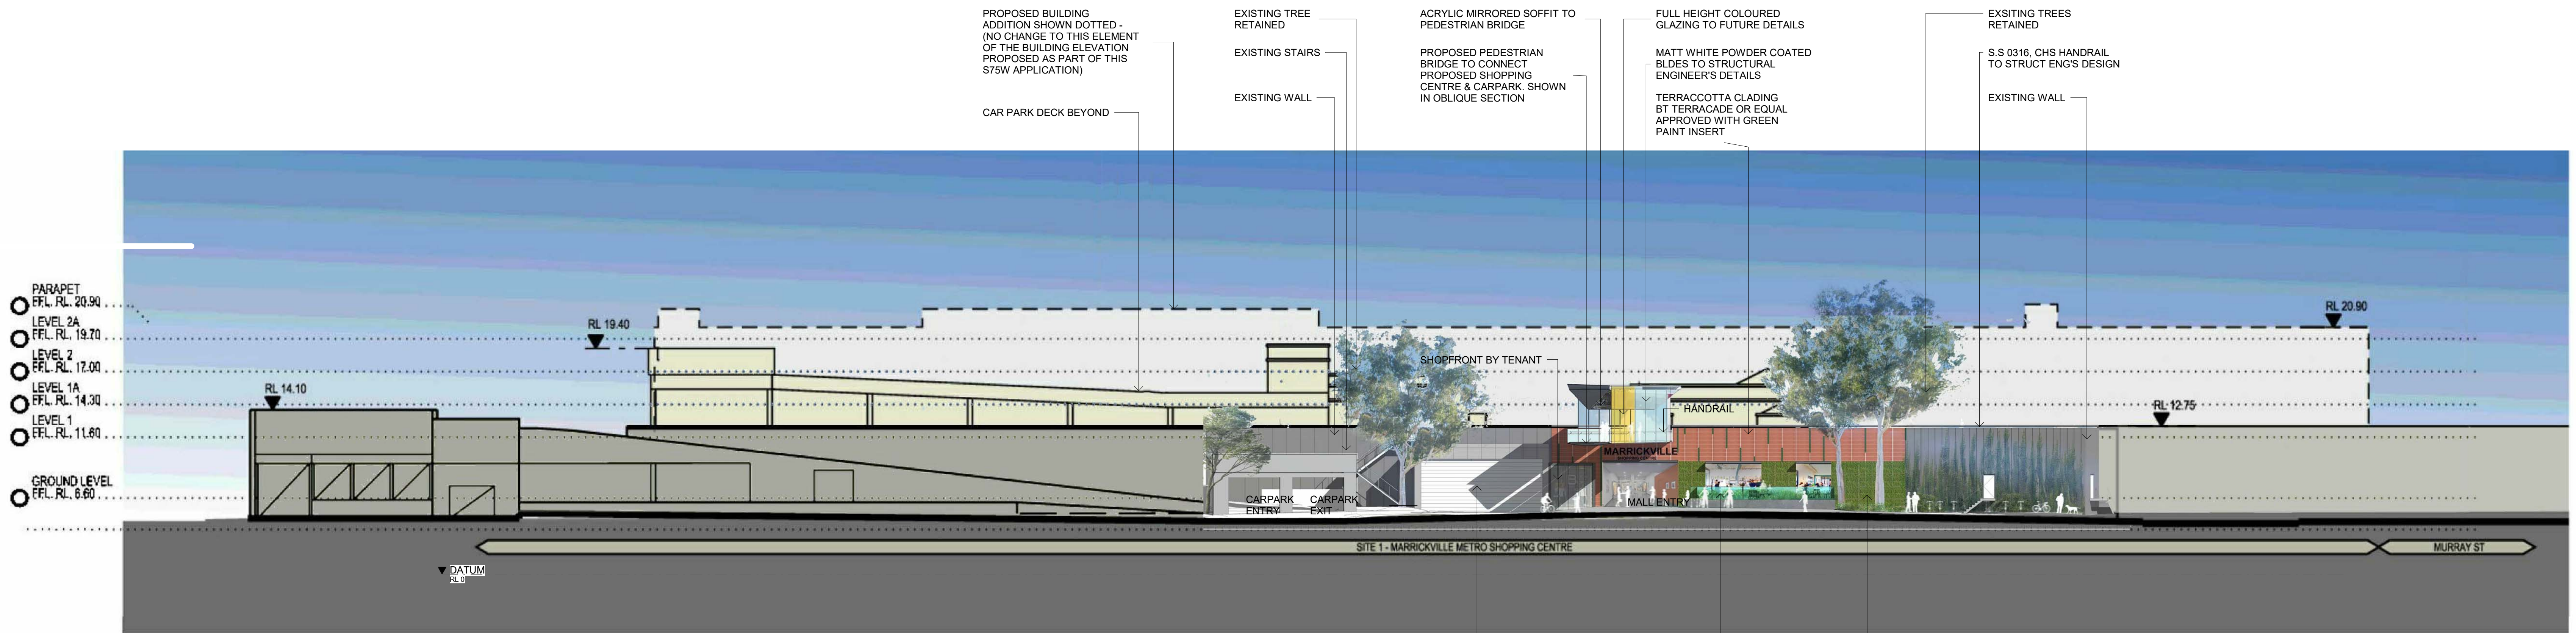


© COPYRIGHT
USE FIGURED DIMENSIONS IN PREFERENCE TO SCALED.
ALL DIMENSIONS TO BE VERIFIED AND CHECKED ON SITE.
Key Plan

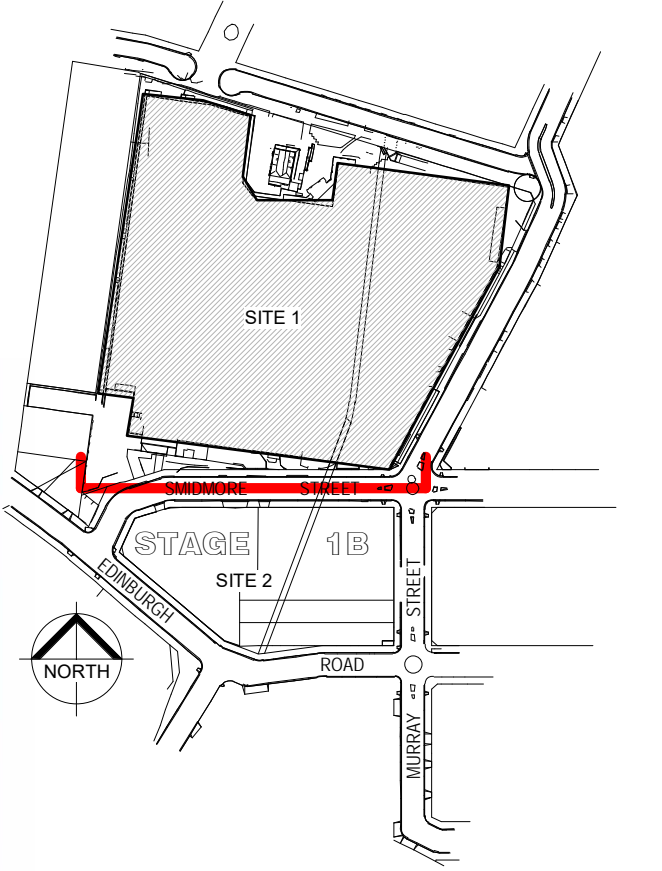

PROPOSED SOUTH ELEVATION - SMIDMORE STREET 1:250

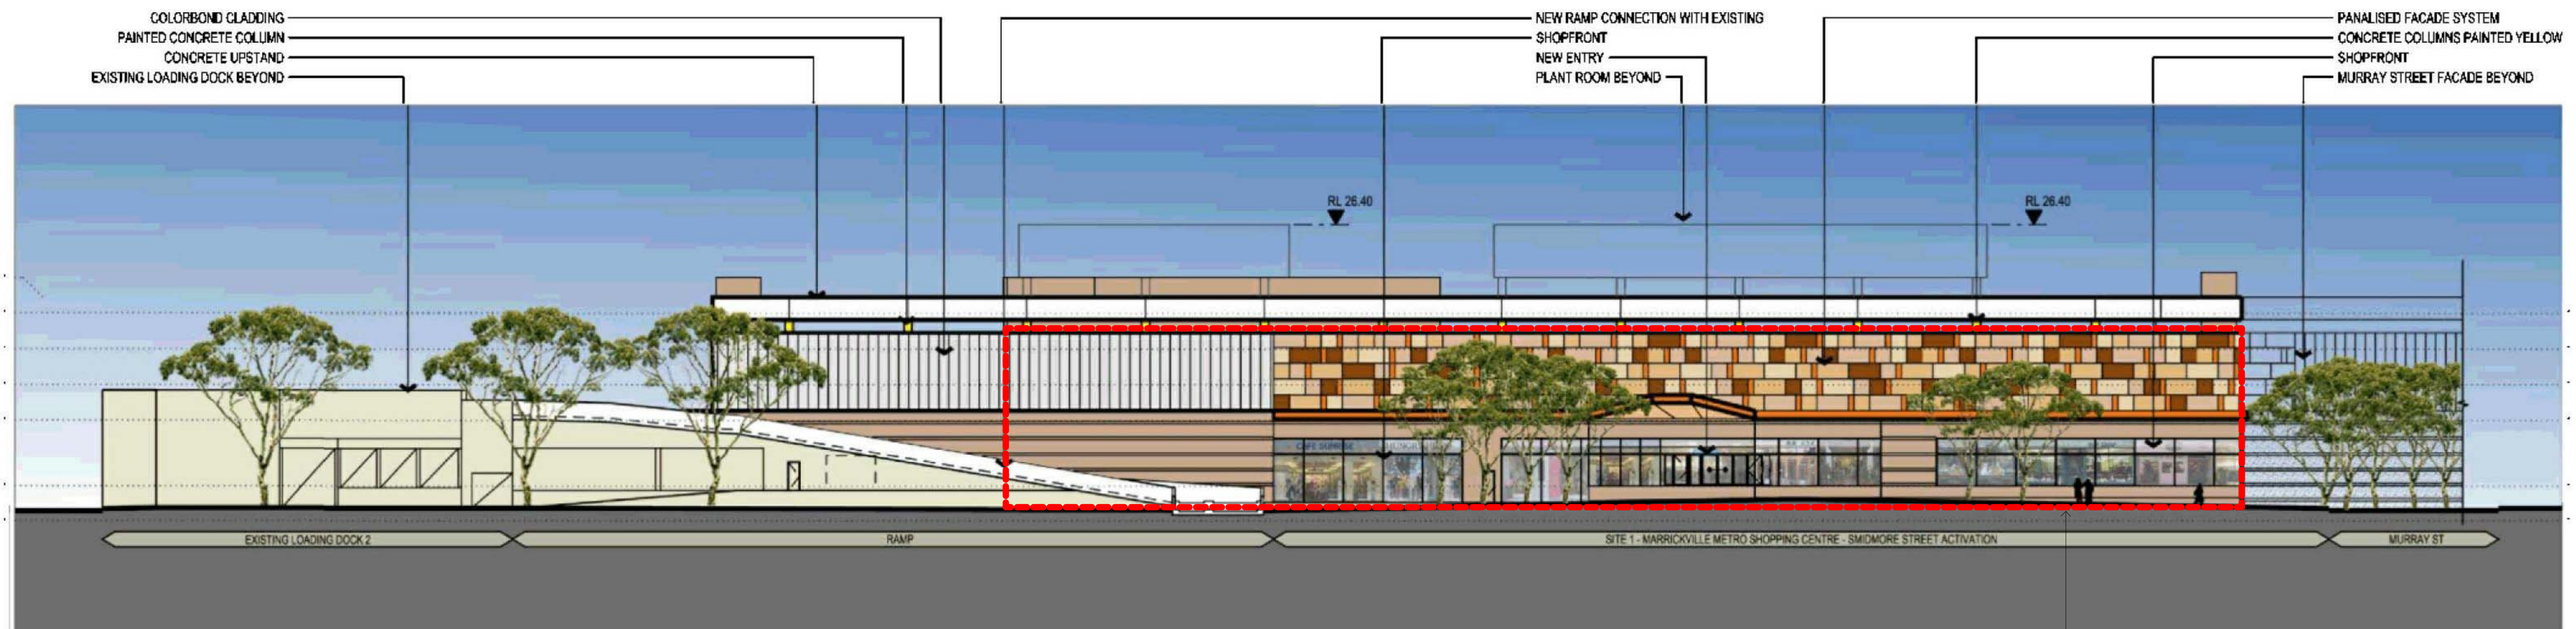

SOUTH ELEVATION - SMIDMORE STREET 1:250

MOD1 2013 (STAGE 2 CURRENT APPROVAL)



REFER ABOVE FOR
PROPOSED SOUTH
ELEVATION

A 11/10/17 HS SECTION 75W SUBMISSION
Rev. Date Initial Description
Client

AMP CAPITAL

Hames
Sharley
hamessharley.com.au Tel: 02 8440 8900
nsw registered architect, also nadrk 6987

In Partnership With

Project
MARRICKVILLE METRO
REDEVELOPMENT
34 VICTORIA ROAD MARRICKVILLE NSW 2204

Drawing Title
OVERALL ELEVATIONS - SHEET 3

Drawn By HS	Checked By HS	Scale @ B1 1 : 250
Project No. 50980	Drawing No. EA011 C	Revision A
Status SECTION 75W SUBMISSION		
75W		

A3 SCALED DRAWING