



- LEVEL 2B  
RL 22300
- LEVEL 2A  
RL 19500
- LEVEL 2  
RL 16700
- LEVEL 1  
RL 11300
- GROUND FLOOR  
RL 5900
- DATUM  
RL 0

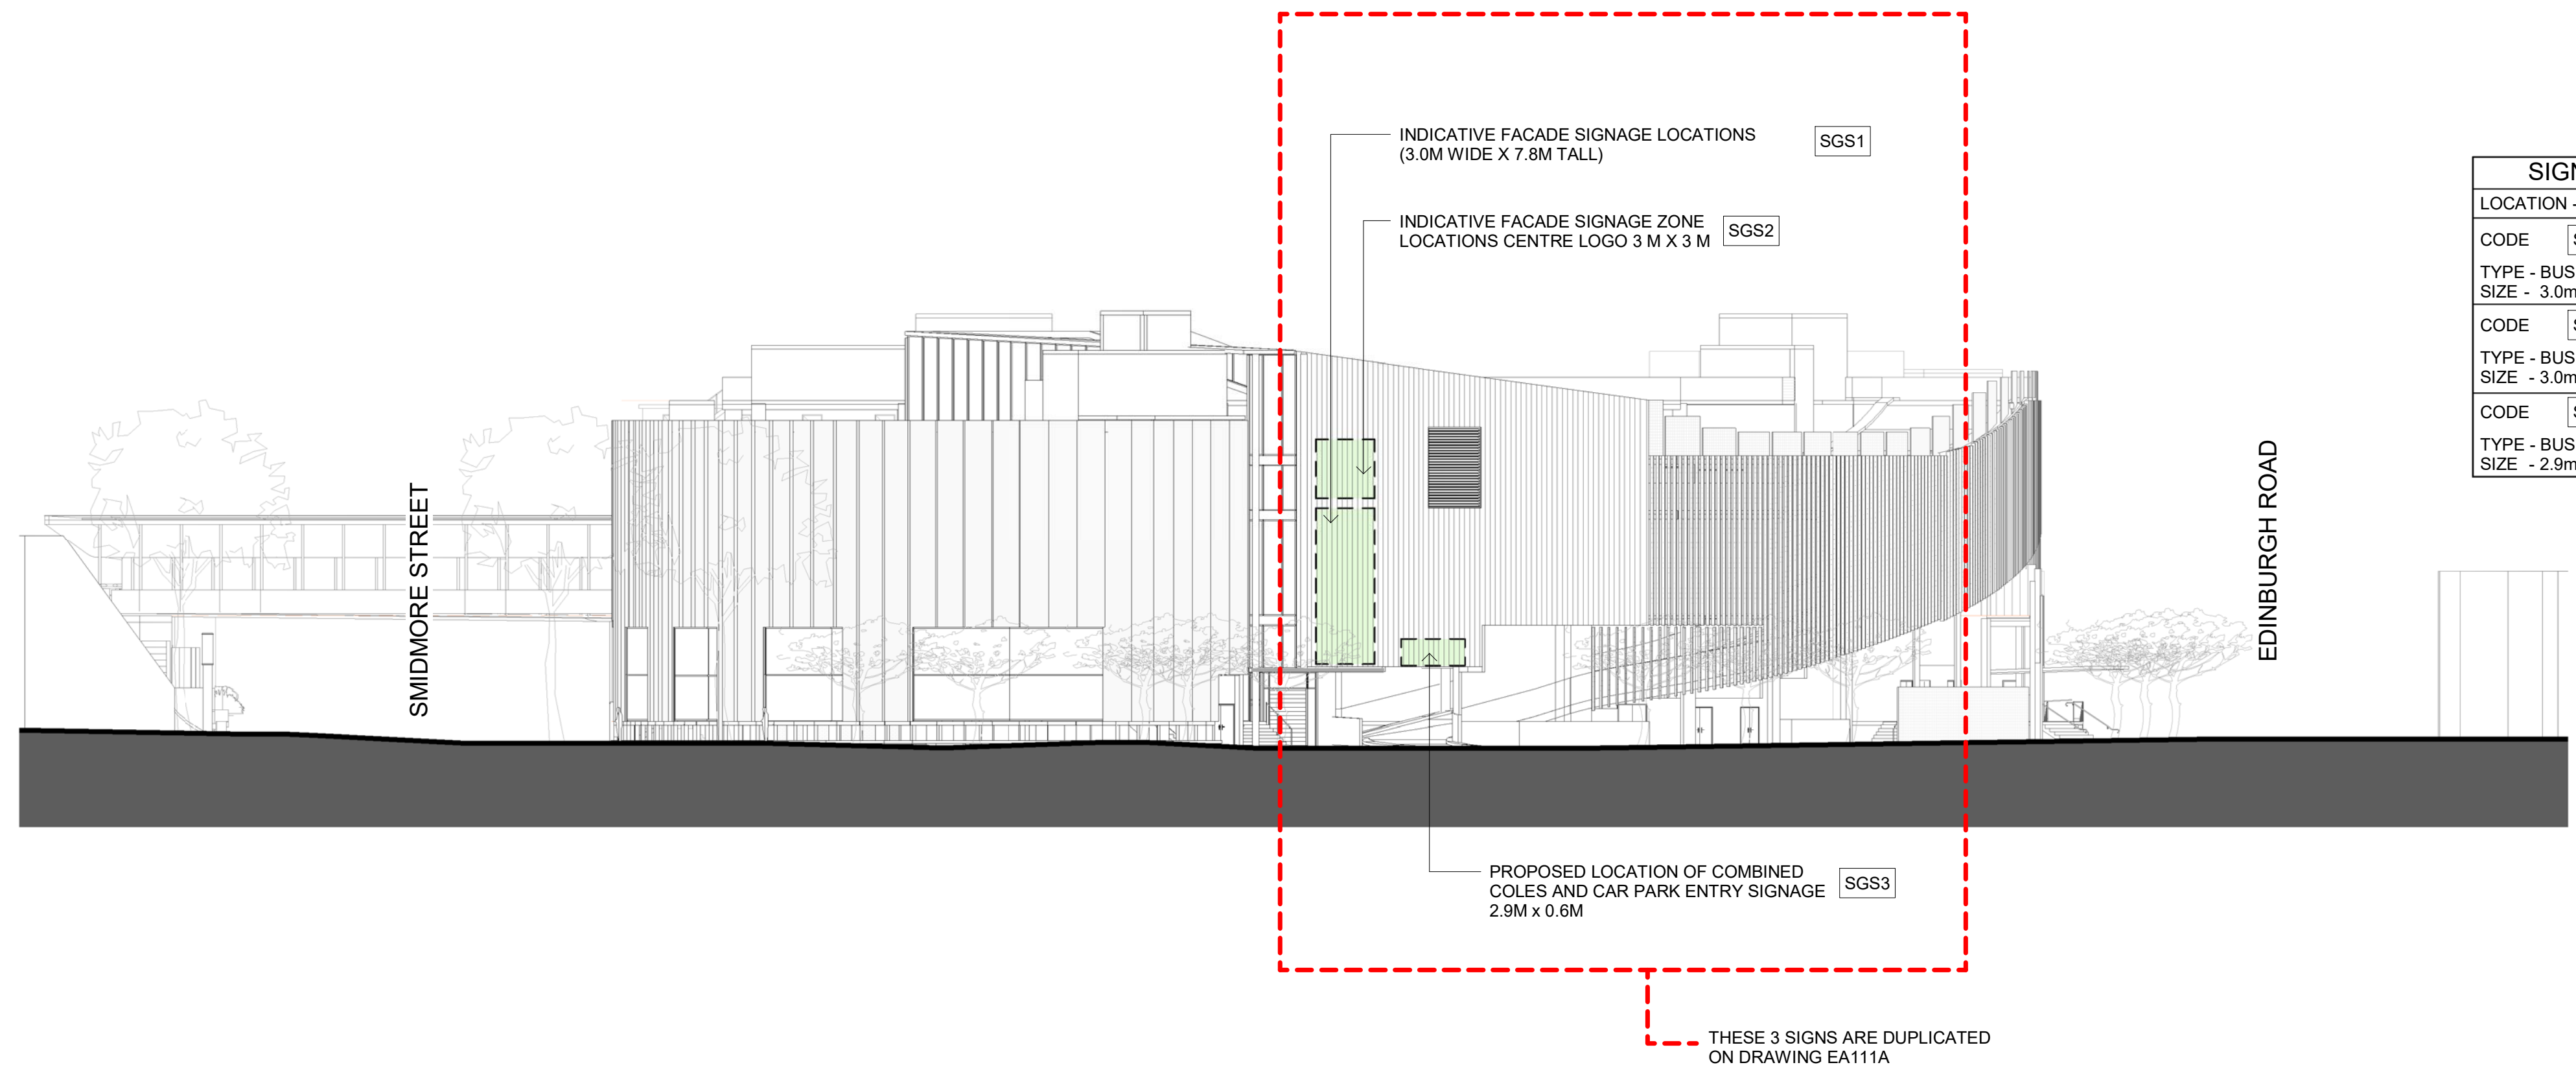

SIGNAGE LEGEND	
LOCATION - SOUTH ELEVATION	
CODE	SGS1
TYPE - BUSINESS IDENTIFICATION SIGN	
SIZE - 3.0m WIDE X 7.8m TALL	
CODE	SGS2
TYPE - BUSINESS IDENTIFICATION SIGN	
SIZE - 3.0m WIDE X 3.0m TALL	
CODE	SGS3
TYPE - BUSINESS IDENTIFICATION SIGN	
SIZE - 2.9m WIDE X 0.6m TALL	

1 SOUTH - WEST ELEVATION  
1:250

- PART 3A (2012) HEIGHT OF BUILDING OUTLINE
- MOD1 2013 (Stage 2 Current Approval)
- PROPOSED MURAL ART ZONE
- INDICATIVE FACADE SIGNAGE LOCATIONS
- EXISTING FACTORIES OUTLINE

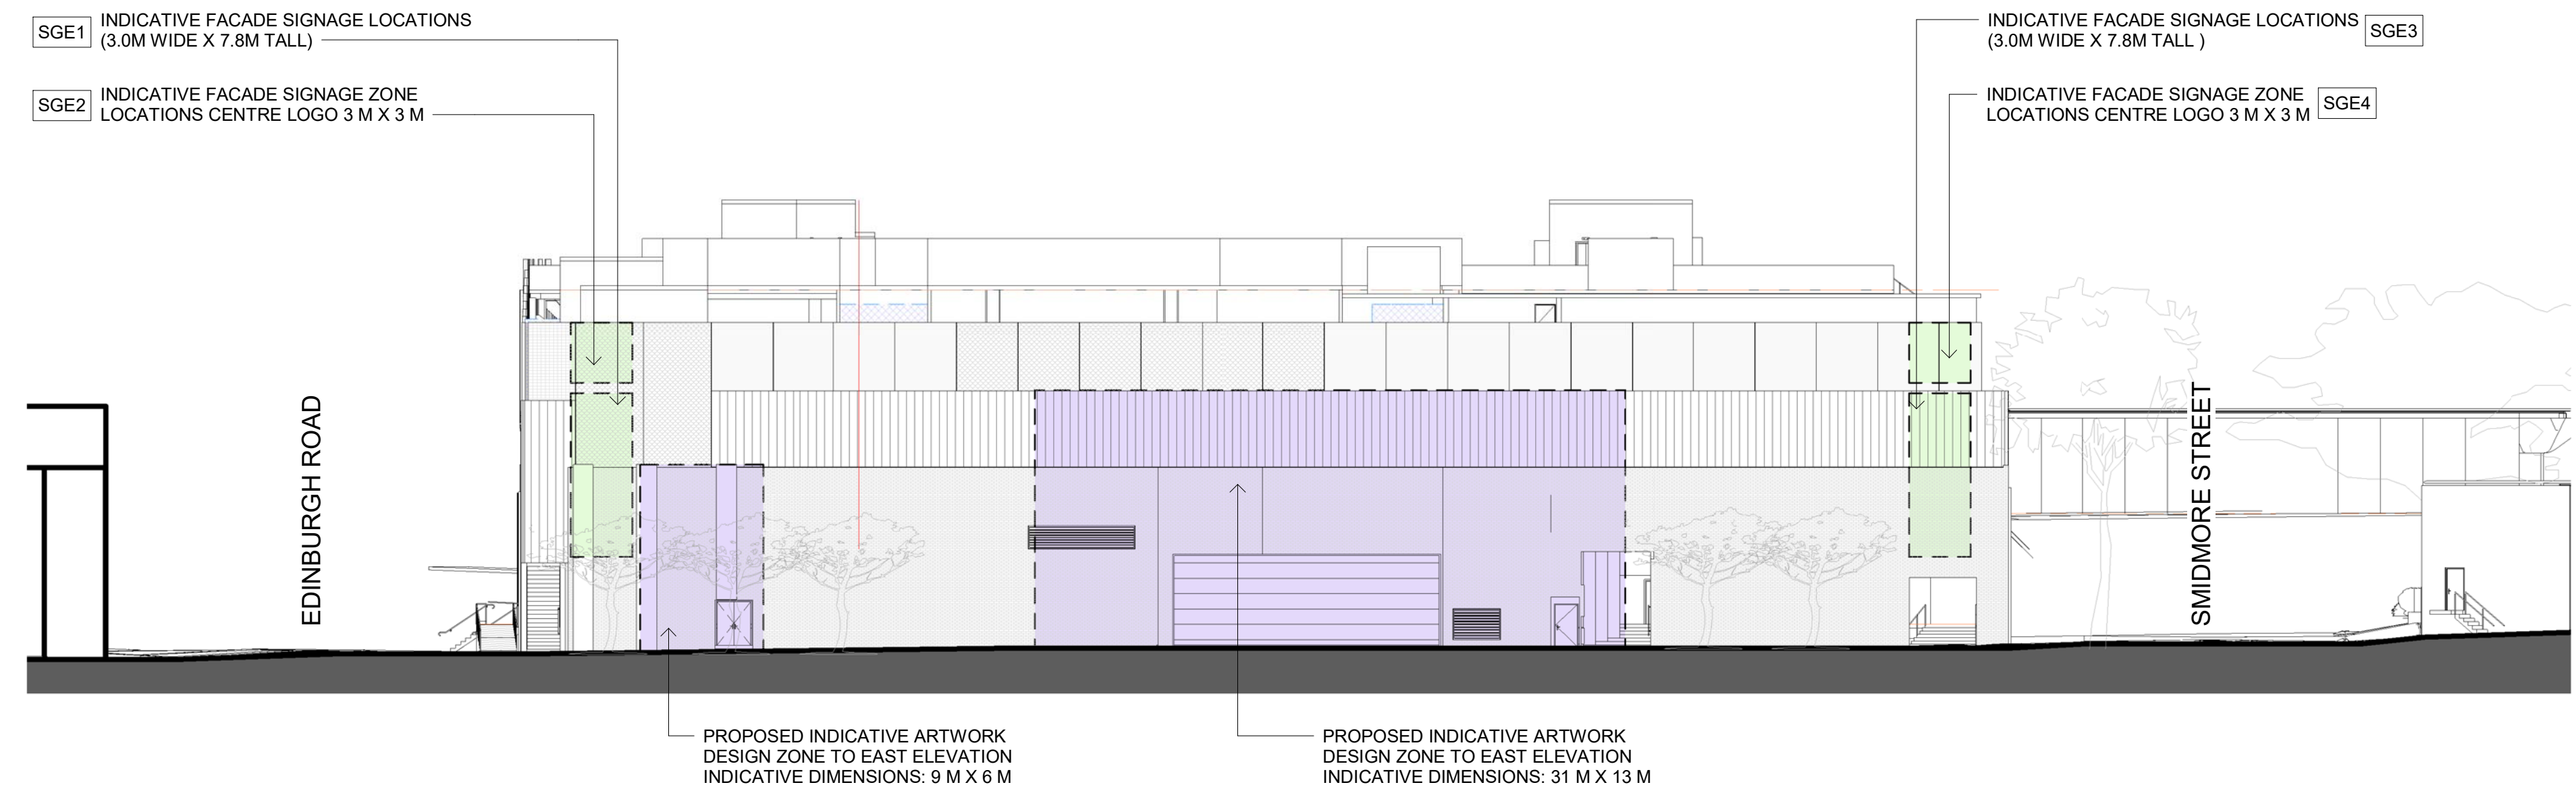

SIGNAGE LEGEND	
LOCATION - EAST ELEVATION	
CODE	SGE1
TYPE - BUSINESS IDENTIFICATION SIGN	
SIZE - 3.0m WIDE X 7.8m TALL	
CODE	SGE2
TYPE - BUSINESS IDENTIFICATION SIGN	
SIZE - 3.0m WIDE X 3.0m TALL	
CODE	SGE3
TYPE - BUSINESS IDENTIFICATION SIGN	
SIZE - 3.0m WIDE X 7.8m TALL	
CODE	SGE4
TYPE - BUSINESS IDENTIFICATION SIGN	
SIZE - 3.0m WIDE X 3.0m TALL	

2 ELEVATION EAST  
1:250

A 11/10/17 HS SECTION 75W SUBMISSION  
Rev. Date Initial Description  
Client

AMP CAPITAL

**Hames Sharley**  
hameshsharley.com.au +61 2 8240 8900  
now registered architect: aldo radick 5987

In Partnership With

Project  
**MARRICKVILLE METRO REDEVELOPMENT**  
34 VICTORIA ROAD MARRICKVILLE NSW 2204

Drawing Title  
**PROPOSED SIGNAGE EAST AND WEST ELEVATIONS**

Drawn By HS	Checked By HS	Scale @ A1 As indicated
Project No. 50980	Drawing No. EA112A	Revision A
Status SECTION 75W SUBMISSION 75W		

A3 SCALED DRAWING

0 2.5 5 12.5 25m