



1 NORTH ELEVATION  
1 : 250

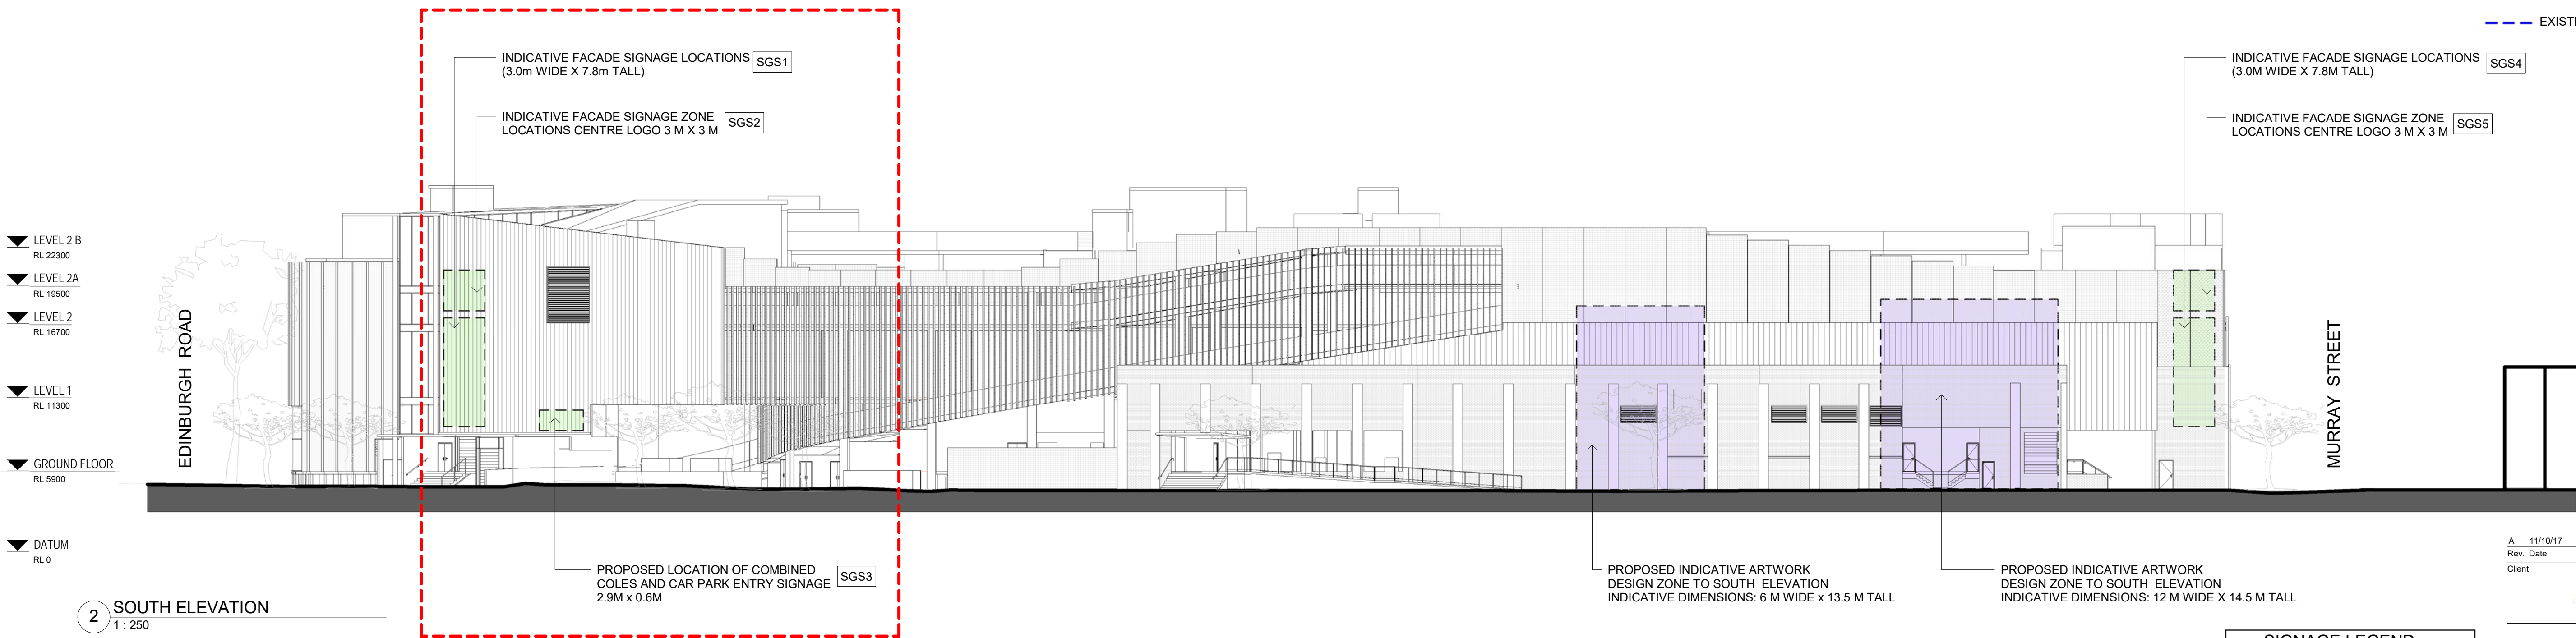


2 SOUTH ELEVATION  
1 : 250

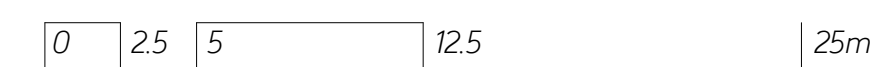

A3 SCALED DRAWING

SIGNAGE LEGEND	
LOCATION - NORTH ELEVATION	
CODE	SGN1
TYPE - BUSINESS IDENTIFICATION SIGN	
SIZE - 3.0m WIDE X 7.0m TALL	
CODE	SGN2
TYPE - BUSINESS IDENTIFICATION SIGN	
SIZE - 3.0m WIDE X 3.0m TALL	
CODE	SGN3
TYPE - GRAPHIC ON CANVAS AWNING	
SIZE - 3.5m WIDE X 2.0m	
CODE	SGN4
TYPE - GRAPHIC ON CANVAS AWNING	
SIZE - 2.5m WIDE X 2.0m	
CODE	SGN5
TYPE - GRAPHIC ON CANVAS AWNING	
SIZE - 5.2m WIDE X 2.0m	
CODE	SGN6
TYPE - PAINTED LETTERING	
SIZE - 97.8m WIDE X 5.0m TALL	

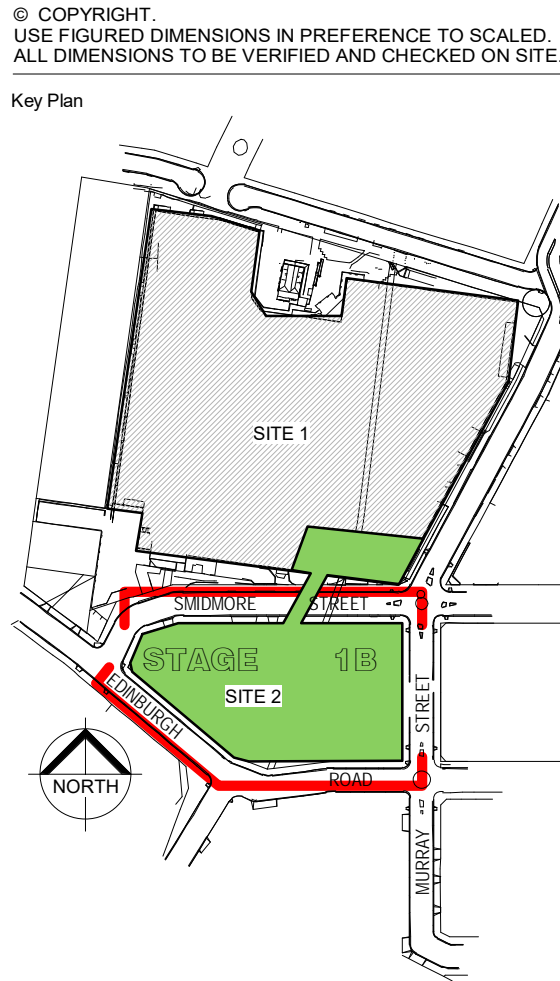

- PART 3A (2012) HEIGHT OF BUILDING OUTLINE
- MOD1 2013 (Stage 2 Current Approval)
- PROPOSED MURAL ART ZONE
- INDICATIVE FACADE SIGNAGE LOCATIONS
- EXISTING FACTORIES OUTLINE

A - 11/10/17 HS SECTION 75W SUBMISSION  
Rev. Date Initial Description  
Client

AMP CAPITAL

Hames Sharley  
hamesharley.com.au +61 2 8240 8900  
now registered architect: aldo radick 5987

Project  
MARRICKVILLE METRO  
REDEVELOPMENT  
34 VICTORIA ROAD MARRICKVILLE NSW 2204

Drawing Title  
PROPOSED SIGNAGE NORTH AND SOUTH

Drawn By HS Checked By HS Scale @ A1 As indicated

Project No. 50980 Drawing No. EA111A Revision A

Status  
SECTION 75W SUBMISSION  
75W