




LEARNING FOR LIFE - A DIFFERENT VIEWPOINT CAN IMPROVE CREATIVE SOLUTIONS  
PROPOSED CHILDCARE CENTRE - 189 FOX VALLEY ROAD, WAHROONGA









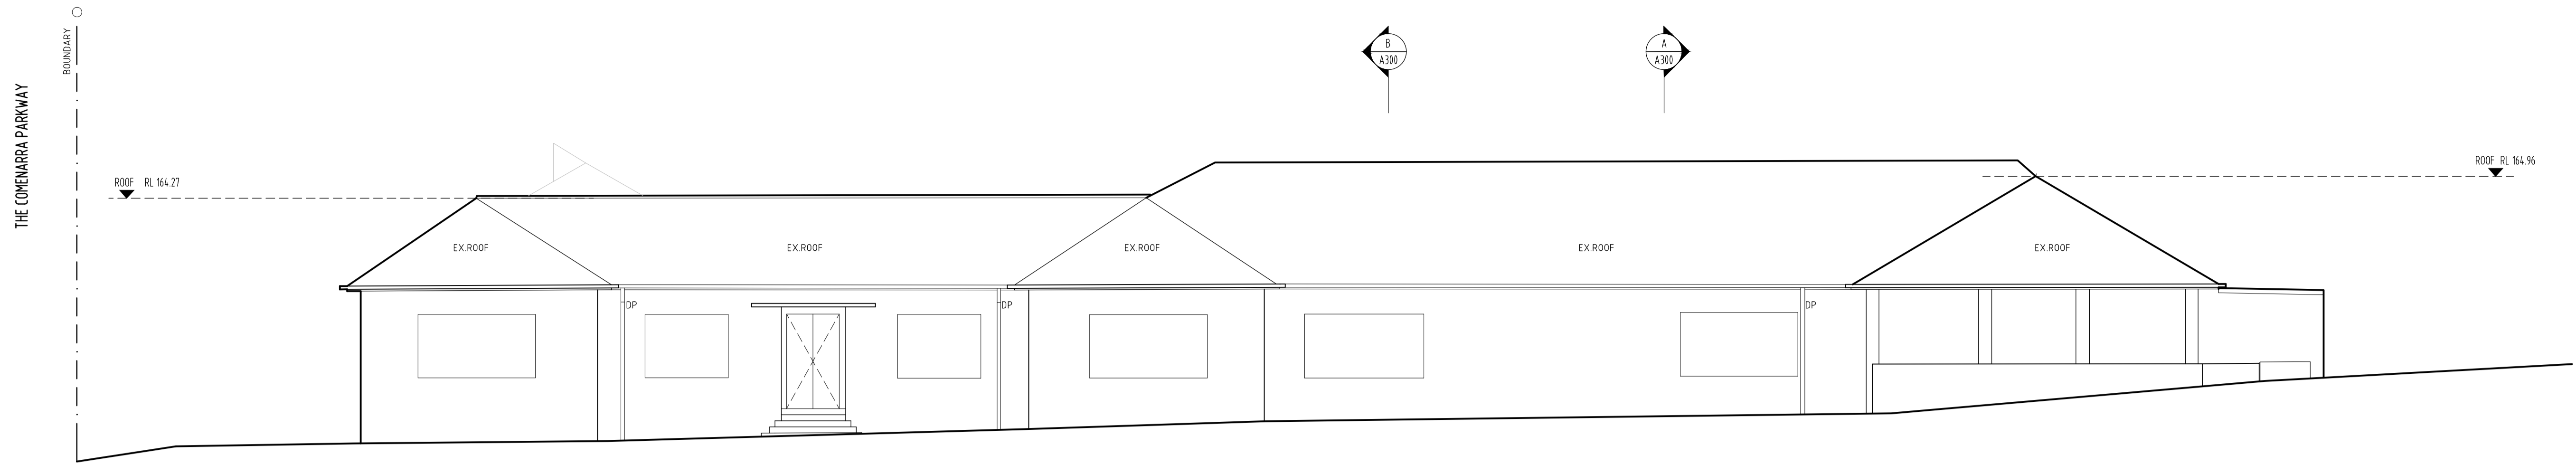

1 ELEVATION - EAST  
1:100

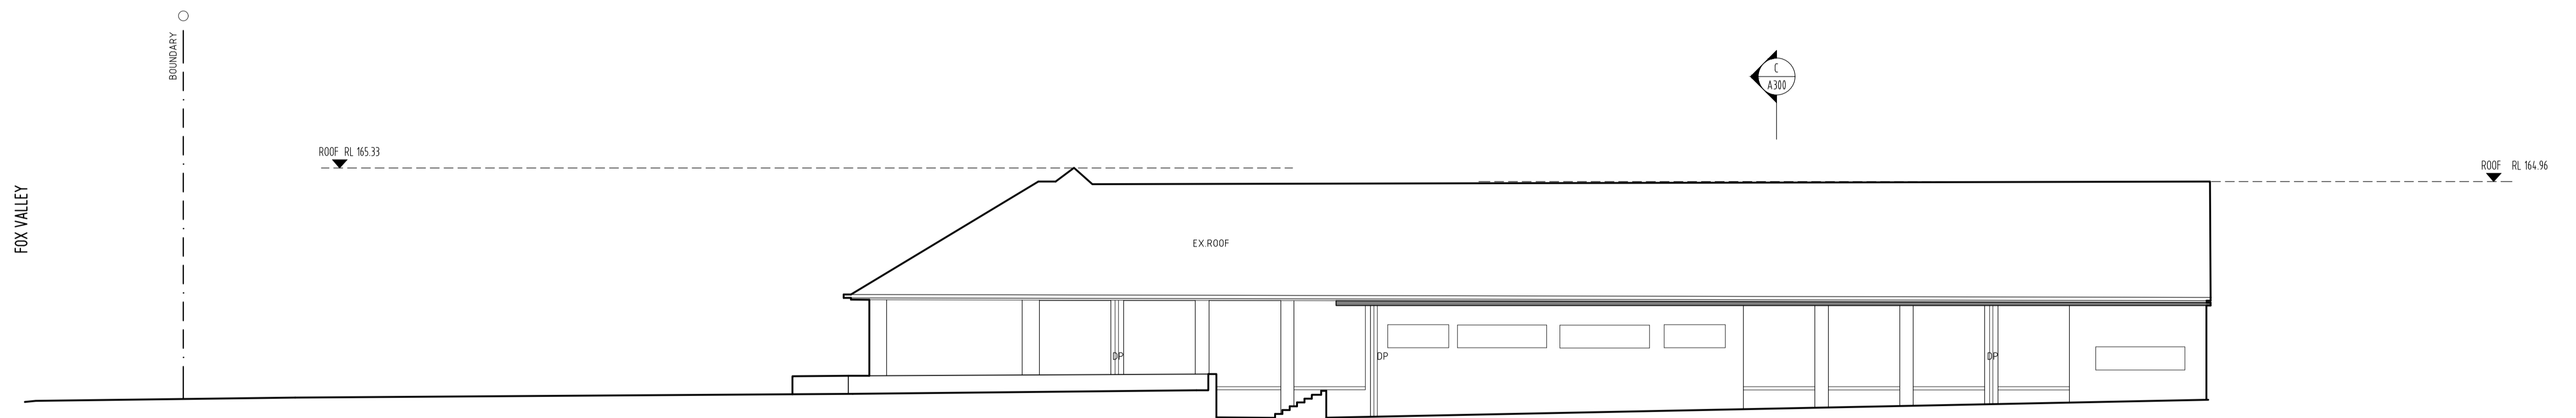

2 ELEVATION - NORTH  
1:100

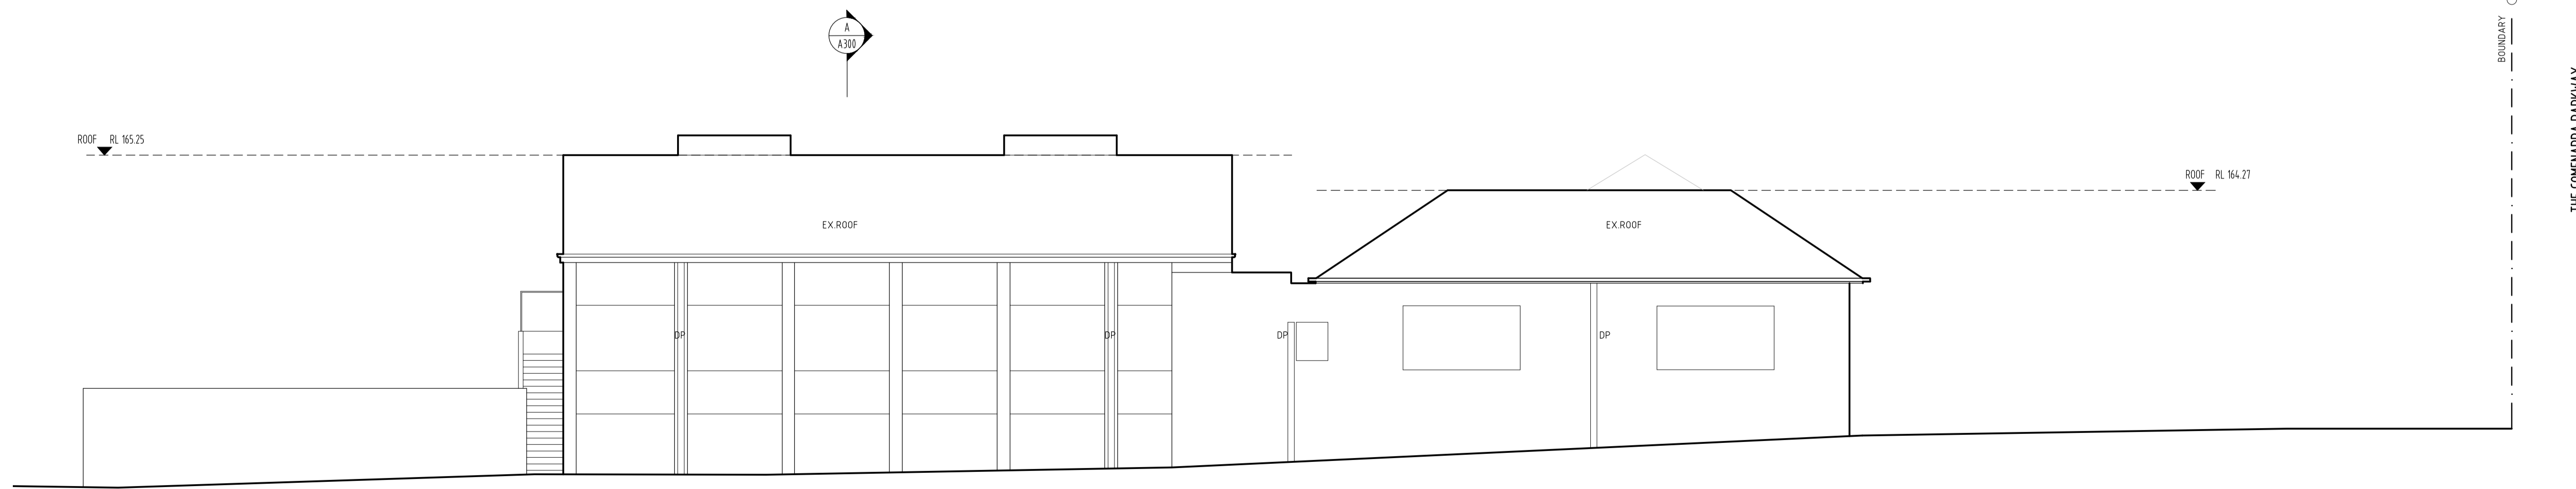


3 ELEVATION - SOUTH  
1:100

NO.	DATE	BY	CHKD.
1	11/01/2018	SHANE	SHANE

**ZANAZAN**  
ARCHITECTURE STUDIO  
SUITE 408, 54 BOWMAN STREET PYRMONT NSW 2009  
TEL: +61 2 92022011 E: SHANE@ZANAZAN.COM.AU

JOB NAME AND ADDRESS	DATE	SCALE	DWG NO.
OSKARIE 181 FOX VALLEY RD, WARRONGLA	11/01/2018	A200	B

DO NOT SCALE THIS DRAWING. Use the grid dimensions only. Verify all dimensions on site. Any discrepancies should be brought to the attention of the architect. This drawing is prepared and may not be used without written consent from the architect. ZANAZAN PTY LTD. A126 74516790

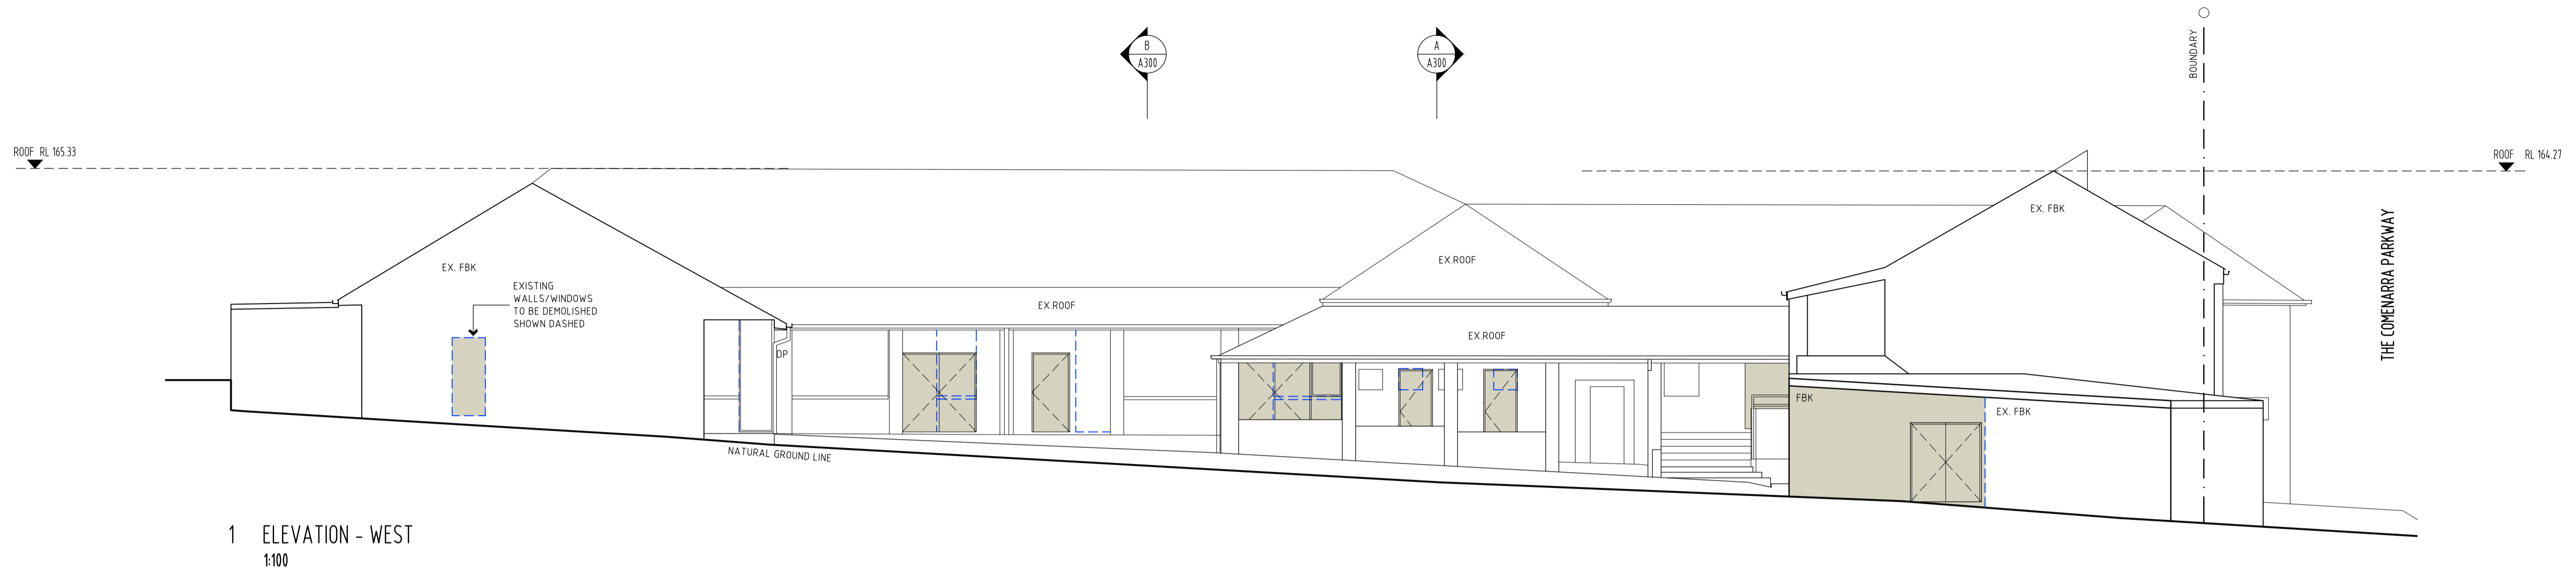


1 ELEVATION - WEST  
1:100

NO.	REVISION	DATE


**ZANAZAN**  
ARCHITECTURE STUDIO  
SUITE 408, 54 BOWMAN STREET PYRMONT NSW 2009  
TEL: +61 2 92322001 E: SHANE@ZANAZAN.COM.AU

JOB NAME AND ADDRESS	DRAWN	DATE	SCALE	DWG NO.
OSKARIE 181 FOX VALLEY RD	SK	27/10	1:100	A201
WARRONGLA DRAWING TITLE	APPROVED	DATE	DATE	A
ELEVATIONS - WEST				


DO NOT SCALE THIS DRAWING. Use figured dimensions only. Verify all dimensions on site. Any discrepancies should be brought to the attention of the architect. This drawing is copyright and may not be reproduced without written consent from the architect. ZANAZAN PTY LTD, NSW, AUSTRALIA

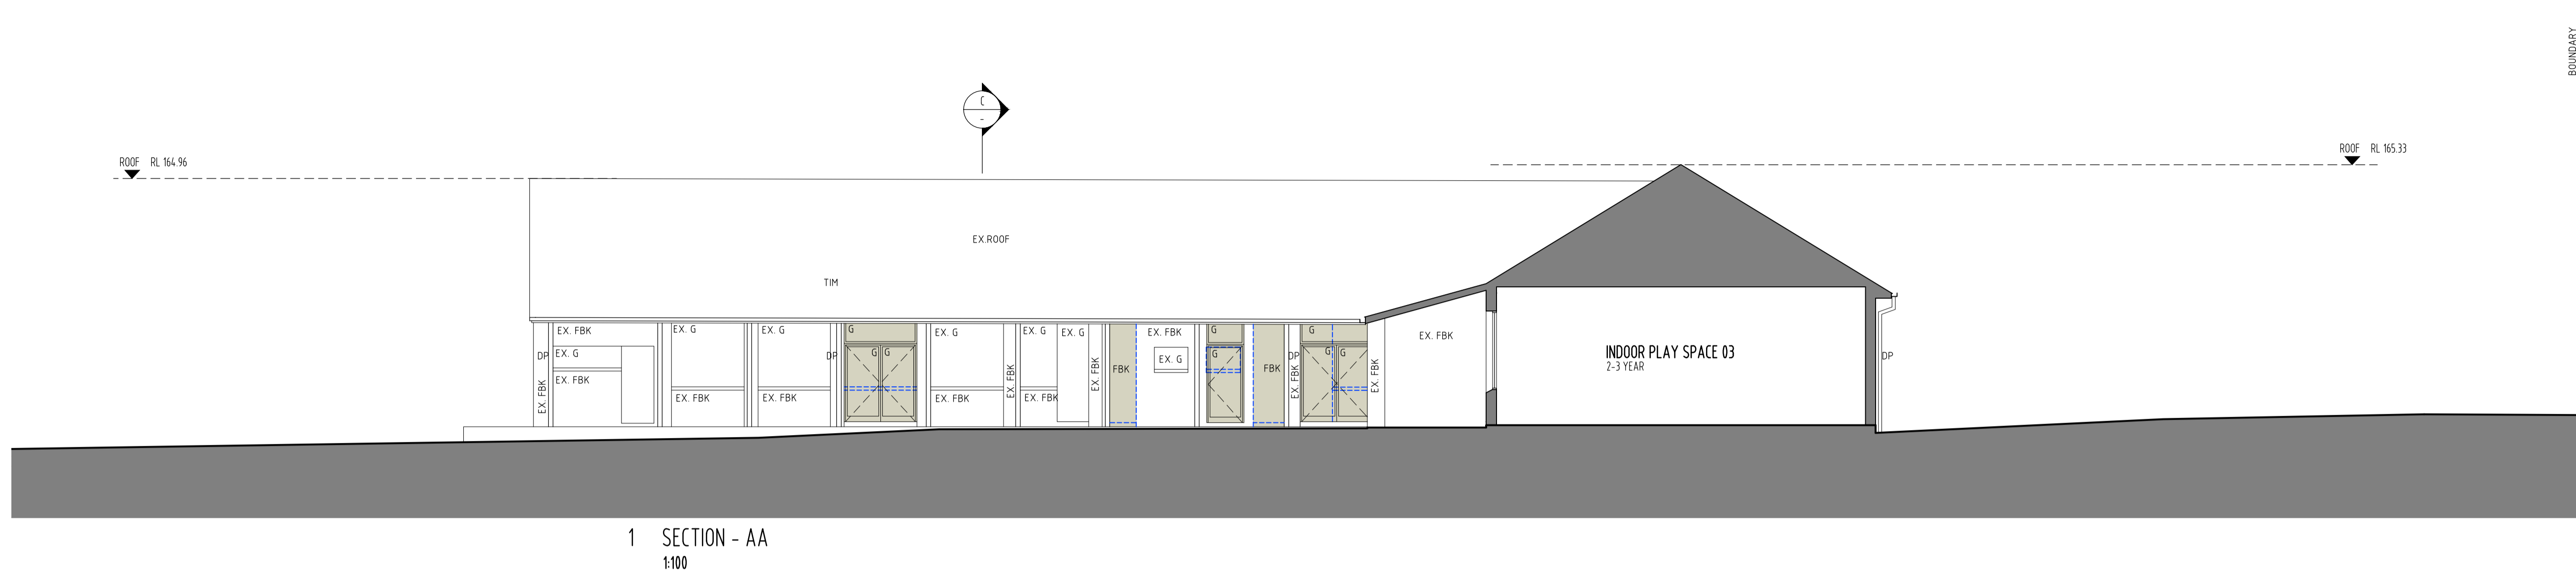

1 SECTION - AA  
1:100

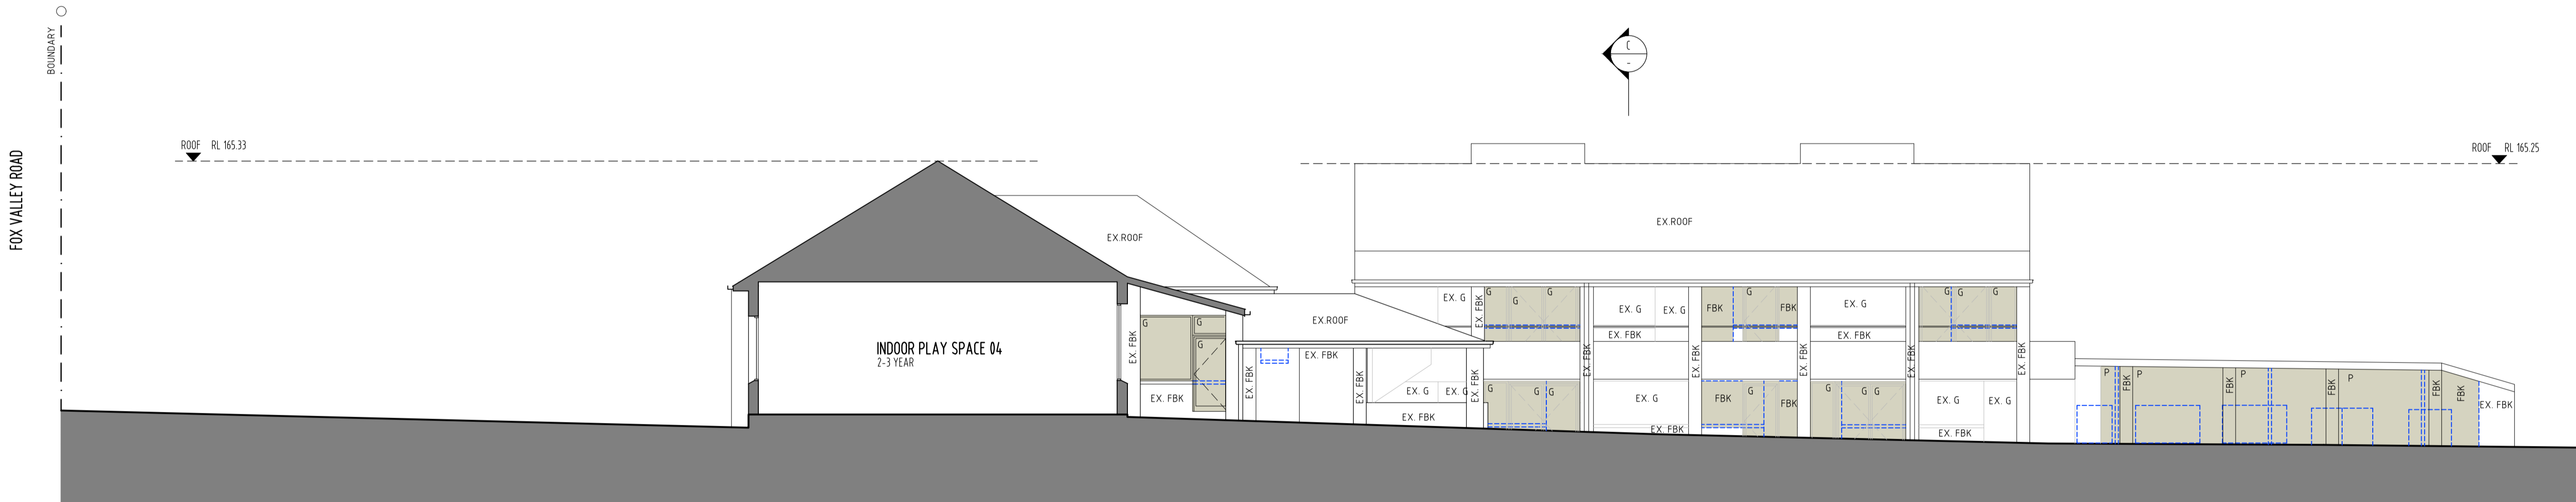

2 SECTION - BB  
1:100

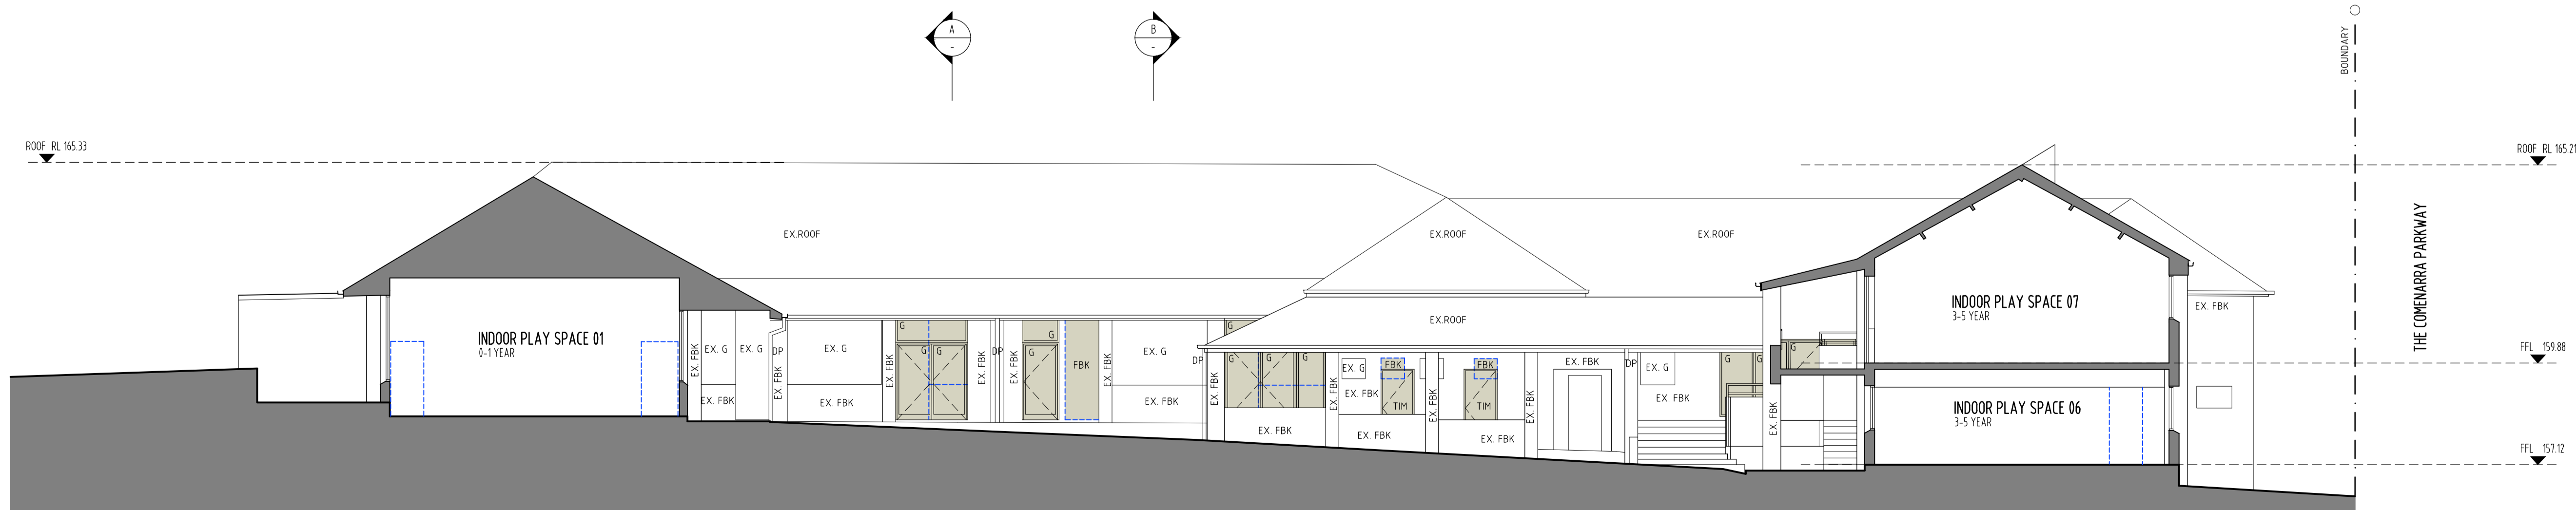

3 SECTION - CC  
1:100 (WEST ELEVATION)

**ZANAZAN**  
ARCHITECTURE STUDIO  
SUITE 408, 54 BOWMAN STREET PYRMONT NSW 2009  
TEL: +61 2 92922001 E: SHAHE@ZANAZAN.COM.AU

JOB NAME AND ADDRESS	DATE	SCALE	DRAWN BY
CONSCARE 181 FOX VALLEY RD, WARRIGALLA, NSW	2019	A500	SH
SECTION - A, B & C	2019	B	SH

DO NOT SCALE THIS DRAWING. Use figured dimensions only. Verify all dimensions on site. Any discrepancies should be brought to the attention of the architect. This drawing is copyright and may not be reproduced without written consent from the architect. ZANAZAN PTY LTD. A126 16/10/2019