


Key Plan

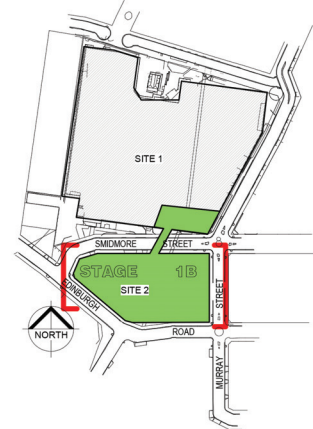


- PART 3A (2012) HEIGHT OF BUILDING OUTLINE
- - - MOD1 2013 (Stage 2 Current Approval)
- PROPOSED MURAL ART ZONE
- INDICATIVE FACADE SIGNAGE LOCATIONS
- EXISTING FACTORIES OUTLINE

SIGNAGE LEGEND	
LOCATION - SOUTH ELEVATION	
CODE	SGS1
TYPE - BUSINESS IDENTIFICATION SIGN	
SIZE - 3.0m WIDE X 7.8m TALL	
CODE	SGS2
TYPE - BUSINESS IDENTIFICATION SIGN	
SIZE - 3.0m WIDE X 3.0m TALL	
CODE	SGS3
TYPE - BUSINESS IDENTIFICATION SIGN	
SIZE - 2.9m WIDE X 0.6m TALL	

- ▼ LEVEL 2B  
RL 22300
- ▼ LEVEL 2A  
RL 19500
- ▼ LEVEL 2  
RL 16700
- ▼ LEVEL 1  
RL 11300
- ▼ GROUND FLOOR  
RL 5900
- ▼ DATUM  
RL 0

1 SOUTH - WEST ELEVATION  
1 : 250

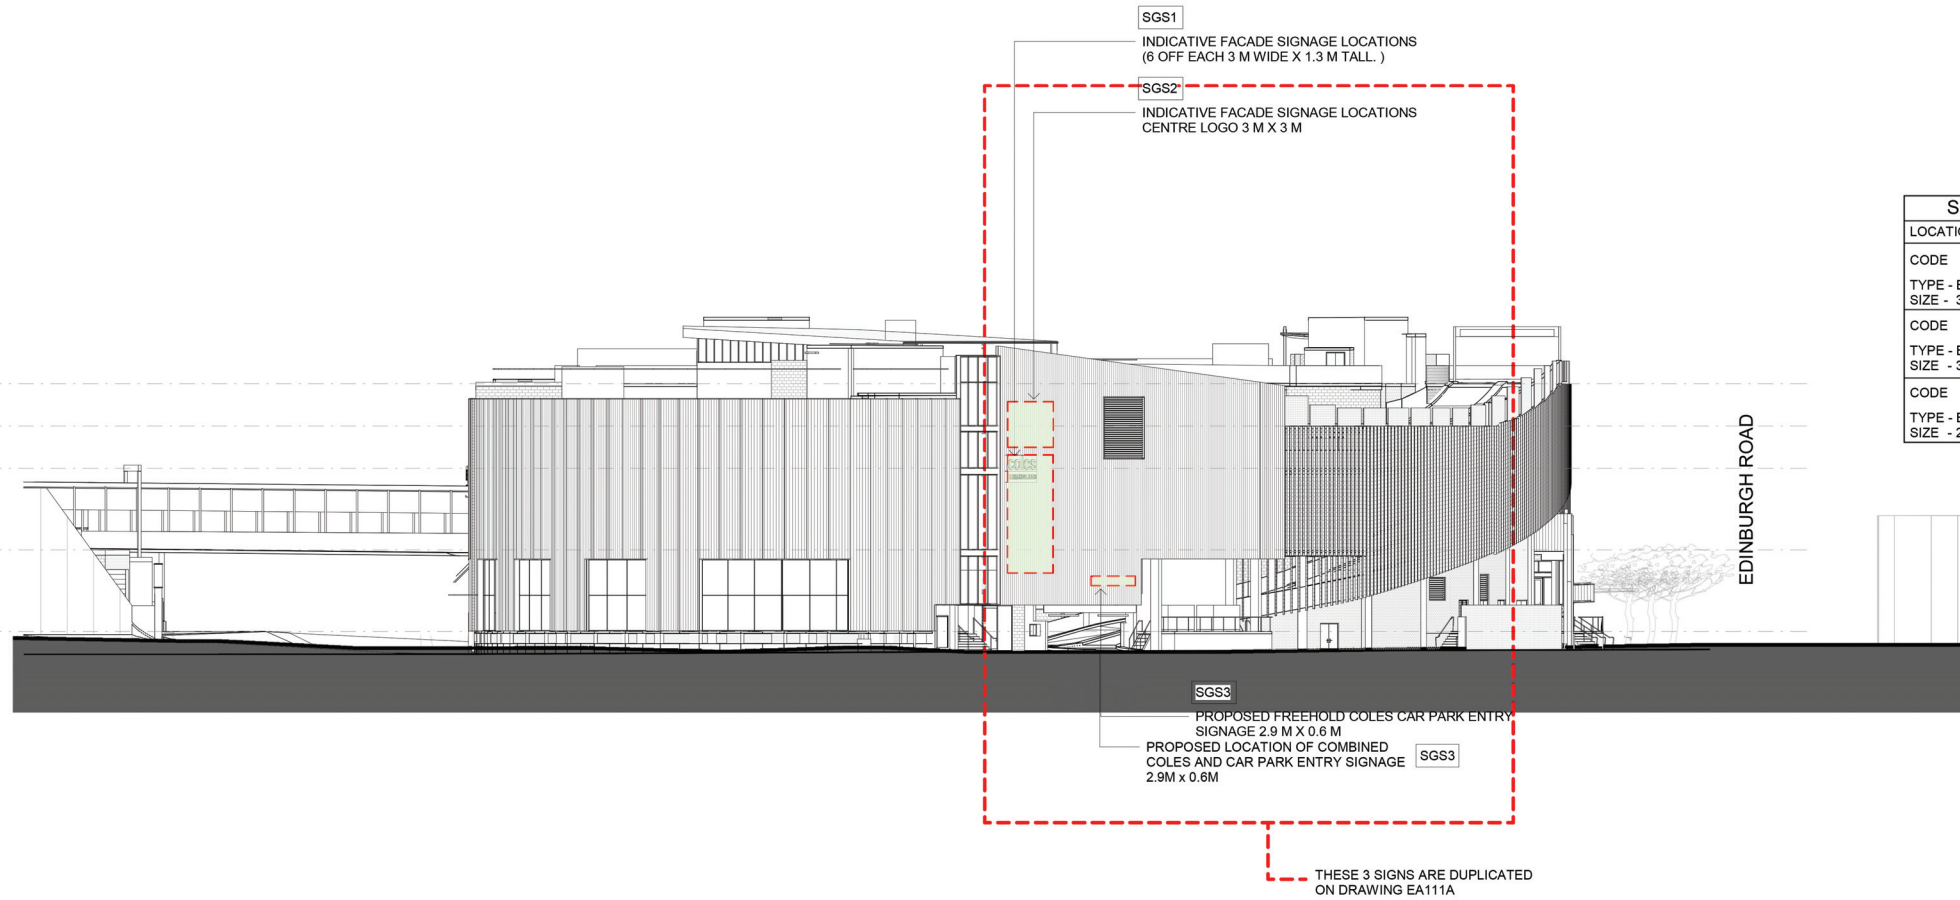


THESE 3 SIGNS ARE DUPLICATED  
ON DRAWING EA111A

SIGNAGE LEGEND	
LOCATION - EAST ELEVATION	
CODE	SGE1
TYPE - BUSINESS IDENTIFICATION SIGN	
SIZE - 3.0m WIDE X 7.8m TALL	
CODE	SGE2
TYPE - BUSINESS IDENTIFICATION SIGN	
SIZE - 3.0m WIDE X 3.0m TALL	
CODE	SGE3
TYPE - BUSINESS IDENTIFICATION SIGN	
SIZE - 3.0m WIDE X 7.8m TALL	
CODE	SGE4
TYPE - BUSINESS IDENTIFICATION SIGN	
SIZE - 3.0m WIDE X 3.0m TALL	

- ▼ LEVEL 2 B  
RL 22300
- ▼ LEVEL 2A  
RL 19500
- ▼ LEVEL 2  
RL 16700
- ▼ LEVEL 1  
RL 11300
- ▼ GROUND FLOOR  
RL 5900
- ▼ DATUM  
RL 0

2 ELEVATION EAST  
1 : 250

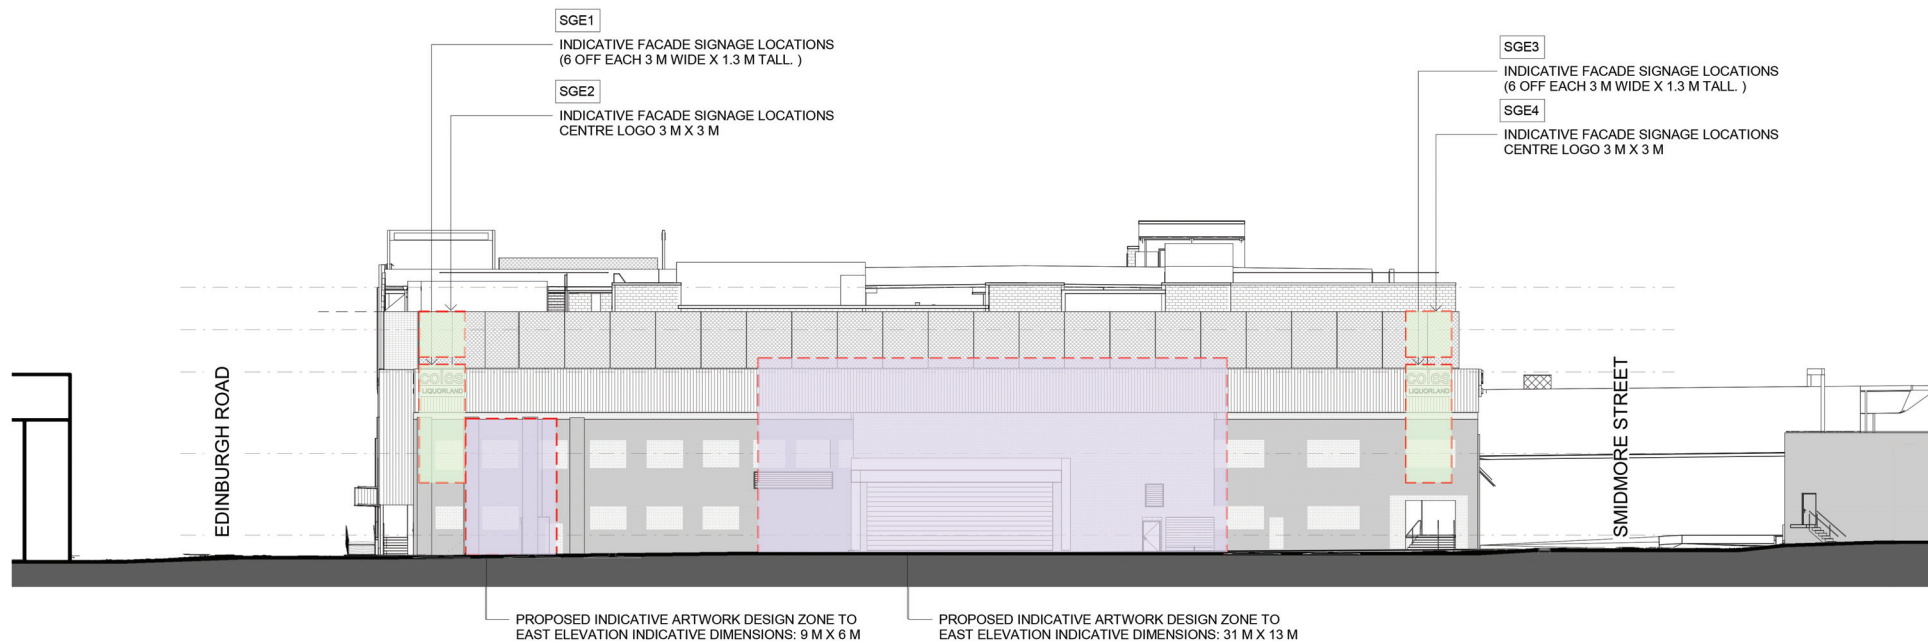

PROPOSED INDICATIVE ARTWORK DESIGN ZONE TO  
EAST ELEVATION INDICATIVE DIMENSIONS: 9 M X 6 M

PROPOSED INDICATIVE ARTWORK DESIGN ZONE TO  
EAST ELEVATION INDICATIVE DIMENSIONS: 31 M X 13 M

0 2.5 5 12.5 25m

A3 SCALED DRAWING

B 04/04/18 HS SECTION 75W SUBMISSION  
A 11/10/17 HS SECTION 75W SUBMISSION  
Rev. Date Initial Description  
Client


AMP CAPITAL

**Hames Sharley**  
hamessharley.com.au +61 2 8240 8900  
now registered architect, also trade 5987

Project  
**MARRICKVILLE METRO  
REDEVELOPMENT**  
34 VICTORIA ROAD MARRICKVILLE NSW 2204


Drawing Title  
**PROPOSED SIGNAGE EAST AND  
WEST ELEVATIONS**

Drawn By HS	Checked By HS	Scale @ A1 As indicated
Project No. 50980	Drawing No. EA112A	Revision B
Status 75W	SECTION 75W SUBMISSION	

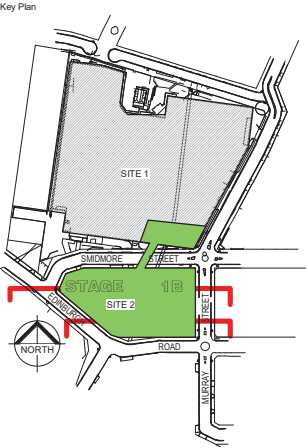


- AREA LEGEND
- |                      |              |
|----------------------|--------------|
| AMENITIES            | RETAIL       |
| CIRCULATION / PUBLIC | RETAIL - F&B |
| LOADING DOCK         | SERVICES     |
| MALL                 | STORAGE      |

- LEGEND
- TB - TROLLEY BAY  
BL - BOLLARD

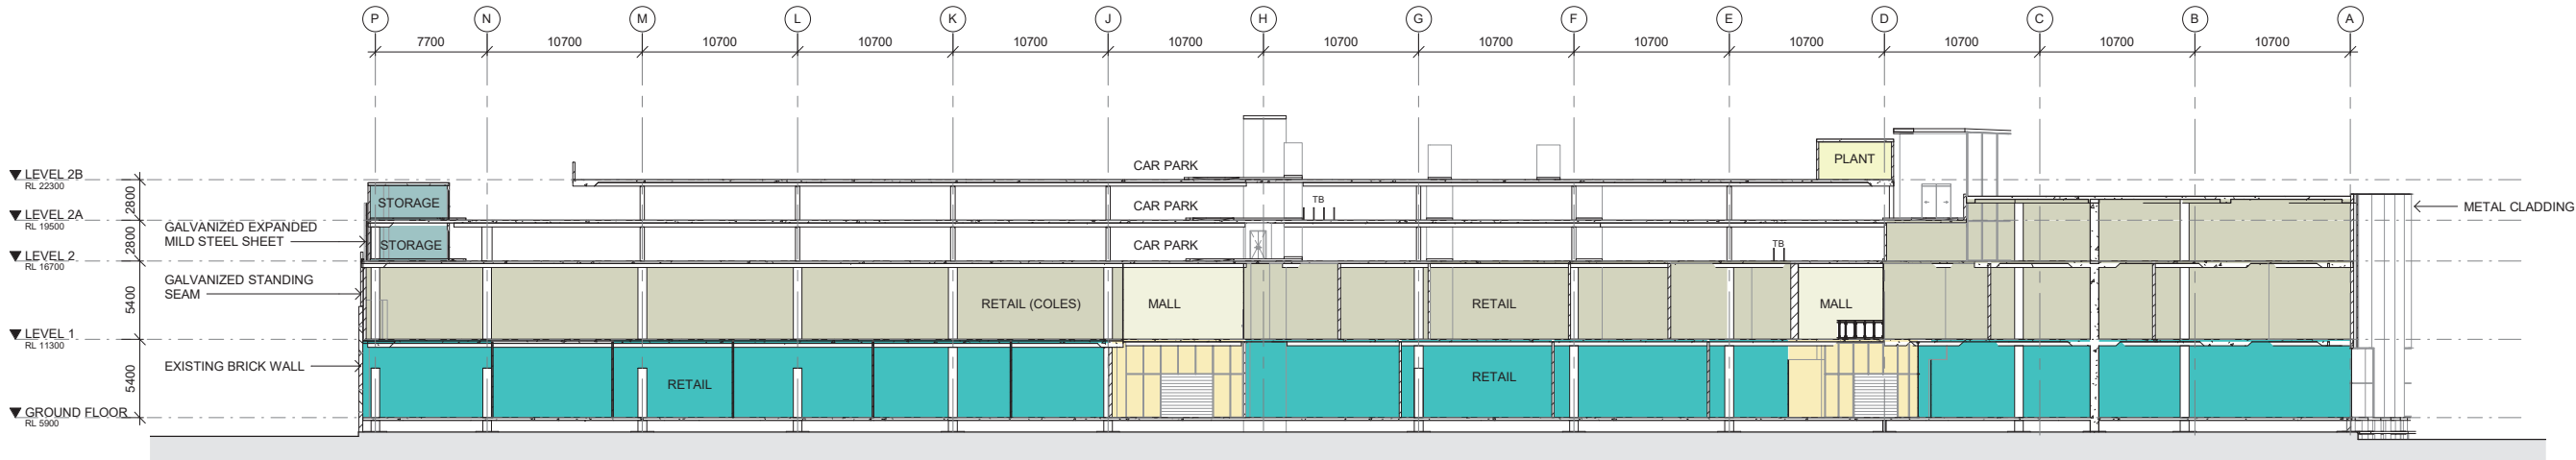

1 SECTION EAST/WEST  
1 : 250

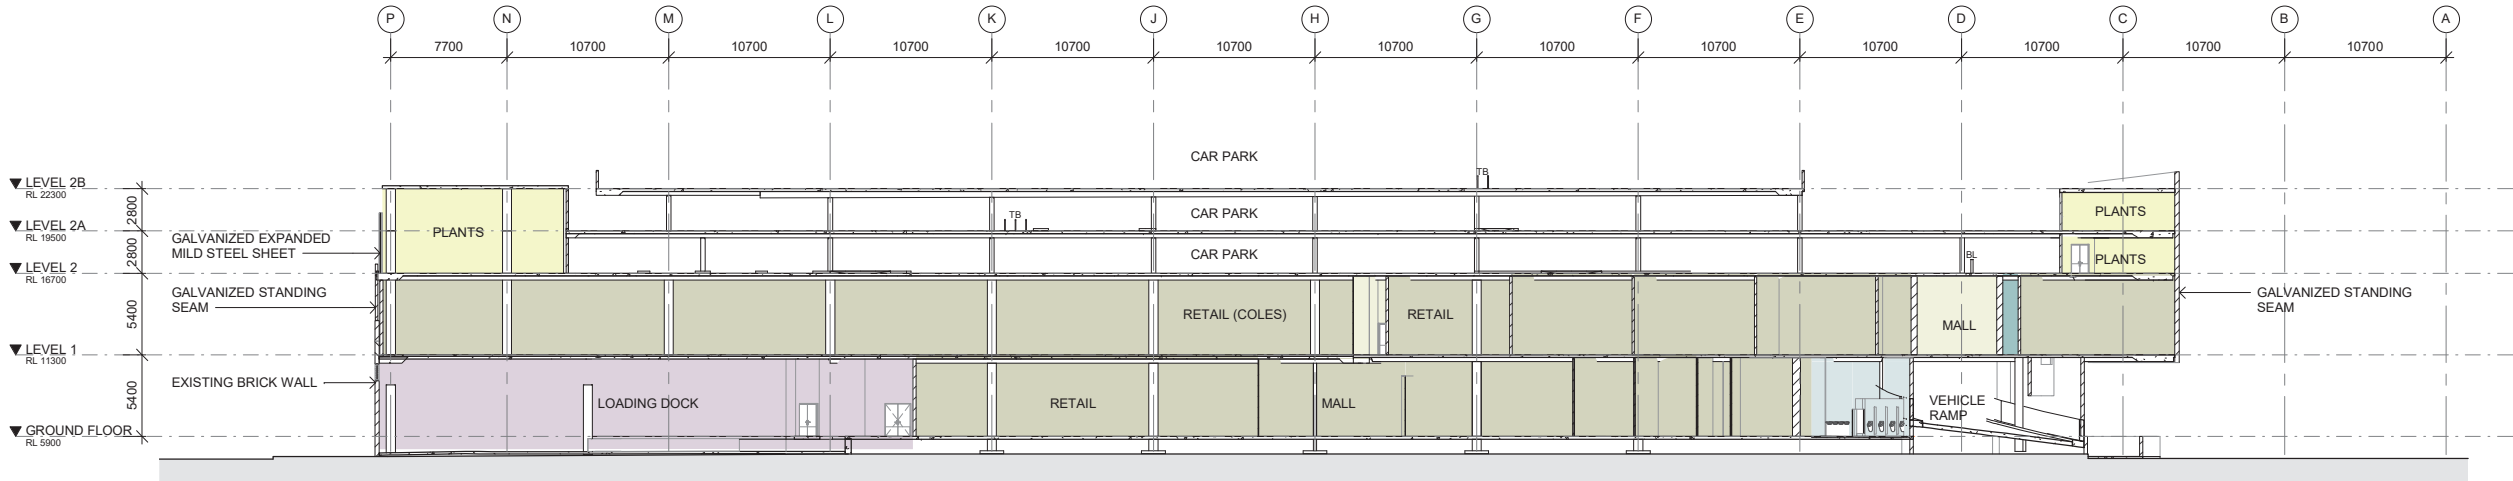

2 SECTION EAST / WEST  
1 : 250

0 2.5 5 12.5 25m

A 11/10/17 HS SECTION 75W SUBMISSION  
Rev. Date Initial Description  
Client



**Hames Sharley**  
hamesharley.com.au +61 2 8240 8900  
now registered architect: also nadia 5987

In Partnership With

Project  
**MARRICKVILLE METRO  
REDEVELOPMENT**  
34 VICTORIA ROAD MARRICKVILLE NSW 2204

Drawing Title  
**PROPOSED SECTIONS  
LONG SECTIONS**

Drawn By HS Checked By HS Scale @ A3 1 : 500 Scale @ A1 1 : 250

Project No. 50980 Drawing No. EA113 Revision A

Status  
**SECTION 75W SUBMISSION**  
75W

A3 SCALED DRAWING