
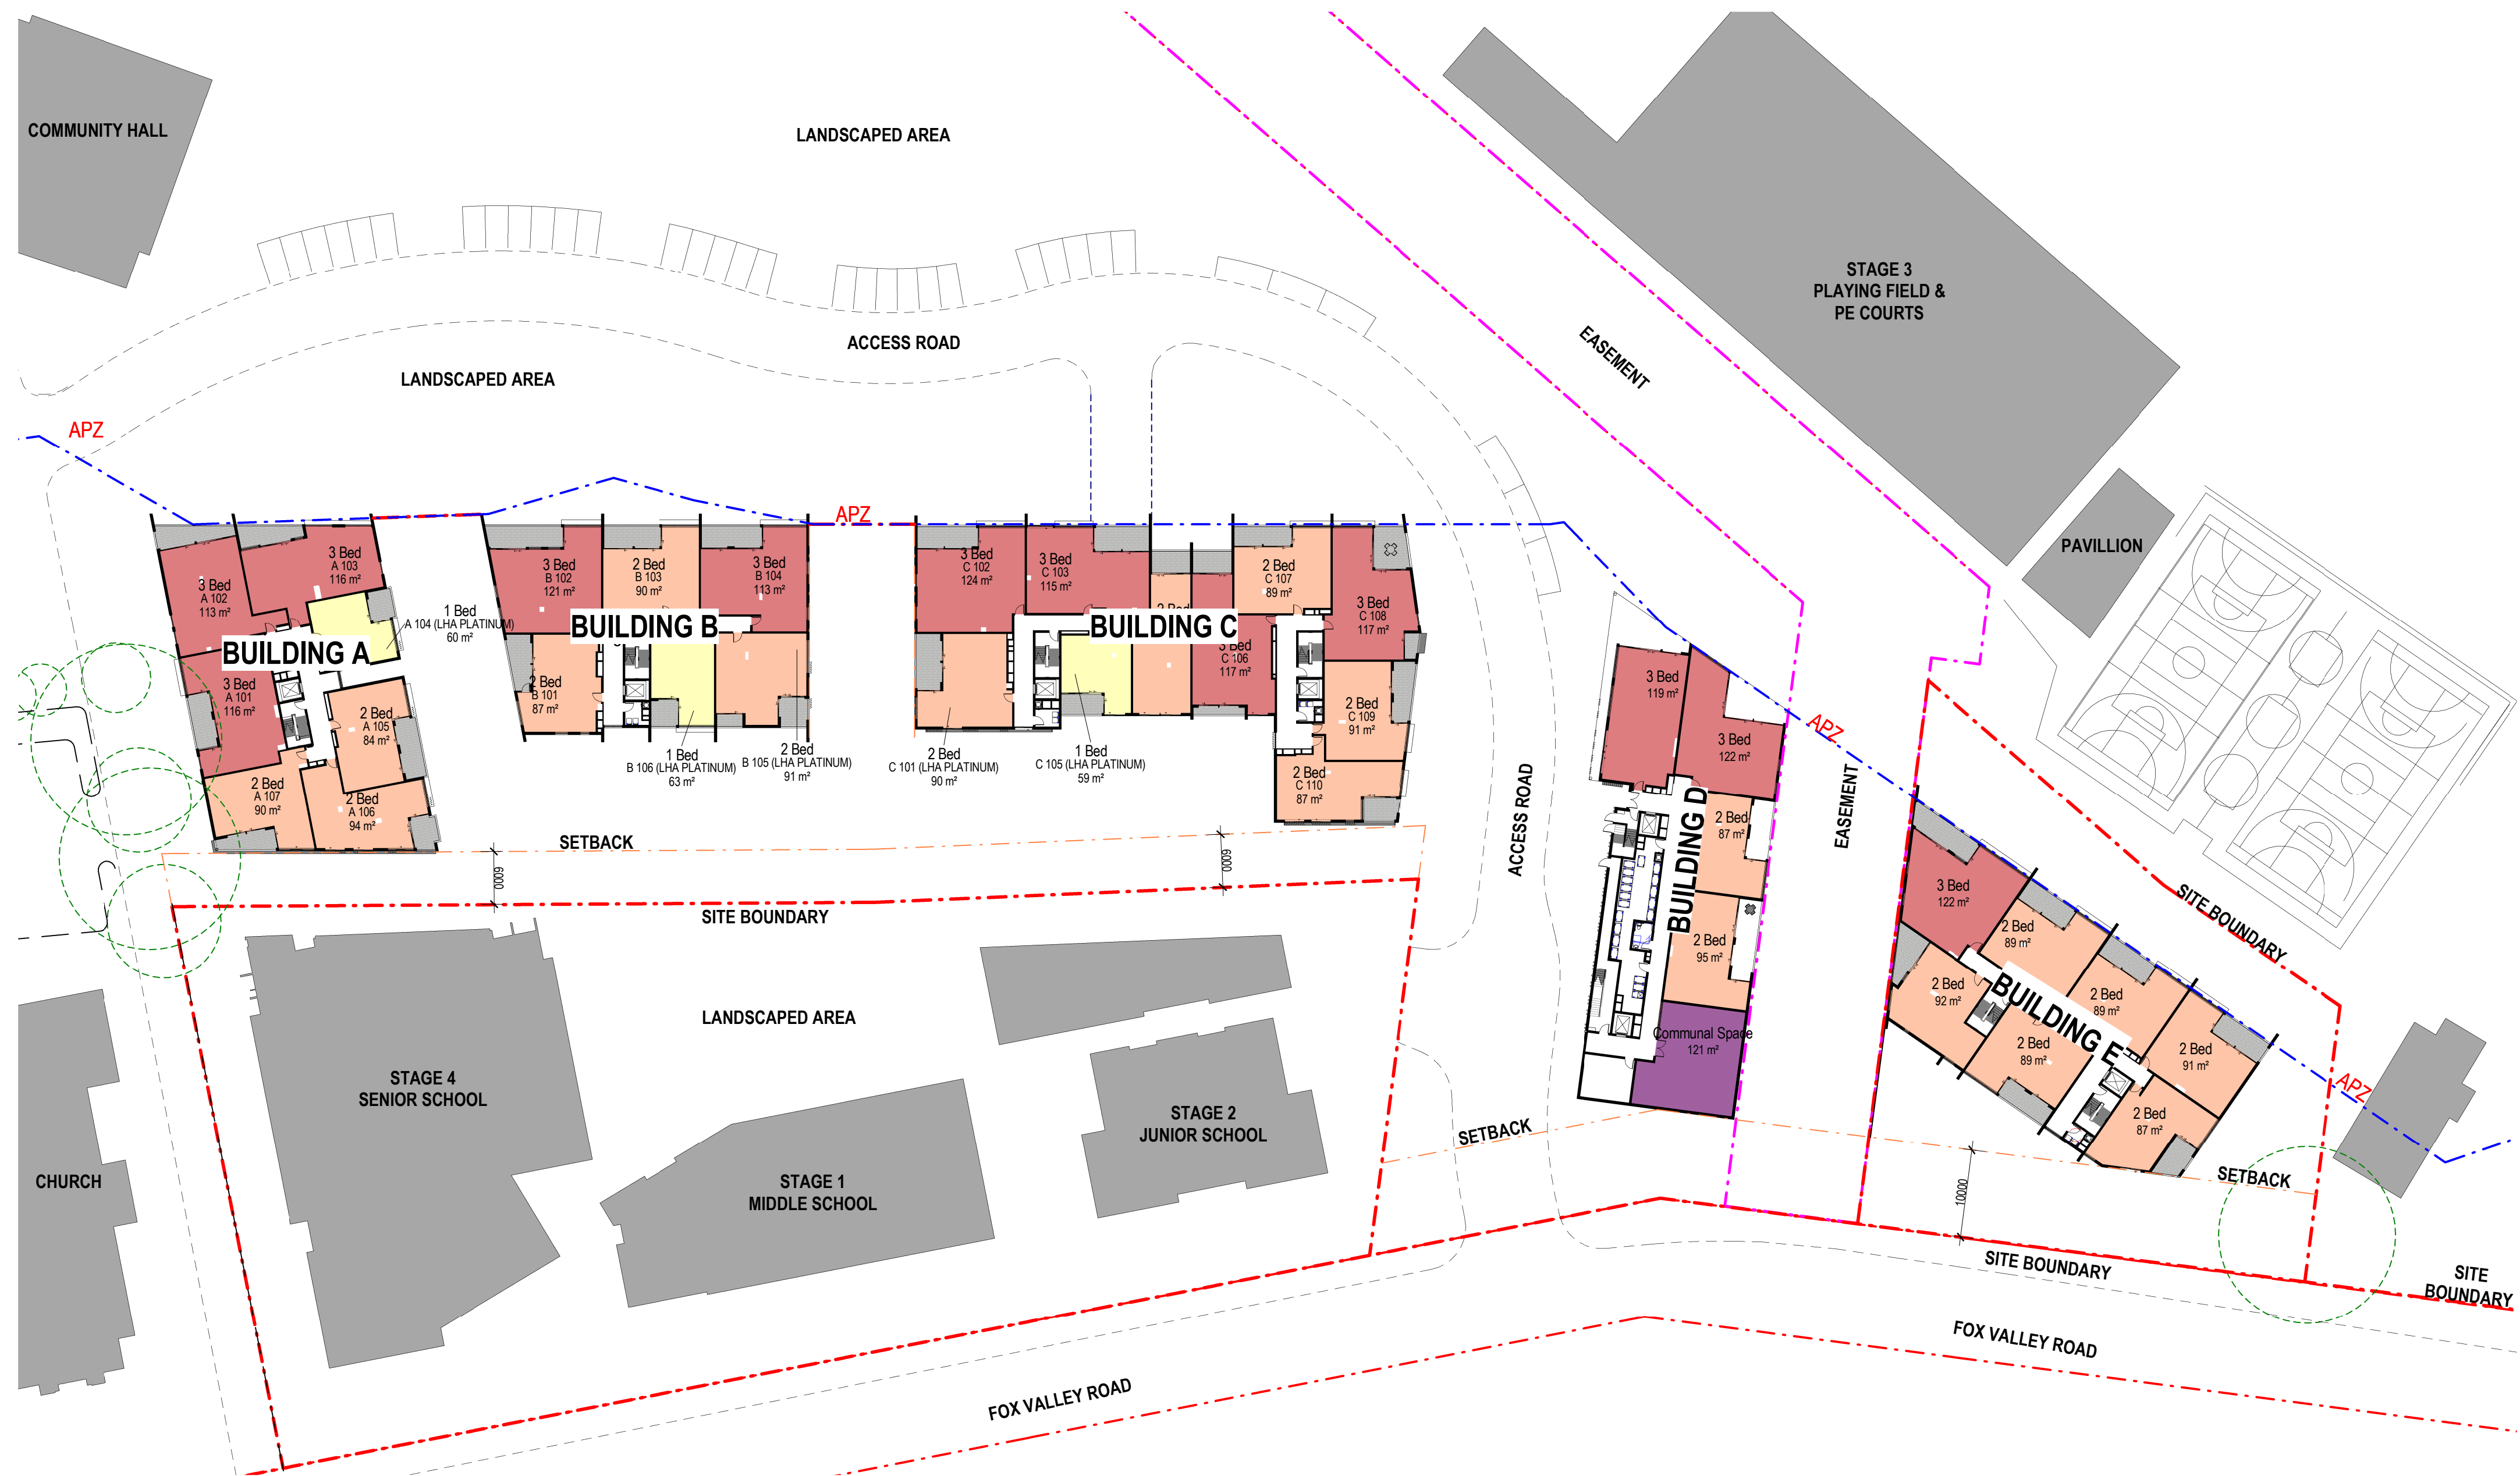


## LEGEND - FLOOR PLANS

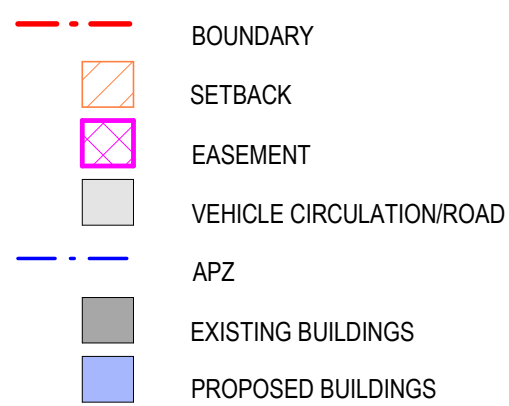

1 Level 1 - 3 - S75W  
1:500

## Amendments

Issue	Description	Date
A	DRAFT S75W ISSUE	12.12.2017
B	S75W ISSUE	14.12.2017
C	Revised S75W Issue	08.03.2018

## Amendments

Issue	Description	Date
A	DRAFT S75W ISSUE	12.12.2017
B	S75W ISSUE	14.12.2017
C	Revised S75W Issue	08.03.2018

## Consultant

Consultant  
Consultant  
Company  
ails  
Consultant  
Consultant  
Company  
ails  
Consultant  
Consultant  
Company  
ails

## Client

CAPITAL BLUESTONE  
Client Details

**GROUP GSA**

Group GSA Pty Ltd ABN 76 002 113 779  
Level 7, 80 William St East Sydney NSW  
Australia 2011  
www.groupgsa.com

T +612 9361 4144 F +612 9332 3458

architecture interior design urban design landscape  
nom architect M. Sheldon 5990

## Project Title

WAHROONGA ESTATE


## Drawing Title

S75W - TYPICAL LEVELS 1 - 3

This drawing is the copyright of Group GSA Pty Ltd and may not be altered, reproduced or transmitted in any form or by any means in part or in whole without the written permission of Group GSA Pty Ltd.  
All levels and dimensions are to be checked and verified on site prior to the commencement of any work, making of shop drawings or fabrication of components.  
Do not scale drawings. Use figured Dimensions.


## FOR INFORMATION

Plotted and checked by	NMLL	CG
Verified	-	Approved
Drawing Created (date)	Drawing Created (by)	NMLL
Scale	Project No	Drawing No
1:500	15044	A010
Issue	C	

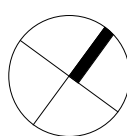


8/3/2018 12:22:43 PM



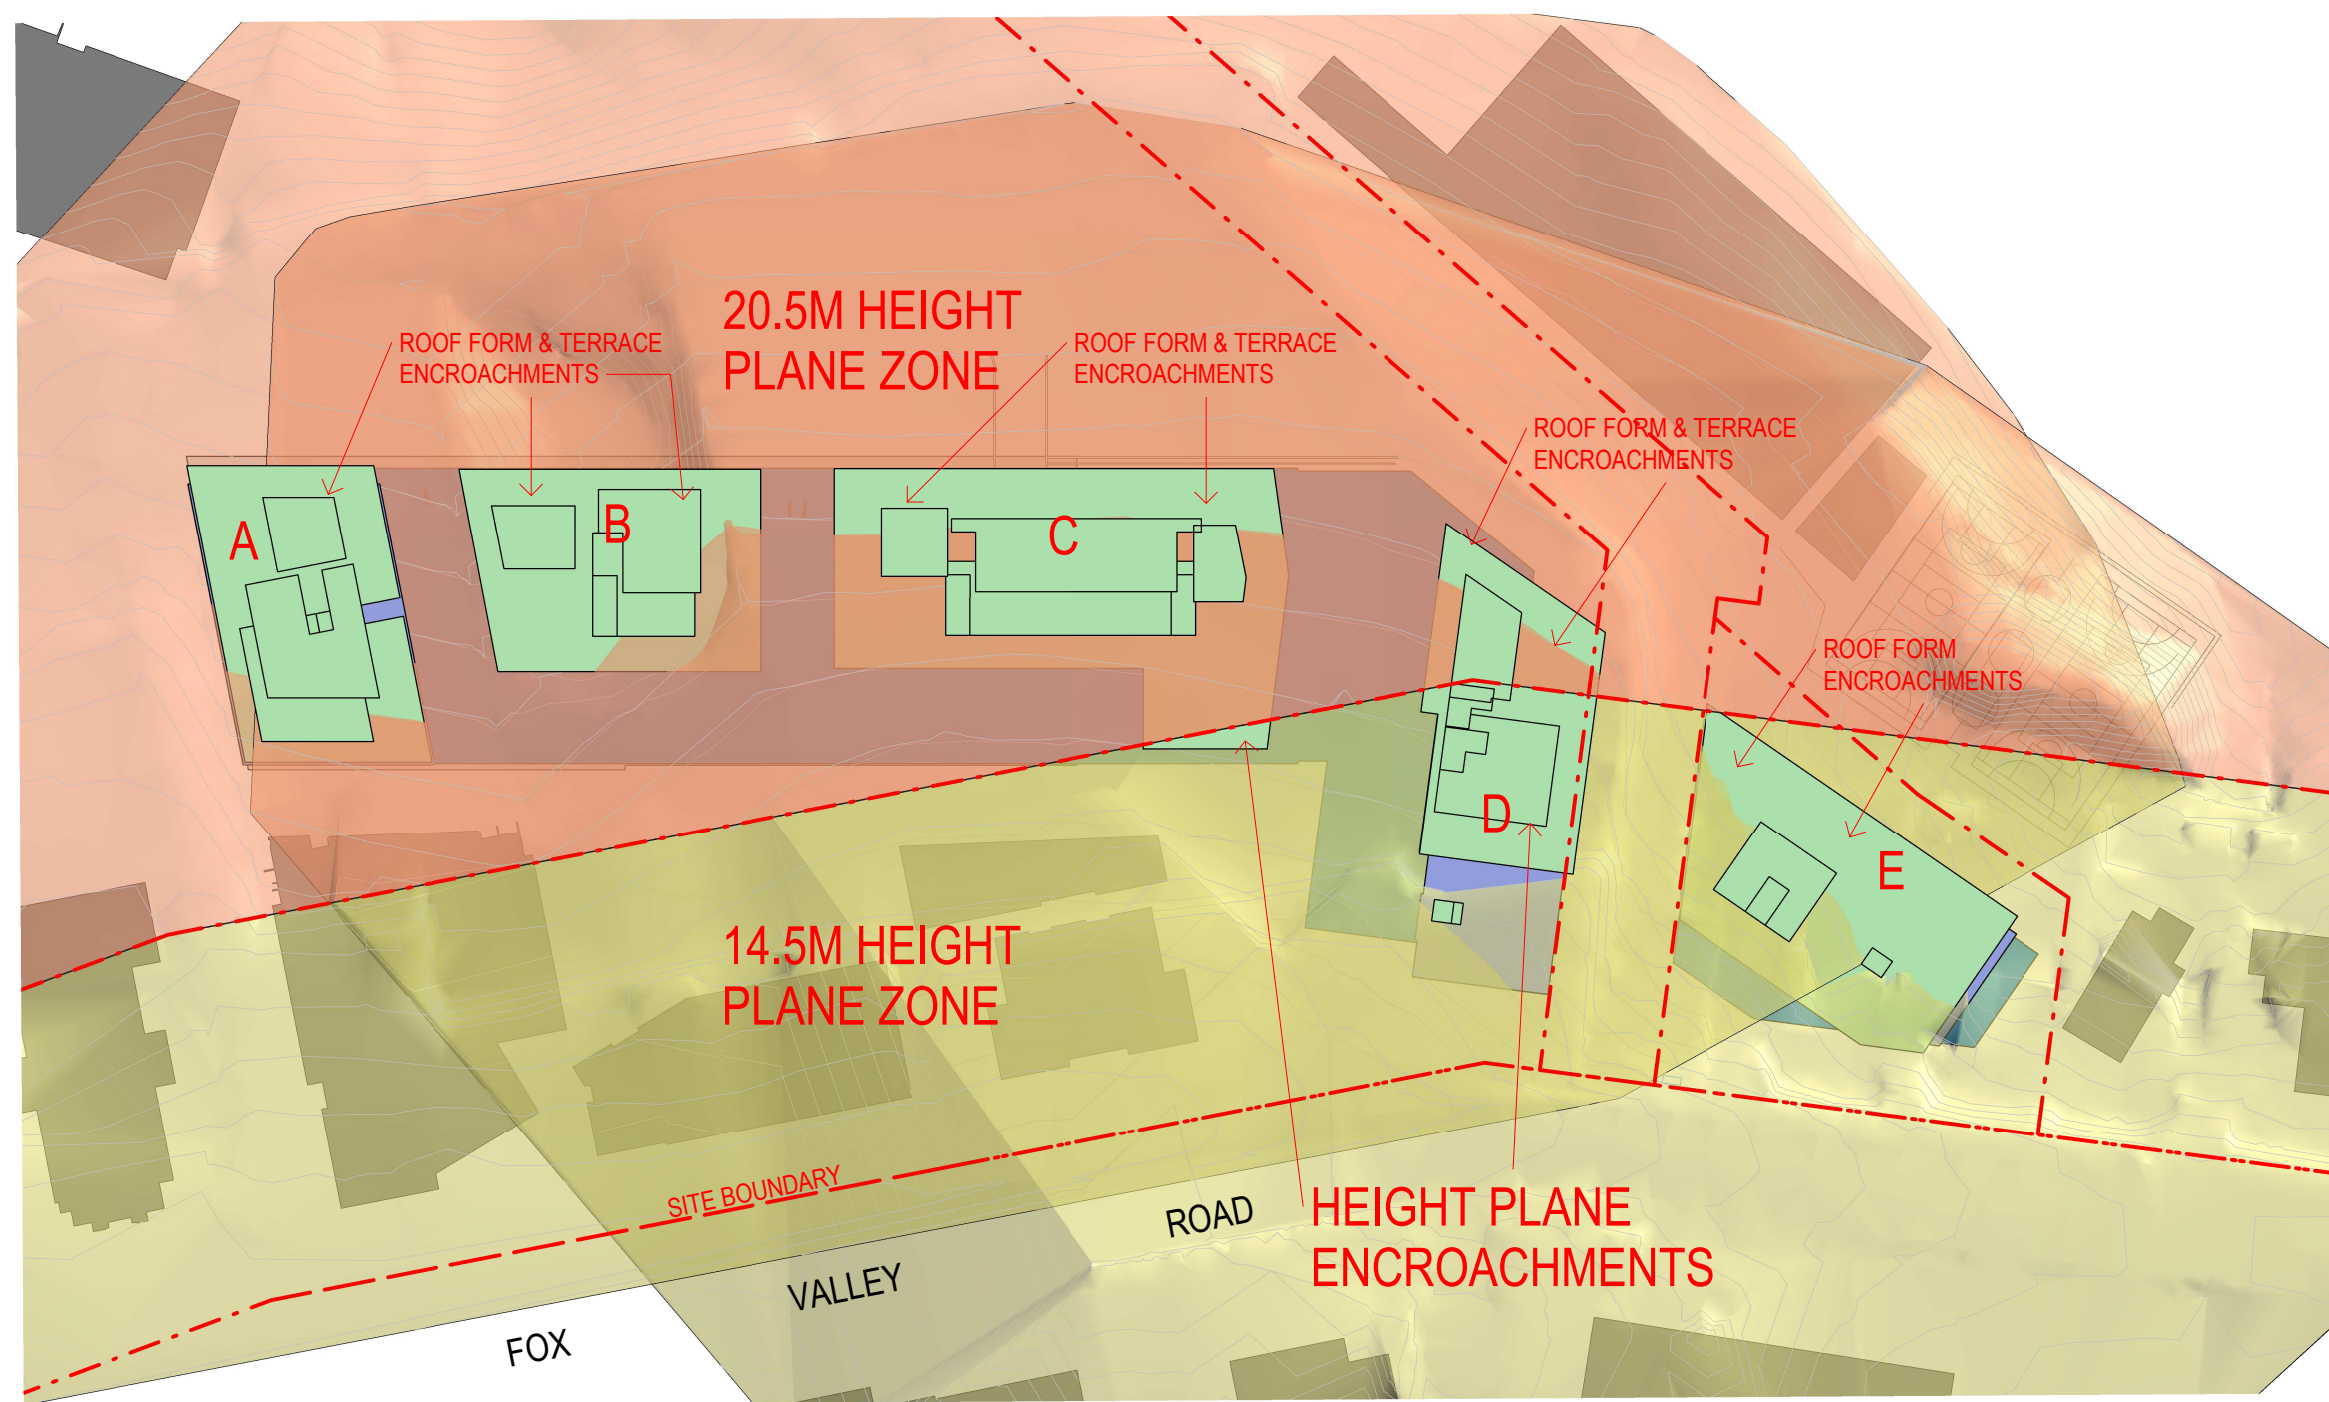


1 ENVELOPE HEIGHT PLAN  
1:1000

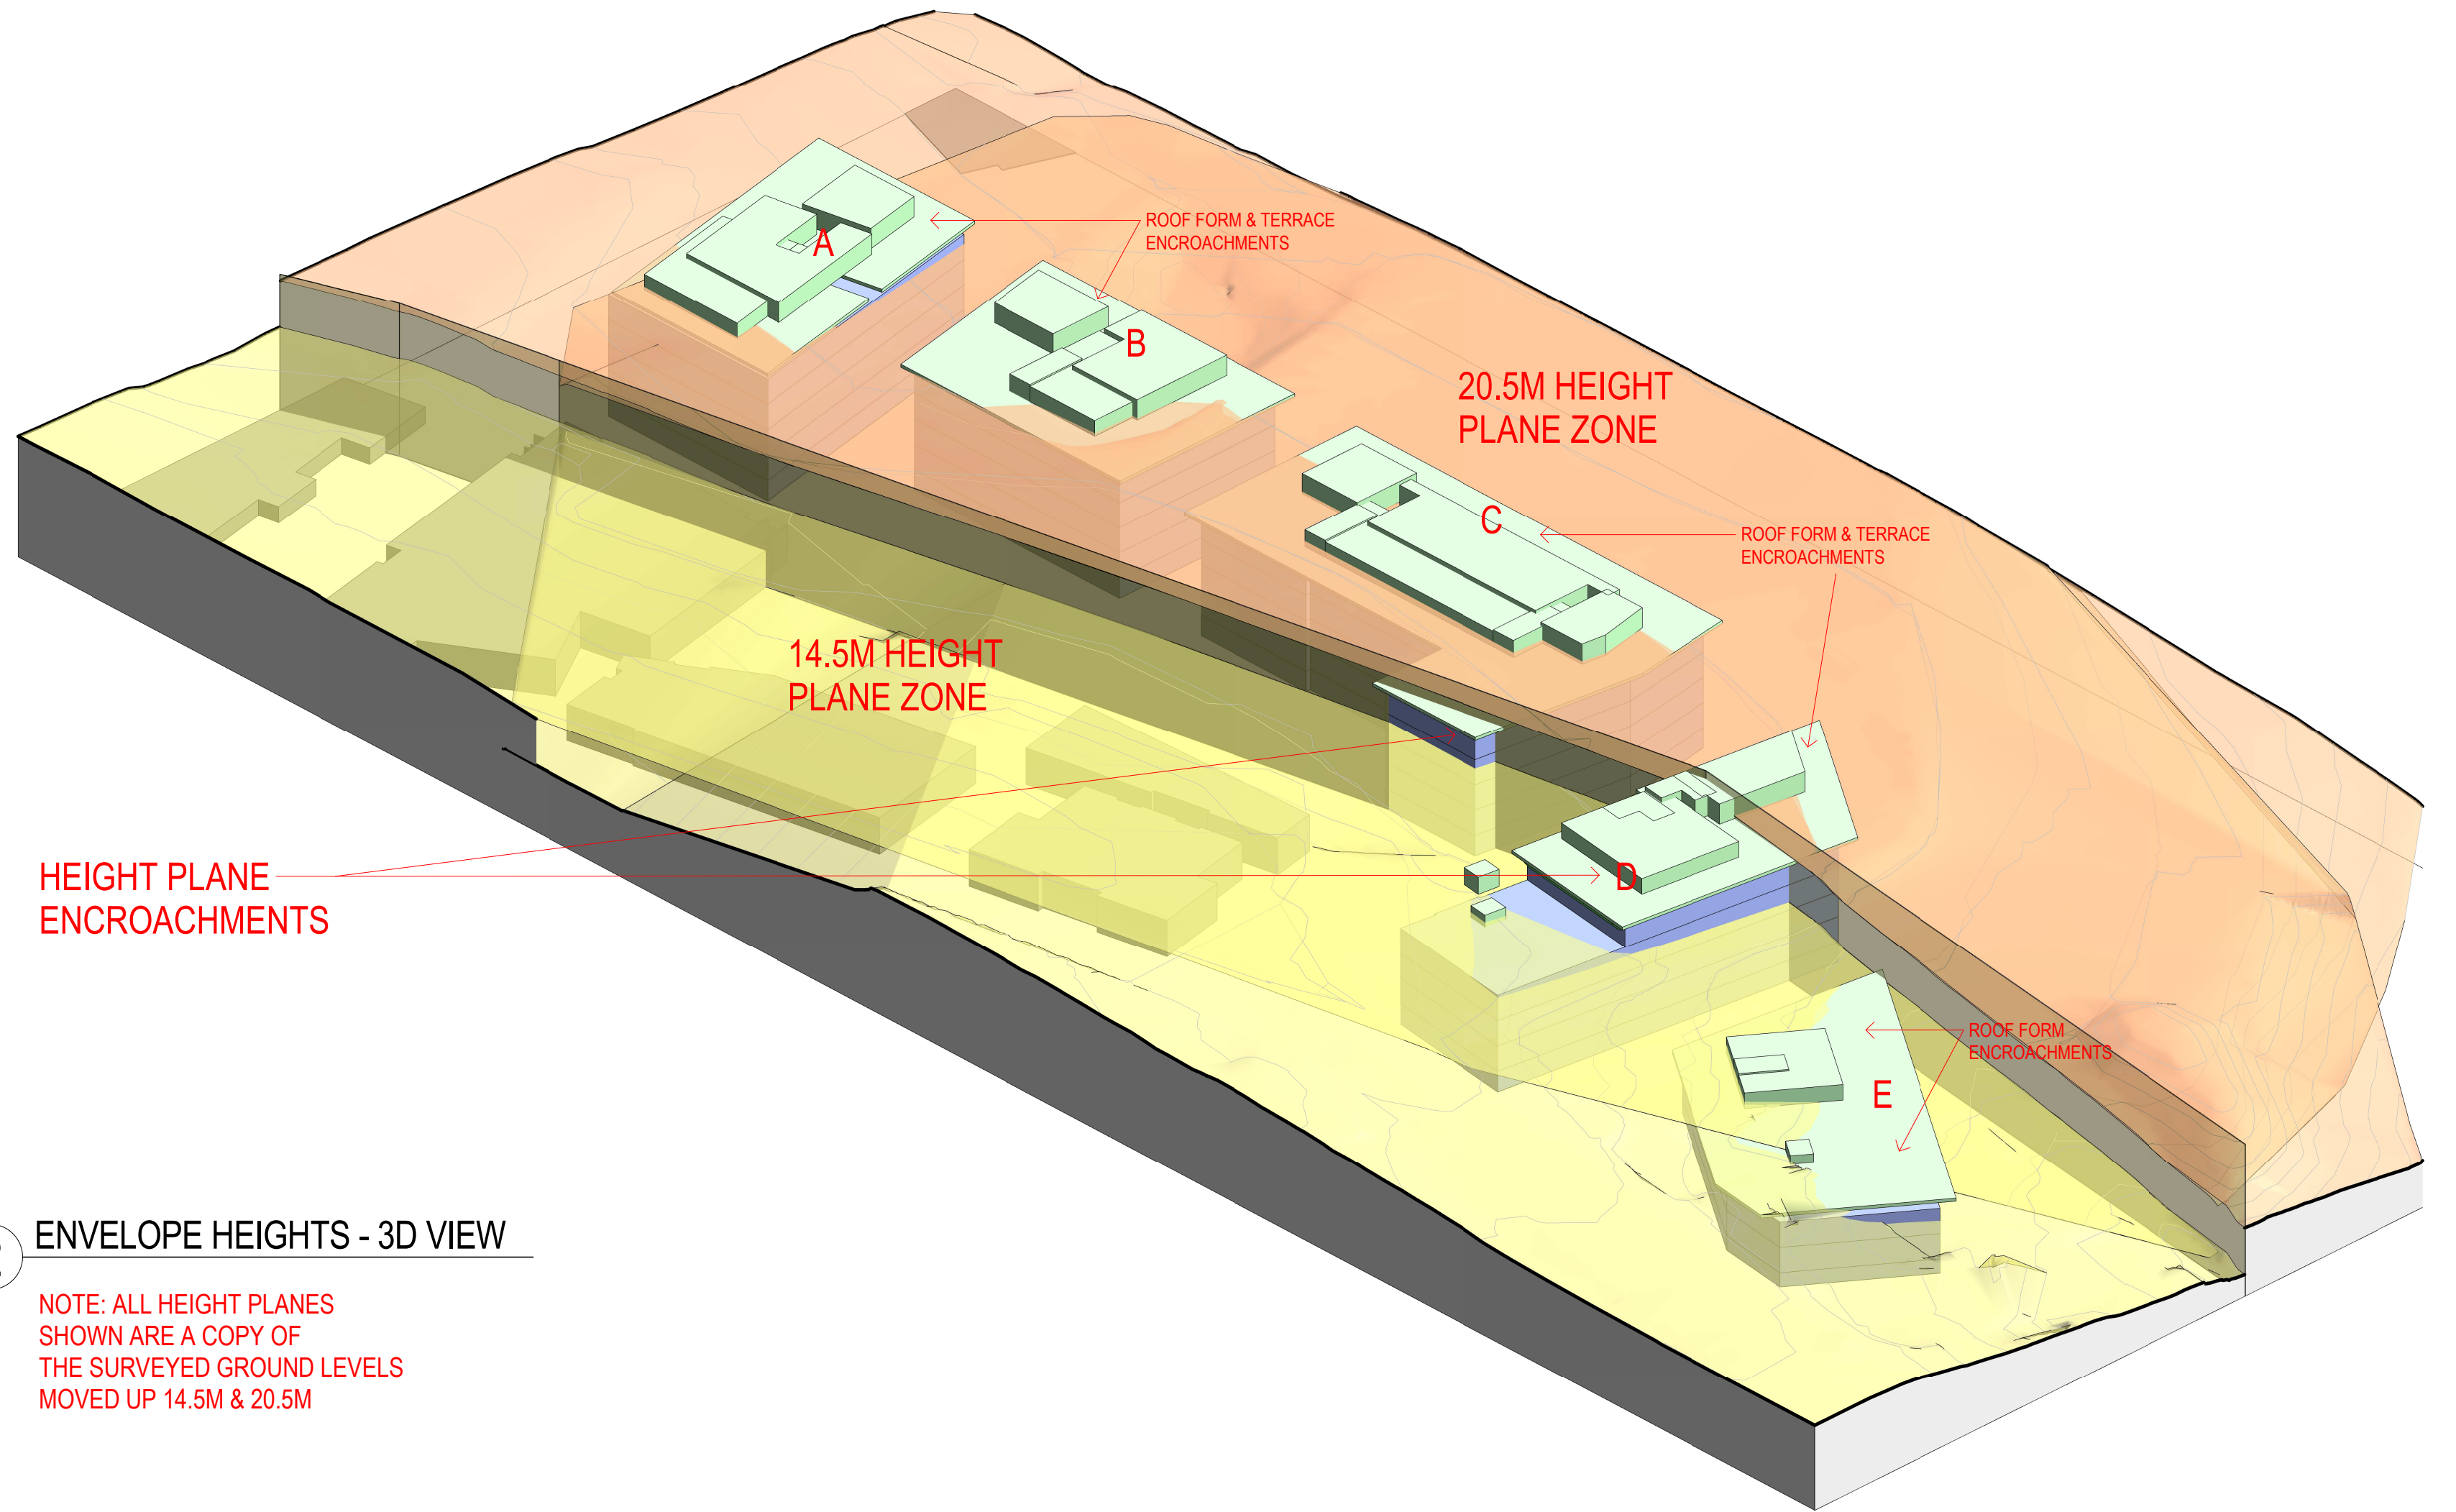


2 ENVELOPE HEIGHTS - 3D VIEW

NOTE: ALL HEIGHT PLANES  
SHOWN ARE A COPY OF  
THE SURVEYED GROUND LEVELS  
MOVED UP 14.5M & 20.5M

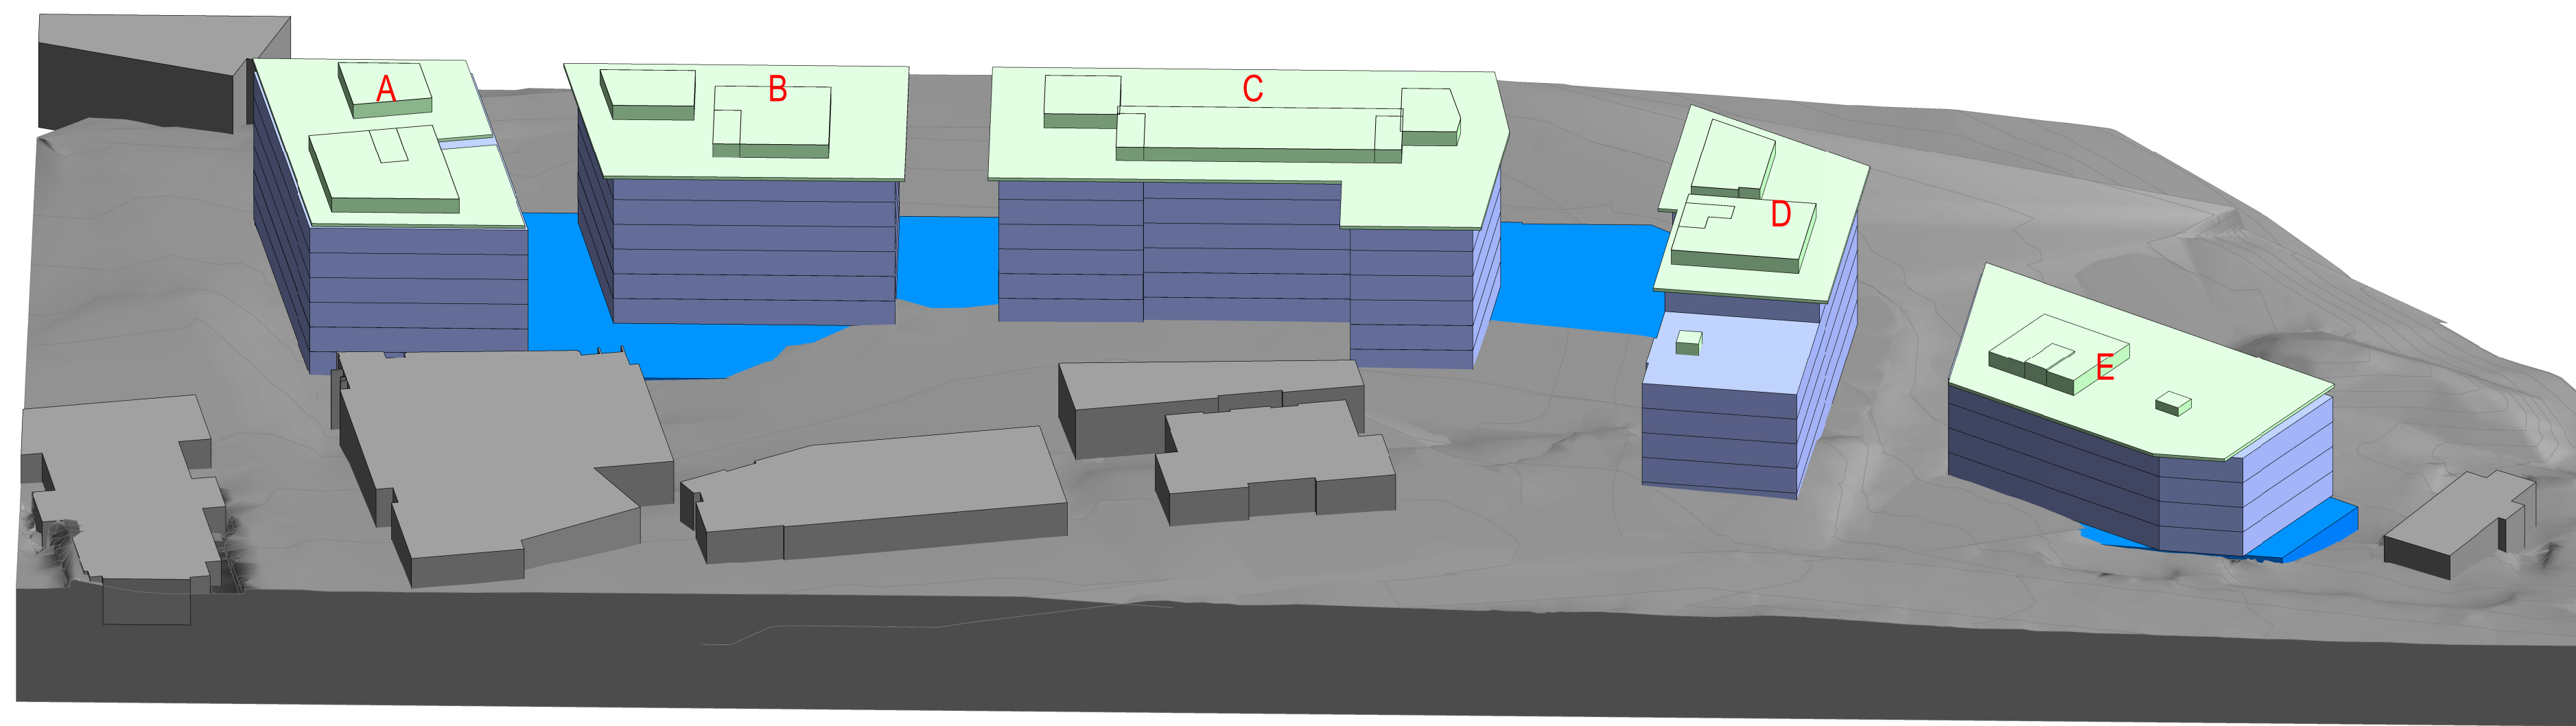

3 MASTERPLAN CONCEPT 3D

- ROOF
- RESIDENTIAL
- CARPARK

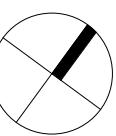

#### FOR INFORMATION

Plotted and checked by	NM.LL		
Verified	-	Approved	CG
Drawing Created (date)		Drawing Created (by)	NM.LL
			04/10/2017
Scale	Project No	Drawing No	Issue
As indicated	15044	A0100	H

Issue	Description	Date
A	CLIENT REVIEW	11.10.2017
B	CLIENT REVIEW	18.10.2017
C	CONCEPT PRESENTATION	25.10.2017
D	PRELIMINARY	07.11.2017
E	BUILDING E LEVELS	22.11.2017
F	DRAFT S75W ISSUE	12.12.2017
G	S75W ISSUE	14.12.2017
H	Revised S75W Issue	08.03.2018

Issue	Description	Date
A	CLIENT REVIEW	11.10.2017
B	CLIENT REVIEW	18.10.2017
C	CONCEPT PRESENTATION	25.10.2017
D	PRELIMINARY	07.11.2017
E	BUILDING E LEVELS	22.11.2017
F	DRAFT S75W ISSUE	12.12.2017
G	S75W ISSUE	14.12.2017
H	Revised S75W Issue	08.03.2018

Services  
**Insync Services**  
brett@insyncservices.com.au  
02 9262 3400  
Structure / Civil  
**TTW**  
Robertus.Pratikna@ttw.com.au, Stephen.Brain@ttw.com.au  
02 9439 7288  
Planning  
**Ethos Urban**  
moliver@ethosurban.com  
02 9956 6962

Client  
**CAPITAL BLUESTONE**  
trajun@capitalbluestone.com.au  
02 8072 4707


**GROUP GSA**  
Group GSA Pty Ltd ABN 76 002 113 779  
Level 7, 80 William St East Sydney NSW  
Australia 2011  
www.groupgsa.com  
T +612 9361 4144 F +612 9332 3458  
architecture interior design urban design landscape  
nom architect M. Sheldon 9990  
Do not scale drawings. Use figured Dimensions.

Project Title  
**WAHROONGA ESTATE**  
**S75W 3D ENVELOPE ASSESSMENT**  
This drawing is the copyright of Group GSA Pty Ltd and may not be altered, reproduced or transmitted in any form or by any means in part or in whole without the written permission of Group GSA Pty Ltd.  
All levels and dimensions are to be checked and verified on site prior to the commencement of any work, making of shop drawings or fabrication of components.  
Do not scale drawings. Use figured Dimensions.



LEGEND - FLOOR PLANS

- BOUNDARY
- SETBACK
- EASEMENT
- VEHICLE CIRCULATION/ROAD
- APZ
- EXISTING BUILDINGS
- PROPOSED BUILDINGS

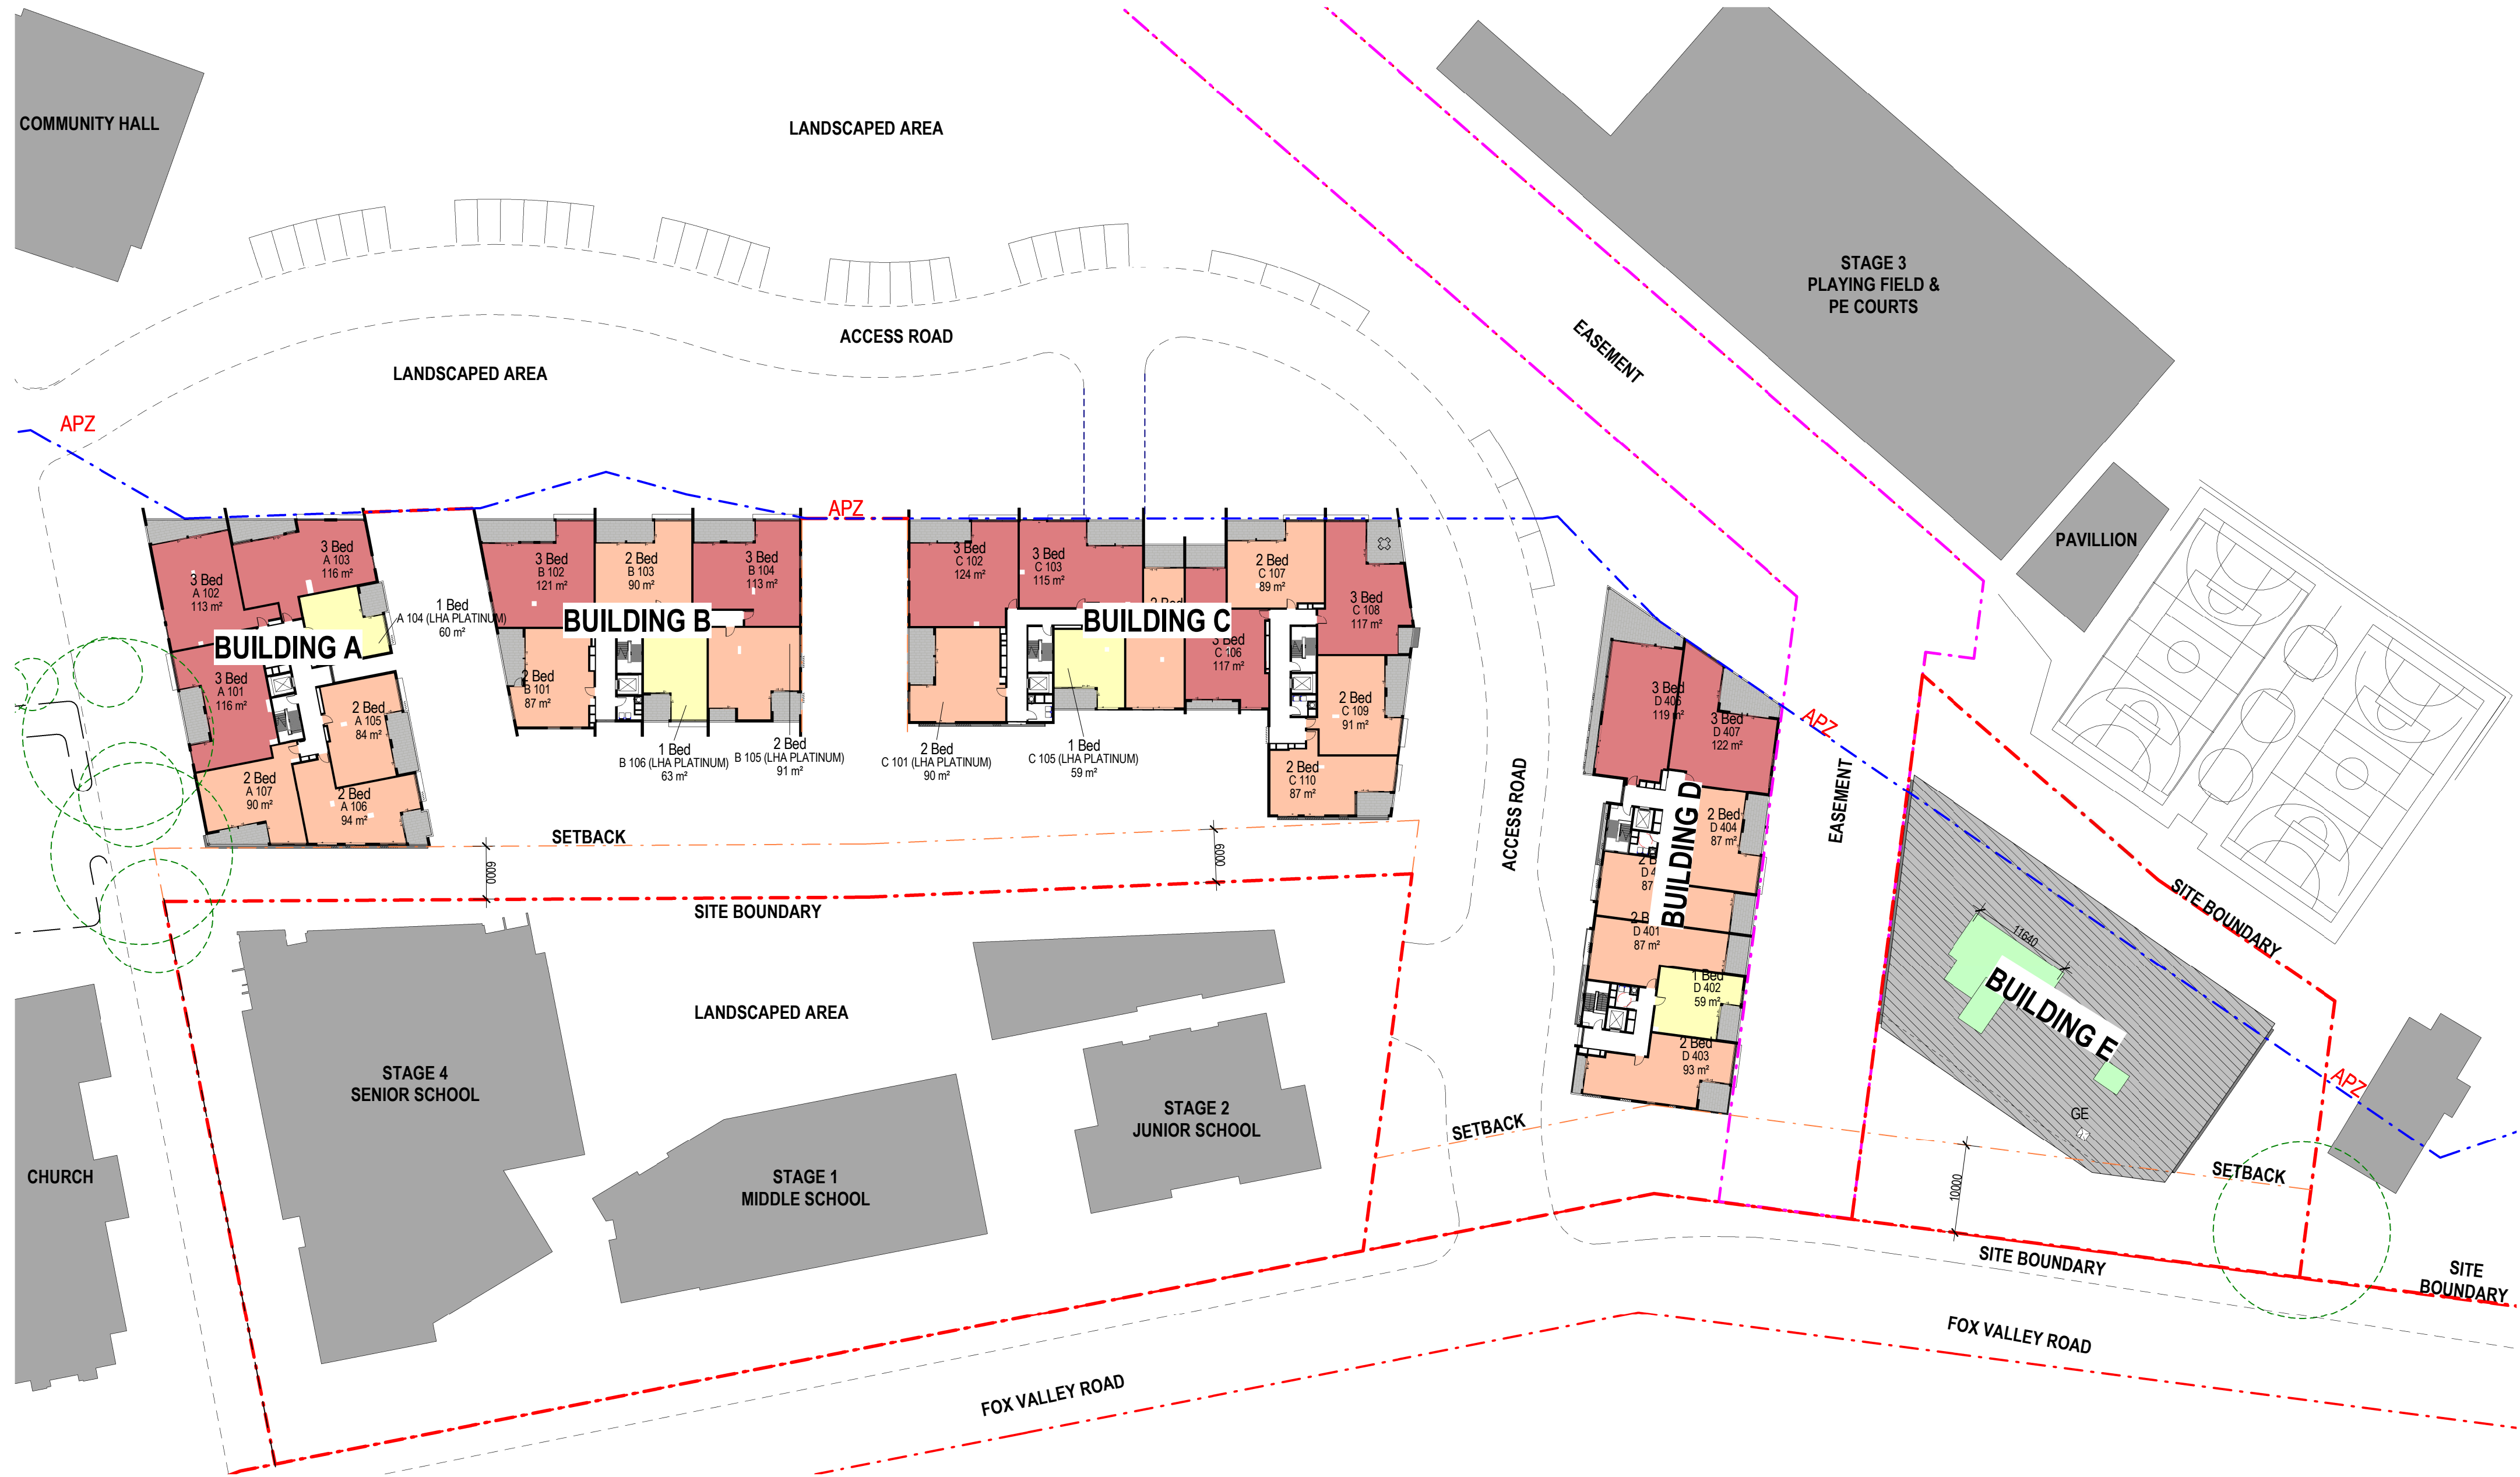

1 Level 4 - S75W  
1: 500

Amendments		
Issue	Description	Date
A	DRAFT S75W ISSUE	12.12.2017
B	S75W ISSUE	14.12.2017
C	REVISED S75W ISSUE	30.01.2018
D	Revised S75W Issue	08.03.2018

Amendments		
Issue	Description	Date
A	DRAFT S75W ISSUE	12.12.2017
B	S75W ISSUE	14.12.2017
C	REVISED S75W ISSUE	30.01.2018
D	Revised S75W Issue	08.03.2018

Consultant	
Consultant	Company
Consultant	Company
Consultant	Company
Consultant	Company
Consultant	Company

Client	
Client	CAPITAL BLUESTONE
Client Details	

**GROUP GSA**  
Group GSA Pty Ltd ABN 76 002 113 779  
Level 7, 80 William St East Sydney NSW  
Australia 2011  
www.groupgsa.com  
T +612 9361 4144 F +612 9332 3458


architecture interior design urban design landscape  
north architect M. Sheldon 9990

Project Title  
**WAHROONGA ESTATE**  
Drawing Title

**S75W - LEVEL 4**

This drawing is the copyright of Group GSA Pty Ltd and may not be altered, reproduced or transmitted in any form or by any means in part or in whole without the written permission of Group GSA Pty Ltd.  
All levels and dimensions are to be checked and verified on site prior to the commencement of any work, making of shop drawings or fabrication of components.  
Do not scale drawings. Use figured Dimensions.

FOR INFORMATION			
Plotted and checked by	NMLL		
Verified	-	Approved	CG
Drawing Created (date)		Drawing Created (by)	NMLL
			2018
Scale	Project No	Drawing No	Issue
1: 500	15044	A011	D

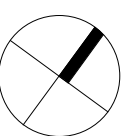


8/3/2018 12:22:58 PM



LEGEND - FLOOR PLANS

- BOUNDARY
- SETBACK
- EASEMENT
- VEHICLE CIRCULATION/ROAD
- APZ
- EXISTING BUILDINGS
- PROPOSED BUILDINGS

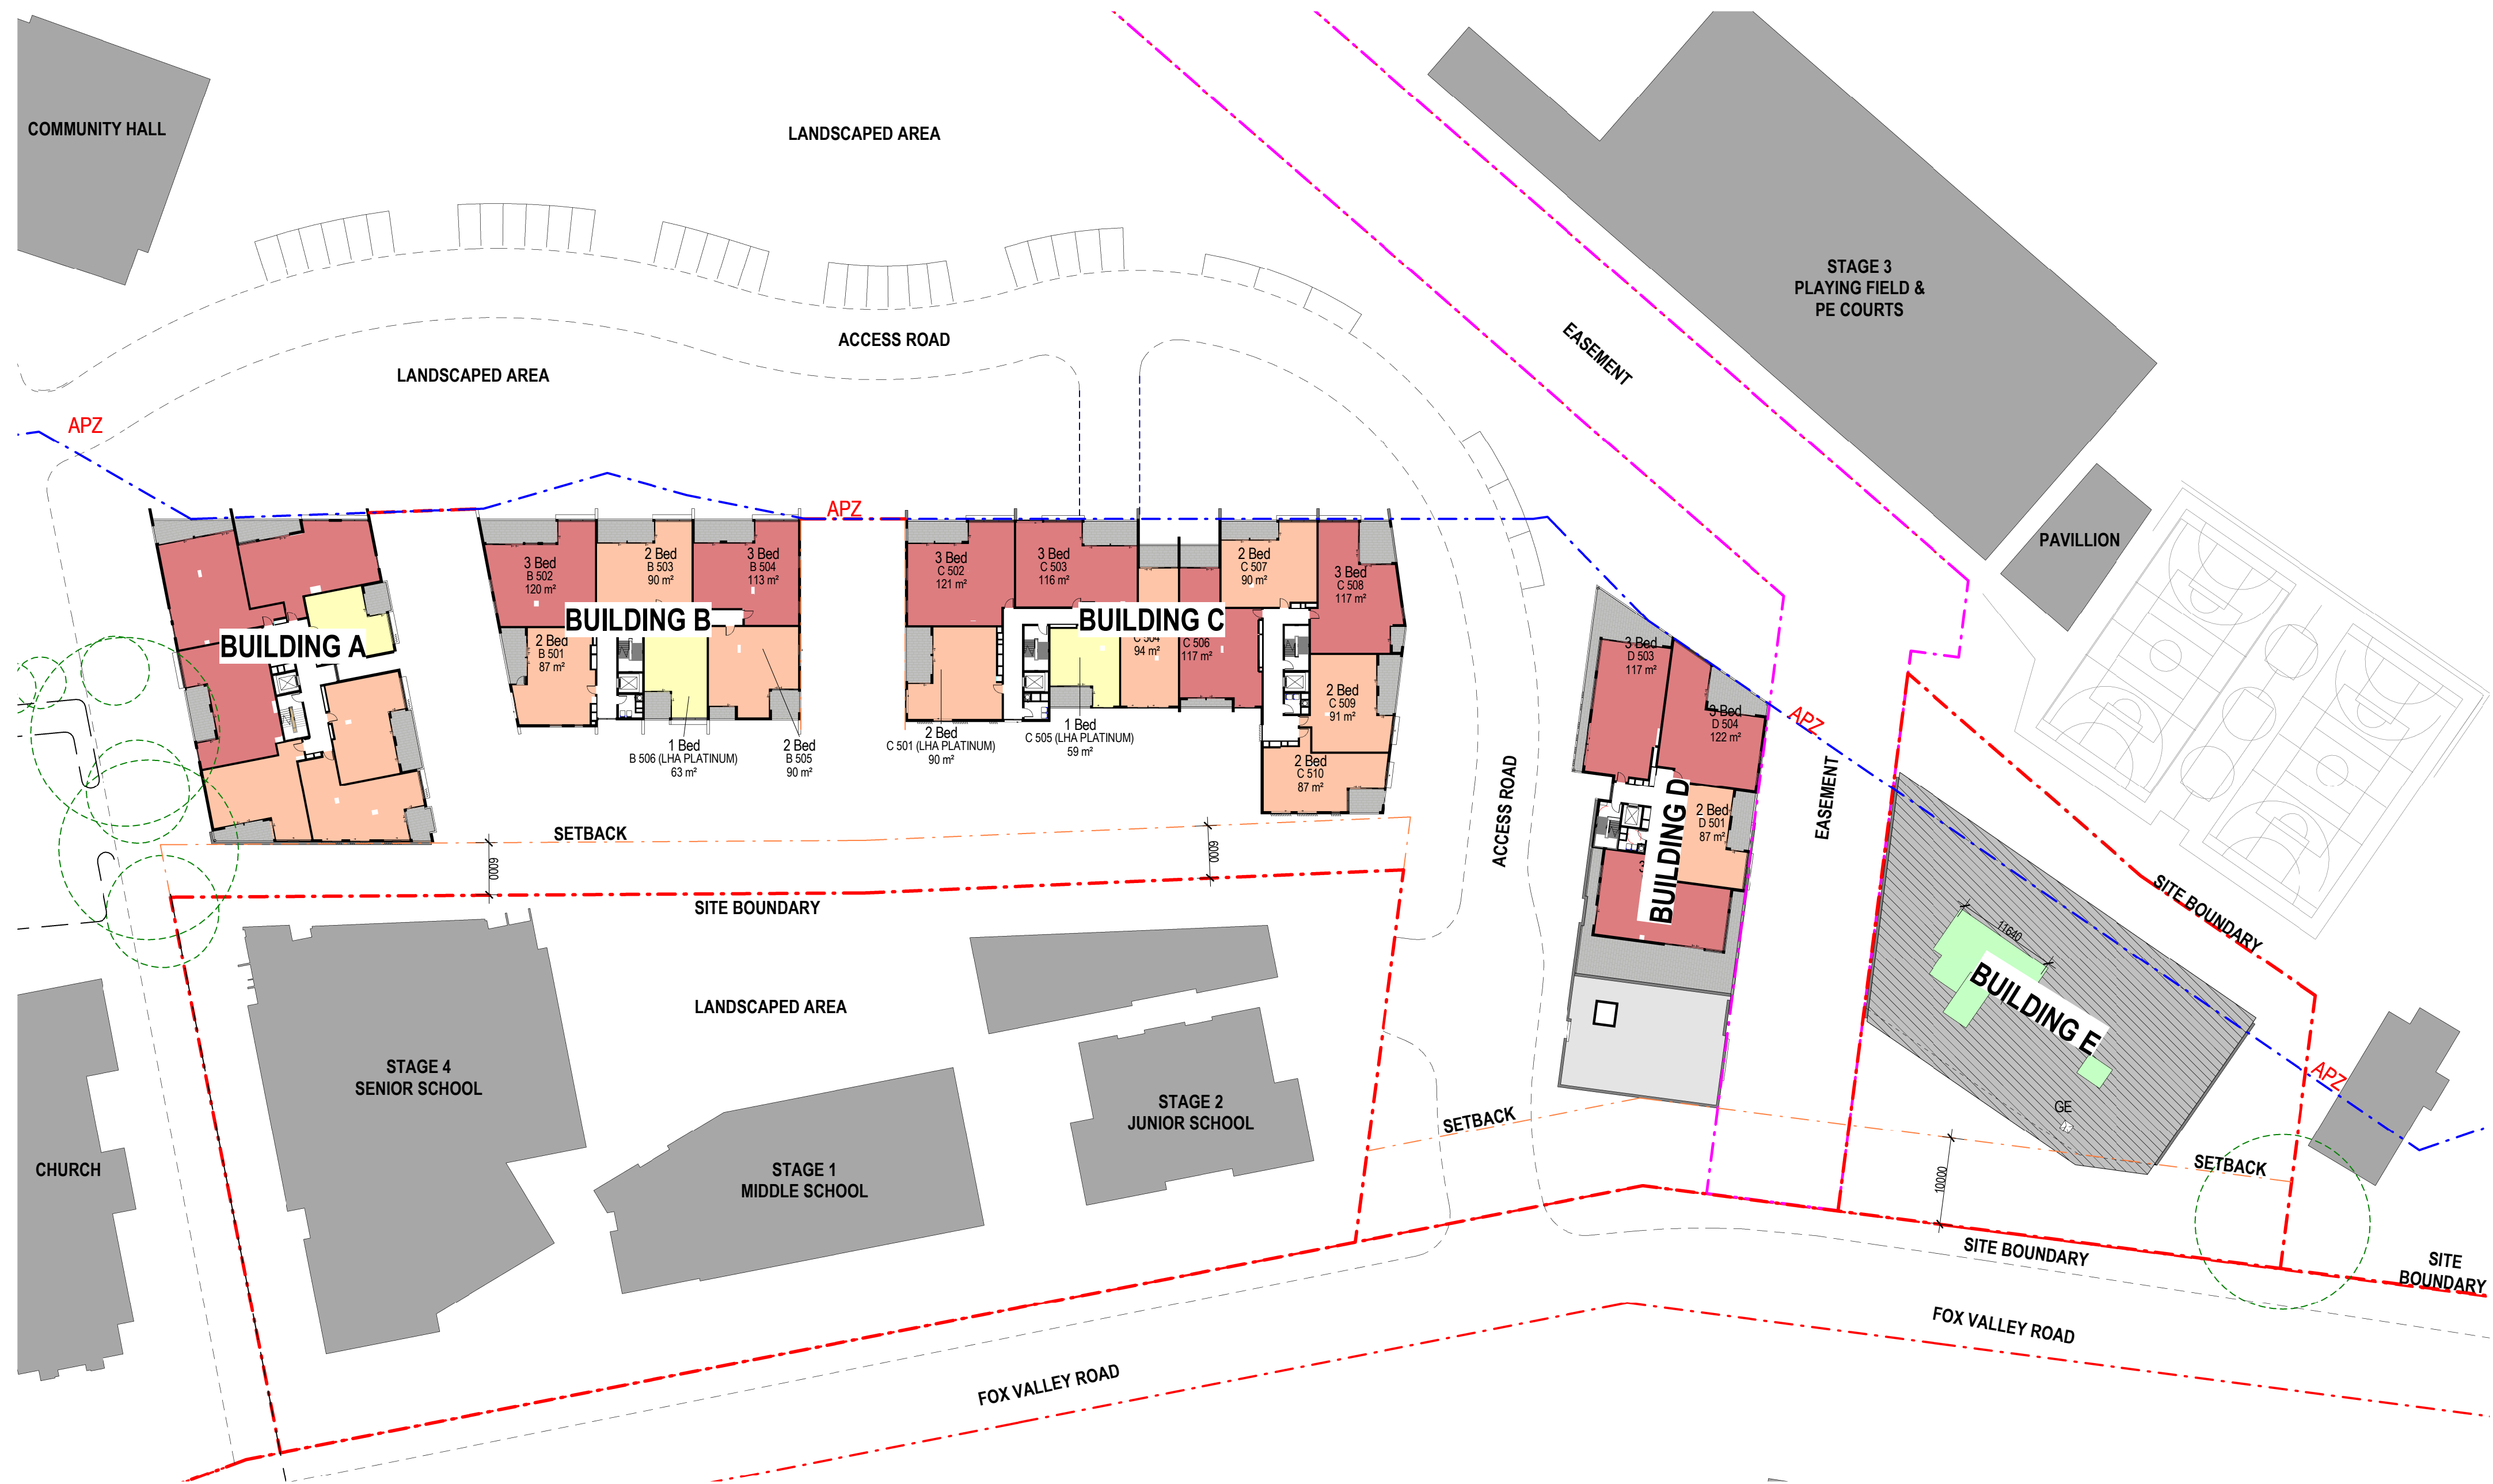

1 Level 5 - S75W  
1:500

Amendments		
Issue	Description	Date
A	DRAFT S75W ISSUE	12.12.2017
B	S75W ISSUE	14.12.2017
C	REVISED S75W ISSUE	30.01.2018
D	Revised S75W Issue	08.03.2018

Amendments		
Issue	Description	Date
A	DRAFT S75W ISSUE	12.12.2017
B	S75W ISSUE	14.12.2017
C	REVISED S75W ISSUE	30.01.2018
D	Revised S75W Issue	08.03.2018

Consultant	
Consultant	Company
Consultant	Company
Consultant	Company
Consultant	Company
Consultant	Company
Consultant	Company

Client	
Client	CAPITAL BLUESTONE
Client Details	



Group GSA Pty Ltd ABN 76 002 113 779  
Level 7, 80 William St East Sydney NSW  
Australia 2011  
www.groupgsa.com

T +612 9361 4144 F +612 9332 3458

architecture interior design urban design landscape  
north architect M. Sheldon 9990


Do not scale drawings. Use figured Dimensions.

Project Title  
**WAHROONGA ESTATE**  
Drawing Title

**S75W - LEVEL 5**

This drawing is the copyright of Group GSA Pty Ltd and may not be altered, reproduced or transmitted in any form or by any means in part or in whole without the written permission of Group GSA Pty Ltd.  
All levels and dimensions are to be checked and verified on site prior to the commencement of any work, making of shop drawings or fabrication of components.  
Do not scale drawings. Use figured Dimensions.

FOR INFORMATION			
Plotted and checked by	NMML		
Verified	-	Approved	CG
Drawing Created (date)		Drawing Created (by)	NMML
			2018
Scale	Project No	Drawing No	Issue
1:500	15044	A012	D

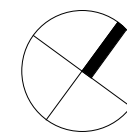

8/3/2018 12:23:08 PM