


NOTES:  
Builder / Contractor shall verify job dimensions before any job commences.  
Figured dimensions take precedence over drawings and job dimensions.  
All shop drawings shall be submitted to the Architect/Consultant, and manufacture shall not commence prior to return of inspected shop drawings by the Architect/Consultant.  
All wall set-out dimensions (14 series and 50-59 series drawings) are dimensioned to the external faces of the studs.

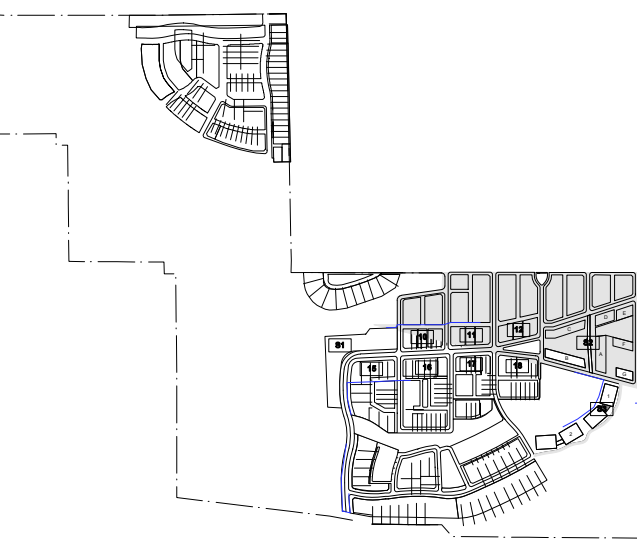

KEY PLAN			
KEY	LAUNDRY	L/D	LIVING/DINING
LDY	BALCONY	K	KITCHEN
B1	BEDROOM1	STO	STORAGE
B2	BEDROOM2	AC	AIR CONDITIONING
B3	BEDROOM3	CPE	CARPARK EXHAUST

REVISIONS		
DA2	REVISED DA ISSUE	08.12.08
DA	DA ISSUE	14.6.07
SK3	CLIENT/CONSULTANT ISSUE	1.6.07
SK2	CLIENT/CONSULTANT ISSUE	21.5.07
SK1	CLIENT ISSUE	7.5.07

REV	DESCRIPTION	DATE
-----	-------------	------

CONSULTANT TEAM		
-----------------	--	--

PLANNING/LANDSCAPE ARCHITECTURE EDAW 2-14 Mountain St. Ultimo NSW 2007 T (02) 9212 3666 F (02) 9212 4499 ACN 003 886 306 E john.edwards@edaw.com john.edwards@edaw.com John Edwards - Project Principal T (02) 9212 3666 F (02) 9212 4499 E john.edwards@edaw.com	ARCHITECTURE + MASTERPLANNING: dKO Architecture C19-58 Macarthur St Ultimo NSW 2007 2007 Contact: Jeff Kesteven (architecture + houses) E jeff.kesteven@dko.com.au T (02) 9280 2244 F (02) 9280 2244 E andy@dko.com.au	ARCHITECTURE (Residential): Stanic Harding 123 Commonwealth St Surry Hills NSW 2010 ACN 003 681 301 Contact: Andy Harding - Director T (02) 9211 6710 F (02) 9211 0366 E andy@stanieharding.com.au
---	---	--

CIVIL / ACOUSTIC ENGINEERING: Hyder Consulting 141 Walker St North Sydney NSW 2060 ABN 76 104 485 289 Contact: John McDermott - Associate T (02) 8607 8000 F (02) 9607 9001 M 0408 031 971 E john.mcdermott@hyderconsulting.com	ARCHITECTURE (Apartment): Durbach Block Architects Level 5, 71 York Street Sydney NSW 2000 Australia Tel (02) 8297 3500 Fax (02) 8297 3510 mail@durbachblock.com	BASIS: Damian O'Toole Town Planning 12-28 Shepherd St Chippendale NSW 2008 ABN 75 105 123 420 Contact: Damian O'Toole T (02) 9280 4547 F (02) 9280 4577 E alan.stewart@dmto.com.au
---	--	--

TRAFFIC & TRANSPORT PLANNING: GTA Consultants 115-117 Pacific Hwy Chastwood NSW 2057 ACN 005 839 645 Contact: Damian O'Toole T (02) 9280 4547 F (02) 9280 4577 E alan.stewart@dmto.com.au	ECONOMIC ANALYSIS: Sphere Property Corporation Suite 10, Quay West Centre 95 Gloucester St Sydney NSW 2000 ABN 36 003 463 401 Contact: John Heston - Managing Director T (02) 9252 7066 F (02) 9252 7067 M 0418 259 025 E john@spheer.com.au	FLOOD MANAGEMENT / WSUD: Evans & Peck Unit 20, 390 Eastern Valley Way East Roseville NSW 2089 ACN 098 008 818 Contact: Steve Peters - Principal T (02) 9417 8850 F (02) 9417 8850 E speters@evanspeck.com
--	--	--

Australian Bushfire Protection Planners 98B 311 Doo Track Rd Somersby NSW 2250 ACN 083 610 173 Contact: Graham Swain - Principal T (02) 4362 2112 F (02) 4362 2204 M 0427 622 204 E alope@bpgond.net.au	Sydney Environmental & Soil Laboratory 16 Colville Rd Pennant Hills NSW 2120 PO Box 357 Pennant Hills NSW 1715 ACN 106 810 708 Contact: Simon Leake - Principal T (02) 9980 6554 F (02) 9484 2427 M 0409 126 729 E simon@seel.com.au	SOIL CONVEYANCE: KeyStone Ecological PO Box 5053 Empire Bay NSW 2257 ACN 099 456 149 Contact: Elizabeth Ashby - Senior Ecologist T (02) 4368 1106 F (02) 4368 2361 E e.ashby@keystone-ecological.com.au
--	---	---

ACCESSIBILITY CONSULTANT: Morris Goding Accessibility Consultants Unit 106, 58 Bowman St The Cooperage Pymont NSW 2009 Contact: David Goding T (02) 9692 9322 F (02) 9692 8433 E david@mgac.com.au	INDIGENOUS ARCHAEOLOGY: NSW Archaeology Pty Ltd
--	--

CLIENT:	
SILVER SPIRIT PARTNERS	

ARCHITECT:	
DBA Durbach Block Architects	


LEVEL 5 71 YORK STREET SYDNEY NSW 2000	
© DURBACH BLOCK ARCHITECTS. EXCEPT AS ALLOWED UNDER COPYRIGHT ACT, NO PART OF THIS DRAWING MAY BE REPRODUCED OR OTHERWISE DEALT WITH WITHOUT WRITTEN PERMISSION OF DBA.	

PROJECT DETAILS:	
Moruya East Village	
-	
Moruya Village Square	
-	

DRAWING TITLE:	
SECTIONS	


DRAWN: CB/LL/SH/BD	
CHECKED: CB/ND	
SCALE: 1:200 @ A1	
DATE: 08/06/2007	
PROJECT NUMBER / SERIES / DRAWING NUMBER:	
1603•105	
REV:	
DA2	

A

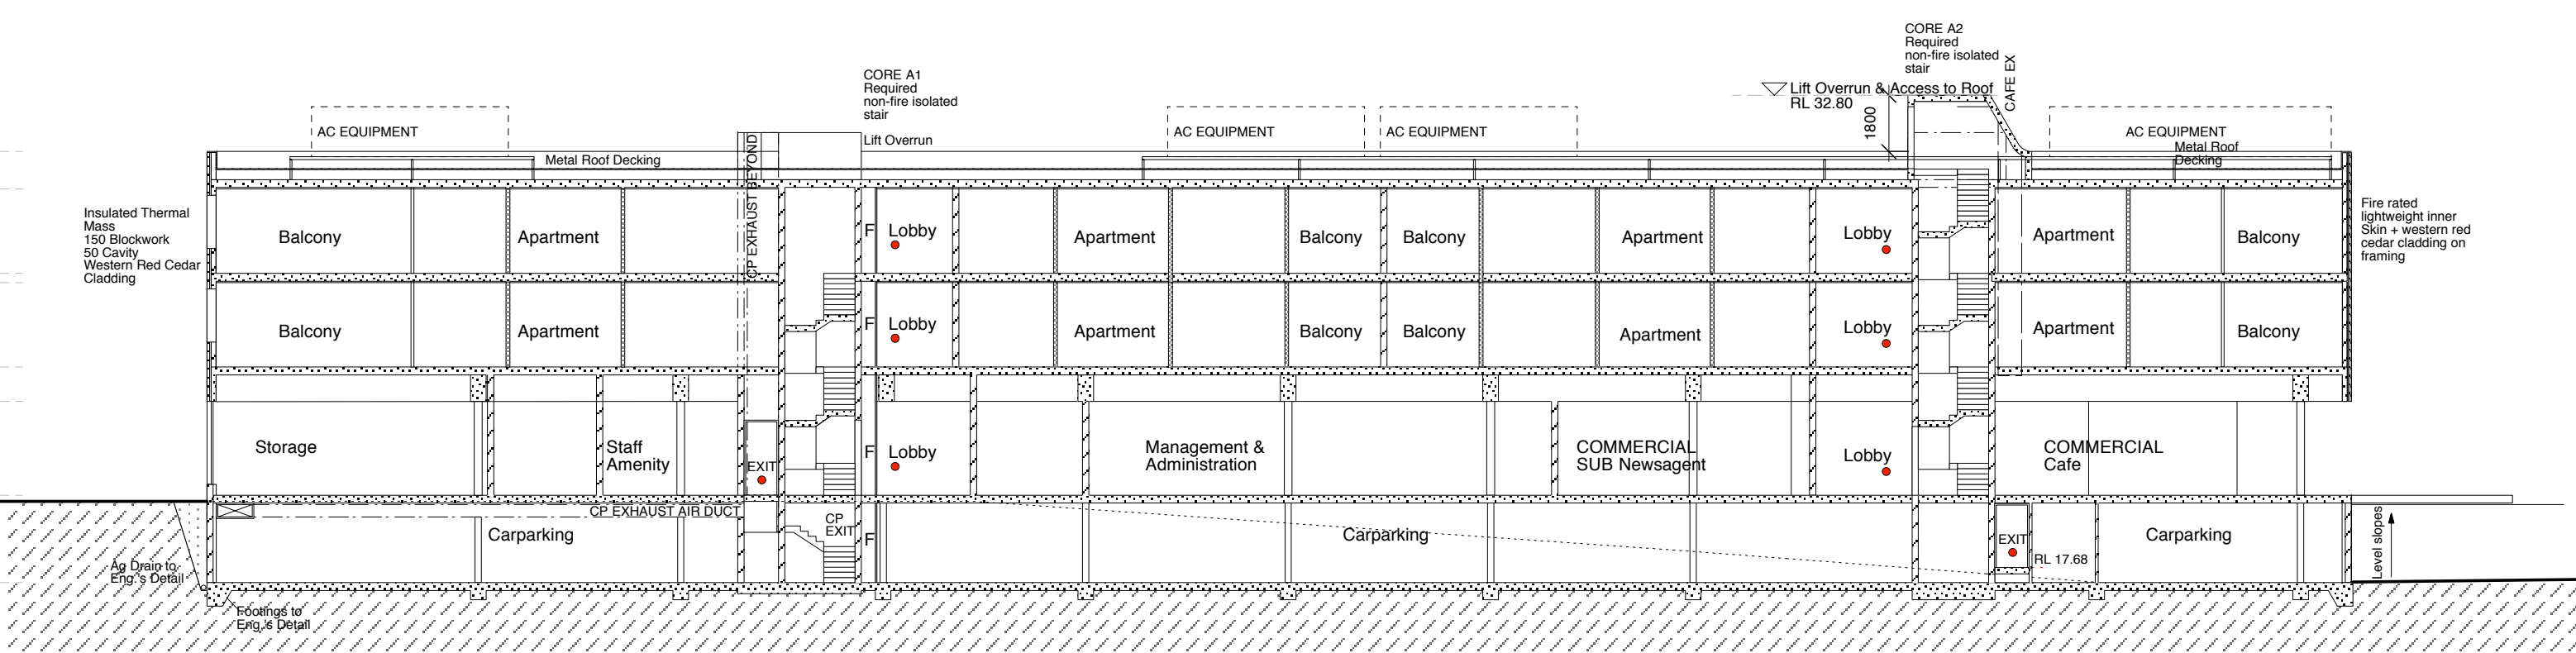


SECTION A1

SECTION A2

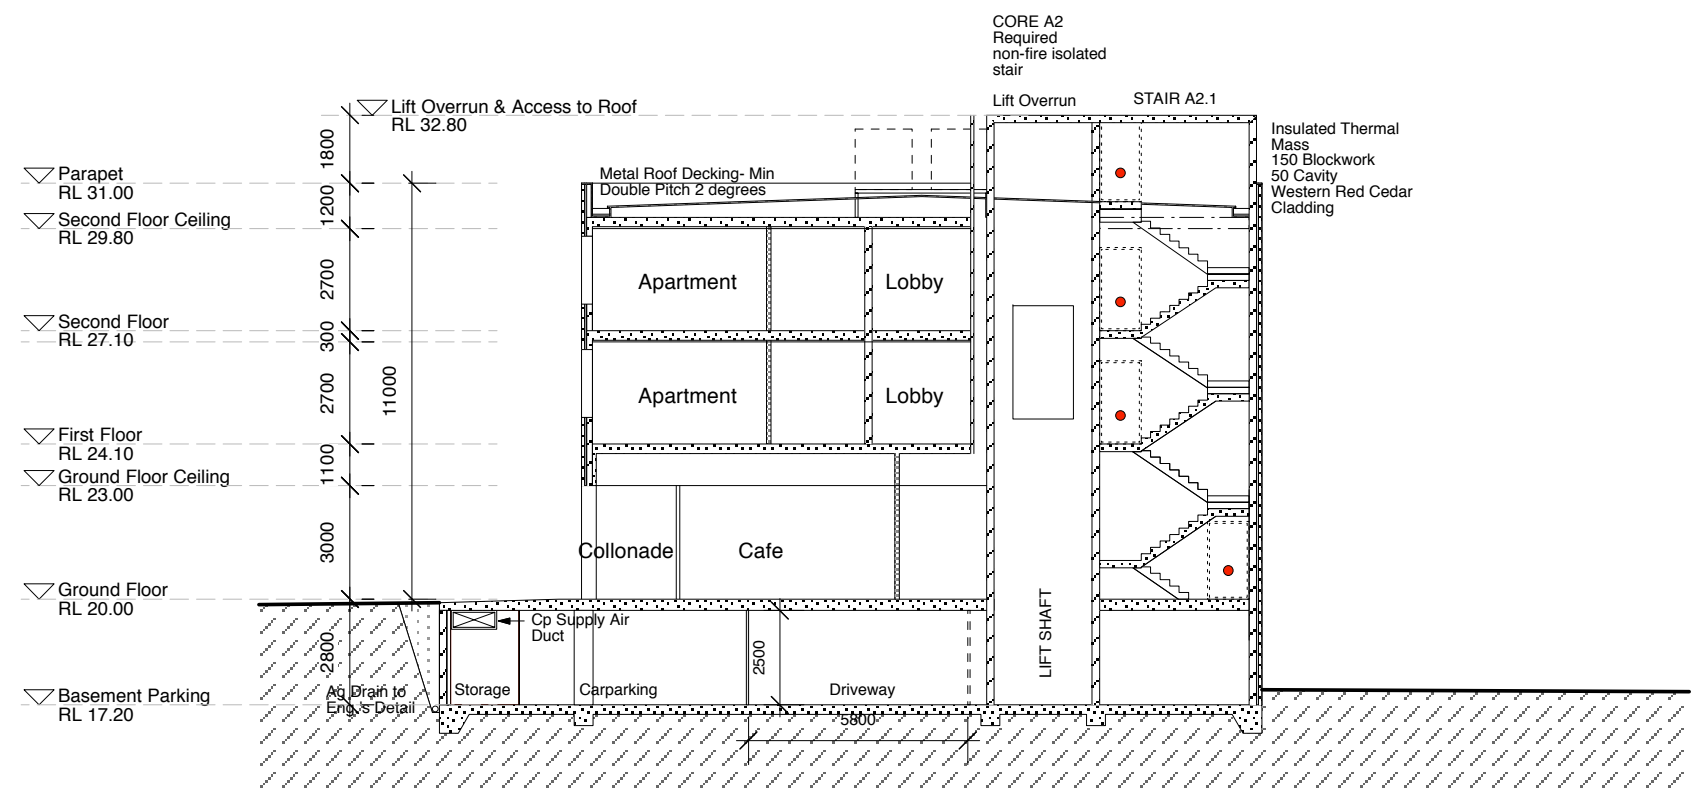


B

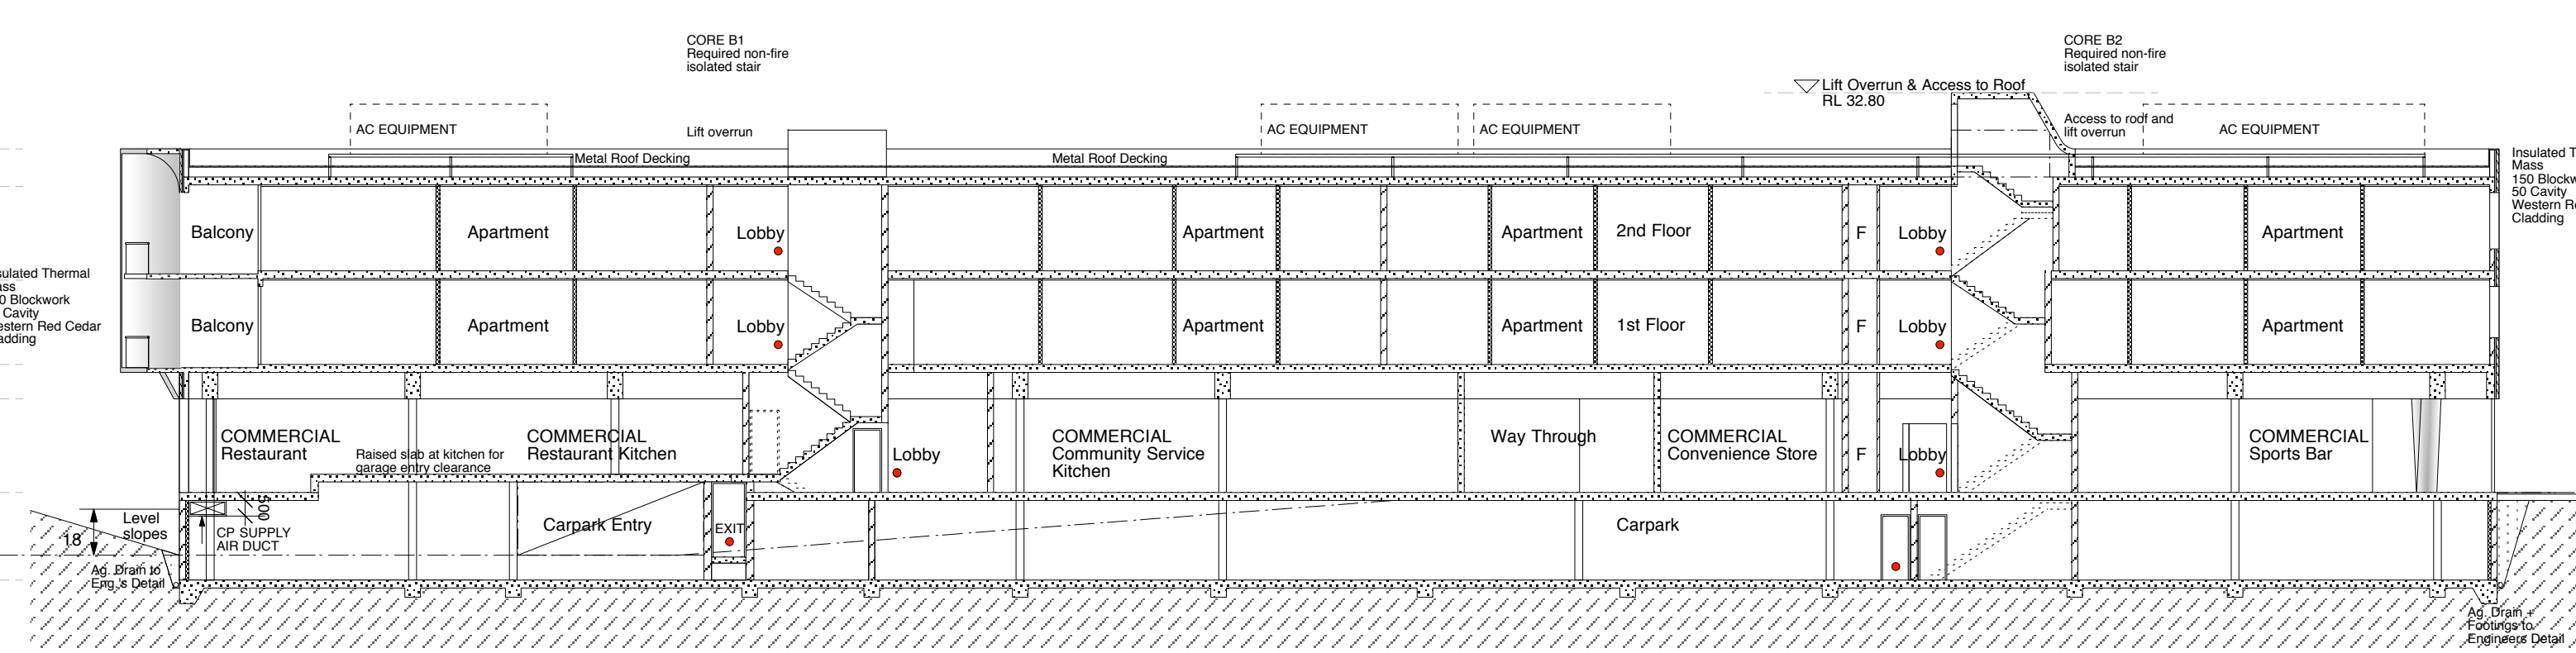


SECTION B1

SECTION B2

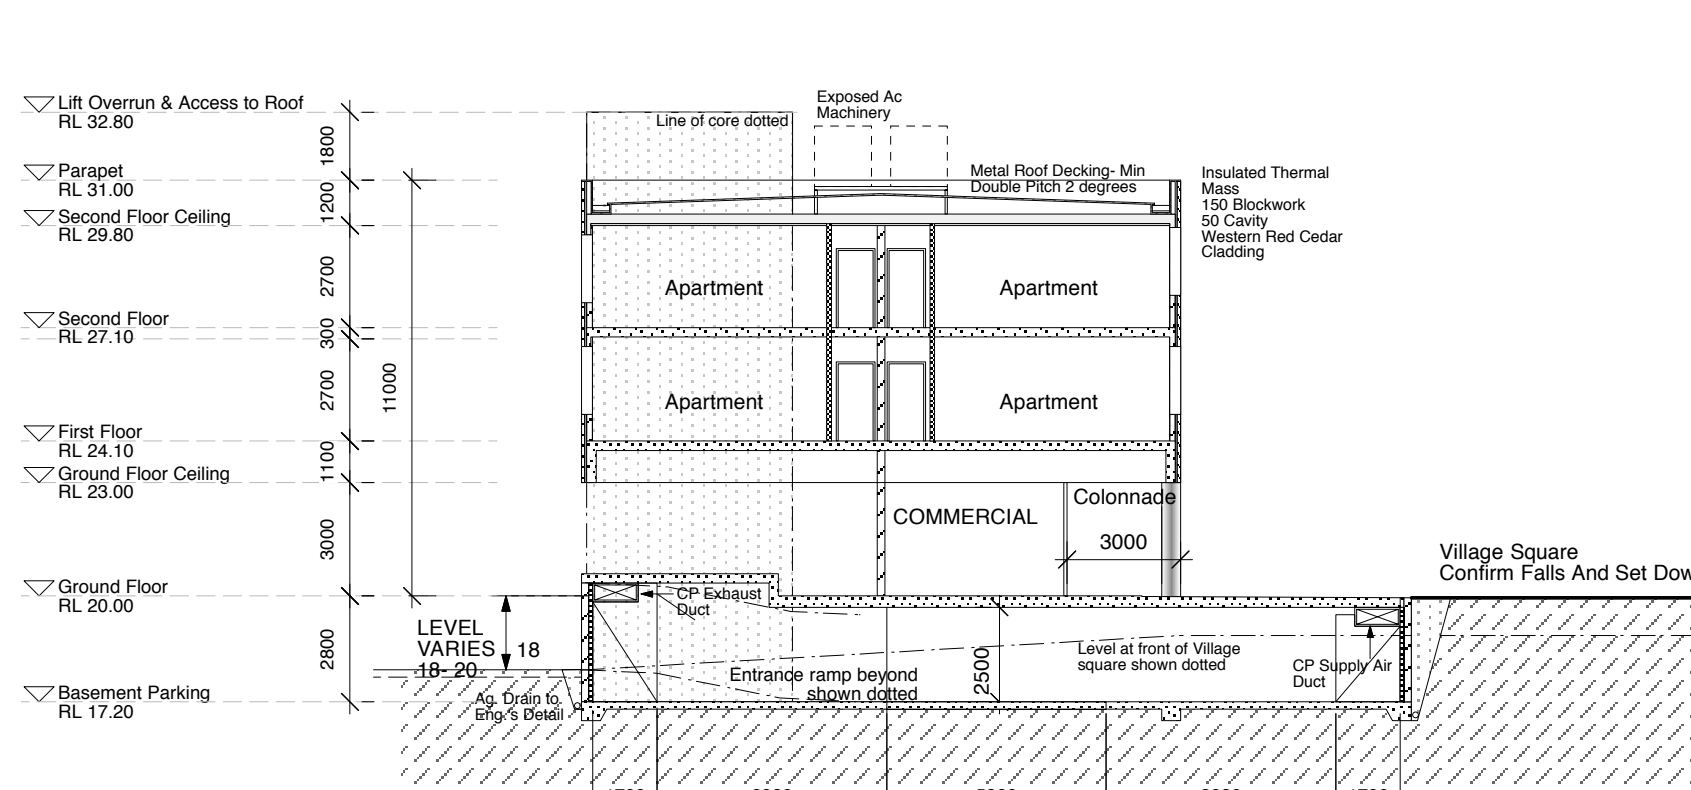

C

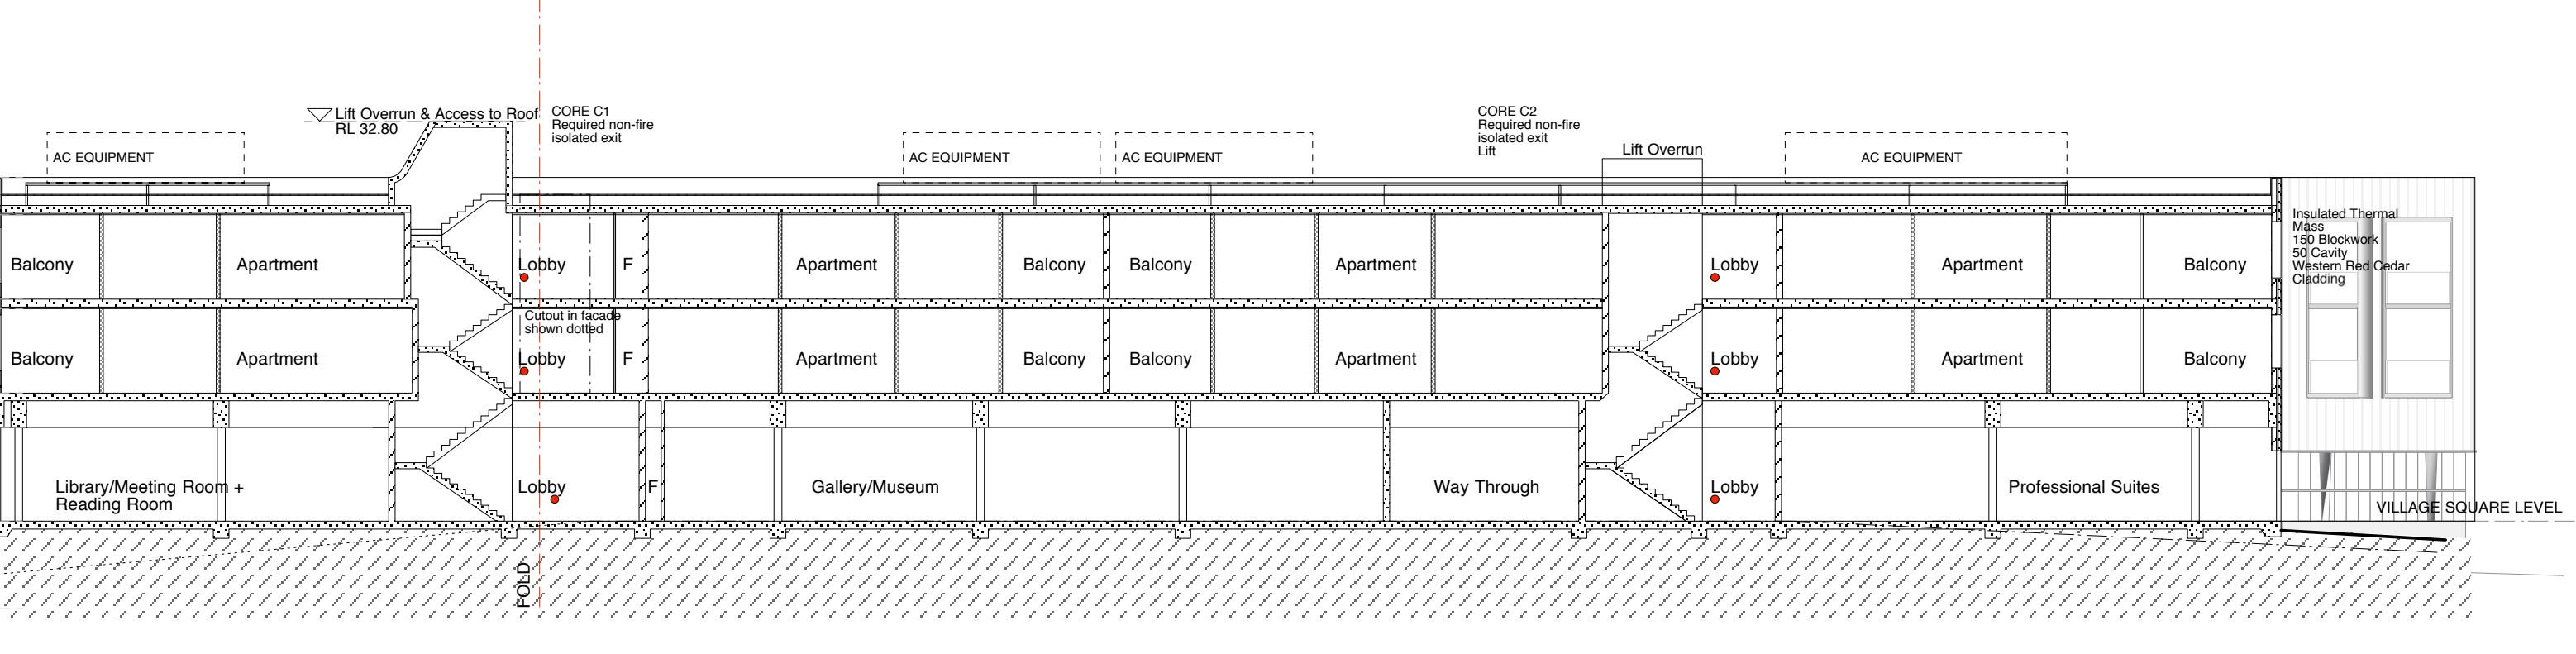

SECTION C1

SECTION C2

