


LEGEND

- SITE BOUNDARY
- SETBACK
- EASEMENT
- APZ
- EXISTING BUILDINGS
- PROPOSED BUILDINGS
- LIFT/ STAIR/ PLANT / ROOF TERRACE ZONE
- ROOF

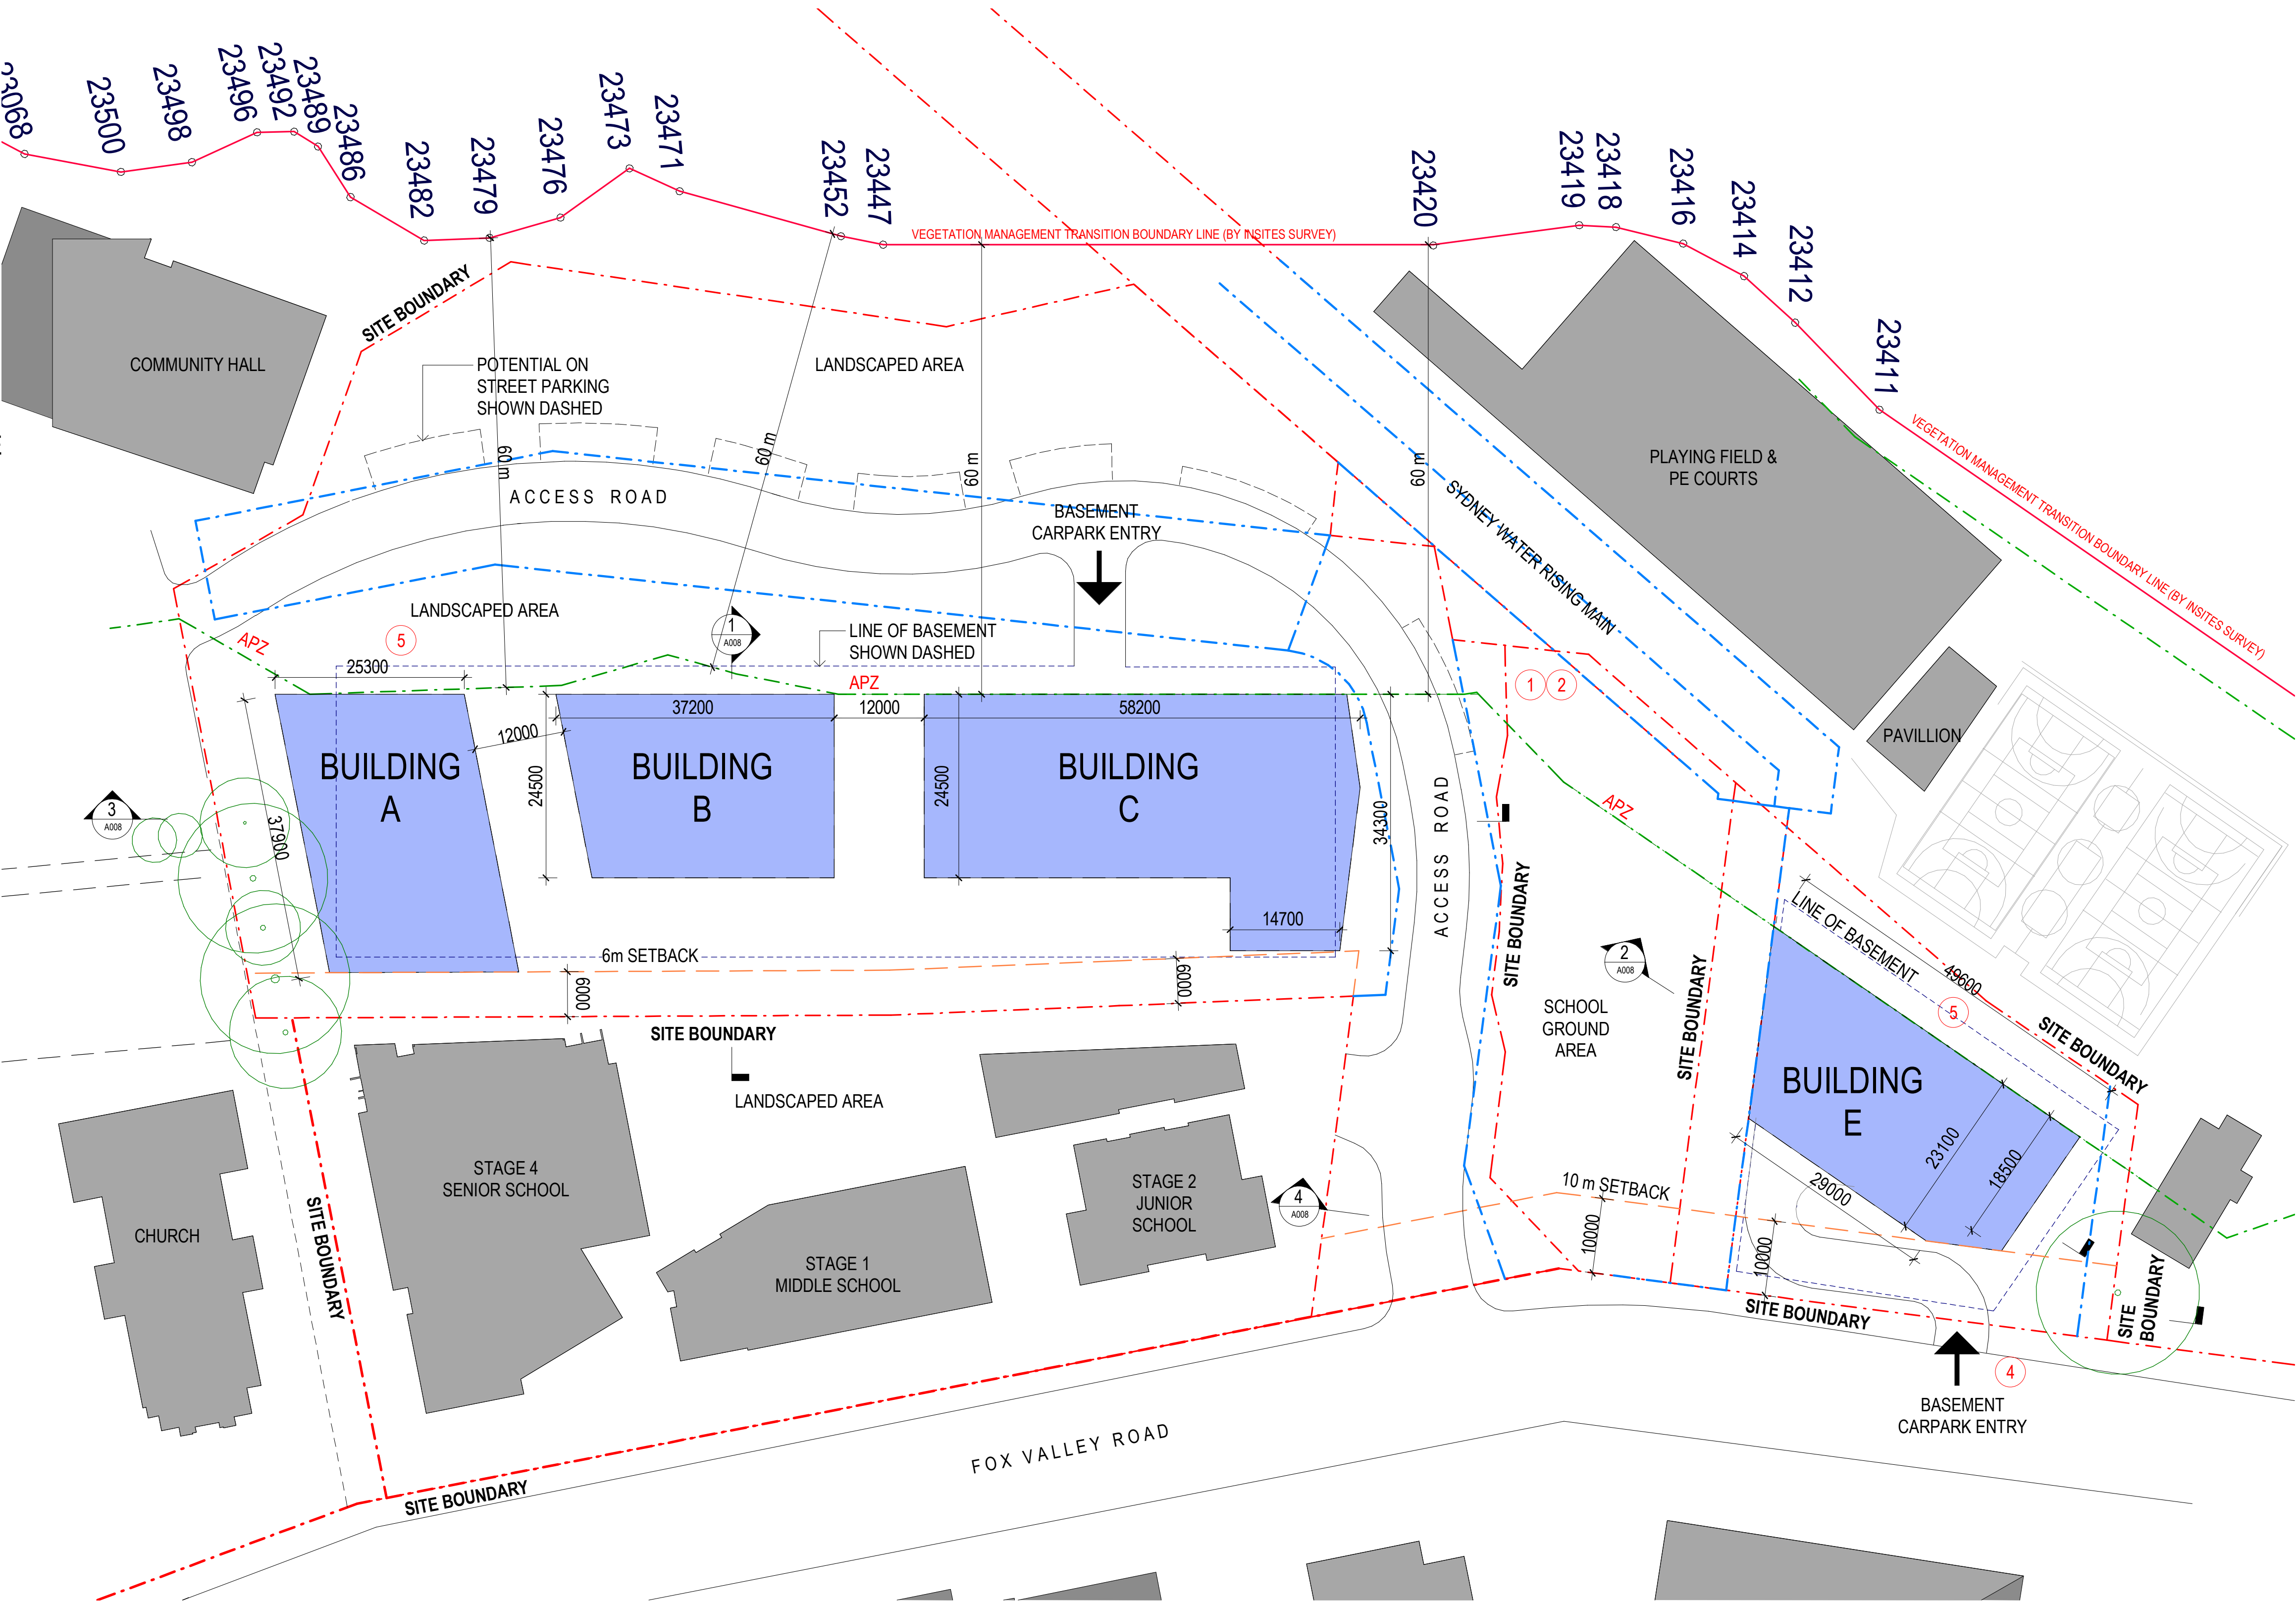

REVISION LIST

- PROPOSED BUILDING D REMOVED
- REVISED SITE BOUNDARY
- INCREASED ANNOTATION SIZE
- BASEMENT RAMP TO BUILDING E MARKED
- MINOR MODIFICATION TO BUILDING ENVELOPE REDUCING ENCROACHMENT TO APZ ZONE

Amendments		
Issue	Description	Date
A	DRAFT S75W ISSUE	12.12.2017
B	S75W ISSUE	14.12.2017
C	Revised S75W Issue	08.03.2018
D	FOR INFORMATION	01.08.2019

Amendments		
Issue	Description	Date

Consultant	
Consultant	Company
Consultant	Company
Consultant	Company
Consultant	Company
Consultant	Company

Client	
CAPITAL BLUESTONE	Client Details



Group GSA Pty Ltd ABN 76 002 113 779
Level 7, 80 William St East Sydney NSW
Australia 2011
www.groupgsa.com
T +612 9361 4144 F +612 9332 3458
architecture interior design urban design landscape
nom architect M. Sheldon 3990

'THE CANOPY'
WAHROONGA

Drawing Title

SECTION 75W - URBAN FORM
CONTROL DIAGRAM -
BUILDING FOOTPRINT

This drawing is the copyright of Group GSA Pty Ltd and may not be altered, reproduced or transmitted in any form or by any means in part or in whole without the written permission of Group GSA Pty Ltd.
All levels and dimensions are to be checked and verified on site prior to the commencement of any work, making of shop drawings or fabrication of components.
Do not scale drawings. Use figured Dimensions.

FOR INFORMATION

Plotted and checked by	NM/LL	Approved	CG
Verified	-	Drawing Created (date)	NM/LL
Drawing Created (date)	13/12/17	Drawing Created (by)	
Scale	Project No	Drawing No	Issue
1 : 500 @ A1	15044	A001	D