

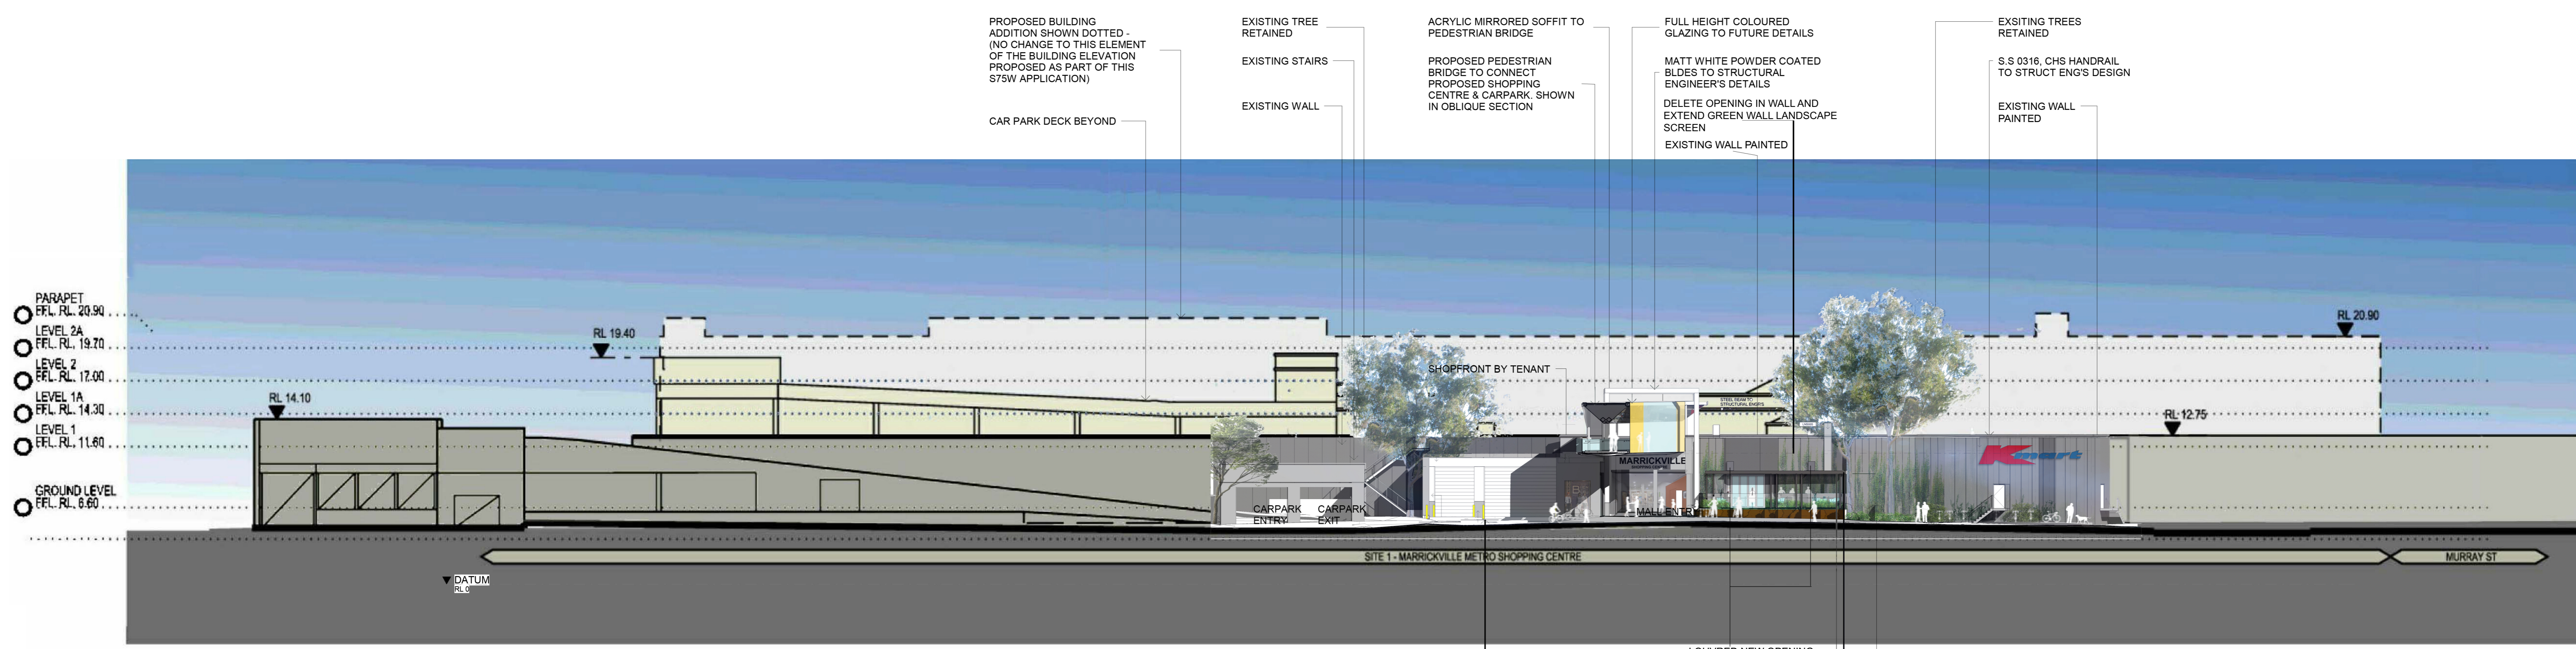


© COPYRIGHT
 USE FIGURED DIMENSIONS IN PREFERENCE TO SCALED.
 ALL DIMENSIONS TO BE VERIFIED AND CHECKED ON SITE.
 Key Plan

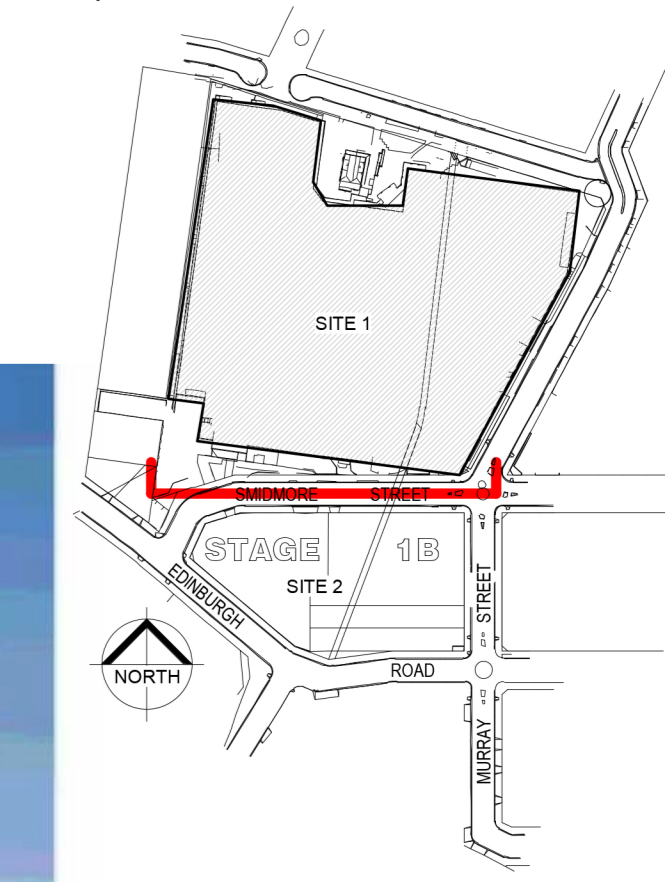

PROPOSED SOUTH ELEVATION - SMIDMORE STREET 1:250

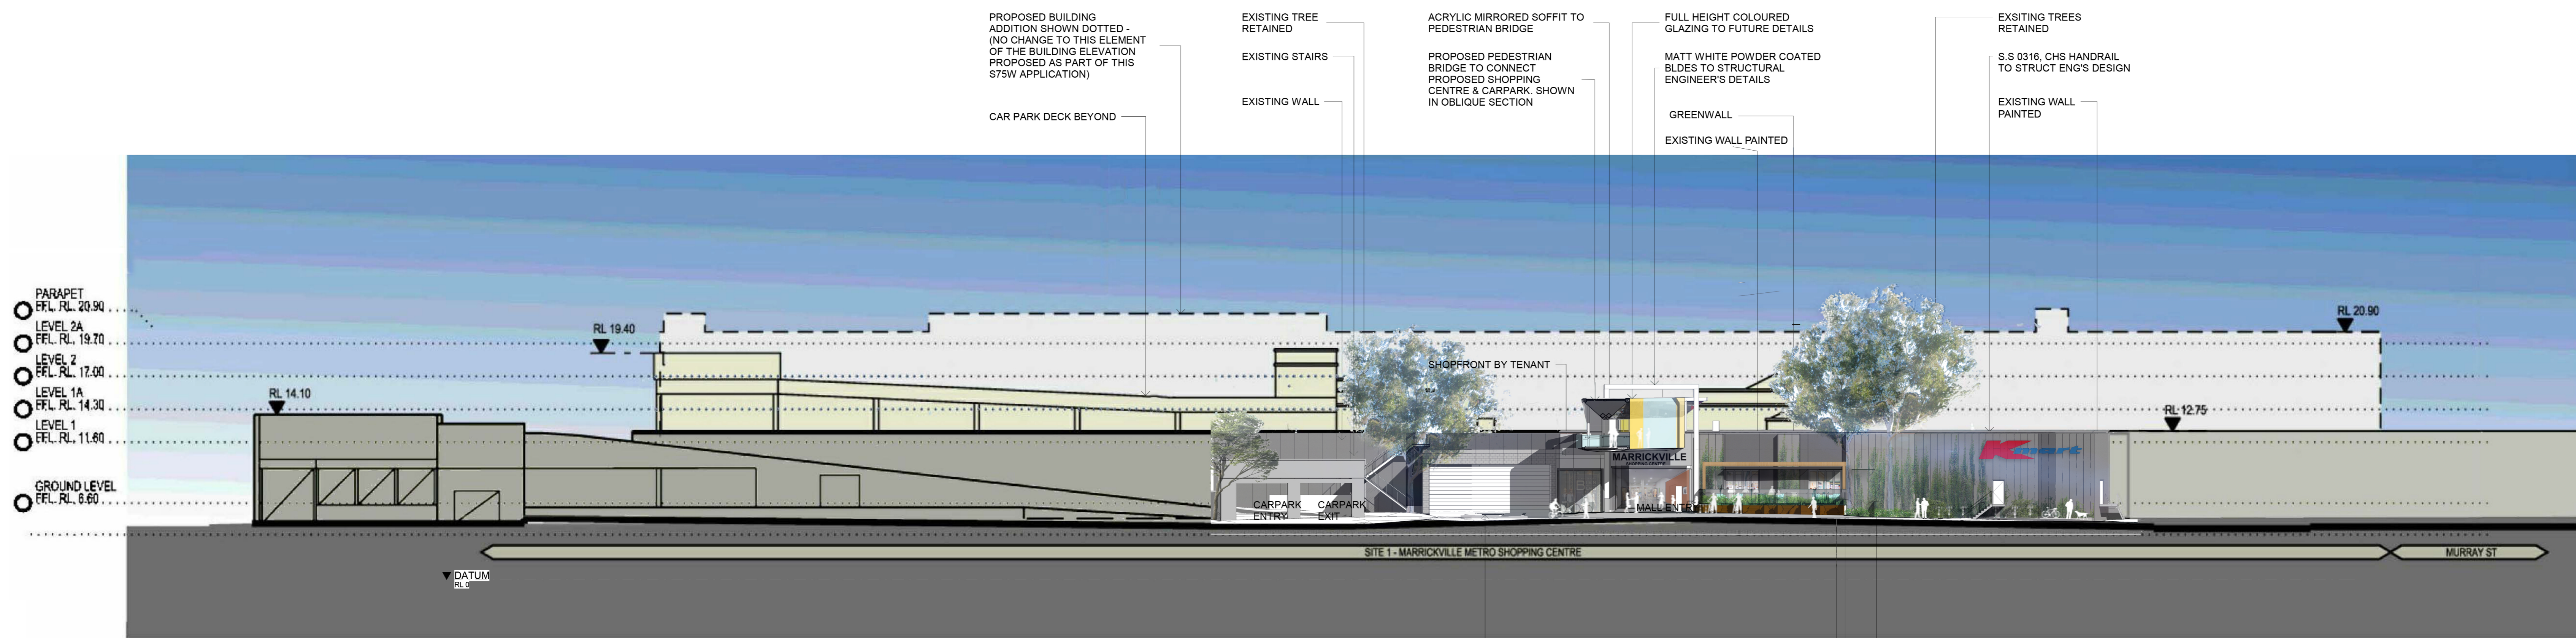

SOUTH ELEVATION - SMIDMORE STREET 1:250

SECTION 75 W APPROVED



E	11/12/19	HS	M09 SUBMISSION
D	22/11/19	HS	M08 SUBMISSION
C	01/04/19	HS	M08 SUBMISSION
B	04/04/19	HS	SECTION 75W SUBMISSION
A	11/10/17	HS	SECTION 75W SUBMISSION
Rev.	Date	Initial	Description

Client

AMP CAPITAL


Hames Sharley
 hames-sharley.com.au | 111 2 0443 8900
 nsw registered architect. abso nadrk 5987

In Partnership With

Project
MARRICKVILLE METRO REDEVELOPMENT
 34 VICTORIA ROAD MARRICKVILLE NSW 2204

Drawing Title
OVERALL ELEVATIONS - SHEET 3


Drawn By	Checked By	Scale @ B1
HS	HS	1 : 250
Project No.	Drawing No.	Revision
50980	EA011 C	E
Status		

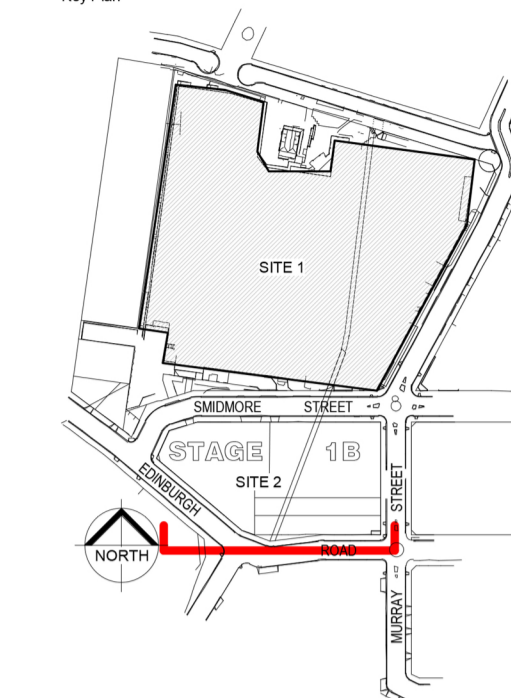


MATERIALS KEY LEGEND

EMT	EXPANDED METAL
WBF	WEB FORGE
CLM	METAL CLADDING
PAL	METAL PALISADE
SS1	STANDING SEAM

REFER TO DRAWING EA122 FOR EXTERNAL FINISHES DESCRIPTION

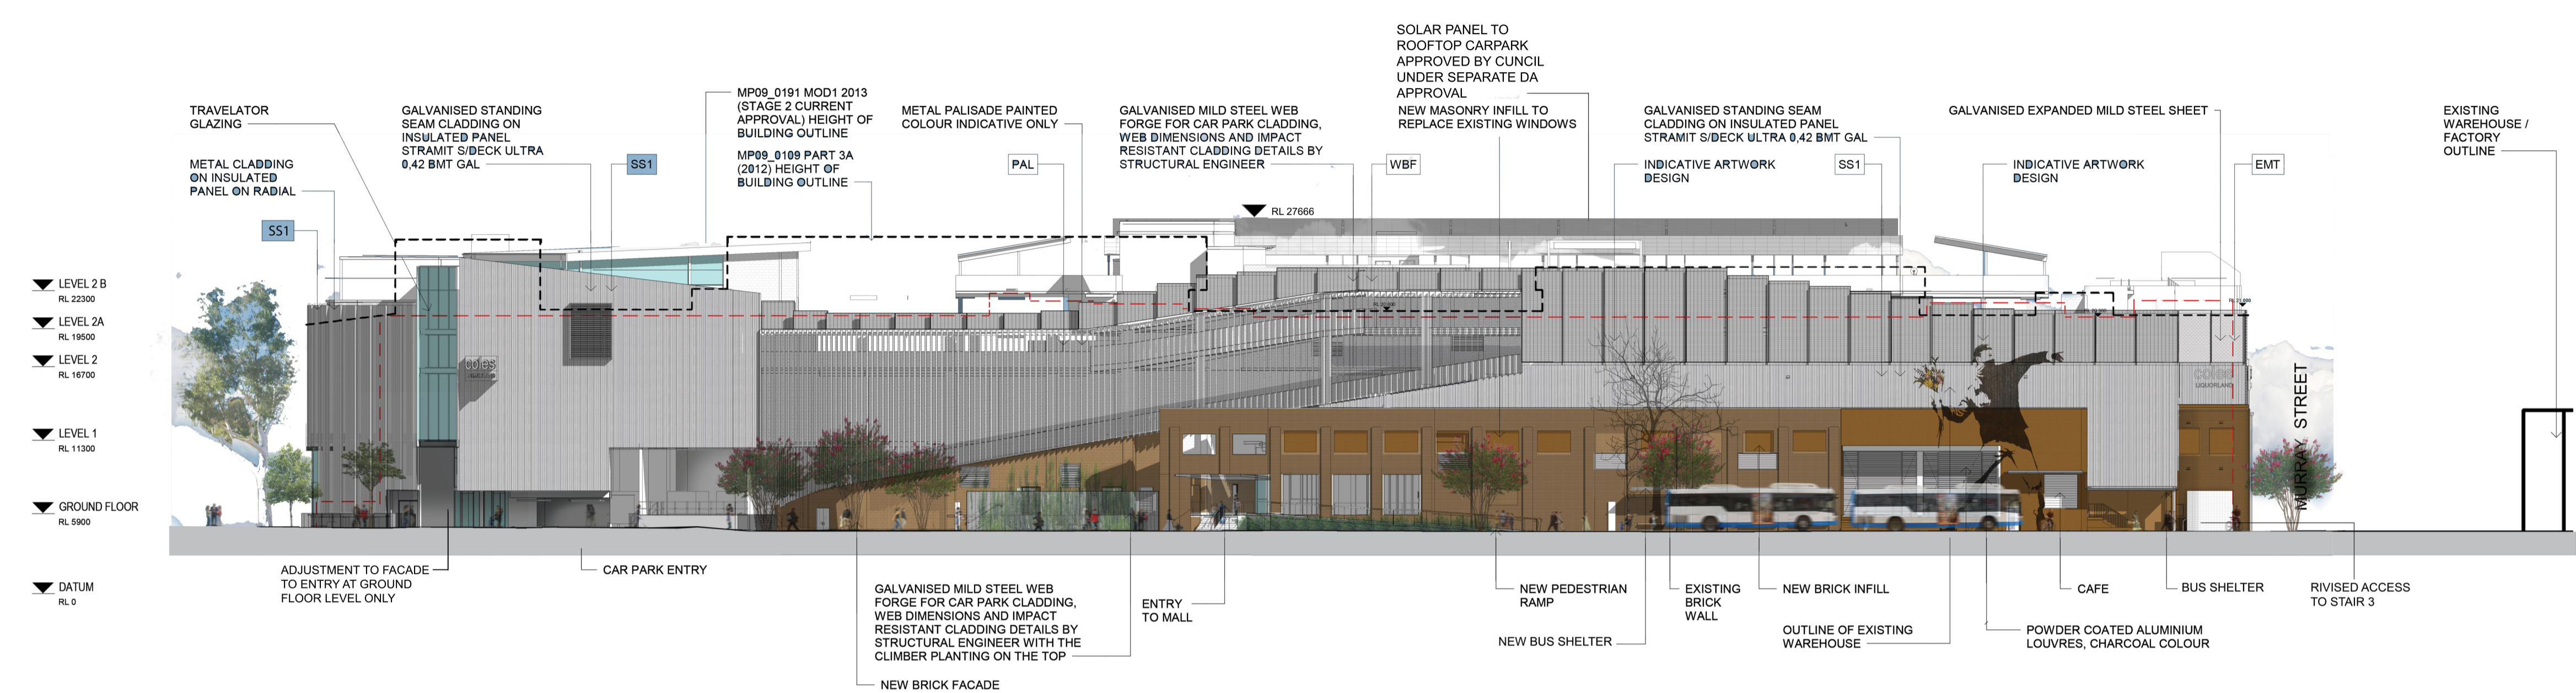

PROPOSED SOUTH ELEVATION - EDINBURGH ROAD 1:250

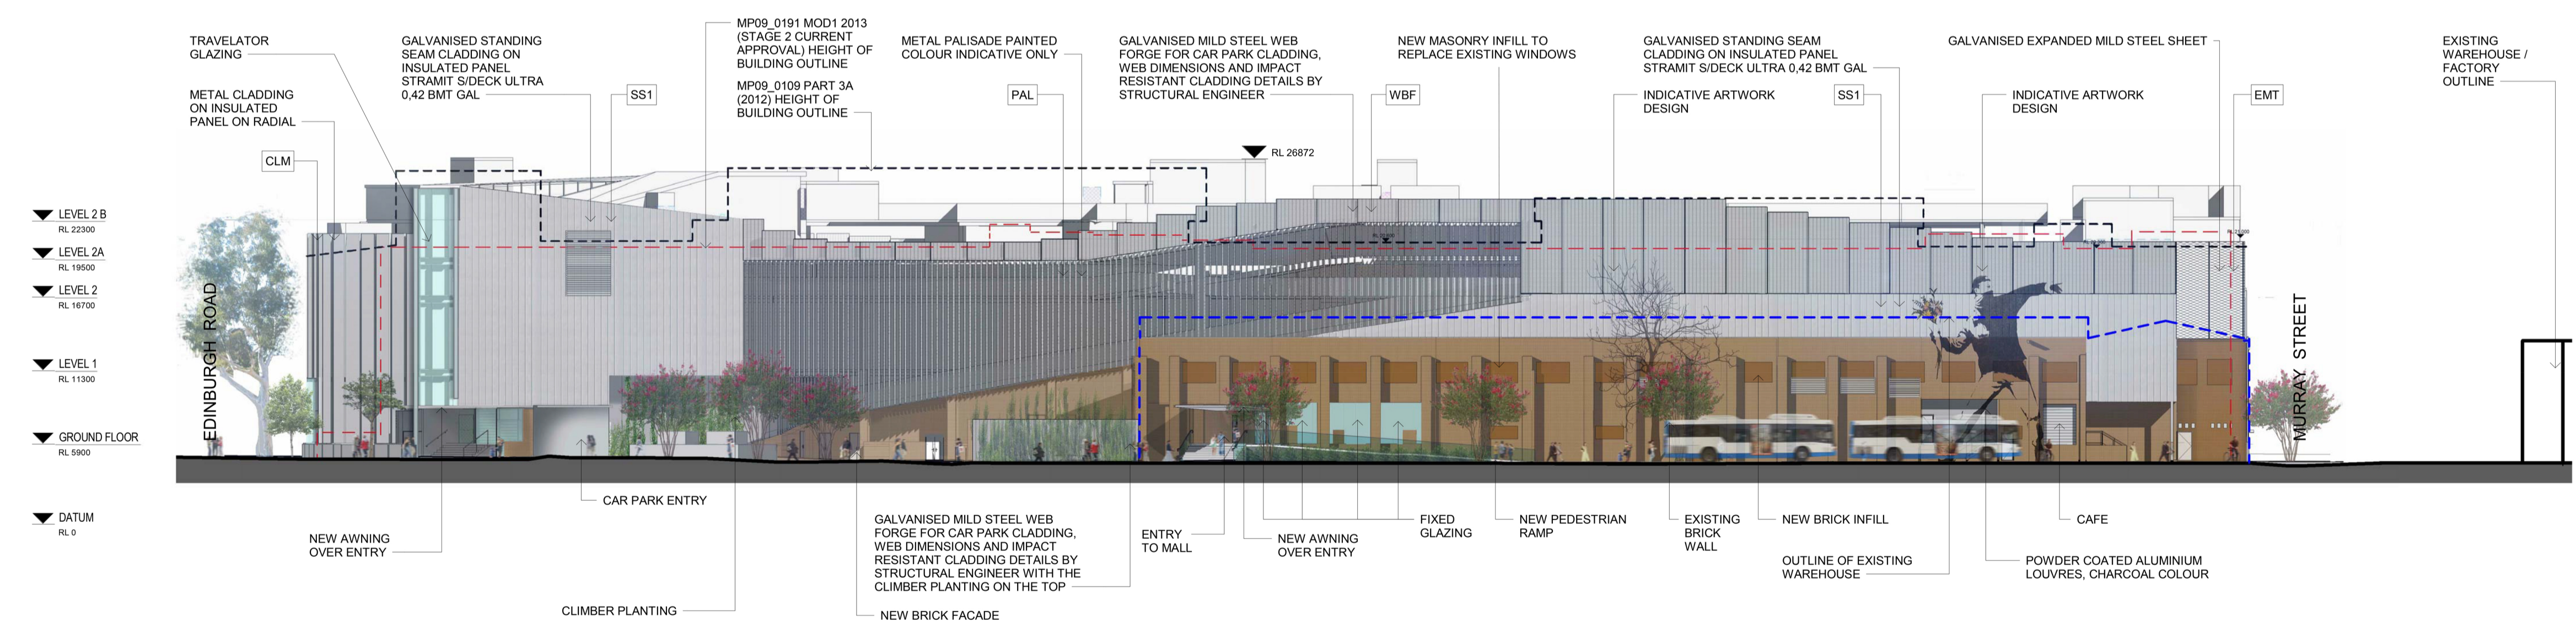

SOUTH ELEVATION - EDINBURGH ROAD MOD 6 APPROVED 1:250



E	12/12/19	HS	MOD9 SUBMISSION
D	22/11/19	HS	MOD9 SUBMISSION
C	01/04/19	HS	MOD SUBMISSION
B	04/04/19	HS	SECTION 75W SUBMISSION
A	11/10/17	HS	SECTION 75W SUBMISSION

Rev. Date Initial Description

Client

AMP CAPITAL


Hames Sharley
 hames-sharley.com.au | 611 2 4240 8900
 nsw registered architect 4552 nswrk 5987

In Partnership With


Project
MARRICKVILLE METRO REDEVELOPMENT
 34 VICTORIA ROAD MARRICKVILLE NSW 2204

Drawing Title
OVERALL ELEVATIONS - SHEET 6

Drawn By	Checked By	Scale @ B1
HS	HS	As indicated
Project No.	Drawing No.	Revision
50980	EA011 F	E

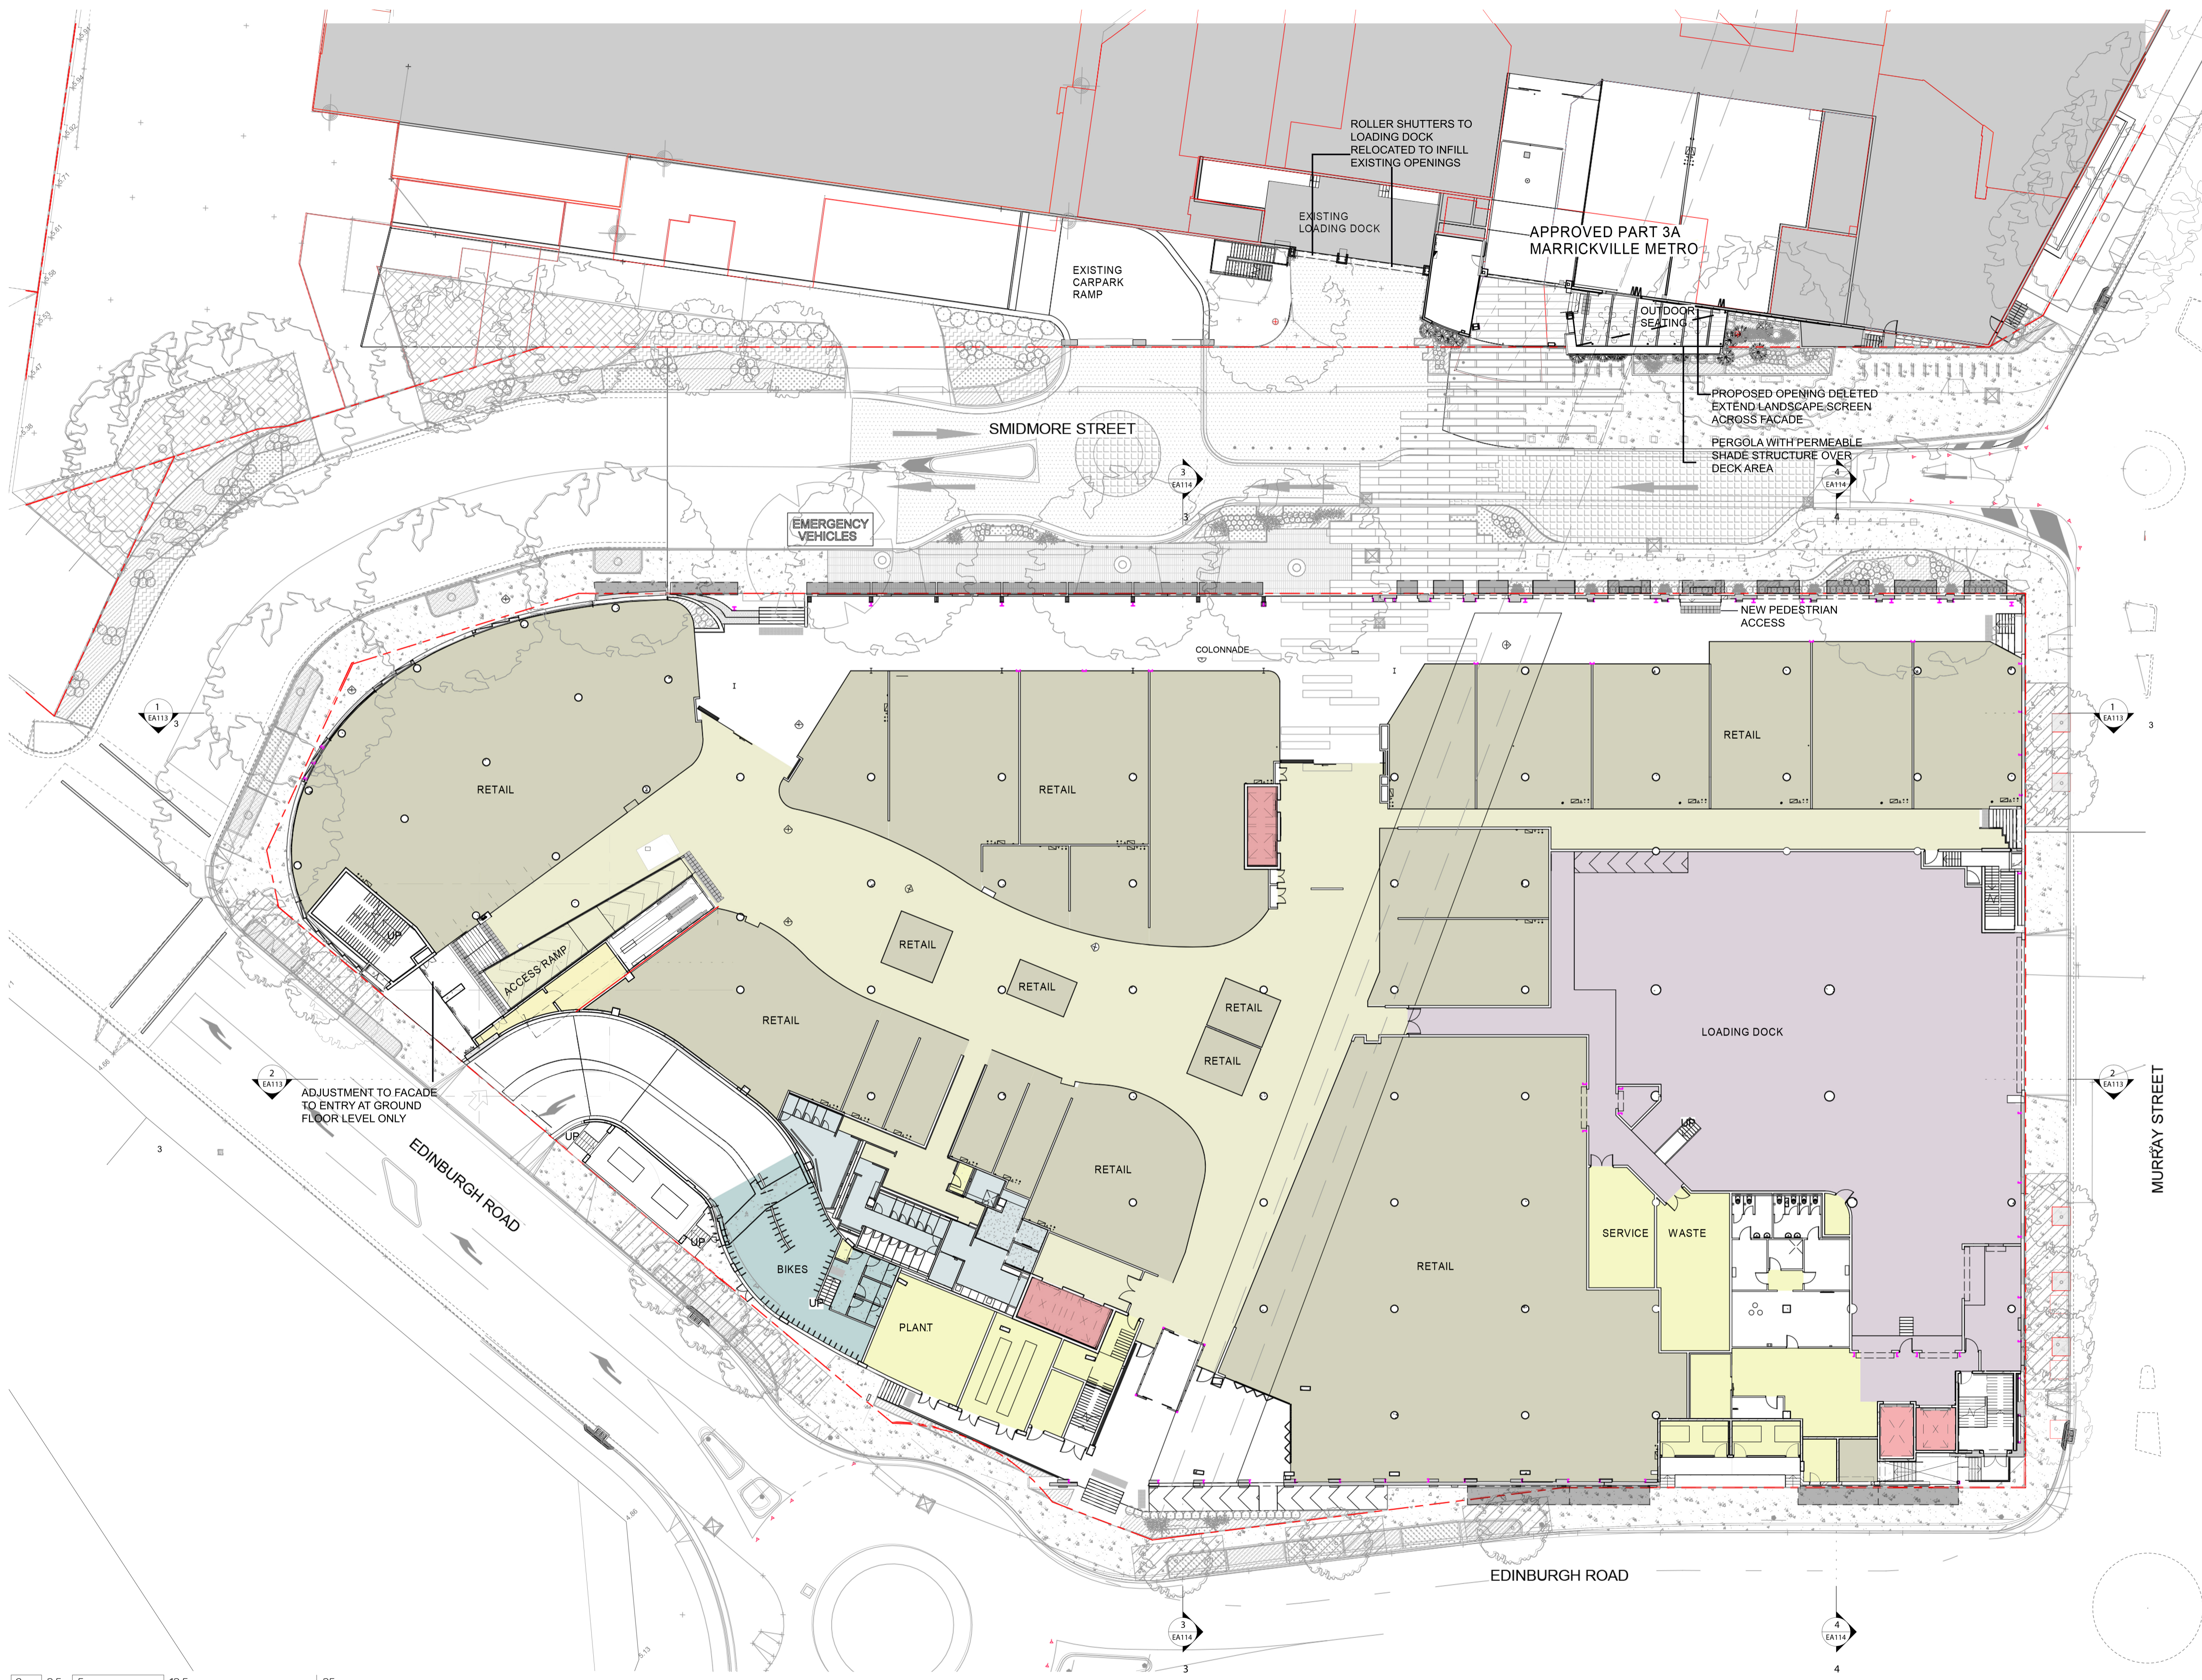


© COPYRIGHT. USE FIGURED DIMENSIONS IN PREFERENCE TO SCALED. ALL DIMENSIONS TO BE VERIFIED AND CHECKED ON SITE.

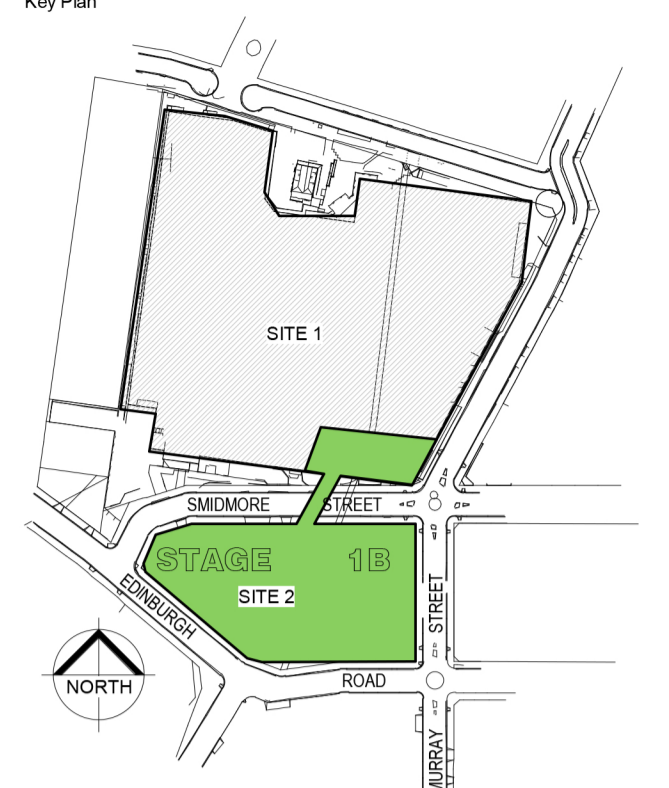

AREA LEGEND

AMENITIES	RETAIL
BIKE STORE	RETAIL - F&B
CIRCULATION / PUBLIC	SERVICES
LOADING DOCK	STORAGE
MALL	VERTICAL TRANSPORT

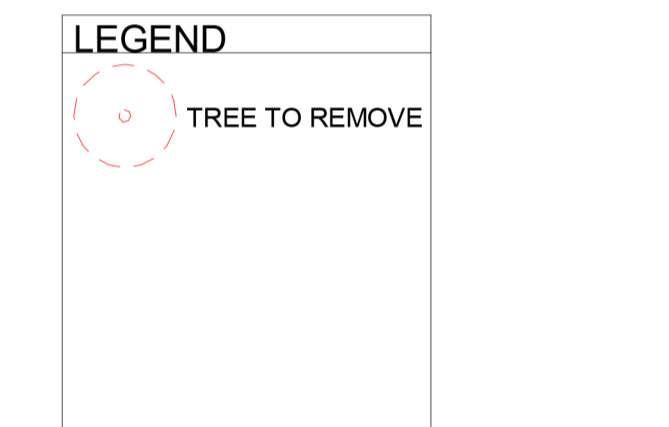

E	11/12/19	HS	M09 SUBMISSION
D	21/11/19	HS	M09 SUBMISSION
C	07/06/19	HS	M09 SUBMISSION
B	04/04/19	HS	SECTION 75W SUBMISSION
A	11/10/17	HS	SECTION 75W SUBMISSION

Client

AMP CAPITAL


Hames Sharley
hamessharley.com.au +61 2 8240 8900
 now registered architect: aldo radick 5987

In Partnership With

Project
MARRICKVILLE METRO REDEVELOPMENT
 34 VICTORIA ROAD MARRICKVILLE NSW 2204

Drawing Title
GENERAL ARRANGEMENTS PROPOSED GROUND FLOOR PLAN

Drawn By	Checked By	Scale @ A3	Scale @ A1
HS	HS	1:500	1:250
Project No.	Drawing No.	Revision	
50980	EA106	E	

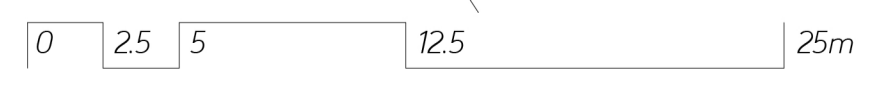


1 GROUND FLOOR PLAN
 1:250

A3 SCALED DRAWING



CARPARKING PROVISIONS			
	STANDARD	ACCESSIBLE	MB
LEVEL 2	158	6	3
LEVEL 2A	177	8	3
LEVEL 2B	135	-	3
TOTAL	470	14	9
OVERALL	493		

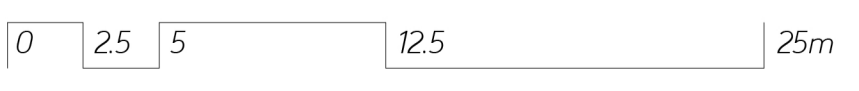

Rev. No.	Date	Initial	Description
E	14/01/20	HS	MOD9 SUBMISSION
D	11/12/19	HS	MOD9 SUBMISSION
C	17/07/19	HS	MOD9 SUBMISSION
B	04/04/18	HS	SECTION 75W SUBMISSION
A	15/10/17	HS	SECTION 75W SUBMISSION

Client

AMP CAPITAL


Hames Sharley
hamessharley.com.au +61 2 8240 8900
 now registered architect: aldo radick 5987

In Partnership With


Project
MARRICKVILLE METRO REDEVELOPMENT
 34 VICTORIA ROAD MARRICKVILLE NSW 2204

Drawing Title
GENERAL ARRANGEMENTS PROPOSED LEVEL 2 FLOOR PLAN

Drawn By	Checked By	Scale @ A3	Scale @ A1
HS	HS	1 : 500	1 : 250
Project No.	Drawing No.	Revision	
50980	EA108	E	

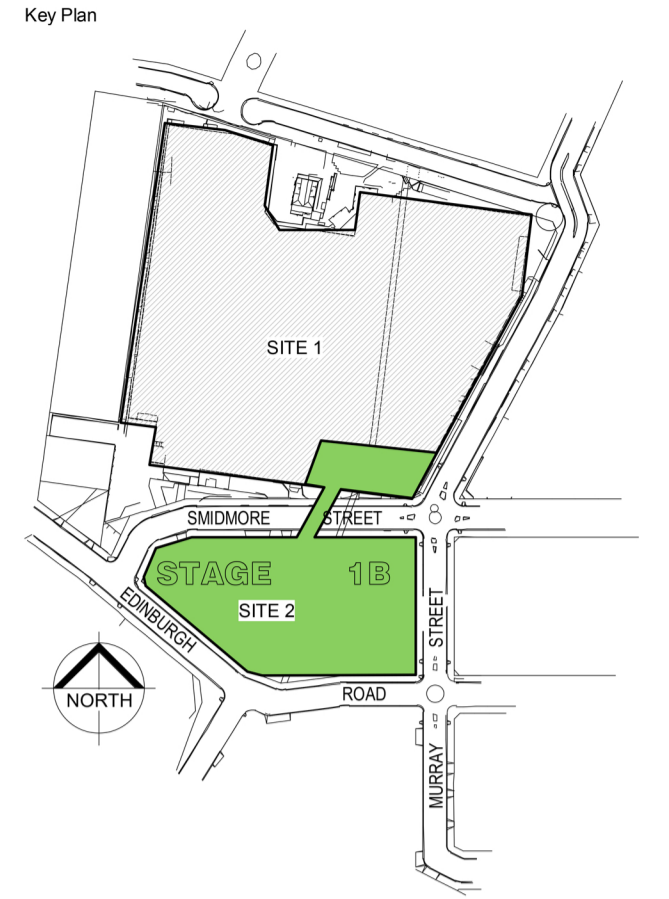

CARPARKING PROVISIONS			
	STANDARD	ACCESSIBLE	MB
LEVEL 2	164	4	3
LEVEL 2A	182	8	3
LEVEL 2B	137	-	3

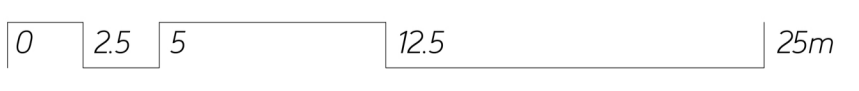

Rev. No.	Initial	Description
E	14/01/20	HS MOD9 SUBMISSION
D	11/12/19	HS MOD9 SUBMISSION
C	21/11/19	HS MOD9 SUBMISSION
B	17/07/19	HS MOD6 SUBMISSION
A	11/10/17	HS SECTION 75W SUBMISSION

Client

AMP CAPITAL

Hames Sharley
 hamessharley.com.au +61 2 8240 8900
 now registered architect: addo radick 5987

In Partnership With

Project
MARRICKVILLE METRO REDEVELOPMENT
 34 VICTORIA ROAD MARRICKVILLE NSW 2204

Drawing Title
GENERAL ARRANGEMENTS LEVEL 2A FLOOR PLAN

Drawn By	Checked By	Scale @ A3	Scale @ A1
HS	HS	1 : 500	1 : 250
Project No.	Drawing No.	Revision	
50980	EA109	E	