


PROPOSED SOUTH ELEVATION - SMIDMORE STREET 1:250

ROLLER SHUTTERS TO LOADING DOCK RELOCATED TO INFILL EXISTING OPENINGS

LOUVRED NEW OPENING IN WALL FOR MECCHAICAL AIR INTAKE

TIMBER

PERGOLA WITH PERMEABLE SHADE STRUCTURE OVER DECK AREA

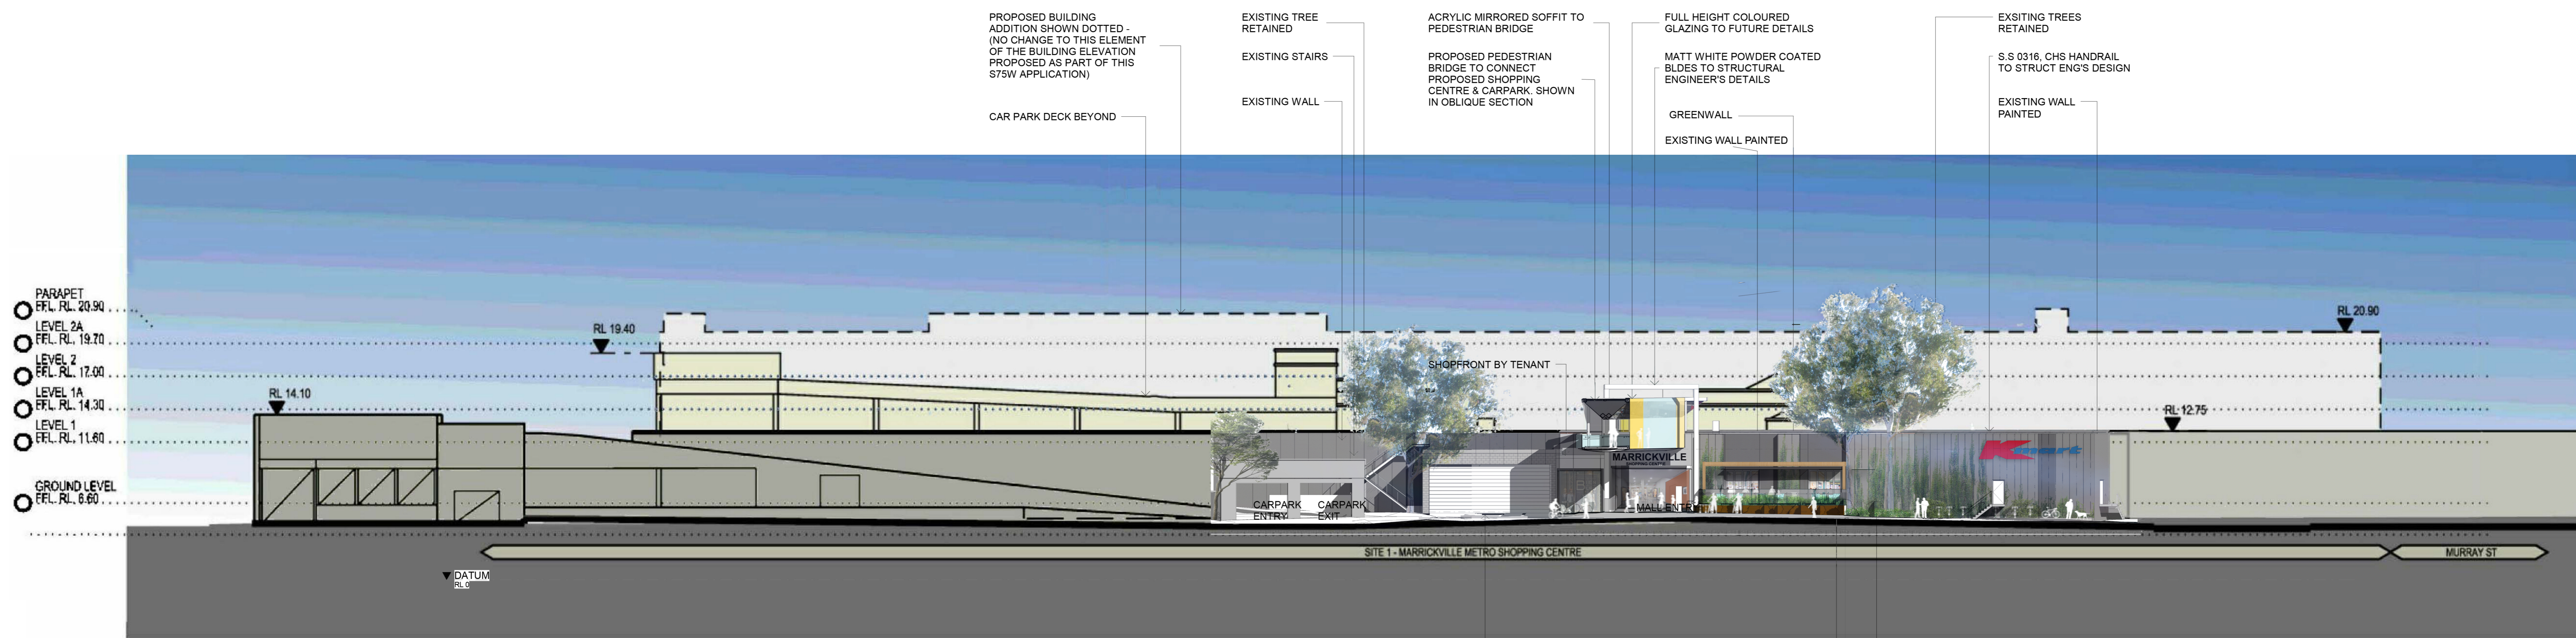

SOUTH ELEVATION - SMIDMORE STREET 1:250

SECTION 75 W APPROVED

LOADING DOCK ENTRY ENCLOSUR WITH ROLLER SHADOW SYSTEM

TIMBER

PERGOLA / COVERED STRUCTURE OVER DECK AREA TO FUTURE DETAIL



E	11/12/19	HS	M09 SUBMISSION
D	22/11/19	HS	M08 SUBMISSION
C	01/04/19	HS	M08 SUBMISSION
B	04/04/19	HS	SECTION 75W SUBMISSION
A	11/10/17	HS	SECTION 75W SUBMISSION
Rev.	Date	Initial	Description

Client

AMP CAPITAL


Hames Sharley
 hames-sharley.com.au | 111 2 0443 8900
 nsw registered architect. abso nadrk 5987

In Partnership With

Project
MARRICKVILLE METRO REDEVELOPMENT
 34 VICTORIA ROAD MARRICKVILLE NSW 2204

Drawing Title
OVERALL ELEVATIONS - SHEET 3


Drawn By	Checked By	Scale @ B1
HS	HS	1 : 250
Project No.	Drawing No.	Revision
50980	EA011 C	E
Status		

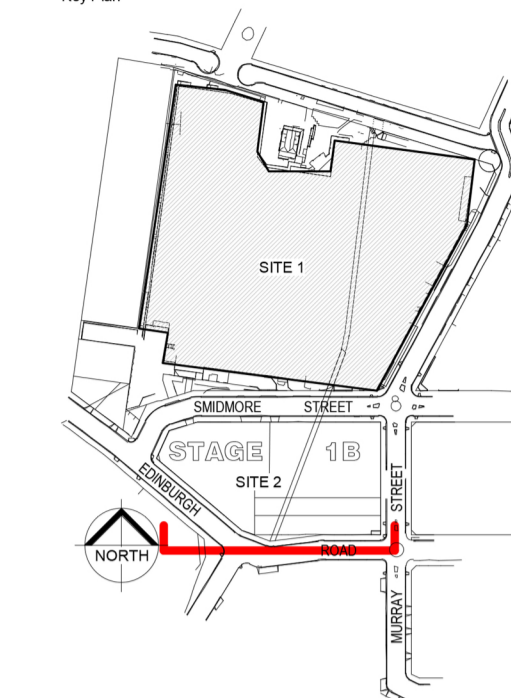


MATERIALS KEY LEGEND

EMT	EXPANDED METAL
WBF	WEB FORGE
CLM	METAL CLADDING
PAL	METAL PALISADE
SS1	STANDING SEAM

REFER TO DRAWING EA122 FOR EXTERNAL FINISHES DESCRIPTION

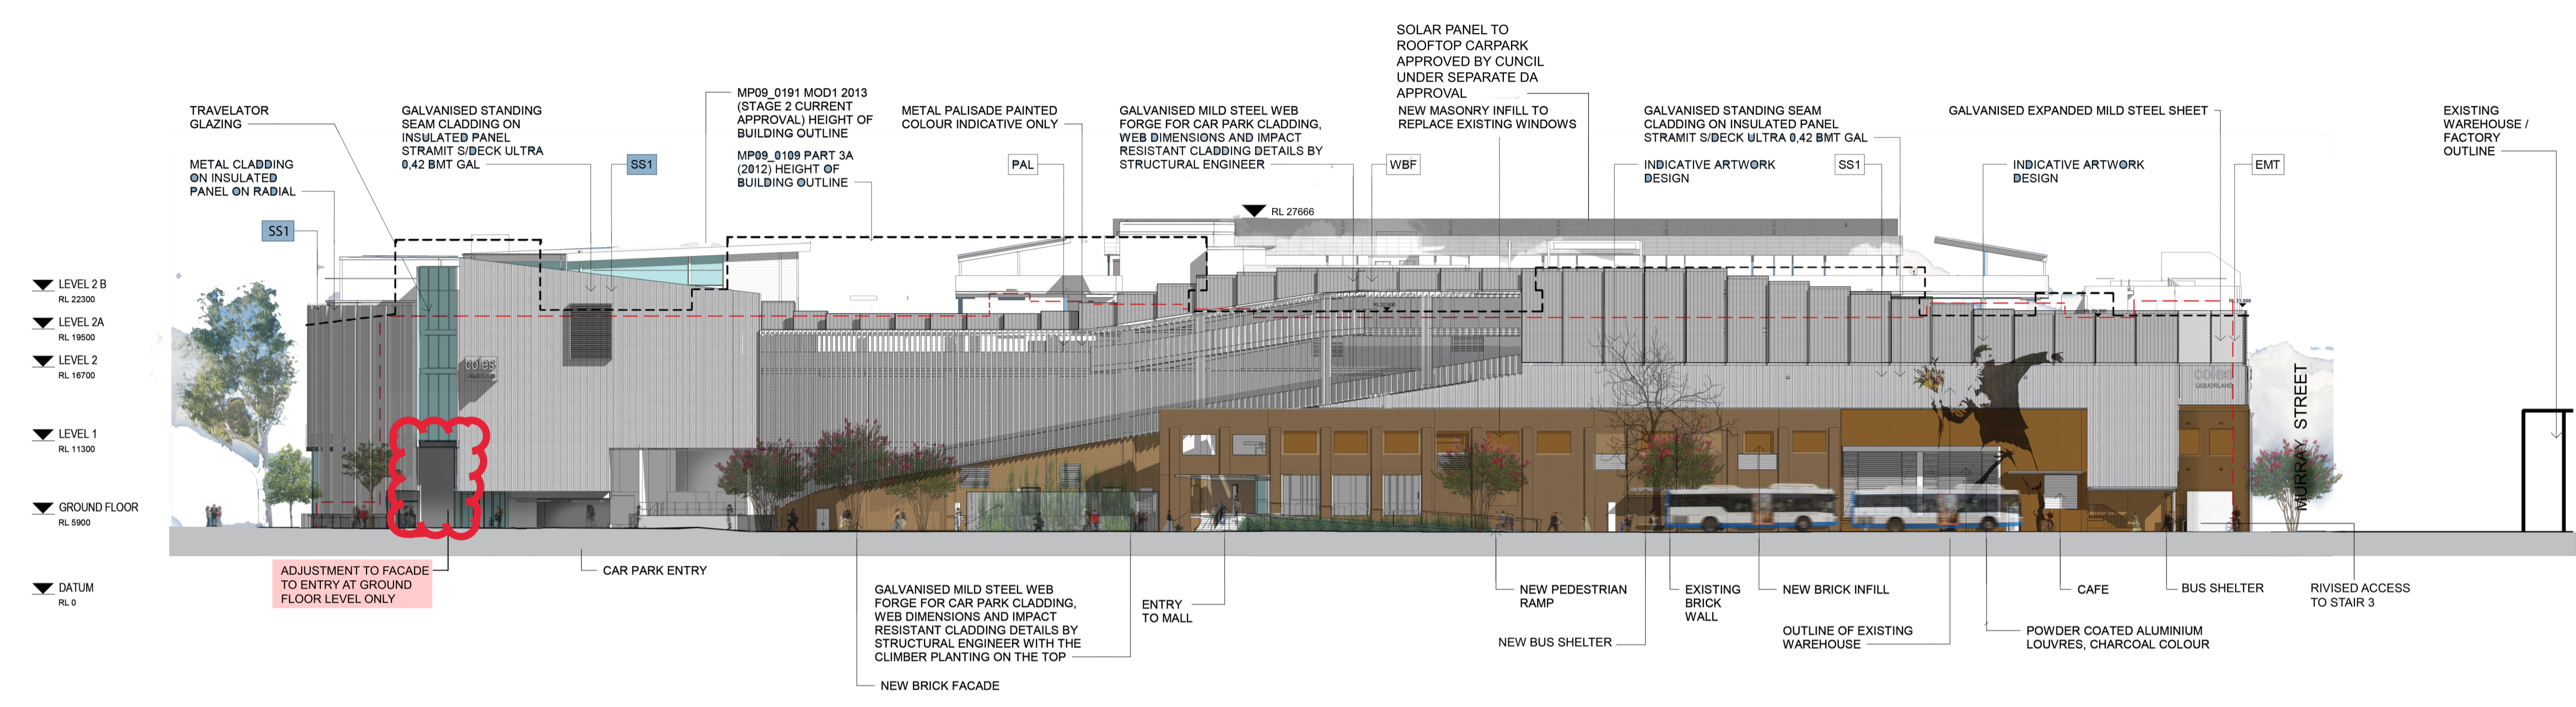

PROPOSED SOUTH ELEVATION - EDINBURGH ROAD 1:250

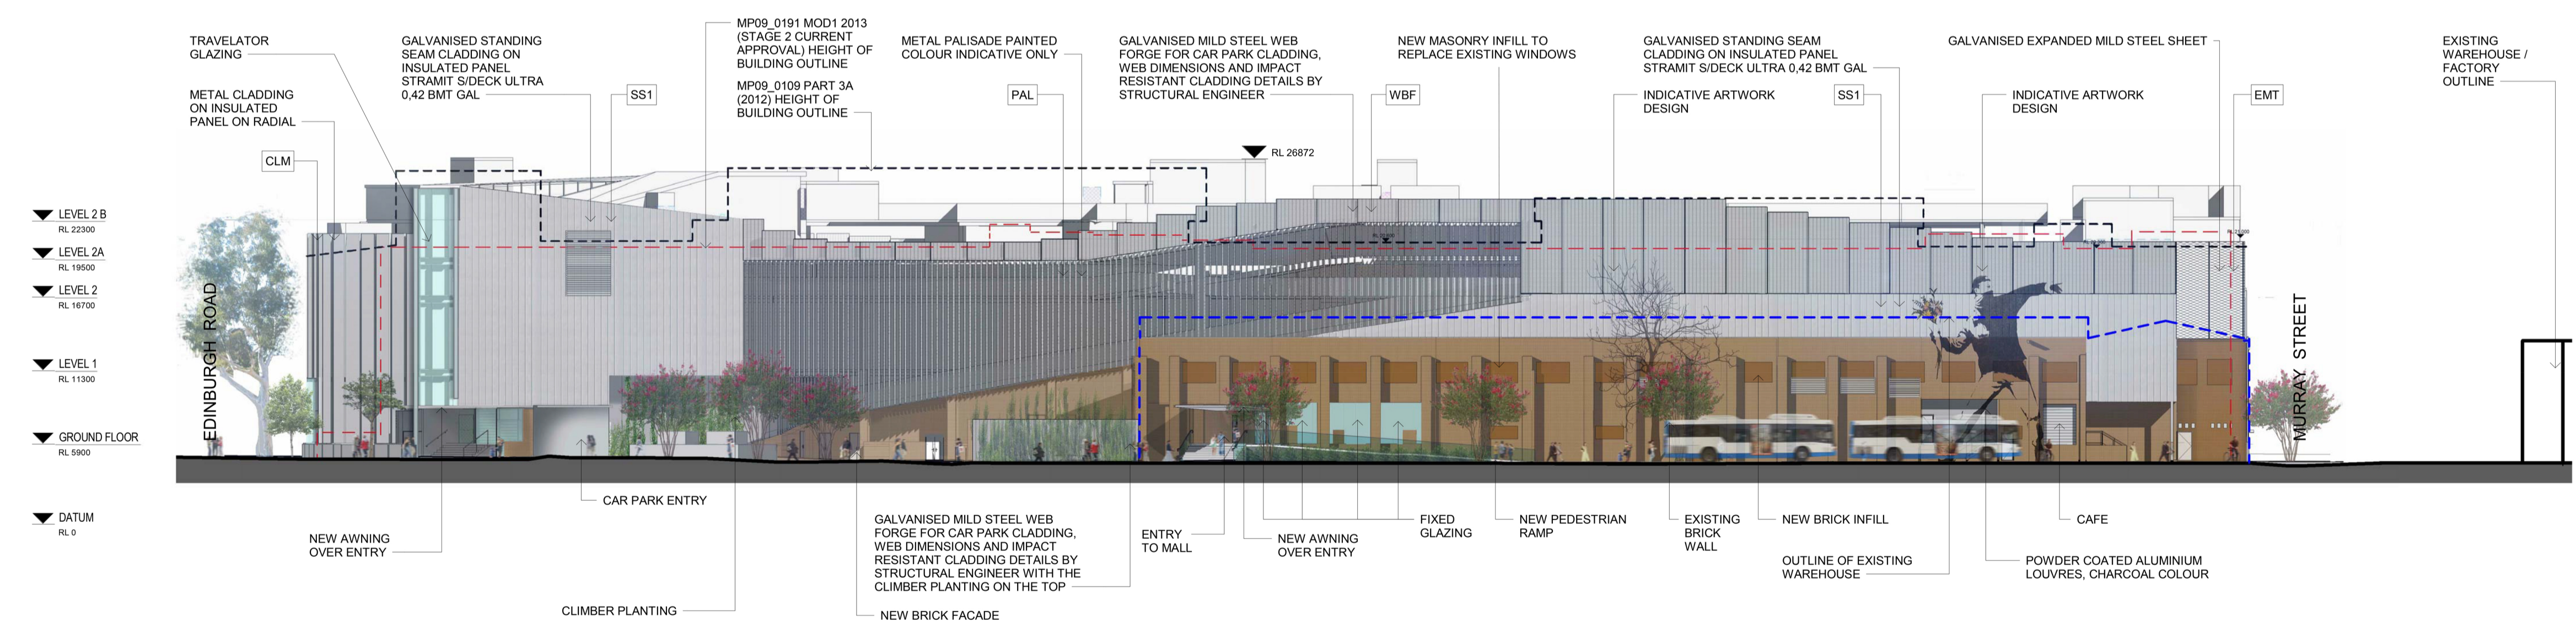

SOUTH ELEVATION - EDINBURGH ROAD MOD 6 APPROVED 1:250



E	12/12/19	HS	MOD9 SUBMISSION
D	22/11/19	HS	MOD9 SUBMISSION
C	01/04/19	HS	MOD SUBMISSION
B	04/04/19	HS	SECTION 75W SUBMISSION
A	11/10/17	HS	SECTION 75W SUBMISSION

Rev. Date Initial Description

Client

AMP CAPITAL


Hames Sharley
 hamessharley.com.au Tel: 2 4242 8900
 nsw registered architect 4552 nswrk 5987

In Partnership With


Project
MARRICKVILLE METRO REDEVELOPMENT
 34 VICTORIA ROAD MARRICKVILLE NSW 2204

Drawing Title
OVERALL ELEVATIONS - SHEET 6

Drawn By	Checked By	Scale @
HS	HS	As indicated
Project No.	Drawing No.	Revision
50980	EA011 F	E
Status		

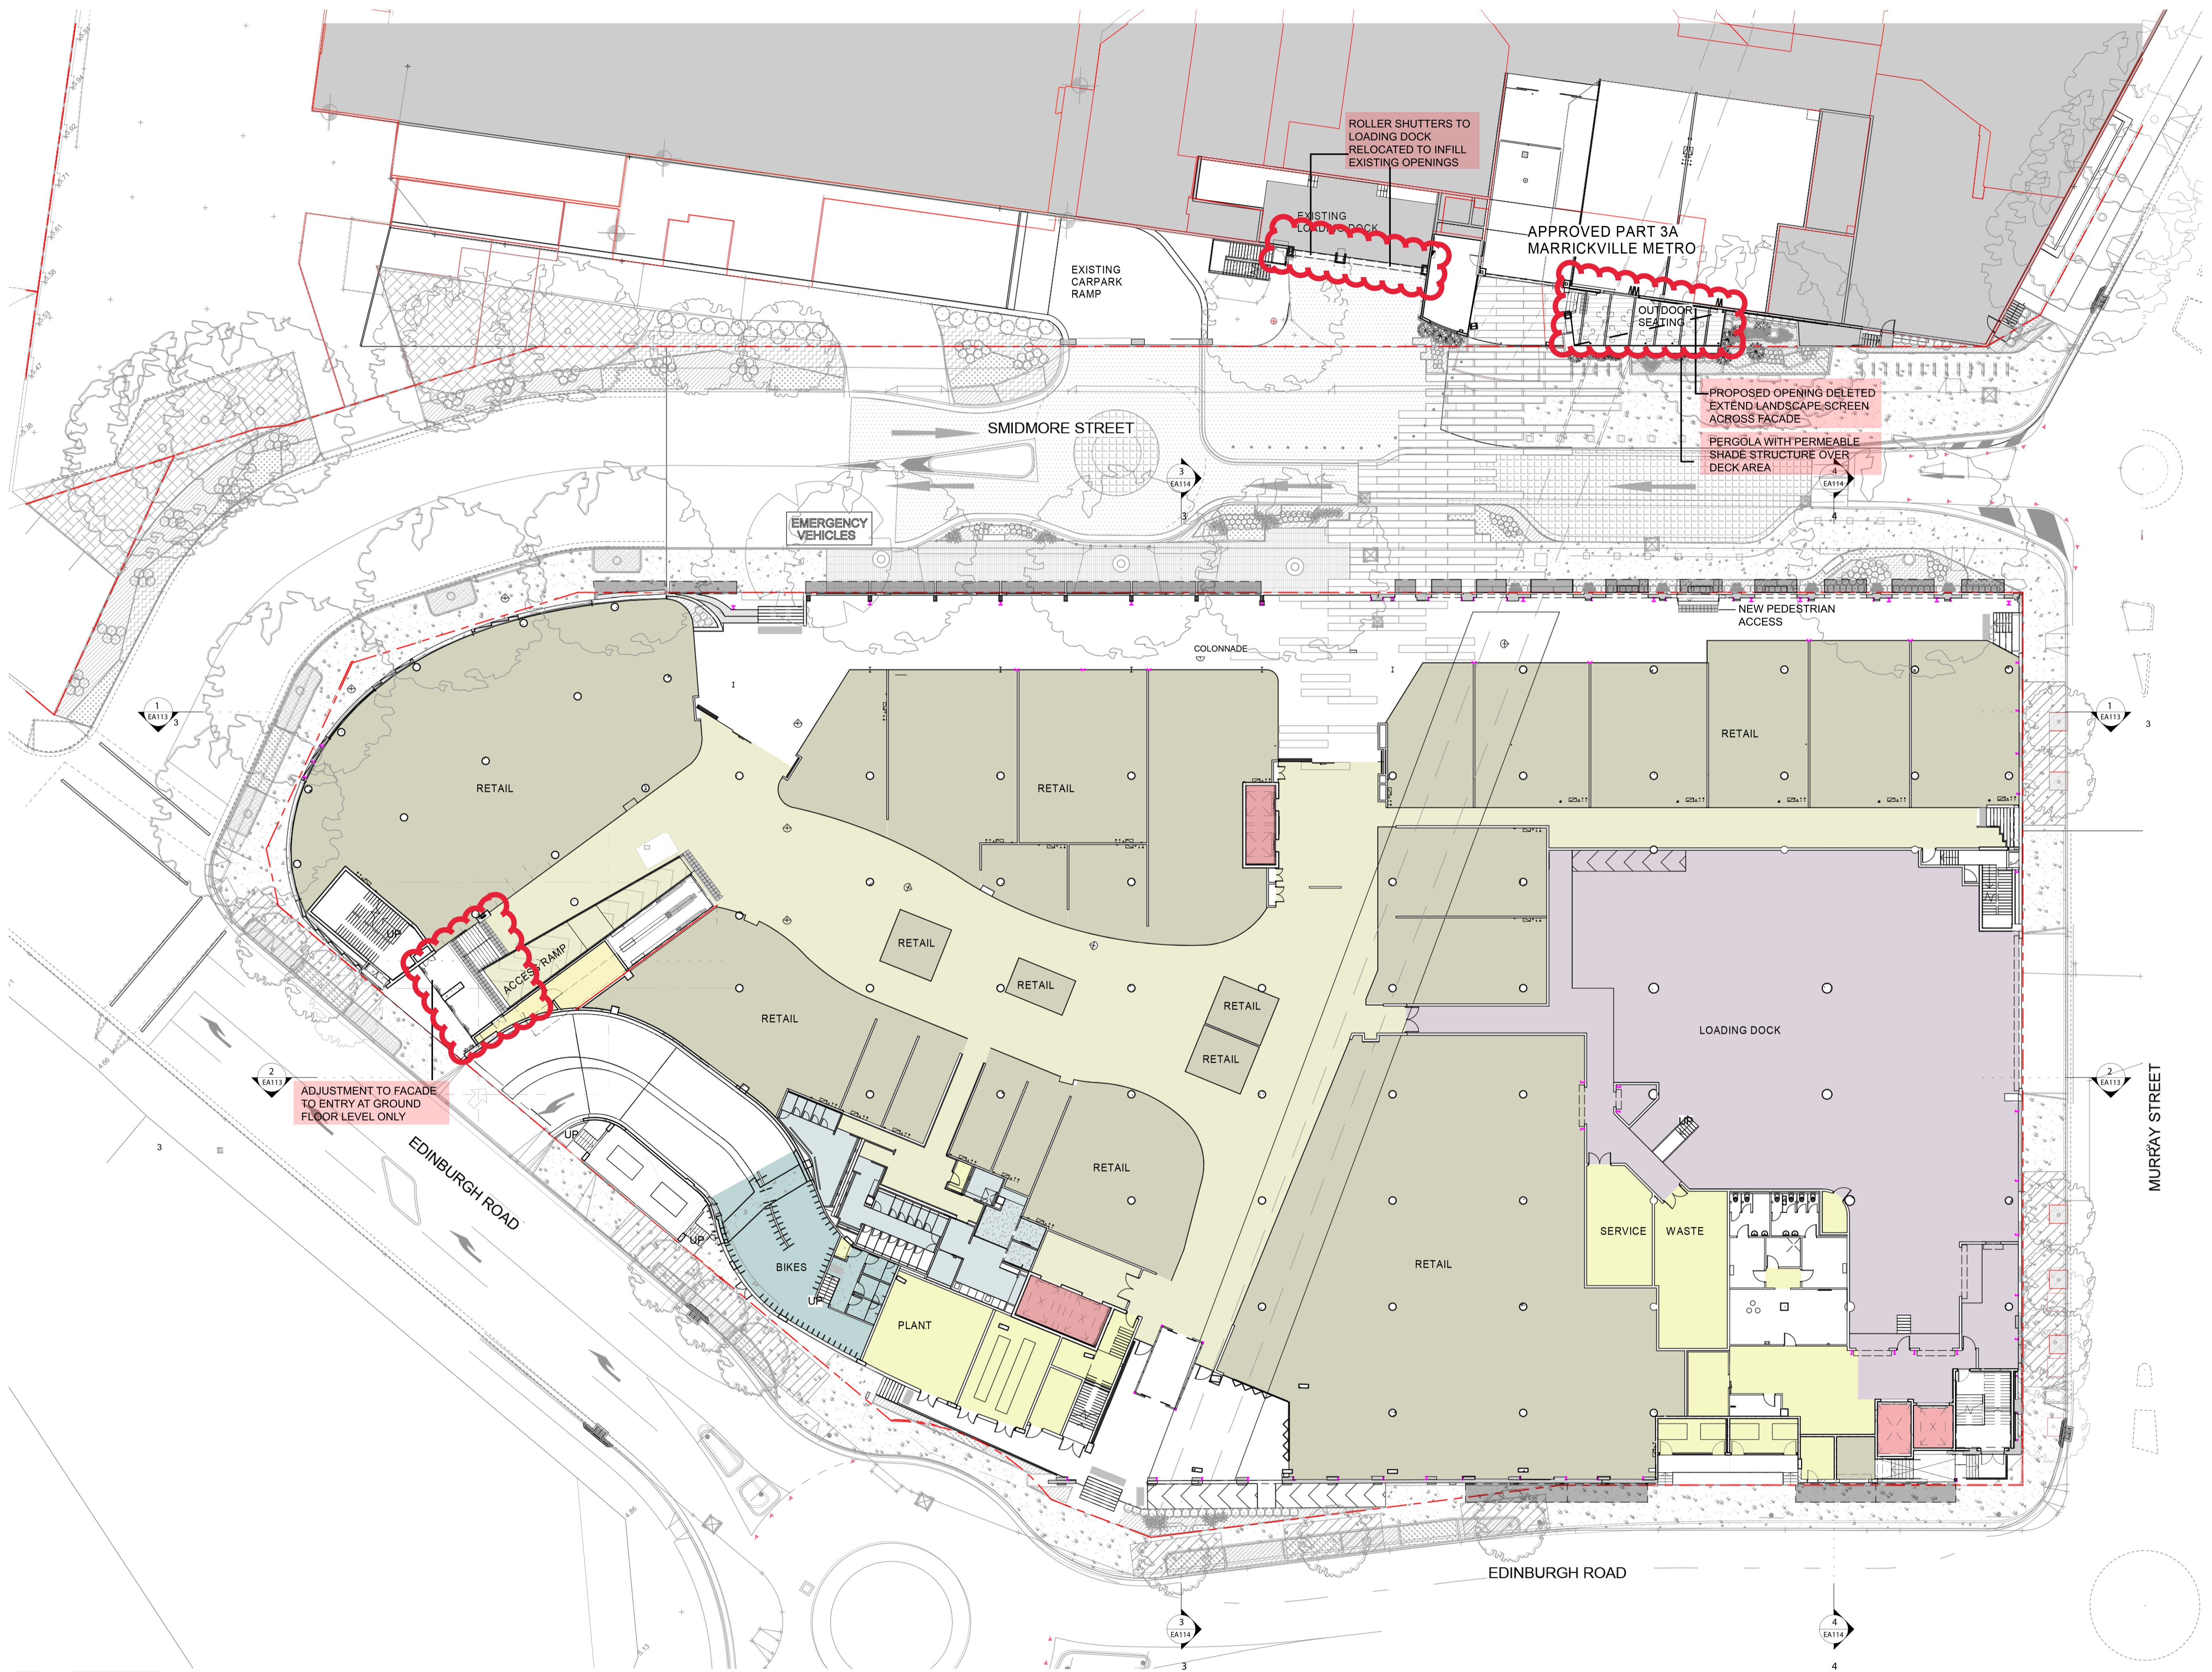


© COPYRIGHT. USE FIGURED DIMENSIONS IN PREFERENCE TO SCALED. ALL DIMENSIONS TO BE VERIFIED AND CHECKED ON SITE.

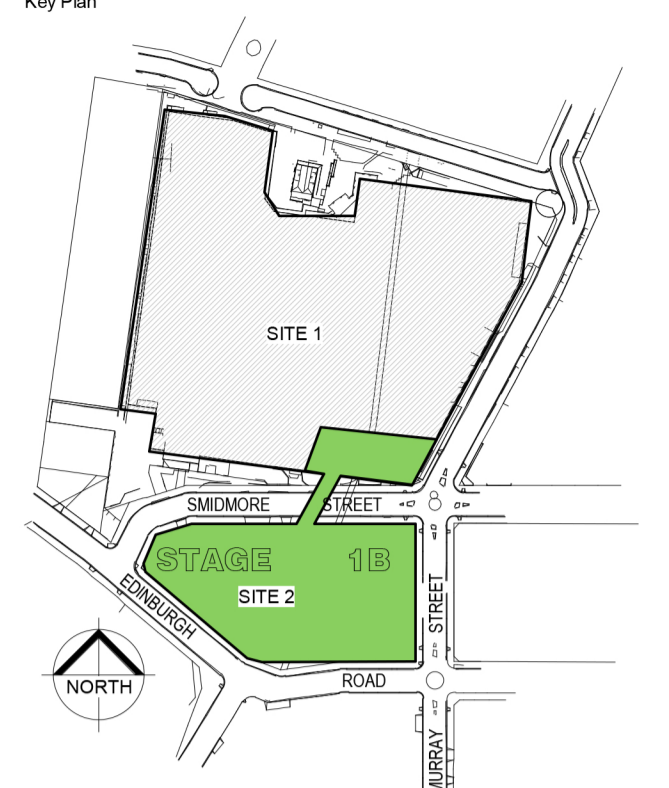

AREA LEGEND

AMENITIES	RETAIL
BIKE STORE	RETAIL - F&B
CIRCULATION / PUBLIC	SERVICES
LOADING DOCK	STORAGE
MALL	VERTICAL TRANSPORT

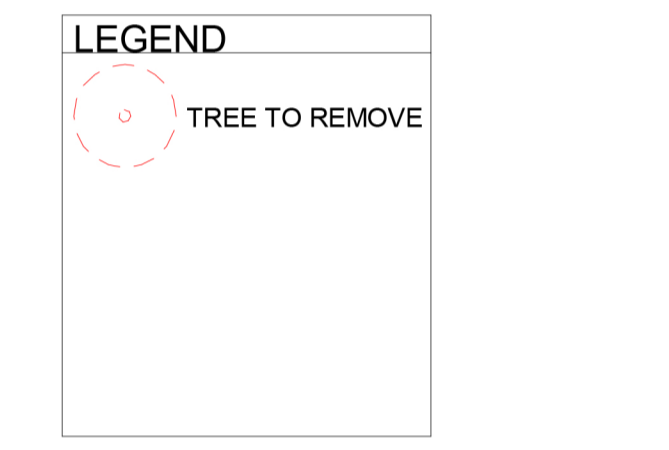

E	11/12/19	HS	M09 SUBMISSION
D	21/11/19	HS	M09 SUBMISSION
C	07/06/19	HS	M09 SUBMISSION
B	04/04/19	HS	SECTION 75W SUBMISSION
A	11/10/17	HS	SECTION 75W SUBMISSION

Client

AMP CAPITAL


Hames Sharley
hamessharley.com.au +61 2 8240 8900
 now registered architect: aldo radick 5987

In Partnership With

Project
MARRICKVILLE METRO REDEVELOPMENT
 34 VICTORIA ROAD MARRICKVILLE NSW 2204

Drawing Title
GENERAL ARRANGEMENTS PROPOSED GROUND FLOOR PLAN

Drawn By	Checked By	Scale @ A3	Scale @ A1
HS	HS	1 : 500	1 : 250
Project No.	Drawing No.	Revision	
50980	EA106	E	

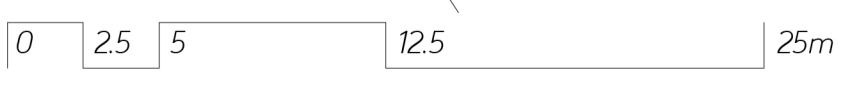


1 GROUND FLOOR PLAN
 1 : 250

A3 SCALED DRAWING




CARPARKING PROVISIONS			
	STANDARD	ACCESSIBLE	MB
LEVEL 2	158	6	3
LEVEL 2A	177	8	3
LEVEL 2B	135	-	3
TOTAL	470	14	9
OVERALL	493		

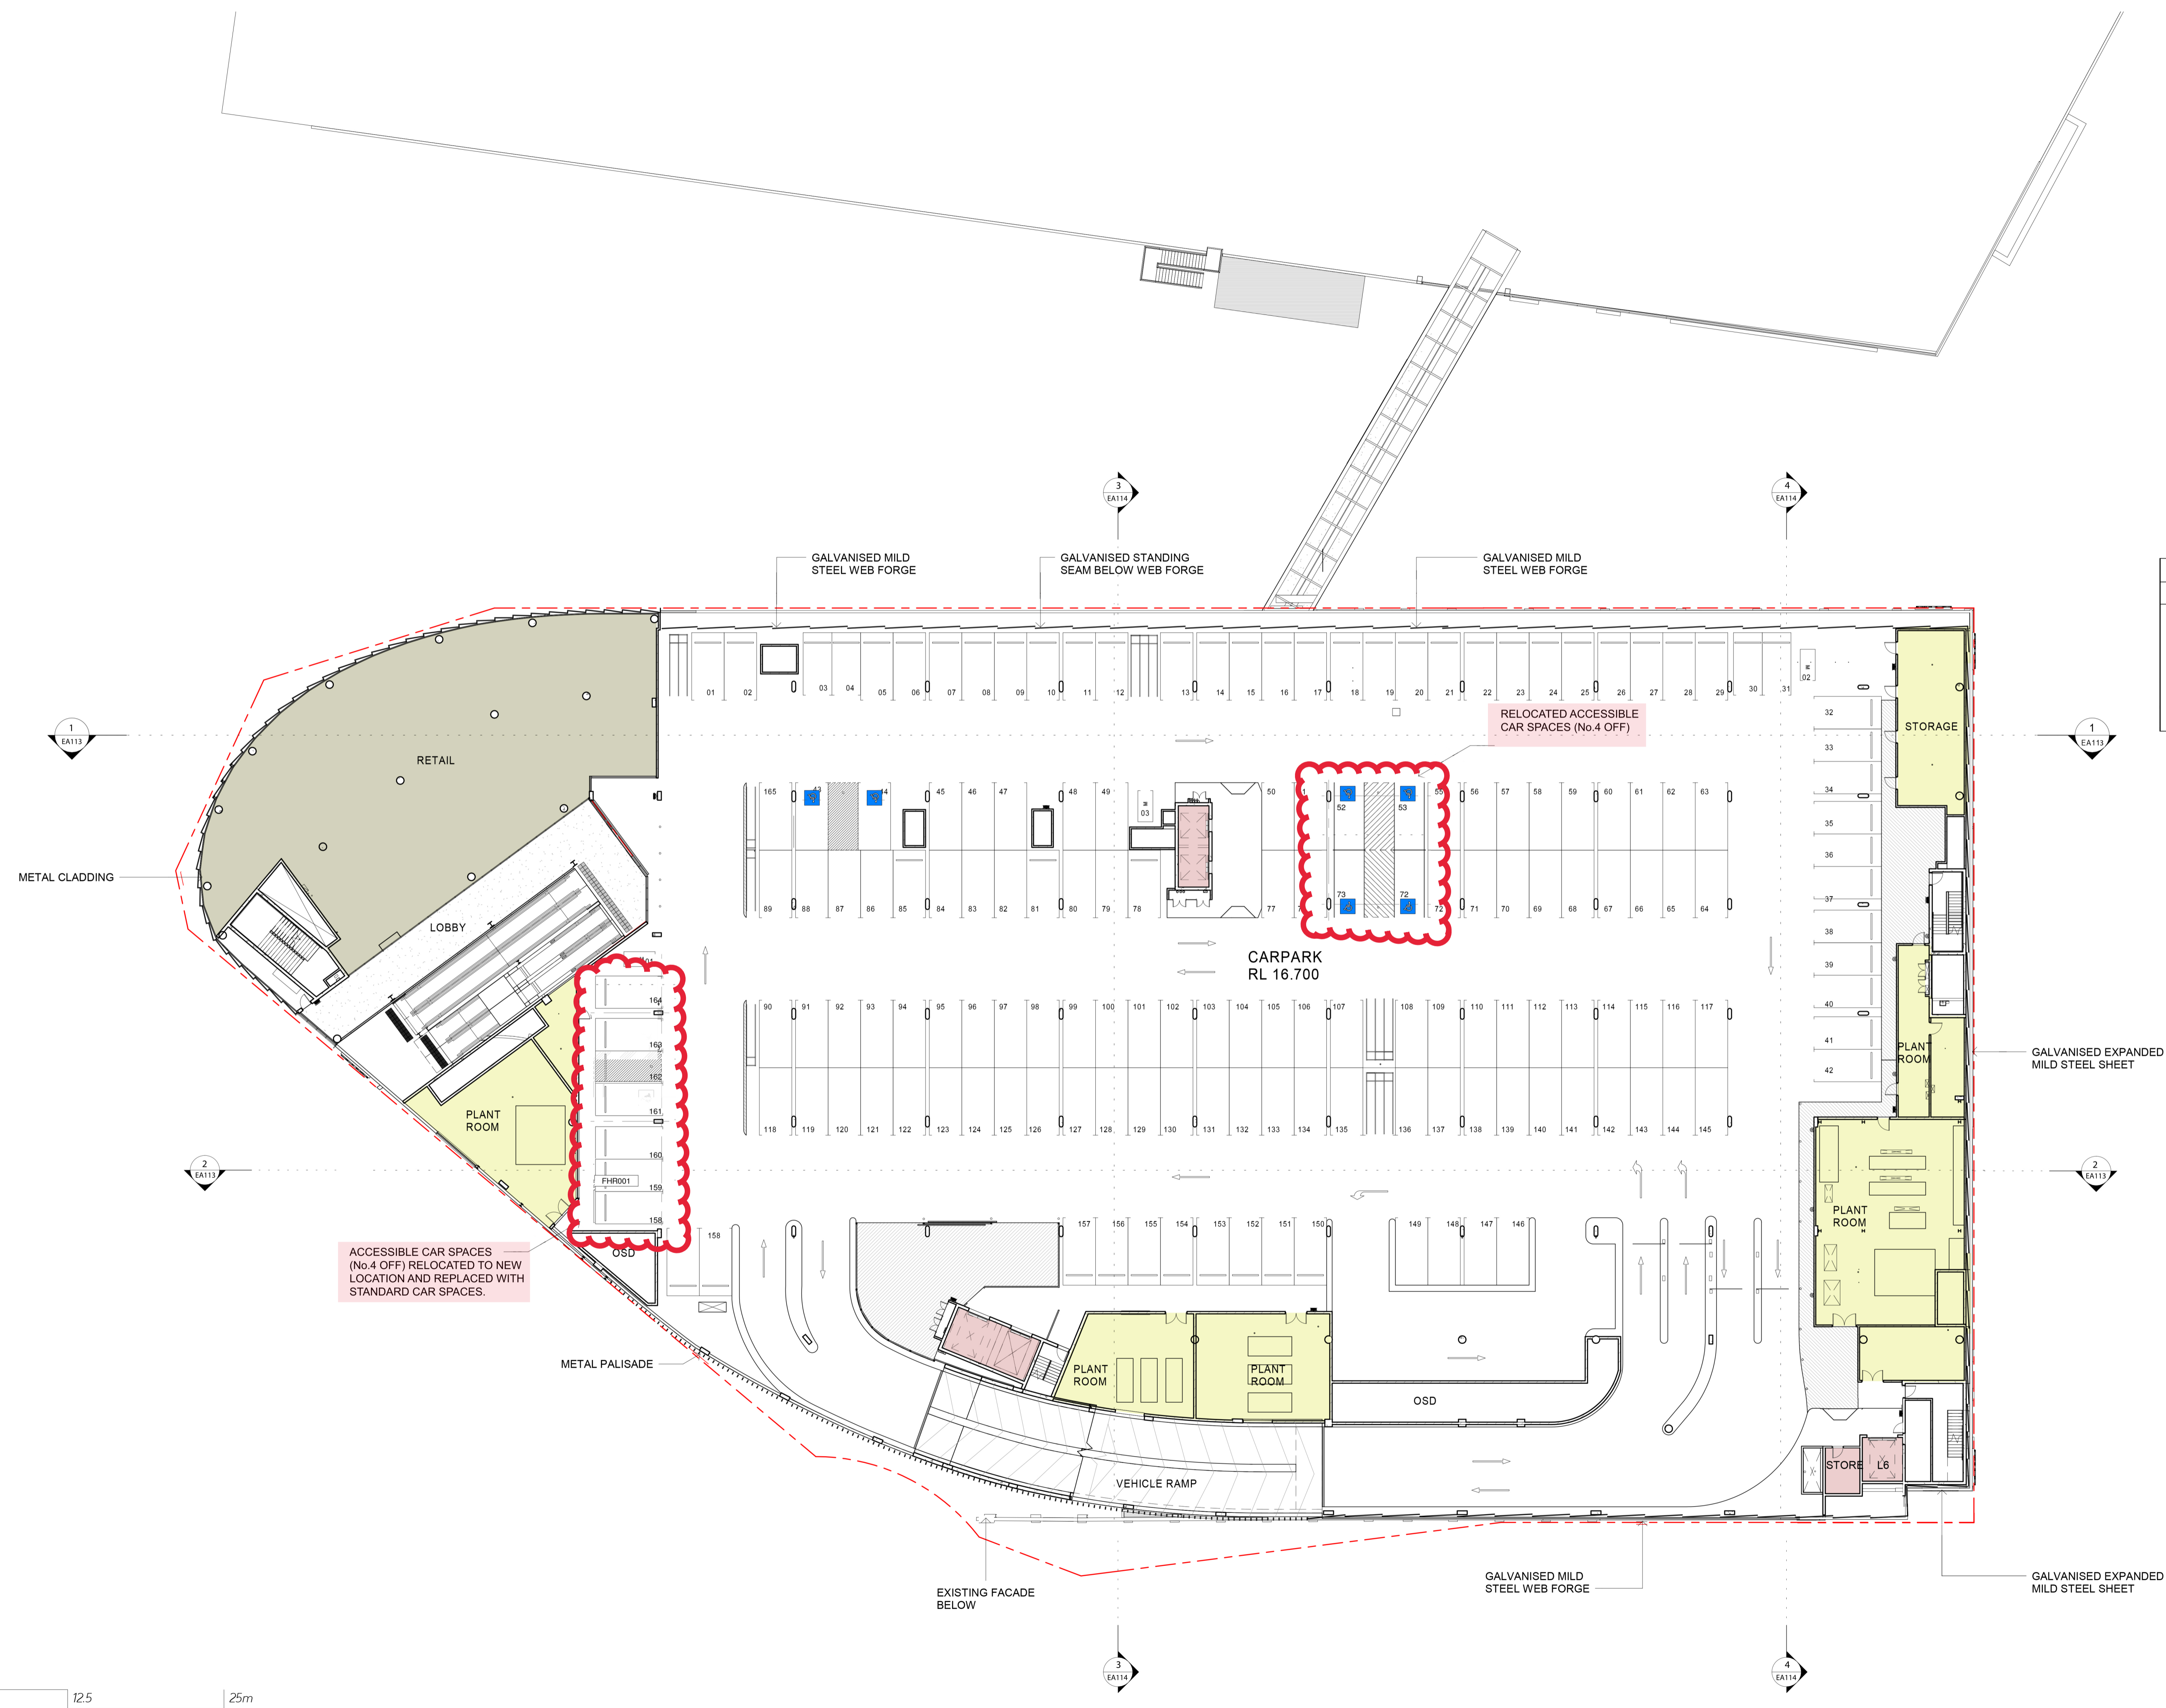

ACCESSIBLE CAR SPACES (No.4 OFF) RELOCATED TO NEW LOCATION AND REPLACED WITH STANDARD CAR SPACES.

RELOCATED ACCESSIBLE CAR SPACES (No.4 OFF)

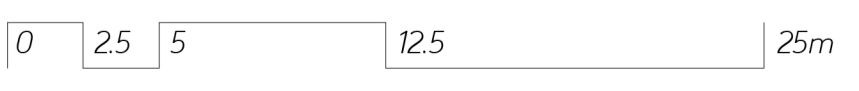

Rev. No.	Date	Initial	Description
E	14/01/20	HS	MOD9 SUBMISSION
D	11/12/19	HS	MOD9 SUBMISSION
C	17/07/19	HS	MOD9 SUBMISSION
B	04/04/18	HS	SECTION 75W SUBMISSION
A	15/10/17	HS	SECTION 75W SUBMISSION

Client

AMP CAPITAL


Hames Sharley
hamessharley.com.au +61 2 8240 8900
 now registered architect: aldo radick 5987

In Partnership With



Project
MARRICKVILLE METRO REDEVELOPMENT
 34 VICTORIA ROAD MARRICKVILLE NSW 2204

Drawing Title
GENERAL ARRANGEMENTS PROPOSED LEVEL 2 FLOOR PLAN

Drawn By	Checked By	Scale @ A3	Scale @ A1
HS	HS	1:500	1:250
Project No.	Drawing No.	Revision	
50980	EA108	E	

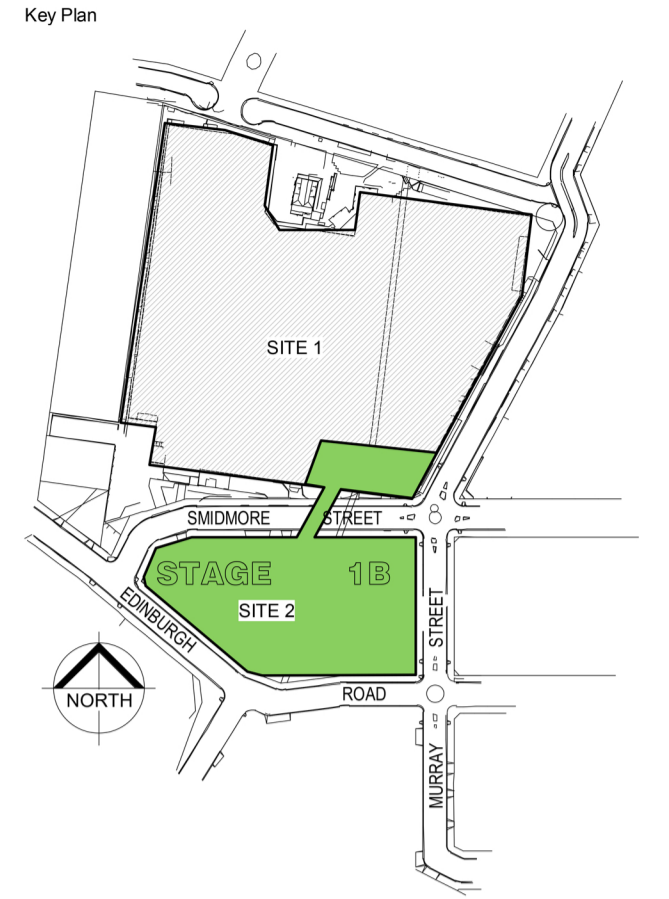

CARPARKING PROVISIONS			
	STANDARD	ACCESSIBLE	MB
LEVEL 2	164	4	3
LEVEL 2A	182	8	3
LEVEL 2B	137	-	3

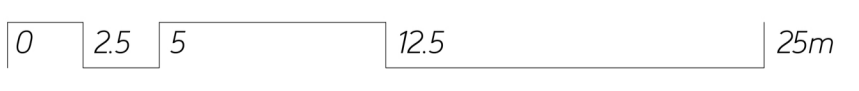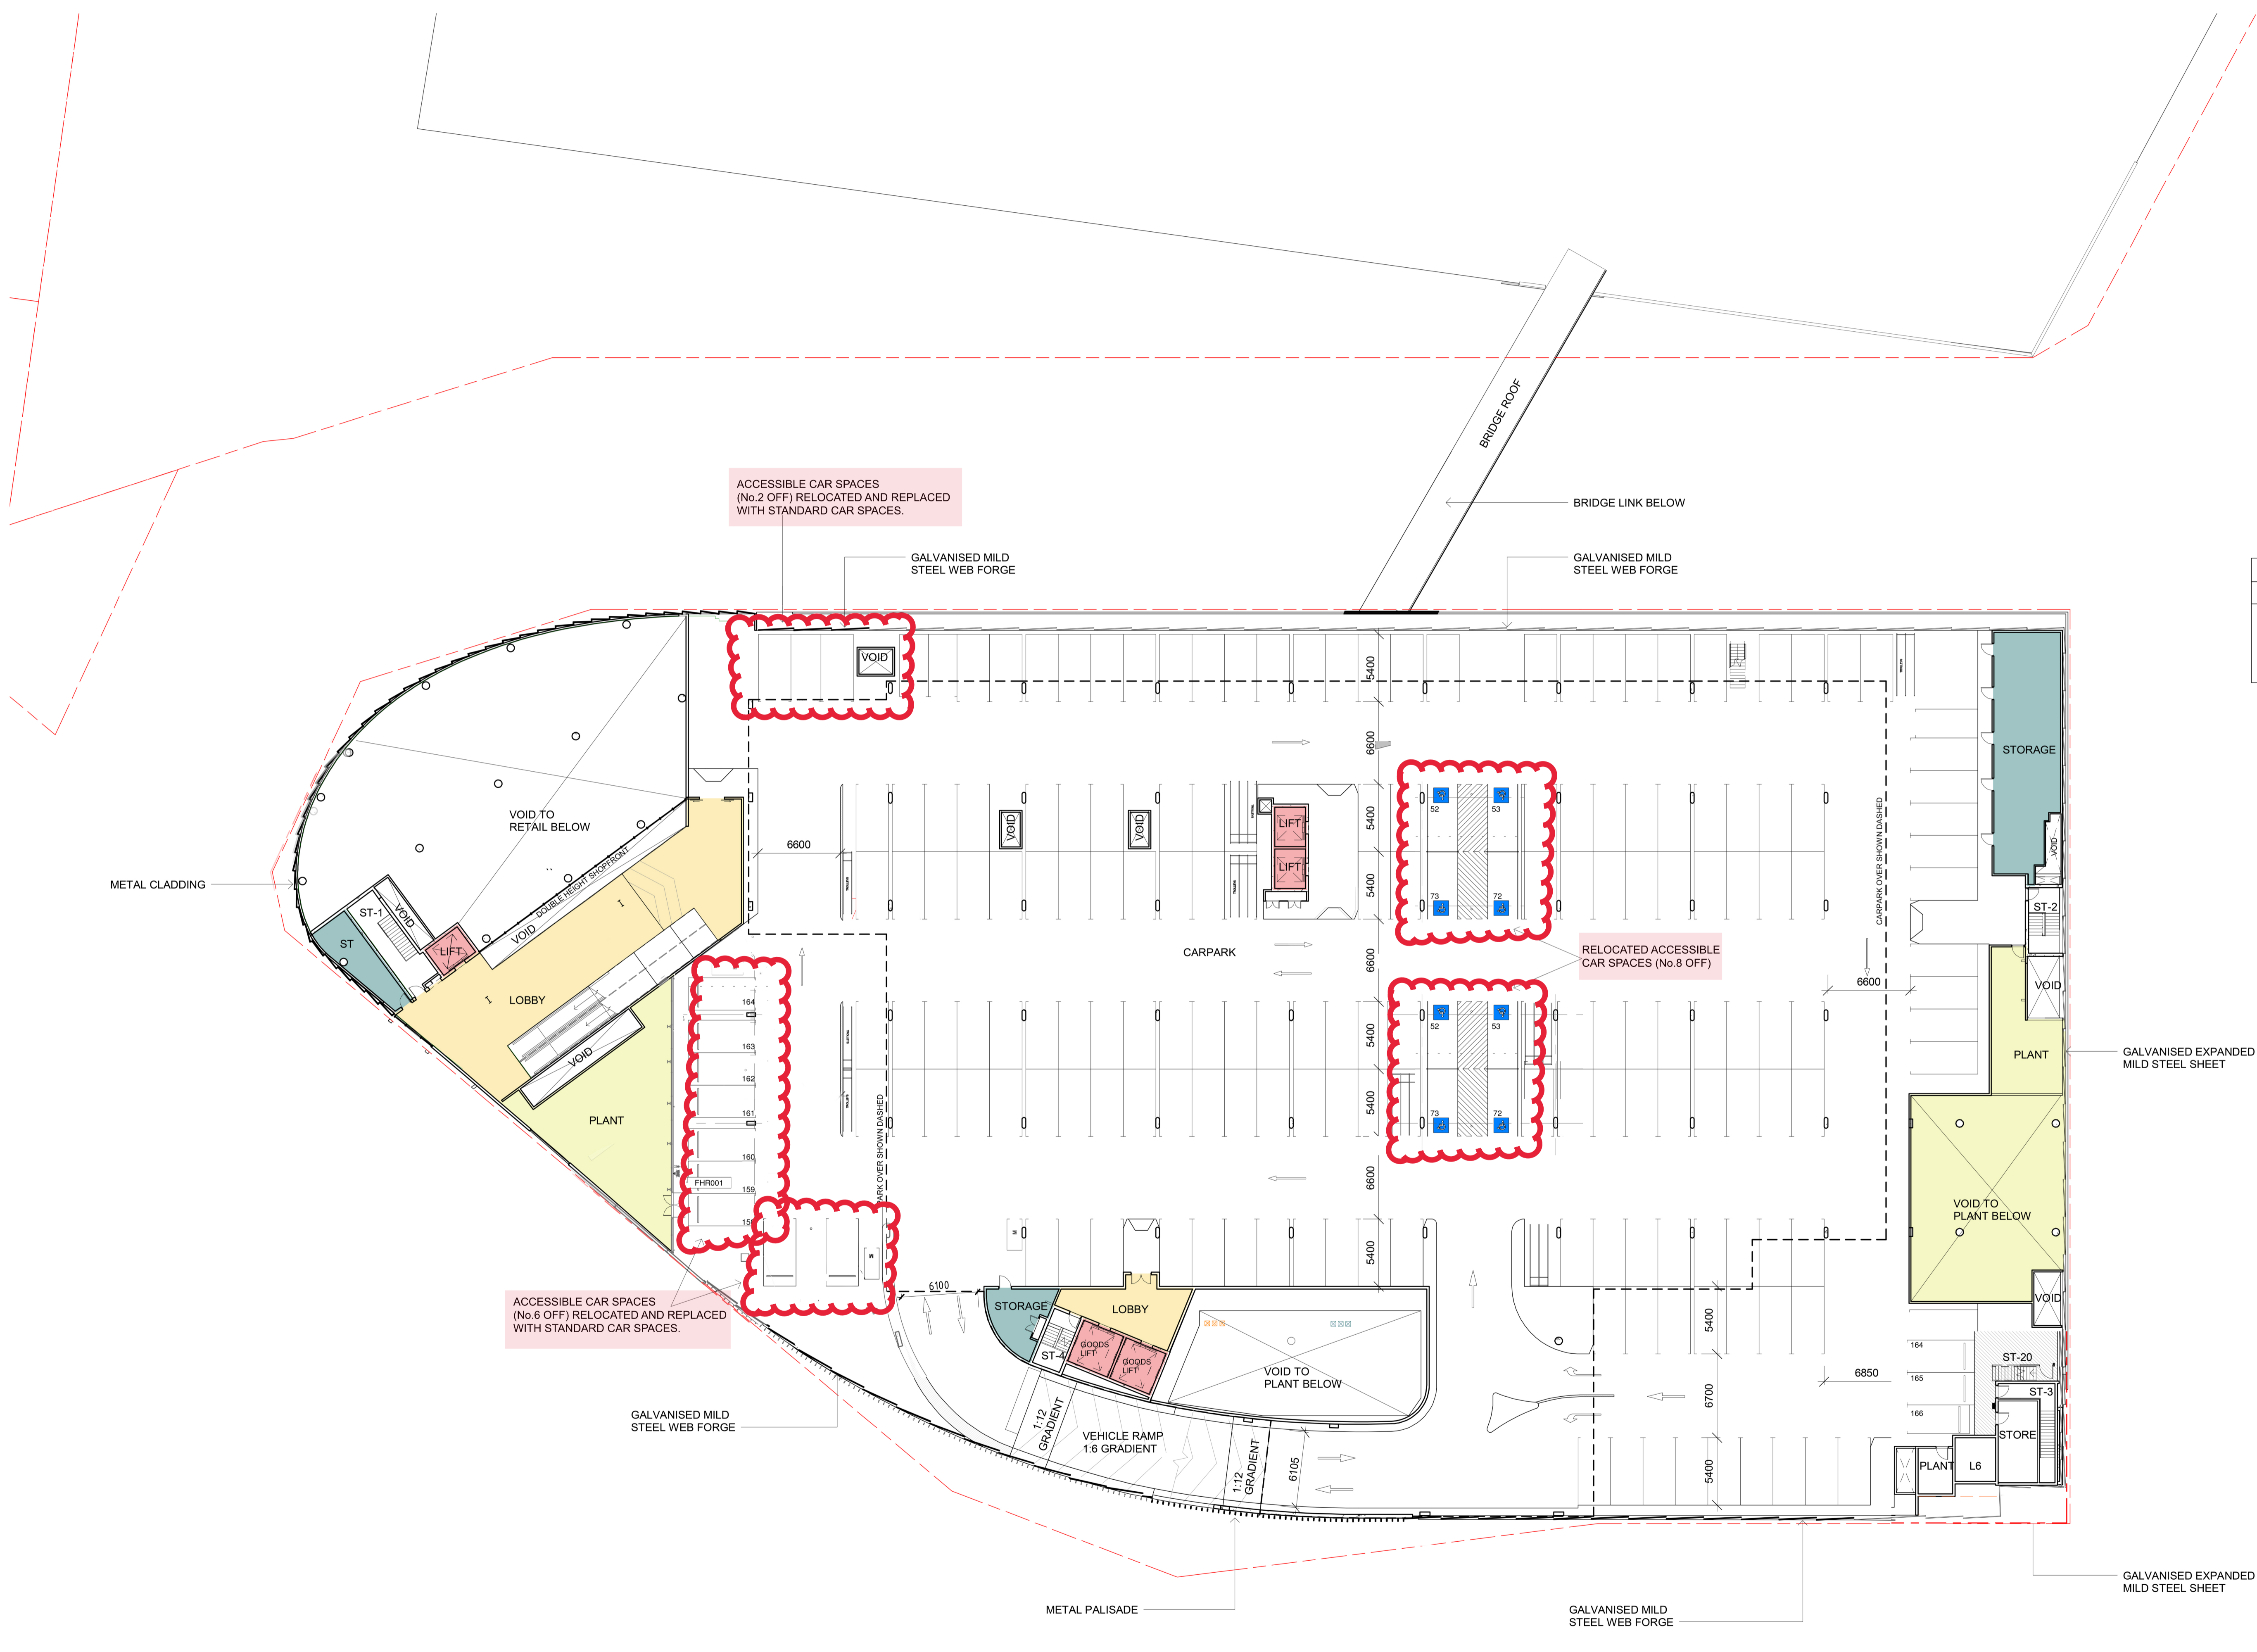

Rev. No.	Date	Initial	Description
E	14/01/20	HS	MOD9 SUBMISSION
D	11/12/19	HS	MOD9 SUBMISSION
C	21/11/19	HS	MOD9 SUBMISSION
B	17/07/19	HS	MOD8 SUBMISSION
A	11/10/17	HS	SECTION 75W SUBMISSION

Client

AMP CAPITAL

Hames Sharley
 hamessharley.com.au +61 2 8240 8900
 now registered architect: addo radick 5987

In Partnership With

Project
MARRICKVILLE METRO REDEVELOPMENT
 34 VICTORIA ROAD MARRICKVILLE NSW 2204

Drawing Title
GENERAL ARRANGEMENTS LEVEL 2A FLOOR PLAN

Drawn By	Checked By	Scale @ A3	Scale @ A1
HS	HS	1 : 500	1 : 250
Project No.	Drawing No.	Revision	
50980	EA109	E	