



GROUND FLOOR PLAN STAGE 1 - CENTRE

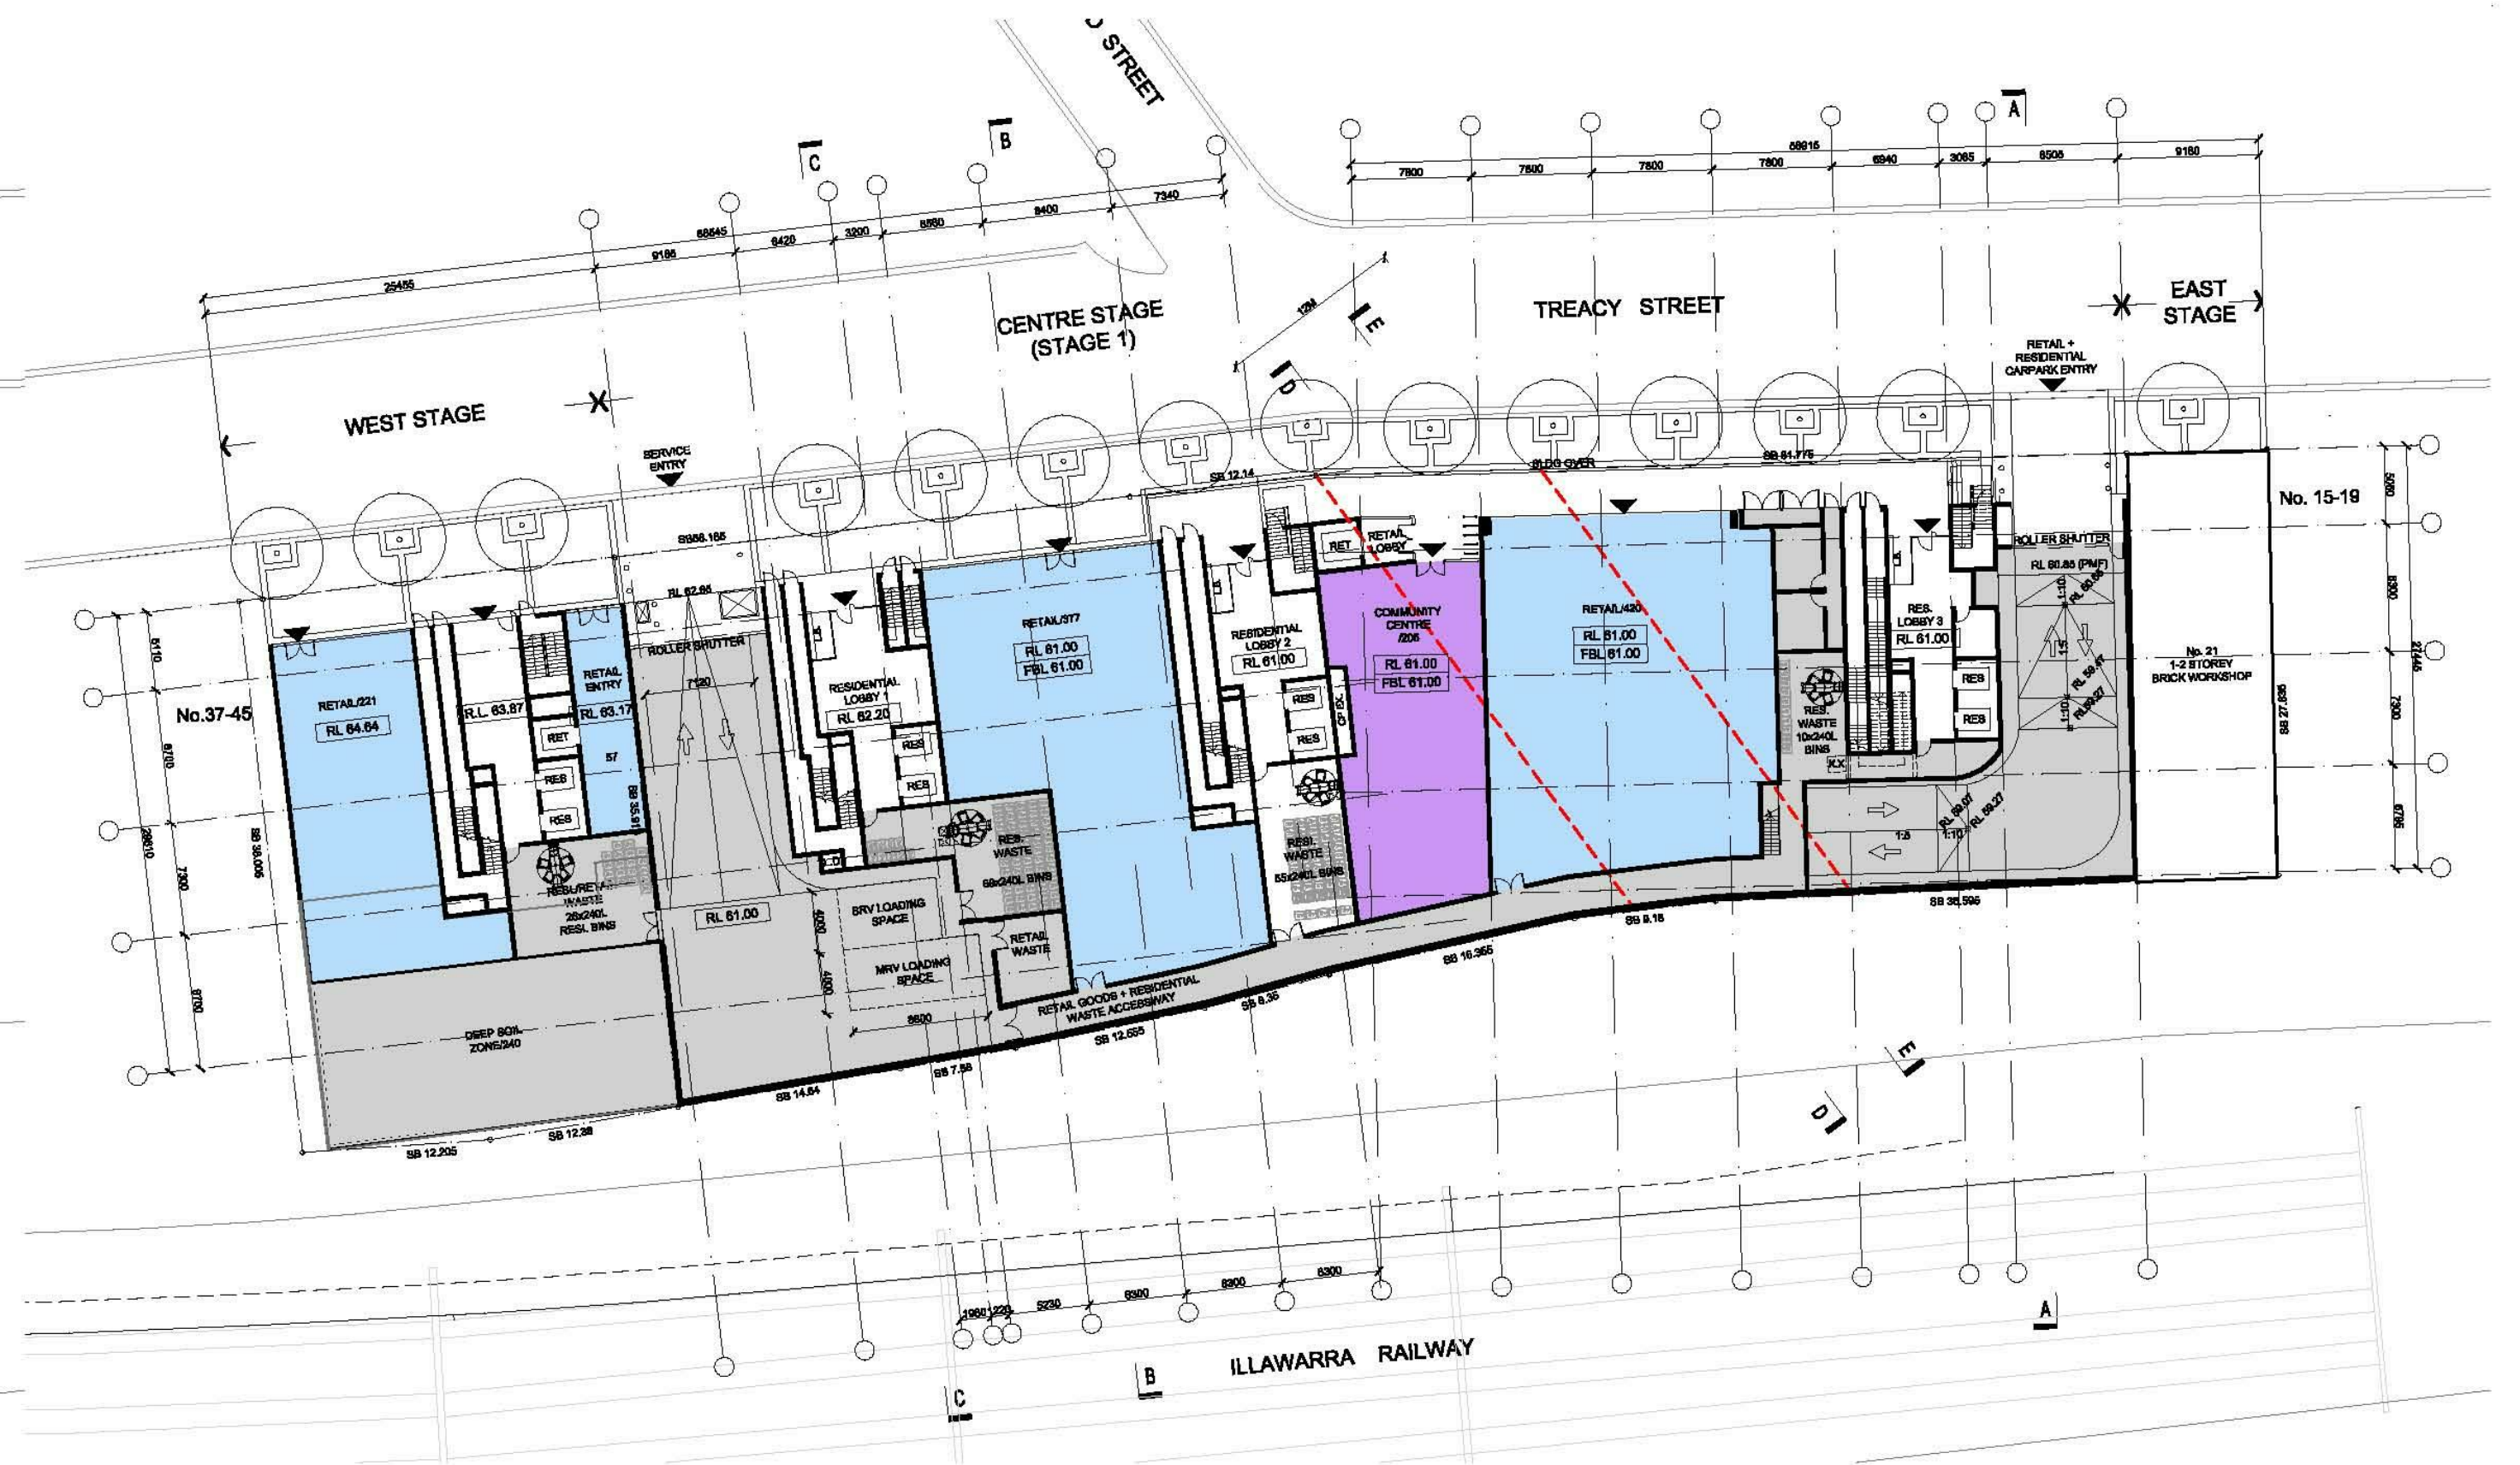

GROUND FLOOR PLAN - STAGE 1+2 - CENTRE + WEST

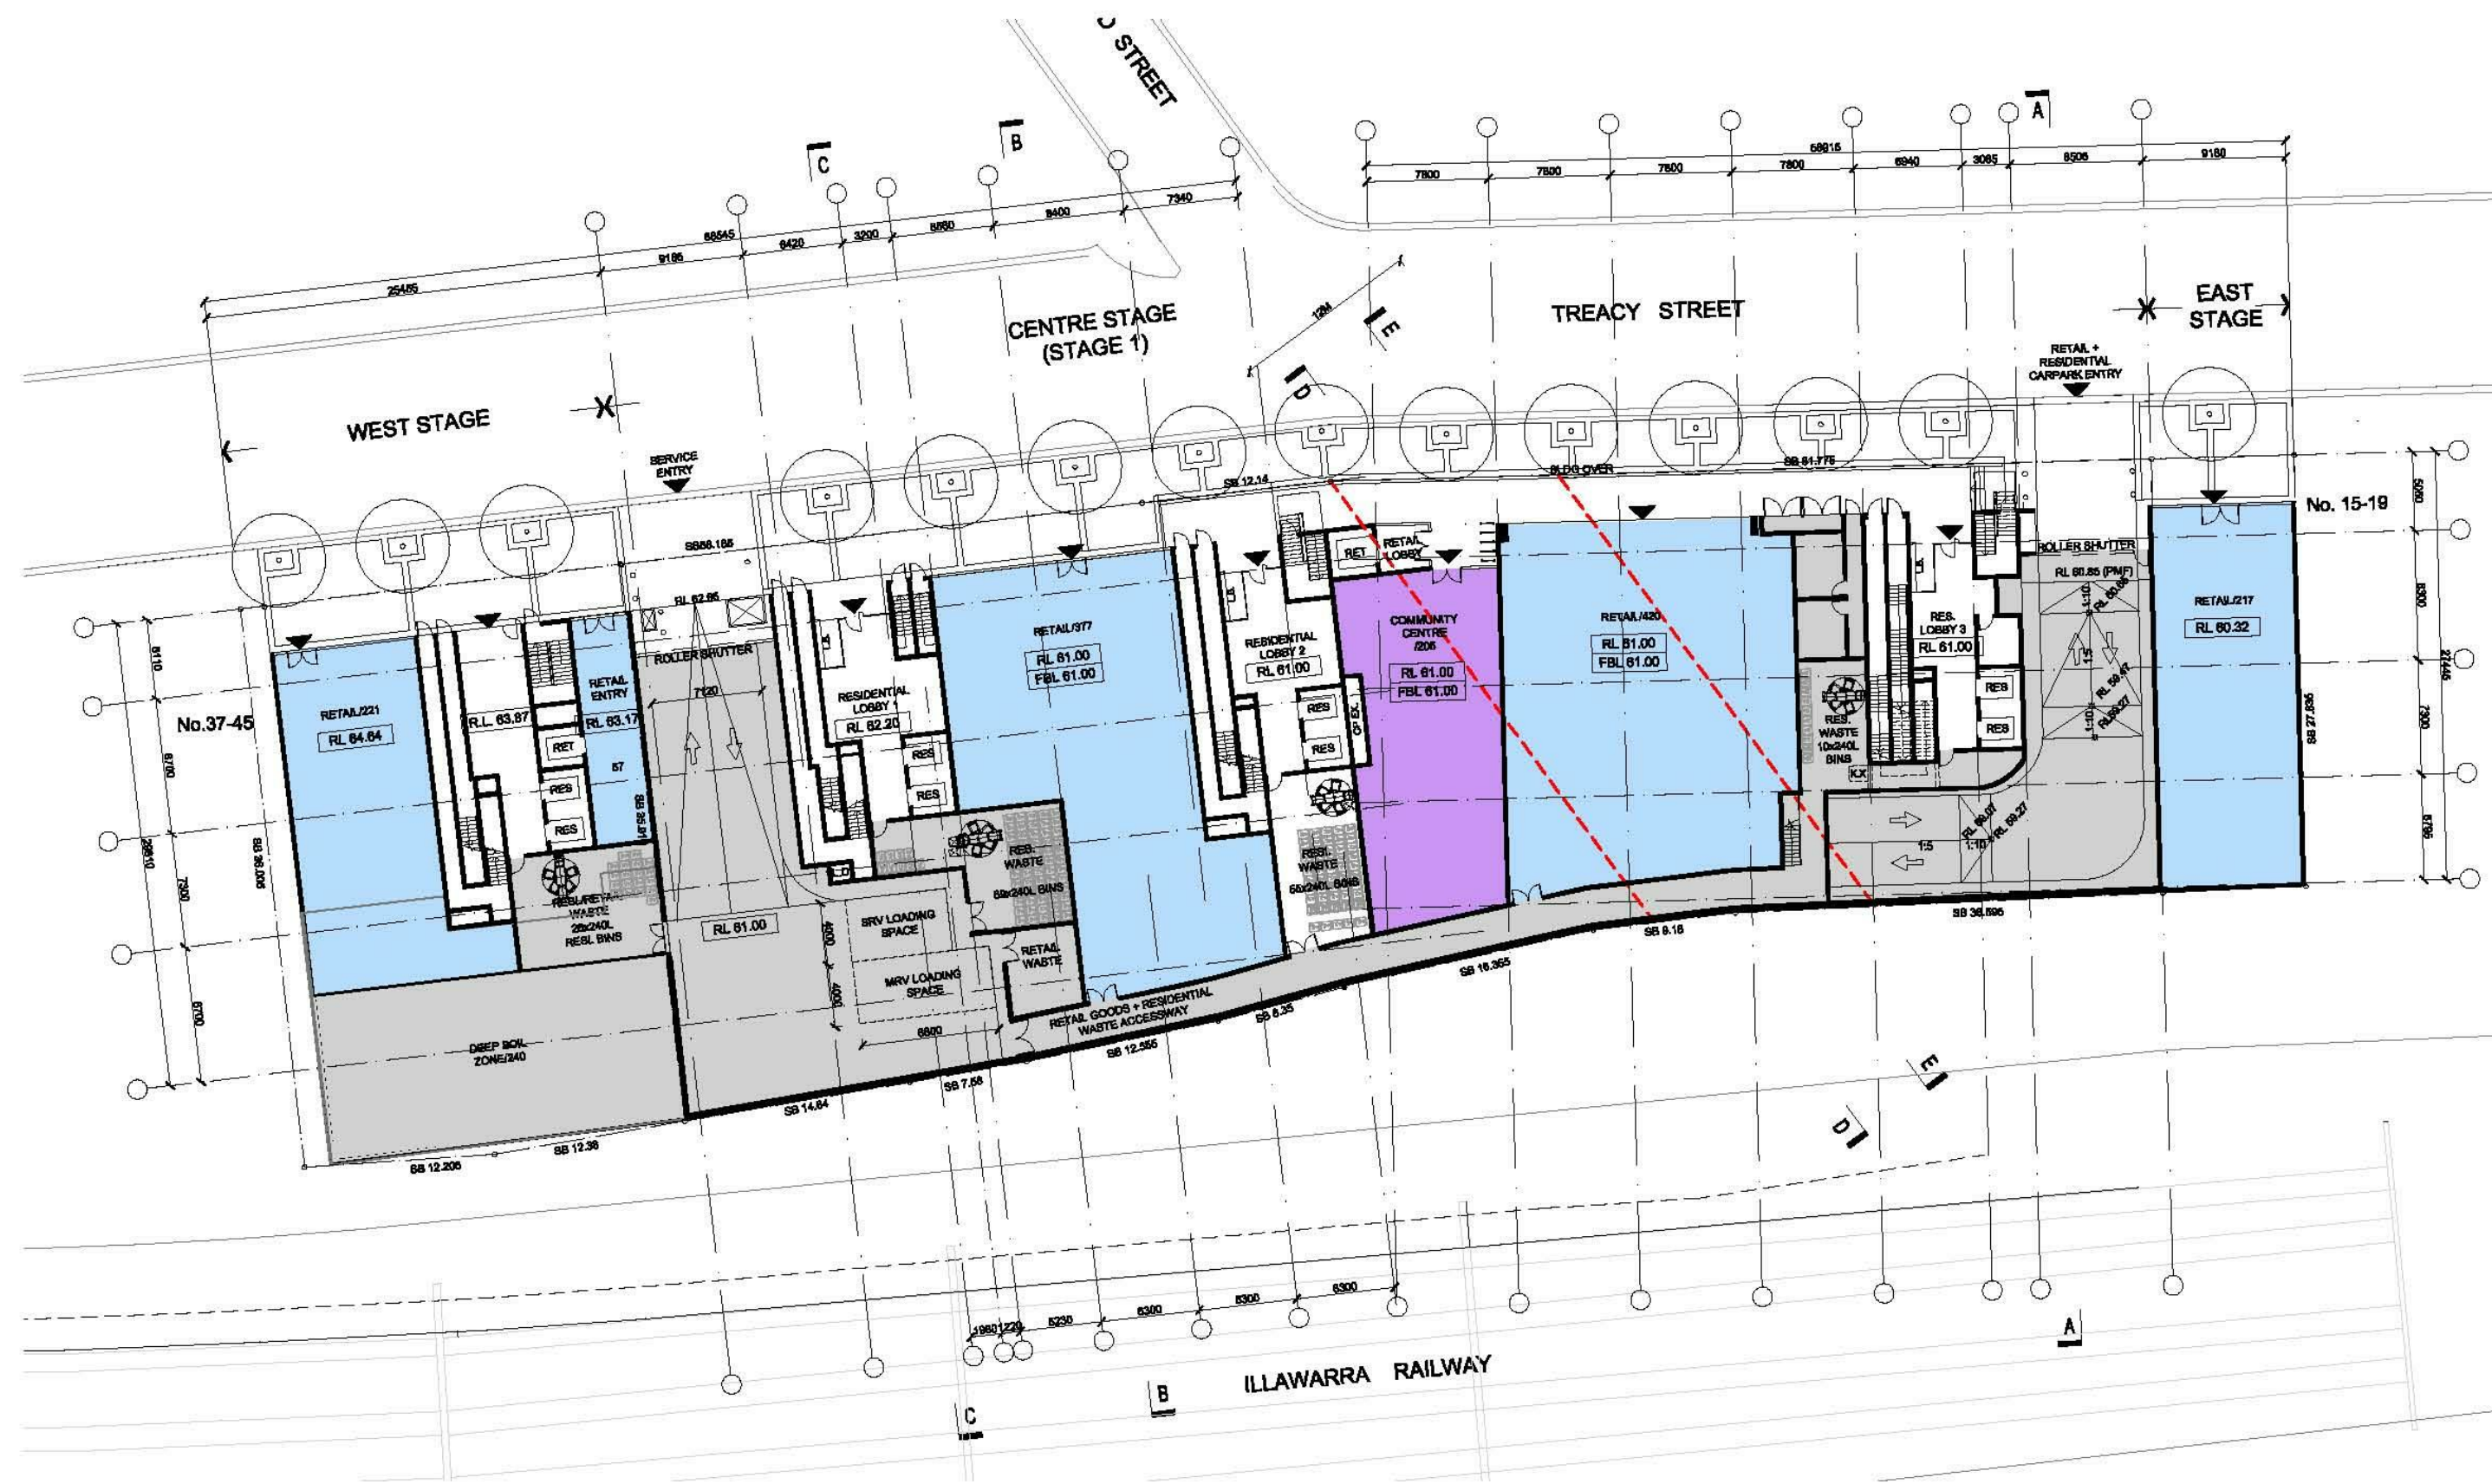

GROUND FLOOR PLAN STAGE 1+2+3 - CENTRE + WEST + EAST




GROUND FLOOR PLAN - PPR APPROVED

issue	amendment	date	legend
J	S75W MOD 1 AMENDMENTS (WEST STAGE)	05/08/2020	

do not scale from drawings.

the layout shown and the areas noted on this drawing are indicative only. layouts are to be read in conjunction with floor plans, elevations + sections.

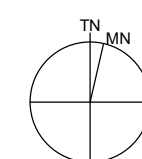

client  
ICON CONSTRUCTION GROUP

architect  
**stanisic architects**

Level 10 257 Clarence Street, Sydney NSW 2000  
T (61 2) 9358 2588  
www.stanisic.com.au ABN 11002633481 NSW ARB 4480

project  
21-35 TREACY STREET  
HURSTVILLE NSW

drawing  
STAGING GROUND LEVEL

checked FS scale 1:200@A1, 1:400@A3

drawn MT project no 10 011 drawing no

J

CD08/1






issue	amendment	date
J	S75W MOD 1 AMENDMENTS (WEST STAGE)	05/08/2020

legend
ST / 1B
2B
3B
4B

PPR APPROVED FLOOR PLATE OUTLINE

do not scale from drawings.

the layout shown and the areas noted on this drawing are indicative only. layouts are to be read in conjunction with floor plans, elevations + sections.

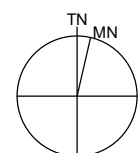

client  
ICON CONSTRUCTION GROUP

architect  
**stanisic architects**

Level 10 257 Clarence Street, Sydney NSW 2000  
T (61 2) 9398 2588  
www.stanisic.com.au ABN 11002633481 NSW ARB 4480

project  
21-35 TREACY STREET  
HURSTVILLE NSW

drawing  
LEVEL 1 RL 67.50

checked FS scale 1:200@A1, 1:400@A3

drawn MT project no 10 011

issue  
J

drawing no  
CD09






issue	amendment	date
J	S75W MOD 1 AMENDMENTS (WEST STAGE)	05/08/2020

legend
ST / 1B
2B
3B
4B

PPR APPROVED  
FLOOR PLATE  
OUTLINE

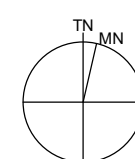

client  
ICON CONSTRUCTION GROUP

architect  
**stanisic architects**  
Level 10 257 Clarence Street, Sydney NSW 2000  
T (61 2) 9398 2588  
www.stanisic.com.au ABN 11002633481 NSW ARB 4480

project  
21-35 TREACY STREET  
HURSTVILLE NSW

drawing  
LEVEL 2 RL 70.55

checked FS scale 1:200@A1, 1:400@A3  
drawn MT project no 10 011

issue  
drawing no  
J  
CD10

do not scale from drawings.

the layout shown and the areas noted on this drawing are indicative only. layouts are to be read in conjunction with floor plans, elevations + sections.

scale bar










issue	amendment	date
J	S75W MOD 1 AMENDMENTS (WEST STAGE)	05/08/2020

legend

- ST / 1B
- 2B
- 3B
- 4B

PPR APPROVED FLOOR PLATE OUTLINE

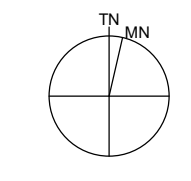

client  
ICON CONSTRUCTION GROUP

architect  
**stanisic architects**

Level 10 257 Clarence Street, Sydney NSW 2000  
T (61 2) 9398 2588  
www.stanisic.com.au ABN 11002633481 NSW ARB 4480

project  
21-35 TREACY STREET  
HURSTVILLE NSW

drawing  
LEVEL 4 RL 76.65

checked FS scale 1:200@A1, 1:400@A3  
drawn MT project no 10 011

issue J  
drawing no  
CD12

do not scale from drawings.  
the layout shown and the areas noted on this drawing are indicative only. layouts are to be read in conjunction with floor plans, elevations + sections.