

PROPOSED RESIDENTIAL MIXED - USE DEVELOPMENT

S75W APPLICATION MODIFICATION

21 - 35 TREACY STREET, HURSTVILLE NSW


DRAWING LIST


DRAWING TITLE

DWG No

X	DRAWING LIST	CD00
	LOCATION PLAN	CD01
	SITE ANALYSIS	CD02
	SITE PLAN	CD03
X	BASEMENT 4A / 4B RL 48.00 / RL 46.50	CD04
X	BASEMENT 3A / 3B RL 51.00 / RL 49.50	CD05
X	BASEMENT 2A / 2B RL 54.00 / RL 52.50	CD06
X	BASEMENT 1A / 1B RL 57.00 / RL 55.50	CD07
X	BASEMENT 1C / 1D/ 1E RL 58.00 / RL 59.50 / RL 61.00	CD07/1
X	GROUND FLOOR RL 61.00	CD08
	STAGING GROUND LEVEL	CD08/1
X	LEVEL 1 RL 67.50	CD09
X	LEVEL 2 RL 70.55	CD10
X	LEVEL 3 RL 73.60	CD11
X	LEVEL 4 RL 76.65	CD12
X	LEVEL 5 RL 79.70	CD13
X	LEVEL 6 RL 82.75	CD14
X	LEVEL 7 RL 85.80	CD15
	STAGING - LEVEL 7	CD15/1
X	LEVEL 8 RL 88.85	CD16
X	LEVEL 9 RL 91.90	CD17
X	LEVEL 10 RL 94.95	CD18
	STAGING - LEVEL 10	CD18/1
X	LEVEL 11 RL 98.00	CD19
X	LEVEL 12 RL 101.05	CD20
X	LEVEL 13 RL 104.10	CD21
X	NORTH ELEVATION	CD25
	STAGING - NORTH ELEVATION	CD25/1
X	SOUTH ELEVATION	CD26
	STAGING - SOUTH ELEVATION	CD26/1
X	EAST + WEST ELEVATION	CD27
	STAGING - EAST + WEST ELEVATION	CD27/1
	SECTION AA	CD28
	SECTION BB	CD29
	SECTION CC	CD30
	SECTION DD (WEST INT)+EE (EAST INT)	CD31
X	SECTION FF + GG (NEW DRAWING)	CD31/1

DOCUMENTS AMENDED IN THIS APPLICATION

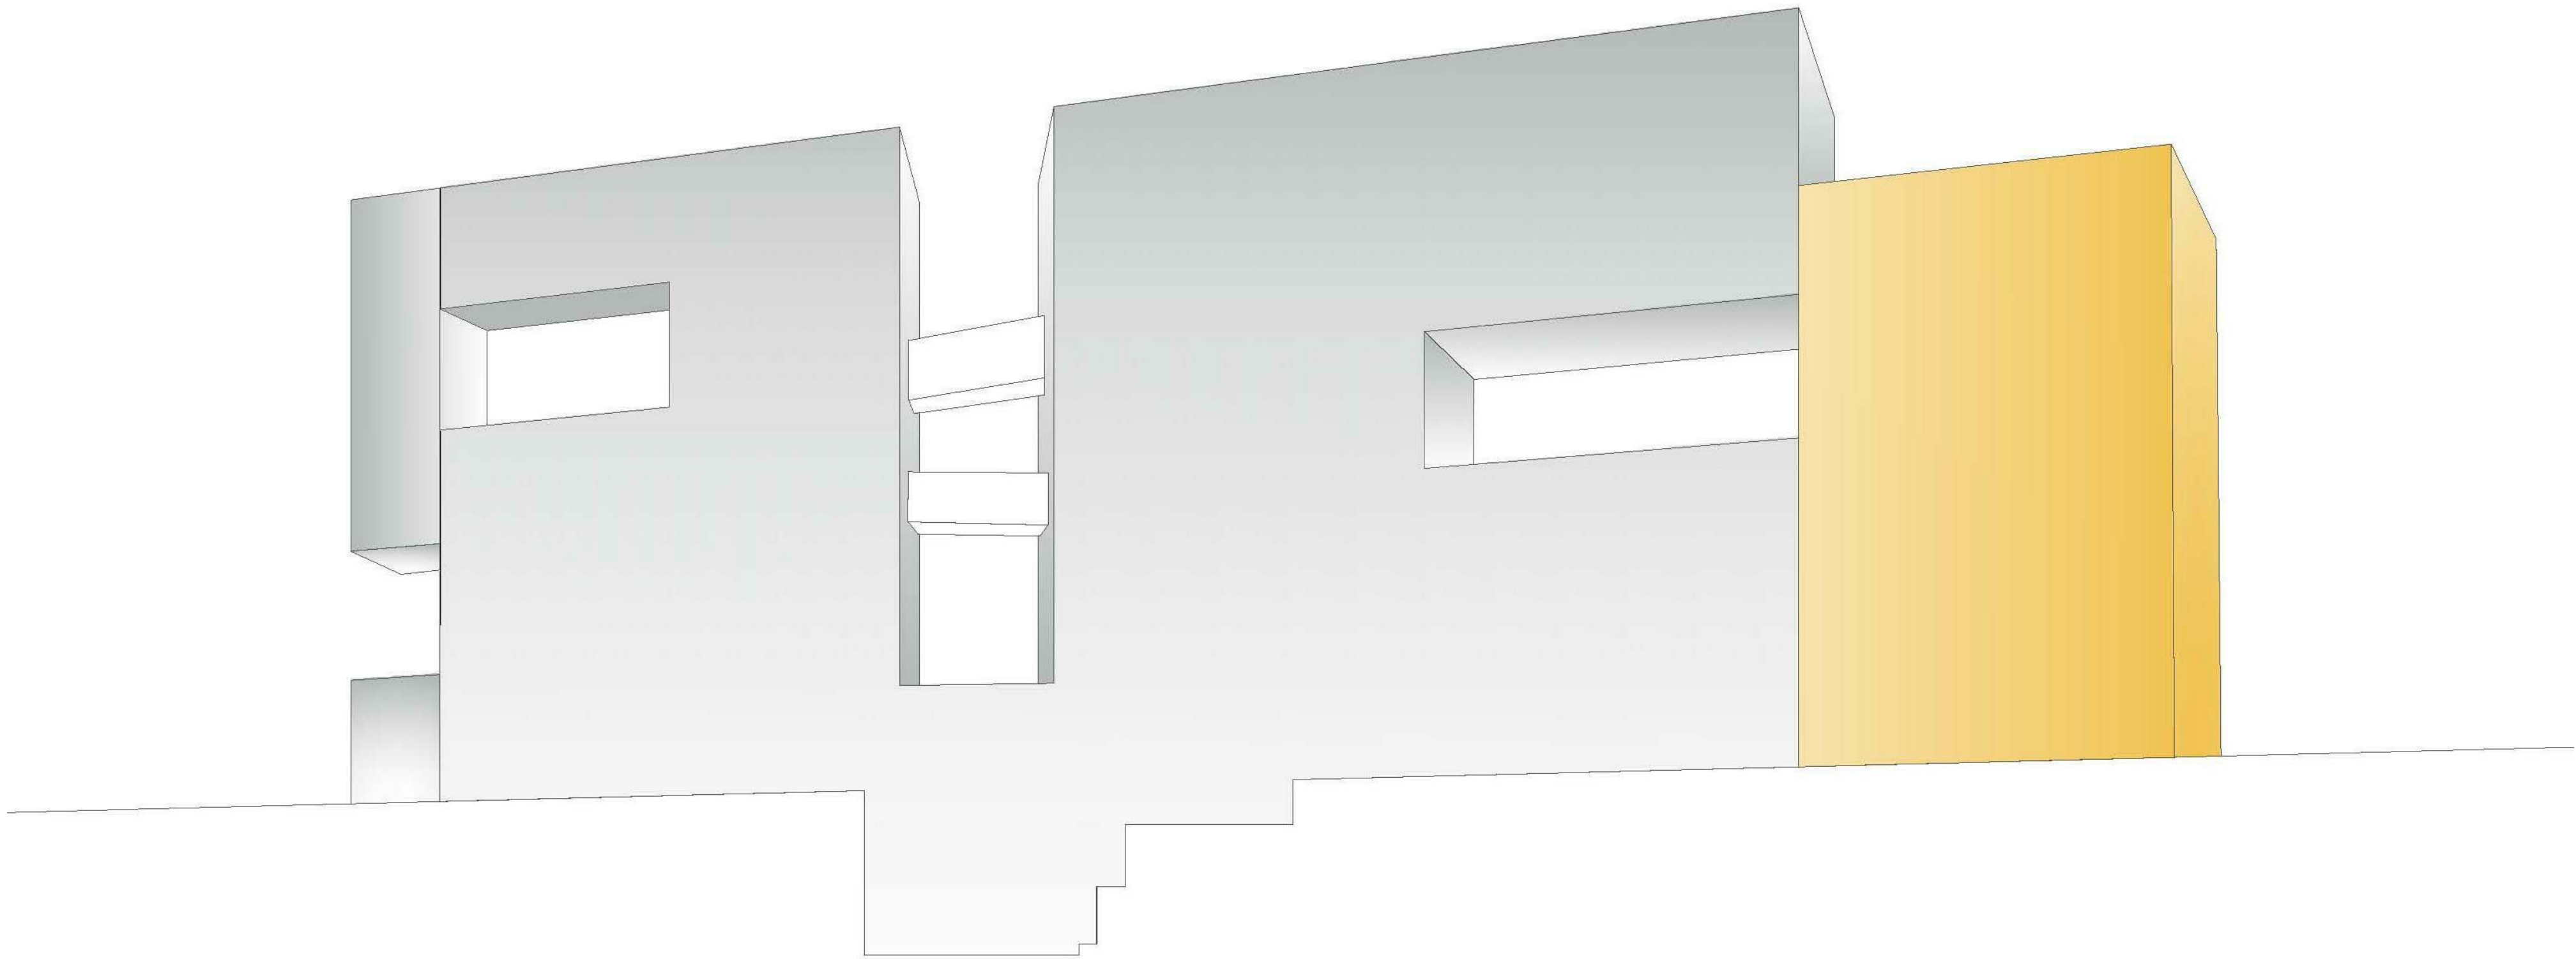


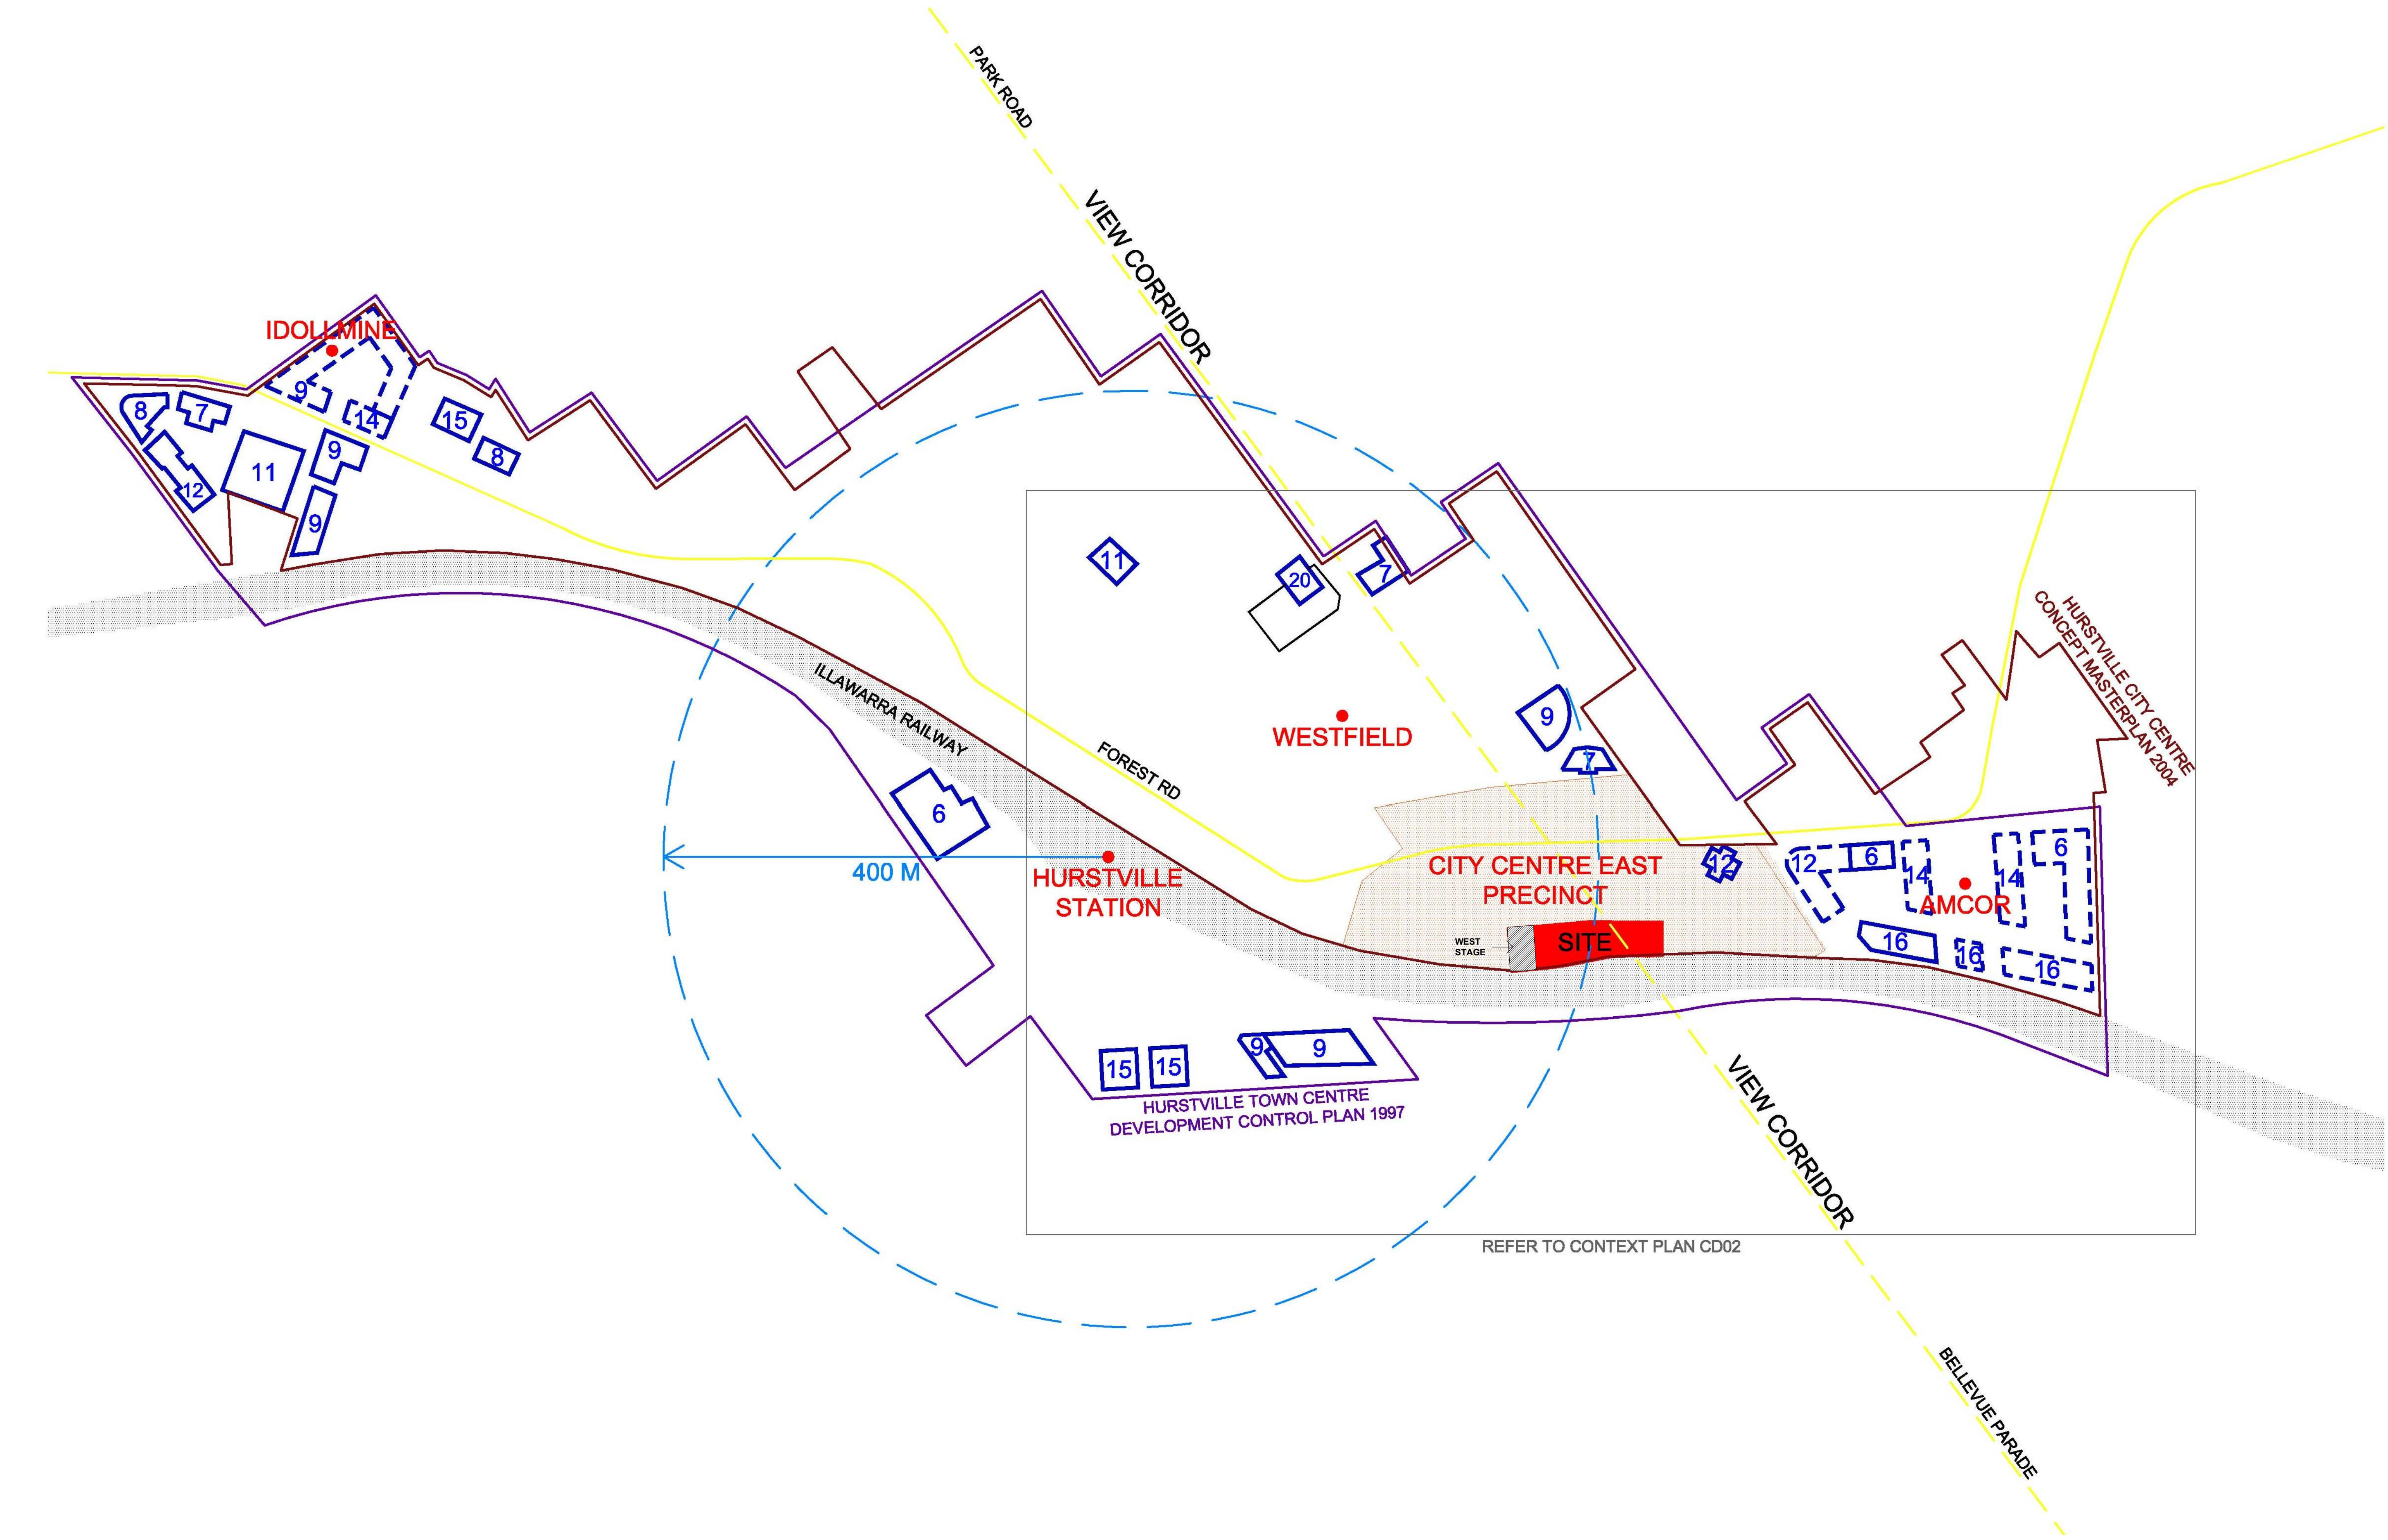

issue	amendment	date
J	S75W MOD 1 AMENDMENTS (WEST STAGE)	05/08/2020

do not scale from drawings.

the layout shown and the areas noted on this drawing are indicative only. layouts are to be read in conjunction with floor plans, elevations + sections.

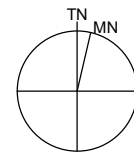

client
ICON CONSTRUCTION GROUP

scale bar

architect
stanisic architects

Level 10 257 Clarence Street, Sydney NSW 2000
T (61 2) 9398 2588
www.stanisic.com.au ABN 11002633481 NSW ARB 4480

checked FS
drawn MT

scale 1:5000@A3
project no 10 011

project 21-35 TREACY STREET
HURSTVILLE NSW
drawing LOCATION PLAN


issue J
drawing no CD01



issue	amendment	date	legend
J	S75W MOD 1 AMENDMENTS (WEST STAGE)	05/08/2020	

do not scale from drawings.

the layout shown and the areas noted on this drawing are indicative only. layouts are to be read in conjunction with floor plans, elevations + sections.

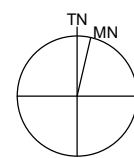

client
ICON CONSTRUCTION GROUP

scale bar

architect
stanisic architects

Level 10 257 Clarence Street, Sydney NSW 2000
T (61 2) 9358 2588
www.stanisic.com.au ABN 11002633481 NSW ARB 4480

checked
FS
drawn
MT

scale
1:2500@A3
project no
10 011


project
21-35 TREACY STREET
HURSTVILLE NSW
drawing
SITE ANALYSIS
issue
J
drawing no
CD02



issue	amendment	date
J	S75W MOD 1 AMENDMENTS (WEST STAGE)	05/08/2020

do not scale from drawings.

the layout shown and the areas noted on this drawing are indicative only. layouts are to be read in conjunction with floor plans, elevations + sections.

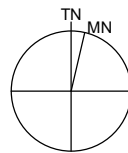

client
ICON CONSTRUCTION GROUP

scale bar

architect
stanisic architects

Level 10 257 Clarence Street, Sydney NSW 2000
T (61 2) 9358 2588
www.stanisic.com.au ABN 11002633481 NSW ARB 4480

checked FS
drawn MT

scale 1:1000@A3
project no 10 011

project 21-35 TREACY STREET
HURSTVILLE NSW


drawing SITE PLAN

issue J
drawing no CD03



issue	amendment	date
J	S75W MOD 1 AMENDMENTS (WEST STAGE)	05/08/2020

the layout shown and the areas noted on this drawing are indicative only. layouts are to be read in conjunction with floor plans, elevations + sections.

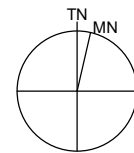

client
ICON CONSTRUCTION GROUP

architect
stanisic architects

Level 10 257 Clarence Street, Sydney NSW 2000
T (61 2) 9398 2588
www.stanisic.com.au ABN 11002633481 NSW ARB 4480

project
21-35 TREACY STREET
HURSTVILLE NSW

drawing
BASEMENT 4A / 4B RL 48.00 / RL 46.50

checked
FS

scale
1:200@A1, 1:400@A3

issue
J

drawn
MT


project no
10 011

drawing no

CD04




issue	amendment	date	legend
J	S75W MOD 1 AMENDMENTS (WEST STAGE)	05/08/2020	

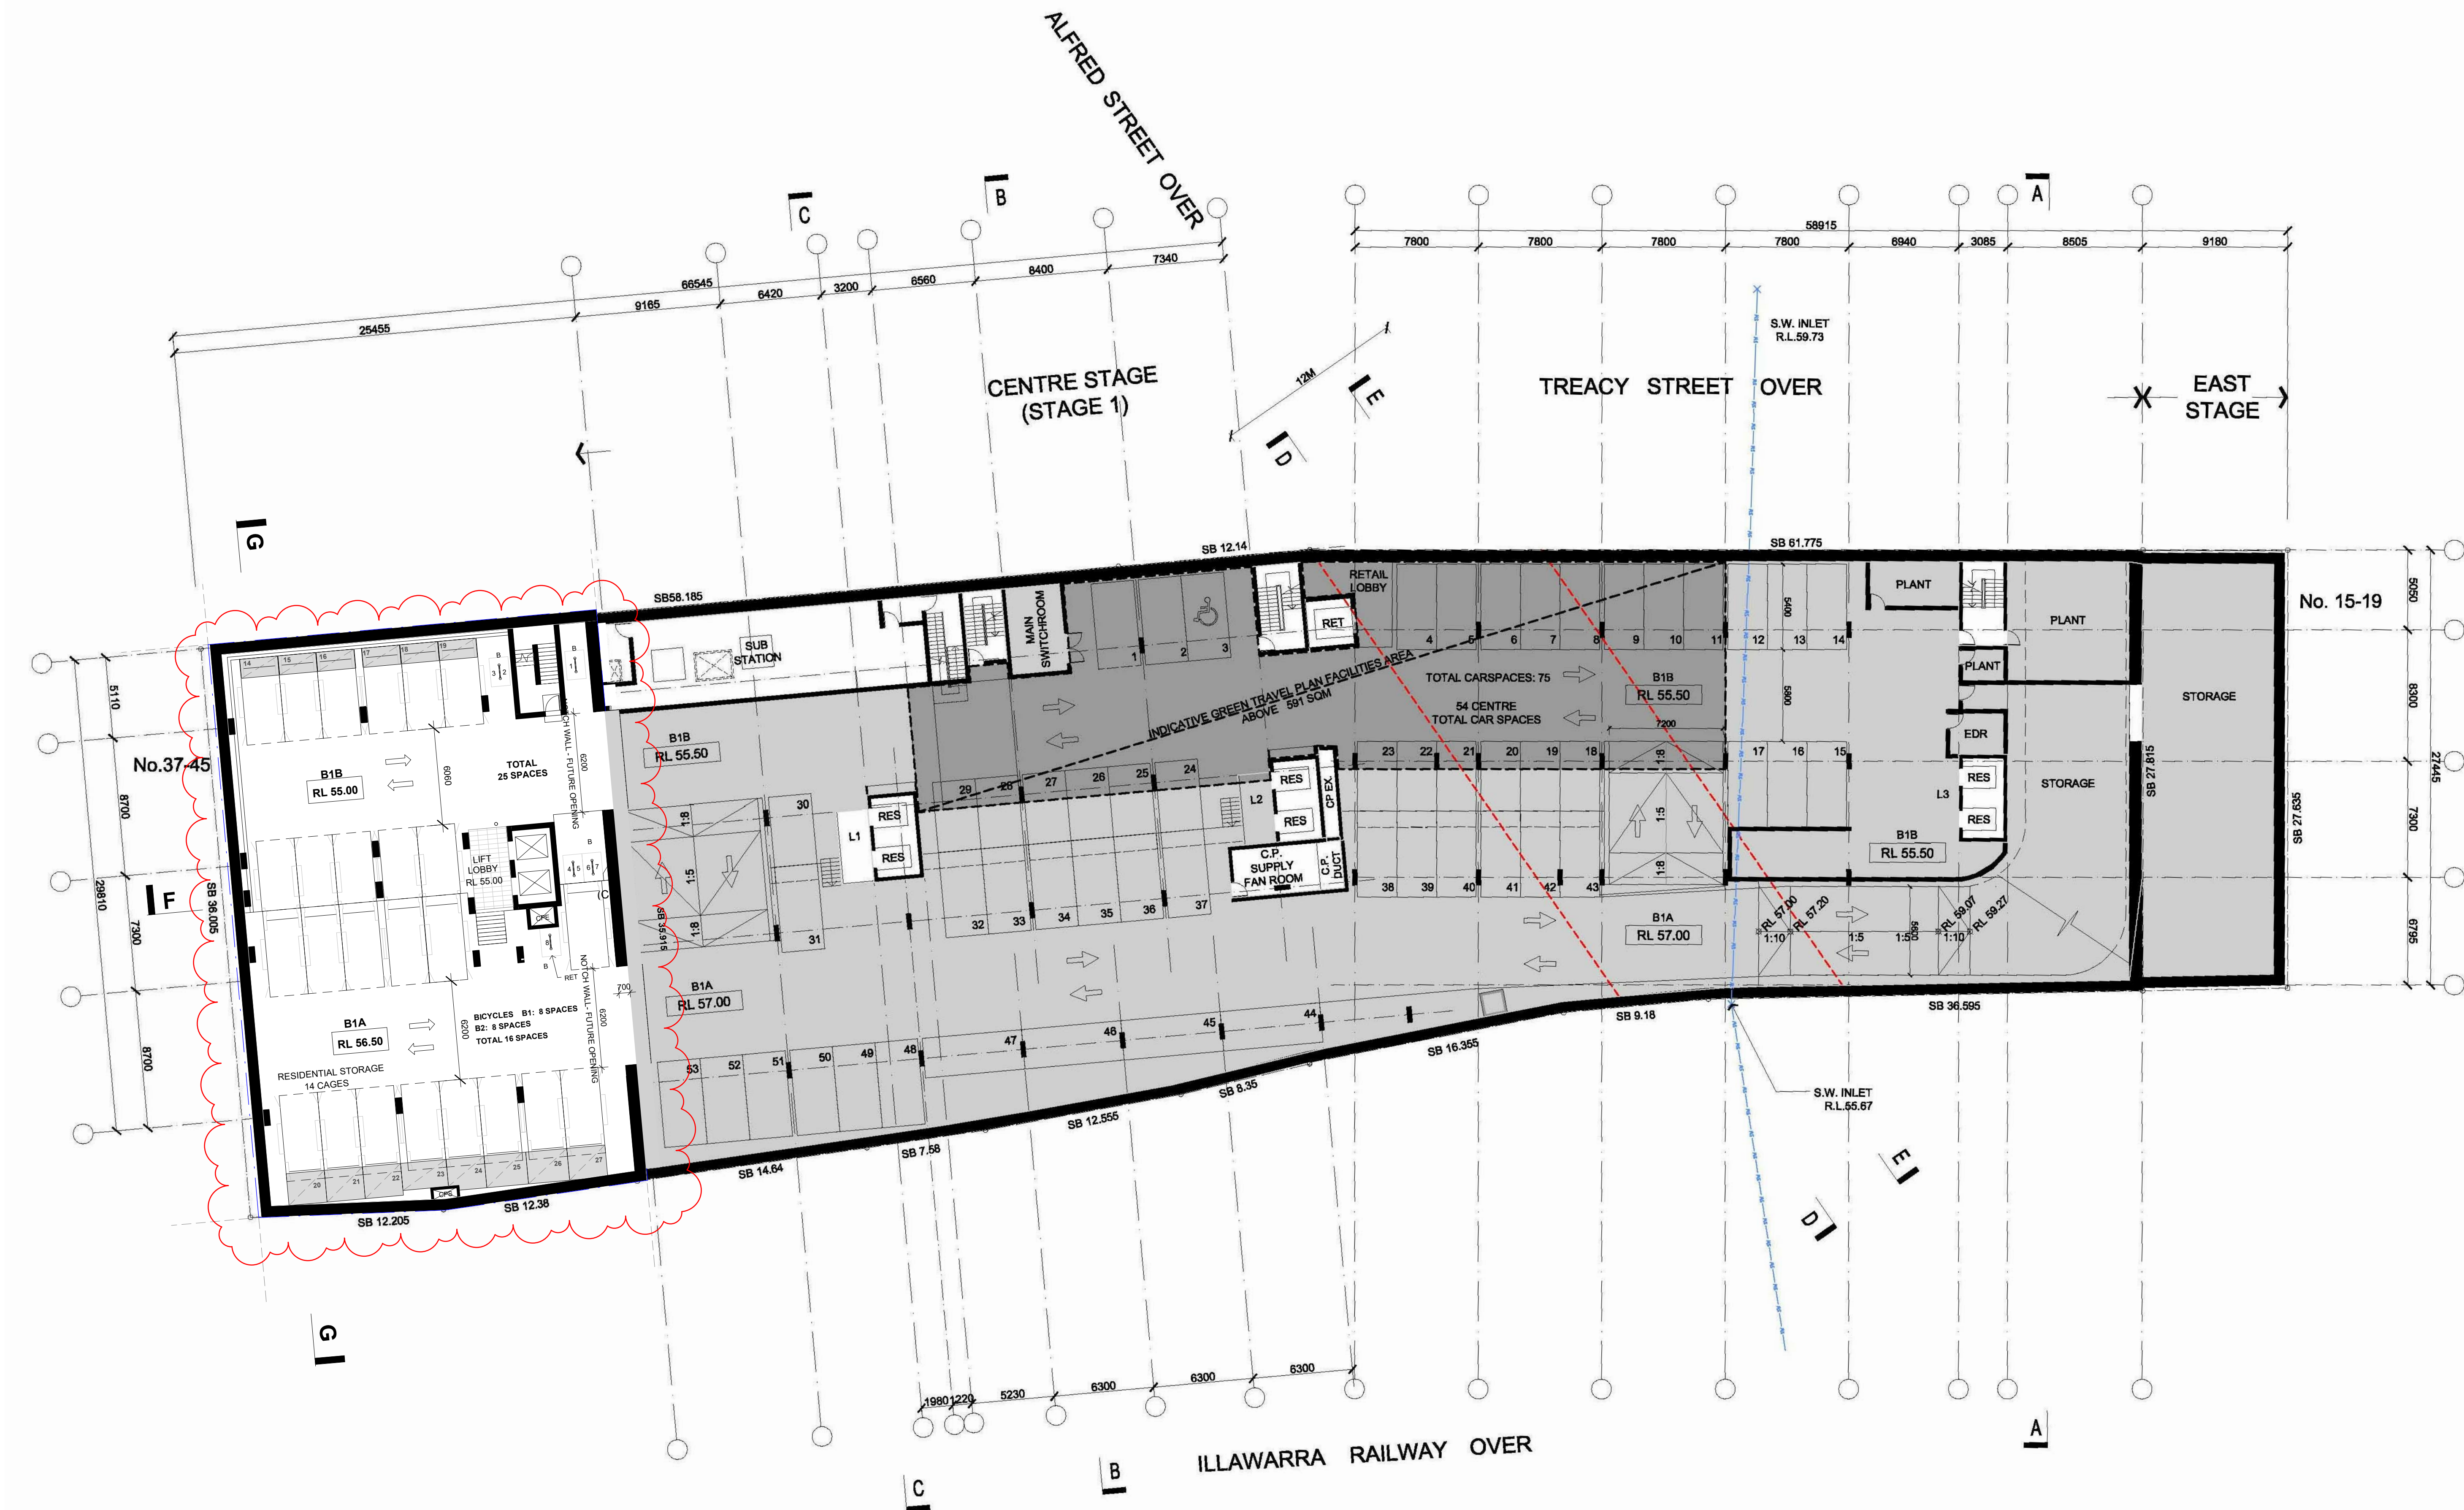

issue	amendment	date	legend
J	S75W MOD 1 AMENDMENTS (WEST STAGE)	05/08/2020	

do not scale from drawings.

the layout shown and the areas noted on this drawing are indicative only. layouts are to be read in conjunction with floor plans, elevations + sections.

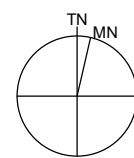

client
ICON CONSTRUCTION GROUP

scale bar

architect
stanisic architects

Level 10 257 Clarence Street, Sydney NSW 2000
T (61 2) 9398 2588
www.stanisic.com.au ABN 11002633481 NSW ARB 4480

checked
FS
drawn
MT

scale
1:200@A1, 1:400@A3
project no
10 011

project
21-35 TREACY STREET
HURSTVILLE NSW
drawing
BASEMENT 1A / 1B RL 57.00 / RL 55.50

issue
drawing no


J
CD07



issue	amendment	date	legend
J	S75W MOD 1 AMENDMENTS (WEST STAGE)	05/08/2020	

do not scale from drawings.

the layout shown and the areas noted on this drawing are indicative only. layouts are to be read in conjunction with floor plans, elevations + sections.

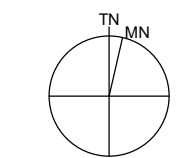

client
ICON CONSTRUCTION GROUP

scale bar

architect
stanisic architects

Level 10 257 Clarence Street, Sydney NSW 2000
T (61 2) 9398 2588
www.stanisic.com.au ABN 11002633481 NSW ARB 4480

checked
FS
drawn
MT


scale
1:200@A1, 1:400@A3
project no
10 011

project
21-35 TREACY STREET
HURSTVILLE NSW

drawing
BASEMENT 1C / 1D/ 1E RL 58.00 / RL 59.50 / RL 61.00

issue
J
drawing no

CD07/1

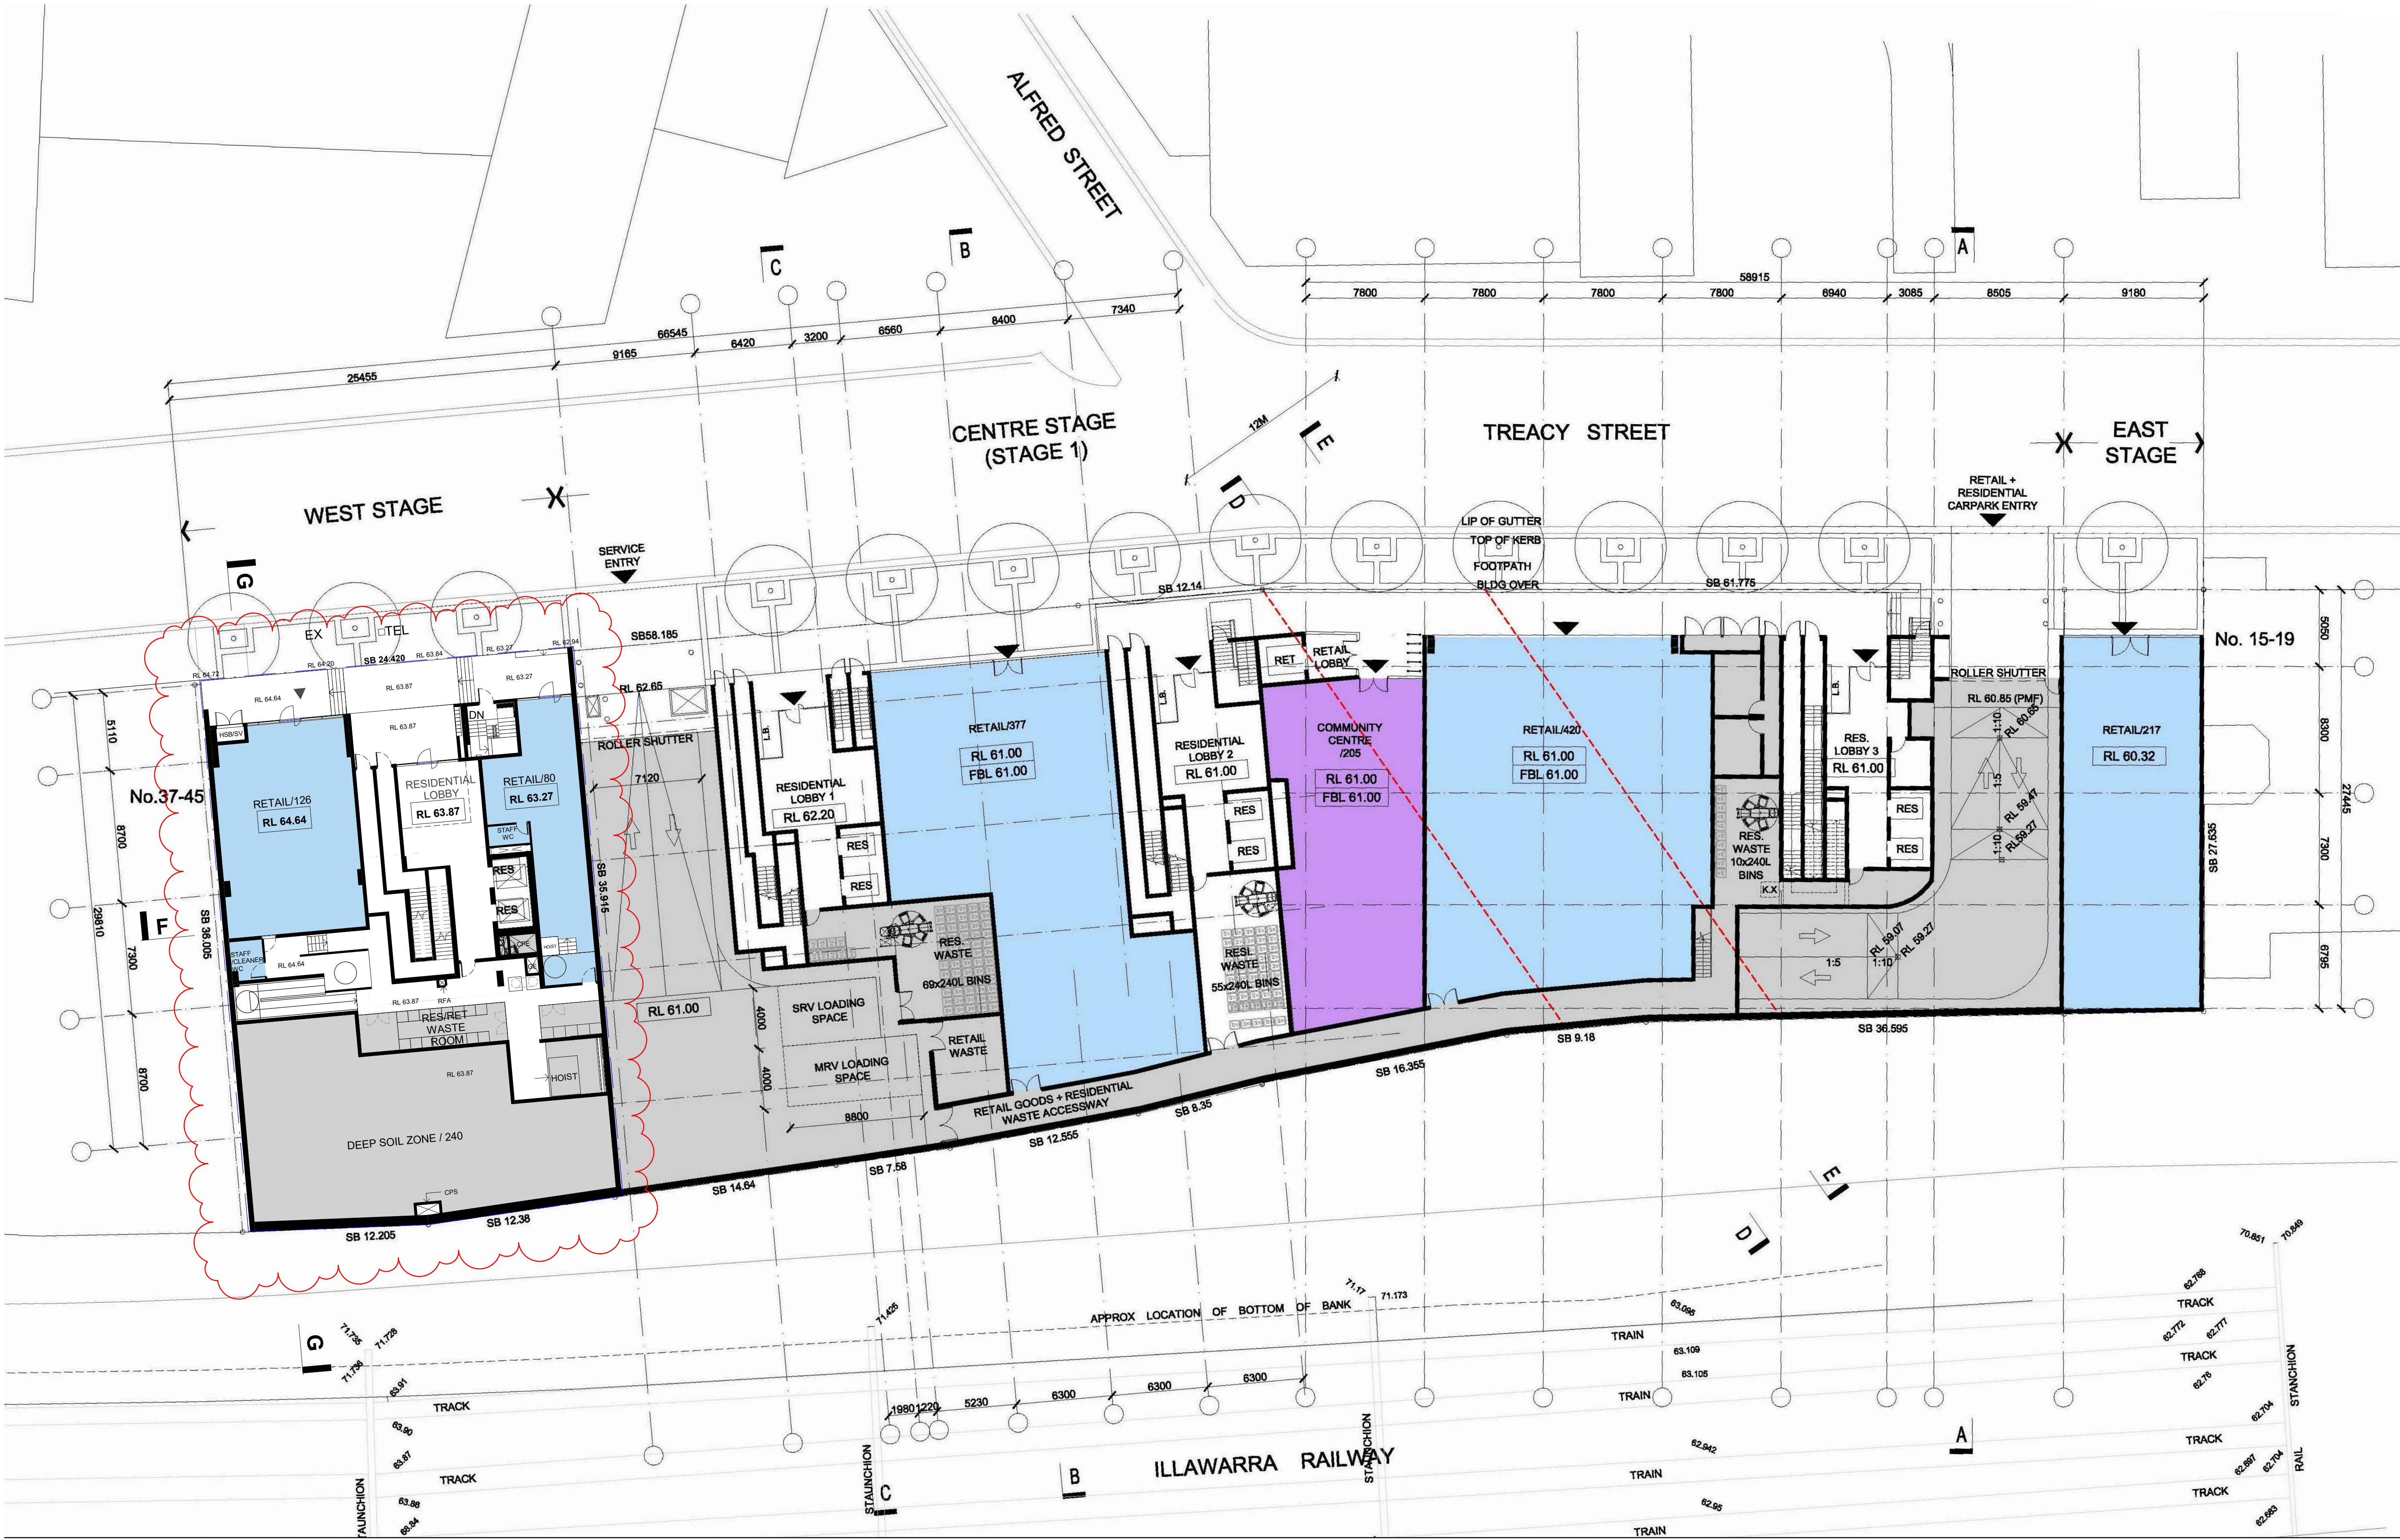


issue	amendment	date
J	S75W MOD 1 AMENDMENTS (WEST STAGE)	05/08/2020

legend
ST / 1B
2B
3B
4B

PPR APPROVED FLOOR PLATE OUTLINE

do not scale from drawings.

the layout shown and the areas noted on this drawing are indicative only. layouts are to be read in conjunction with floor plans, elevations + sections.

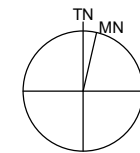

client
ICON CONSTRUCTION GROUP

scale bar

architect
stanisic architects

Level 10 257 Clarence Street, Sydney NSW 2000
T (61 2) 9338 2588
www.stanisic.com.au ABN 11002633481 NSW ARB 4480

checked FS
drawn MT

scale 1:200@A1, 1:400@A3
project no 10 011

project
21-35 TREACY STREET
HURSTVILLE NSW
drawing
GROUND FLOOR RL 61.00

issue
drawing no

J
CD08