


REV	DATE	COMMENTS
A	03.12.08	AMENDED NOTATION, ISSUED TO PLANNING WORKSHOP AUSTRALIA
B	09.12.08	ISSUE FOR PRELIMINARY ENVIRONMENTAL ASSESSMENT
C	28.01.09	ISSUE TO CS FOR PRELIMINARY PRICING
D	06.02.09	ISSUED FOR REVIEW

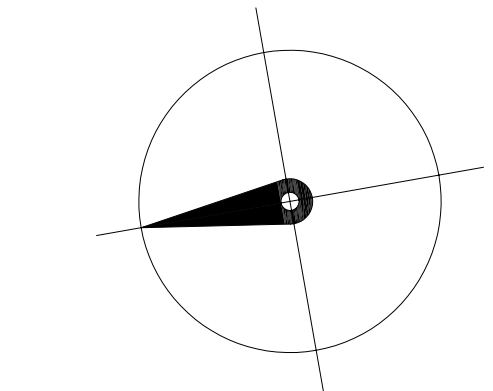

PROJECT : PROPOSED MOTEL / HOTEL DEVELOPMENT

CLIENT : MIRIDIAN PTY LTD


SITE : LOT 21
DP 628819
519 NELSON BAY ROAD
WILLIAMTOWN

DRAWING : CONCEPT SITE LAYOUT
GROUND FLOOR PLAN

WORK IN FIGURED DIMENSIONS IN PREFERENCE TO SCALE. CHECK DIMENSIONS AND LEVELS ON SITE PRIOR TO THE ORDERING OF MATERIALS OR THE COMPLETION OF WORKSHOP DRAWINGS. IF IN DOUBT ASK. REPORT ALL ERRORS AND OMISSIONS.

DRAWN : DJR DATE : NOV 2008 SCALES : 1:200 @ B1

PROJECT No : 7887 PHASE : SK DRAWING No : A01 REV : D

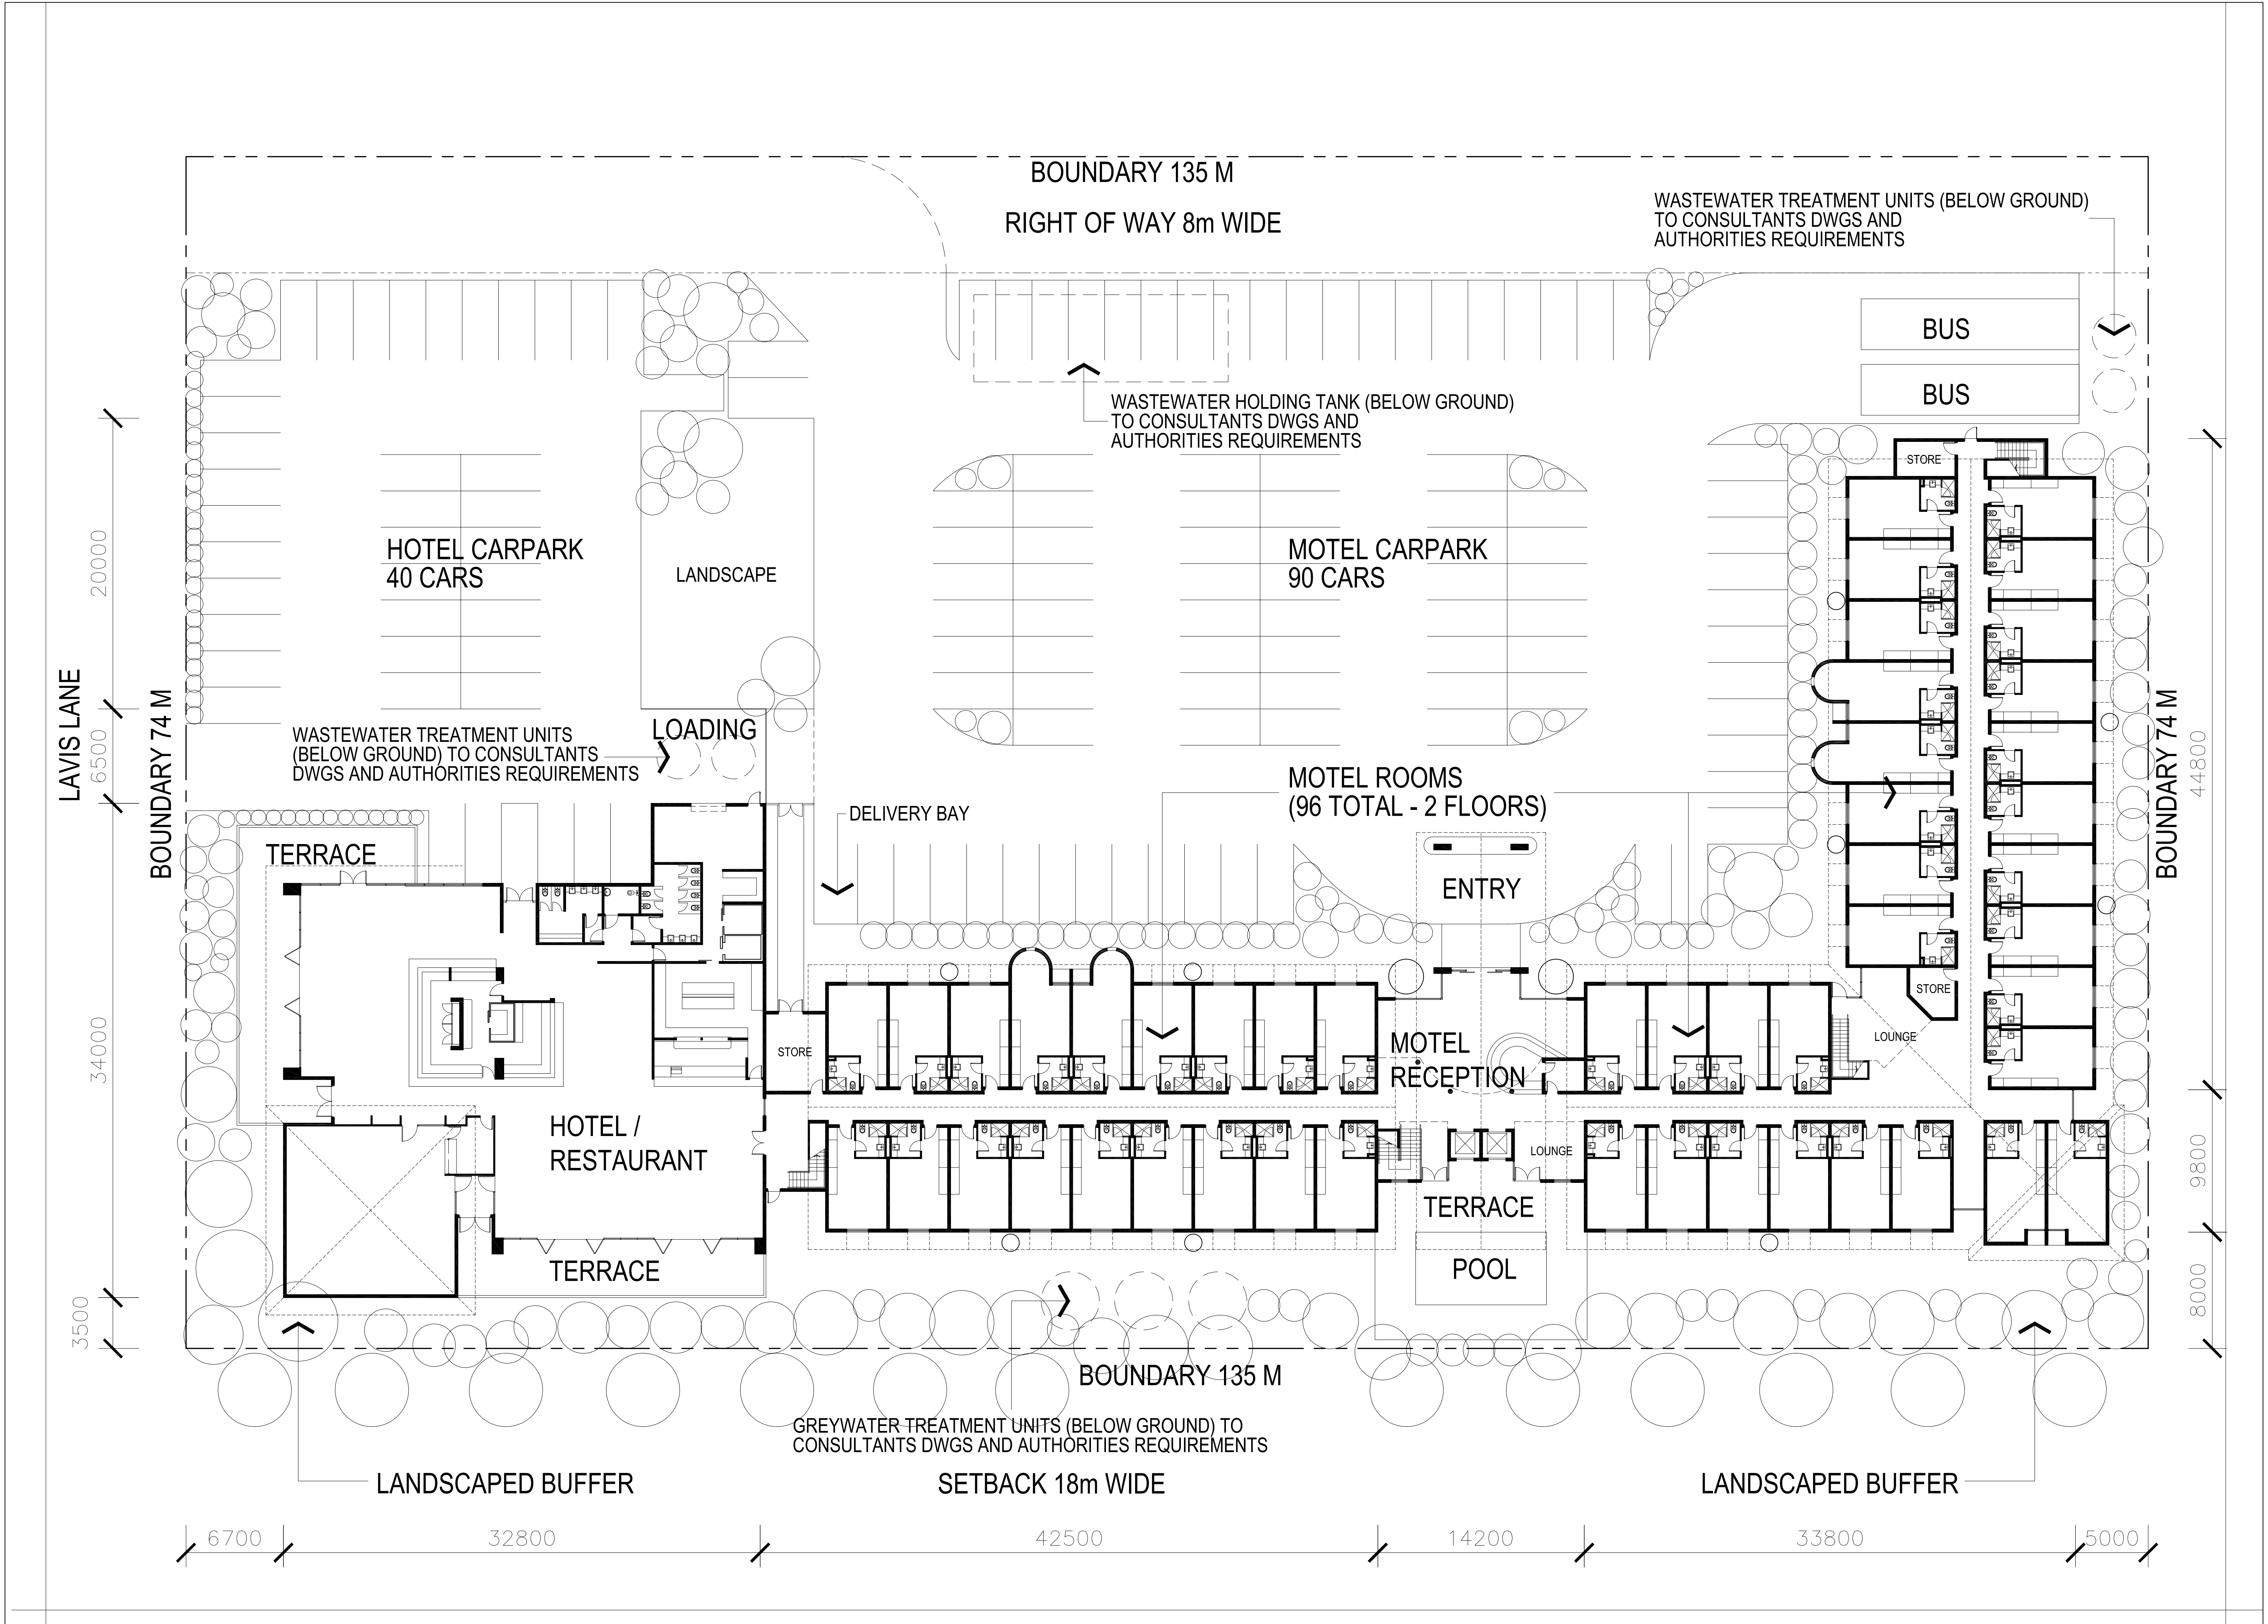

SITE / GROUND FLOOR PLAN