



Planning,
Industry &
Environment

Issued under the Environmental Planning and Assessment Act 1979

Approved Section 75W Modification Application

No: 3 Granted on 7 December 2020

Respect to MP 10 0101


Sheet No: 1 of 24

issue	amendment	date
J	S75W MOD 1 AMENDMENTS (WEST STAGE)	05/08/2020

legend

do not scale from drawings.

the layout shown and the areas noted on this drawing are indicative only. layouts are to be read in conjunction with floor plans, elevations + sections.

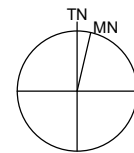

client

ICON CONSTRUCTION GROUP

scale bar

architect

stanisic architects

Level 10 257 Clarence Street, Sydney NSW 2000
T (61 2) 9358 2588
www.stanisic.com.au ABN 11002633481 NSW ARB 4480

checked

FS

drawn

MT

scale

1:1000@A3

project no

10 011

project

21-35 TREACY STREET
HURSTVILLE NSW

drawing

SITE PLAN

issue

J

drawing no

CD03



Planning,
Industry &
Environment

Issued under the Environmental Planning and Assessment Act 1979

Approved Section 75W Modification Application

No: 3 Granted on 7 December 2020

In respect to MP 10_0101

Signed: MJ Sheet No: 2 of 24



issue	amendment	date
J	S75W MOD 1 AMENDMENTS (WEST STAGE)	05/08/2020

the layout shown and the areas noted on this drawing are indicative only. layouts are to be read in conjunction with floor plans, elevations + sections.

client
ICON CONSTRUCTION GROUP

architect
stanisic architects

Level 10 257 Clarence Street, Sydney NSW 2000
T (61 2) 9398 2588
www.stanisic.com.au ABN 11002633481 NSW ARB 4480

project
21-35 TREACY STREET
HURSTVILLE NSW

drawing
BASEMENT 4A / 4B RL 48.00 / RL 46.50

checked
FS

scale
1:200@A1, 1:400@A3

issue
J

drawn
MT

project no
10 011

drawing no

CD04



MODIFICATIONS:


1. BASEMENT 3 FLOOR PLATE CUT BACK
2. BASEMENT 3 DELETED IN SECTIONS FF + GG



issue	amendment	date	legend
J	S75W MOD 1 AMENDMENTS (WEST STAGE)	05/08/2020	
K	S75W MOD 1 AMENDMENTS (WEST STAGE) BASEMENT 3	02/11/2020	

do not scale from drawings.

the layout shown and the areas noted on this drawing are indicative only. layouts are to be read in conjunction with floor plans, elevations + sections.

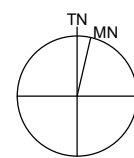

client
ICON CONSTRUCTION GROUP

architect
stanisic architects

Level 10 257 Clarence Street, Sydney NSW 2000
T (61 2) 9398 2588
www.stanisic.com.au ABN 11002633481 NSW ARB 4480

project
21-35 TREACY STREET
HURSTVILLE NSW

drawing
BASEMENT 3A / 3B RL 51.00 / RL 49.50

checked
FS
scale
1:200@A1, 1:400@A3

drawn
MT
project no
10 011

issue
K


drawing no
CD05



issue	amendment	date	legend
J	S75W MOD 1 AMENDMENTS (WEST STAGE)	05/08/2020	

do not scale from drawings.

the layout shown and the areas noted on this drawing are indicative only. layouts are to be read in conjunction with floor plans, elevations + sections.

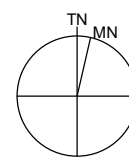

client
ICON CONSTRUCTION GROUP

scale bar

architect
stanisic architects

Level 10 257 Clarence Street, Sydney NSW 2000
T (61 2) 9398 2588
www.stanisic.com.au ABN 11002633481 NSW ARB 4480

checked
FS
drawn
MT

scale
1:200@A1, 1:400@A3
project no
10 011

project
21-35 TREACY STREET
HURSTVILLE NSW
drawing
BASEMENT 2A / 2B RL 54.00 / RL 52.50

issue
drawing no

J
CD06



Planning,
Industry &
Environment

Issued under the Environmental Planning and Assessment Act 1979

Approved Section 75W Modification Application

No: 3 Granted on 7 December 2020

In respect to MP 10_0101

Signed: MJ Sheet No: 5 of 24

ALFRED STREET OVER

CENTRE STAGE
(STAGE 1)

TREACY STREET OVER

EAST STAGE


ILLAWARRA RAILWAY OVER



issue	amendment	date	legend
J	S75W MOD 1 AMENDMENTS (WEST STAGE)	05/08/2020	

do not scale from drawings.

the layout shown and the areas noted on this drawing are indicative only. layouts are to be read in conjunction with floor plans, elevations + sections.

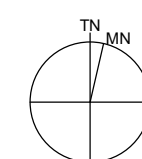

client
ICON CONSTRUCTION GROUP

scale bar

architect
stanisic architects

Level 10 257 Clarence Street, Sydney NSW 2000
T (61 2) 9398 2588
www.stanisic.com.au ABN 11002633481 NSW ARB 4480

checked FS
drawn MT

scale 1:200@A1, 1:400@A3
project no 10 011

project
21-35 TREACY STREET
HURSTVILLE NSW


drawing BASEMENT 1A / 1B RL 57.00 / RL 55.50

issue
drawing no

J
CD07



2
BASEMENT B1E
1 : 200

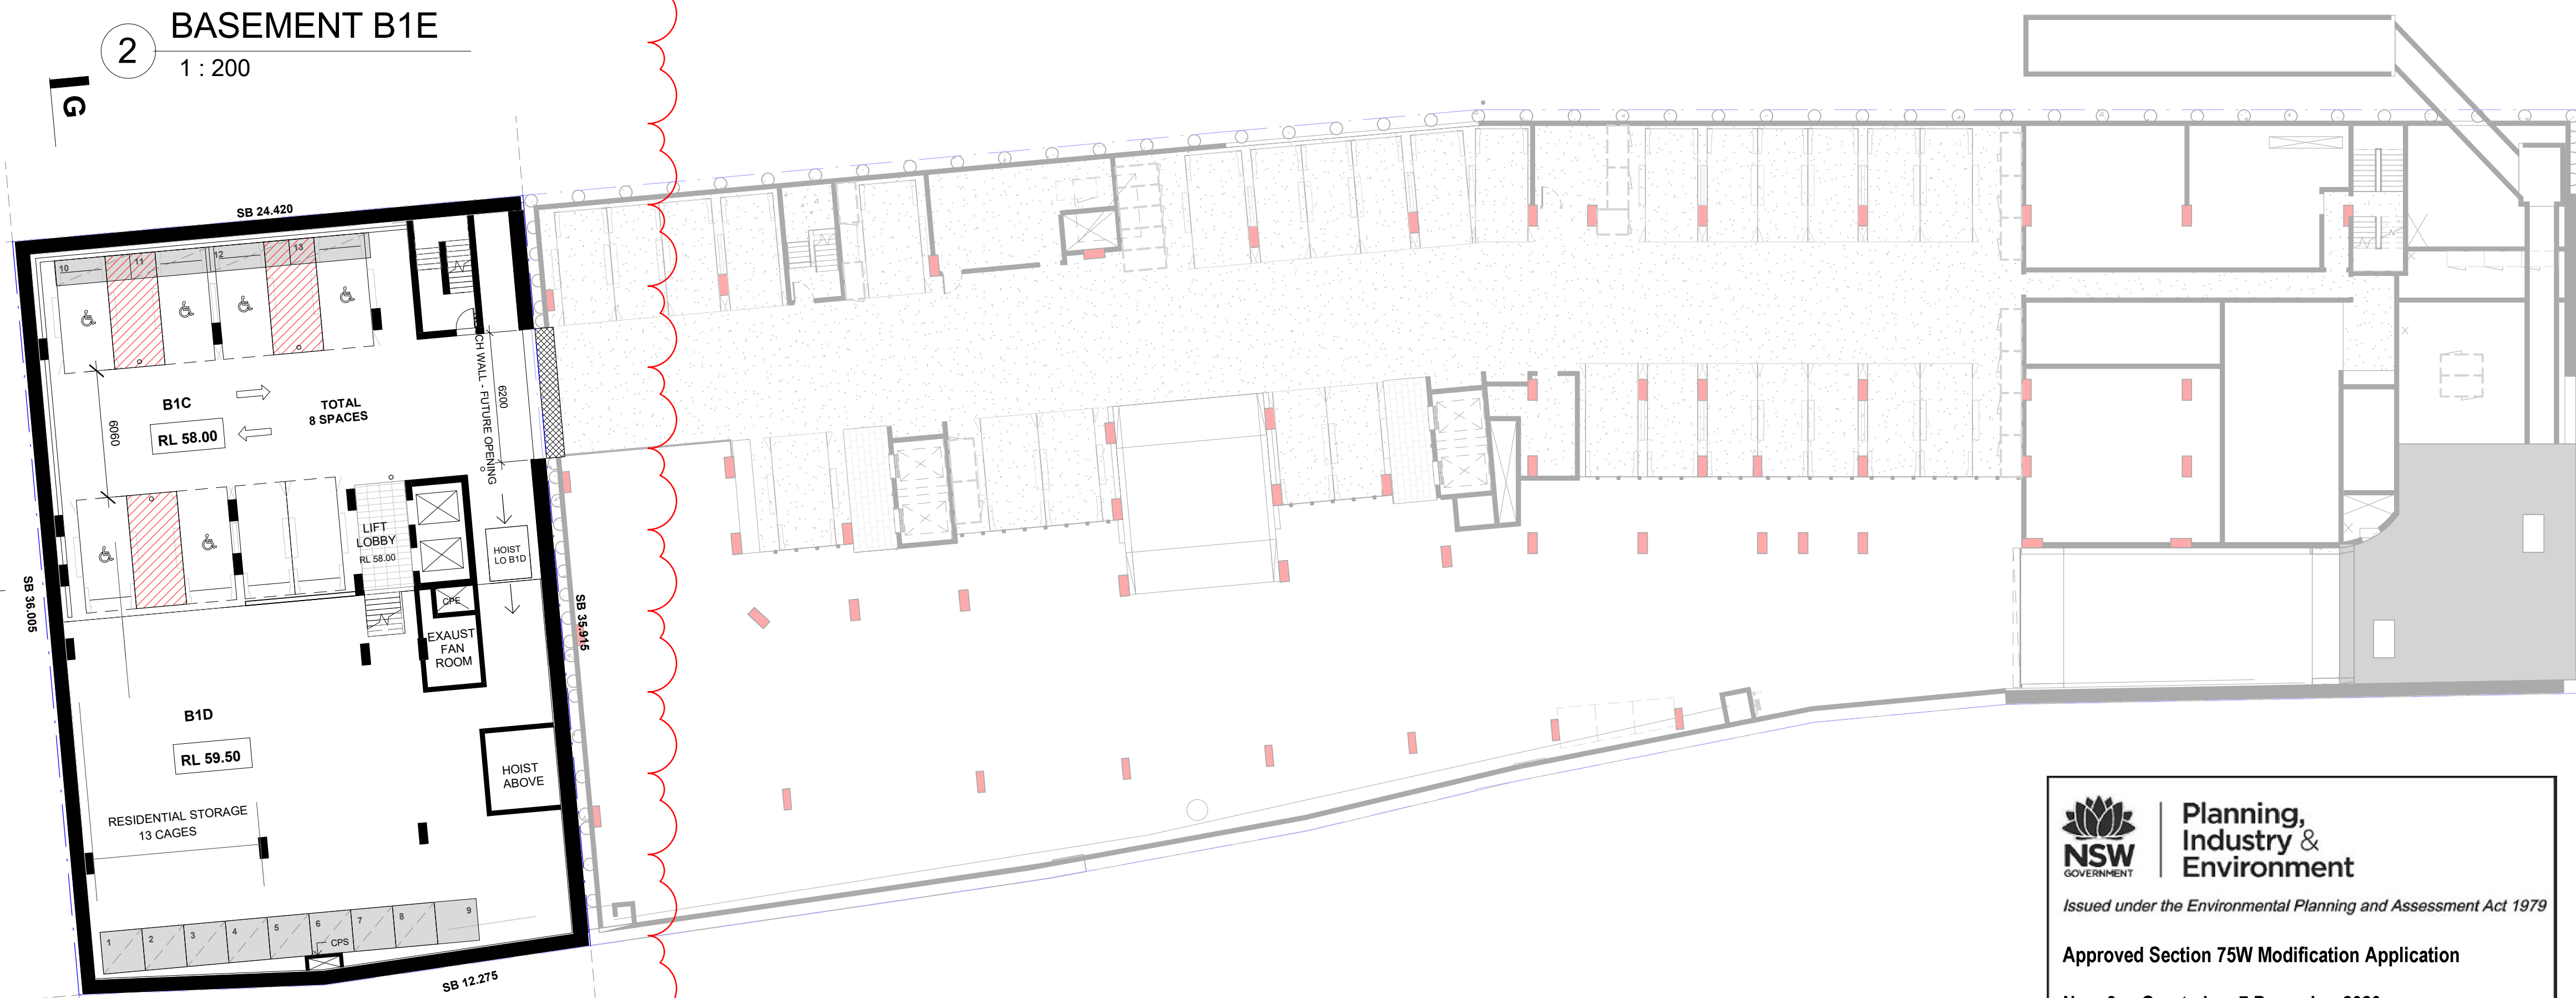

1
BASEMENT B1C + B1D
1 : 200



**Planning,
Industry &
Environment**

Issued under the Environmental Planning and Assessment Act 1979

Approved Section 75W Modification Application

No: 3 Granted on 7 December 2020


In respect to MP 10_0101

Signed: MJ Sheet No: 6 of 24

issue	amendment	date	legend
J	S75W MOD 1 AMENDMENTS (WEST STAGE)	05/08/2020	

do not scale from drawings.

the layout shown and the areas noted on this drawing are indicative only. layouts are to be read in conjunction with floor plans, elevations + sections.

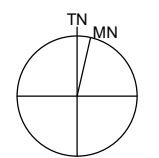

client
ICON CONSTRUCTION GROUP

architect
stanisic architects

Level 10 257 Clarence Street, Sydney NSW 2000
T (61 2) 9398 2588
www.stanisic.com.au ABN 11002633481 NSW ARB 4480

checked
FS
drawn
MT


scale
1:200@A1, 1:400@A3
project no
10 011

issue
drawing no

project
21-35 TREACY STREET
HURSTVILLE NSW

drawing
BASEMENT 1C / 1D/ 1E RL 58.00 / RL 59.50 / RL 61.00

J
CD07/1



Planning,
Industry &
Environment

Issued under the Environmental Planning and Assessment Act 1979

Approved Section 75W Modification Application

No: 3 Granted on 7 December 2020

In respect to MP 10_0101

Signed: MJ Sheet No: 7 of 24 25455



issue	amendment	date
J	S75W MOD 1 AMENDMENTS (WEST STAGE)	05/08/2020

legend

- ST / 1B
- 2B
- 3B
- 4B

PPR APPROVED FLOOR PLATE OUTLINE

do not scale from drawings.

the layout shown and the areas noted on this drawing are indicative only. layouts are to be read in conjunction with floor plans, elevations + sections.

client

ICON CONSTRUCTION GROUP

architect

stanisic architects

Level 10 257 Clarence Street, Sydney NSW 2000
T (61 2) 9338 2588
www.stanisic.com.au ABN 11002633481 NSW ARB 4480

project

21-35 TREACY STREET
HURSTVILLE NSW

drawing

GROUND FLOOR RL 61.00

checked

FS

scale

1:200@A1, 1:400@A3

issue

J

drawn

MT

project no

10 011

drawing no

CD08



Issued under the Environmental Planning and Assessment Act 1979

Approved Section 75W Modification Application

No: 3 Granted on 7 December 2020

In respect to MP 10_0101


Signed: MJ Sheet No: 8 of 24



issue	amendment	date
J	S75W MOD 1 AMENDMENTS (WEST STAGE)	05/08/2020

legend	
ST / 1B	
2B	
3B	
4B	

PPR APPROVED FLOOR PLATE OUTLINE

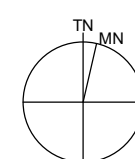

client
ICON CONSTRUCTION GROUP

architect
stanisic architects

Level 10 257 Clarence Street, Sydney NSW 2000
T (61 2) 9398 2588
www.stanisic.com.au ABN 11002633481 NSW ARB 4480

project
21-35 TREACY STREET
HURSTVILLE NSW

drawing
LEVEL 1 RL 67.50

checked FS scale 1:200@A1, 1:400@A3

drawn MT project no 10 011


issue
J

drawing no
CD09

do not scale from drawings.

the layout shown and the areas noted on this drawing are indicative only. layouts are to be read in conjunction with floor plans, elevations + sections.

scale bar



Planning,
Industry &
Environment

Issued under the Environmental Planning and Assessment Act 1979

Approved Section 75W Modification Application

No: 3 Granted on 7 December 2020

In respect to MP 10_0101

Signed: MJ Sheet No: 9 of 24



issue	amendment	date
J	S75W MOD 1 AMENDMENTS (WEST STAGE)	05/08/2020

legend

ST / 1B

2B


3B

4B

PPR APPROVED
FLOOR PLATE
OUTLINE

do not scale from drawings.

the layout shown and the areas noted on this drawing are indicative only. layouts are to be read in conjunction with floor plans, elevations + sections.

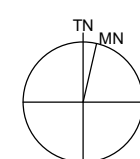

client
ICON CONSTRUCTION GROUP

scale bar

architect

stanisic architects

Level 10 257 Clarence Street, Sydney NSW 2000
T (61 2) 9398 2588
www.stanisic.com.au ABN 11002633481 NSW ARB 4480

checked

FS

scale

1:200@A1, 1:400@A3

drawn

MT

project no

10 011

project

21-35 TREACY STREET
HURSTVILLE NSW

drawing

LEVEL 2 RL 70.55

issue

J

drawing no

CD10



Issued under the Environmental Planning and Assessment Act 1979

Approved Section 75W Modification Application

No: 3 Granted on 7 December 2020

In respect to MP 10_0101


Signed: MJ Sheet No: 10 of 24 24885



issue	amendment	date
J	S75W MOD 1 AMENDMENTS (WEST STAGE)	05/08/2020

legend
ST / 1B
2B
3B
4B

PPR APPROVED FLOOR PLATE OUTLINE

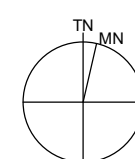

client
ICON CONSTRUCTION GROUP

architect
stanisic architects

Level 10 257 Clarence Street, Sydney NSW 2000
T (61 2) 9398 2588
www.stanisic.com.au ABN 11002633481 NSW ARB 4480

project
21-35 TREACY STREET
HURSTVILLE NSW

drawing
LEVEL 3 RL 73.60

checked FS scale 1:200@A1, 1:400@A3

drawn MT project no 10 011


issue J

drawing no CD11

do not scale from drawings.

the layout shown and the areas noted on this drawing are indicative only. layouts are to be read in conjunction with floor plans, elevations + sections.

scale bar



NSW
GOVERNMENT

Planning,
Industry &
Environment

Issued under the Environmental Planning and Assessment Act 1979

Approved Section 75W Modification Application

No: 3 Granted on 7 December 2020

In respect to MP 10_0101

Signed: MJ Sheet No: 11 of 24 24685



issue	amendment	date
J	S75W MOD 1 AMENDMENTS (WEST STAGE)	05/08/2020

legend

ST / 1B

2B

3B

4B

PPR APPROVED FLOOR PLATE OUTLINE

client

ICON CONSTRUCTION GROUP

architect

stanisic architects

Level 10 257 Clarence Street, Sydney NSW 2000
T (61 2) 9398 2588
www.stanisic.com.au ABN 11002633481 NSW ARB 4480

project

21-35 TREACY STREET
HURSTVILLE NSW

drawing

LEVEL 4 RL 76.65

checked

FS

scale

1:200@A1, 1:400@A3

issue

J

drawn

MT

project no

10 011

drawing no


CD12

do not scale from drawings.

the layout shown and the areas noted on this drawing are indicative only. layouts are to be read in conjunction with floor plans, elevations + sections.

scale bar

0 5 10 15 20 25 30 35 40 45 50 55 60 65 70 75 80 85 90 95 100



Planning,
Industry &
Environment

Issued under the Environmental Planning and Assessment Act 1979

Approved Section 75W Modification Application

No: 3 Granted on 7 December 2020

In respect to MP 10_0101

Signed: MJ Sheet No: 12 of 24 24885



issue	amendment	date
J	S75W MOD 1 AMENDMENTS (WEST STAGE)	05/08/2020

legend


ST / 1B

2B

3B

4B

--- PPR APPROVED
FLOOR PLATE
OUTLINE

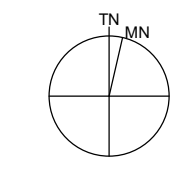

client
ICON CONSTRUCTION GROUP

architect

stanisic architects

Level 10 257 Clarence Street, Sydney NSW 2000
T (61 2) 9338 2588
www.stanisic.com.au ABN 11002633481 NSW ARB 4480

project
21-35 TREACY STREET
HURSTVILLE NSW

drawing
LEVEL 5 RL 79.70

checked FS
scale 1:200@A1, 1:400@A3
drawn MT
project no 10 011

issue J
drawing no

CD14




issue	amendment	date
J	S75W MOD 1 AMENDMENTS (WEST STAGE)	05/08/2020

ST / 1B	PPR APPROVED FLOOR PLATE OUTLINE
2B	
3B	
4B	

the layout shown and the areas noted on this drawing are indicative only. layouts are to be read in conjunction with floor plans, elevations + sections.

do not scale from drawings.

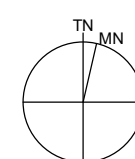

client
ICON CONSTRUCTION GROUP

scale bar

architect
stanisic architects

Level 10 257 Clarence Street, Sydney NSW 2000
T (61 2) 9398 2588
www.stanisic.com.au ABN 11002633481 NSW ARB 4480

checked FS
drawn MT

scale 1:200@A1, 1:400@A3
project no 10 011

project 21-35 TREACY STREET
HURSTVILLE NSW
drawing LEVEL 7 RL 85.80

issue J
drawing no

CD15



Planning,
Industry &
Environment

Issued under the Environmental Planning and Assessment Act 1979

Approved Section 75W Modification Application

No: 3 Granted on 7 December 2020

In respect to MP 10_0101

Signed: MJ Sheet No: 15 of 24

ALFRED STREET

CENTRE STAGE
(STAGE 1)

TREACY STREET

EAST STAGE

WEST STAGE

No. 15-19


No. 37-45

ILLAWARRA RAILWAY

issue	amendment	date
J	S75W MOD 1 AMENDMENTS (WEST STAGE)	05/08/2020

ST / 1B
2B
3B
4B

PPR APPROVED
FLOOR PLATE
OUTLINE

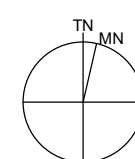

client
ICON CONSTRUCTION GROUP

architect
stanisic architects

Level 10 257 Clarence Street, Sydney NSW 2000
T (61 2) 9398 2588
www.stanisic.com.au ABN 11002633481 NSW ARB 4480

project
21-35 TREACY STREET
HURSTVILLE NSW

drawing
LEVEL 8 RL 88.85

checked FS scale 1:200@A1, 1:400@A3

drawn MT project no 10 011

issue
J

drawing no
CD16

do not scale from drawings.

the layout shown and the areas noted on this drawing are indicative only. layouts are to be read in conjunction with floor plans, elevations + sections.

scale bar



Planning,
Industry &
Environment

Issued under the Environmental Planning and Assessment Act 1979

Approved Section 75W Modification Application

No: 3 Granted on 7 December 2020

In respect to MP 10_0101


Signed: MJ Sheet No: 16 of 24



issue	amendment	date
J	S75W MOD 1 AMENDMENTS (WEST STAGE)	05/08/2020

legend
ST / 1B
2B
3B
4B

PPR APPROVED
FLOOR PLATE
OUTLINE

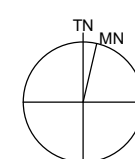

client
ICON CONSTRUCTION GROUP

architect
stanisic architects

Level 10 257 Clarence Street, Sydney NSW 2000
T (61 2) 9398 2588
www.stanisic.com.au ABN 11002633481 NSW ARB 4480

project
21-35 TREACY STREET
HURSTVILLE NSW

drawing
LEVEL 9 RL 91.90

checked FS scale 1:200@A1, 1:400@A3

drawn MT project no 10 011

issue J

drawing no

do not scale from drawings.

the layout shown and the areas noted on this drawing are indicative only. layouts are to be read in conjunction with floor plans, elevations + sections.

scale bar

CD17





NSW GOVERNMENT
Planning, Industry & Environment
Issued under the Environmental Planning and Assessment Act 1979
Approved Section 75W Modification Application
No: 3 Granted on 7 December 2020
In respect to MP 10_0101
Signed: MJ Sheet No: 18 of 24

issue	amendment	date
J	S75W MOD 1 AMENDMENTS (WEST STAGE)	05/08/2020

do not scale from drawings.

ST / 1B

2B

3B

4B

PPR APPROVED FLOOR PLATE OUTLINE

7M

MIN

client

ICON CONSTRUCTION GROUP

architect

stanisic architects

Level 10 257 Clarence Street, Sydney NSW 2000
T (61 2) 9398 2588
www.stanisic.com.au ABN 11002633481 NSW ARB 4480

project

21-35 TREACY STREET
HURSTVILLE NSW

drawing

LEVEL 11 RL 98.00

checked

FS

scale

1:200@A1, 1:400@A3

issue

J

drawn

MT

project no

10 011

drawing no

CD19

the layout shown and the areas noted on this drawing are indicative only. layouts are to be read in conjunction with floor plans, elevations + sections.



Issued under the Environmental Planning and Assessment Act 1979

Approved Section 75W Modification Application

No: 3 Granted on 7 December 2020

In respect to MP 10_0101


Signed: MJ Sheet No: 19 of 24



issue	amendment	date
J	S75W MOD 1 AMENDMENTS (WEST STAGE)	05/08/2020

legend
ST / 1B
2B
3B
4B

PPR APPROVED FLOOR PLATE OUTLINE

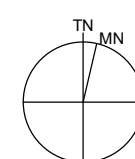

client
ICON CONSTRUCTION GROUP

architect
stanisic architects

Level 10 257 Clarence Street, Sydney NSW 2000
T (61 2) 9398 2588
www.stanisic.com.au ABN 11002633481 NSW ARB 4480

project
21-35 TREACY STREET
HURSTVILLE NSW

drawing
LEVEL 12 RL 101.05

checked FS scale 1:200@A1, 1:400@A3

drawn MT project no 10 011


issue J

drawing no CD20

do not scale from drawings.

the layout shown and the areas noted on this drawing are indicative only. layouts are to be read in conjunction with floor plans, elevations + sections.

scale bar

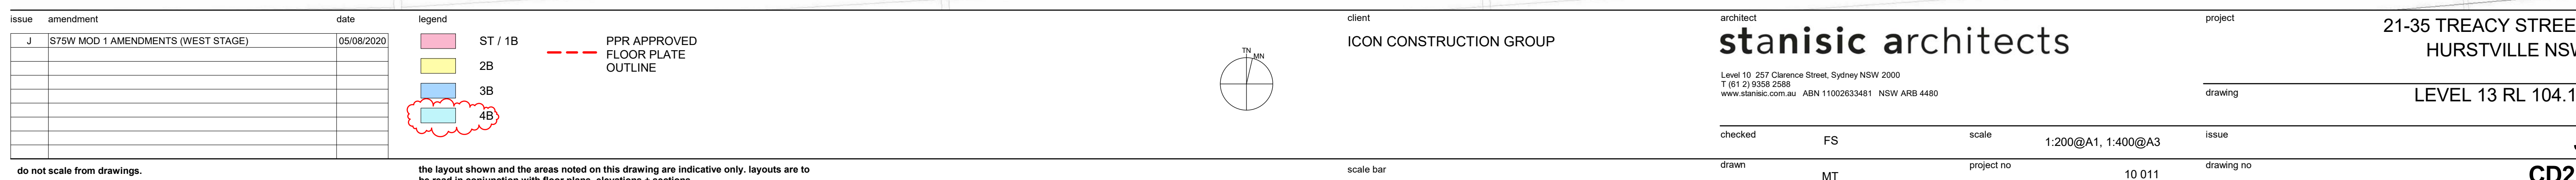



Planning,
Industry &
Environment


Issued under the Environmental Planning and Assessment Act 1979

Approved Section 75W Modification Application

No: 3 Granted on 7 December 2020

In respect to MP 10_0101

Signed: MJ Sheet No: 21 of 24

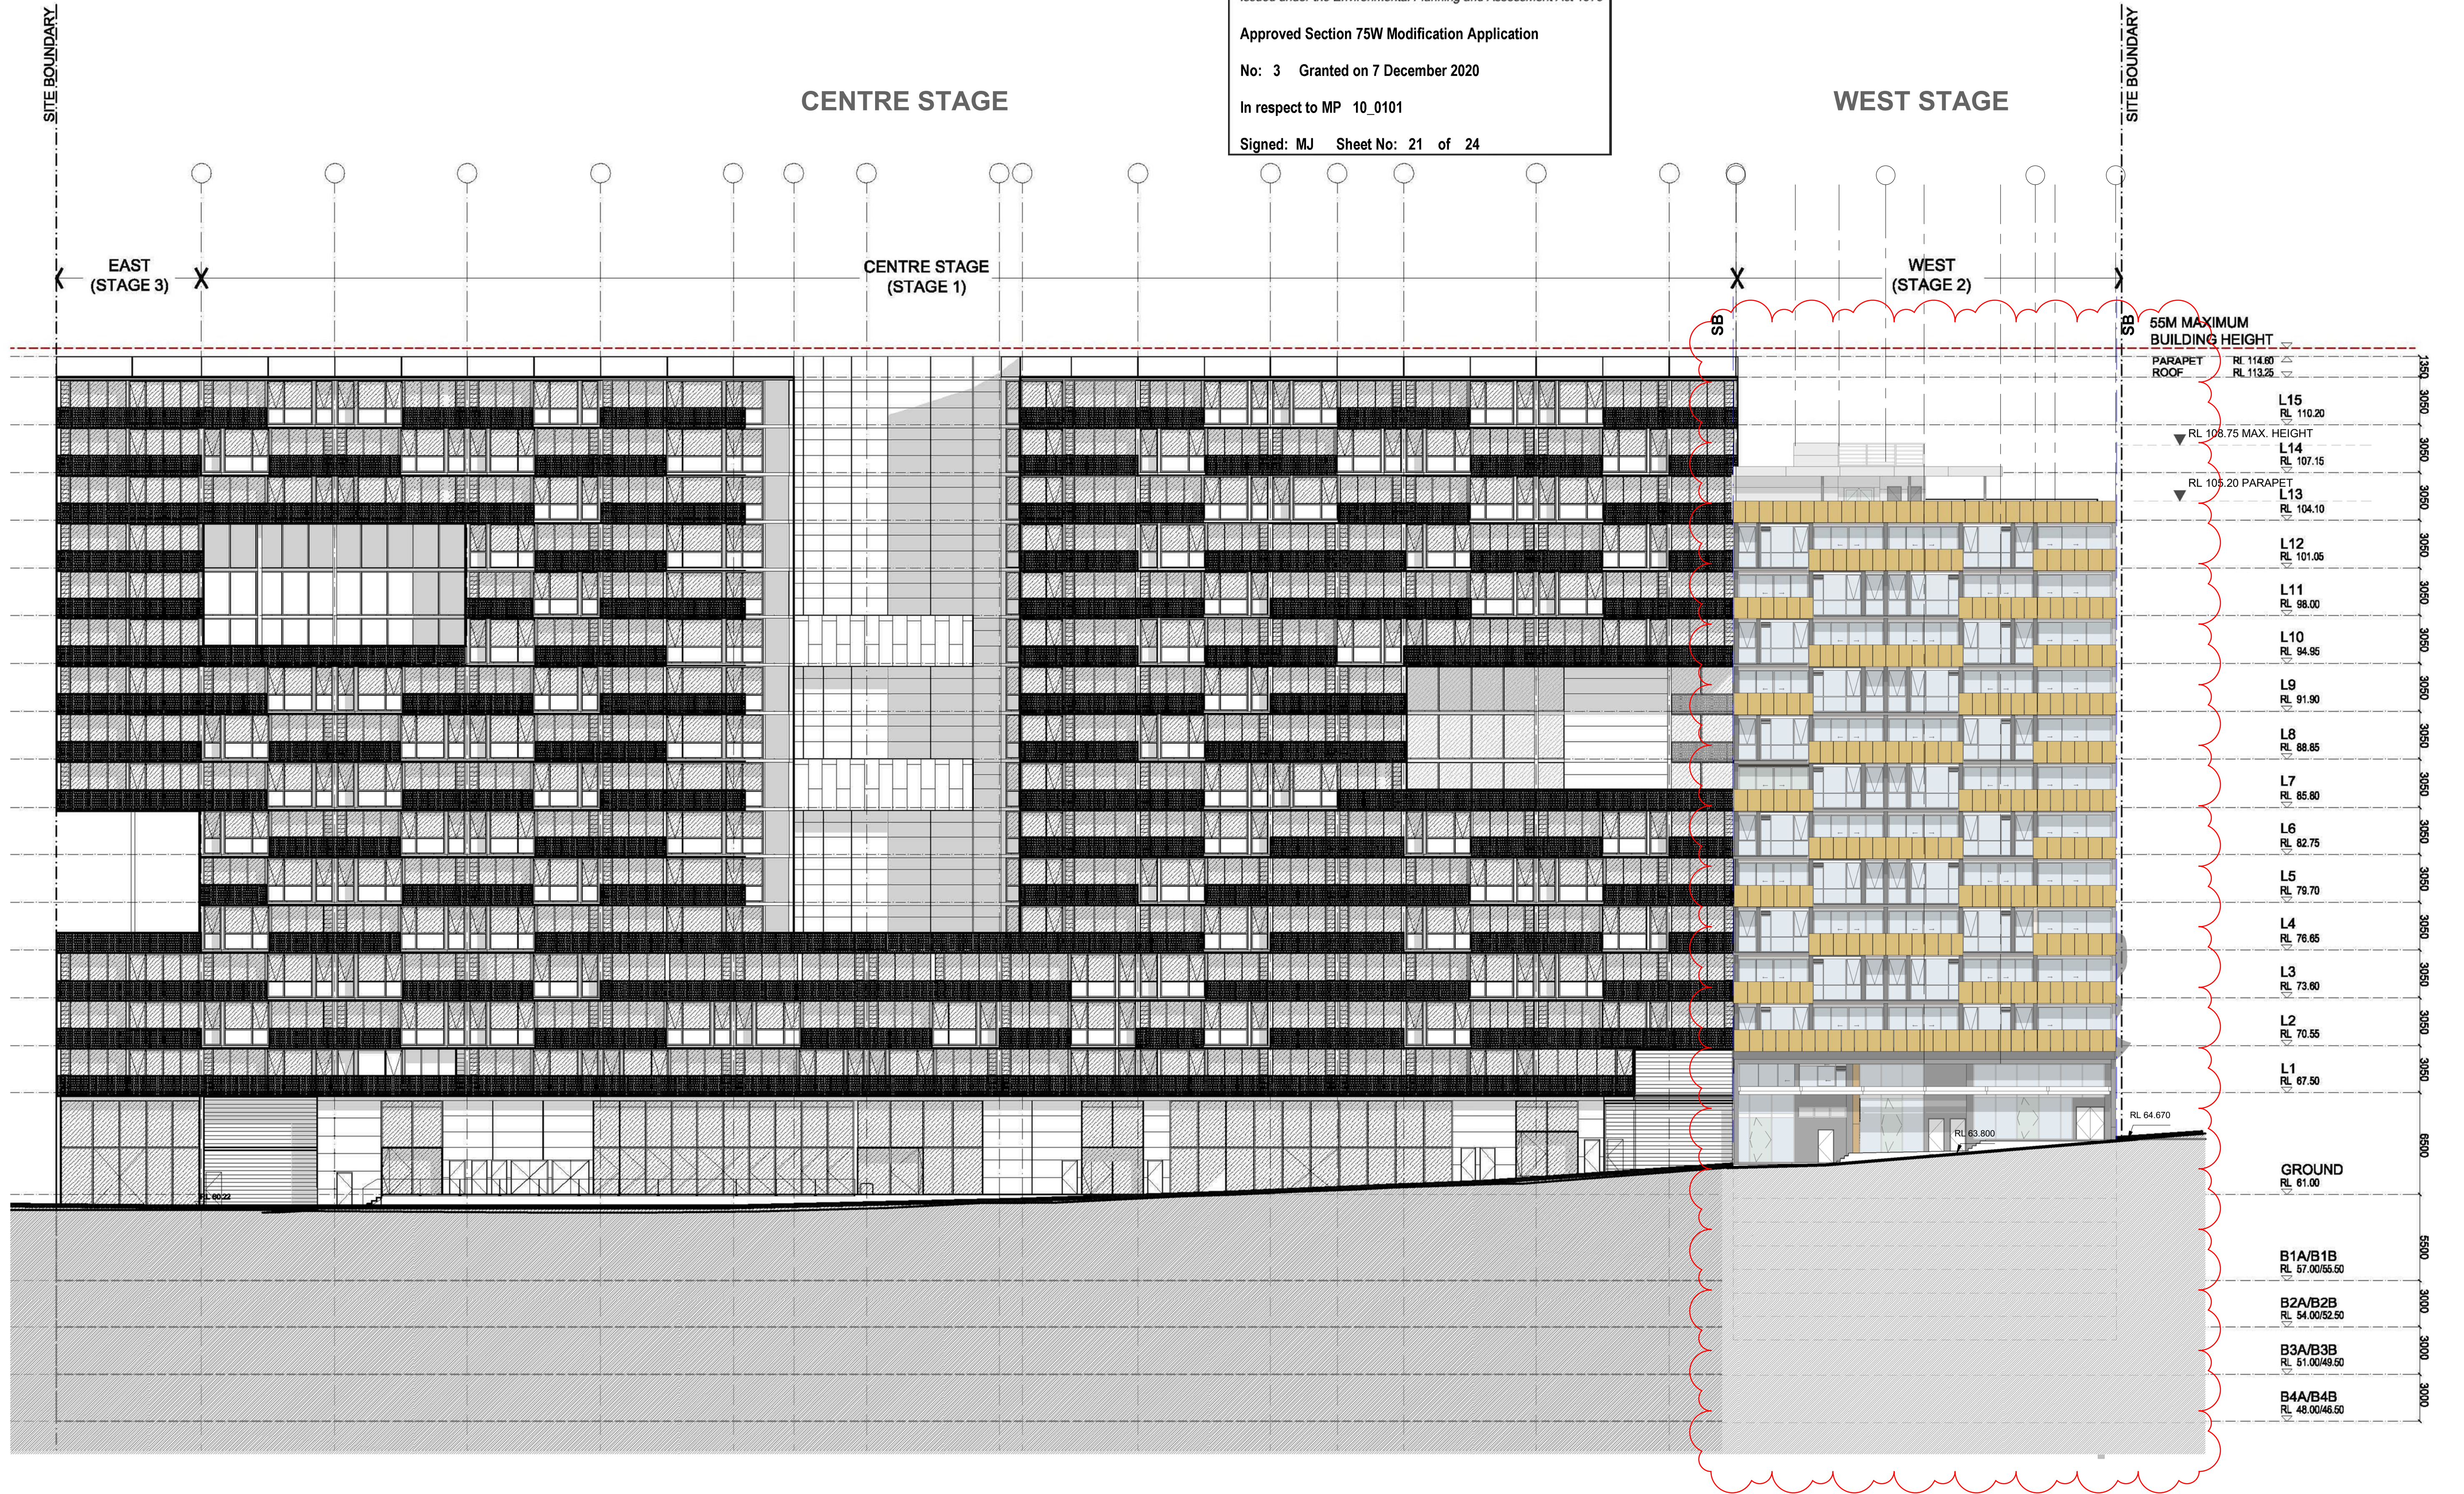

issue	amendment	date	legend
J	S75W MOD 1 AMENDMENTS (WEST STAGE)	05/08/2020	

do not scale from drawings.

the layout shown and the areas noted on this drawing are indicative only. layouts are to be read in conjunction with floor plans, elevations + sections.

client
ICON CONSTRUCTION GROUP

scale bar


architect
stanisic architects

Level 10 257 Clarence Street, Sydney NSW 2000
T (61 2) 9398 2588
www.stanisic.com.au ABN 11002633481 NSW ARB 4480

checked FS scale 1:200@A1, 1:400@A3
drawn MT project no 10 011

project 21-35 TREACY STREET
HURSTVILLE NSW
drawing NORTH ELEVATION

issue J
drawing no CD25

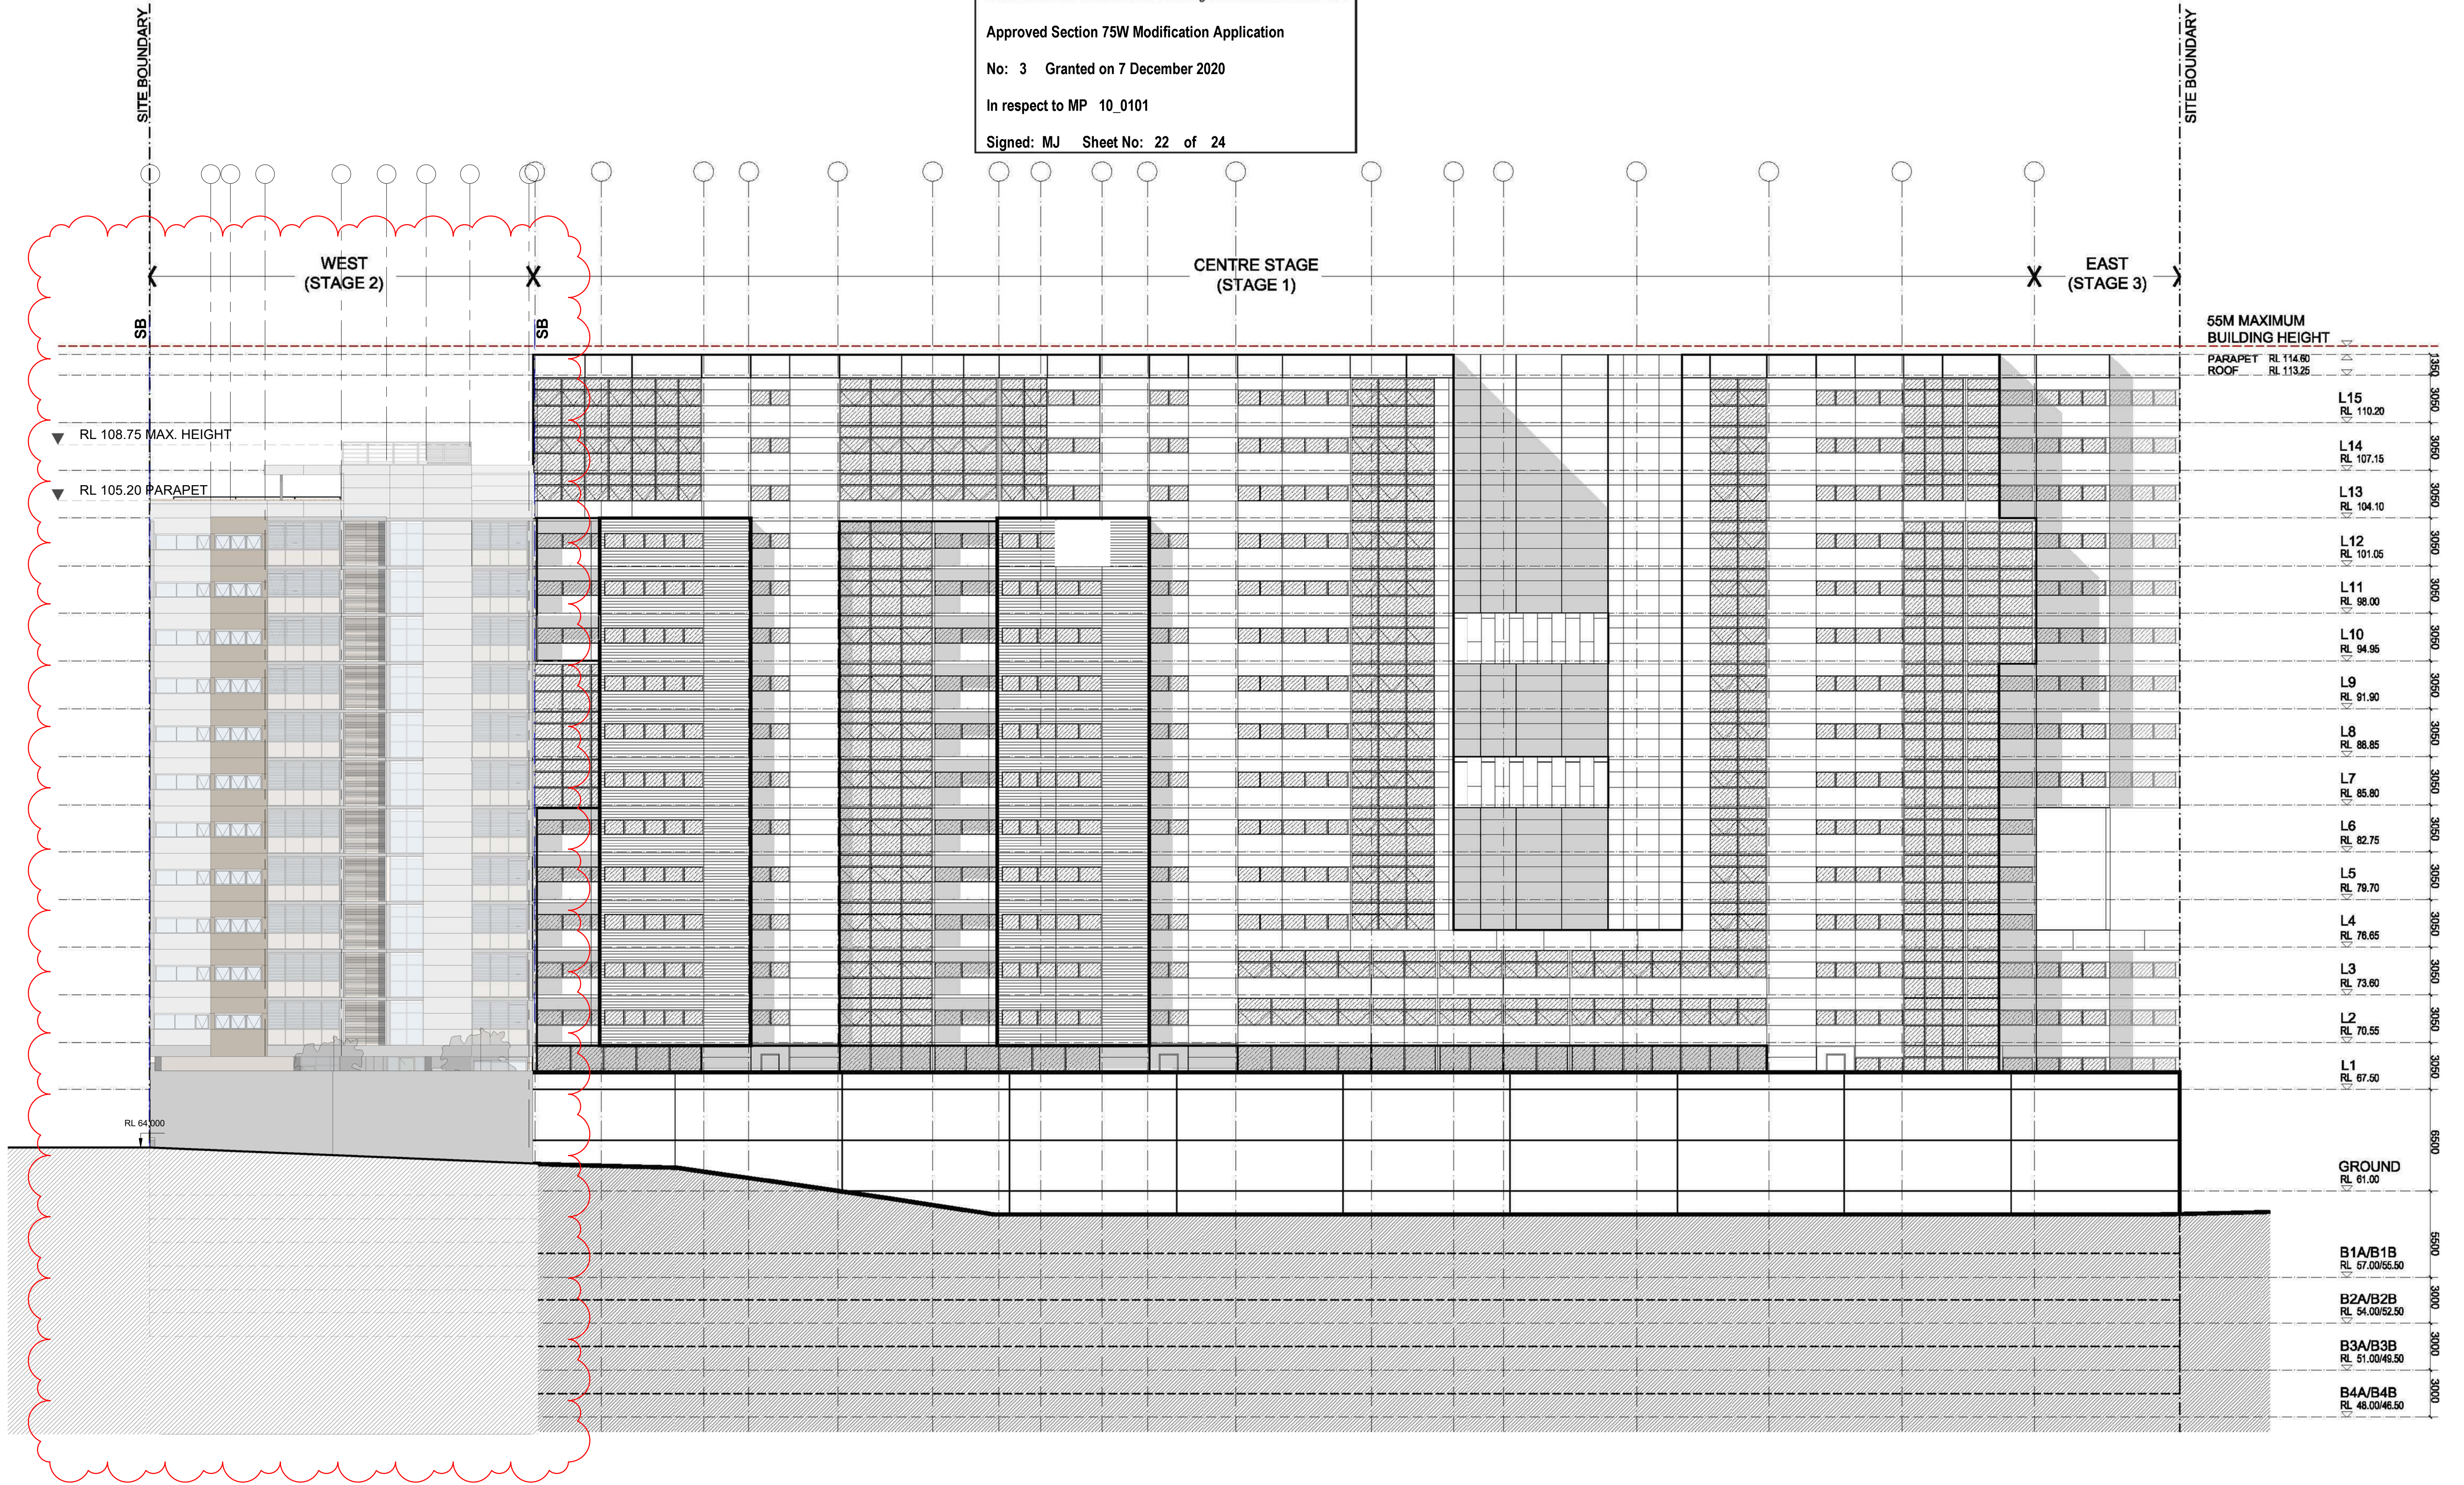

issue	amendment	date	legend
J	S75W MOD 1 AMENDMENTS (WEST STAGE)	05/08/2020	

do not scale from drawings.

the layout shown and the areas noted on this drawing are indicative only. layouts are to be read in conjunction with floor plans, elevations + sections.

client
ICON CONSTRUCTION GROUP

scale bar

architect
stanisic architects

Level 10 257 Clarence Street, Sydney NSW 2000
T (61 2) 9358 2588
www.stanisic.com.au ABN 11002633481 NSW ARB 4480

checked FS
scale 1:200@A1, 1:400@A3
drawn MT
project no 10 011

project
21-35 TREACY STREET
HURSTVILLE NSW
drawing
SOUTH ELEVATION

issue
J
drawing no
CD26



Planning,
Industry &
Environment



Issued under the Environmental Planning and Assessment Act 1979

Approved Section 75W Modification Application

No: 3 Granted on 7 December 2020

In respect to MP 10_0101

Signed: MJ Sheet No: 23 of 24

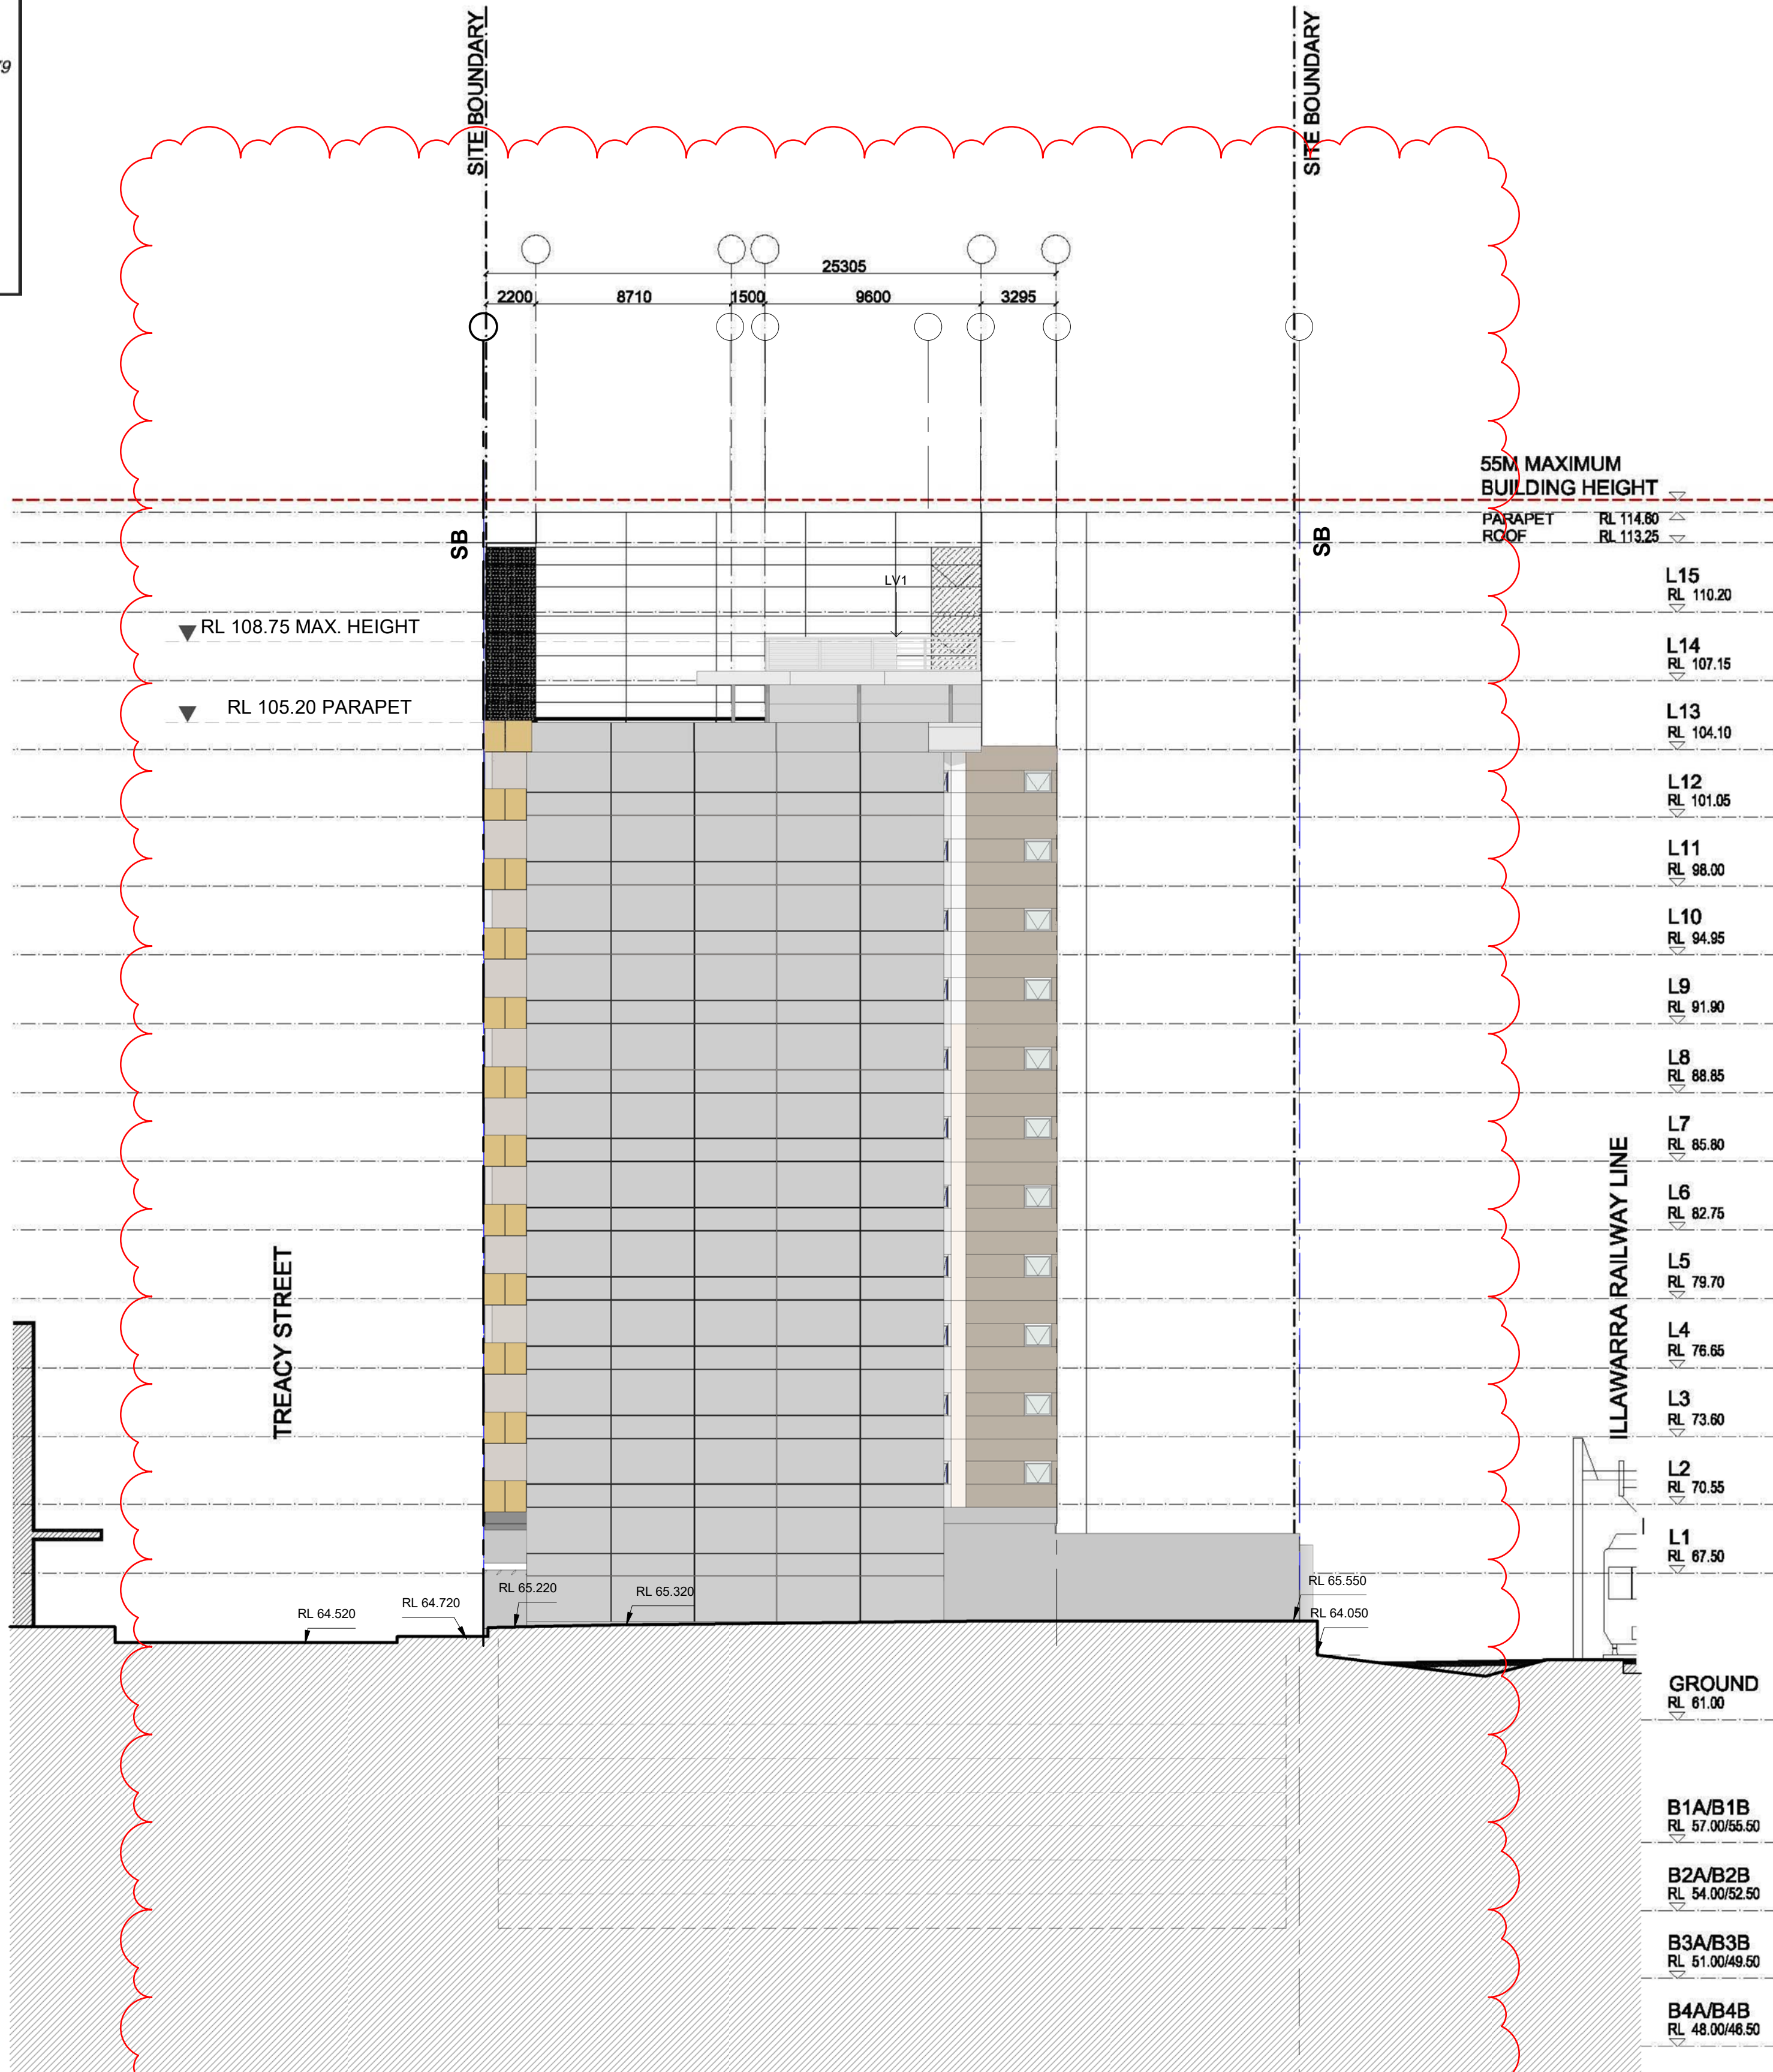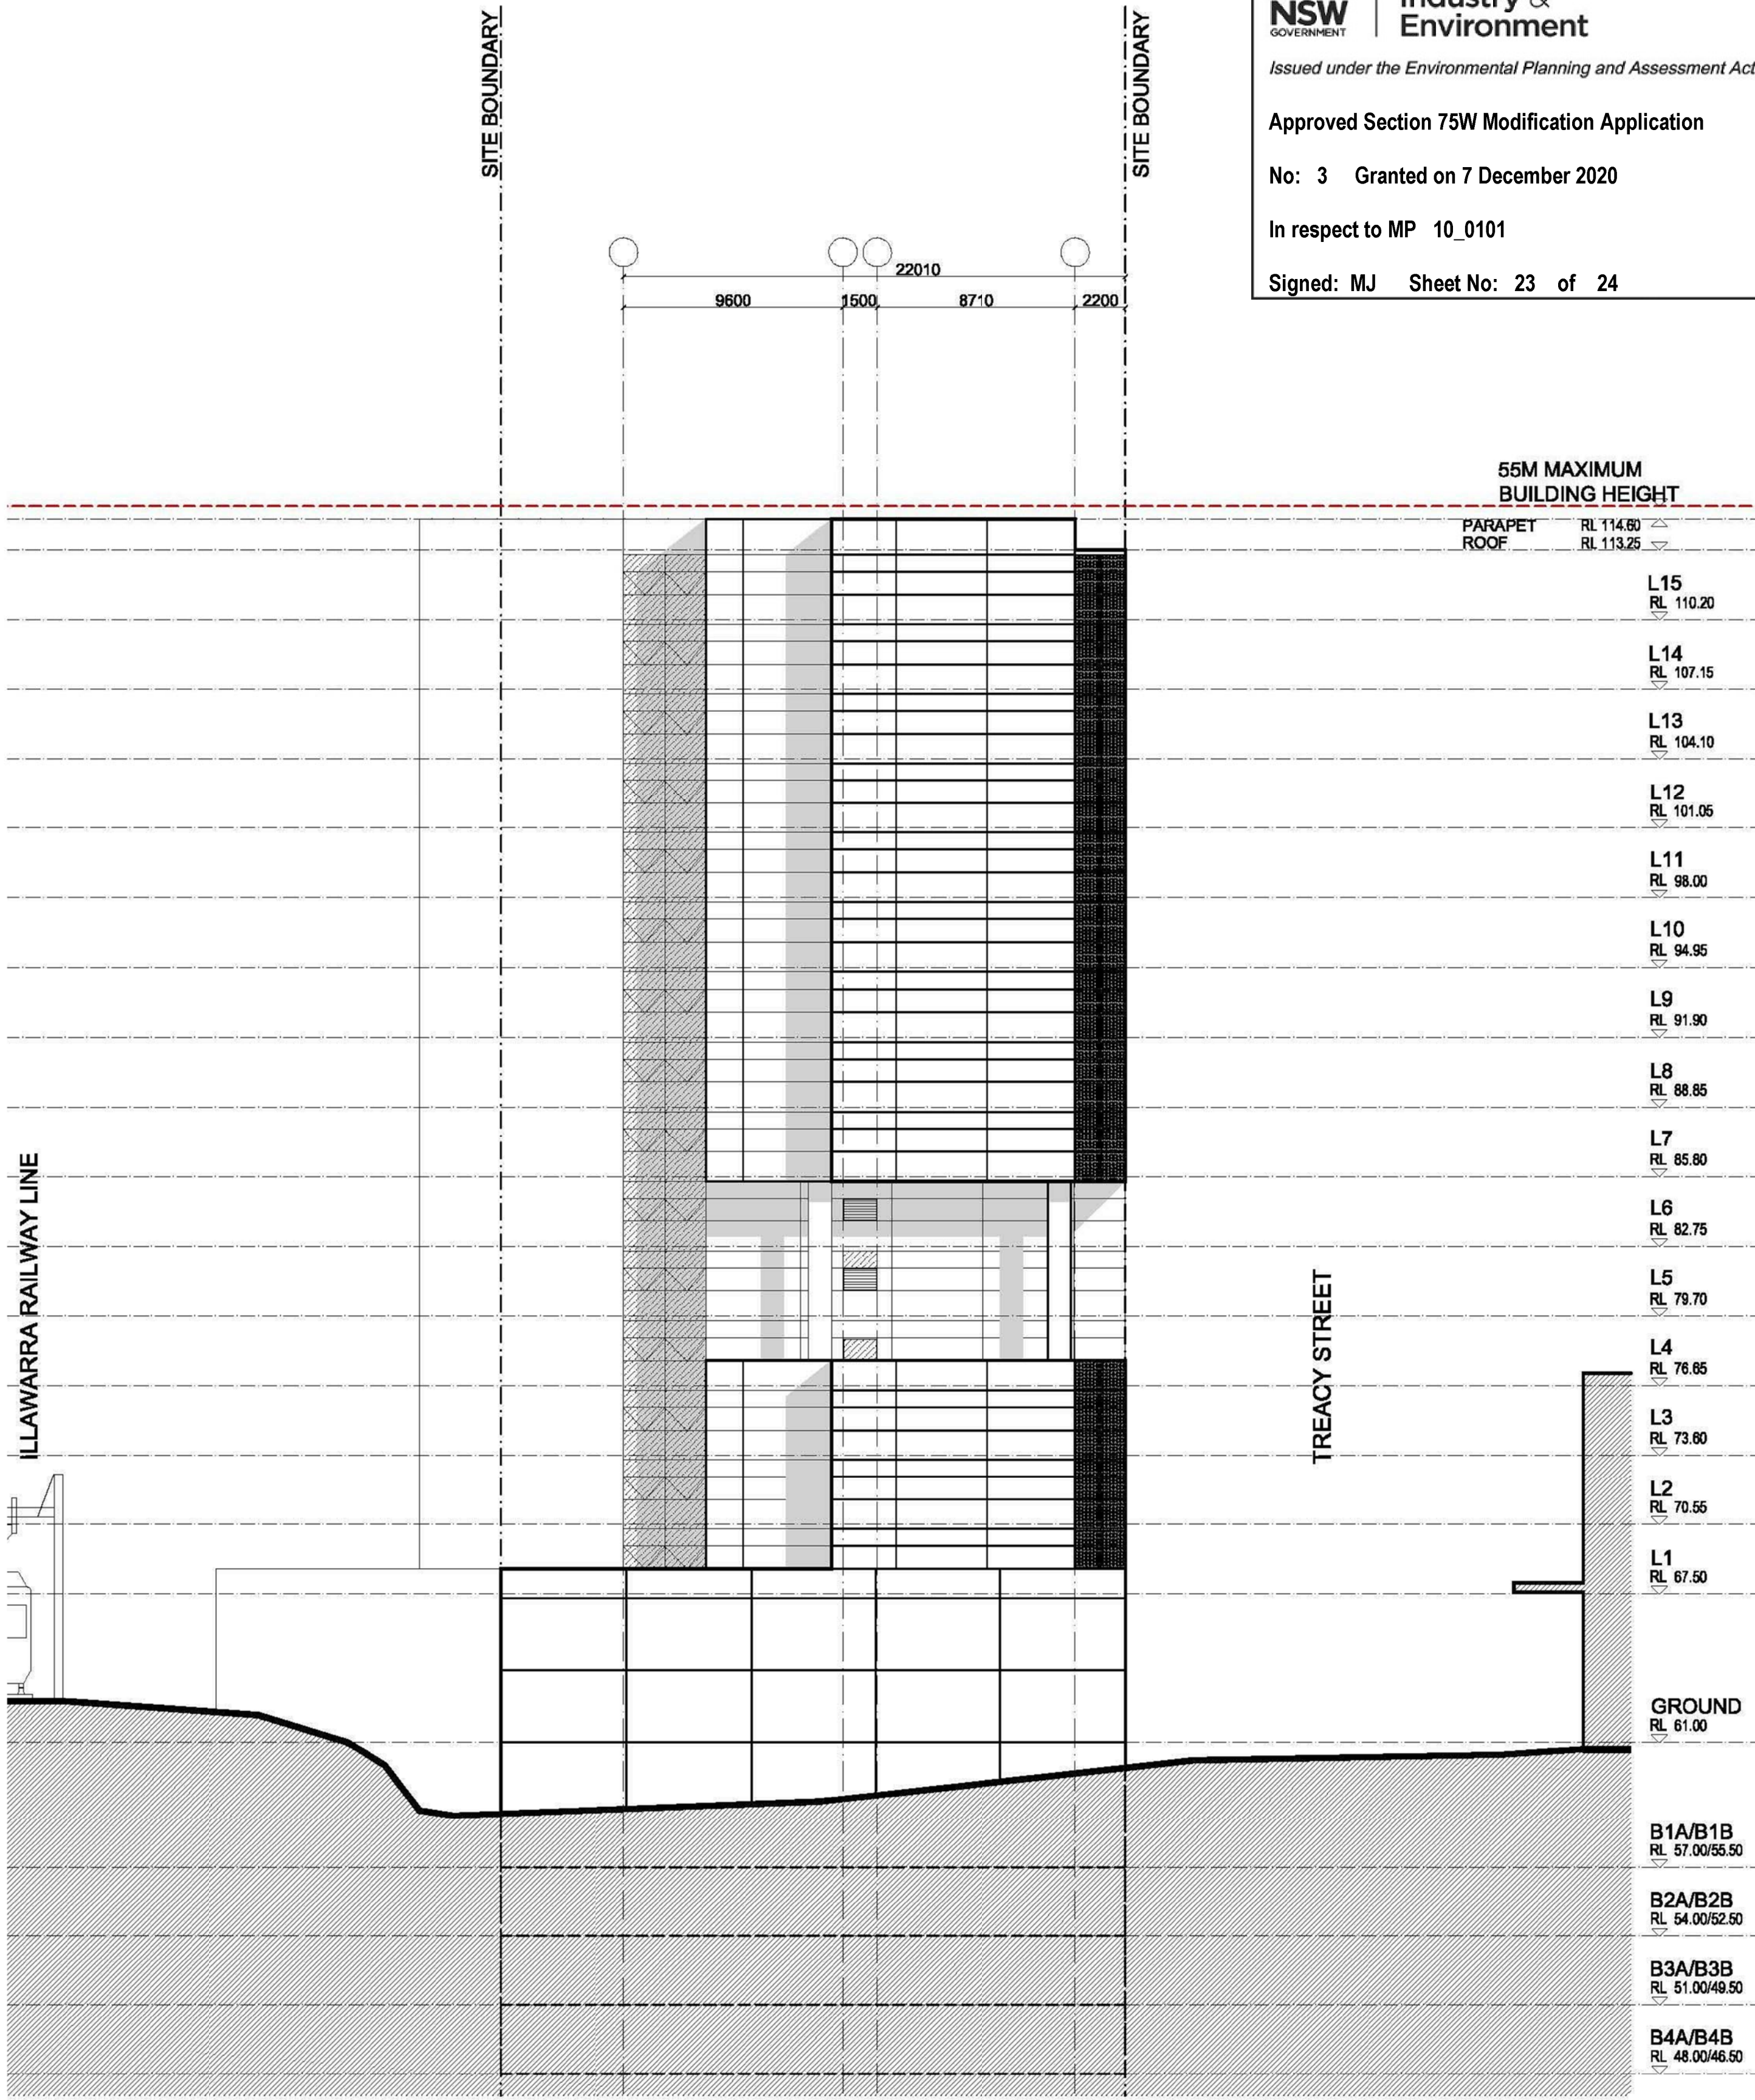

issue	amendment	date	legend
J	S75W MOD 1 AMENDMENTS (WEST STAGE)	05/08/2020	

do not scale from drawings.

the layout shown and the areas noted on this drawing are indicative only. layouts are to be read in conjunction with floor plans, elevations + sections.

client
ICON CONSTRUCTION GROUP

architect
stanisic architects

Level 10 257 Clarence Street, Sydney NSW 2000
T (61 2) 9398 2588
www.stanisic.com.au ABN 11002633481 NSW ARB 4480

checked
FS
drawn
MT

scale
1:200@A1, 1:400@A3
project no
10 011

project
21-35 TREACY STREET
HURSTVILLE NSW
drawing
EAST + WEST ELEVATION


issue
J
drawing no

CD27




MODIFICATIONS:

1. BASEMENT 3 FLOOR PLATE CUT BACK
2. BASEMENT 3 DELETED IN SECTIONS FF + GG

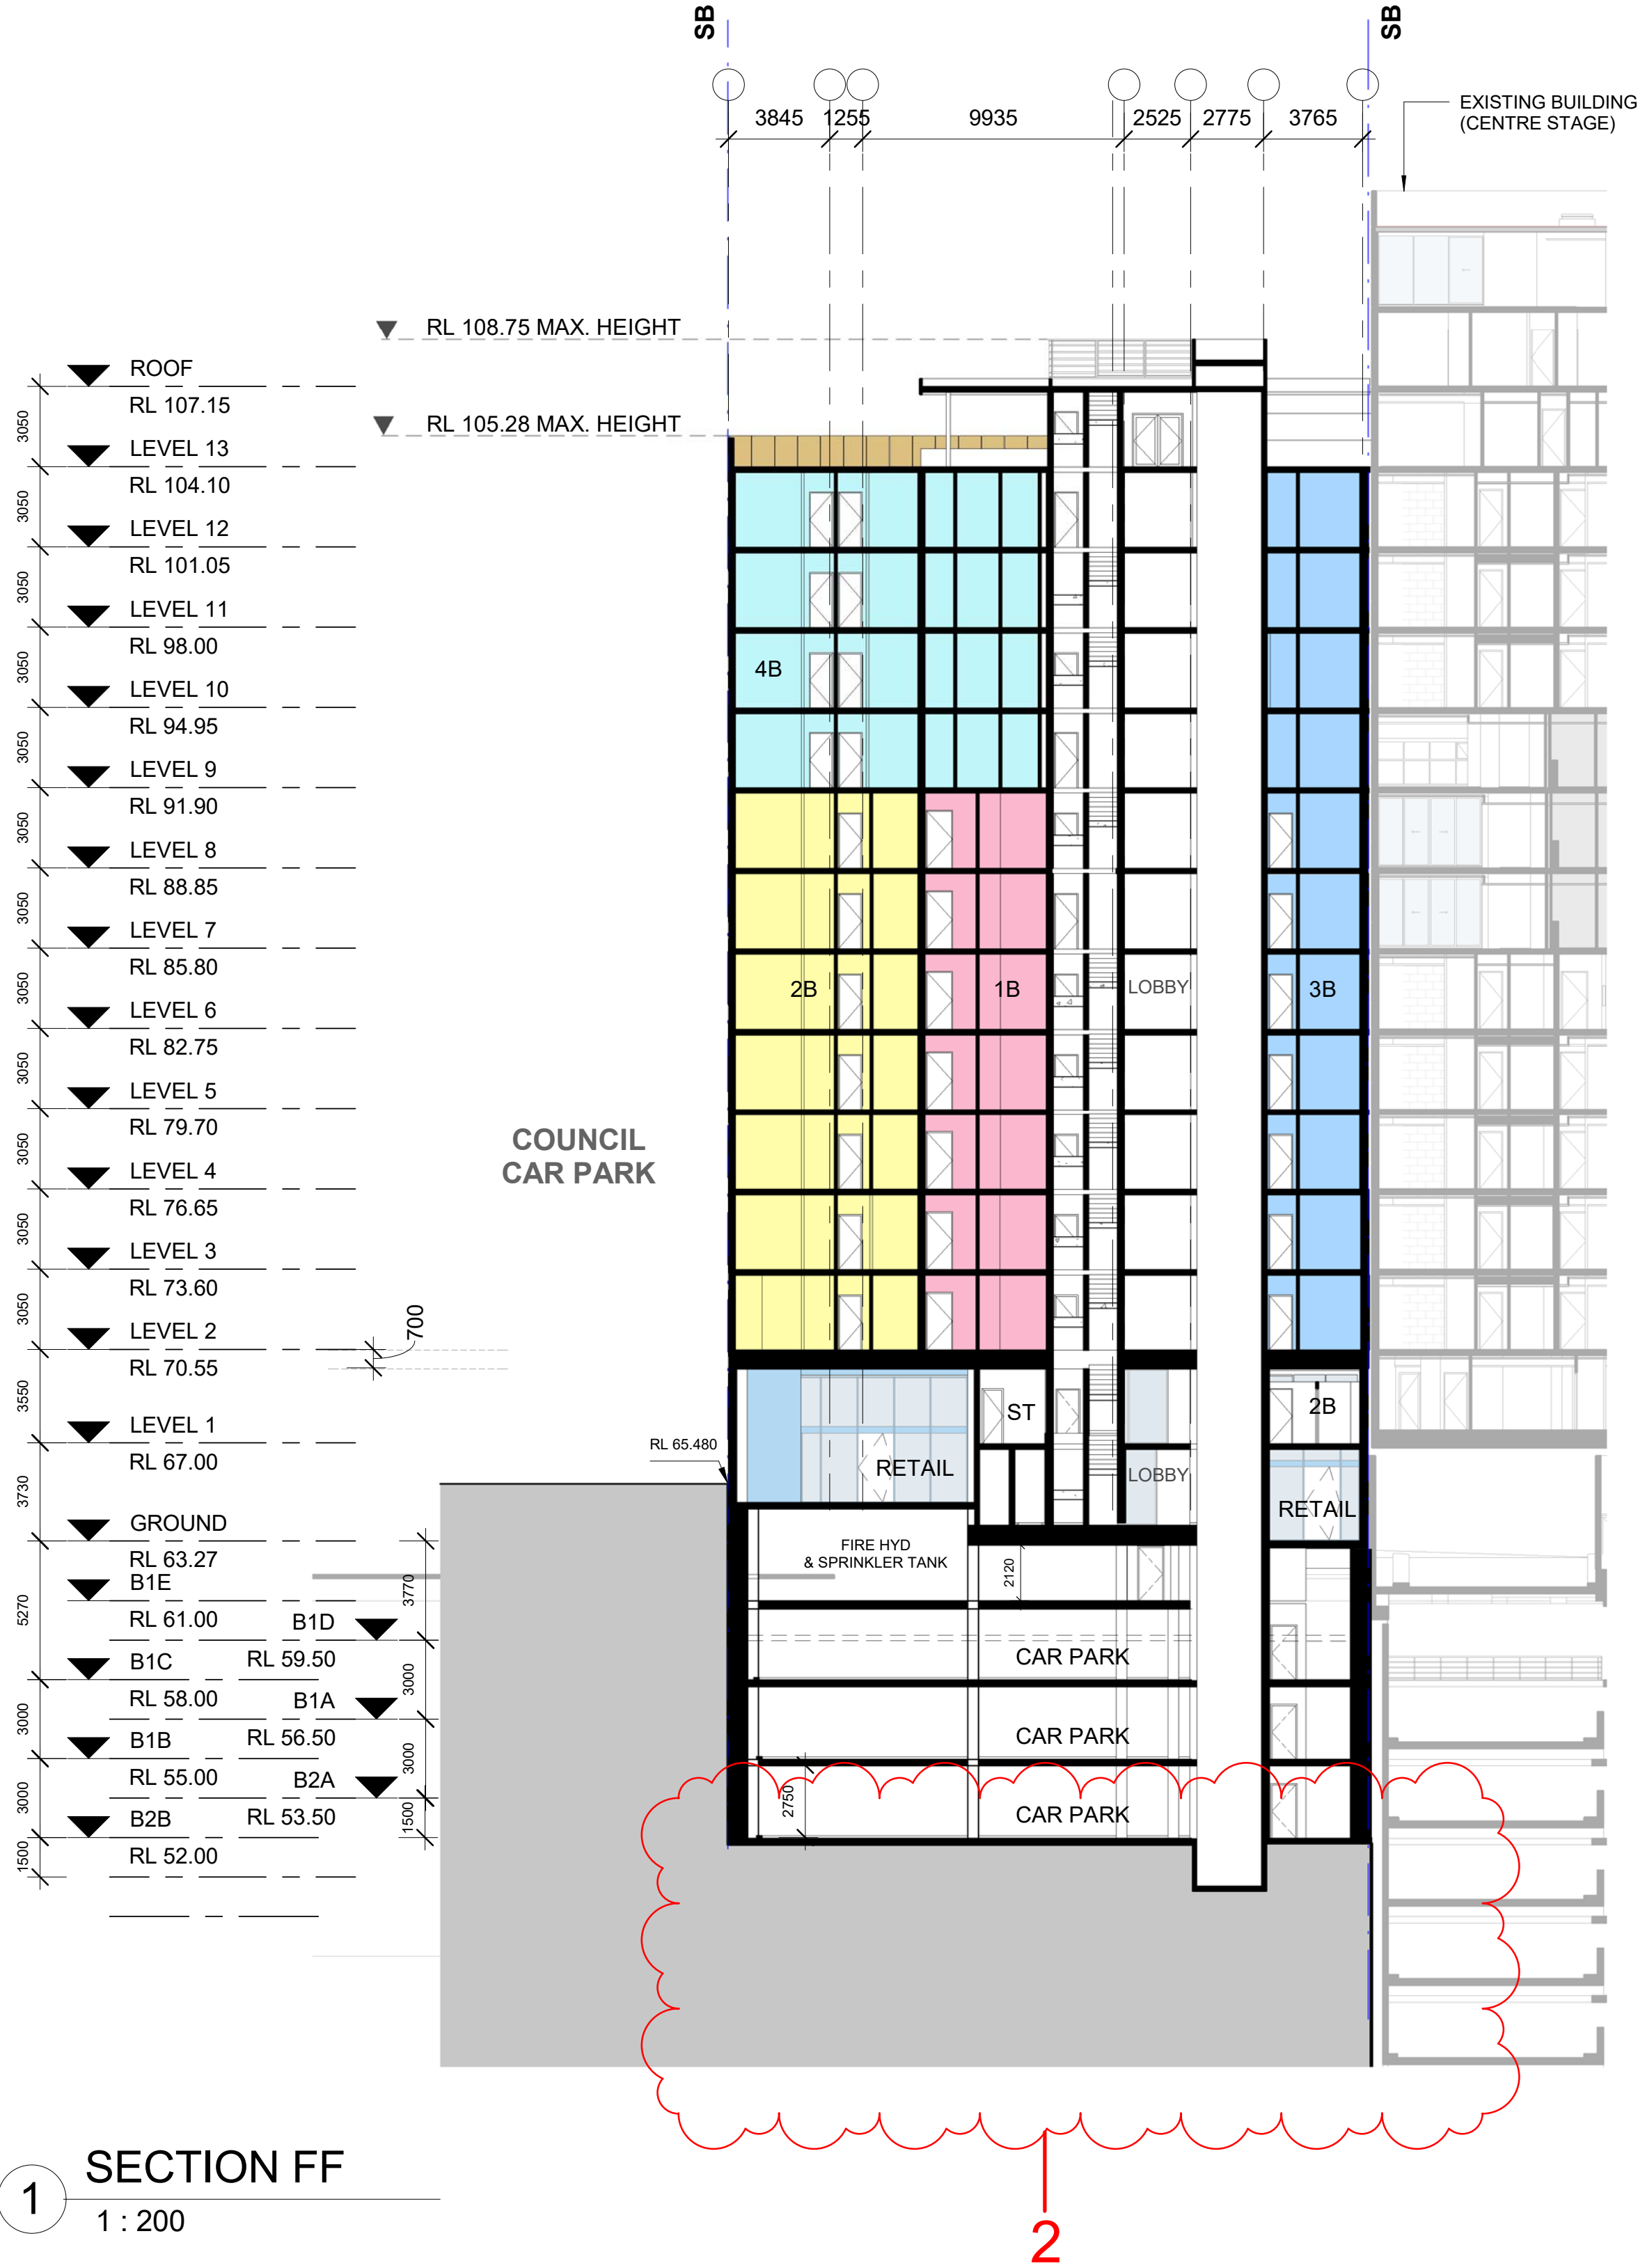

1 SECTION FF
1 : 200

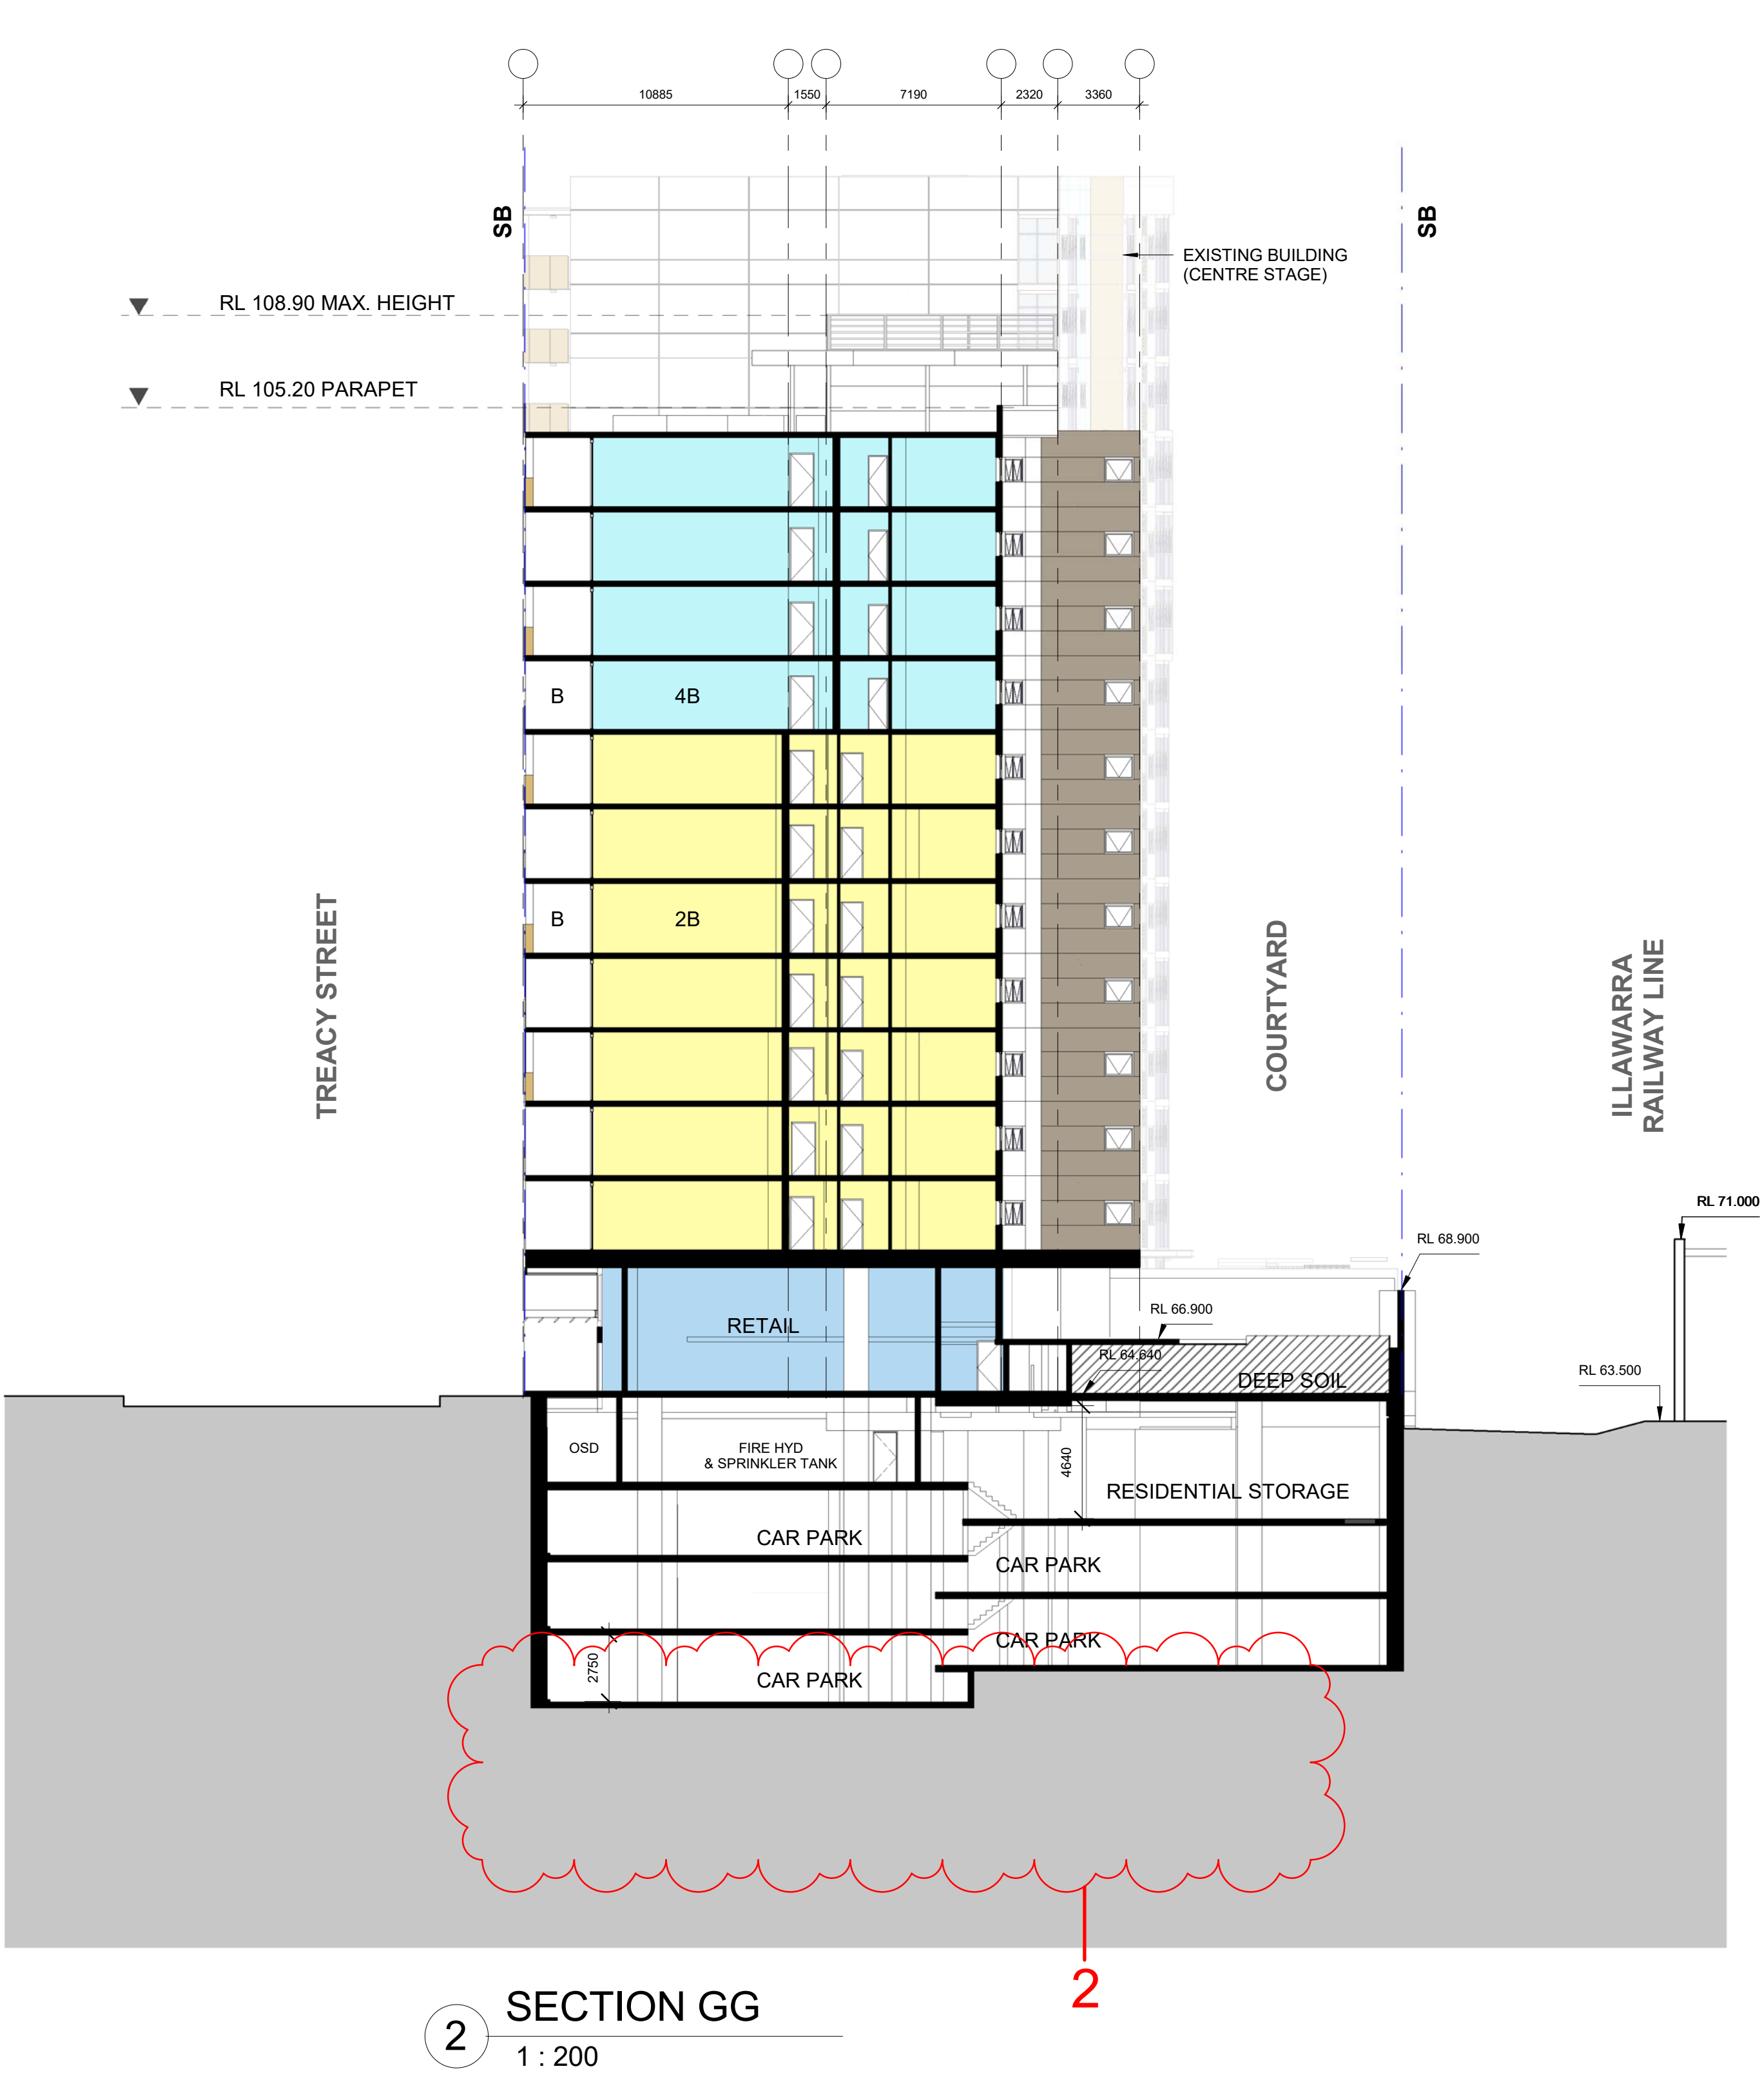

2 SECTION GG
1 : 200

issue	amendment	date	legend
J	S75W MOD 1 AMENDMENTS (WEST STAGE)	05/08/2020	
K	S75W MOD 1 AMENDMENTS (WEST STAGE) BASEMENT 3	02/11/2020	

do not scale from drawings.

the layout shown and the areas noted on this drawing are indicative only. layouts are to be read in conjunction with floor plans, elevations + sections.

client
ICON CONSTRUCTION GROUP

architect
stanisic architects

Level 10 257 Clarence Street, Sydney NSW 2000
T (61 2) 9398 2588
www.stanisic.com.au ABN 11002633481 NSW ARB 4480

project
21-35 TREACY STREET
HURSTVILLE NSW

drawing
SECTION FF + GG

checked FS scale 1:200@A1, 1:400@A3

drawn MT project no 10 011

issue
K

drawing no
CD31/1