


Do not scale drawings. Verify all dimensions on site

issue	amendment	date
-	PRELIMINARY ISSUE FOR INFORMATION	16.01.09
A	ISSUE FOR CA REVIEW	02.02.09
B	ISSUE FOR INFORMATION	05.02.09
C	ISSUE FOR INFORMATION	10.02.09
D	ISSUE FOR ENVIRONMENTAL ASSESSMENT	20.02.09
E	ISSUE FOR INFORMATION	24.07.09
F	ISSUE FOR INFORMATION	12.08.09
G	ISSUE FOR PREFERRED PROJECT REPORT	21.08.09

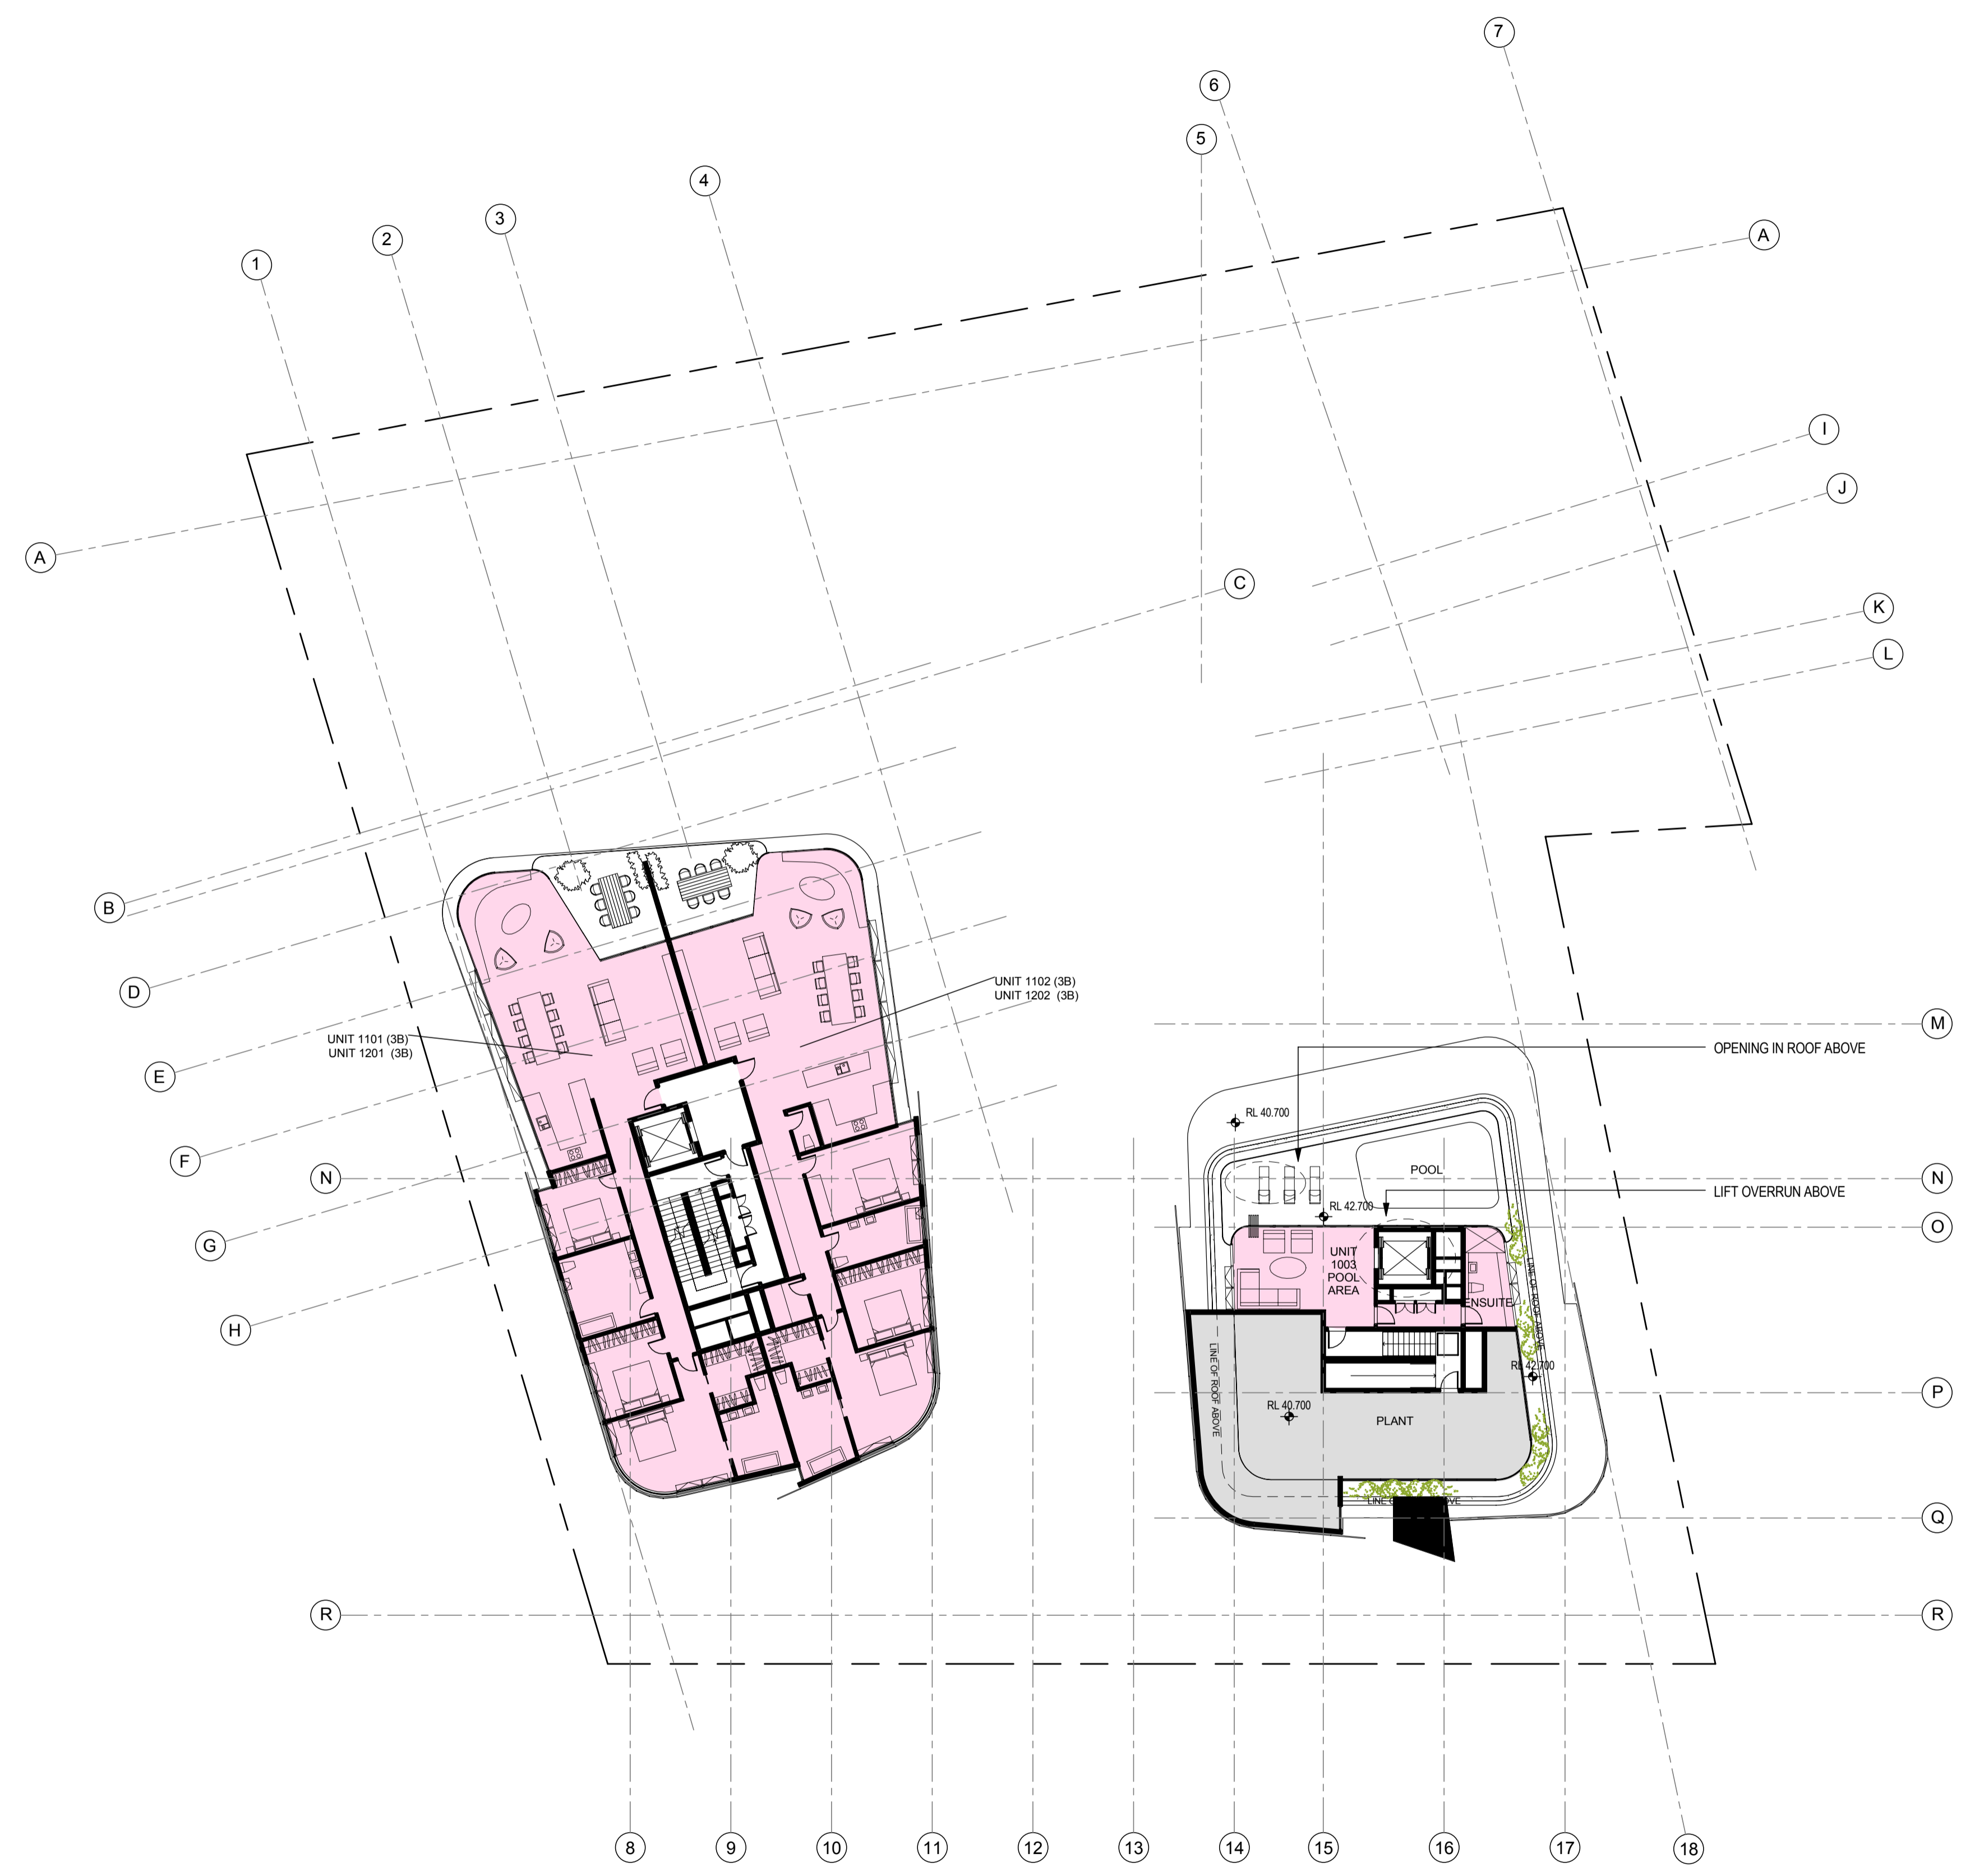

LEGEND:

- HOTEL
- RESIDENTIAL
- RETAIL

 **architectus™**

**Architectus Sydney**  
 Level 3 341 George Street  
 Sydney NSW 2000  
 T (61 2) 8322 8400  
 F (61 2) 8322 8500  
 sydney@architectus.com.au  
 ABN 11 088 489 448

**Sydney**  
 Melbourne  
 Auckland  
 Brisbane  
 Shanghai

project  
**33 CROSS STREET, DOUBLE BAY**

drawing  
**LEVEL 11 FLOOR PLAN**

scale at A1 1:200 @ A1 drawing no.  
 drawn AD/TF/II/DR **DA02-10**  
 checked CO issue  
 project no 070068 **G**