



1 Undercroft Floor Plan
Scale 1:100 @ A1

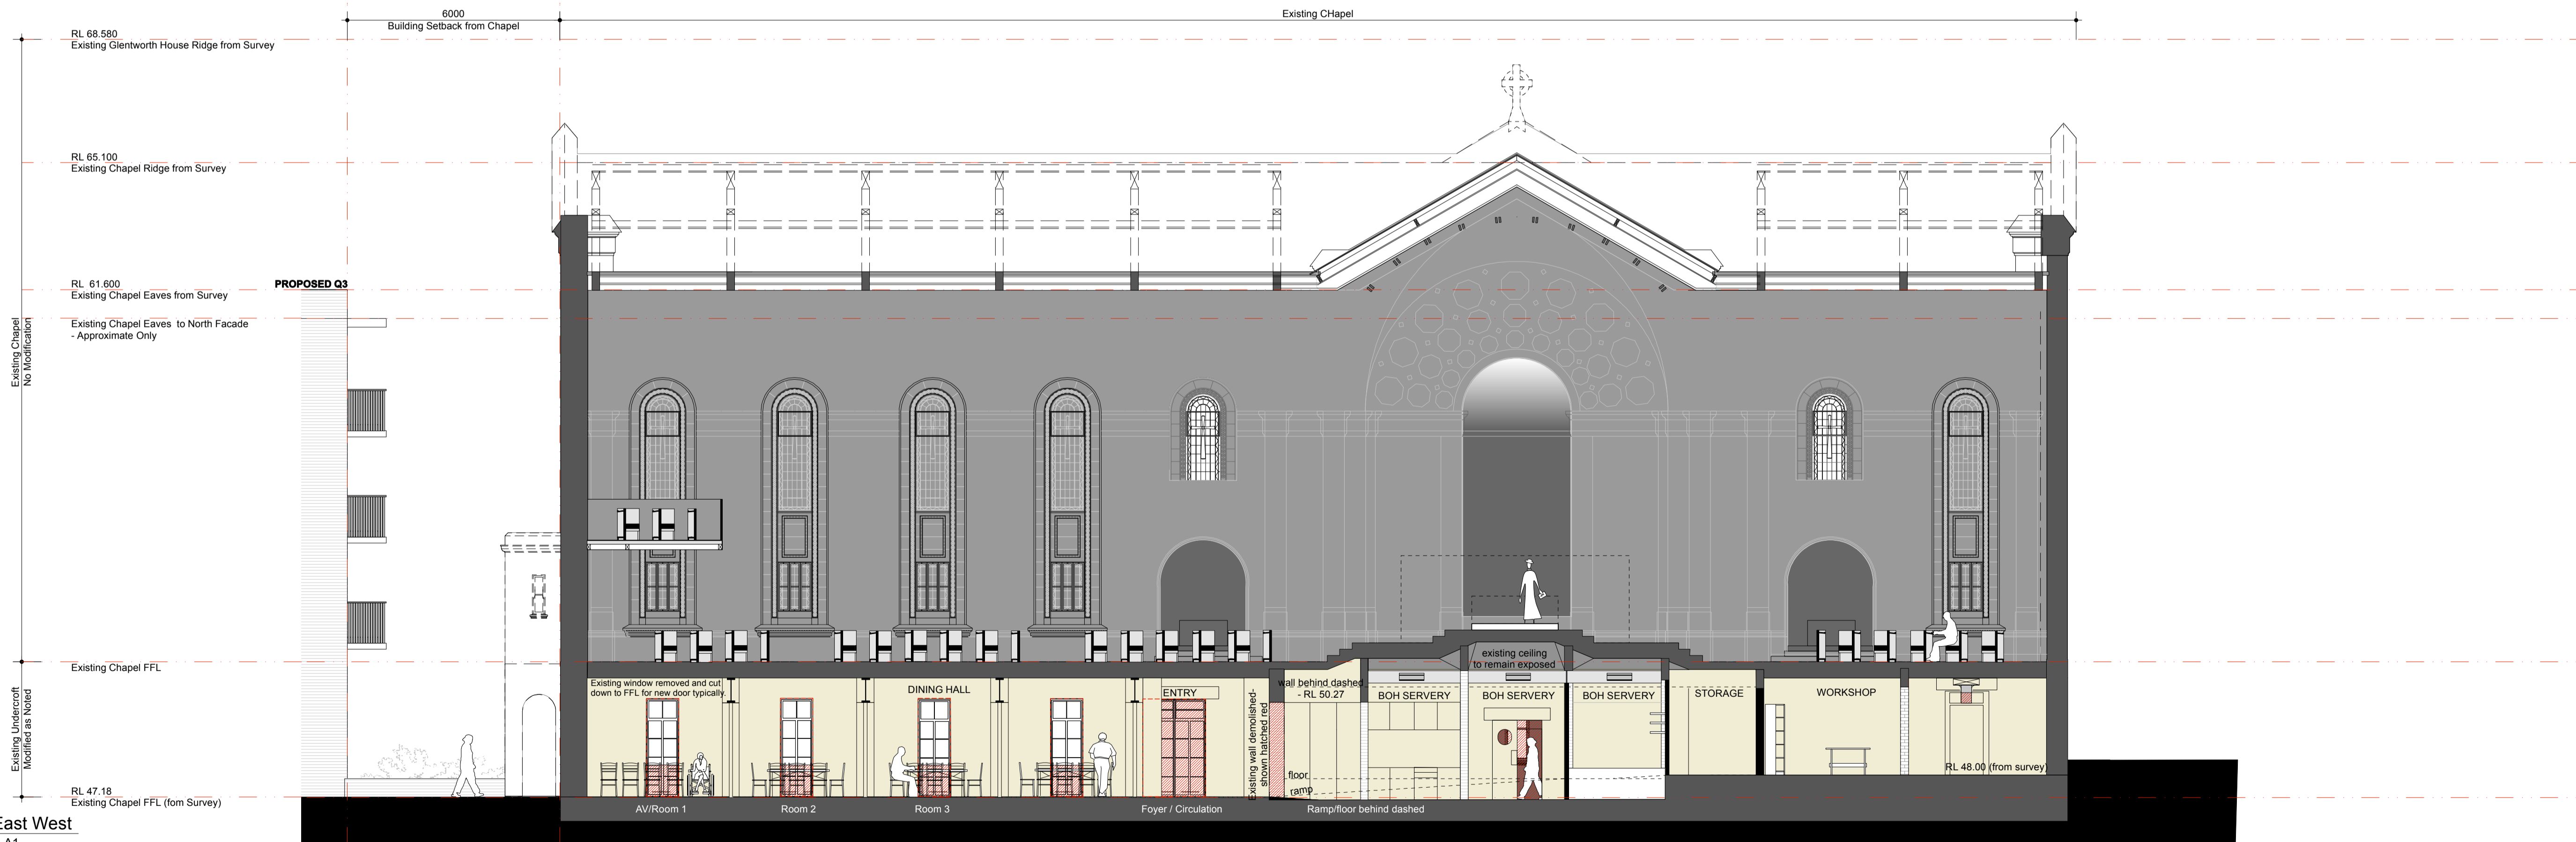

2 Section - East West
Scale 1:100 @ A1

EXHIBITION COPY

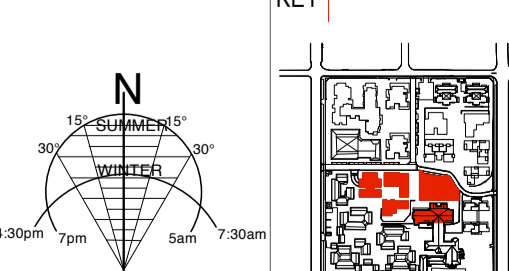

REV.	DATE	AMENDMENTS	REV.	DATE	AMENDMENTS
A	31/07/2009	For Review Only			
B	14/08/2009	For Coordination Purposes Only			
C	26/09/2009	For Client Review Only			
D	09/10/2009	For Client Review Only			
E	07/10/2009	STAGE 1 PROJECT APPLICATION			
F	14/10/2009	STAGE 1 PROJECT APPLICATION			
G	05/03/2010	STAGE 1 VILLAGE GREEN DEVELOPMENT			

STRUCTURAL ENGINEER
ROBERT BIRD GROUP
Level 5, 9 Castlereagh Street
Sydney NSW 2000
T: (02) 8246 3200 F: (02) 8246 3201
E: Paul.Austin@robertbird.com.au

ELECTRICAL ENGINEER
JIM HATZ & ASSOCIATES
Level 1, 15 Ashwood Street
St Leonards NSW 2055
T: (02) 9457 1000 F: (02) 9437 1020
E: enquiries@jimhartz.com

HYDRAULIC ENGINEER
WHIPPS WOOD CONSULTING
Lar Ord, 48 Alfred Street
Marrickville NSW 2204
T: (02) 8523 8444 F: (02) 8246 3201
E: AWHipps@wwc.net.au

LANDSCAPE ARCHITECTURE
JILA PTY LTD
STUDIO 5, L5, 68-72 Wentworth Avenue
Sydney NSW 2010
T: (02) 8242 8857 F: (02) 9281 3171
E: jila@jila.net.au

SURVEYOR
LOCKLEY LAND TITLE SOLUTIONS
Level 1, 71-73 Archer Street
Cherrybrook NSW 2067
T: (02) 9411 5300 F: (02) 9411 1520
E: info@lockley.com.au

CIVIL ENGINEER
ROBERT BIRD GROUP
Level 5, 9 Castlereagh Street
Sydney NSW 2000
T: (02) 8246 3200 F: (02) 8246 3201
E: Laurence.Melville@robertbird.com.au

HERITAGE CONSULTANT
GRAHAM BROOKS & ASSOCIATES
71 York Street
Sydney NSW 2000
T: (02) 9299 9900 F: (02) 9299 8711
E: Graham.Brooks@heritage.com

BCA CONSULTANT
BCA LOGIC
Level 1, 71-73 Archer Street
Cherrybrook NSW 2067
T: (02) 9411 5300 F: (02) 9411 1520
E: info@bcalogic.com.au

ACCESS CONSULTANT
WHIPPS WOOD CONSULTING
487 Beauchamp Road
Marrickville NSW 2204
T: (02) 8523 8444 F: (02) 9281 1882
E: mark@whipps.com

TRAFFIC CONSULTANT
MCLAREN TRAFFIC
5 Jabiru Place
Wentworth NSW 2233
T: (02) 9545 5161 F: (02) 9545 5161
E: mclaren@mcclaren.com.au

MECHANICAL ENGINEER
ENGINEERING PARTNERS
Level 1, 71-73 Archer Street
Cherrybrook NSW 2067
T: (02) 9427 4222 F: (02) 9427 2712
E: info@engpartners.com.au

Acoustic Consultant
ACUSTIC LOGIC
9 Sarah Street
Marrickville NSW 2204
T: (02) 8234 9888 F: (02) 8234 9399
E: enquiries@acusticlogic.com.au

hill thalis
ARCHITECTURE + URBAN PROJECTS PTY LTD
LEVEL 5, 68-72 Wentworth Ave
Sydney NSW 2010 Australia
T: 02 9211 8276 F: 02 9281 3171
E: admin@hillthalis.com.au
www.hillthalis.com.au

CLIENT
aevum
LIVING

JOB
VILLAGE GREEN, CARDINAL FREEMAN VILLAGE

PACKAGE
STAGE 1 VILLAGE GREEN DEVELOPMENT

DRAWING TITLE			
Undercroft Plan & Section			
DRAWN	CHECKED	SCALE	
	PT	1:100@A1	
DATE CREATED	DRAWING NO.		REV
27.07.09	A2.61		G