




1 Dining Hall & Terrace

Scale 1:100 @ A1

2 Chapel Severy & Services



Scale 1:100 @ A1

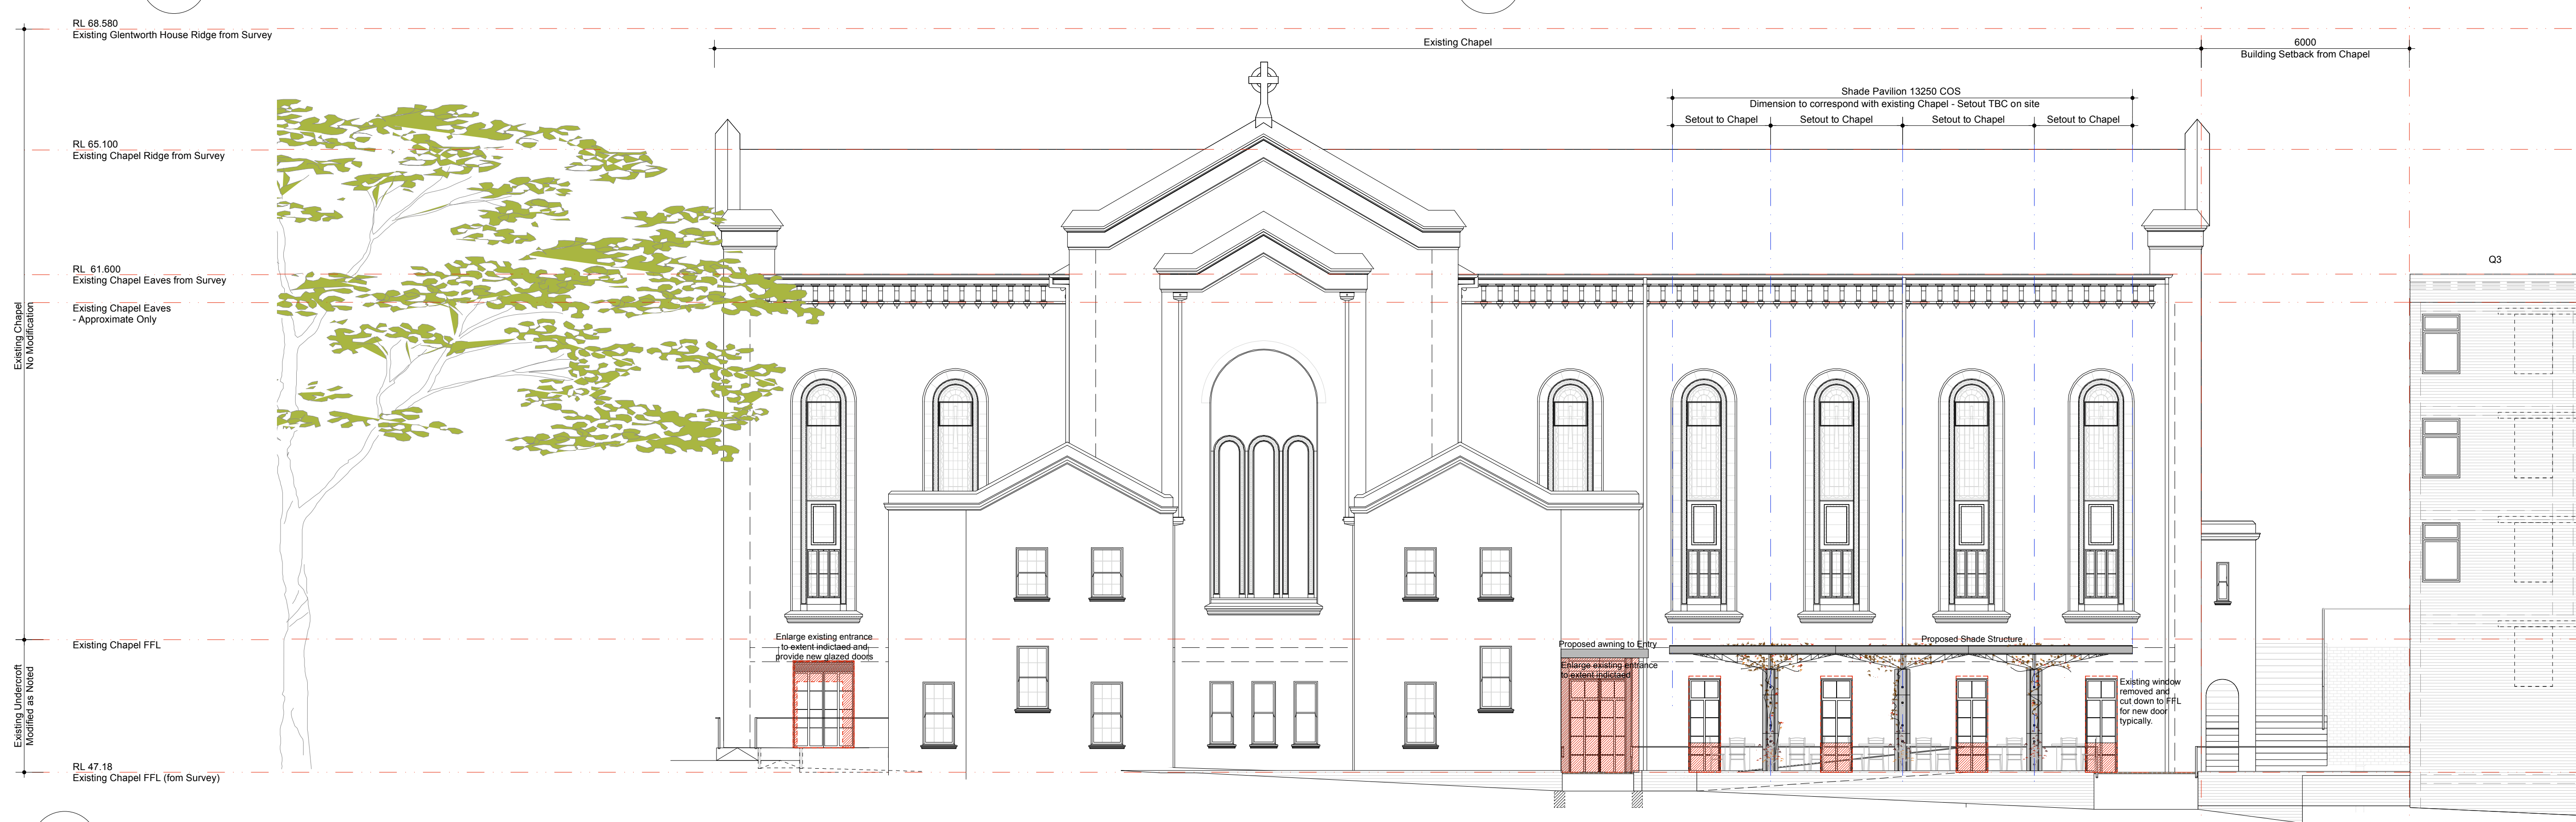

3 North Elevation - Chapel

Scale 1:100 @ A1

EXHIBITION COPY

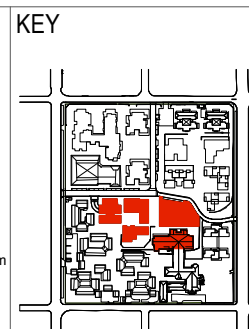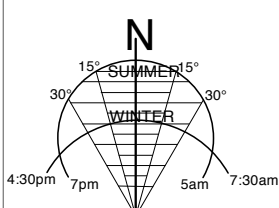

REV.	DATE	AMENDMENTS
A	31/07/2009	For Review Only
B	14/08/2009	For Coordination Purposes Only
C	26/08/2009	For Client Review Only
D	09/09/2009	For Client Review Only
E	07/10/2009	STAGE 1 PROJECT APPLICATION
F	05/03/2010	STAGE 1 VILLAGE GREEN DEVELOPMENT

REV.	DATE	AMENDMENTS

STRUCTURAL ENGINEER
ROBERT BIRD GROUP
Level 5, 9 Castlereagh Street
Sydney NSW 2000
T: (02) 8246 3200 F: (02) 8246 3201
E: Paul.Austin@robertbird.com.au

ELECTRICAL ENGINEER
JIM HATZ & ASSOCIATES
Level 1, 15 Ashmore Street
St Leonards NSW 2065
T: (02) 9437 1000 F: (02) 9437 1020
E: enquiries@jimhatz.com

HYDRAULIC ENGINEER
WHIPPS WOOD CONSULTING
Lar Ord, 48 Ashd Street
Marrara NSW 2061
T: (02) 9623 8444 F: (02) 9246 3201
E: AWhipps@wwc.net.au

LANDSCAPE ARCHITECTURE
JILA PTY LTD
STUDIO 5, LS, 68-72 Wentworth Avenue
Surry Hills NSW 2010
T: (02) 9212 8967 F: (02) 9281 3171
E: jila@jila.net.au

SURVEYOR
LOCKLEY LAND TITLE SOLUTIONS
Level 1, 11-13 Archer Street
Cherrybrook NSW 2067
T: (02) 9411 5300 F: (02) 9411 1520
E: info@lockley.com.au

CIVIL ENGINEER
ROBERT BIRD GROUP
Level 5, 9 Castlereagh Street
Sydney NSW 2000
T: (02) 8246 3200 F: (02) 8246 3201
E: Laurence.Melville@robertbird.com.au

HERITAGE CONSULTANT
GRAHAM BROOKS & ASSOCIATES
71 York Street
Sydney NSW 2000
T: (02) 9299 8000 F: (02) 9299 8711
E: Graham.Brooks@gbaheritage.com

BCA CONSULTANT
BCA LOGIC
Level 1, 11-13 Archer Street
Cherrybrook NSW 2067
T: (02) 9411 5300 F: (02) 9411 1520
E: info@bcalogic.com.au

ACCESS CONSULTANT
ACCESS ACCESSIBILITY SOLUTIONS
487 Beauchamp Road
Marrara NSW 2061
T: (02) 9661 1945 F: (02) 9661 1982
E: markrall@agpsd.com

TRAFFIC CONSULTANT
MCLAREN TRAFFIC
5 Jabiru Place
Marrara NSW 2233
T: (02) 9545 5161 F: (02) 9545 5161
E: mclaren@mcclaren.com.au

MECHANICAL ENGINEER
ENGINEERING PARTNERS
Level 5, 68-72 Wentworth Ave
Surry Hills NSW 2010 Australia
T: 02 9211 8276 F: 02 9281 3171
E: admin@hillthalis.com.au
www.hillthalis.com.au

Acoustic Consultant
ACOUSTIC LOGIC
Level 5, 68-72 Wentworth Ave
Surry Hills NSW 2010
T: (02) 9238 9888 F: (02) 9238 9399
E: Inquiries@acousticlogic.com.au

hill thalis
ARCHITECTURE + URBAN PROJECTS PTY LTD
LEVEL 5, 68-72 Wentworth Ave
Surry Hills NSW 2010 Australia
T: 02 9211 8276 F: 02 9281 3171
E: admin@hillthalis.com.au
www.hillthalis.com.au

CLIENT
aevum
LIVING

JOB
**VILLAGE GREEN,
CARDINAL FREEMAN VILLAGE**

PACKAGE
**STAGE 1 VILLAGE GREEN
DEVELOPMENT**

DRAWING TITLE			
Chapel Sections & Elevations			
DRAWN AR, MO	CHECKED PT	SCALE 1:100@A1	REV F
DATE CREATED 27.07.09	DRAWING NO. A2.62		