


KIRRAWEE BRICK PIT

CONCEPT PLAN

NUMBER	DRAWING NAME
0001	COVER SHEET - VIEW FROM OAK ROAD
0002	VIEW FROM PRINCES HIGHWAY
0015	SITE PHOTOS
0016	SITE PHOTOS
0020	CONTEXT PLAN
0021	SITE CONTEXT AND ANALYSIS
0030	EXISTING SITE CONTOURS
0040	SITE PLAN
0100	TYPICAL TOP LEVEL RESIDENTIAL FLOOR PLAN
0110	TYPICAL RESIDENTIAL FLOOR PLAN
0120	UPPER GROUND FLOOR PLAN
0130	LOWER GROUND FLOOR PLAN
0140	BASEMENT 1 PLAN
0150	BASEMENT 2 PLAN
0160	BASEMENT 3 PLAN
0180	FLOOR PLANS BUILDING A TO C
0181	FLOOR PLANS BUILDING D,E,F,G AND H
0300	SECTIONS EAST WEST
0301	SECTIONS NORTH SOUTH
0400	SUN STUDY - WINTER
0401	SUN STUDY - SUMMER

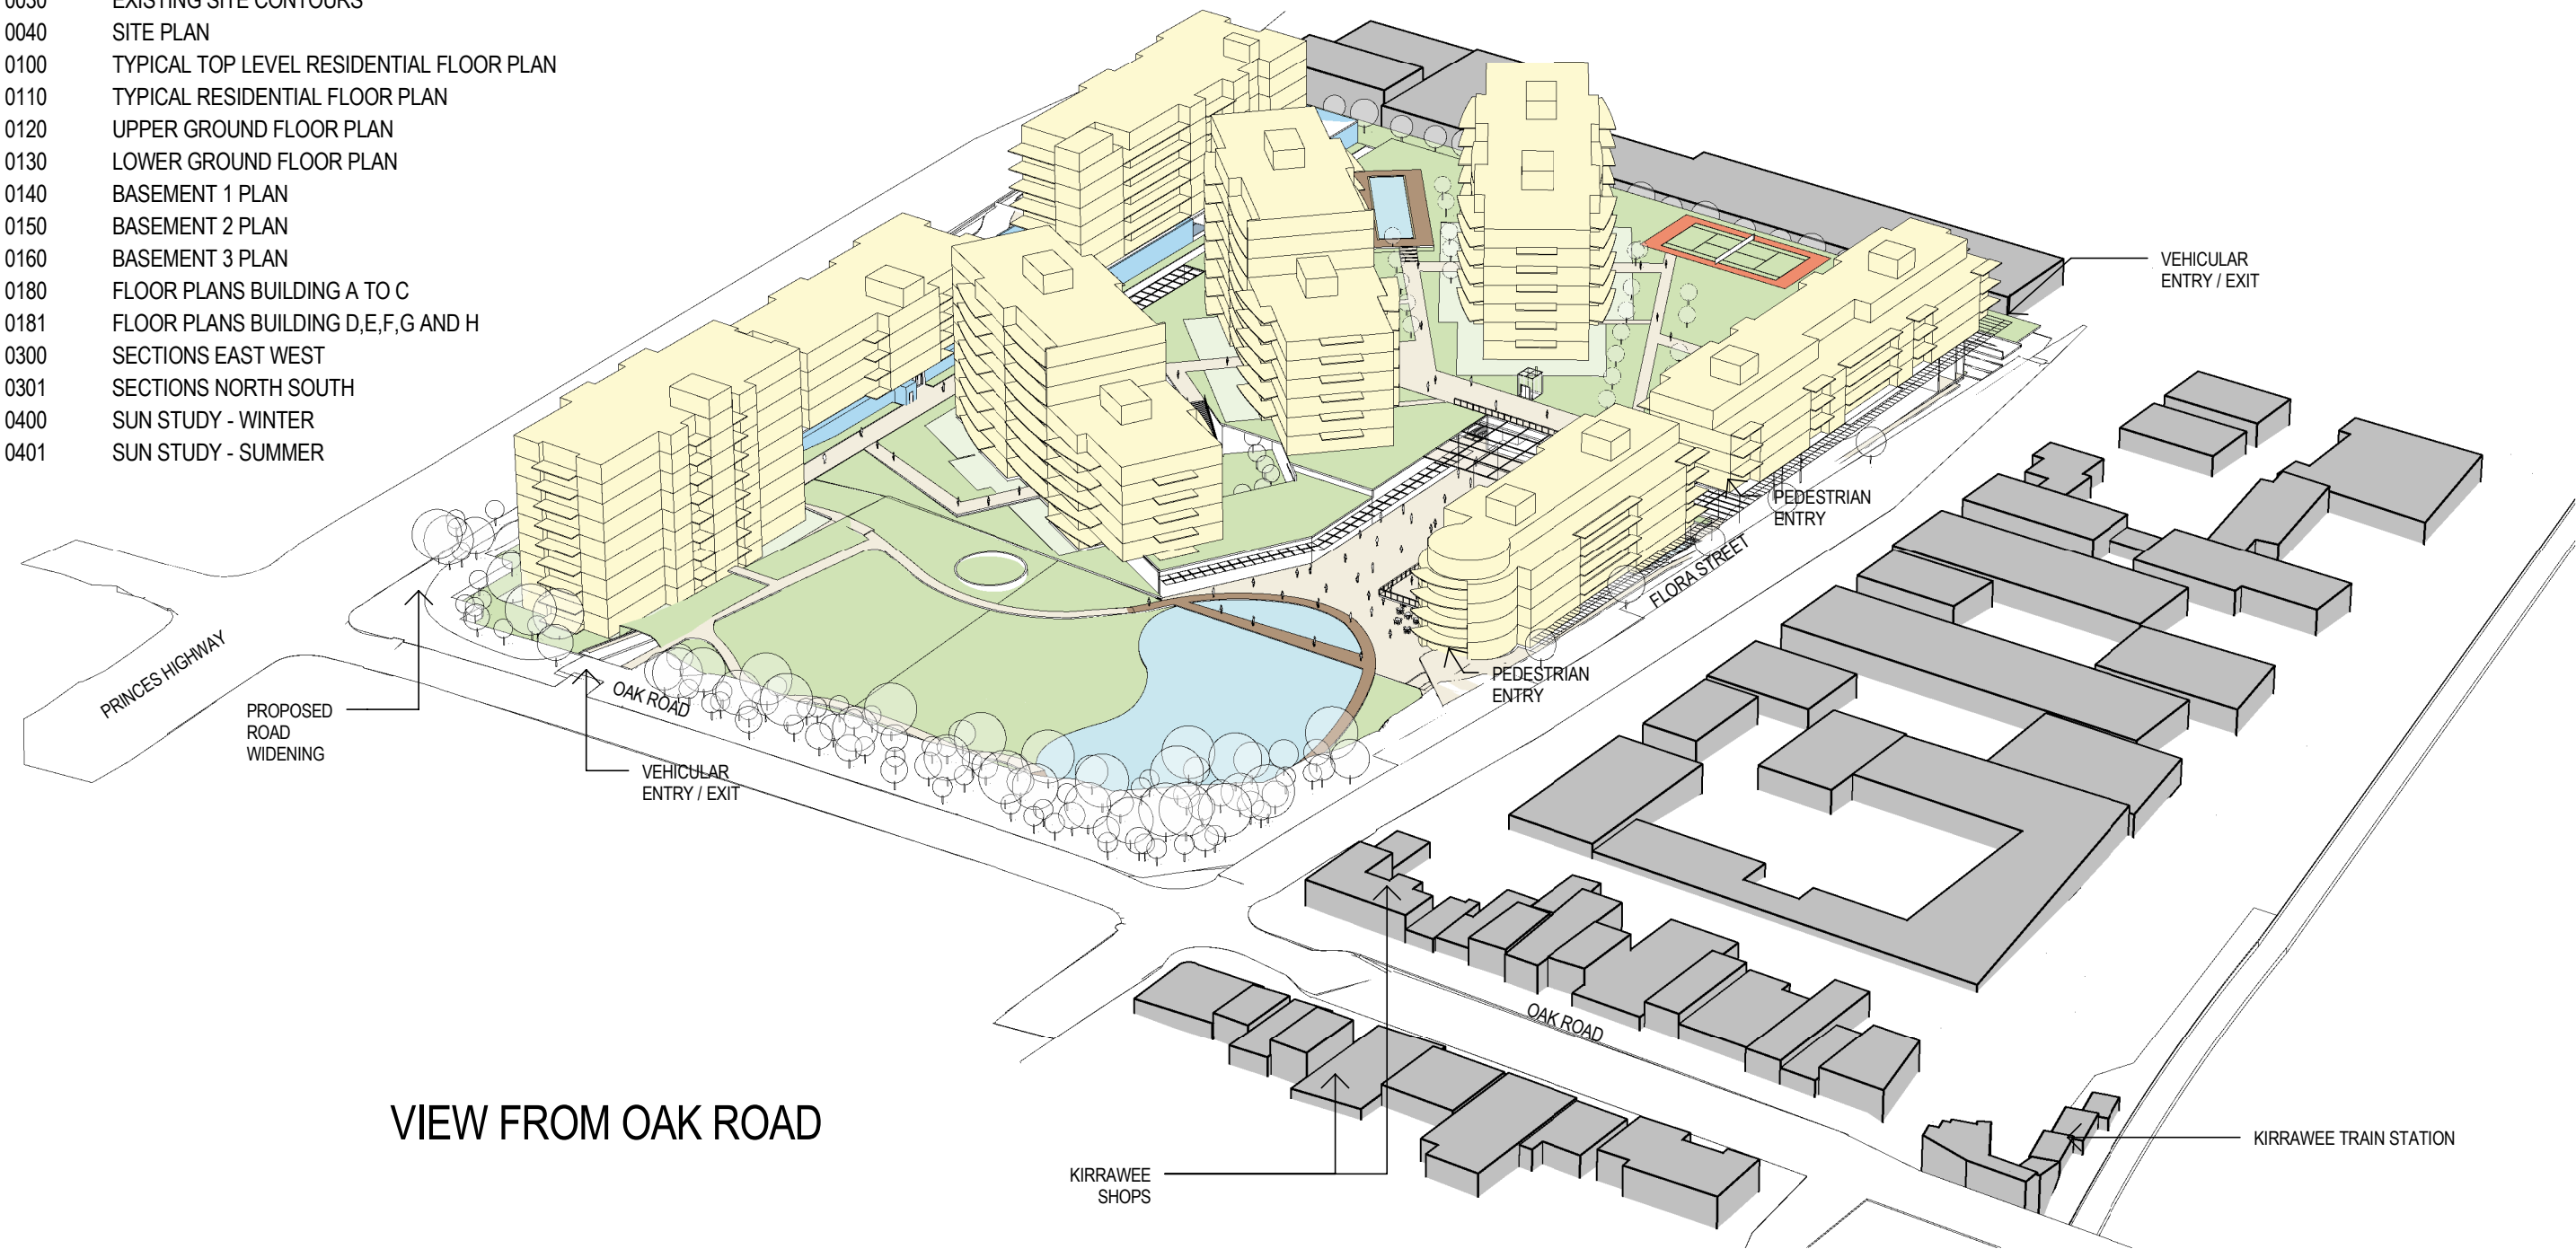

VIEW FROM OAK ROAD

NSW Registered & Nominated Architects: David Holm 5428, Geoffrey Lee 4223, Philip Bowen 4527

Australia	Client	Project Manager
Asia	Henroth Investments Pty Limited	Restifa & Partners
Europe	46-56 Kippax Street	Suite 1
	Surry Hills NSW 2010	123 Walker Street
		North Sydney NSW 2060

343 Pacific Highway
North Sydney NSW 2060
T +612 9964 9500
F +612 9964 9683
ABN 61 007 747 748

woodhead™

DRAWING TITLE: COVER SHEET - VIEW FROM OAK ROAD				
PROJECT NAME: KIRRAWEE BRICK PIT		CLIENT NAME: HENROTH INVESTMENTS PTY LIMITED		
PROJECT NUMBER: 09211902	SCALE:	DRAWING NUMBER: 0001	DATE: 04/22/10	REVISION NUMBER