



02	ISSUE FOR PART 3A APPLICATION	16.07.10
01	ISSUE FOR PART 3A APPLICATION	02.06.10
Issue Rev.	Revision Description	Date

Project Manager  
**Bovis Lend Lease**  
Bovis Lend Lease Pty. Limited  
ABN 97 000 090 162  
30 The Bond 30 Hickson Road  
Millers Point NSW 2000

Architect  
**Lend Lease design**  
30 The Bond 30 Hickson Road  
Millers Point NSW 2000

Urban Planners  
**URBIS**  
Ph: +612 8233 9900 Fax: +612 8233 9966  
Level 21, 321 Kent Street  
Sydney NSW 2000

Landscape Architect  
**SITE IMAGE**  
Ph: 02 9698 2899 Fax: 02 9698 2877  
24-40 Bourne Street  
Alexandria NSW 2015


Client  
**AMPcapital INVESTORS**

Project  
**Metro MARRICKVILLE**

Title  
**EXISTING GROUND FLOOR PLAN**

Scale	1:500 @ B1, 1:1250@ A3	Scale	
Drawn	LY	Checked	EI
Coordinated	EI	Approved	GJ
Date	24.05.10	Date	

Project Number : Drawing Number	Issue
160496:EA003	02

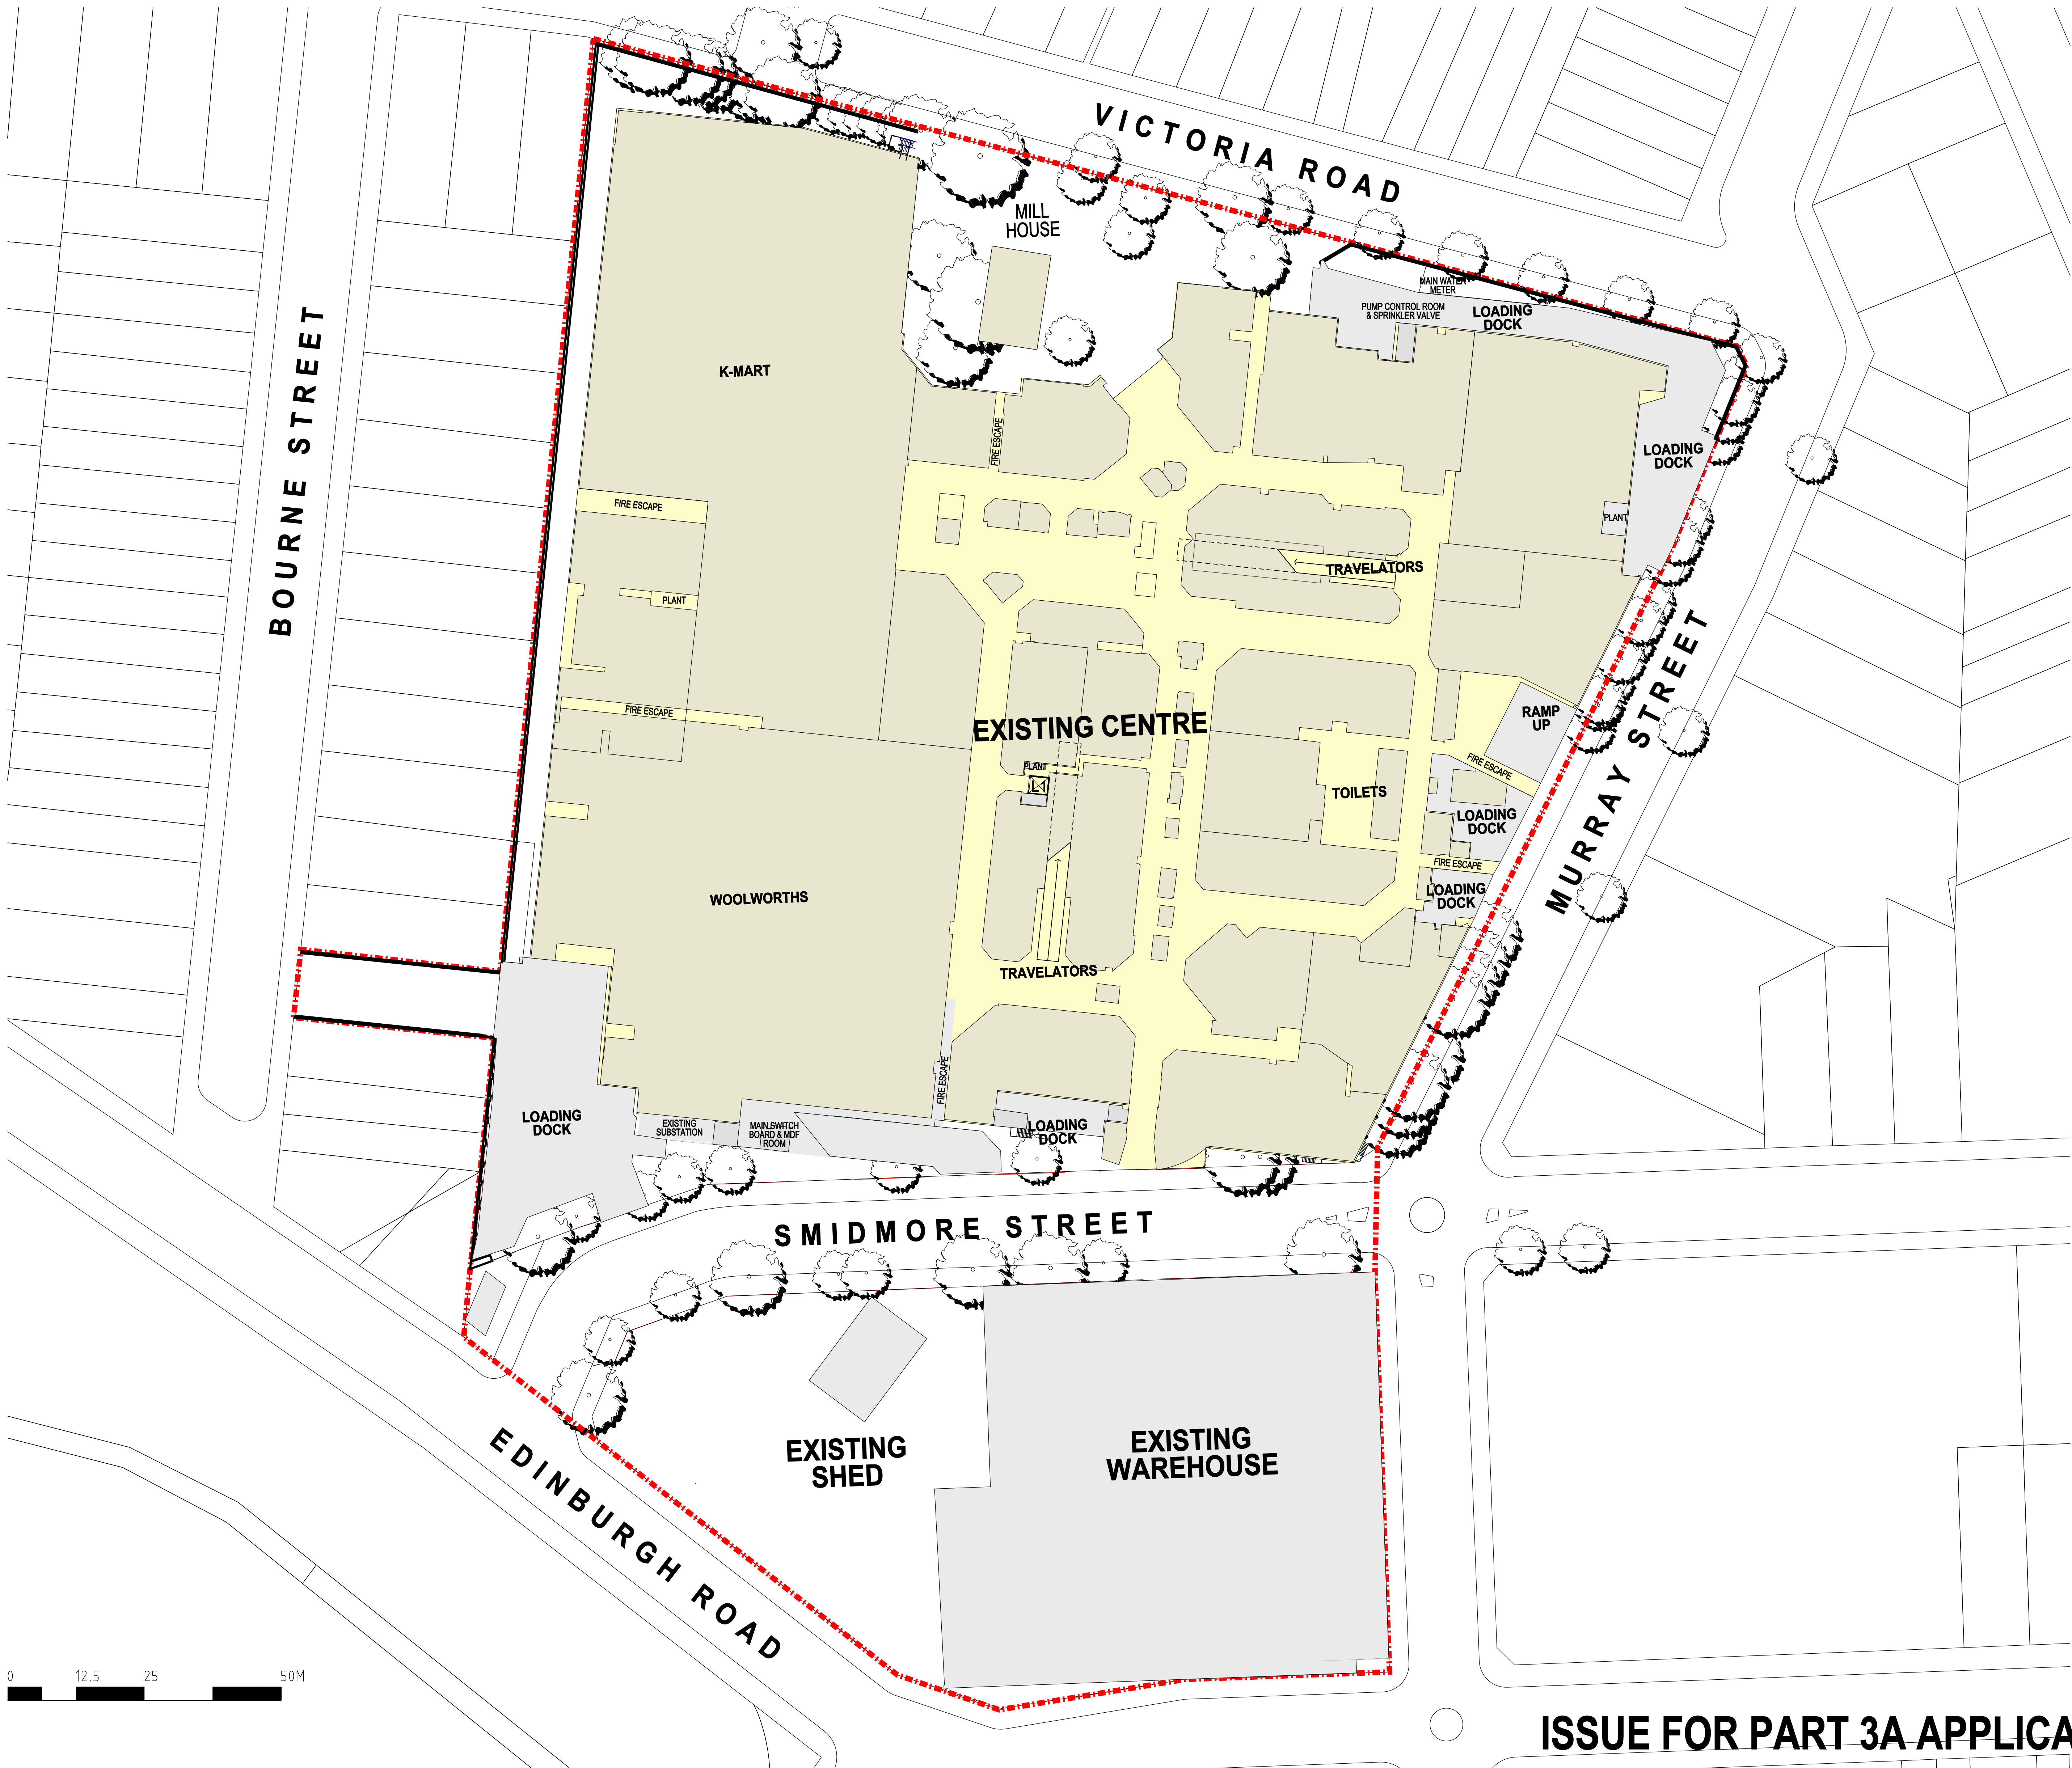

ISSUE FOR PART 3A APPLICATION