


KEY PLAN

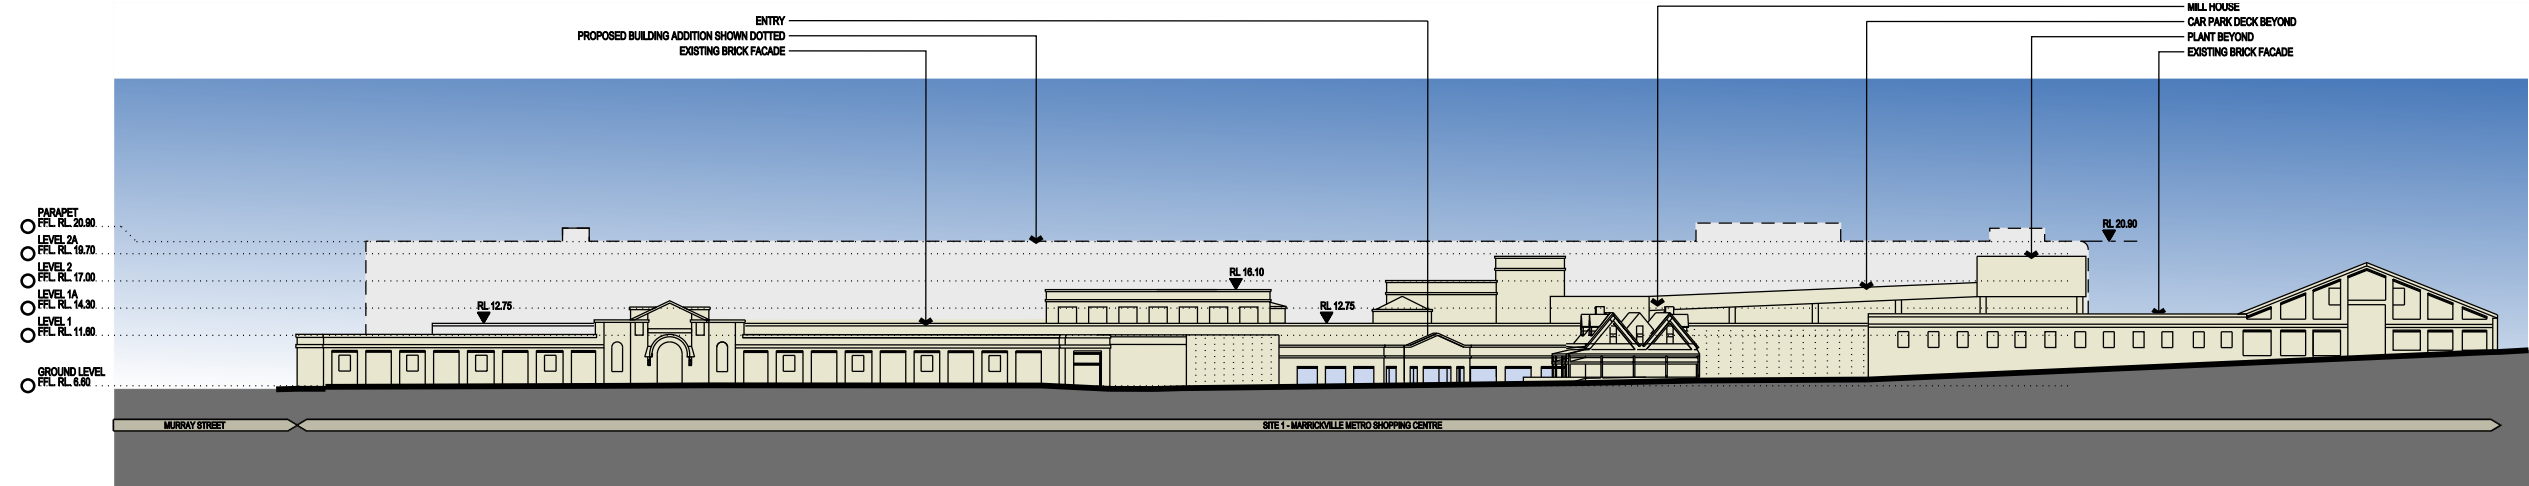

EXISTING NORTH ELEVATION - VICTORIA RD

\*TREES NOT SHOWN FOR CLARITY.  
REFER TO LANDSCAPE DRAWINGS FOR DETAILS.



PROPOSED NORTH ELEVATION - VICTORIA RD



ISSUE FOR PART 3A APPLICATION

02	ISSUE FOR PART 3A APPLICATION	16.07.10
01	ISSUE FOR PART 3A APPLICATION	02.06.10
Issue/Rev. Revision Description Date		
Project Manager Bovis Lend Lease Pty. Limited		
Bovis Lend Lease ASB 87 888 888 182 30 The Bond 30 Hickson Road Marrickville NSW 2150		
Architect Lend Lease design		
Lend Lease 30 The Bond 30 Hickson Road Marrickville NSW 2150		
Urban Planners URBIS		
Ph:+612 8235 9900 Fax:+612 8235 9900 Level 21, 321 Kent Street Sydney NSW 2010		
Landscape Architect SITE IMAGE		
Ph:+612 8580 2888 Fax:+612 8580 2877 24-48 Bonville Street Alexandria NSW 2151		
Client AMP capital		
Investors		
Project Metro		
MARRICKVILLE		
Title OVERALL ELEVATIONS SHEET 1		
Scale		
Draw	Checked	Coordinated
LY	EI	EI
		GJ
Project Number 1 Drawing Number		Date
160496:EA011A		24.05.10
Issue		02