



EXISTING SOUTH ELEVATION - EDINBURGH ROAD

*TREES NOT SHOWN FOR CLARITY.
REFER TO LANDSCAPE DRAWINGS FOR DETAILS.

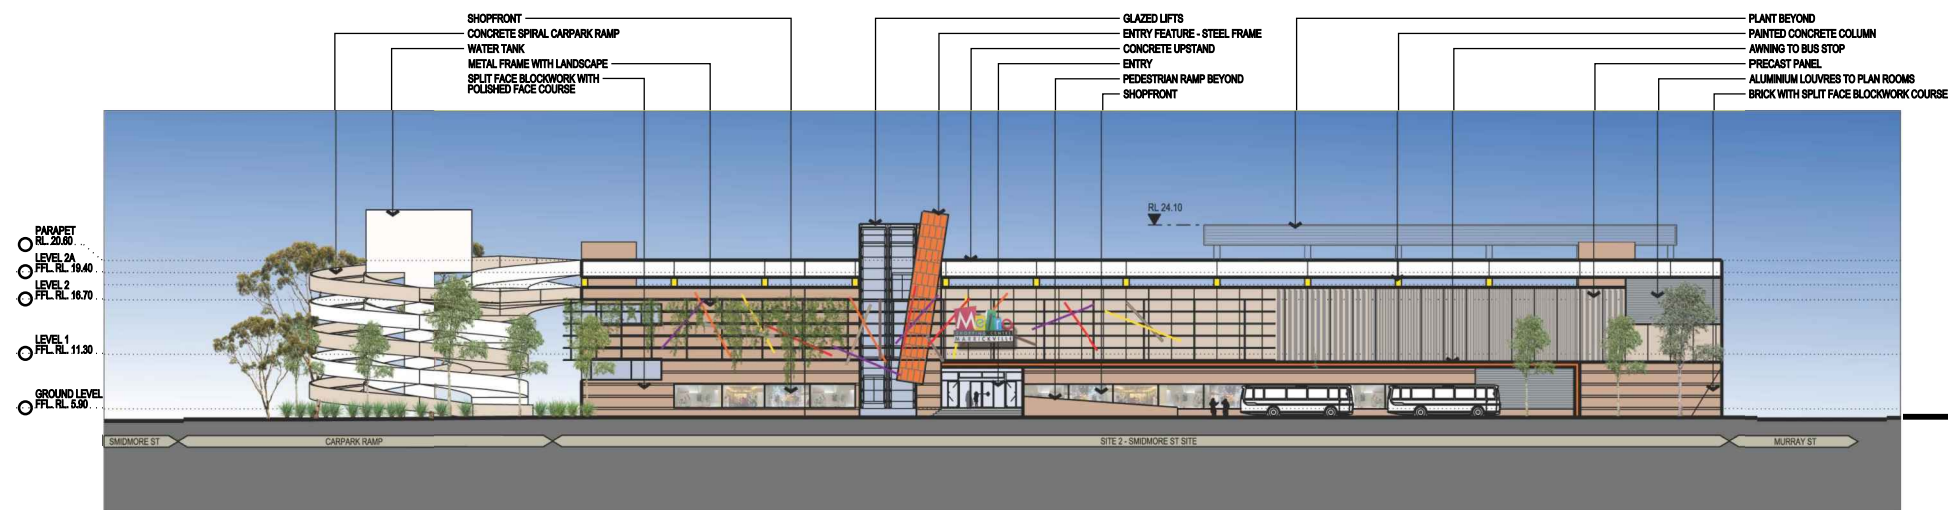

PROPOSED SOUTH ELEVATION - EDINBURGH ROAD

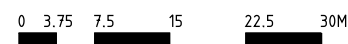

ISSUE FOR PART 3A APPLICATION

02	ISSUE FOR PART 3A APPLICATION	16.07.10
01	ISSUE FOR PART 3A APPLICATION	02.06.10
Issue/Rev. Revision Description Date		
Project Manager Bovis Lend Lease Pty. Limited		
Bovis Lend Lease ADD BY 000 000 100 30 The Bond 30 Hickson Road Millsers Point NSW 2200		
Architect Lend Lease design		
Lend Lease design 30 The Bond 30 Hickson Road Millsers Point NSW 2200		
Urban Planners URBIS		
Ph: +612 8235 8800 Fax: +612 8235 8800 Level 21, 321 Kent Street Sydney NSW 2010		
Landscape Architect SITE IMAGE		
Ph: +612 8580 2888 Fax: +612 8580 2877 24-48 Bourke Street Alexandria NSW 2015		
Client AMP capital		
INVESTORS		
Project Metro		
MARRICKVILLE		
Title OVERALL ELEVATIONS SHEET 6		
Scale		
Draw	Checked	Coordinated
LY	EI	EI
		GJ
Project Number 1 Drawing Number		Date 24.05.10
160496:EA011F		Issue 02