

NOTES

THIS DRAWING IS THE COPYRIGHT OF TURNER + ASSOCIATES ARCHITECTS. NO REPRODUCTION WITHOUT PERMISSION. UNLESS NOTED OTHERWISE THIS DRAWING IS **NOT FOR CONSTRUCTION**. ALL DIMENSIONS AND LEVELS ARE TO BE CHECKED ON SITE PRIOR TO THE COMMENCEMENT OF WORK. INFORM TURNER + ASSOCIATES OF ANY DISCREPANCIES FOR CLARIFICATION BEFORE PROCEEDING WITH WORK. DRAWINGS ARE NOT TO BE SCALED. USE ONLY FIGURED DIMENSIONS. REFER TO CONSULTANT DOCUMENTATION FOR FURTHER INFORMATION.

KEY PLAN

LEGEND

| | | |
|---|----------|----------------------------|
| D | 31/10/06 | ISSUE FOR APPROVAL |
| C | 10/10/06 | ARCHAEOLOGICAL INFORMATION |
| B | 18/9/06 | FOR INFORMATION |
| A | 08/9/06 | FOR INFORMATION |

| | | | |
|-----|------|------|----------------|
| No. | Date | Appr | Revision Notes |
|-----|------|------|----------------|

PROJECT ARCHITECTS

TURNER + ASSOCIATES

LEVEL 1/ 286 CROWN STREET SURRY HILLS NSW 2010
T 02 9690 2855 F 02 9690 2411

NOMINATED ARCHITECT: Nicholas Turner 6895
DLQ QUALITY ENDORSED COMPANY ISO 9001:2000 LICENCE NUMBER 4168

CLIENT

Emirates - Sydney
Level 9, 1 York Street
Sydney, NSW 2000
T 02 9290 9788
F 02 9299 9722

PROJECT MANAGER

Clifton Coney Group Pty Ltd
Level 18, Colaroux Centre
Sydney, NSW 2000
T 02 9287 2100
F 02 9287 2188

PLANNER

Urbis JHD
Level 18, 60 Castlereagh Street
Sydney, NSW 2000
T 02 9233 9900
F 02 9223 0990

STRUCTURAL ENGINEER

Taylor Thomson Whitting
48 Chardon Street
St Leonards, NSW 2065
T 02 9439 7288
F 02 9439 3146

HYDRAULIC ENGINEER / FIRE SERVICE

Steve Paul & Partners Pty Ltd
Level 3, 432 Kent Street
Sydney, NSW 2000
T 02 9261 1300

MECHANICAL ENGINEERS

Bassett Consulting Engineers
Level 11, 44 Market Street
Sydney, NSW 2000
T 02 8957 5577
F 02 9954 0677

ELECTRICAL ENGINEERS

Wood & Grove Engineers Pty Ltd
Unit 2, 33 Ryde Road
Pymble, NSW 2073
T 02 8484 7000
F 02 8484 7100

LANDSCAPE ARCHITECTS

Connett
52-58 William Street
East Sydney, NSW 2011
T 02 8244 8800
F 02 8244 8988

QUANTITY SURVEYOR

Donald Cart Watts Corke
Level 6, 77 Berry Street
North Sydney, NSW 2060
T 02 9922 4500
F 02 9922 6017


INTERIOR DESIGN CONSULTANT

Chhada Siembiada
30 Bionora Street
Redfern, NSW 2016
T 02 9318 2627
F 02 9318 2151

EMIRATES LUXURY RESORT
WOLGAN VALLEY, NEW SOUTH WALES

MASTER SITE PLAN

| | | | |
|------------|------------------------------|---------|---------|
| PRINT DATE | 30.10.2006 | NORTH | |
| DRAWN | --- | | |
| SCALE | @ A1 1:10000 @ A3 1:20000 | | |
| STATUS | FOR APPROVAL | JOB NO. | DWG NO. |
| | | 06020 | A100 D |

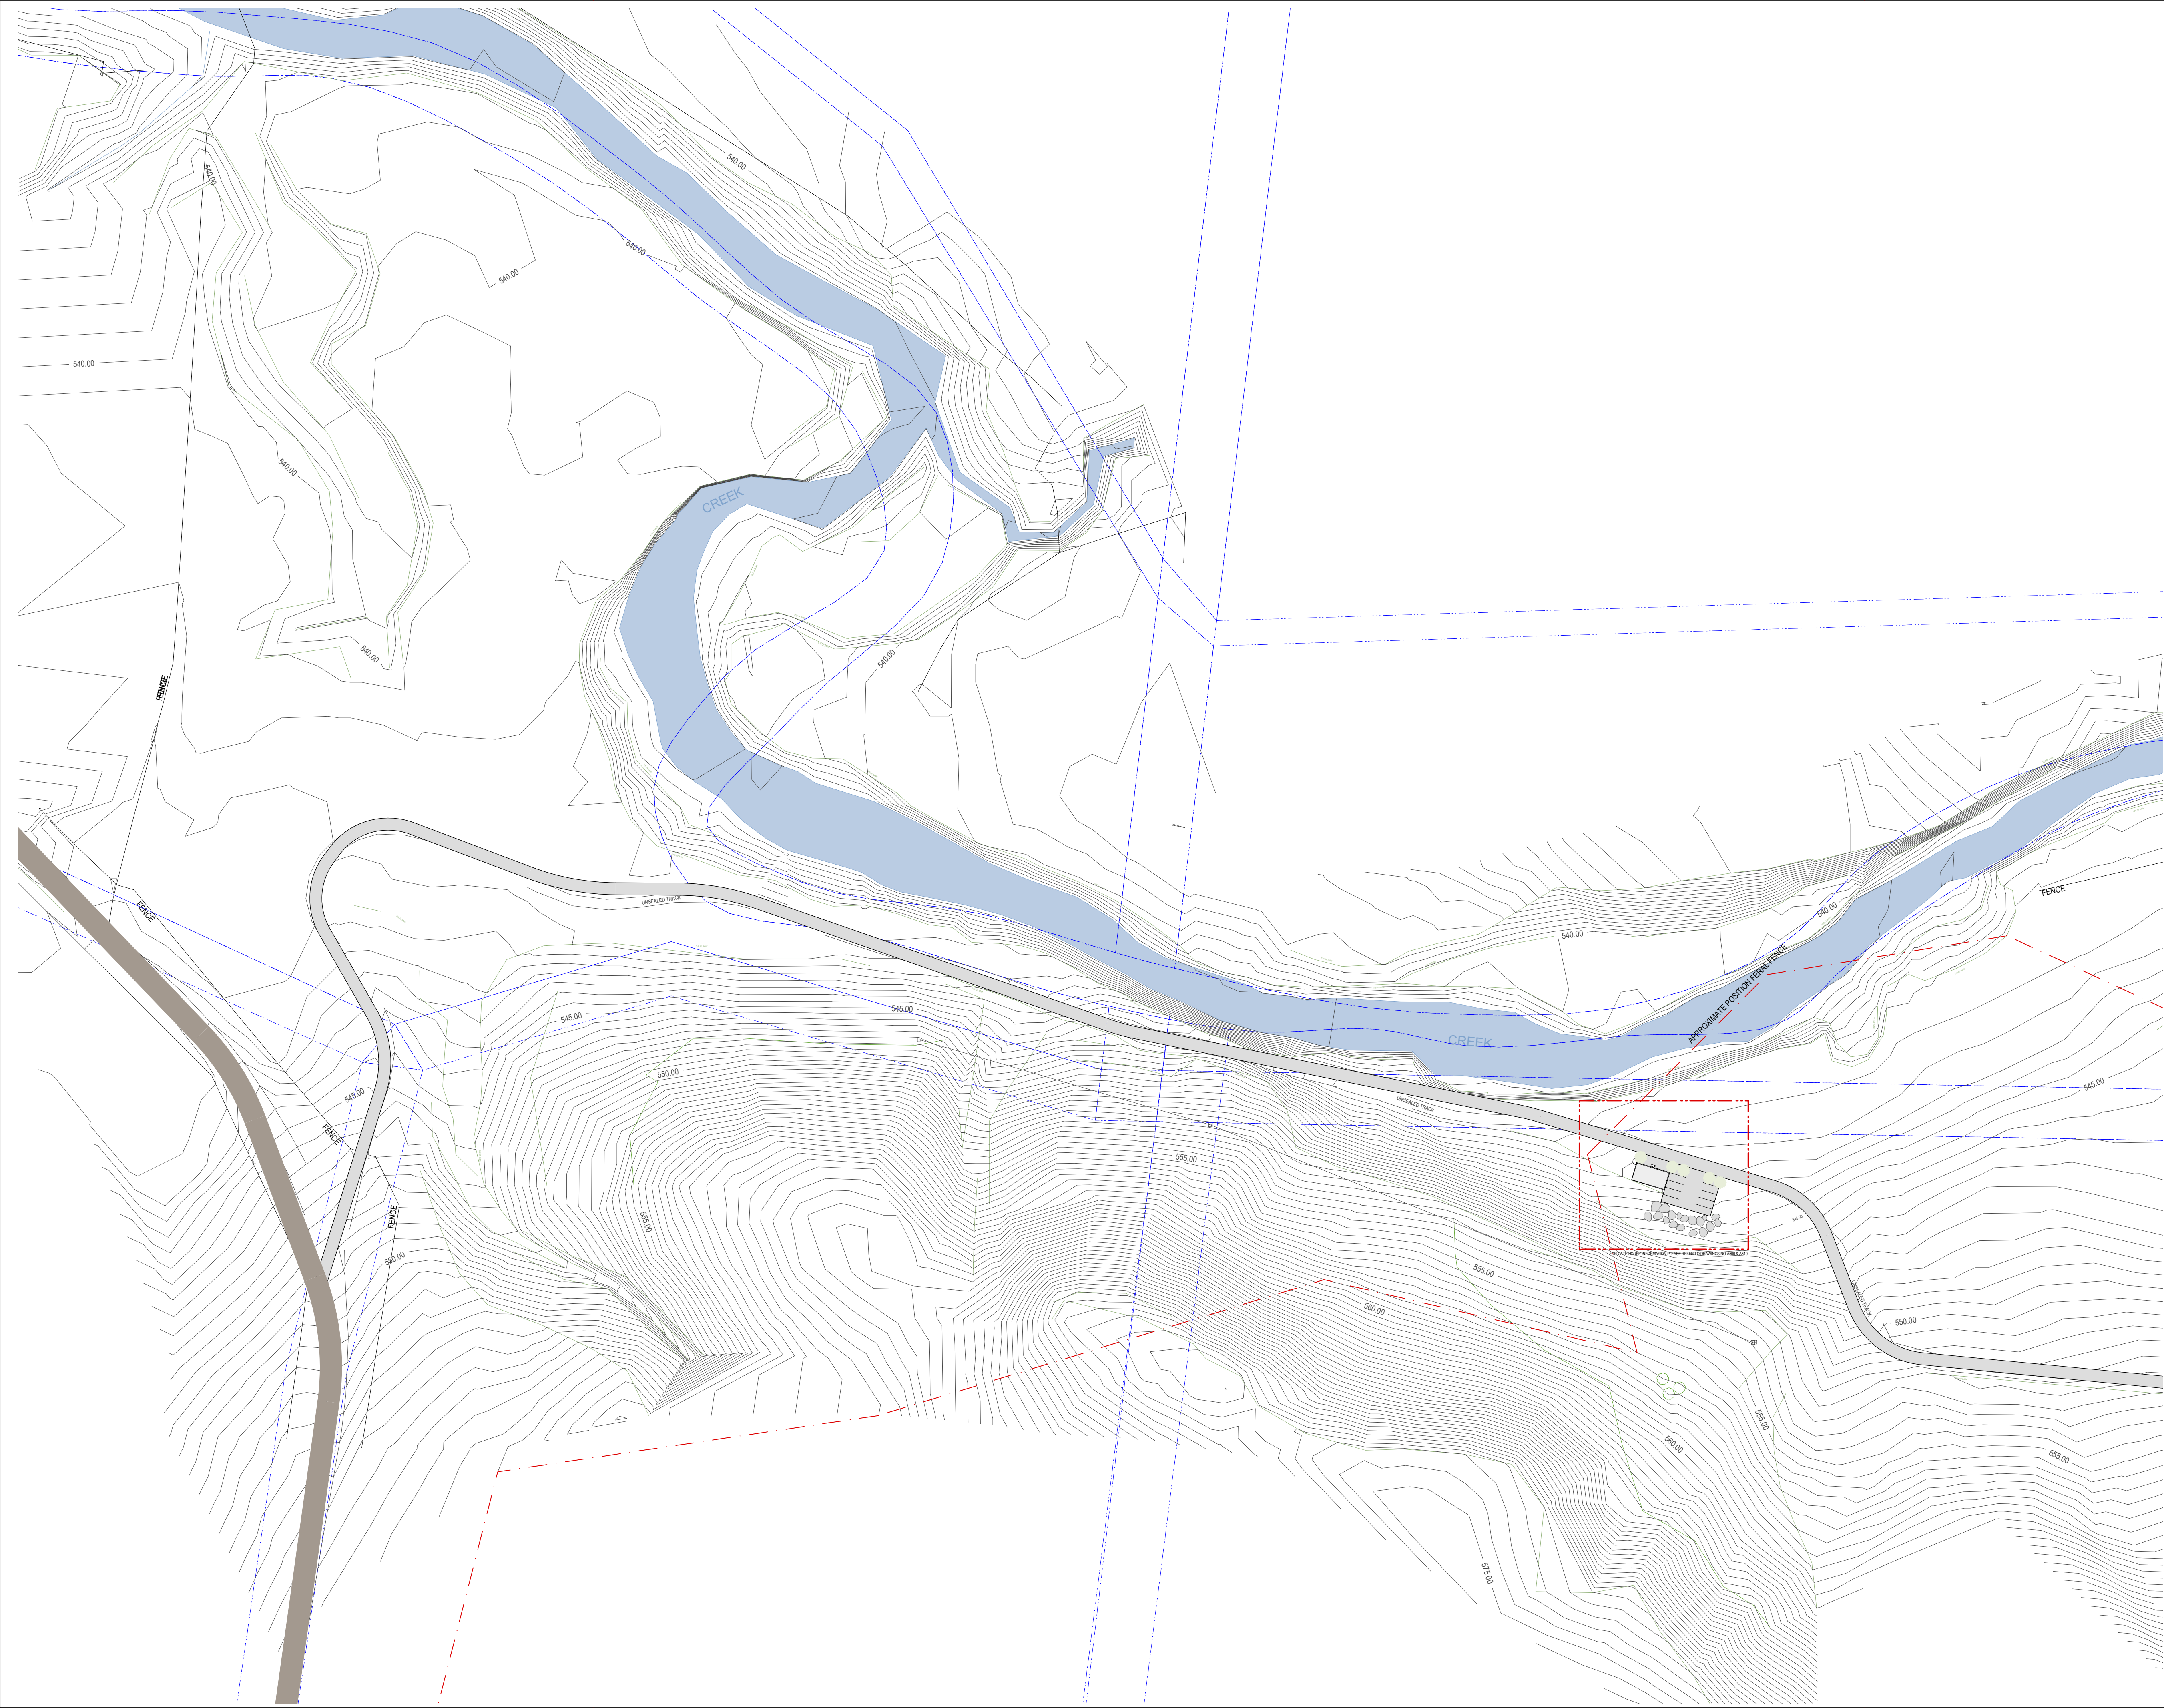

NOTES
THIS DRAWING IS THE COPYRIGHT OF TURNER + ASSOCIATES ARCHITECTS. NO REPRODUCTION WITHOUT PERMISSION. UNLESS NOTED OTHERWISE THIS DRAWING IS **NOT FOR CONSTRUCTION**. ALL DIMENSIONS AND LEVELS ARE TO BE CHECKED ON SITE PRIOR TO THE COMMENCEMENT OF WORK. INFORM TURNER + ASSOCIATES OF ANY DISCREPANCIES FOR CLARIFICATION BEFORE PROCEEDING WITH WORK. DRAWINGS ARE NOT TO BE SCALED. USE ONLY FIGURED DIMENSIONS. REFER TO CONSULTANT DOCUMENTATION FOR FURTHER INFORMATION.

KEY PLAN

LEGEND

A 04/10/06 PRELIMINARY CLIENT REVIEW

| No. | Date | Appr | Revision Notes |
|-----|------|------|----------------|
|-----|------|------|----------------|

PROJECT ARCHITECTS

TURNER + ASSOCIATES

LEVEL 11/286 CROWN STREET SURRY HILLS NSW 2010
T 02 9690 2855 F 02 9690 2411

NOMINATED ARCHITECT: Nicholas Turner 6865
DLIQ QUALITY ENDORSED COMPANY ISO 9001:2000 LICENCE NUMBER 4168

CLIENT

Emirates - Sydney
Level 9, 1 York Street
Sydney, NSW 2000
T 02 9290 9788
F 02 9290 9722



PROJECT MANAGER

Clifton Coney Group Pty Ltd
Level 18, Colaroux Centre
Sydney, NSW 2000
T 02 9287 2100
F 02 9287 2188



PLANNER

Urbis JHD
Level 18, 60 Castlereagh Street
Sydney, NSW 2000
T 02 9233 9900
F 02 9233 0960

STRUCTURAL ENGINEER

Taylor Thomson Whitting
48 Chandos Street
St Leonards, NSW 2065
T 02 9439 7288
F 02 9439 3146

HYDRAULIC ENGINEER / FIRE SERVICE

Steve Paul & Partners Pty Ltd
Level 3, 432 Kent Street
Sydney, NSW 2000
T 02 9261 1300

MECHANICAL ENGINEERS

Bassett Consulting Engineers
Level 11, 44 Market Street
Sydney, NSW 2000
T 02 9957 5577
F 02 9954 0077

ELECTRICAL ENGINEERS

Wood & Grove Engineers Pty Ltd
Unit 2, 33 Ryde Road
Pymble, NSW 2073
T 02 9484 7100
F 02 9484 7100

LANDSCAPE ARCHITECTS

Connett
52-58 William Street
East Sydney, NSW 2011
T 02 8244 8800
F 02 8244 8868

QUANTITY SURVEYOR

Donald Carl Watts Corke
Level 6, 77 Berry Street
North Sydney, NSW 2060
T 02 9922 4500
F 02 9922 6017

INTERIOR DESIGN CONSULTANT

Chahade Siemieniada
30 Bironia Street
Redfern, NSW 2016
T 02 9316 2627
F 02 9316 2151

EMIRATES LUXURY RESORT
WOLGAN VALLEY, NEW SOUTH WALES

ENTRY PRECINCT PLAN


PRINT DATE 04.10.2006

| DRAWN | --- | RV | CHK |
|-------|-----|----|-----|
|-------|-----|----|-----|


| | |
|------------|--------|
| SCALE @ A1 | 1:1000 |
| @ A3 | 1:2000 |

STATUS For Information Only

NORTH

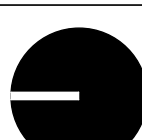

| | | |
|---------|---------|---|
| JOB NO. | DWG NO. | |
| 06020 | A101 | A |

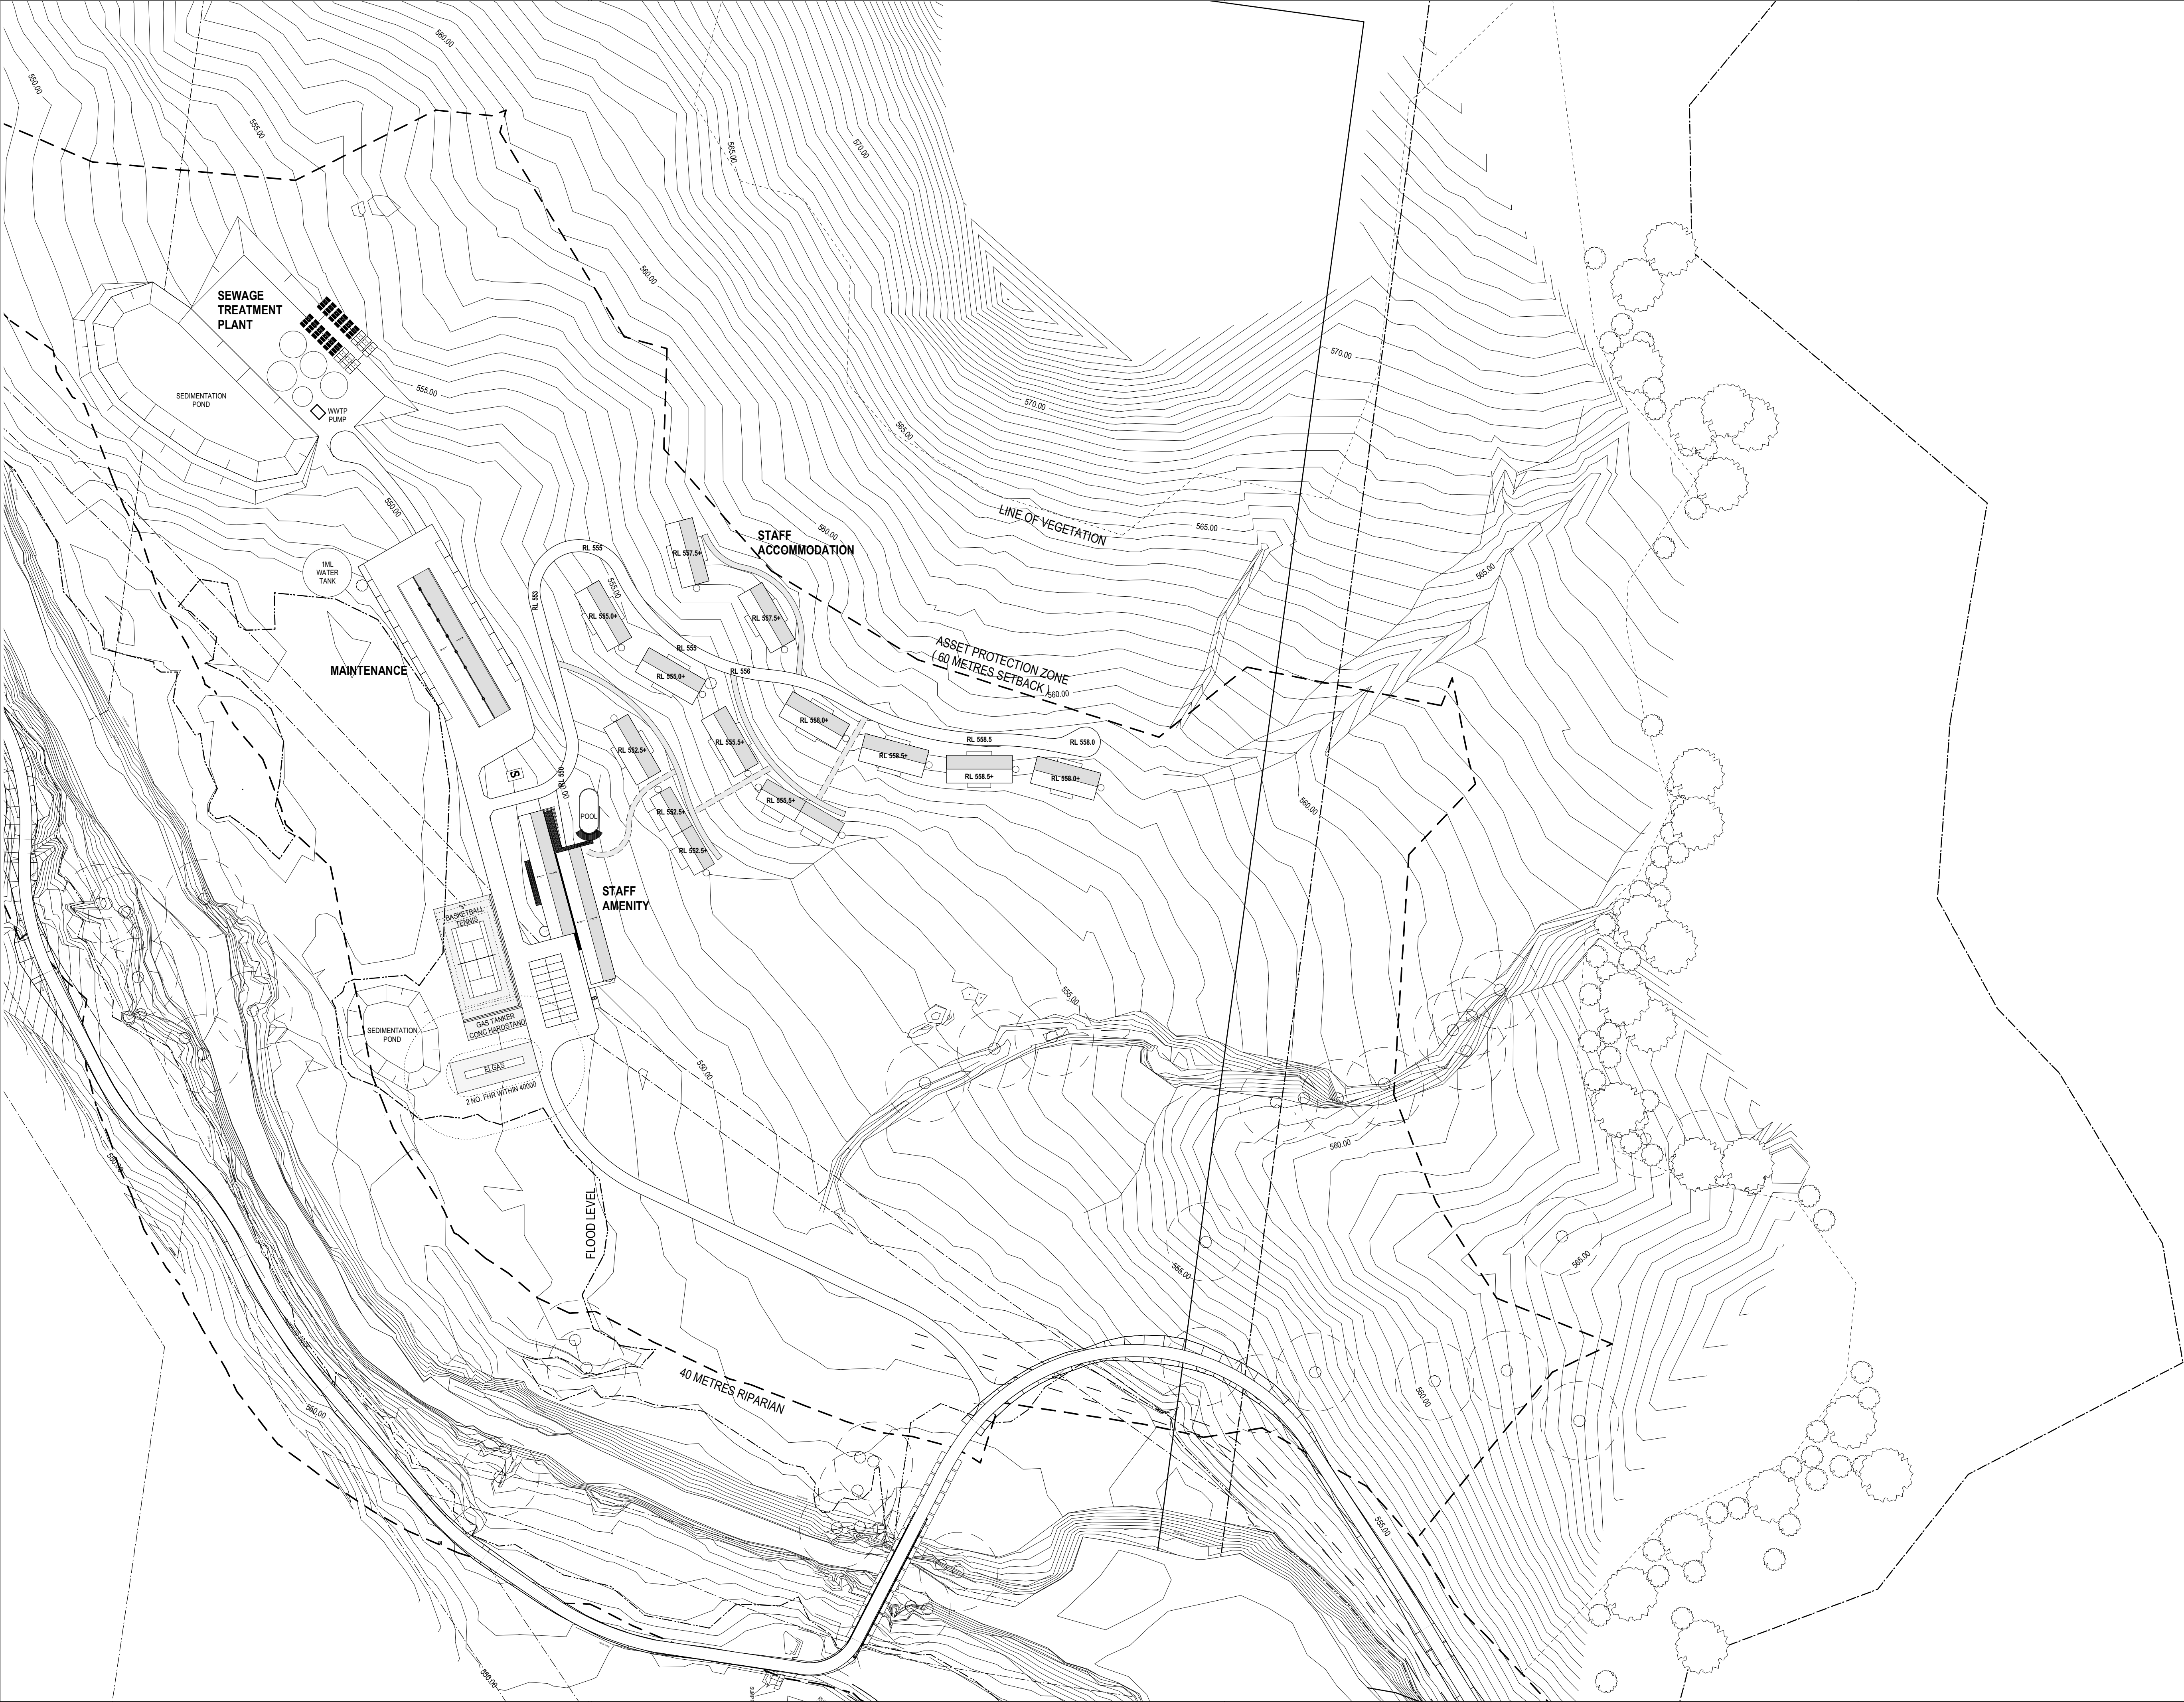

NOTES

THIS DRAWING IS THE COPYRIGHT OF TURNER + ASSOCIATES ARCHITECTS. NO REPRODUCTION WITHOUT PERMISSION. UNLESS NOTED OTHERWISE THIS DRAWING IS **NOT FOR CONSTRUCTION**. ALL DIMENSIONS AND LEVELS ARE TO BE CHECKED ON SITE PRIOR TO THE COMMENCEMENT OF WORK. INFORM TURNER + ASSOCIATES OF ANY DISCREPANCIES FOR CLARIFICATION BEFORE PROCEEDING WITH WORK. DRAWINGS ARE NOT TO BE SCALED. USE ONLY MEASURED DIMENSIONS. REFER TO CONSULTANT DOCUMENTATION FOR FURTHER INFORMATION.

KEY PLAN

LEGEND

| | | |
|---|----------|---------------------------|
| G | 24/10/06 | FOR INFORMATION |
| F | 12/10/06 | FOR INFORMATION |
| E | 6/10/06 | DESIGN FREEZE |
| D | 4/10/06 | PRELIMINARY CLIENT REVIEW |
| C | 18/9/06 | FOR INFORMATION |
| B | 14/9/06 | WWTP RELOCATED |
| A | 12/9/06 | FOR INFORMATION |

| | | | |
|---|------|------------------------------|----------------|
| No. | Date | Appr | Revision Notes |
| PROJECT ARCHITECTS | | | |
| TURNER + ASSOCIATES | | | |
| LEVEL 11/596 CROWN STREET SURRY HILLS NSW 2010 T 02 9690 2855 F 02 9690 2411 | | | |
| NOMINATED ARCHITECT: Nicholas Turner 6895 DLQ QUALITY ENDORSED COMPANY ISO 9001:2000 LICENCE NUMBER 4168 | | | |
| CLIENT Emirates - Sydney Level 9, 1 York Street Sydney, NSW 2000 T 02 9290 9788 F 02 9299 9722 | | | |
| PROJECT MANAGER Clifton Coney Group Pty Ltd Level 18, Colaroux Centre Sydney, NSW 2000 T 02 9287 2100 F 02 9287 2188 | | | |
| PLANNER Urbis JHD Level 18, 60 Castlereagh Street Sydney, NSW 2000 T 02 9233 9900 F 02 9233 0960 | | | |
| STRUCTURAL ENGINEER Taylor Thomson Whitting 48 Chandos Street St Leonards, NSW 2085 T 02 9430 7288 F 02 9430 3146 | | | |
| HYDRAULIC ENGINEER / FIRE SERVICE Steve Paul & Partners Pty Ltd Level 3, 432 Kent Street Sydney, NSW 2000 T 02 9261 1300 | | | |
| MECHANICAL ENGINEERS Bassett Consulting Engineers Level 11, 44 Market Street Sydney, NSW 2000 T 02 8957 5577 F 02 8954 0077 | | | |
| ELECTRICAL ENGINEERS Wood & Grove Engineers Pty Ltd Unit 2, 33 Ryde Road Pymble, NSW 2073 T 02 9484 7000 F 02 9484 7100 | | | |
| LANDSCAPE ARCHITECTS Corbett 52-58 William Street East Sydney, NSW 2011 T 02 8244 8800 F 02 8244 8888 | | | |
| QUANTITY SURVEYOR Donald Cart Watts Corke Level 6, 77 Berry Street North Sydney, NSW 2060 T 02 9922 4500 F 02 9922 6017 | | | |
| INTERIOR DESIGN CONSULTANT Chhaya Srimadada 30 Bionora Street Redfern, NSW 2016 T 02 9318 2627 F 02 9318 2151 | | | |
| EMIRATES LUXURY RESORT WOLGAN VALLEY, NEW SOUTH WALES | | | |
| MAINTENANCE AND STAFF PRECINCT PLAN | | | |
| PRINT DATE 23.10.2006 | | NORTH | |
| DRAWN CL RV CHK | | | |
| SCALE @ A1 1:1000 @ A3 1:2000 | | | |
| STATUS FOR INFORMATION | | JOB NO. 06020 DWG NO. A102 G | |

UNCONTROLLED 27.10.06

MAIN BUILDING

POOL BUILDING

SPA BUILDING

PLEASE REFER TO Dwg A200 FOR
SITWORKS OF THIS AREA

PLEASE REFER TO Dwg A400
FOR SITWORKS OF THIS AREA

