
BUILDING Q PROPOSED HOTEL

BUILDING P PROPOSED THEATRE BEYOND

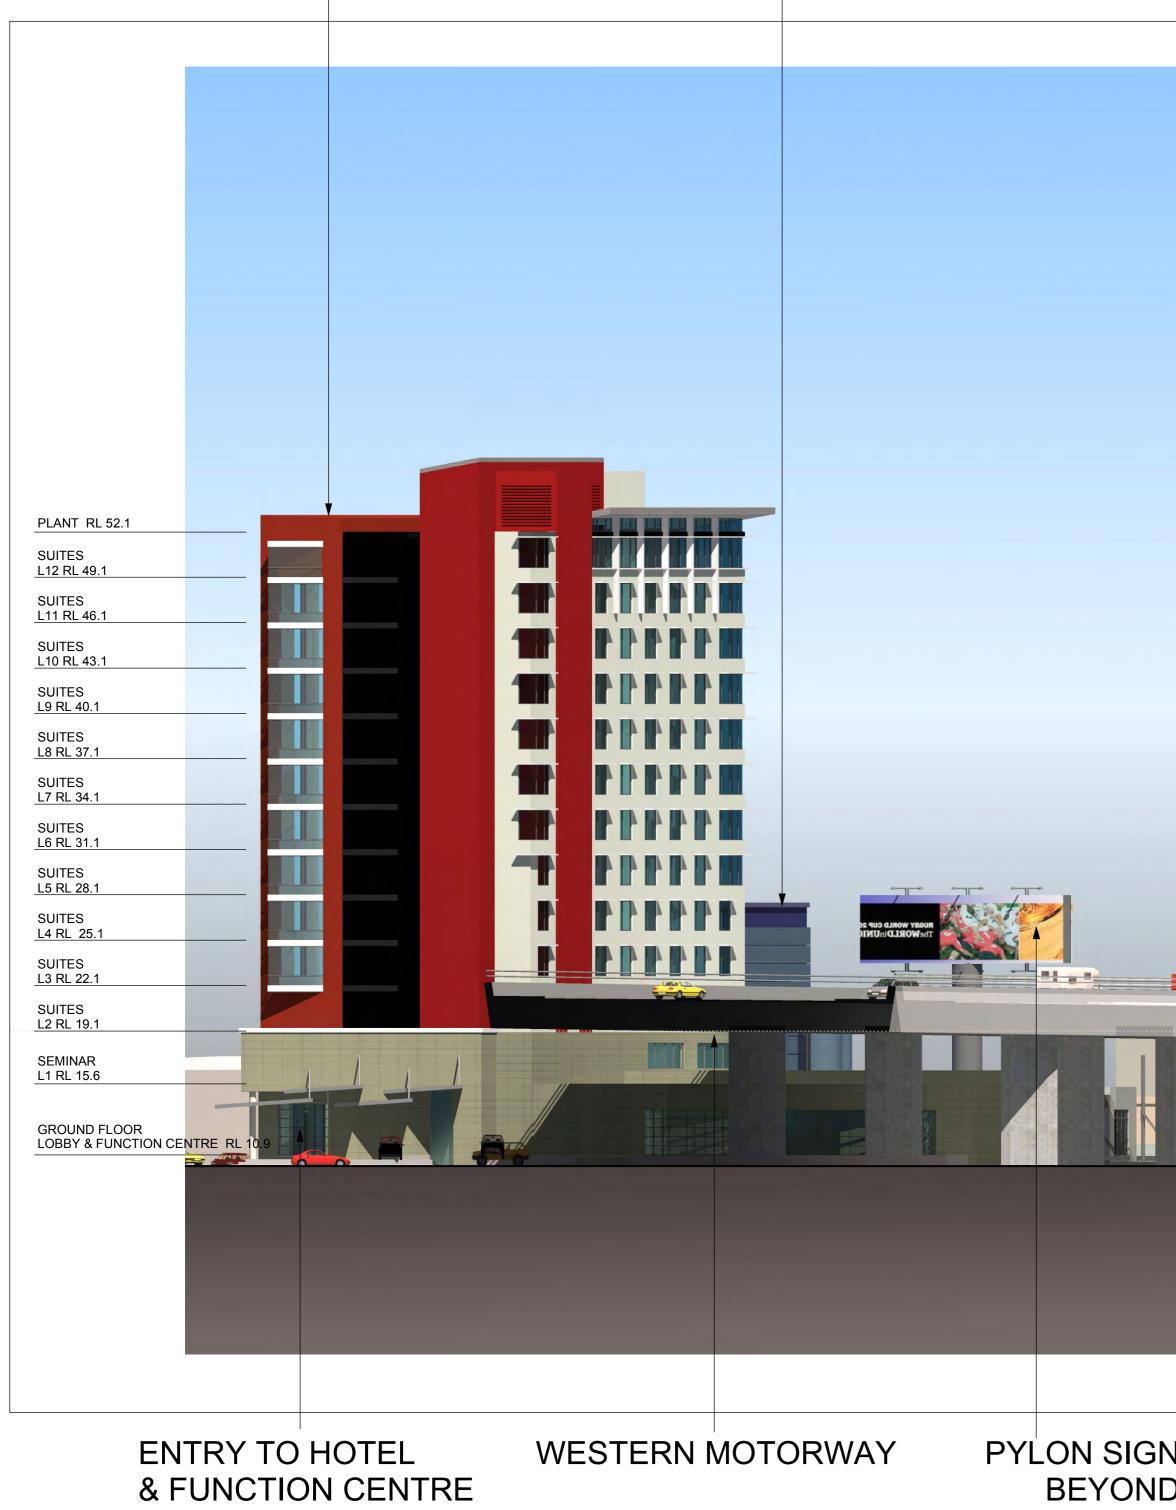

EAST ELEVATION-RAIL



WAH ARCHITECTS PTY LTD ACN 126 035 032 4 HINKLER STREET GREENWICH SYDNEY NSW 2065 tel. 02 9901 4398 fax. 02 9901 4418 m. 0415 292 383 email. yap@waharchitects.com.au

NOTE Figured dimensions take preference to scale readings. Verify all dimensions on site.Report any discrepancies to the Architect for decision before proceeding with the

If the Status of this drawing is not signed off 'For Construction' it may be subject to change or amendment at the discretion of WAH Architects Pty Ltd. in which, WAH Architects Pty Ltd is not liable for any loss, damage, harm or injury whether special, consequential, direct or indirect, suffered by you or any other person as a result of your use of this drawing for

construction purposes.

DATE	REVISIONS
23.04.10	ISSUED FOR REVIEW
12.05.10	ISSUED FOR REVIEW
26.05.10	ISSUED FOR APPROVAL
31.08.10	PART 3A SUBMISSION


	BUILDING F PROPOSED OFFICE BUILDING	
		_
N RAILWAY STREET	BUILDING F CARPARKING	
WAY STREET		
BY		

BY	
YAP	
YAP	
YAP	
YAP	

CLIENT
PEL RUS PROPERTY GROUP
LEVEL 3, 50 YEO STREET NEUTRAL BAY NSW 2060

IIILE		
EAST	ELEVATION	

10

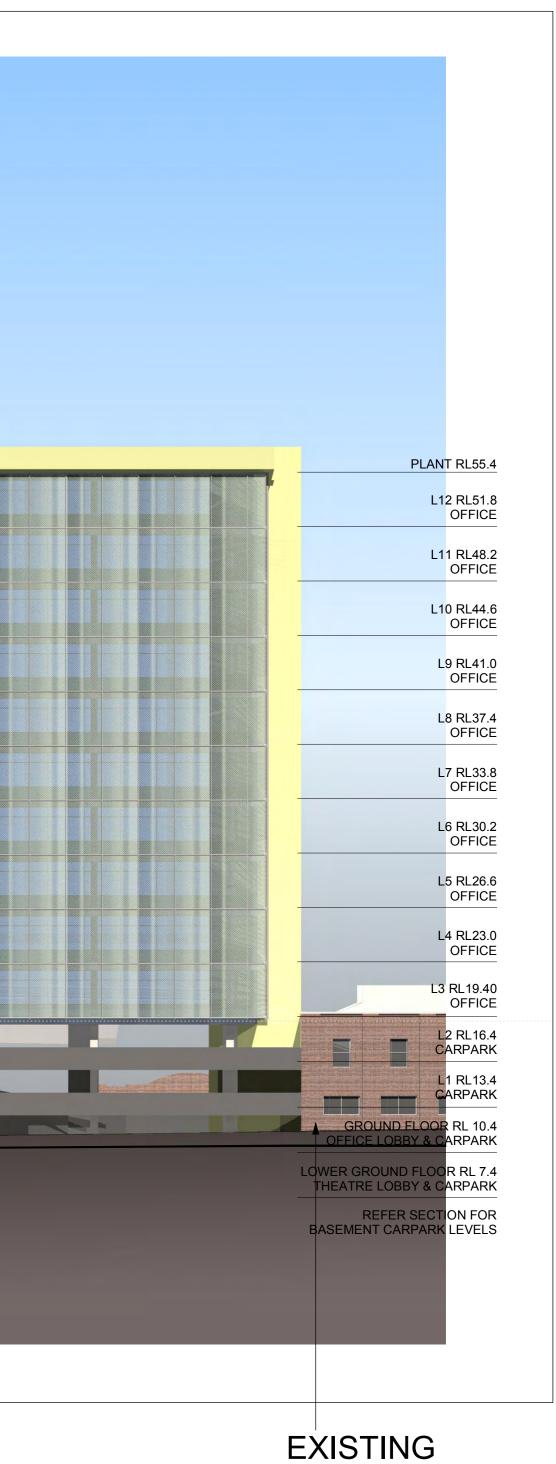

PROJECT PROPOSED REDEVELOPMENT SOUTH EAST PRECINCT			Copyright WAH	Architects Pty Ltd 21010SE	
20M	1 : 250 @ A1	DATE 31.08.10	DRAWING Nº.	DA14	REVISION
I	1 : 500 @ A3	SCALE 1 :250@A1	DEVELOPMEN	T APPROVAL	С

BUILDING G