


BUILDING F
PROPOSED OFFICE BUILDING

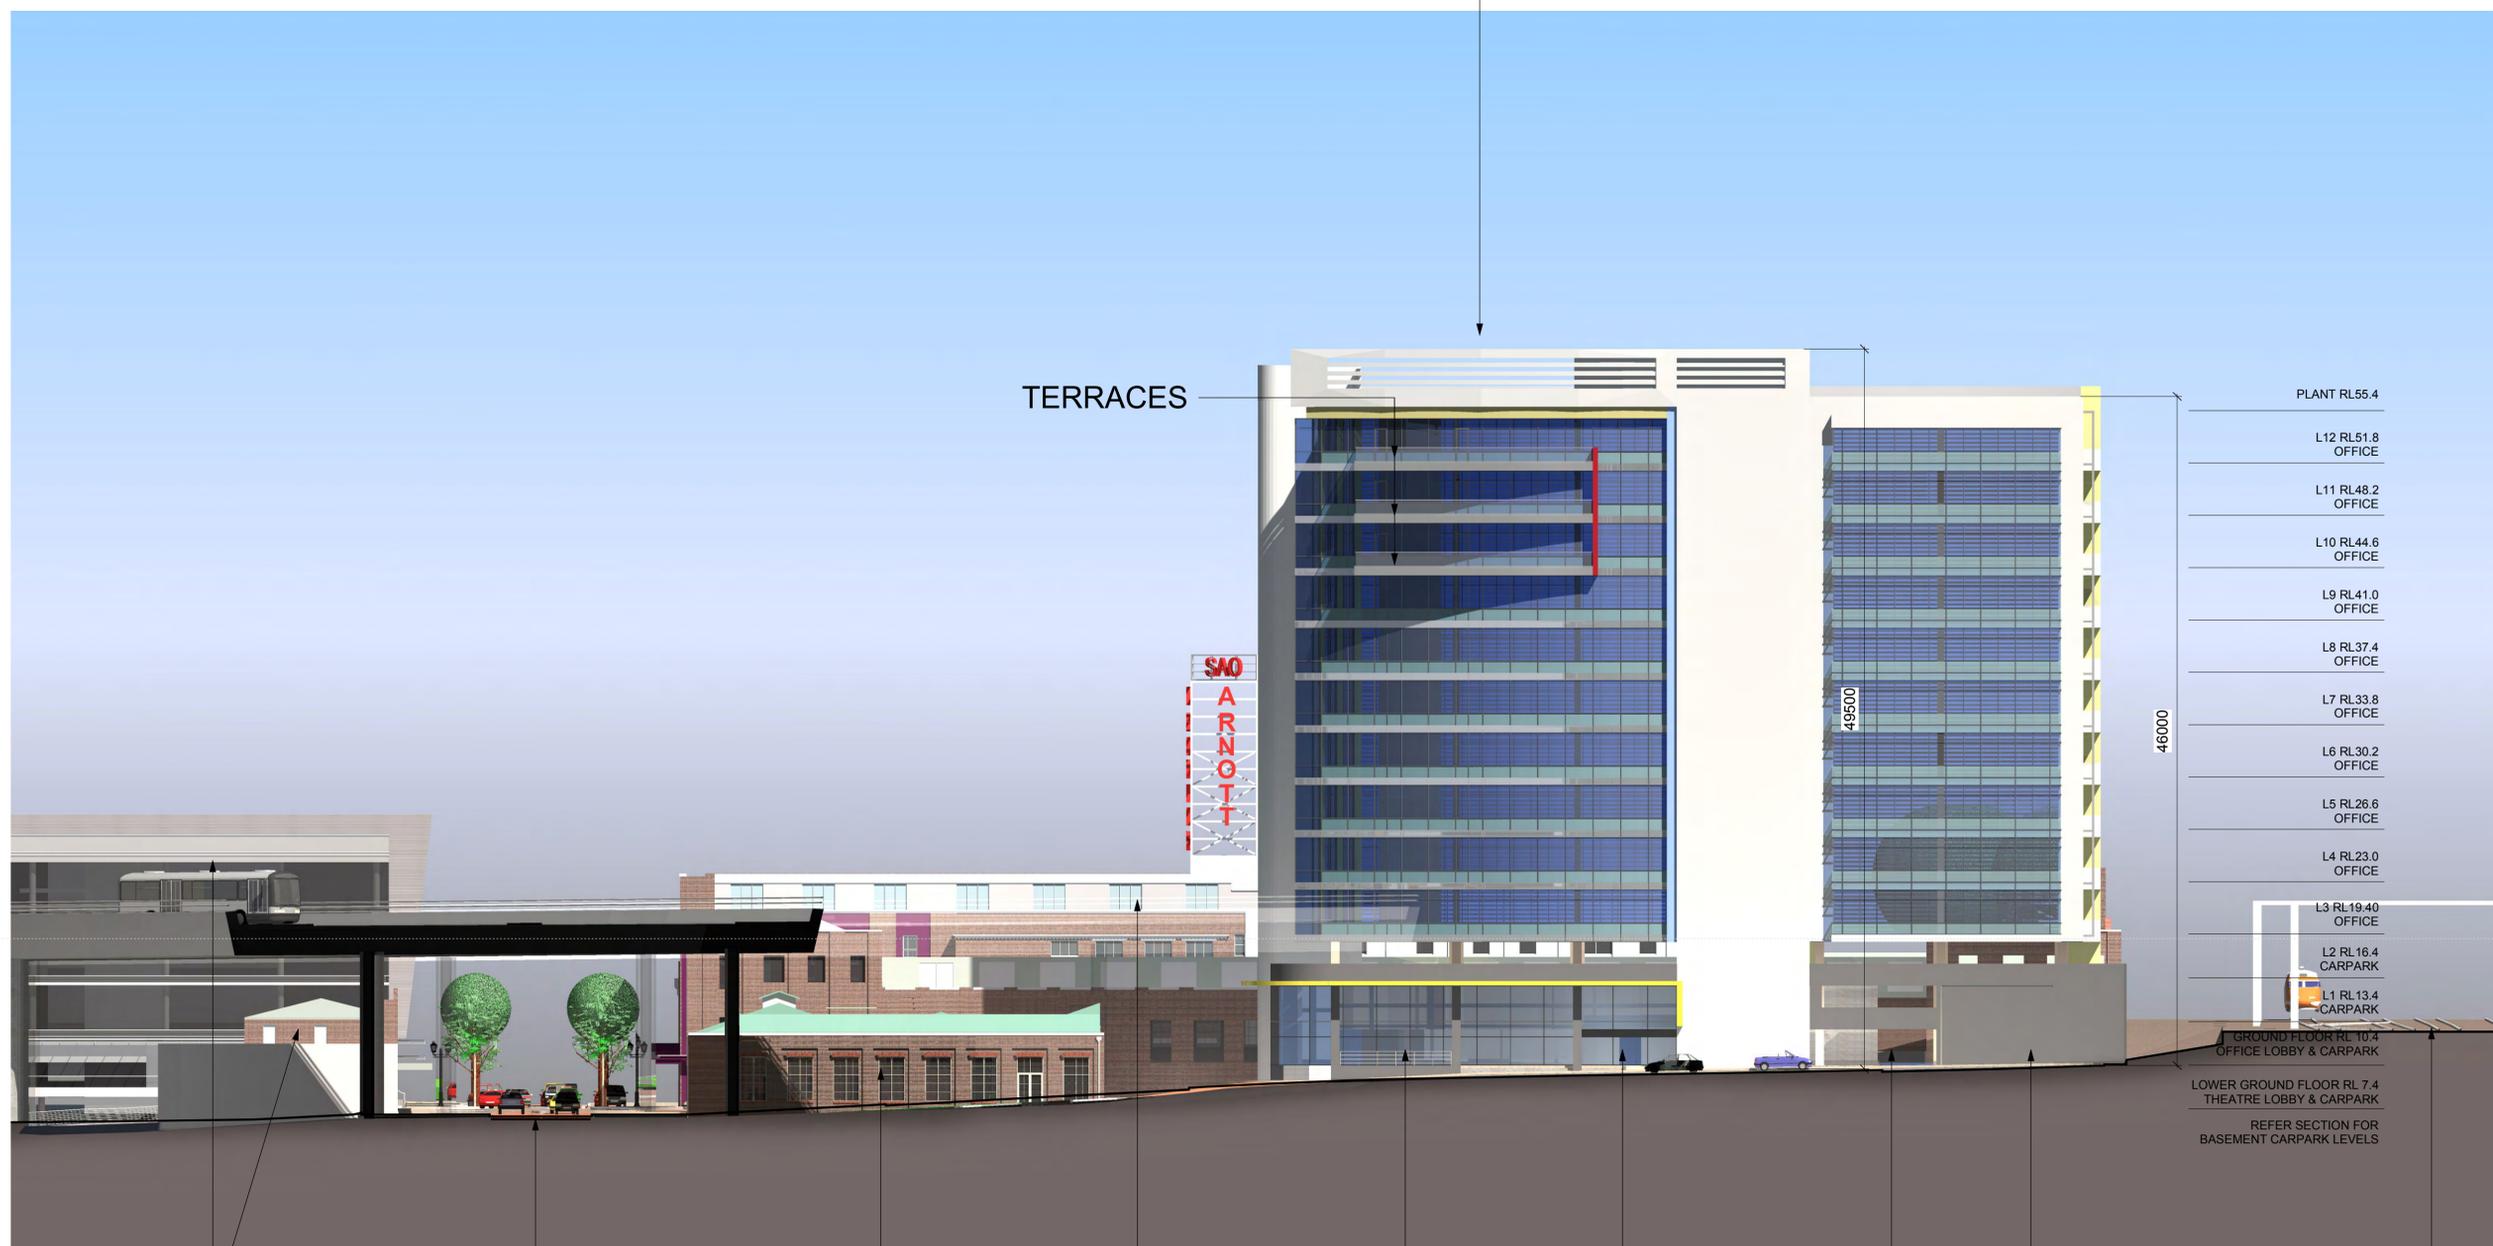

TERRACES

PLANT RL55.4

L12 RL51.8 OFFICE

L11 RL48.2 OFFICE

L10 RL44.6 OFFICE

L9 RL41.0 OFFICE

L8 RL37.4 OFFICE

L7 RL33.8 OFFICE

L6 RL30.2 OFFICE

L5 RL26.6 OFFICE

L4 RL23.0 OFFICE

L3 RL19.40 OFFICE

L2 RL16.4 CARPARK

L1 RL13.4 CARPARK

GROUND FLOOR RL 10.4 OFFICE LOBBY & CARPARK

LOWER GROUND FLOOR RL 7.4 THEATRE LOBBY & CARPARK

REFER SECTION FOR BASEMENT CARPARK LEVELS

EXISTING BUILDING C & N

GEORGE STREET

EXISTING BUILDING G2

SHOPFRONTS

ENTRY TO BUILDING F

CARPARK ENTRY LOADING

NORTHERN RAILWAY LINE

EXISTING BUILDING H3 BEYOND

NORTH ELEVATION - GEORGE LANE



WAH ARCHITECTS PTY LTD ACN 126 035 032
4 HINKLER STREET GREENWICH SYDNEY NSW 2065
tel. 02 9901 4398 fax. 02 9901 4418 m. 0415 292 383
email. yap@waharchitects.com.au

NOTE
Figured dimensions take preference to scale readings. Verify all dimensions on site. Report any discrepancies to the Architect for decision before proceeding with the work.
If the Status of this drawing is not signed off 'For Construction' it may be subject to change or amendment at the discretion of WAH Architects Pty Ltd. in which, WAH Architects Pty Ltd is not liable for any loss, damage, harm or injury whether special, consequential, direct or indirect, suffered by you or any other person as a result of your use of this drawing for construction purposes.

Nº	DATE	REVISIONS	BY
-	23.04.10	ISSUED FOR REVIEW	YAP
A	12.05.10	ISSUED FOR REVIEW	YAP
B	26.05.10	ISSUED FOR APPROVAL	YAP
C	31.08.10	PART 3A SUBMISSION	YAP

CLIENT
PELORUS
PROPERTY GROUP
LEVEL 3, 50 YEO STREET
NEUTRAL BAY NSW 2060

TITLE
SOUTH ELEVATION
BUILDING F

PROJECT
PROPOSED REDEVELOPMENT
SOUTH EAST PRECINCT

© Copyright WAH Architects Pty Ltd
JOB Nº. 21010SE

0 1 2 3 4 5 10 20M
SCALE 1:250 @ A1
SCALE 1:500 @ A3

DATE 31.08.10
SCALE 1:250@A1

DRAWING Nº. DA15
DEVELOPMENT APPROVAL

REVISION
C