


A Proposed Perspective
View Looking South Up Eveleigh Street To Lawson Street

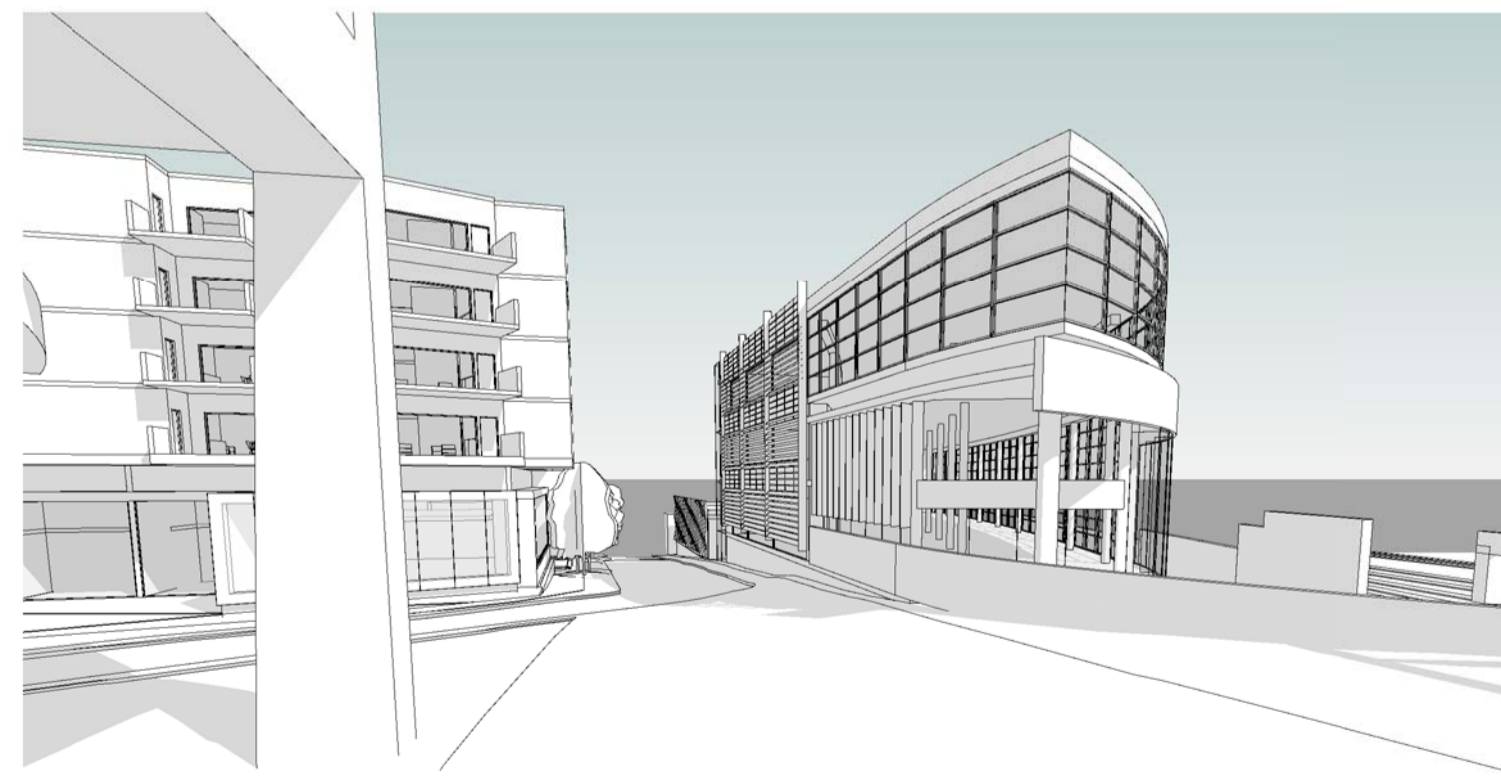

B Proposed Perspective
View Looking North Down Eveleigh Street From Lawson Street

SITE ANALYSIS

SITE AREA	2385m²
Commercial	
Lower Ground & Ground Floor	1620m ²
Level 1 (Entry)	1210m ²
Level 2	1093m ²
Level 3	1152m ²
TOTAL	5075m²

NORDON · JAGO
ARCHITECTS

Design Development

Rev	Description	Date
A	Client Issue / Review	09.06.10
B	Review Issue	15.07.10
C	Consultant Issue	17.08.10
D	PEA Issue	07.09.10

PO BOX 254 ANNANDALE NSW 2038 T. 02 9 517 2822 F. 02 9 517 2833

Precinct 3 - Pemulwuy Mixed Use Development, REDFERN

PATH	J:\DEI00210 Pemulwuy Project\4 NJA Documentation\5 CADD\2 DN\01 Model\Current\DEI00210_DN Precinct_3 100805.rvt	JOB No.	DEI00210
TITLE		DATE	June 2010
		SCALE	A1 @ 1:200
		DWG No.	C.DN.104D

Roof Plan