




01 SOUTHWEST ELEVATION - JUNE 21 AT 9 AM  
SCALE 1:200

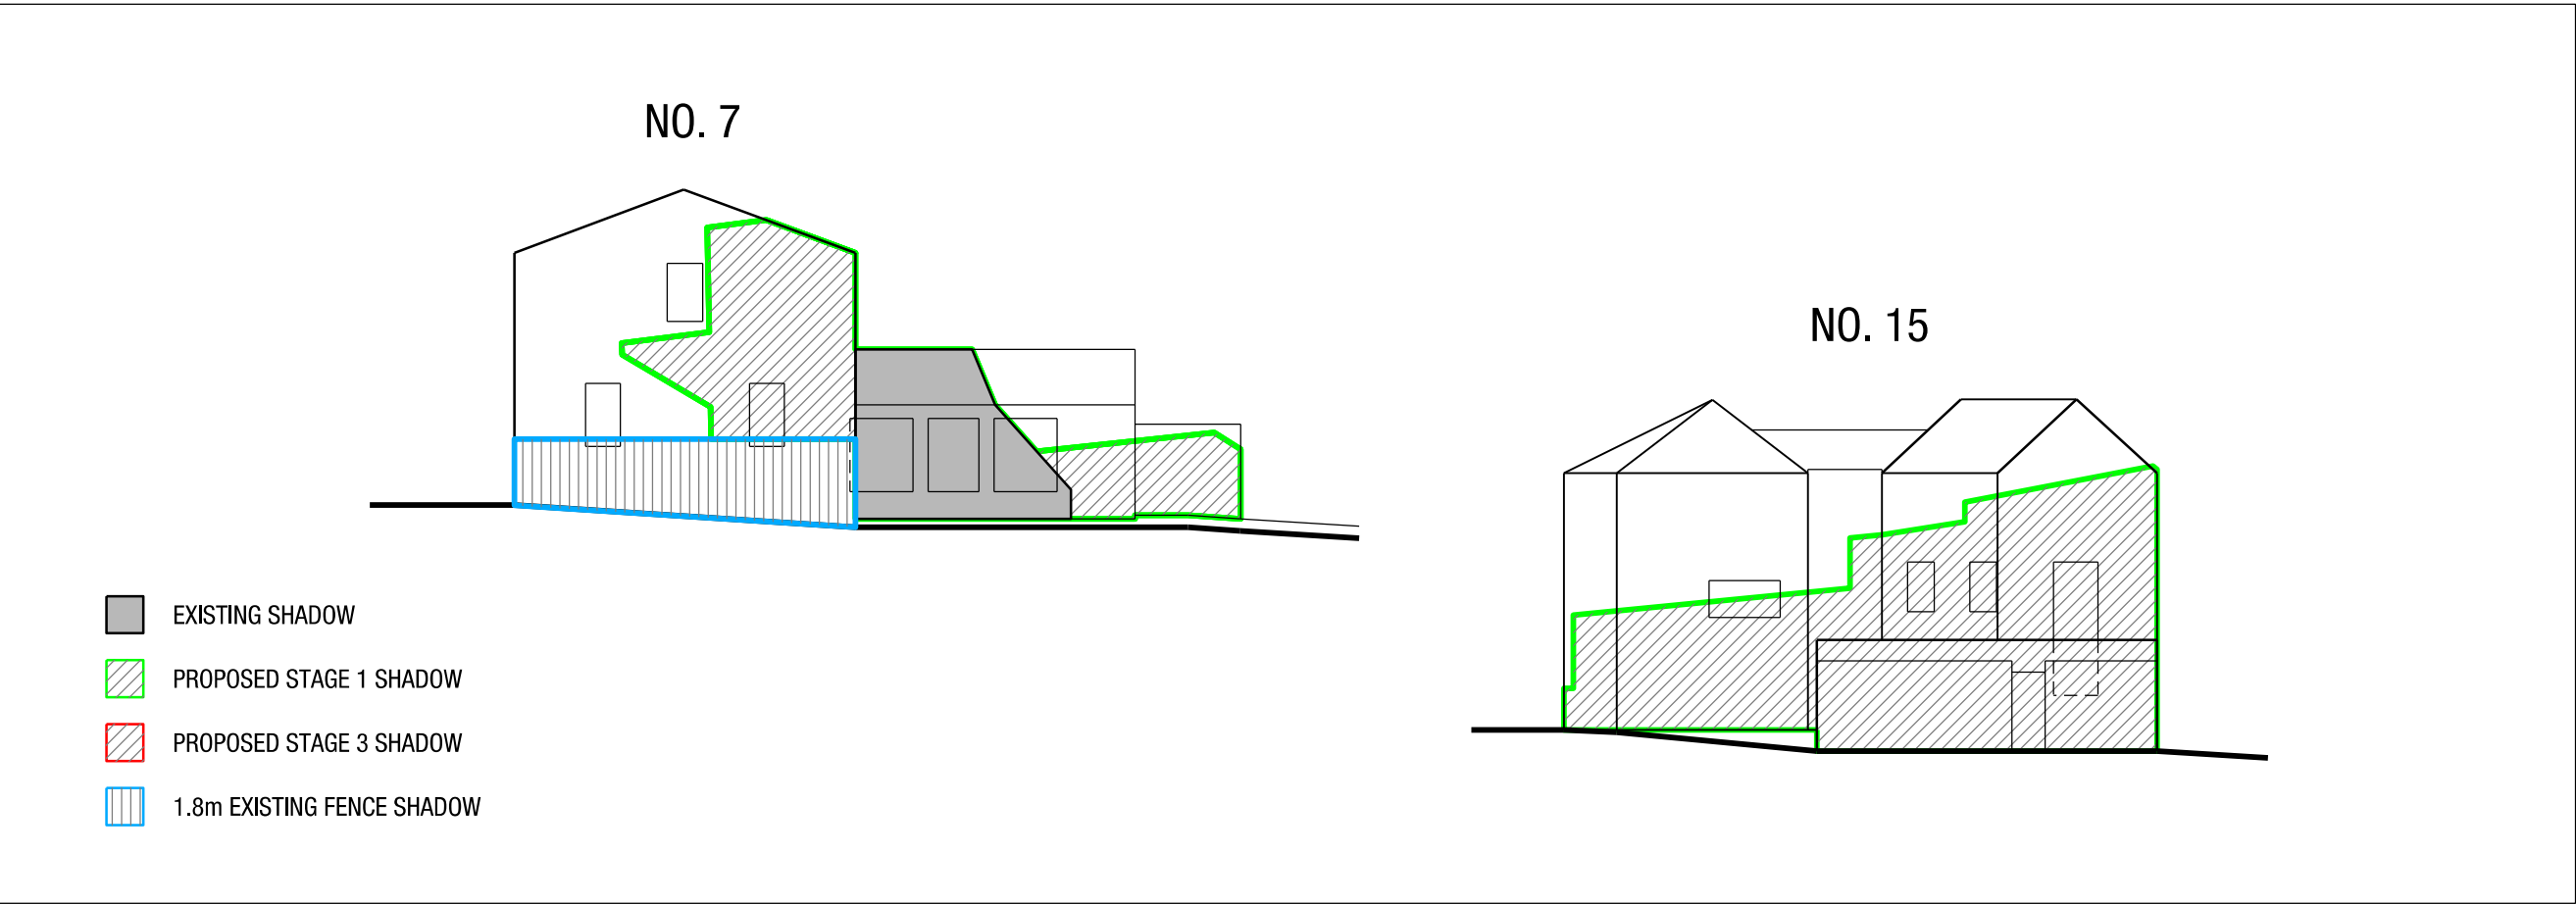


04 NORTHEAST ELEVATION - JUNE 21 AT 9 AM  
SCALE 1:200

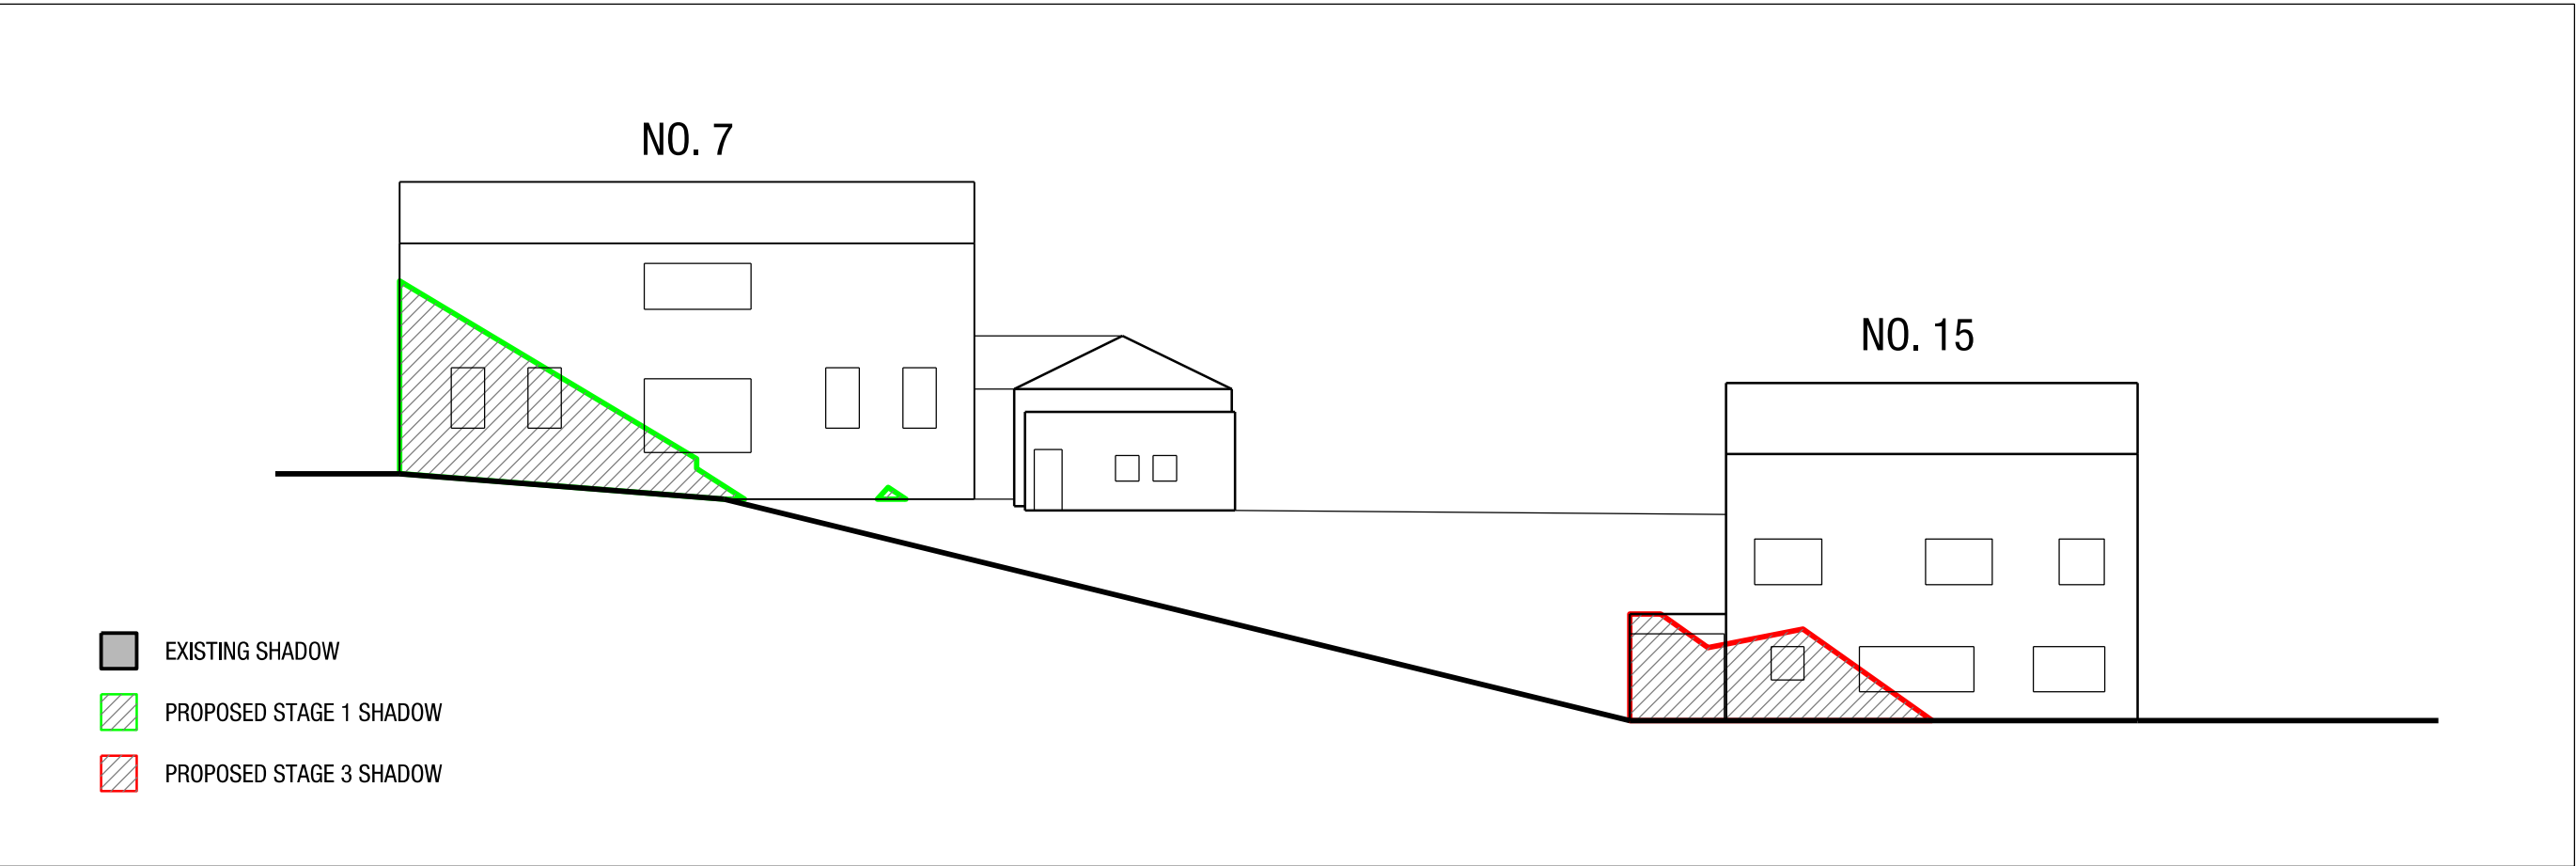


02 SOUTHWEST ELEVATION - JUNE 21 AT 12 NOON  
SCALE 1:200

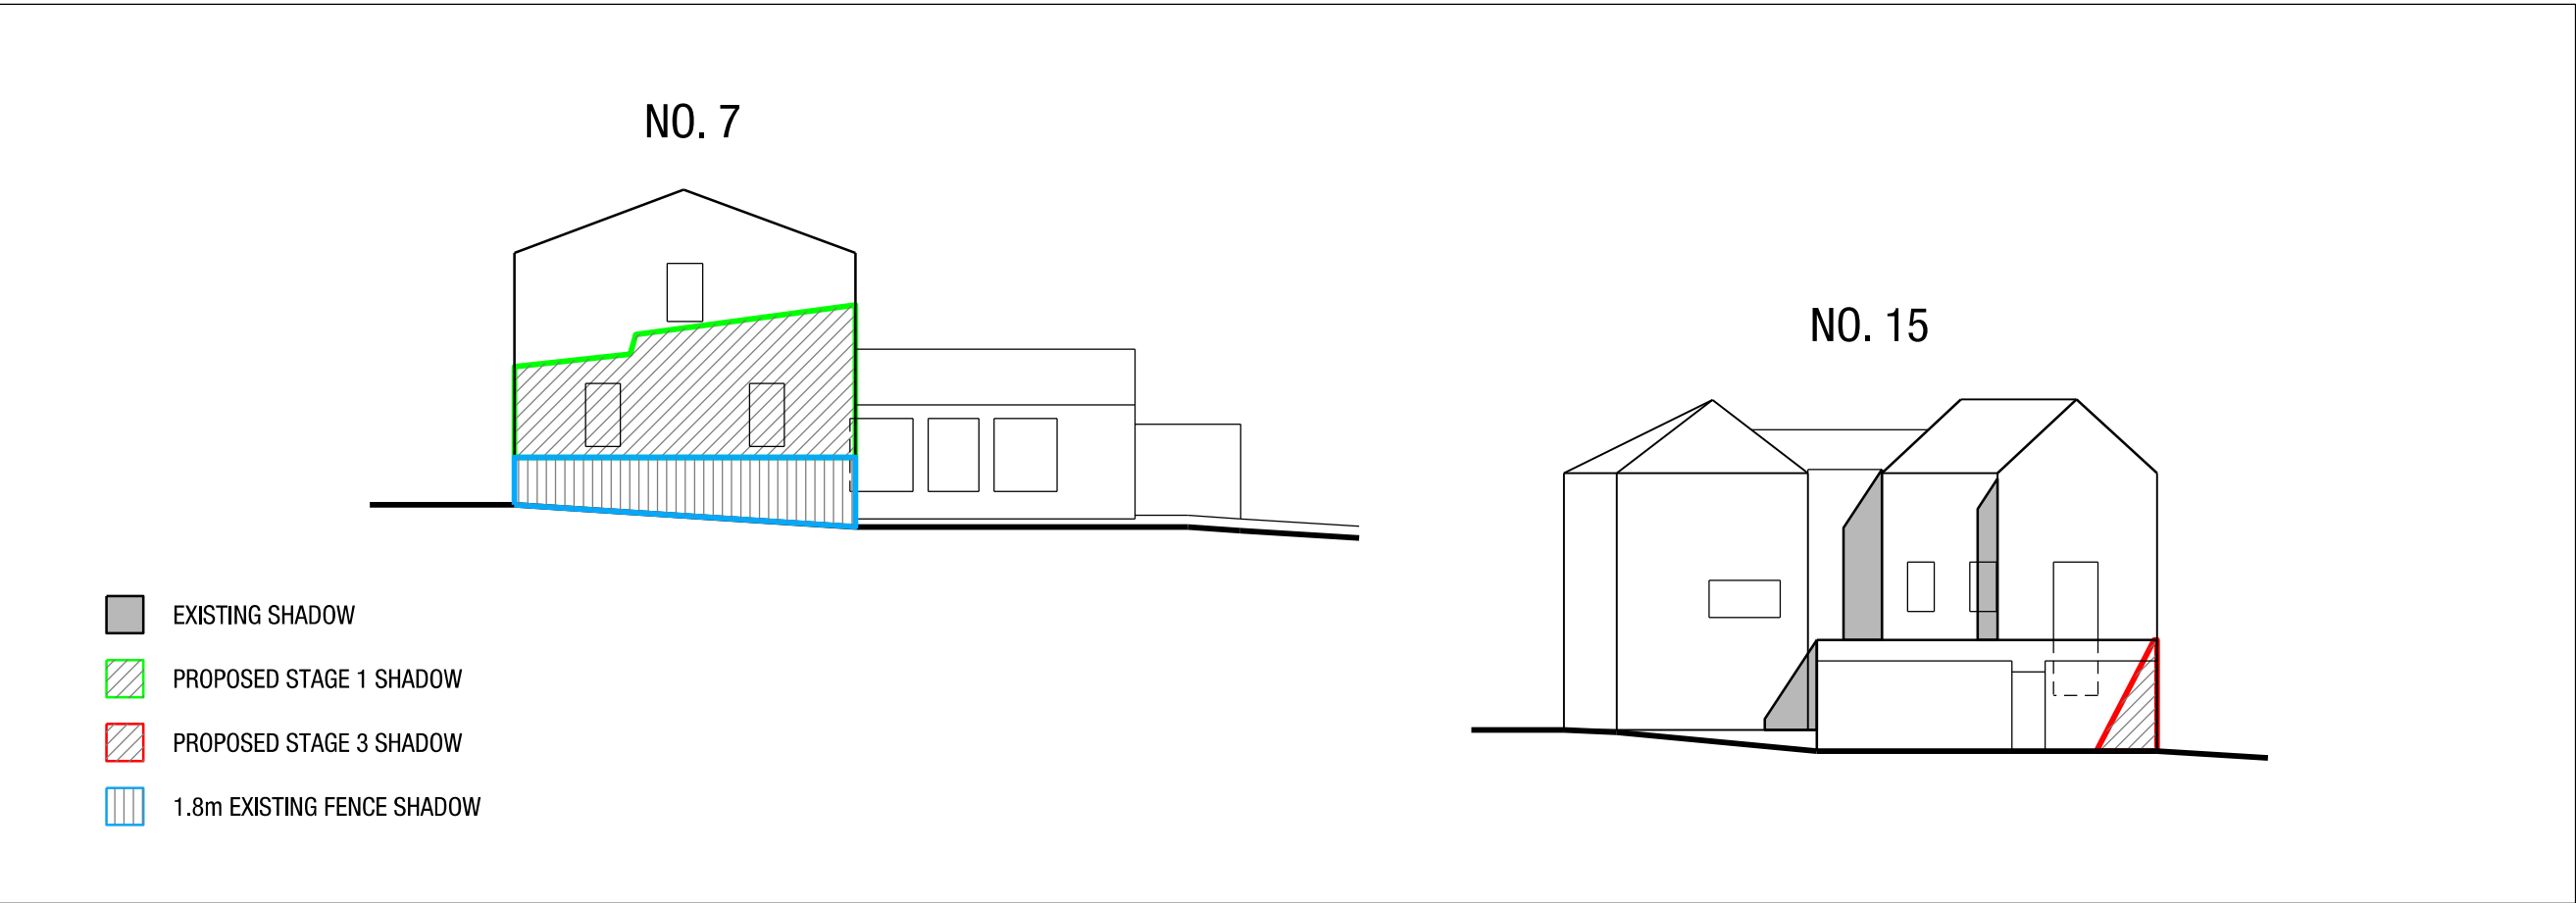

05 NORTHEAST ELEVATION - JUNE 21 AT 12 NOON  
SCALE 1:200

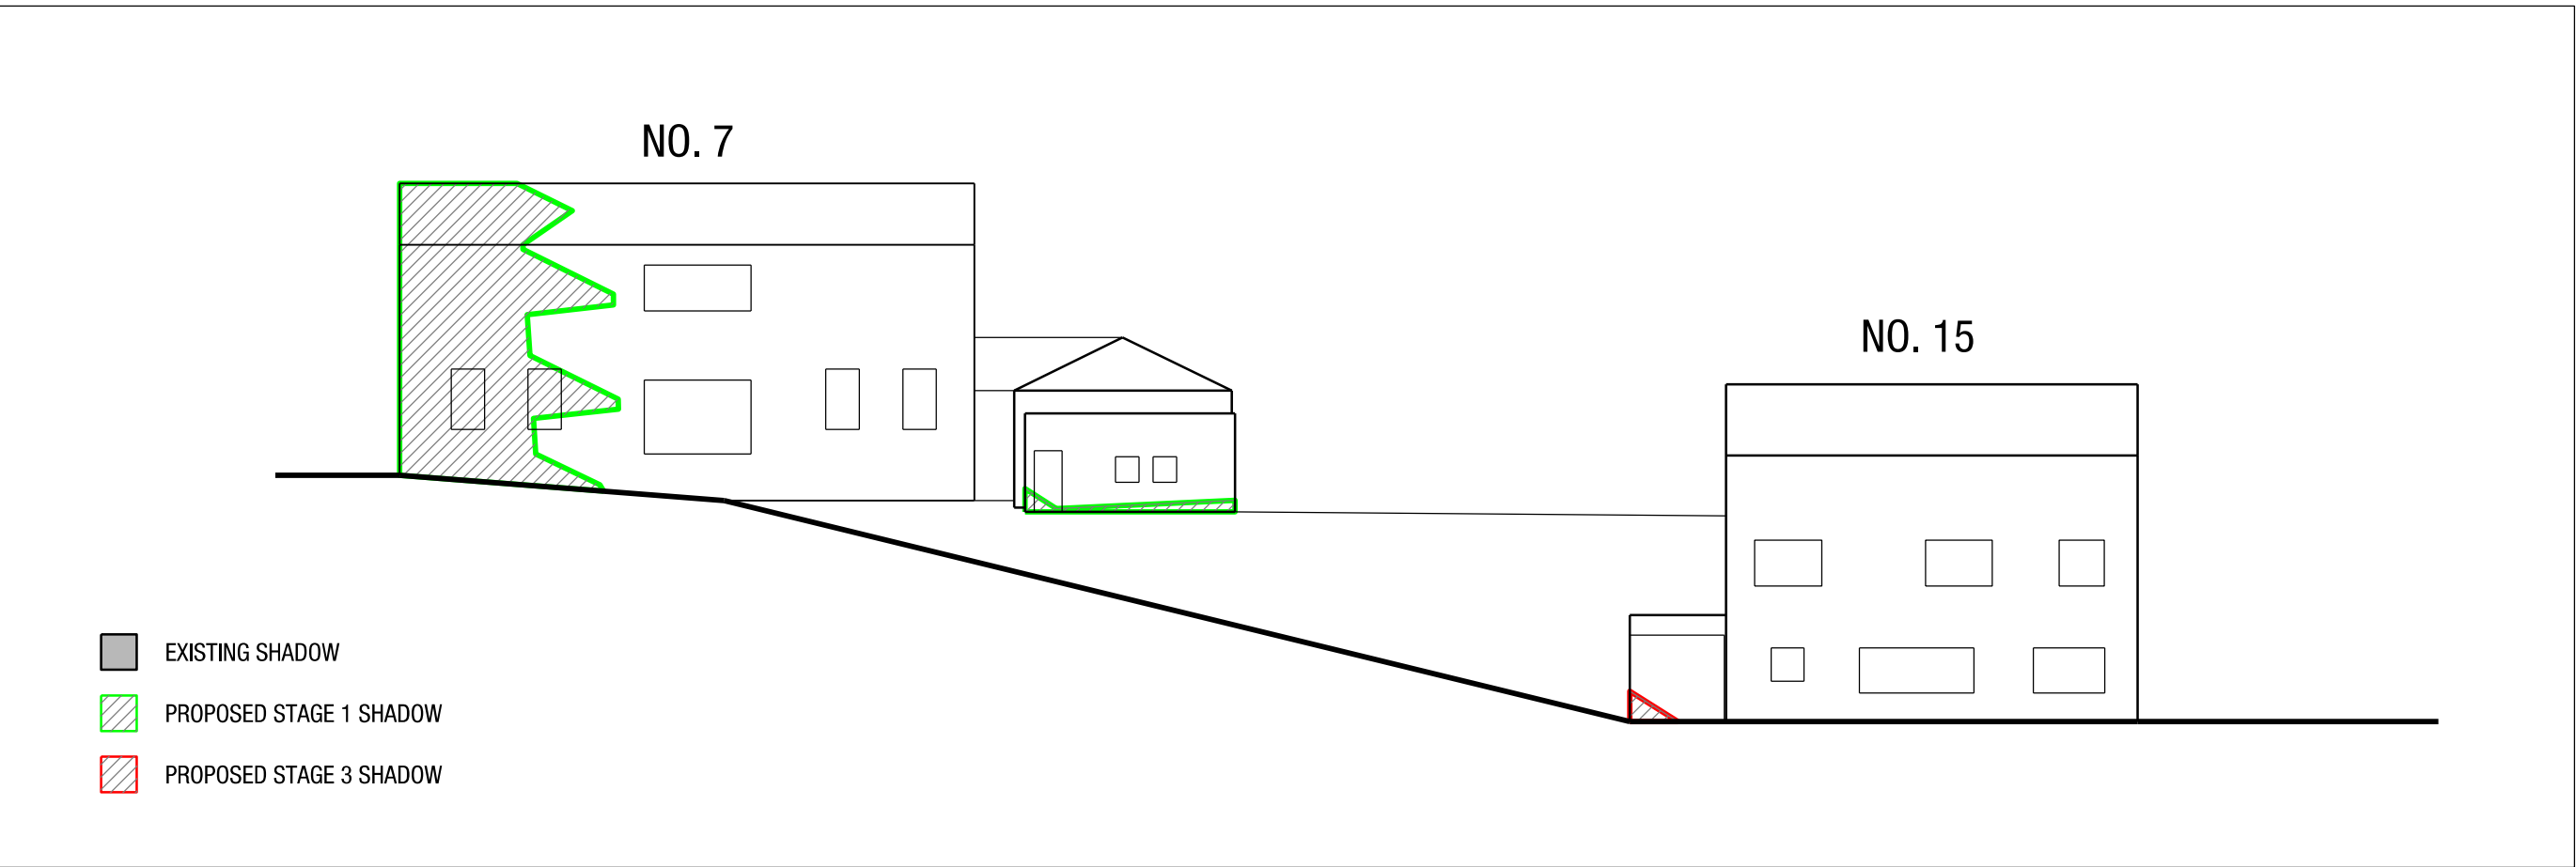


03 SOUTHWEST ELEVATION - JUNE 21 AT 3 PM  
SCALE 1:200

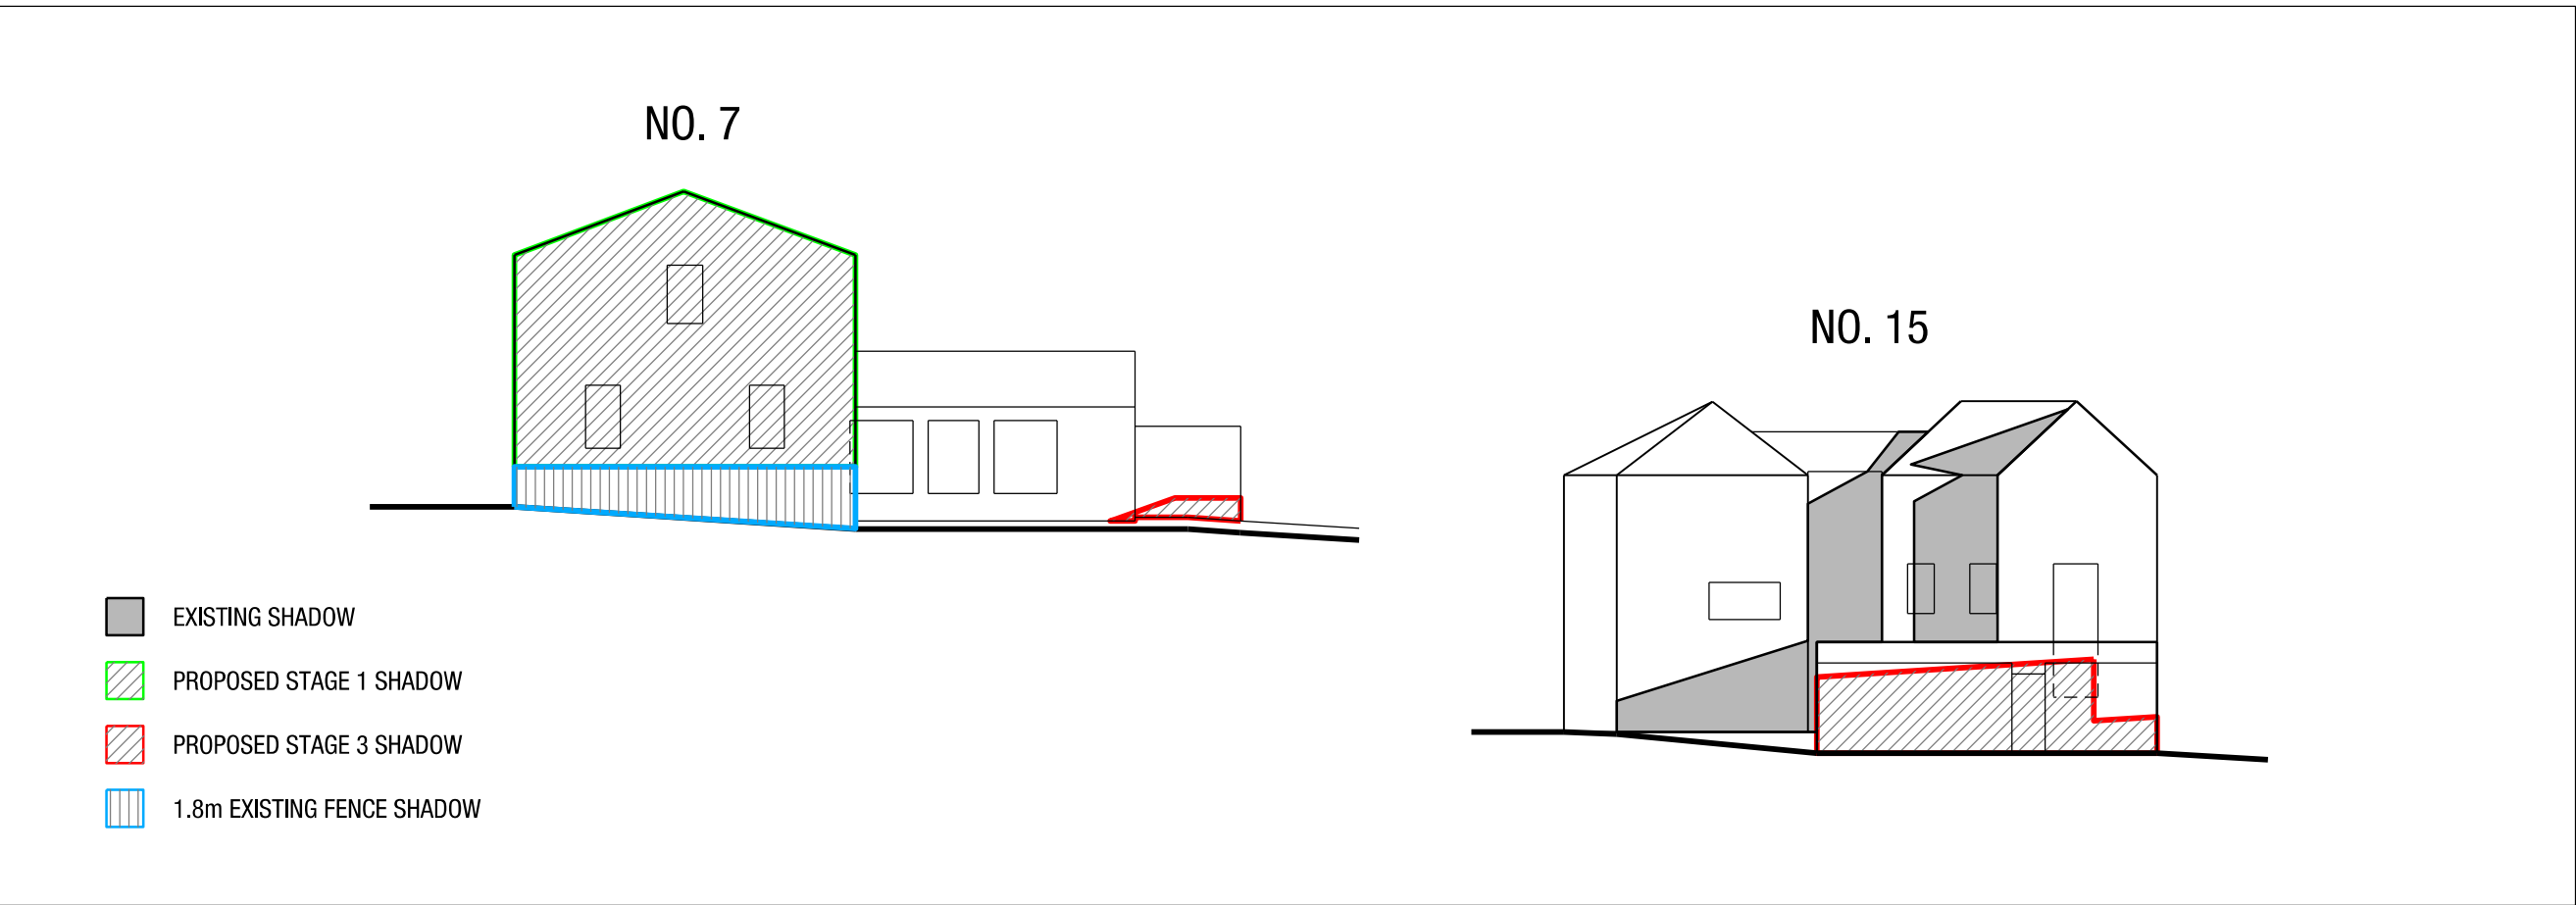


06 NORTHEAST ELEVATION - JUNE 21 AT 3 PM  
SCALE 1:200


PRELIMINARY

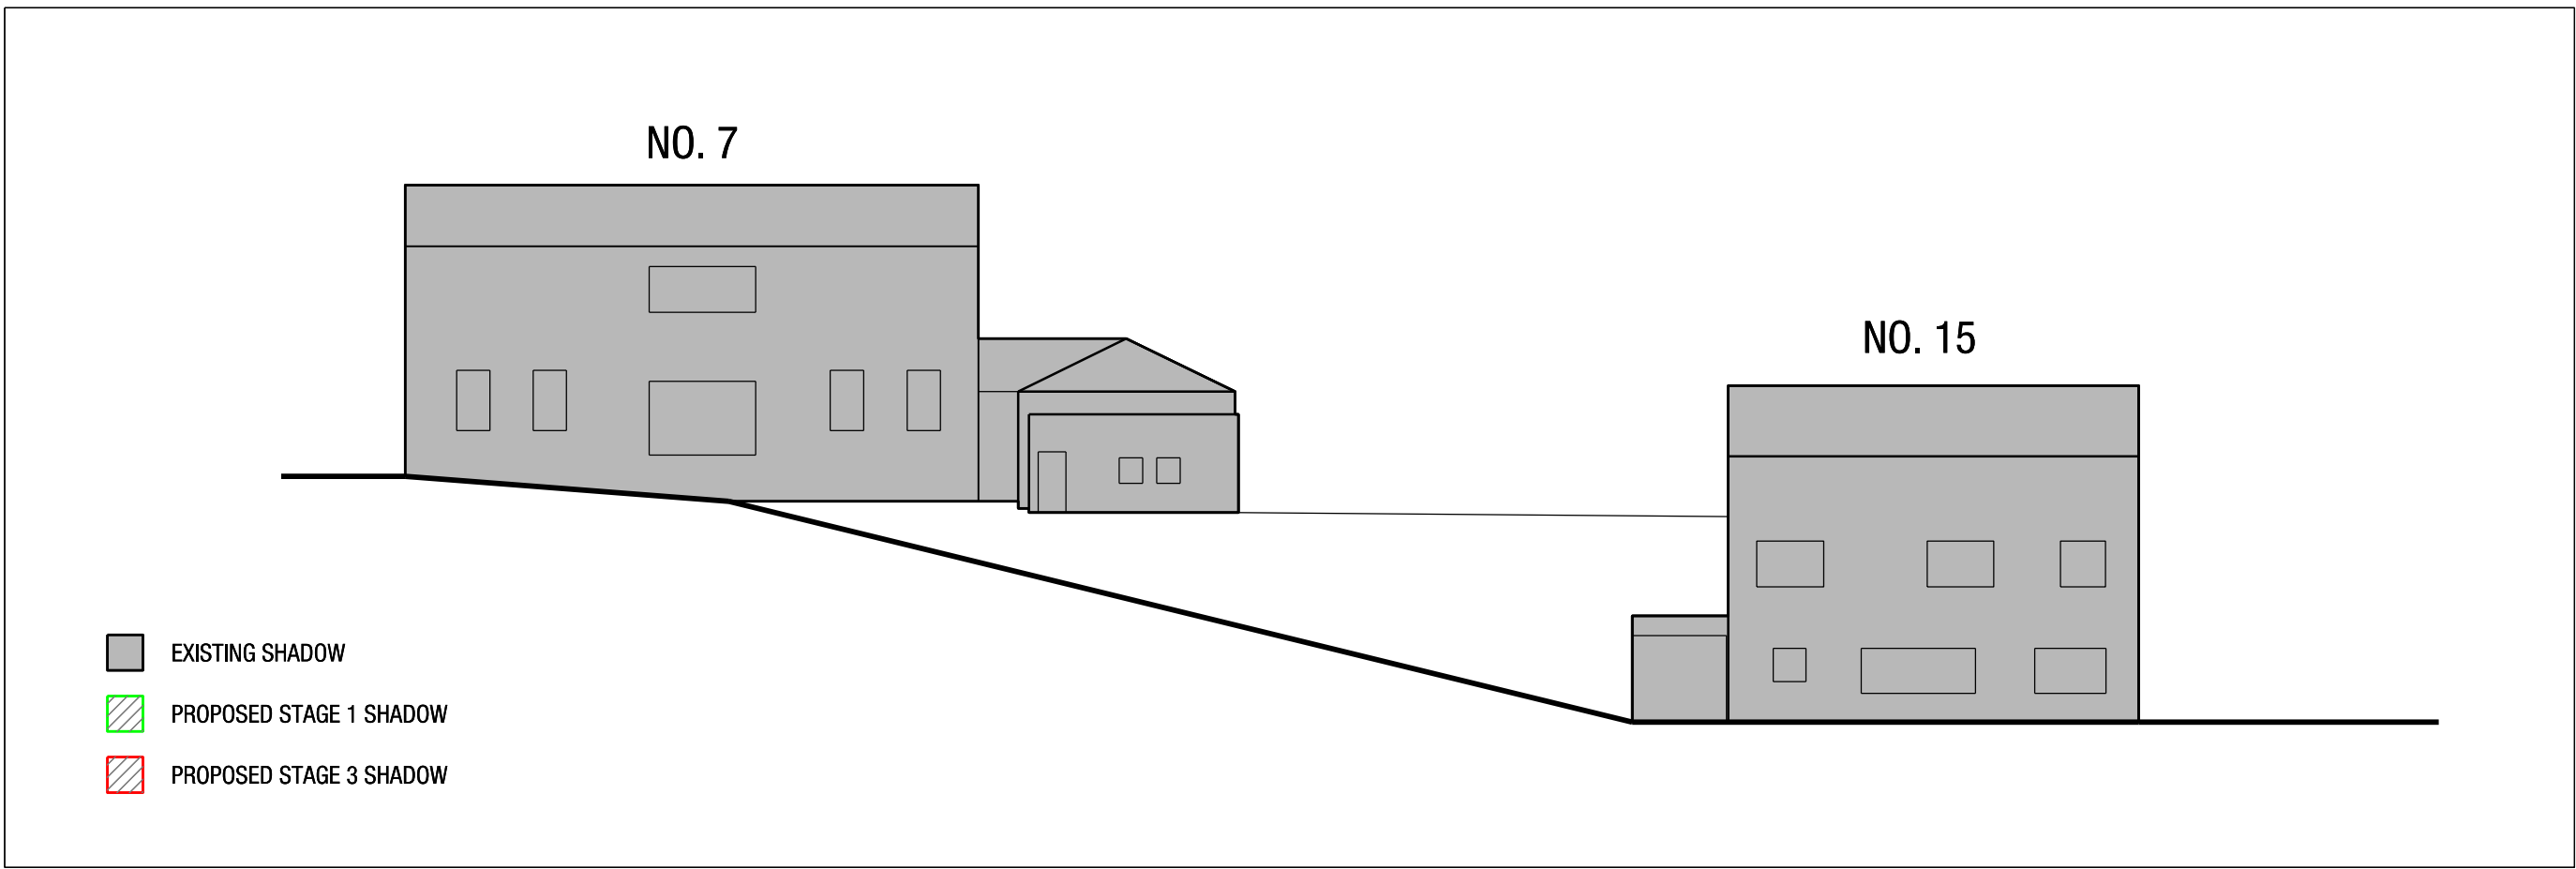


01 SOUTHWEST ELEVATION - SEPTEMBER 21 AT 9 AM  
SCALE 1:200

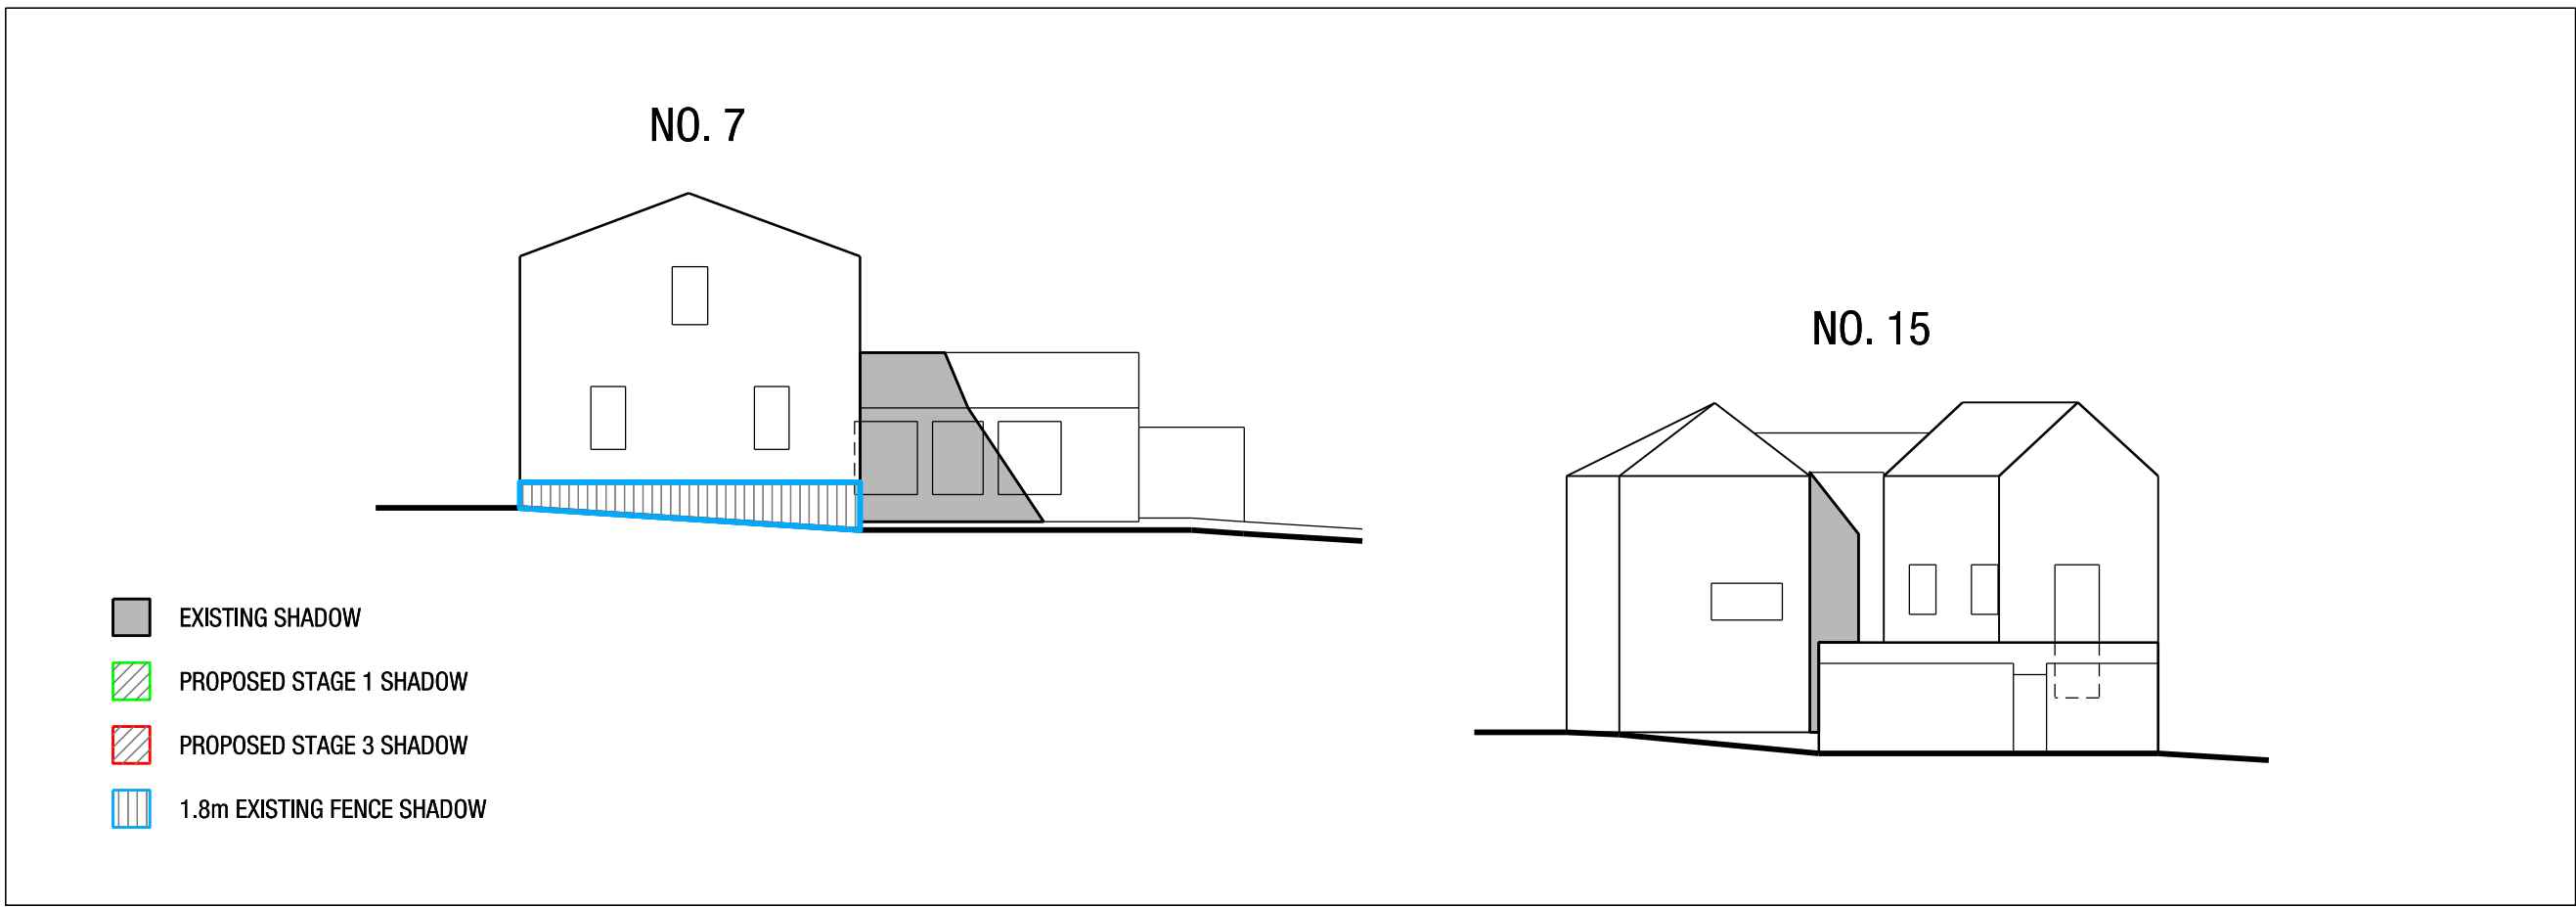


04 NORTHEAST ELEVATION - SEPTEMBER 21 AT 9 AM  
SCALE 1:200

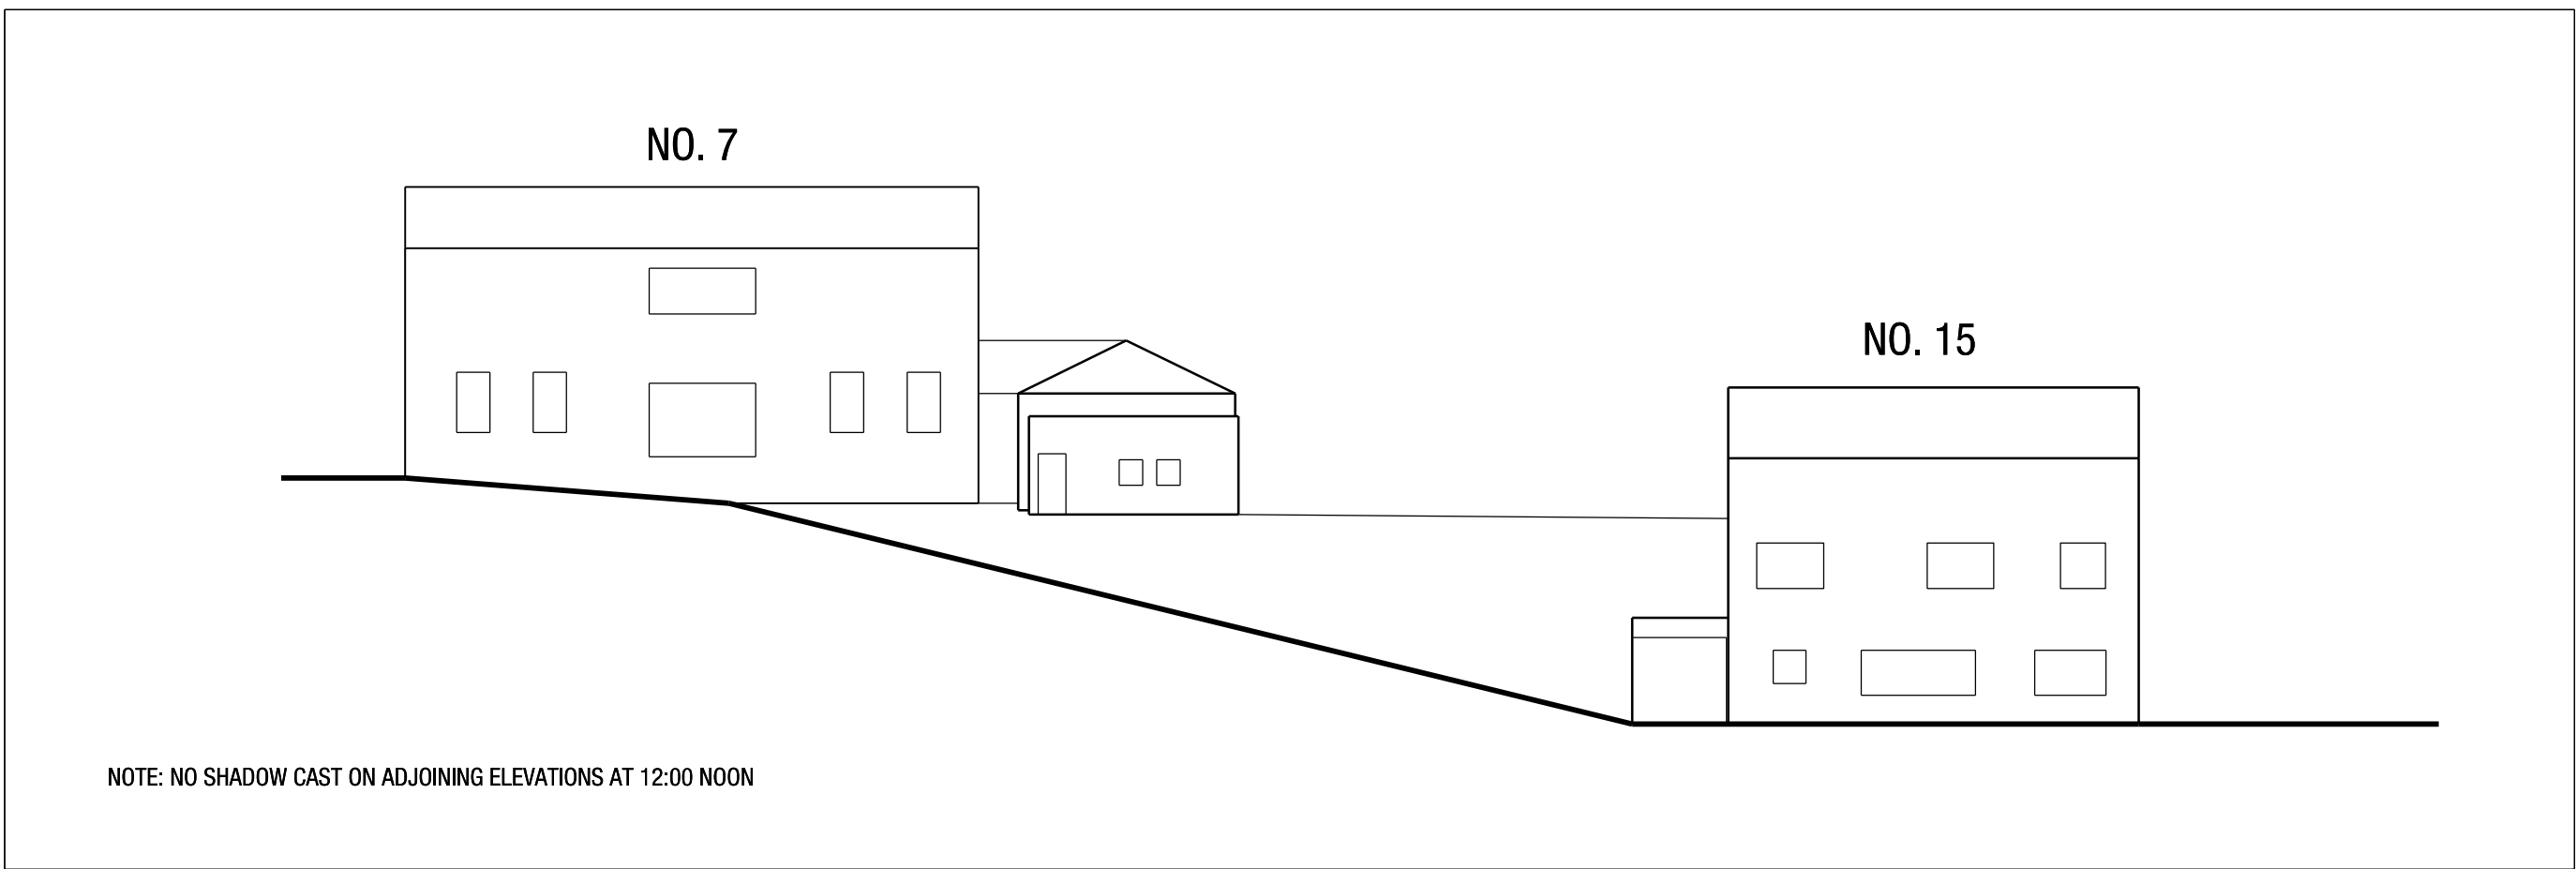


02 SOUTHWEST ELEVATION - SEPTEMBER 21 AT 12 NOON  
SCALE 1:200

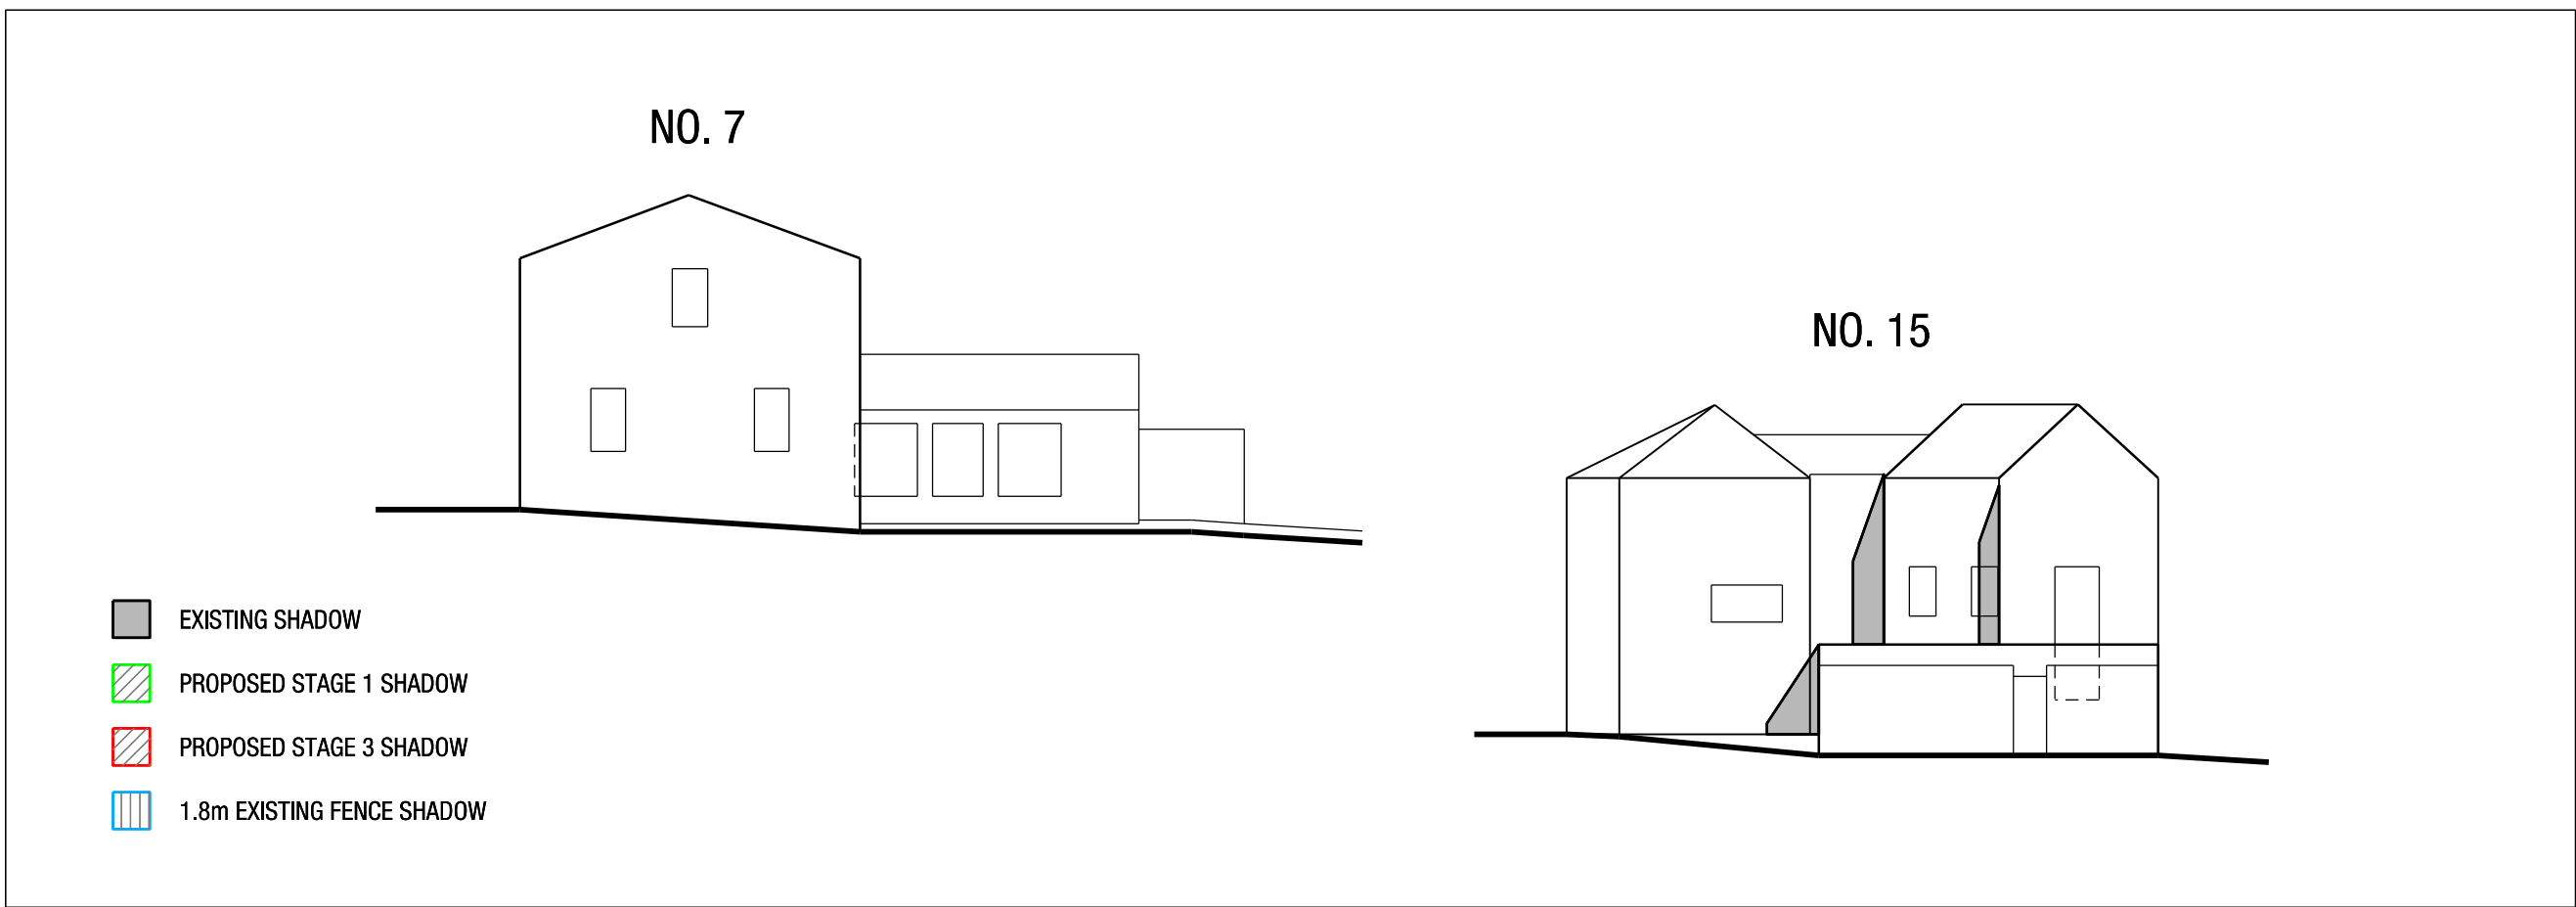

05 NORTHEAST ELEVATION - SEPTEMBER 21 AT 12 NOON  
SCALE 1:200

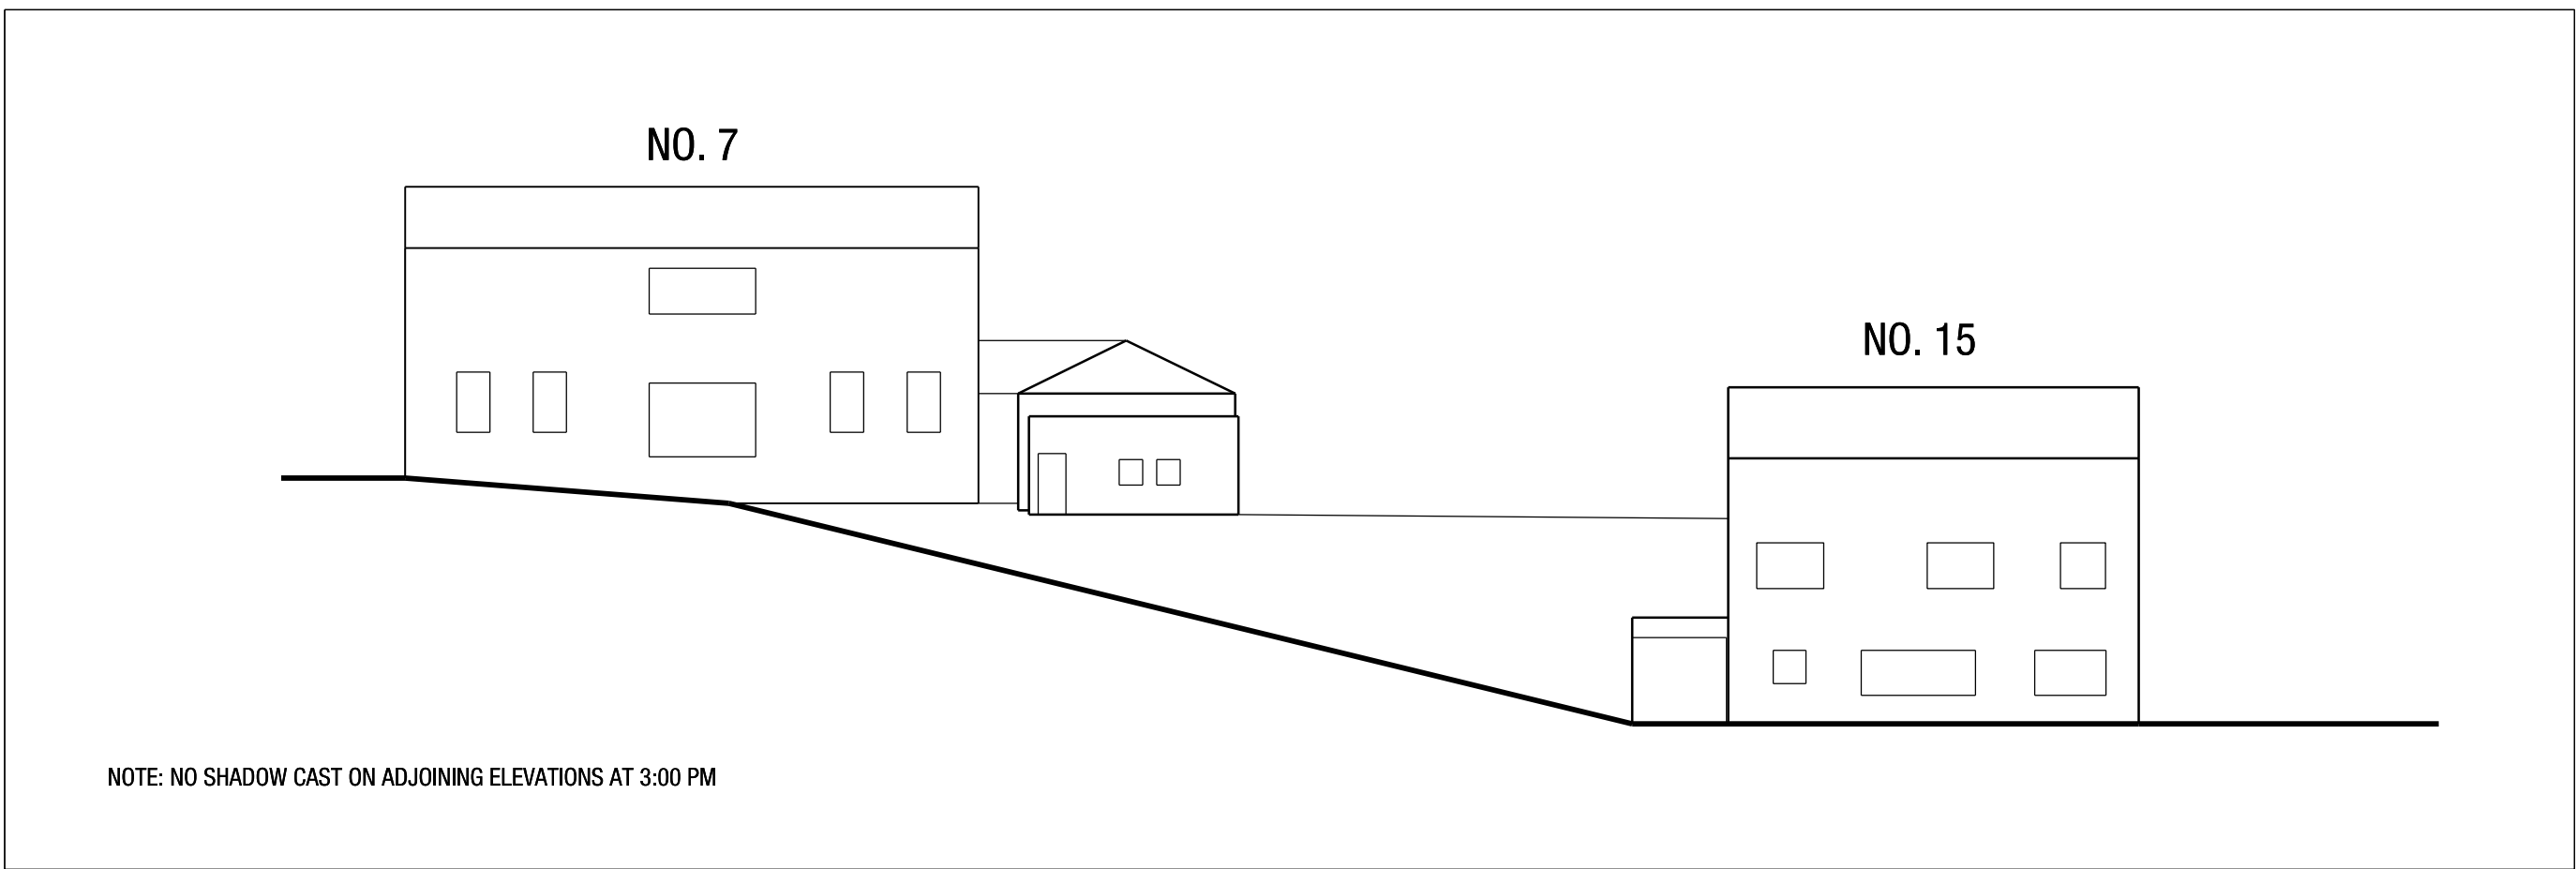

03 SOUTHWEST ELEVATION - SEPTEMBER 21 AT 3 PM  
SCALE 1:200

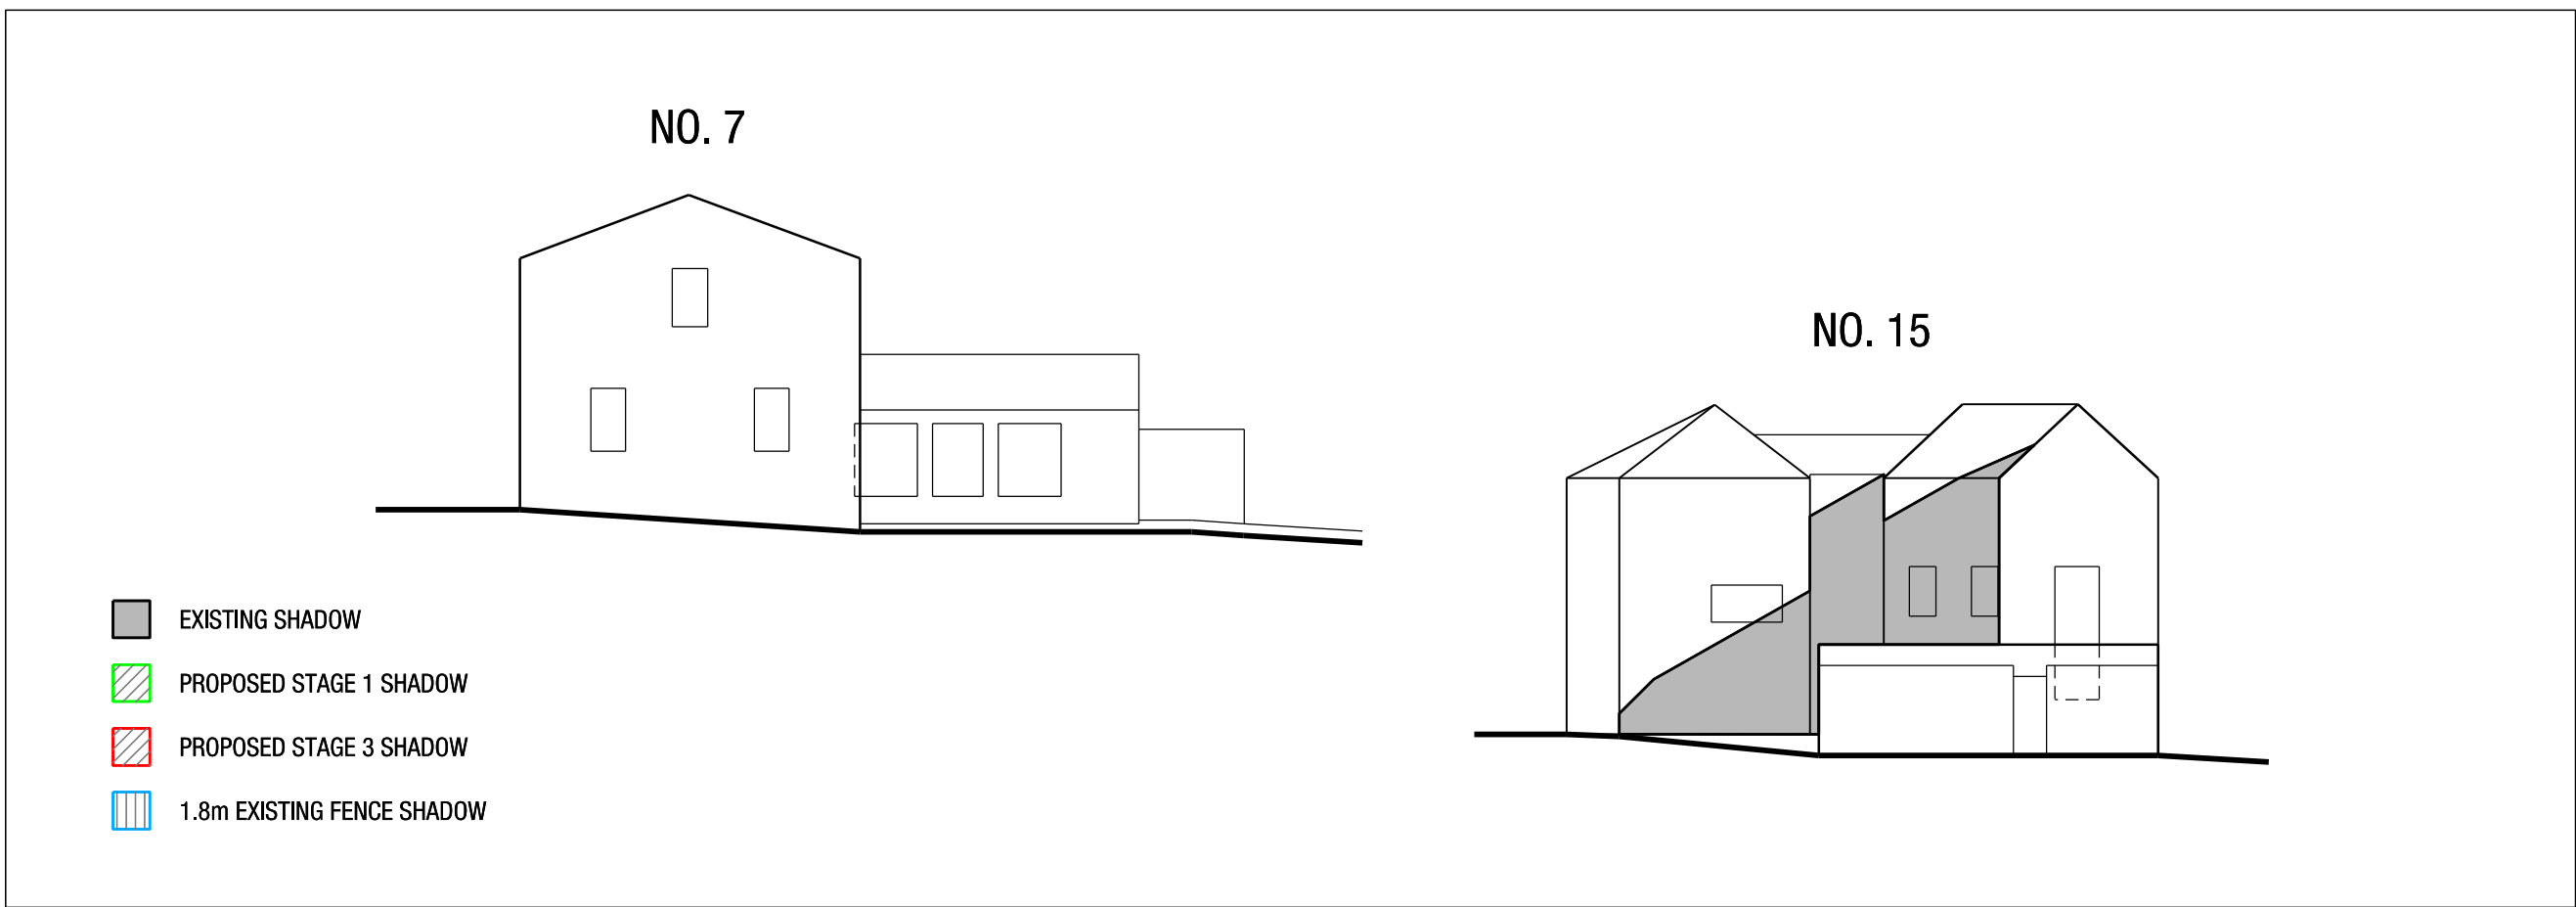

06 NORTHEAST ELEVATION - SEPTEMBER 21 AT 3 PM  
SCALE 1:200