


These designs, plans and specifications and the copyright therein are the property of Bovis Lend Lease Pty Limited and shall not be used, reproduced or copied wholly or in part without the written permission of Bovis Lend Lease.

**KEY PLAN**

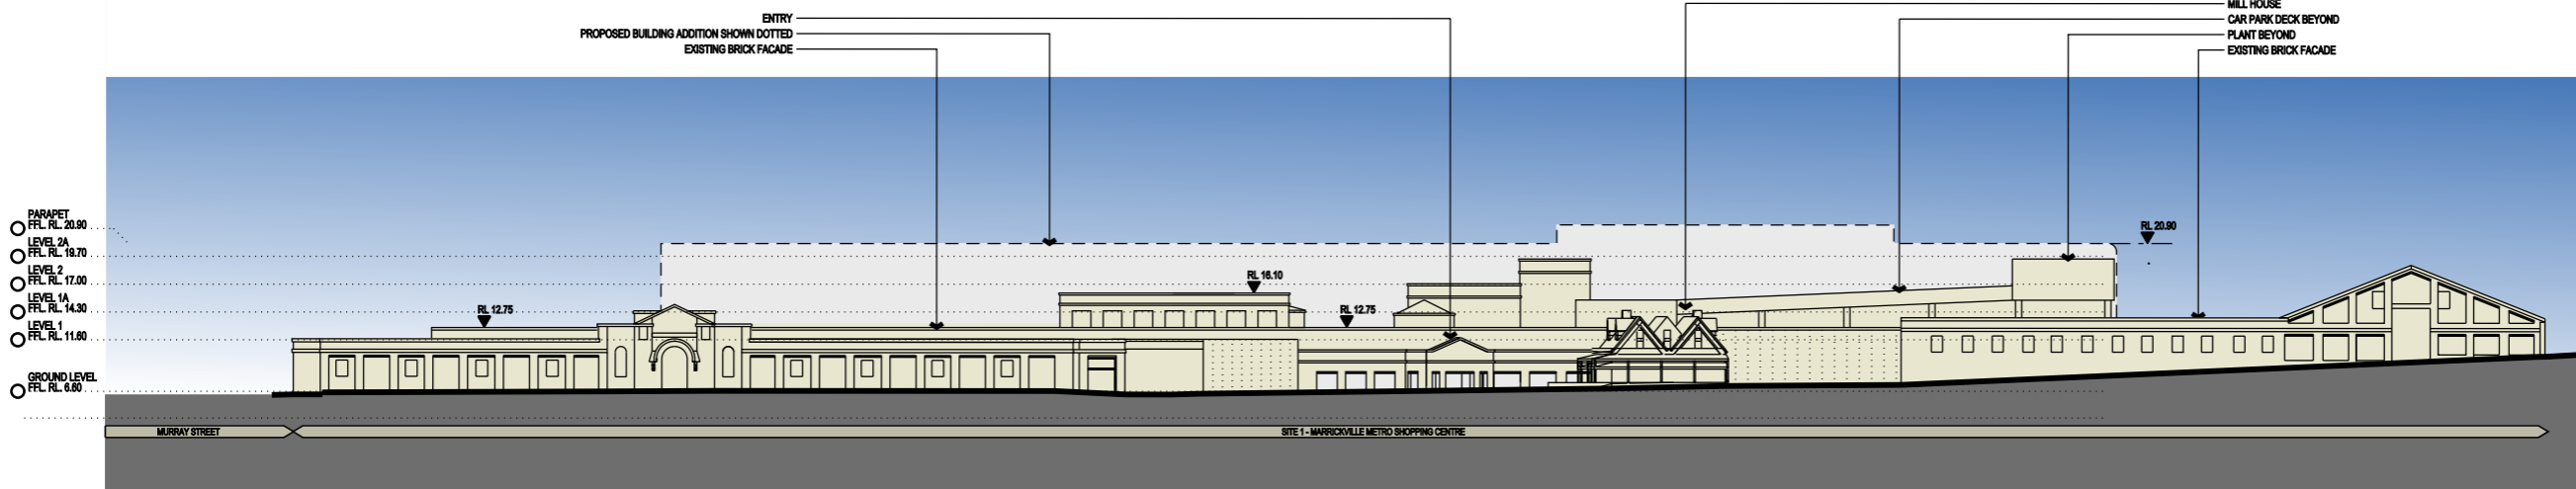


**EXISTING NORTH ELEVATION - VICTORIA RD**

\*TREES NOT SHOWN FOR CLARITY. REFER TO LANDSCAPE DRAWINGS FOR DETAILS.



**PROPOSED NORTH ELEVATION - VICTORIA RD**

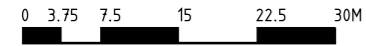

03	PREFERRED PROJECT REPORT	29.10.10
02	ISSUE FOR PART 3A APPLICATION	16.07.10
01	ISSUE FOR PART 3A APPLICATION	02.06.10

Issue Rev. Revision Description Date

**Project Manager**  
  
 Bovis Lend Lease Pty. Limited  
 ADV 07 600 998 182  
 20 The Bend 20 Hickson Road  
 Millers Point NSW 2000

**Architect**  
  
 Land Lease design  
 20 The Bend 20 Hickson Road  
 Millers Point NSW 2000

**Urban Planners**  
  
 URBIS  
 Ph:+612 8255 0800 Fax:+612 8255 0800  
 Level 21, 321 Kent Street  
 Sydney NSW 2000

**Landscape Architect**  
  
 SITE IMAGE  
 Ph:32 0000 2000 Fax:32 0000 2077  
 20-40 Bowden Street  
 Alexandria NSW 2015

**Client**  
  
 AMID capital  
 INVESTORS

**Project**  
  
 Metro  
 MARRICKVILLE METRO SHOPPING CENTRE

**Title**  
 OVERALL ELEVATIONS  
 SHEET 1

**Scale**

Drawn	Checked	Coordinated	Approved	Date
LY	EI	EI	GJ	24.05.10

**Project Number : Drawing Number**  
 160496:EA011A

**Issue**  
 03