



These designs, plans and specifications and the copyright therein are the property of Bovis Lend Lease Pty Limited and shall not be used, reproduced or copied wholly or in part without the written permission of Bovis Lend Lease.

**KEY PLAN**

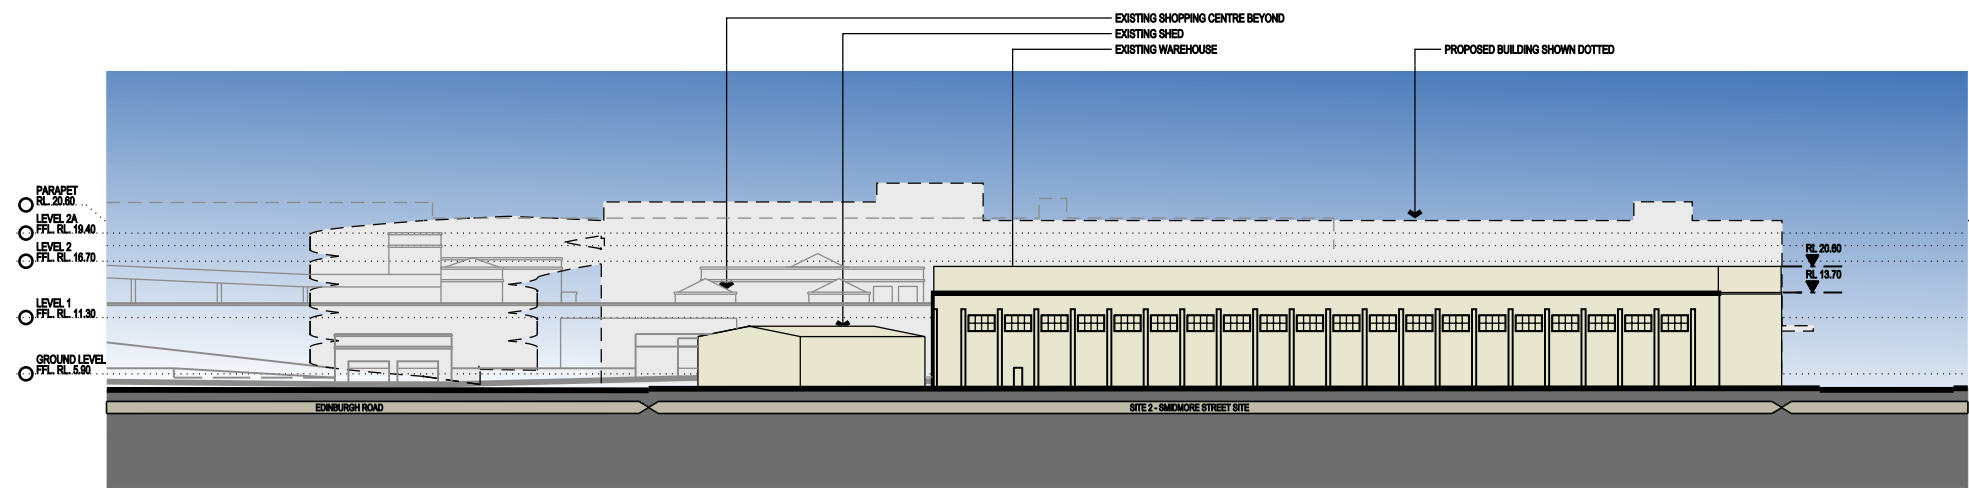

**EXISTING SOUTH ELEVATION - EDINBURGH ROAD**

\*TREES NOT SHOWN FOR CLARITY.  
REFER TO LANDSCAPE DRAWINGS FOR DETAILS.

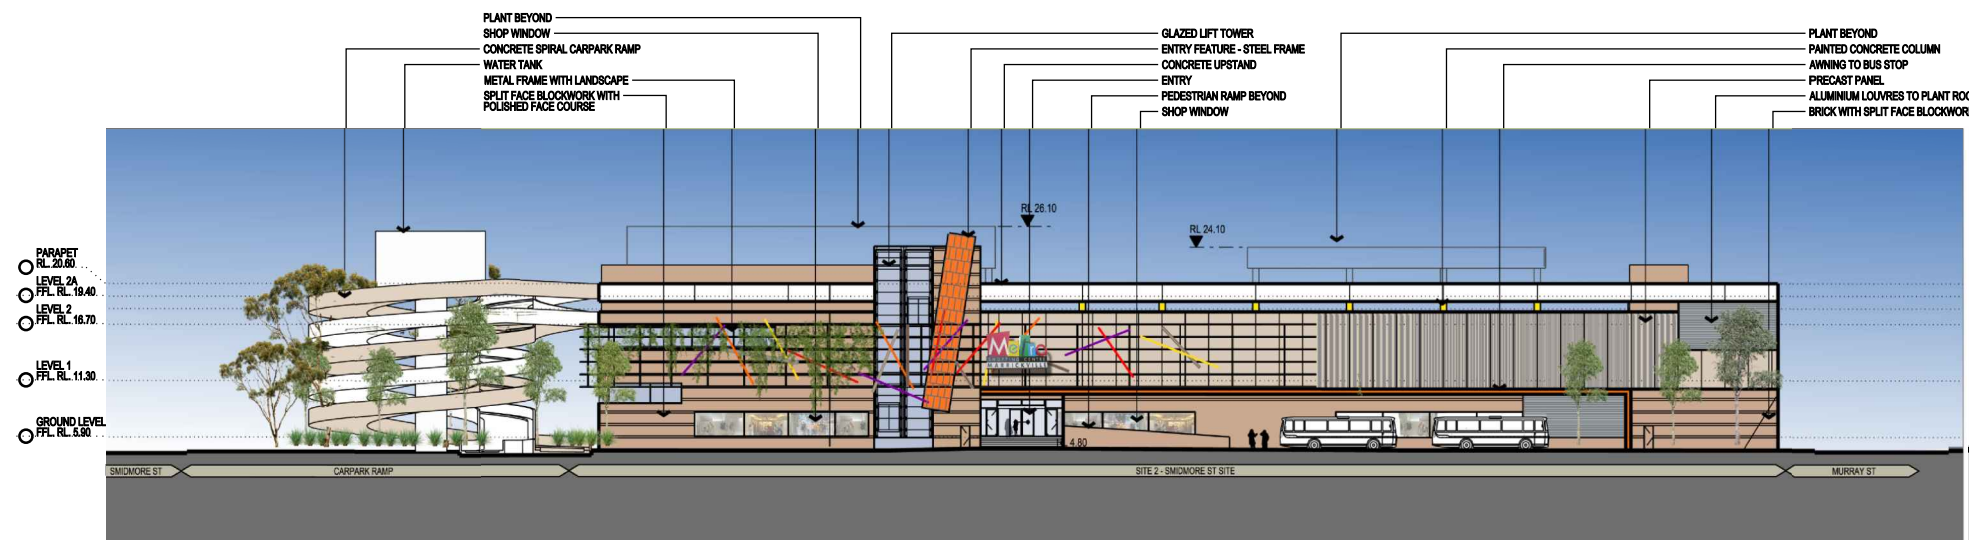

**PROPOSED SOUTH ELEVATION - EDINBURGH ROAD**



03	PREFERRED PROJECT REPORT	29.10.10
02	ISSUE FOR PART 3A APPLICATION	16.07.10
01	ISSUE FOR PART 3A APPLICATION	02.06.10
Issue Rev. Revision Description Date		
Project Manager Bovis Lend Lease Pty. Limited		
Bovis Lend Lease Pty. Limited ABN 67 000 000 182 20 The Road 56 Hickson Road Millers Point NSW 2000		
Architect Lend Lease design		
Lend Lease design 20 The Road 56 Hickson Road Millers Point NSW 2000		
Urban Planners URBIS		
Ph:+612 8253 0000 Fax:+612 8253 0000 Level 21, 321 East Street Sydney NSW 2000		
Landscape Architect SITE IMAGE		
Ph:62 8888 2888 Fax:62 8888 2877 24-46 Bowden Street Alexandria NSW 2015		
Client AMID capital INVESTORS		
Project Metro		
Title OVERALL ELEVATIONS SHEET 6		
Scale		
Drawn LY	Checked EI	Coordinated EI
Approved GJ	Date 24.05.10	
Project Number : Drawing Number		Issue
160496:EA011F		03