

BUILDING FACADE ELEMENTS, MATERIALS & COLOURS ARE INDICATIVE OF THE DESIGN INTENT

Drawing No

DA3101

10

1:330

@ A1

NORTH ELEVATION

NOT FOR CONSTRUCTION

Drawing Status


MACQUARIE VILLAGE

Proj No. 10\_030

79 Myrtle Street Chippendale NSW 2008 AUSTRALIA

ph +61 2 9311 8222 fx +61 2 9311 8200 ABN 53 003 782 250

110-114 HERRING ROAD MACQUARIE PARK

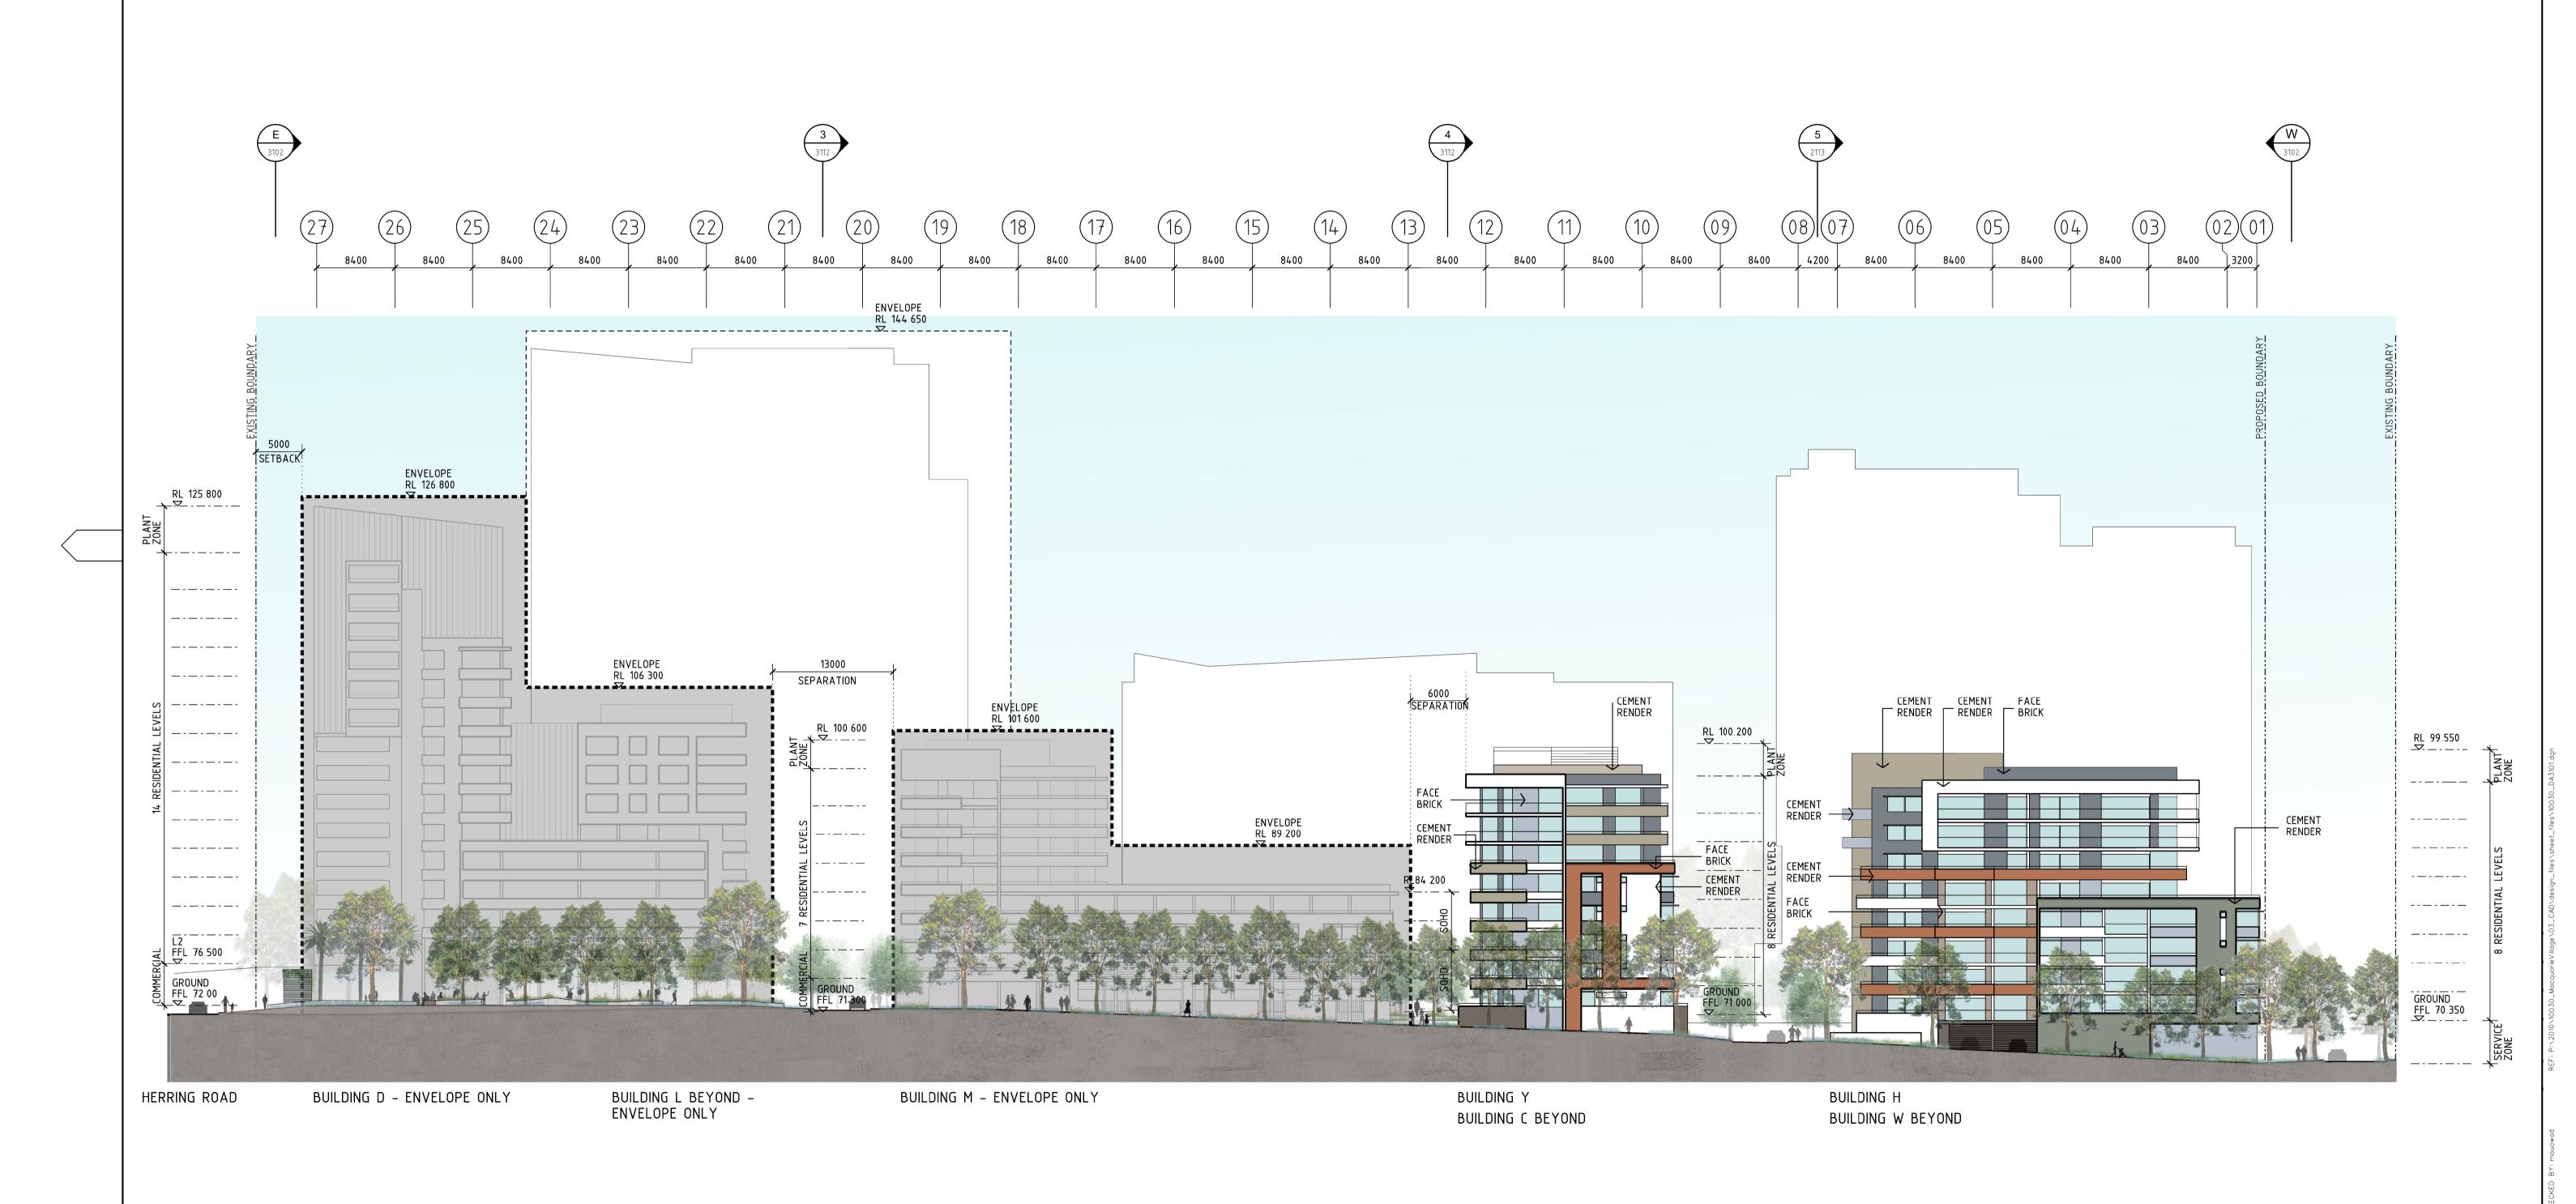

LAND CORPORATION LTD

Site Location Plan

STAGE 1 — BUILDINGS SHADED

EPPING ROAD

THE NUMBER 4 HAS BEEN DELETED FROM THE FLOOR NOMENCLATURE

Do not scale drawings. Use figured dimensions only. Check & verify levels and dimensions on site prior to the commencement of any work, the preparation of shop drawings or the fabrication of components.

This drawing is the copyright of Allen Jack + Cottier Architects and is protected under the Copyright Act 1968 Do not alter, reproduce or transmitt in any form, or by any means without the express permission of Allen Jack + Cottier Architects

Nominated Architects: Michael Heenan 5264, Peter Ireland 6661, Reginald Smith 3312, Peter Stronach 3372.

No Date Description

A 21.01.11 PART 3A SUBMISSION

Δ,

20