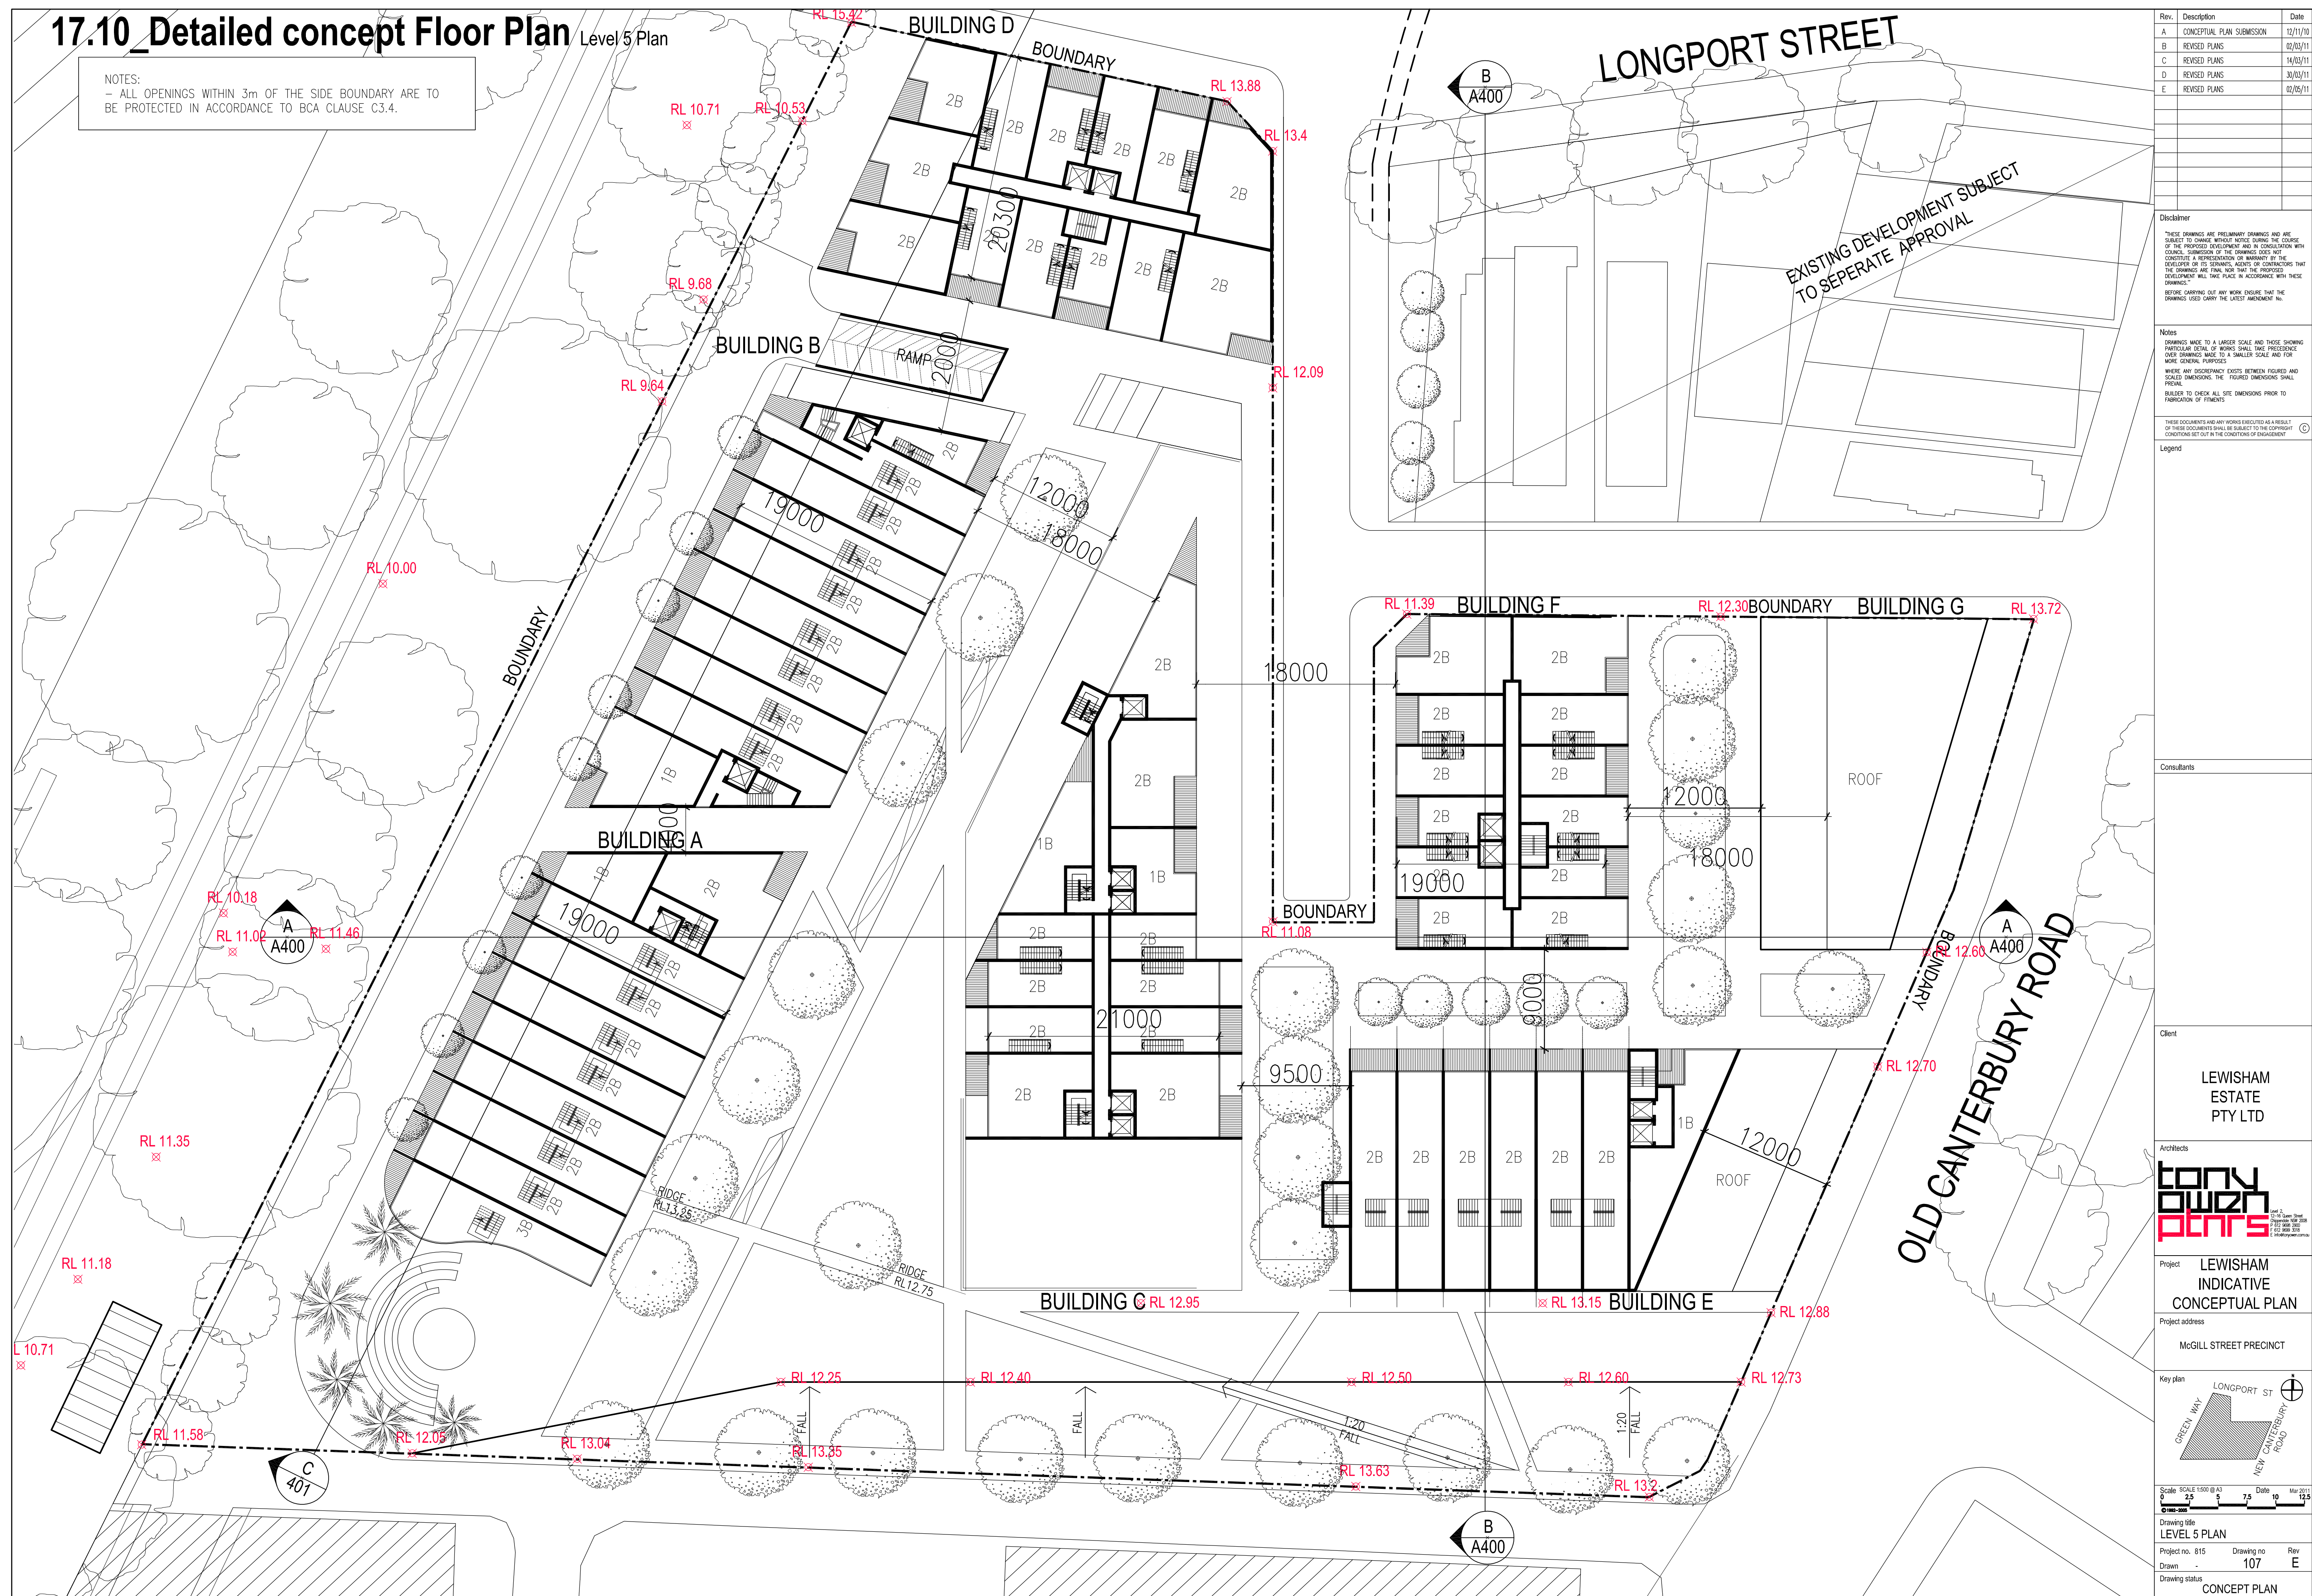


17.10_Detailed concept Floor Plan Level 5 Plan

NOTES:
- ALL OPENINGS WITHIN 3m OF THE SIDE BOUNDARY ARE TO BE PROTECTED IN ACCORDANCE TO BCA CLAUSE C3.4.

[illegible]

Disclaimer

"THESE DRAWINGS ARE PRELIMINARY DRAWINGS AND ARE SUBJECT TO CHANGE WITHOUT NOTICE DURING THE COURSE OF THE PROPOSED DEVELOPMENT AND IN CONSULTATION WITH COUNCIL. SUBMISSION OF THE DRAWINGS DOES NOT CONSTITUTE A REPRESENTATION OR WARRANTY BY THE DEVELOPER OR ITS SERVANTS, AGENTS OR CONTRACTORS THAT THE DRAWINGS ARE FINAL NOR THAT THE PROPOSED DEVELOPMENT WILL TAKE PLACE IN ACCORDANCE WITH THESE DRAWINGS."

BEFORE CARRYING OUT ANY WORK ENSURE THAT THE PAPER CARRIES THE LATEST AMENDMENT No.

Notes

DRAWINGS MADE TO A LARGER SCALE AND THOSE SHOWING PARTICULAR DETAIL OF WORKS SHALL TAKE PRECEDENCE OVER DRAWINGS MADE TO A SMALLER SCALE AND FOR MORE GENERAL PURPOSES

WHERE ANY DISCREPANCY EXISTS BETWEEN FIGURED AND SCALED DIMENSIONS, THE FIGURED DIMENSIONS SHALL PREVAIL

BUILDER TO CHECK ALL SITE DIMENSIONS PRIOR TO FABRICATION OF FITMENTS

THESE DOCUMENTS AND ANY WORKS EXECUTED AS A RESULT OF THESE DOCUMENTS SHALL BE SUBJECT TO THE COPYRIGHT CONDITIONS SET OUT IN THE CONDITIONS OF ENGAGEMENT (C)

Legend

Consultants	
-------------	--

Client	
--------	--

LEWISHAM
ESTATE
PTY LTD

Architects


**tony
owon
otnrs**

Project	LEWISHAM INDICATIVE CONCEPTUAL PLAN
---------	---

Project address


Key plan	N
----------	---

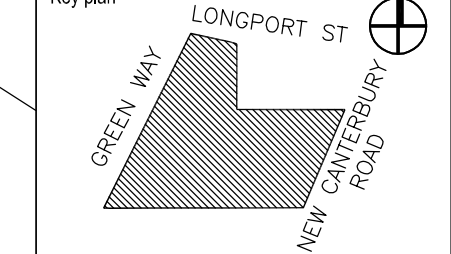

Scale	SCALE 1:500 @ A3	Date	Mar 2011
-------	------------------	------	----------

Drawing title

LEVEL 5 PLAN


Project no.	815	Drawing no.	Rev
-------------	-----	-------------	-----

Drawn	107	E
-------	-----	---

Drawing status	
----------------	--


17.12_Detailed concept Floor Plan Level 7 Plan

NOTES:
- ALL OPENINGS WITHIN 3m OF THE SIDE BOUNDARY ARE TO BE PROTECTED IN ACCORDANCE TO BCA CLAUSE C3.4.

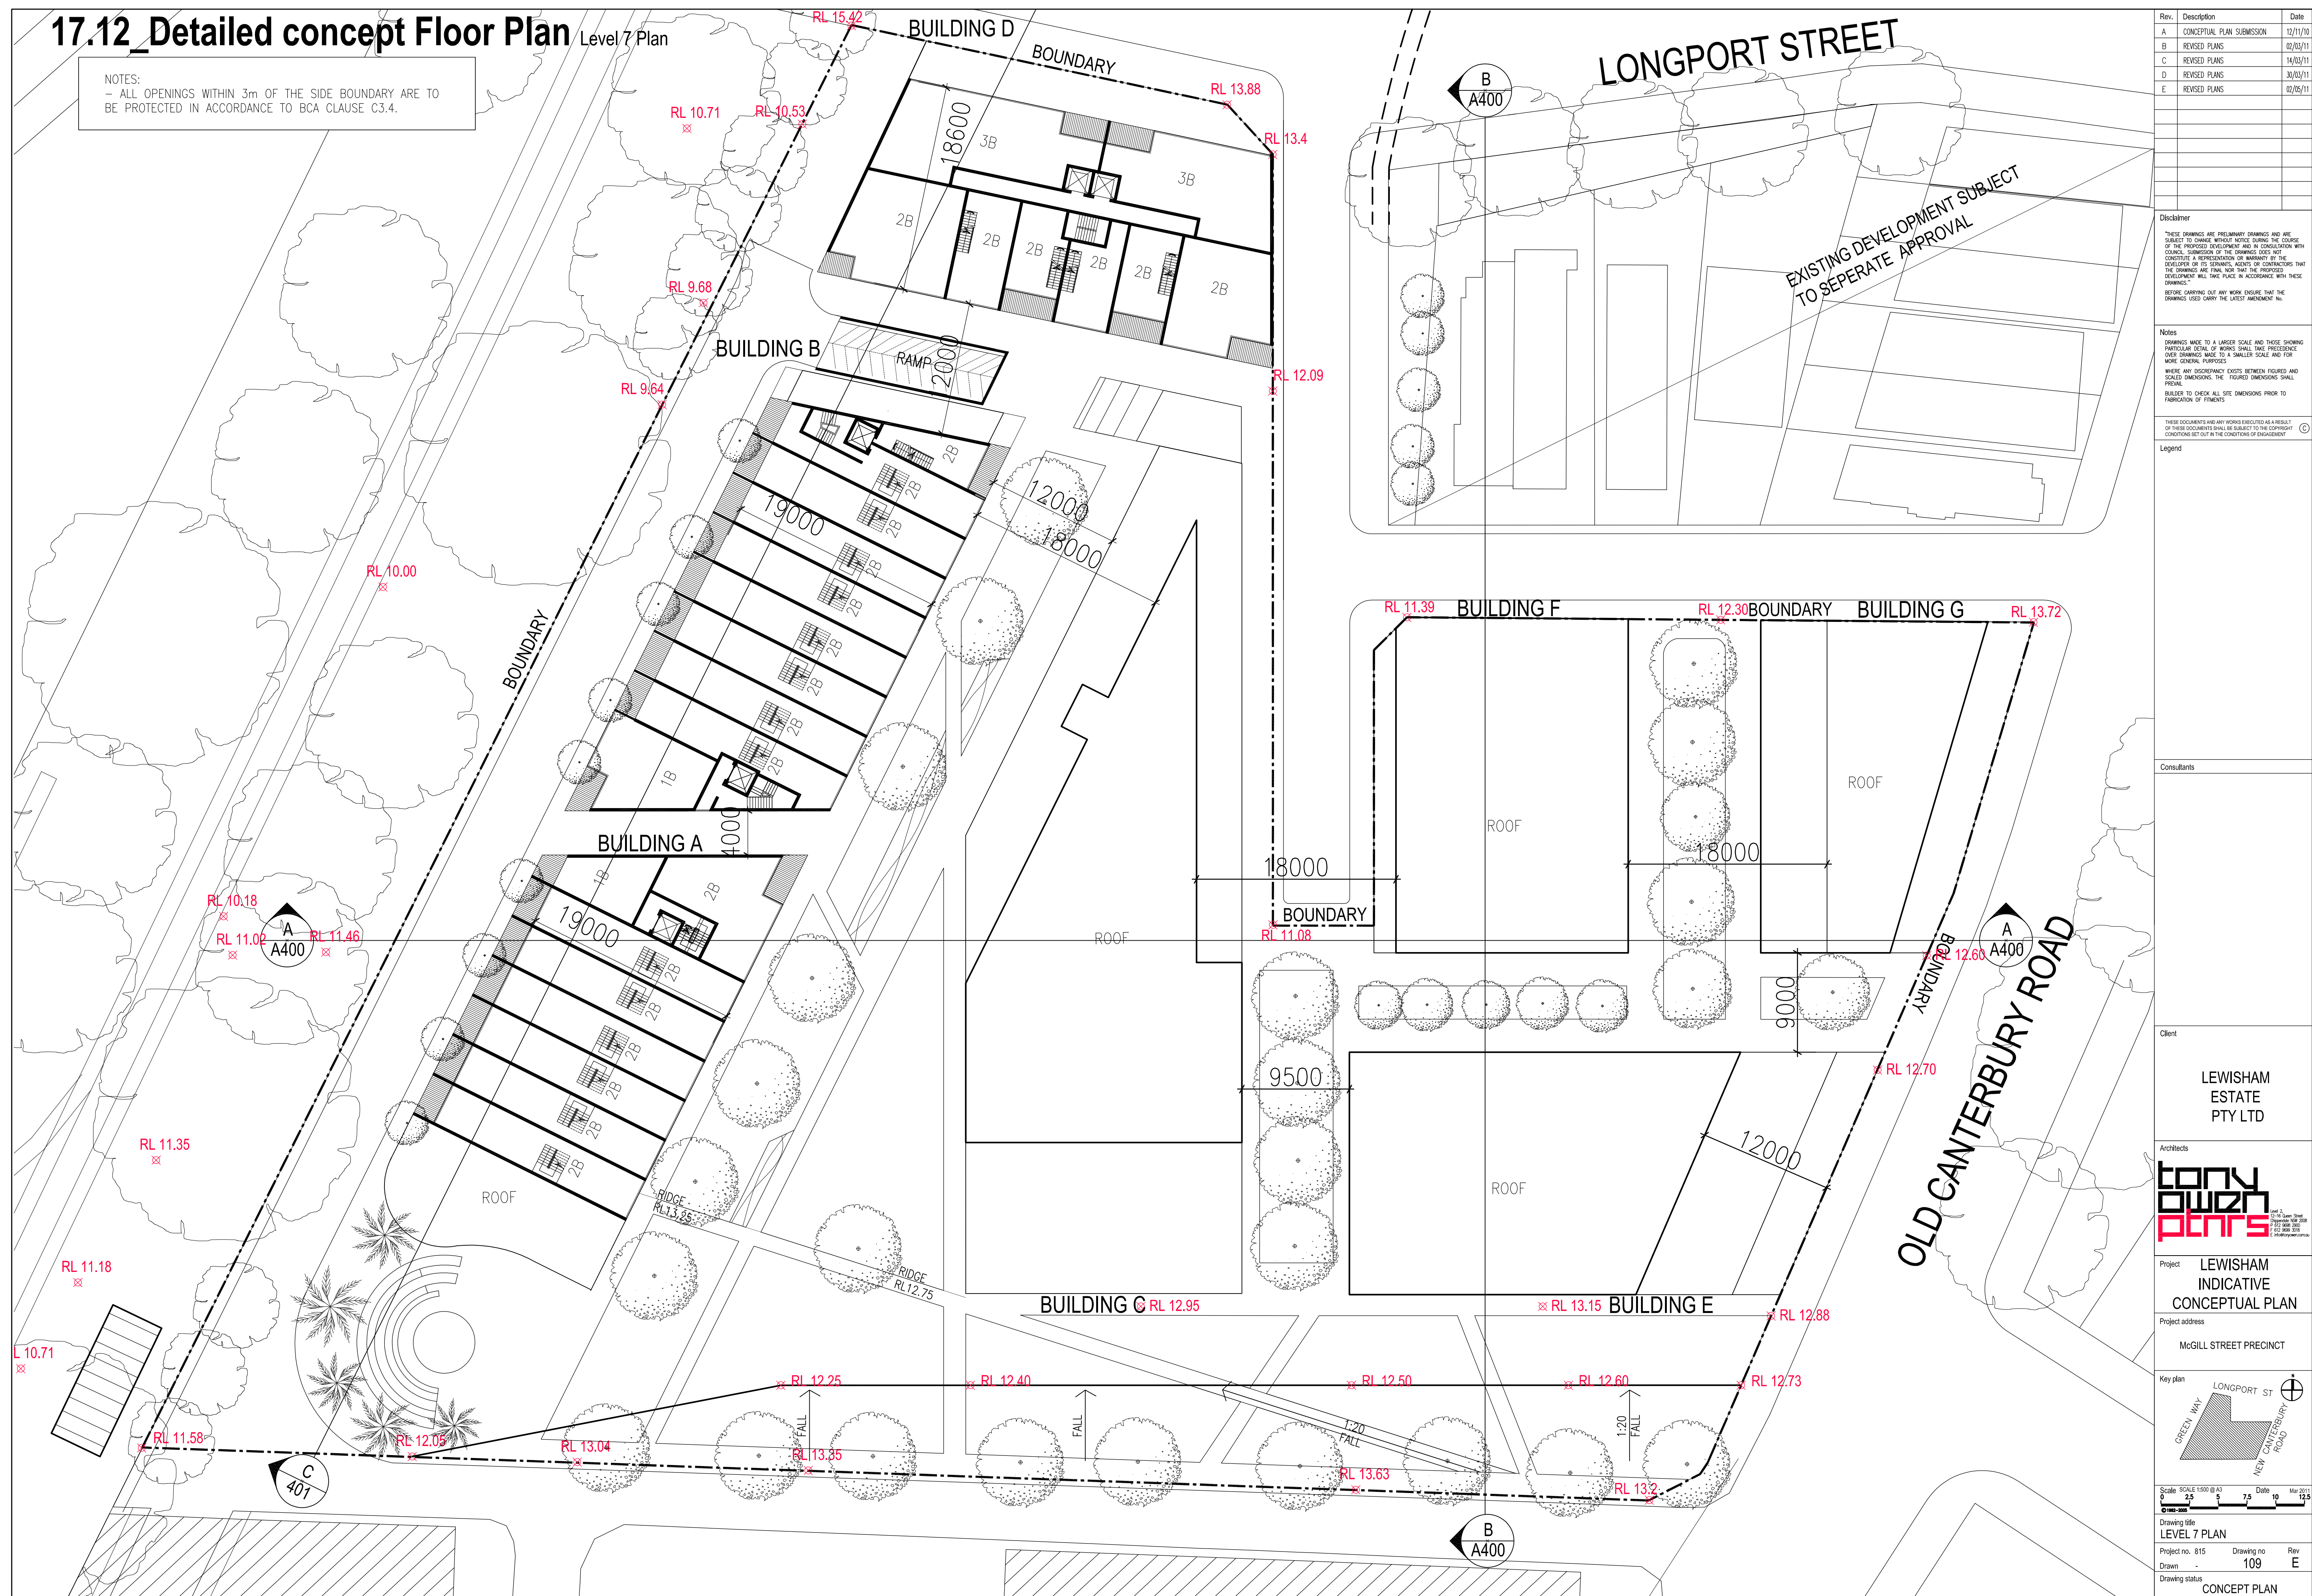[illegible]

17.13_Detailed concept Floor Plan Level 8 Plan

NOTES:
- ALL OPENINGS WITHIN 3m OF THE SIDE BOUNDARY ARE TO BE PROTECTED IN ACCORDANCE TO BCA CLAUSE C3.4.

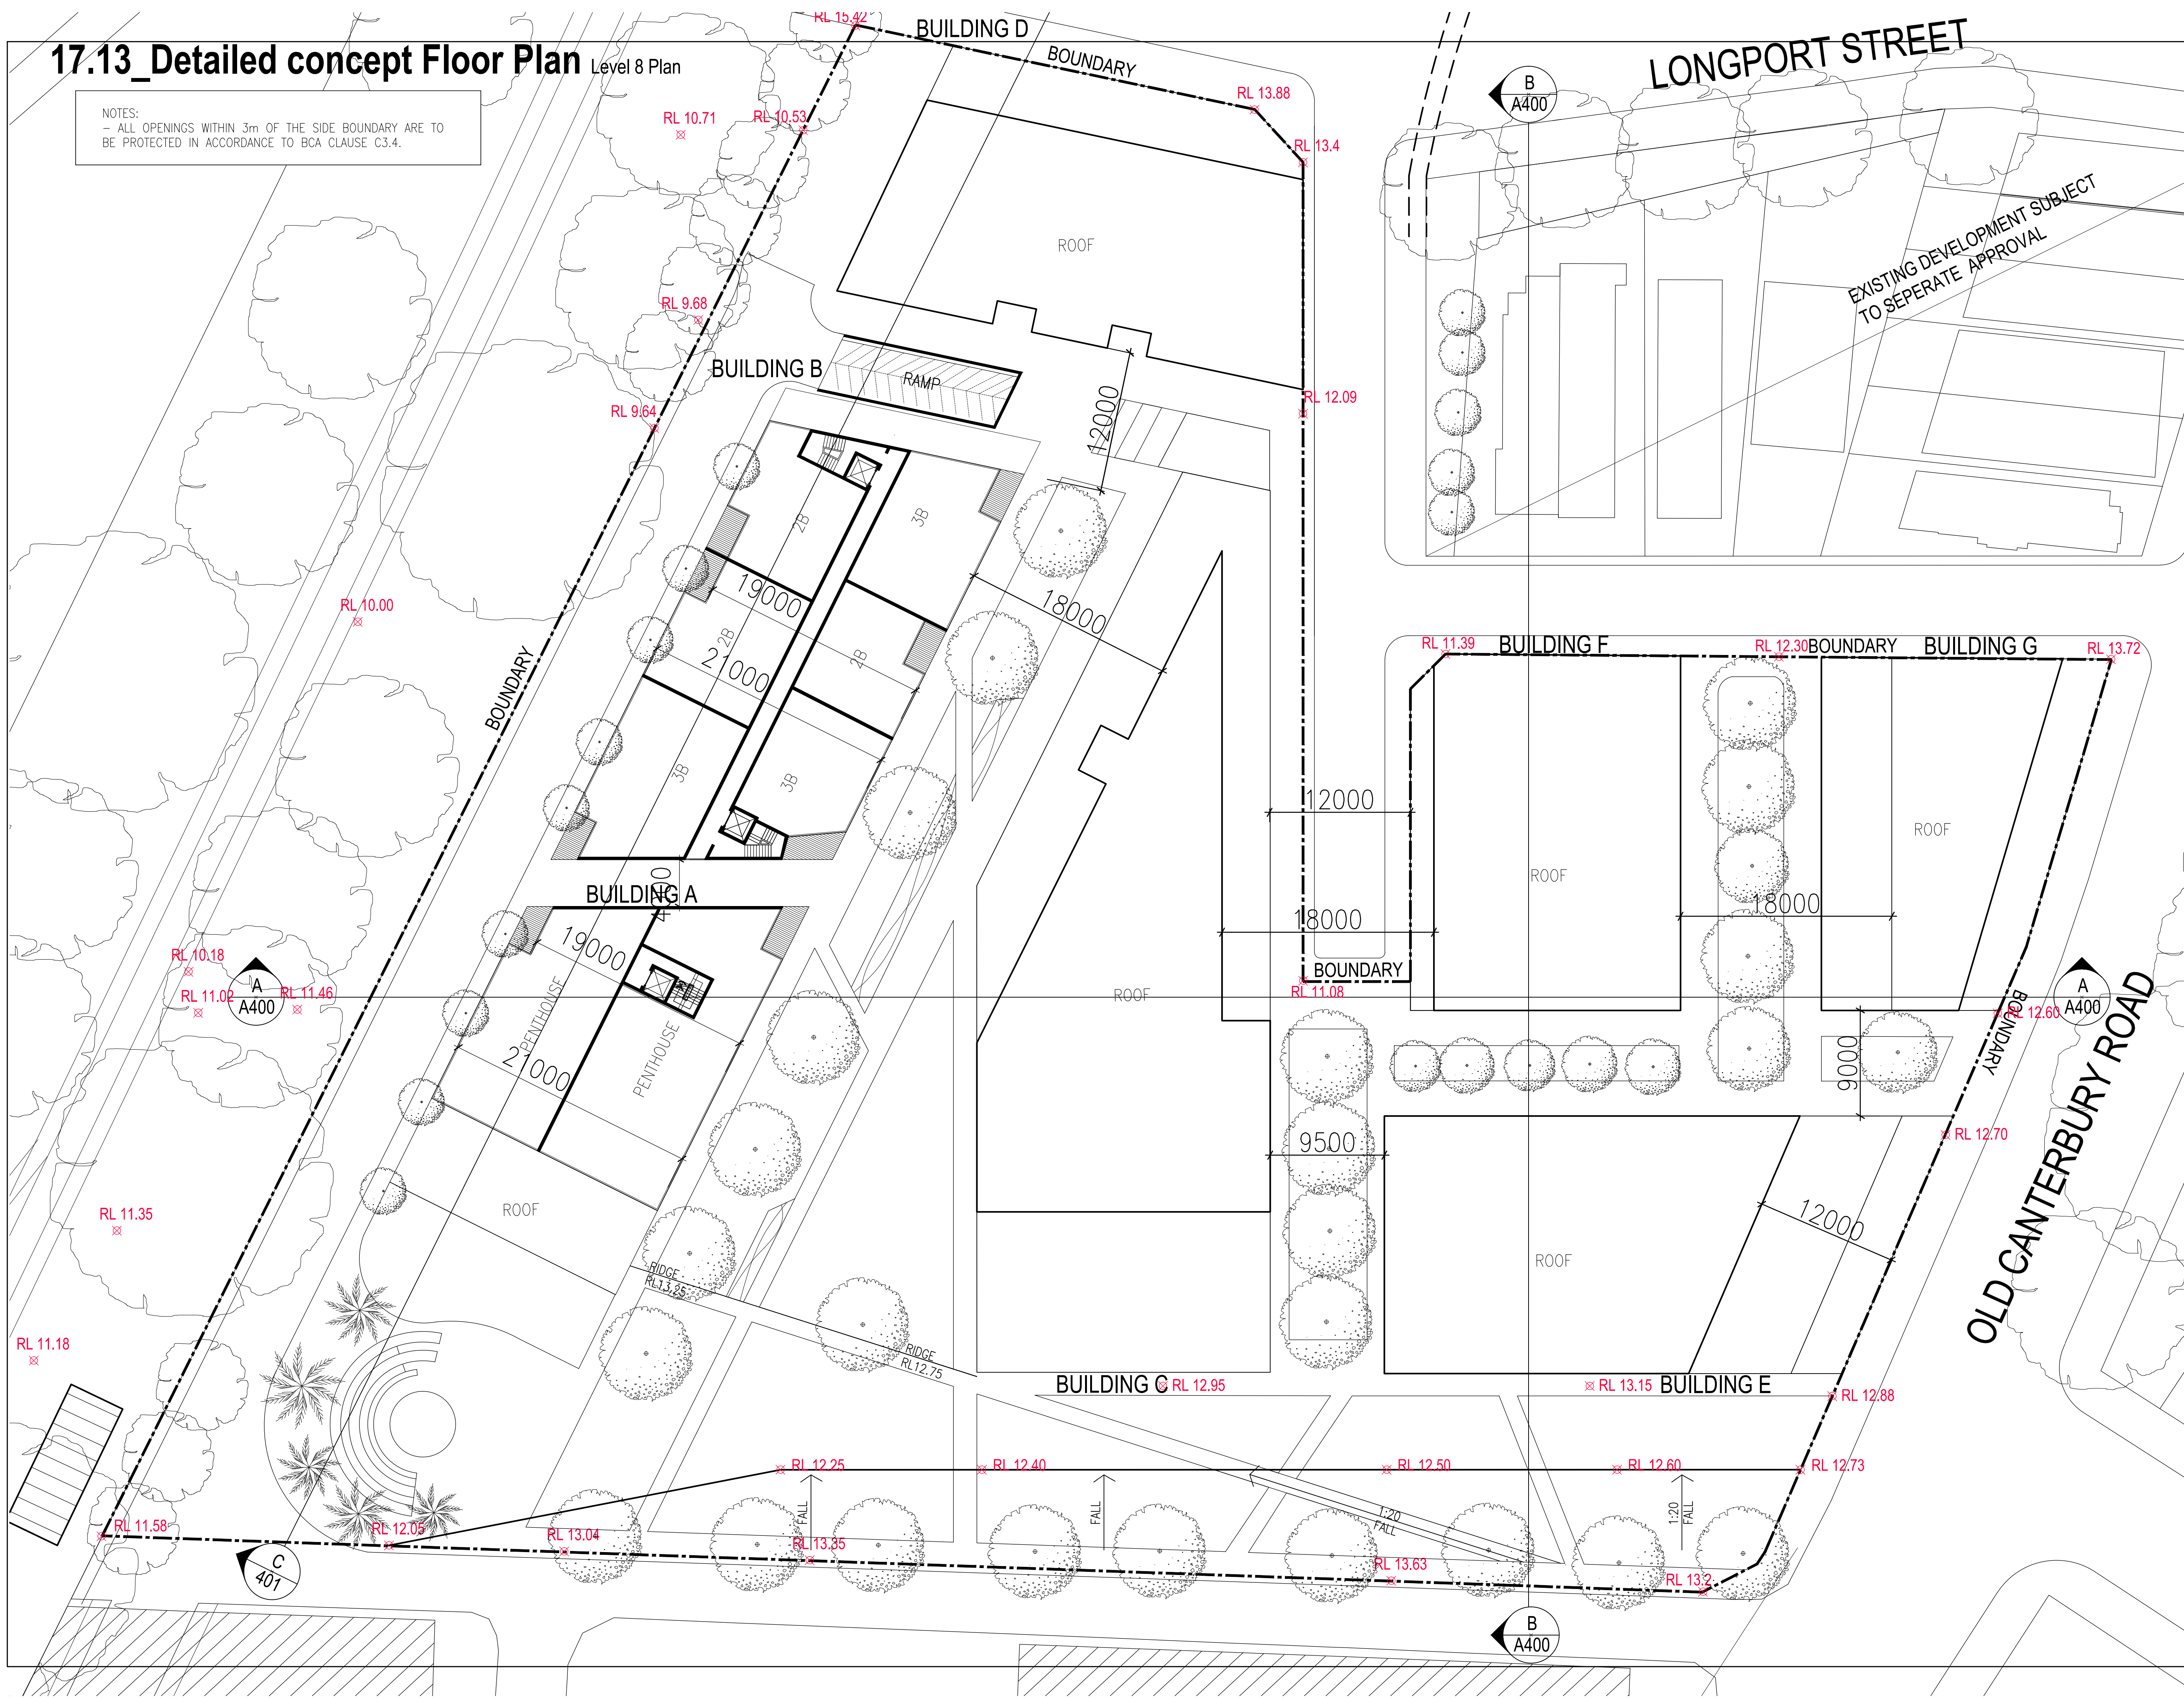[illegible]

Disclaimer

"THESE DRAWINGS ARE PRELIMINARY DRAWINGS AND ARE SUBJECT TO CHANGE WITHOUT NOTICE DURING THE COURSE OF THE PROPOSED DEVELOPMENT AND IN CONSULTATION WITH COUNCIL. SUBMISSION OF THE DRAWINGS DOES NOT CONSTITUTE A REPRESENTATION OR WARRANTY BY THE DEVELOPER OR ITS SERVANTS, AGENTS OR CONTRACTORS. THE DRAWINGS ARE FINAL. NOR THAT THE PROPOSED DEVELOPMENT WILL TAKE PLACE IN ACCORDANCE WITH THESE DRAWINGS."

BEFORE CARRYING OUT ANY WORK ENSURE THAT THE DRAWINGS USED CARRY THE LATEST AMENDMENT NO.

Notes

DRAWINGS MADE TO A LARGER SCALE AND THOSE SHOWN PARTICULAR DETAIL OF WORKS SHALL TAKE PRECEDENCE OVER DRAWINGS MADE TO A SMALLER SCALE AND FOR MORE GENERAL PURPOSES.

WHERE ANY DISCREPANCY EXISTS BETWEEN FIGURED AND SCALED DIMENSIONS, THE FIGURED DIMENSIONS SHALL PREVAIL.

BUILDER TO CHECK ALL SITE DIMENSIONS PRIOR TO FABRICATION OF FITMENTS

THESE DOCUMENTS AND ANY WORKS EXECUTED AS A RESULT OF THESE DOCUMENTS SHALL BE SUBJECT TO THE COPYRIGHT CONDITIONS SET OUT IN THE CONDITIONS OF ENGAGEMENT

Legend

Consultants	
-------------	--

Client

LEWISHAM
ESTATE
PTY LTD

Architects

**tony
owen
partners**

Level 2,
12-14 Queen Street
Dunfermline, Fife
F12 2AB 2002
F 012 2660 3100
E info@tonyowen.co.uk

Project	LEWISHAM INDICATIVE CONCEPTUAL PLAN
Project address	McGILL STREET PRECINCT

Key plan

GREEN WAY

LONGPORT ST

NEW CANTEBURY ROAD

N

Scale SCALE 1:500 @ A3 0 2.5 5 7.5 10 Meters © 1992-2005		Date	Mar.
Drawing title LEVEL 8 PLAN			
Project no. 815	Drawing no	Rev	
Drawn -	110	C	
Drawing status CONCEPT PLAN			

NOTES:
- ALL OPENINGS WITHIN 3m OF THE SIDE BOUNDARY ARE TO BE PROTECTED IN ACCORDANCE TO BCA CLAUSE C3.4.

[illegible]

NOTES:
- ALL OPENINGS WITHIN 3m OF THE SIDE BOUNDARY ARE TO BE PROTECTED IN ACCORDANCE TO BCA CLAUSE C3.4.

[illegible]